


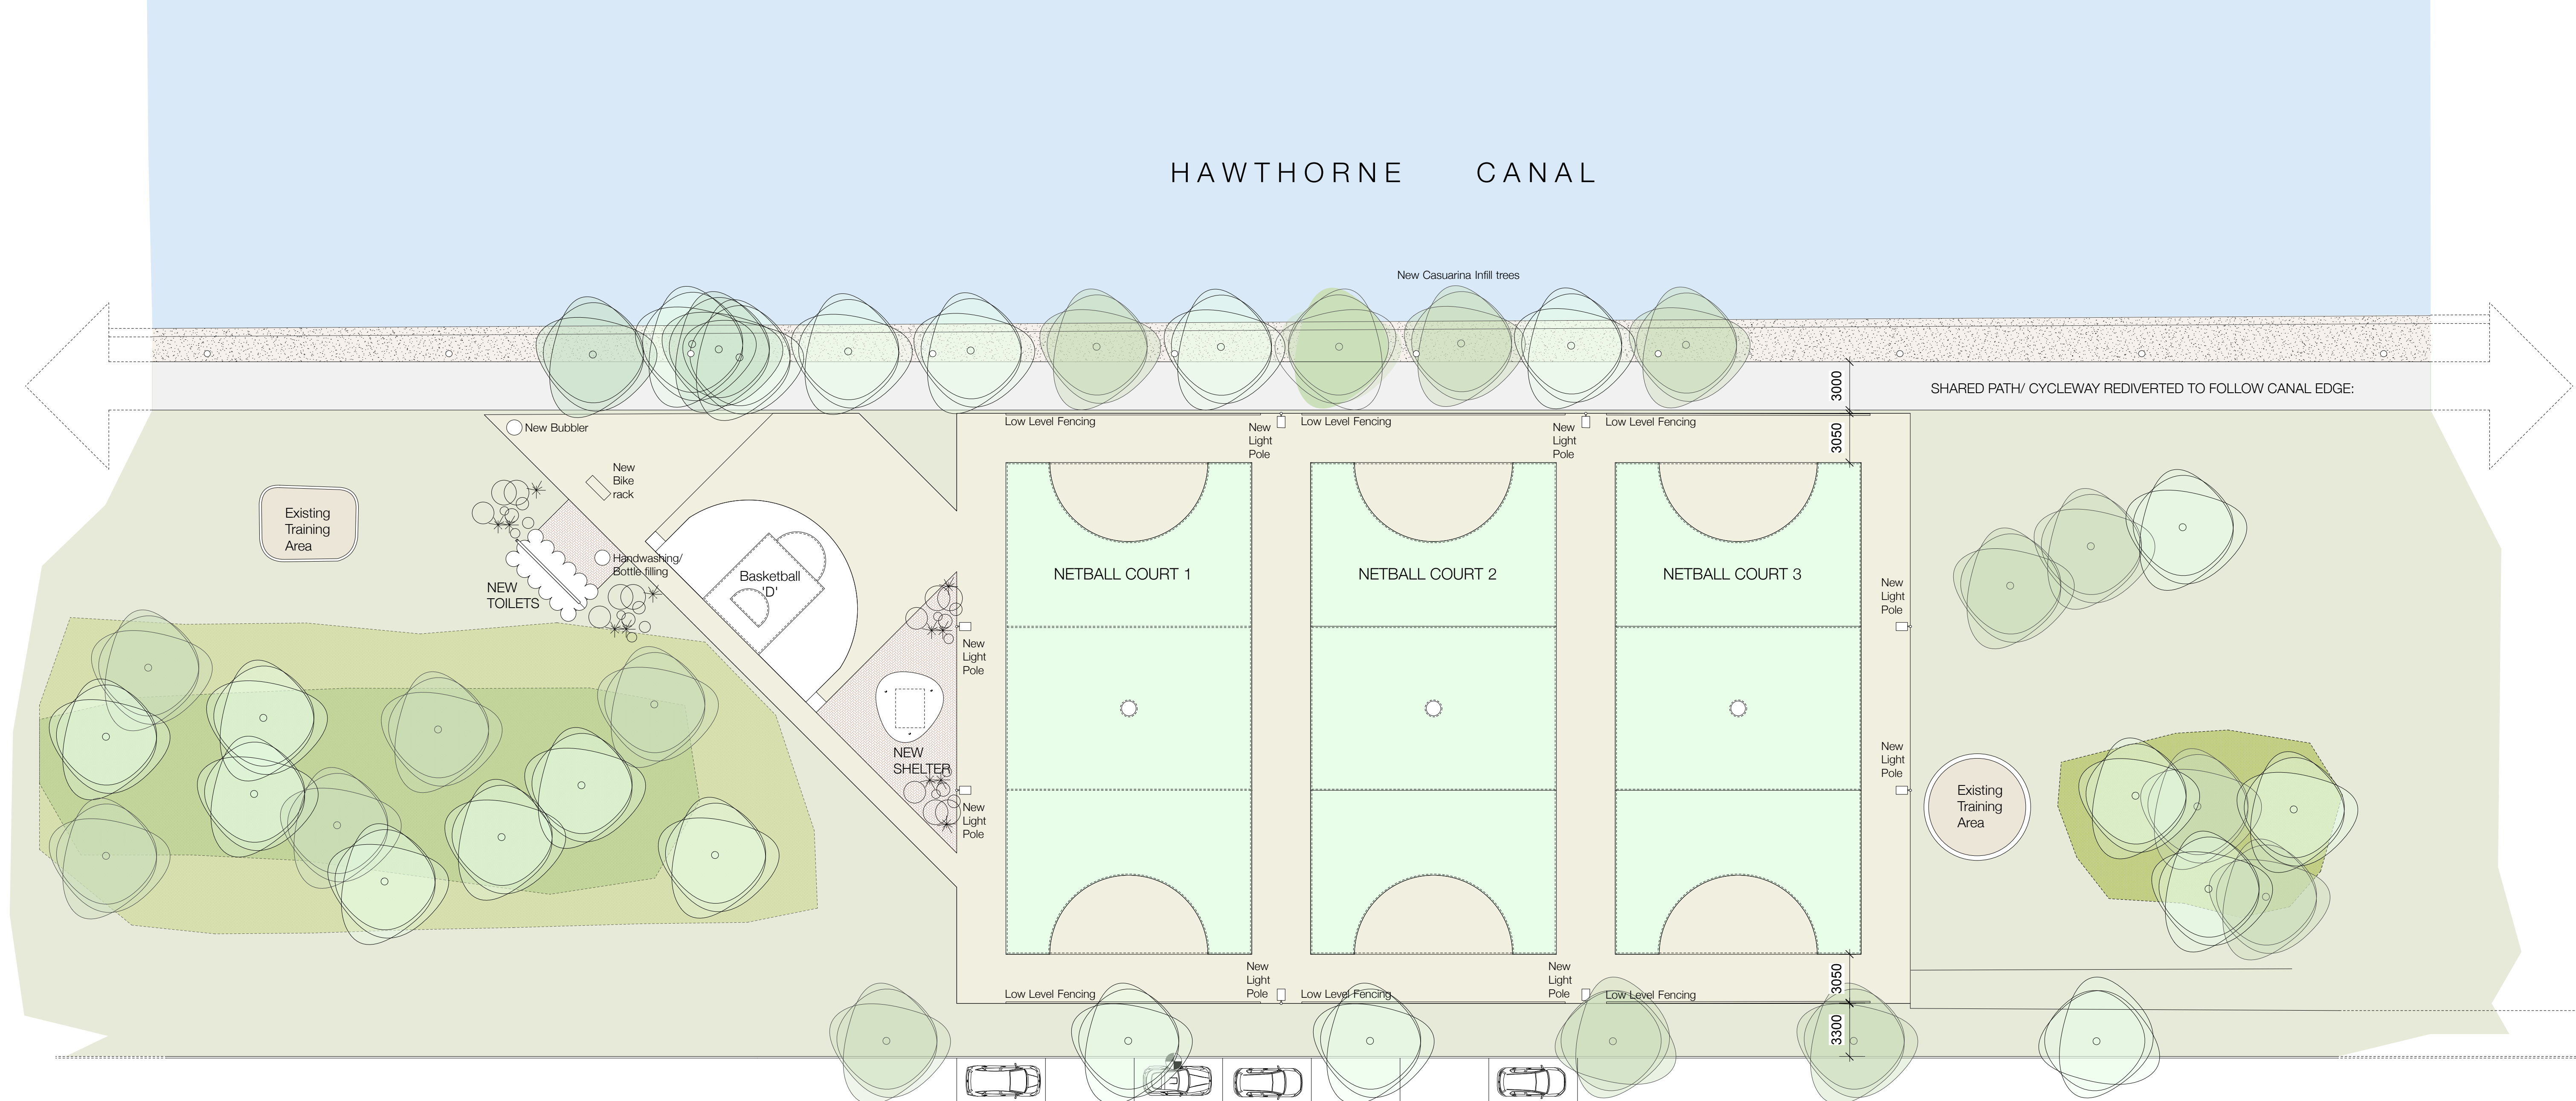

01 Concept Site Plan
Scale: 1:200

HAWTHORNE PARADE


PLANTING



SURFACE/ MATERIALS



Stainless Steel handwashing/ waterbottle filler

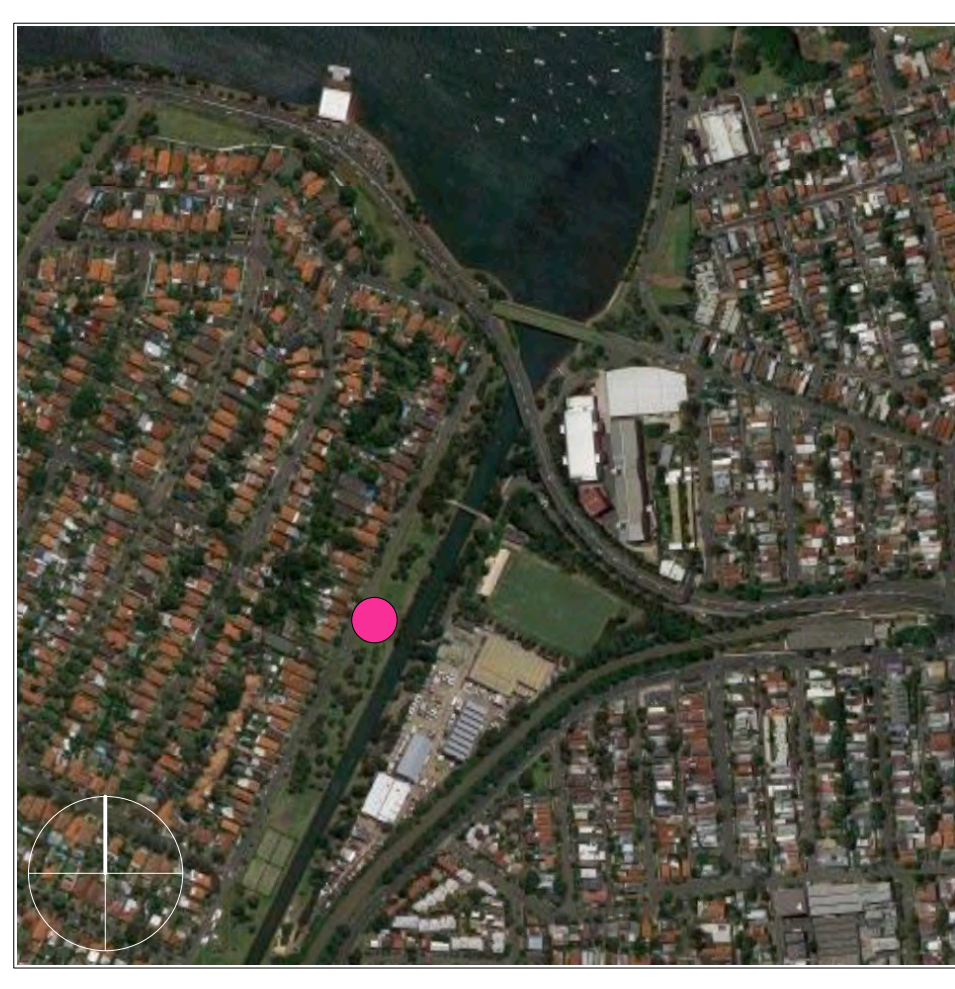

LOCATION PLAN (NOT TO SCALE)



CONCEPT MODEL:TOILET BUILDING