



LEGEND	
	OFF ROAD SHARED PATH
	BI-DIRECTIONAL CYCLE PATH
	ON ROAD MIXED TRAFFIC LANE TREATMENT

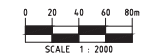

	F	03.11.16	S.G.	REVISED FINAL CONCEPT ISSUE	
	E	17.10.16	S.G.	FINAL CONCEPT ISSUE	
	D	03.05.2016	S.G.	SYDNEY BUSES AMENDMENT	
	C	27.04.16	S.G.	CONCEPT ISSUE	
	B	20.04.16	AST	REVISED DRAFT	
	A	11.04.16	S.G.	DRAFT	
THIS DESIGN AND DRAWING IS COPYRIGHT, NO PART OF THIS DRAWING MAY BE REPRODUCED, STORED IN A RETRIEVAL SYSTEM OR TRANSMITTED IN ANY FORM WITHOUT THE WRITTEN PERMISSION OF LAMBERT & REHBEIN PTY LTD.					
No.	Date	By	Amendment		Checked



LAMBERT & REHBEIN

ENGINEERS • MANAGERS • SCIENTISTS

CBD HOUSE

LEVEL 3, 120 WICKHAM STREET

FORTITUDE VALLEY QLD 4006


P.O. BOX 12 FORTITUDE VALLEY QLD 4006

A.C.N. 010 451 902

TELEPHONE (07) 3250 9000

FACSIMILE (07) 3250 9001

EMAIL mail@lar.net.au



Project: PROPOSED BICYCLE ROUTE
CONCEPT DESIGN
MARRICKVILLE

Title: STUDY AREA 1 (LR18/RR2)
OVERALL KEY PLAN

Client: MARRICKVILLE COUNCIL

Draftsperson: SG

Checked: DL

Designer: SG

Approved: A. PEZZUTTI
RPED No: 6362

Scale: AS SHOWN

Date: MAR 2016

Sheet Size: A1

Drawing No.: B16049-C100

A

B


C

D


E


F


THIS DESIGN AND DRAWING IS COPYRIGHT. NO PART OF THIS DRAWING MAY BE REPRODUCED, STORED IN A RETRIEVAL SYSTEM OR TRANSMITTED IN ANY FORM WITHOUT THE WRITTEN PERMISSION OF LAMBERT AND REHBEIN PTY LTD.

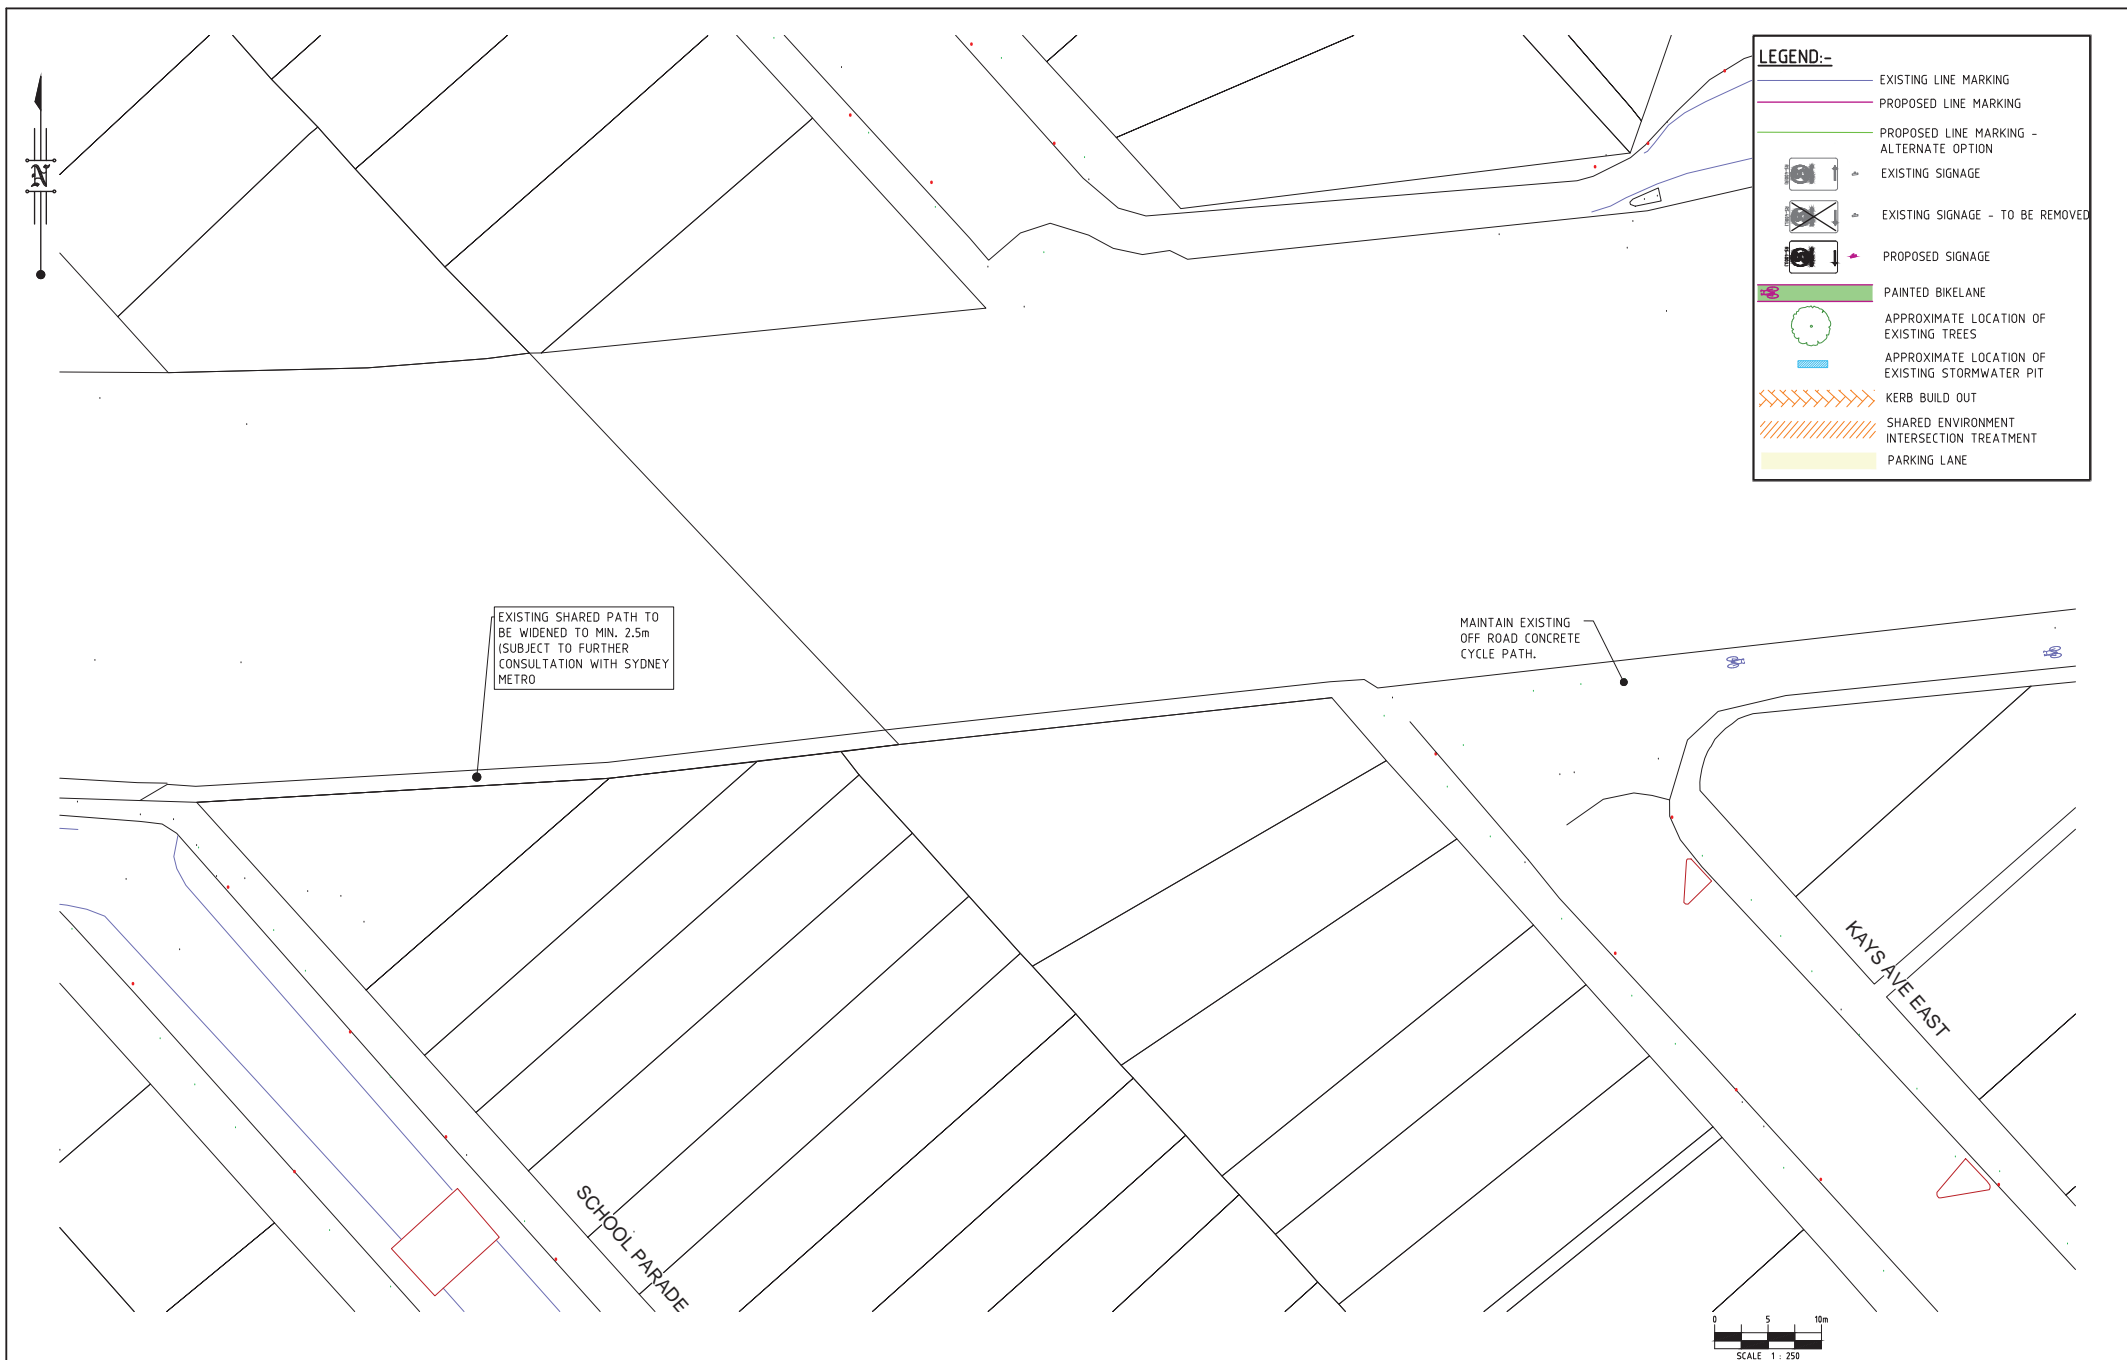


<div>THIS DESIGN AND DRAWING IS COPYRIGHT. NO PART OF THIS DRAWING MAY BE REPRODUCED, STORED IN A RETRIEVAL SYSTEM OR TRANSMITTED IN ANY FORM WITHOUT THE WRITTEN PERMISSION OF LAMBERT & REHBEIN PTY LTD.</div>				<div><div><div><div><div>F</div><div>03.11.16</div><div>S.G.</div><div>REVISED FINAL CONCEPT ISSUE</div></div><div><div>E</div><div>17.10.16</div><div>S.G.</div><div>FINAL CONCEPT ISSUE</div></div><div><div>D</div><div>03.05.2016</div><div>S.G.</div><div>SYDNEY BUSES AMENDMENT</div></div><div><div>C</div><div>27.04.16</div><div>S.G.</div><div>CONCEPT ISSUE</div></div><div><div>B</div><div>20.04.16</div><div>AST</div><div>REVISED DRAFT</div></div><div><div>A</div><div>11.04.16</div><div>S.G.</div><div>DRAFT</div></div></div><div>No.</div><div>Date</div><div>By</div><div>Amendment</div><div>Checked</div></div></div>	<div><div><div><div><div><div><div></div><div></div></div></div><div>LAMBERT & REHBEIN</div><div>ENGINEERS • MANAGERS • SCIENTISTS</div></div><div><div><div><div>CBD HOUSE</div><div>LEVEL 3, 120 WICKHAM STREET</div><div>FORTITUDE VALLEY QLD 4006</div><div>P.O. BOX 12 FORTITUDE VALLEY QLD 4006</div><div>A.C.N. 010 451 902</div></div><div><div>TELEPHONE (07) 3250 9000</div><div>FACSIMILE (07) 3250 9001</div><div>EMAIL mail@lar.net.au</div></div></div><div><div></div><div></div></div></div></div></div></div>	<div><div>Project: PROPOSED BICYCLE ROUTE CONCEPT DESIGN MARRICKVILLE</div><div>Title: STUDY AREA 1 (LR18-RR2) LAYOUT PLAN SHEET 2 OF 7</div></div>	<div><div>Client: MARRICKVILLE COUNCIL</div><div><div><div>Draftsperson: SG</div><div>Checked: DL</div><div>Designer: SG</div><div>Scale: AS SHOWN</div></div><div><div>Approved: A. PEZZUTTI</div><div>RPEQ No: 6362</div><div>Date: MAR 2016</div></div></div><div><div>Drawing No.</div><div>A1 B16049-C102</div><div><div>A</div><div>B</div><div>C</div><div>D</div><div>E</div><div>F</div></div></div></div>
--	--	--	--	---	--	---	---

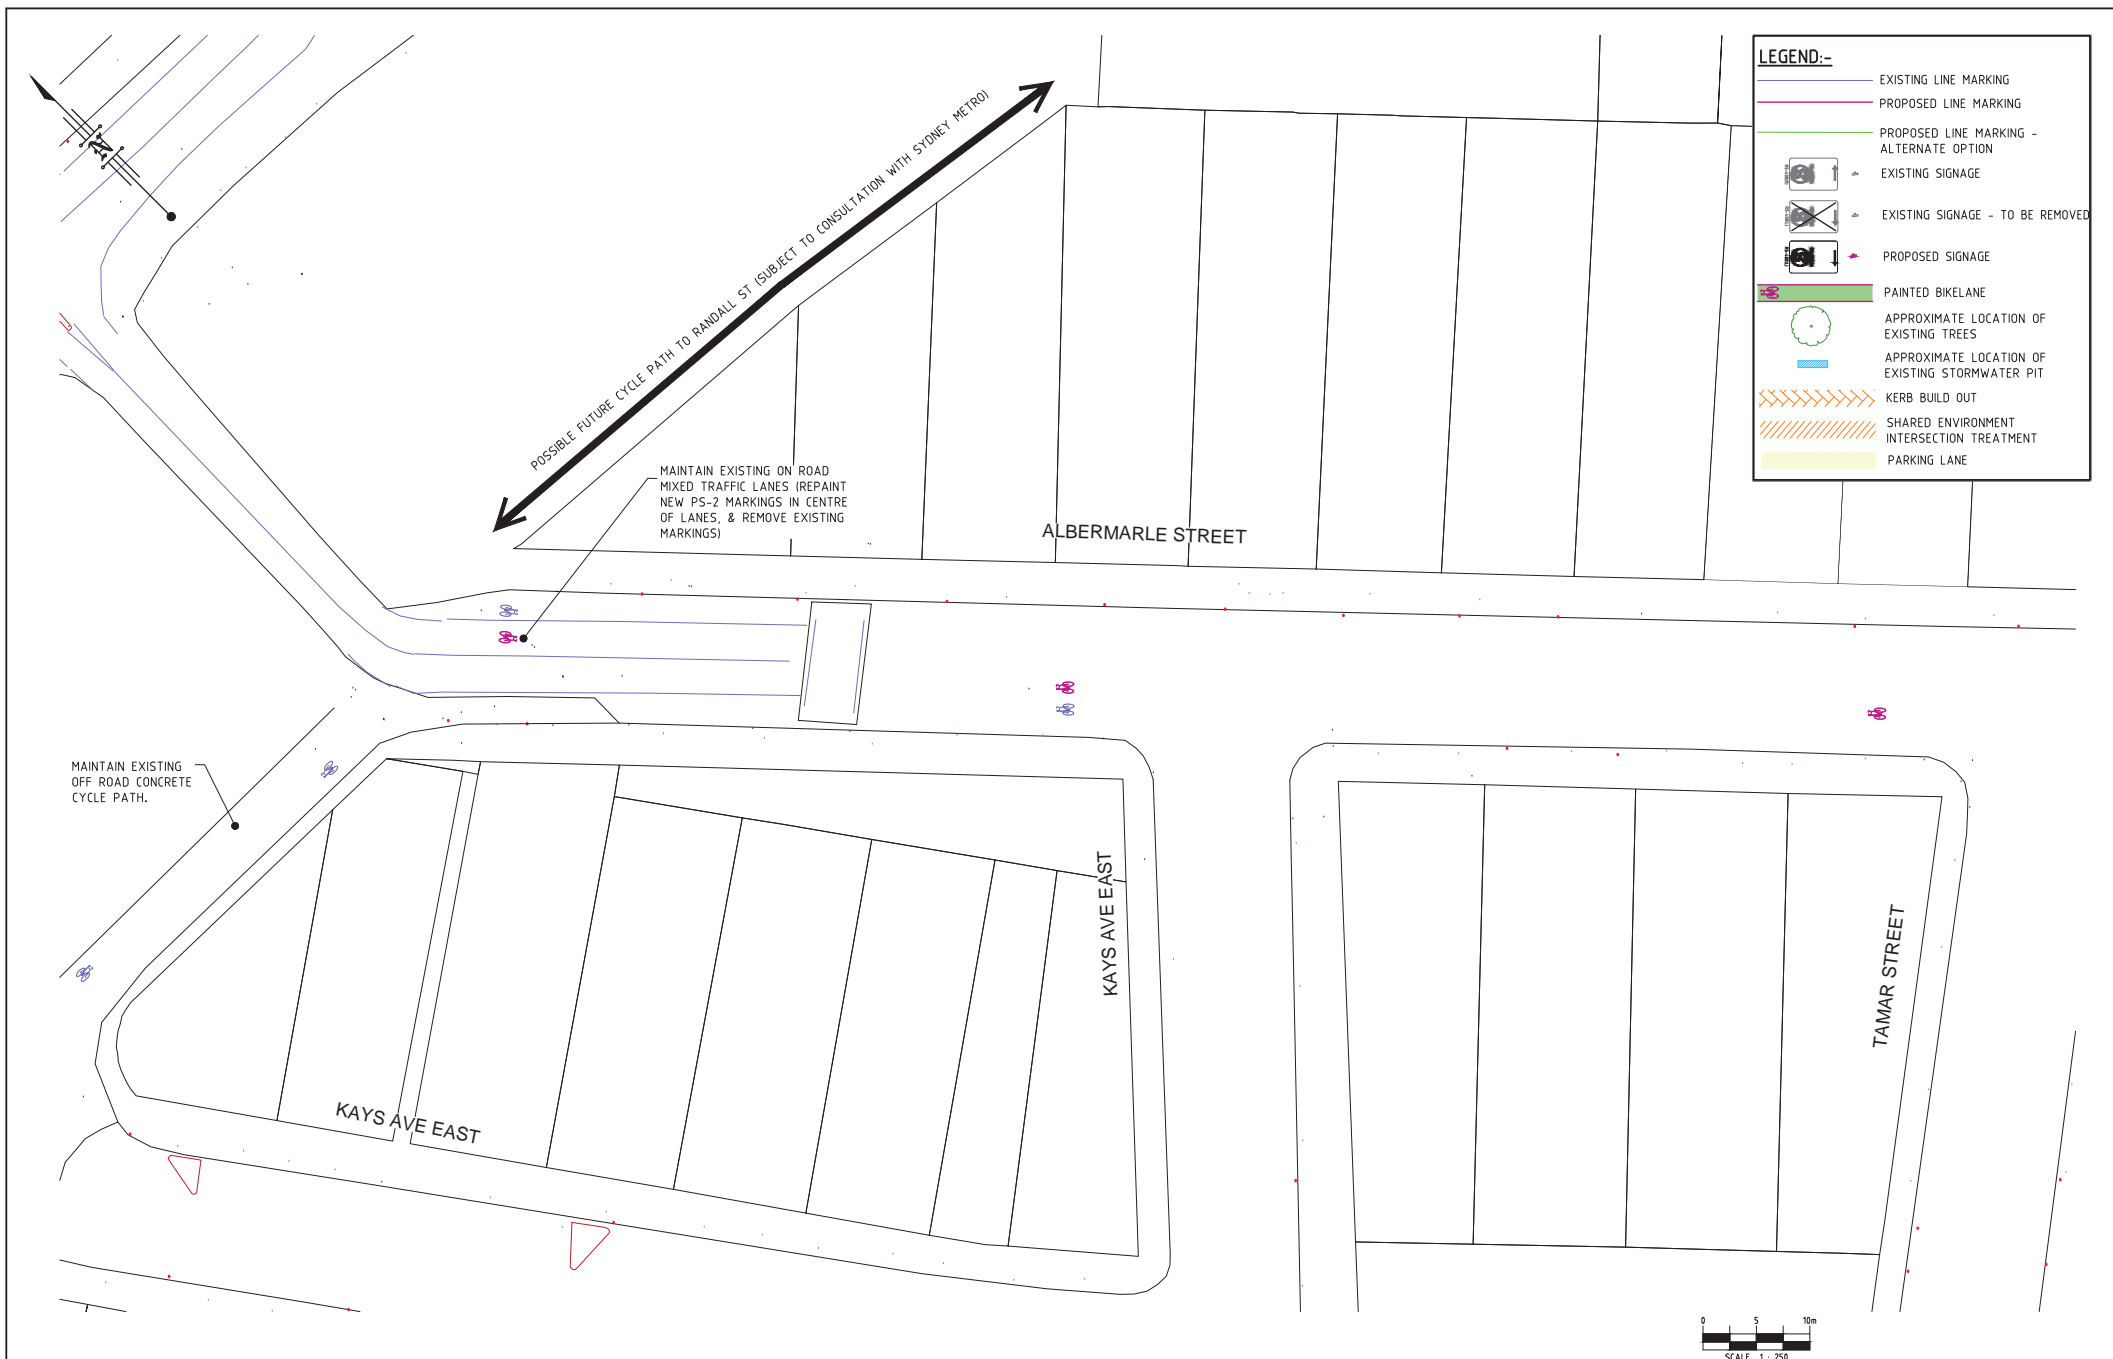


THIS DESIGN AND DRAWING IS COPYRIGHT. NO PART OF THIS DRAWING MAY BE REPRODUCED, STORED IN A RETRIEVAL SYSTEM OR TRANSMITTED IN ANY FORM WITHOUT THE WRITTEN PERMISSION OF LAMBERT & REHBEIN PTY LTD.				<div><div><div><div><div></div><div></div></div><div><div></div><div></div></div></div><div><div>LAMBERT & REHBEIN</div><div>ENGINEERS • MANAGERS • SCIENTISTS</div></div></div><div><div><div><div>CBD HOUSE</div><div>LEVEL 3, 120 WICKHAM STREET</div><div>FORTITUDE VALLEY QLD 4006</div><div>P.O. BOX 12 FORTITUDE VALLEY QLD 4006</div><div>A.C.N. 010 451 902</div></div><div><div>TELEPHONE (07) 3250 9000</div><div>FACSIMILE (07) 3250 9001</div><div>EMAIL mail@lar.net.au</div></div></div><div></div></div></div>		<div>Project: PROPOSED BICYCLE ROUTE CONCEPT DESIGN MARRICKVILLE</div> <div>Title: STUDY AREA 1 (LR18-RR2) LAYOUT PLAN SHEET 3 OF 7</div>		<div>Client: MARRICKVILLE COUNCIL</div> <table><tr><td>Draftsperson: SG</td><td>Checked: DL</td><td>Sheet Size</td><td>Drawing No.</td></tr><tr><td>Designer: SG</td><td>Approved: A. PEZZUTTI RPEQ No: 6362</td><td>A1</td><td>B16049-C103</td></tr><tr><td>Scale: AS SHOWN</td><td>Date: MAR 2016</td><td colspan="2">A B C D E</td></tr></table>				Draftsperson: SG	Checked: DL	Sheet Size	Drawing No.	Designer: SG	Approved: A. PEZZUTTI RPEQ No: 6362	A1	B16049-C103	Scale: AS SHOWN	Date: MAR 2016	A B C D E	
Draftsperson: SG	Checked: DL	Sheet Size	Drawing No.																				
Designer: SG	Approved: A. PEZZUTTI RPEQ No: 6362	A1	B16049-C103																				
Scale: AS SHOWN	Date: MAR 2016	A B C D E																					
F	03.11.16	S.G.	REVISED FINAL CONCEPT ISSUE																				
E	17.10.16	S.G.	FINAL CONCEPT ISSUE																				
D	03.05.2016	S.G.	SYDNEY BUSES AMENDMENT																				
C	27.04.16	S.G.	CONCEPT ISSUE																				
B	20.04.16	AST	REVISED DRAFT																				
A	11.04.16	S.G.	DRAFT																				
No.	Date	By	Amendment	Checked																			

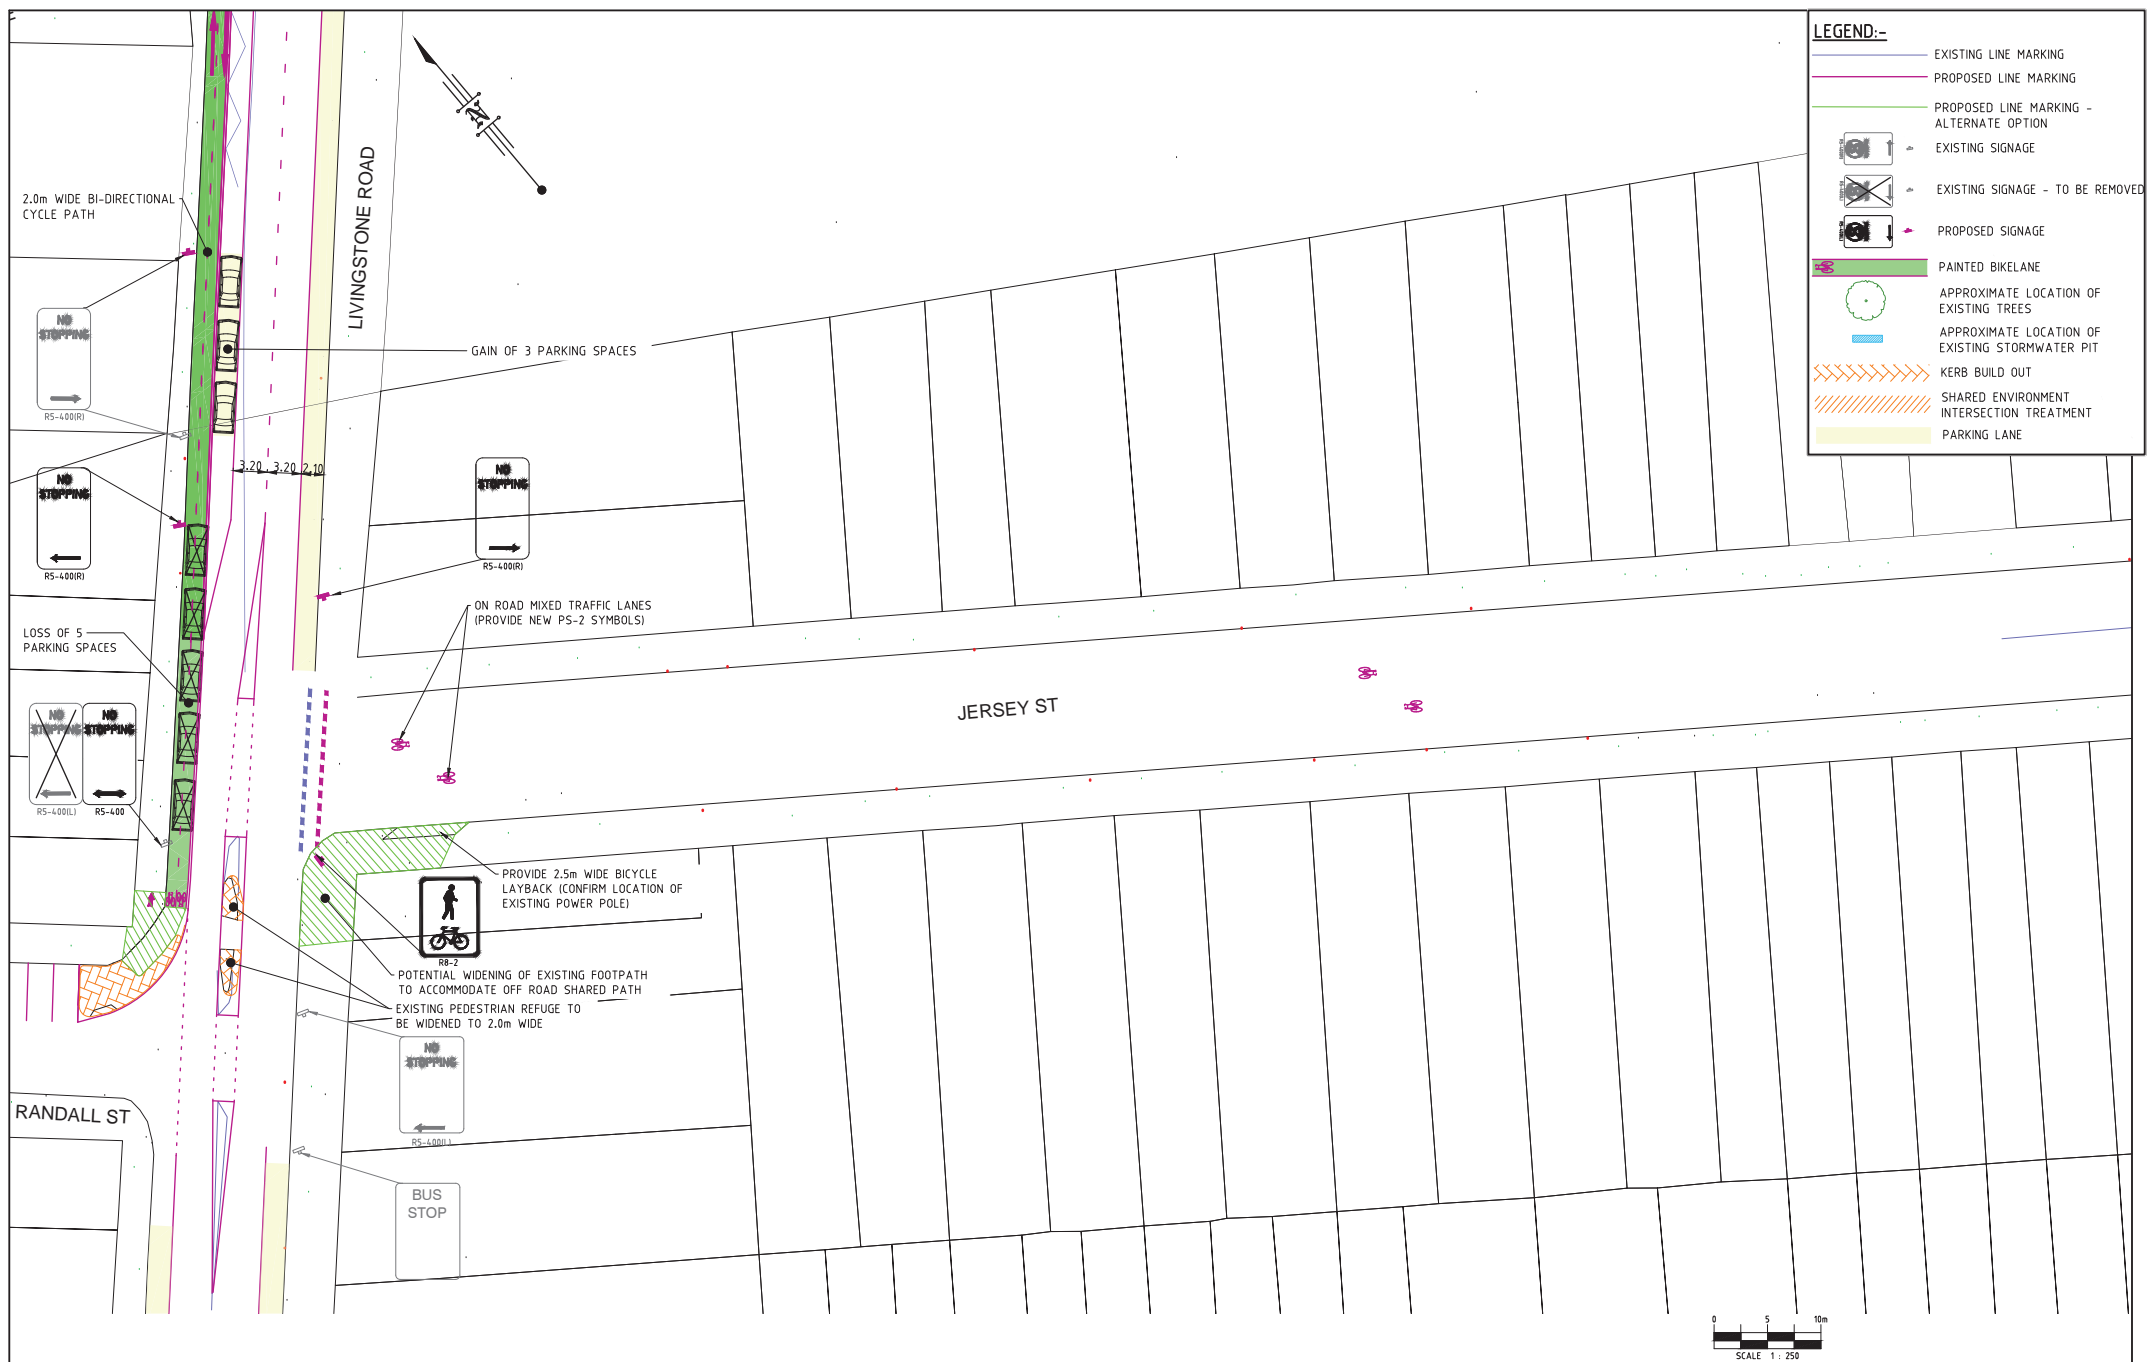

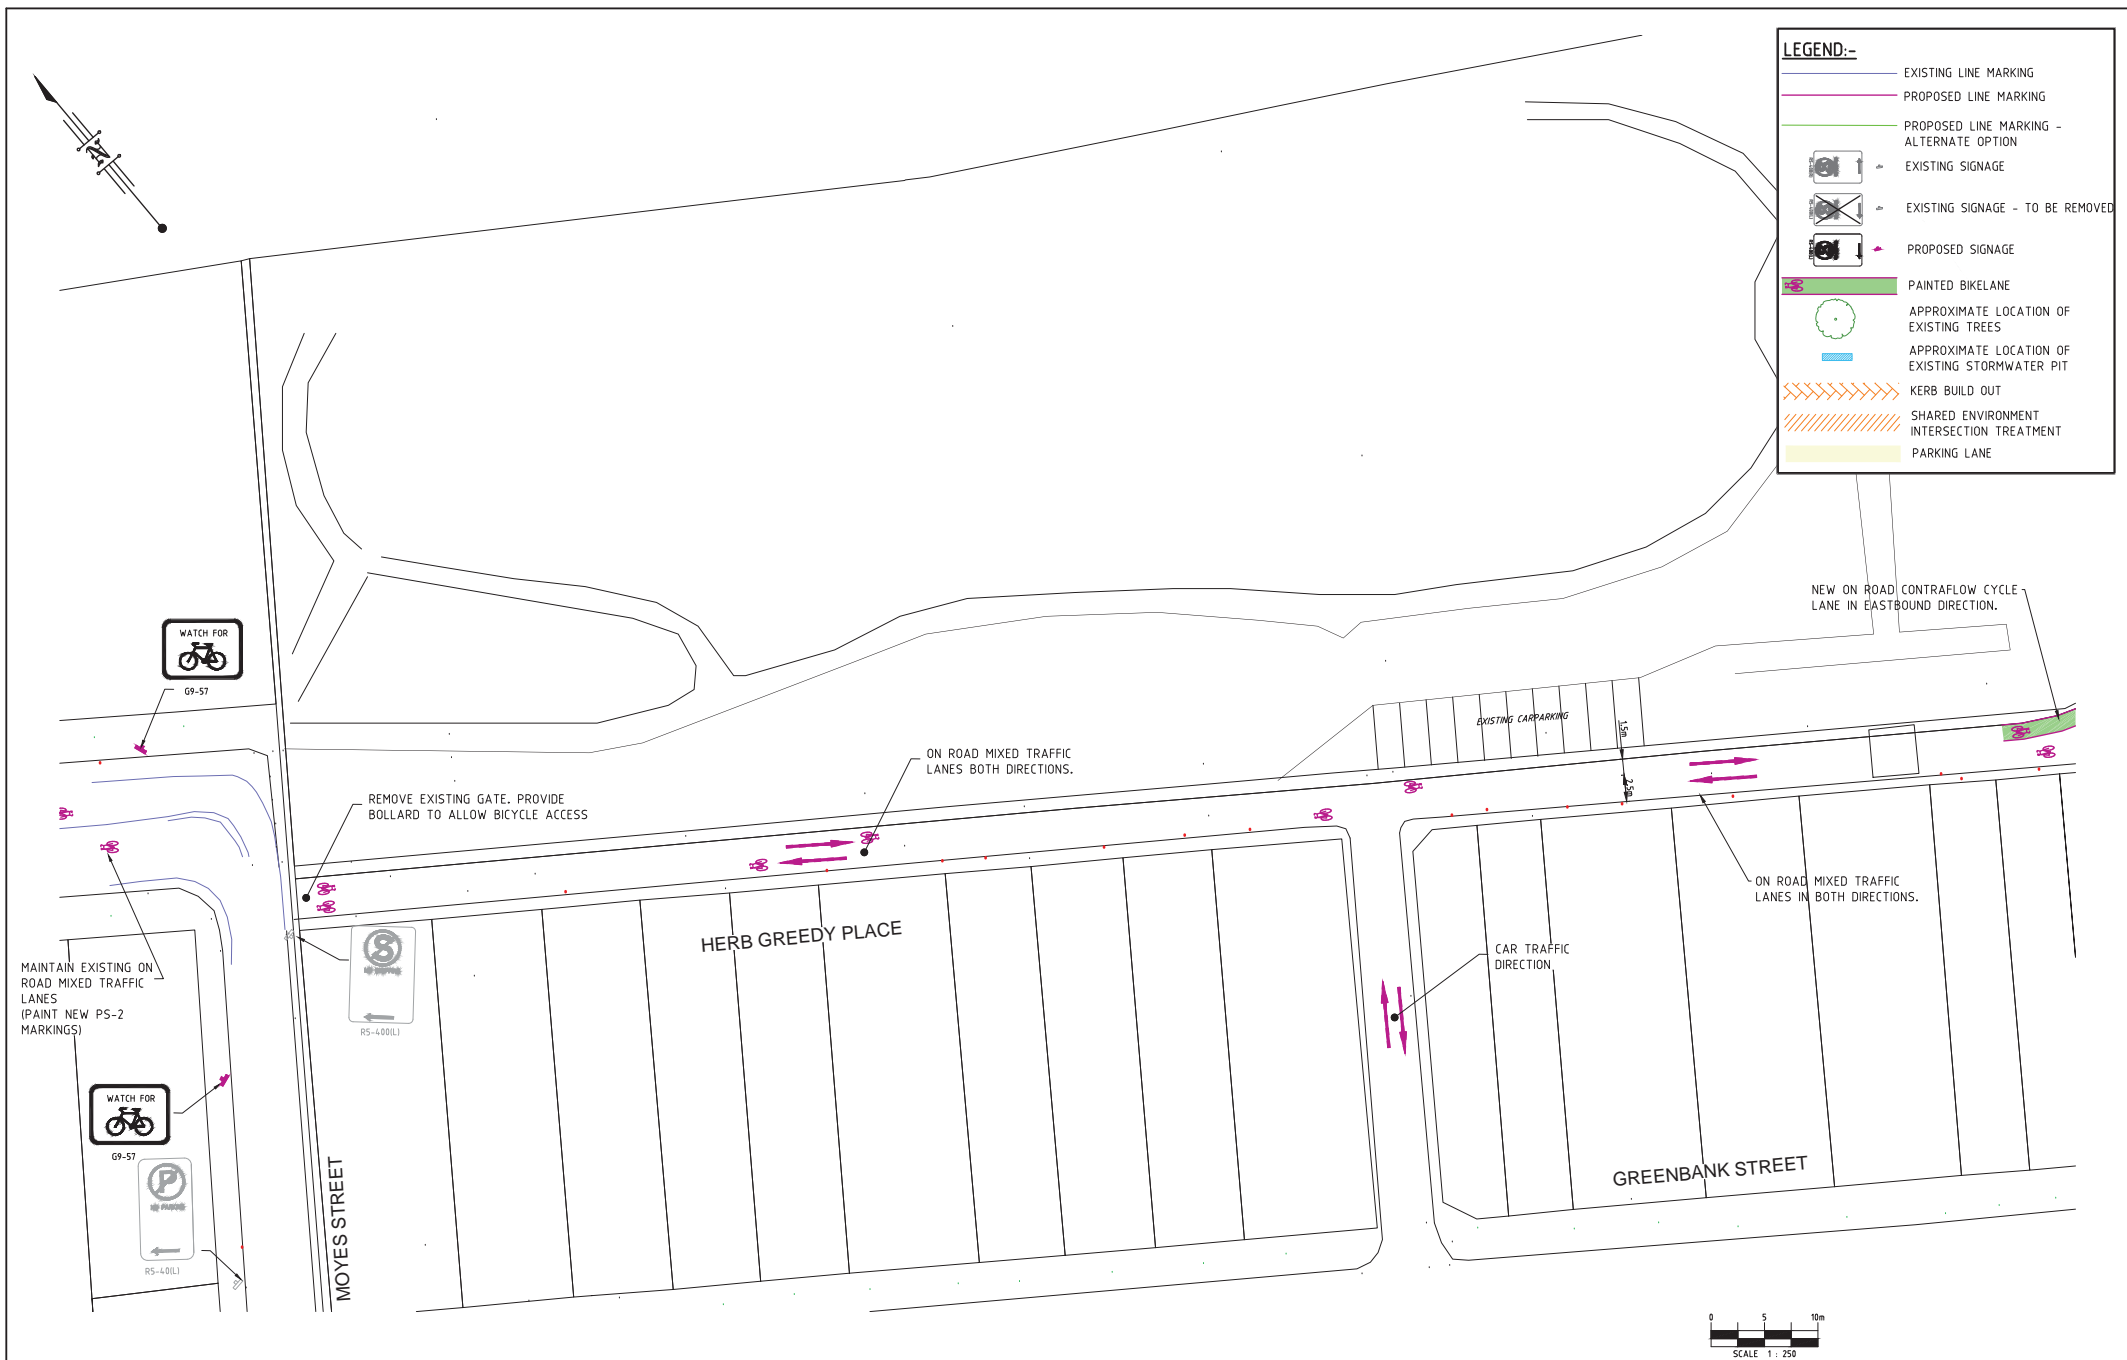

THIS DESIGN AND DRAWING IS COPYRIGHT. NO PART OF THIS DRAWING MAY BE REPRODUCED, STORED IN A RETRIEVAL SYSTEM OR TRANSMITTED IN ANY FORM WITHOUT THE WRITTEN PERMISSION OF LAMBERT & REHBEIN PTY LTD.				<div><div><div><div><div></div><div></div></div><div><div></div><div></div></div></div><div>LAMBERT & REHBEIN</div><div>ENGINEERS • MANAGERS • SCIENTISTS</div></div><div><div><div><div>CBD HOUSE</div><div>LEVEL 3, 120 WICKHAM STREET</div><div>FORTITUDE VALLEY QLD 4006</div><div>P.O. BOX 12 FORTITUDE VALLEY QLD 4006</div><div>A.C.N. 010 451 902</div></div><div><div>TELEPHONE (07) 3250 9000</div><div>FACSIMILE (07) 3250 9001</div><div>EMAIL mail@lar.net.au</div></div></div><div></div></div></div>		<div>Project: PROPOSED BICYCLE ROUTE CONCEPT DESIGN MARRICKVILLE</div> <div>Title: STUDY AREA 1 (LR18-RR2) LAYOUT PLAN SHEET 5 OF 7</div>		<div>Client: MARRICKVILLE COUNCIL</div> <div><div><div>Draftsperson: SG</div><div>Checked: DL</div><div>Sheet Size</div><div>Drawing No.</div></div><div><div>Designer: SG</div><div>Approved: RPEQ No: 6362</div><div>A1 B16049-C105</div></div><div><div>Scale: AS SHOWN</div><div>Date: MAR 2016</div><div>A B C D E F</div></div></div>			
F	03.11.16	S.G.	REVISED FINAL CONCEPT ISSUE								
E	17.10.16	S.G.	FINAL CONCEPT ISSUE								
D	03.05.2016	S.G.	SYDNEY BUSES AMENDMENT								
C	27.04.16	S.G.	CONCEPT ISSUE								
B	20.04.16	AST	REVISED DRAFT								
A	11.04.16	S.G.	DRAFT								
No.	Date	By	Amendment	Checked							

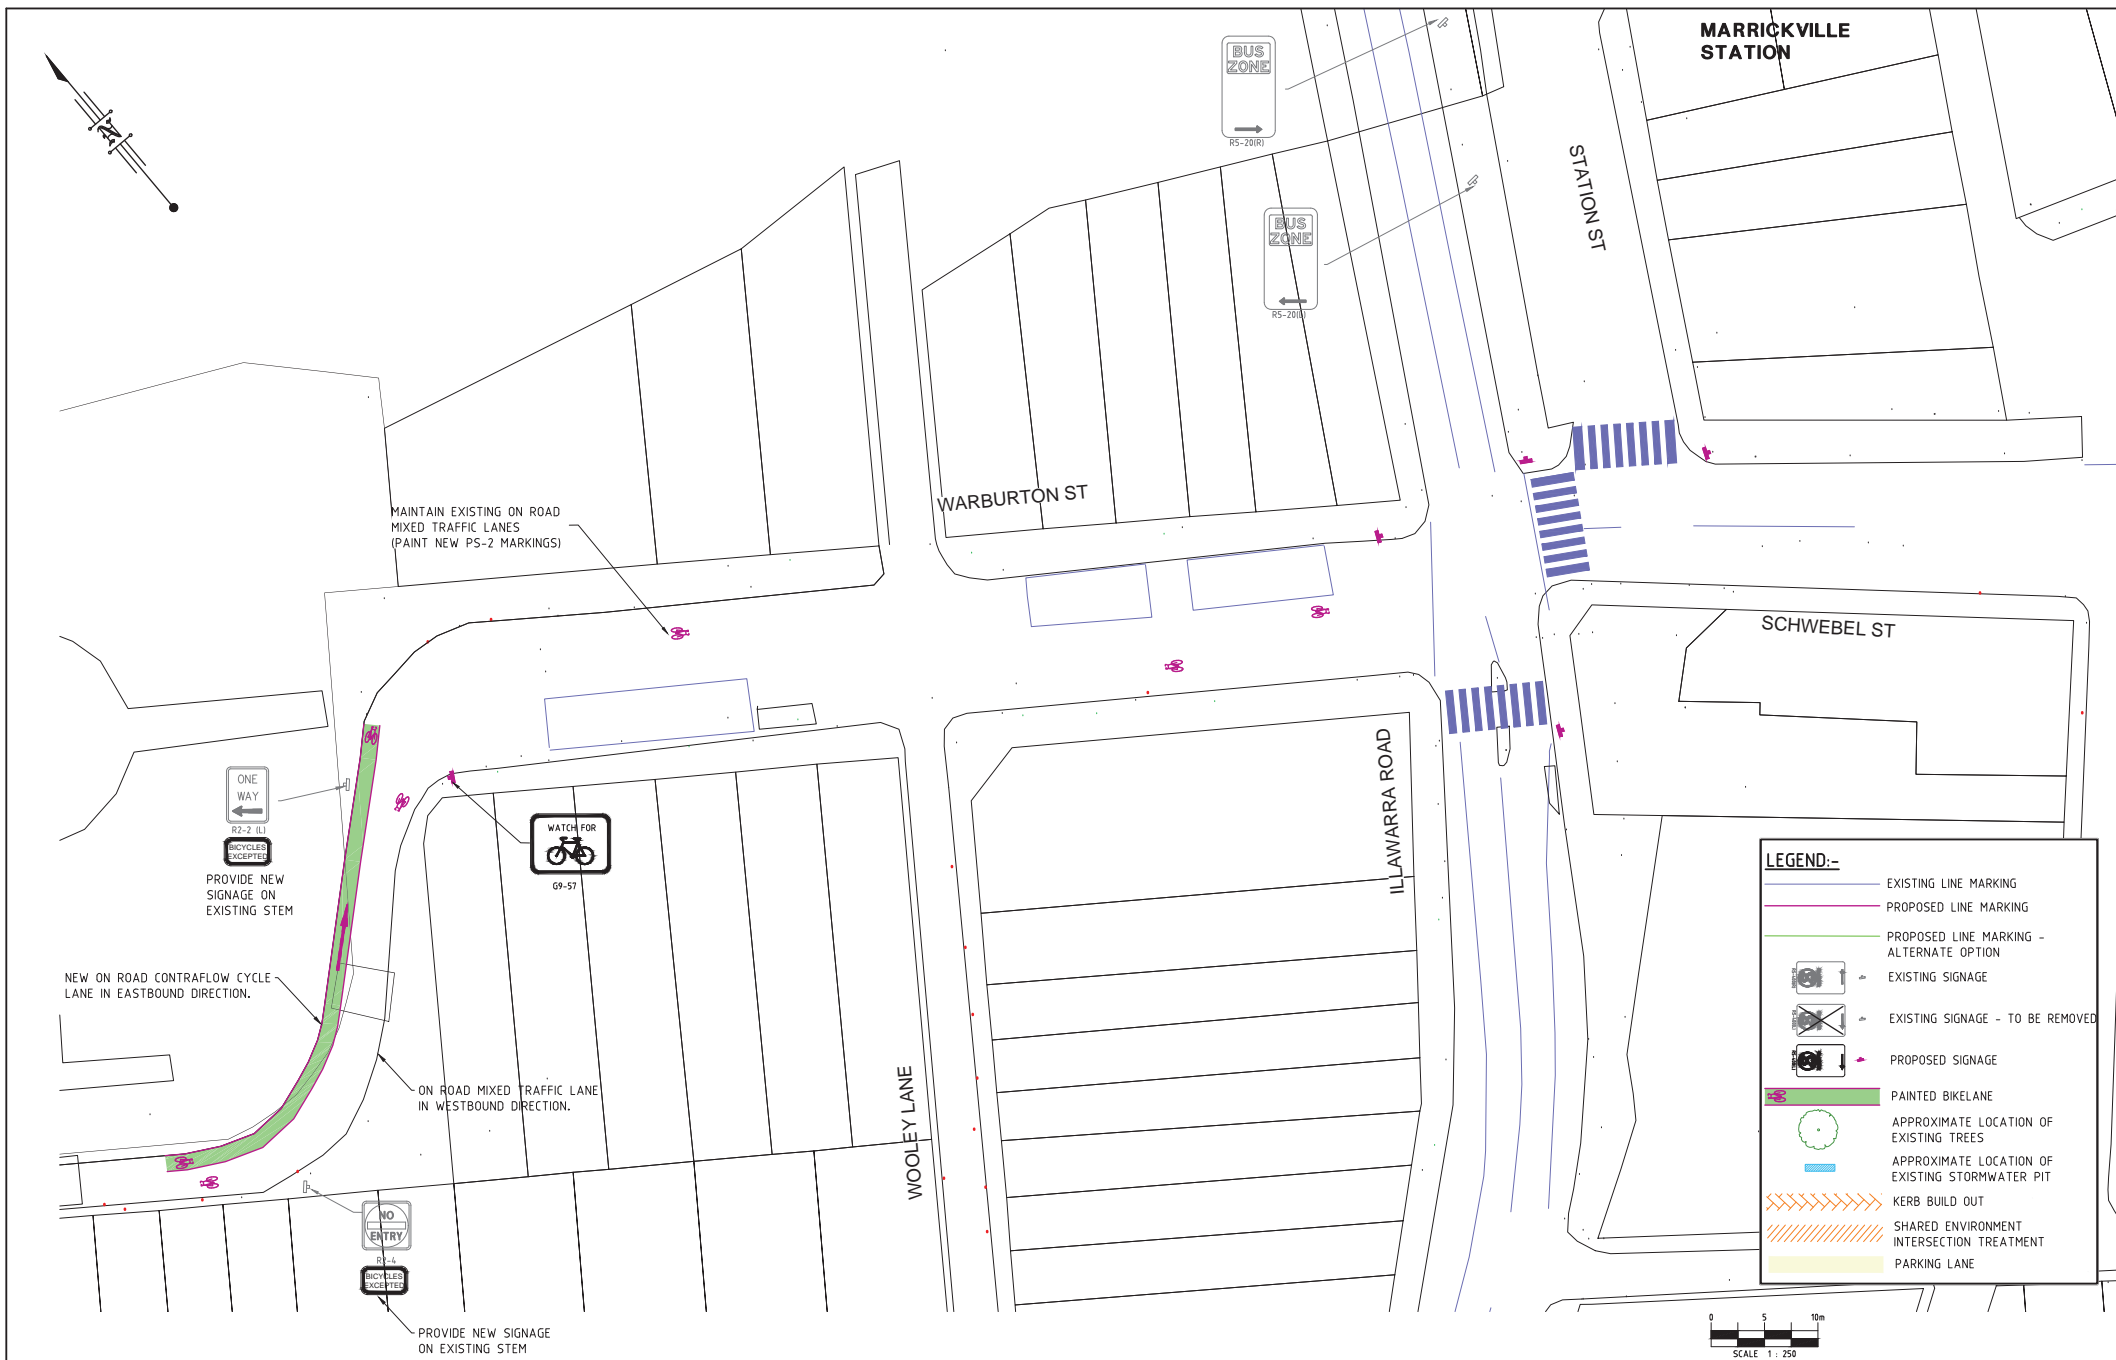

						LAMBERT & REHBEIN ENGINEERS • MANAGERS • SCIENTISTS				Project: PROPOSED BICYCLE ROUTE CONCEPT DESIGN MARRICKVILLE		Client: MARRICKVILLE COUNCIL									
				CBD HOUSE LEVEL 3, 120 WICKHAM STREET FORTITUDE VALLEY QLD 4006 P.O. BOX 12 FORTITUDE VALLEY QLD 4006 A.C.N. 010 451 902		TELEPHONE (07) 3250 9000 FACSIMILE (07) 3250 9001 EMAIL mail@lar.net.au				Title: STUDY AREA 1 (LR18-RR2) LAYOUT PLAN SHEET 6 OF 7		Draftsperson: SG		Checked: DL	Sheet Size	Drawing No.					
												Designer: SG		Approved: RPEO No: 6362	A1	B16049-C106					
												Scale: AS SHOWN		Date: MAR 2016	A	B	C	D	E	F	
THIS DESIGN AND DRAWING IS COPYRIGHT. NO PART OF THIS DRAWING MAY BE REPRODUCED, STORED IN A RETRIEVAL SYSTEM OR TRANSMITTED IN ANY FORM WITHOUT THE WRITTEN PERMISSION OF LAMBERT AND REHBEIN PTY LTD.																					
				No.		Date		By		Amendment		Checked									
				F		03.11.16		S.G.		REVISED FINAL CONCEPT ISSUE											
				E		17.10.16		S.G.		FINAL CONCEPT ISSUE											
				D		03.05.2016		S.G.		SYDNEY BUSES AMENDMENT											
				C		27.04.16		S.G.		CONCEPT ISSUE											
				B		20.04.16		AST		REVISED DRAFT											
				A		11.04.16		S.G.		DRAFT											



						LAMBERT & REHBEIN ENGINEERS • MANAGERS • SCIENTISTS				Project: PROPOSED BICYCLE ROUTE CONCEPT DESIGN MARRICKVILLE		Client: MARRICKVILLE COUNCIL							
				CBD HOUSE LEVEL 3, 120 WICKHAM STREET FORTITUDE VALLEY QLD 4006 P.O. BOX 12 FORTITUDE VALLEY QLD 4006 A.C.N. 010 451 902		TELEPHONE (07) 3250 9000 FACSIMILE (07) 3250 9001 EMAIL mail@lar.net.au				Title: STUDY AREA 1 (LR18-RR2) LAYOUT PLAN SHEET 7 OF 7		Draftsperson: SG		Checked: DL		Sheet Size		Drawing No.	
												Approved: SG		RPEQ No: 6362		A1		B16049-C107	
												Scale: AS SHOWN		Date: MAR 2016		A		B C D E F	
THIS DESIGN AND DRAWING IS COPYRIGHT. NO PART OF THIS DRAWING MAY BE REPRODUCED, STORED IN A RETRIEVAL SYSTEM OR TRANSMITTED IN ANY FORM WITHOUT THE WRITTEN PERMISSION OF LAMBERT AND REHBEIN PTY LTD.																			
				No.		Date		By		Amendment		Checked							
						F		03.11.16		S.G.		REVISED FINAL CONCEPT ISSUE							
						E		17.10.16		S.G.		FINAL CONCEPT ISSUE							
						D		03.05.2016		S.G.		SYDNEY BUSES AMENDMENT							
						C		27.04.16		S.G.		CONCEPT ISSUE							
						B		29.04.16		AST		REVISED DRAFT							
						A		11.04.16		S.G.		DRAFT							