


GENERAL NOTES


- 1.All dimensions relevant to setting out and off-site work shall be verified by the contractor before construction.
- 2. Dimensions shall not be obtained by scaling of the drawings.
- 3.All dimensions in mm unless otherwise stated.
- 4.Workmanship and materials are to be in accordance with the relevant current standard.
- 5.Any discrepancies or omissions shall be referred to Council for a decision before proceeding with the works.
- 6.The builder shall give 48 hours notice for all engineering inspections.

DRAWING SCHEDULE

- LA 01 LANDSCAPE PLAN
- LA 02 SPECIFICATIONS
- S 03 STRUCTURAL AND CIVIL DETAILS

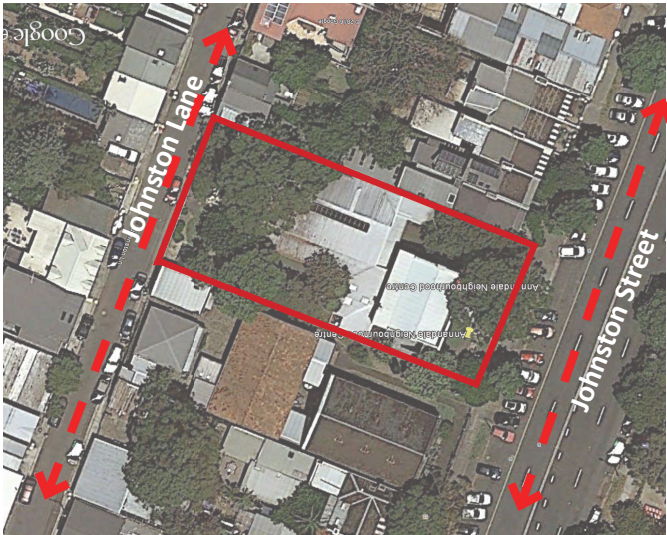

Location Plan

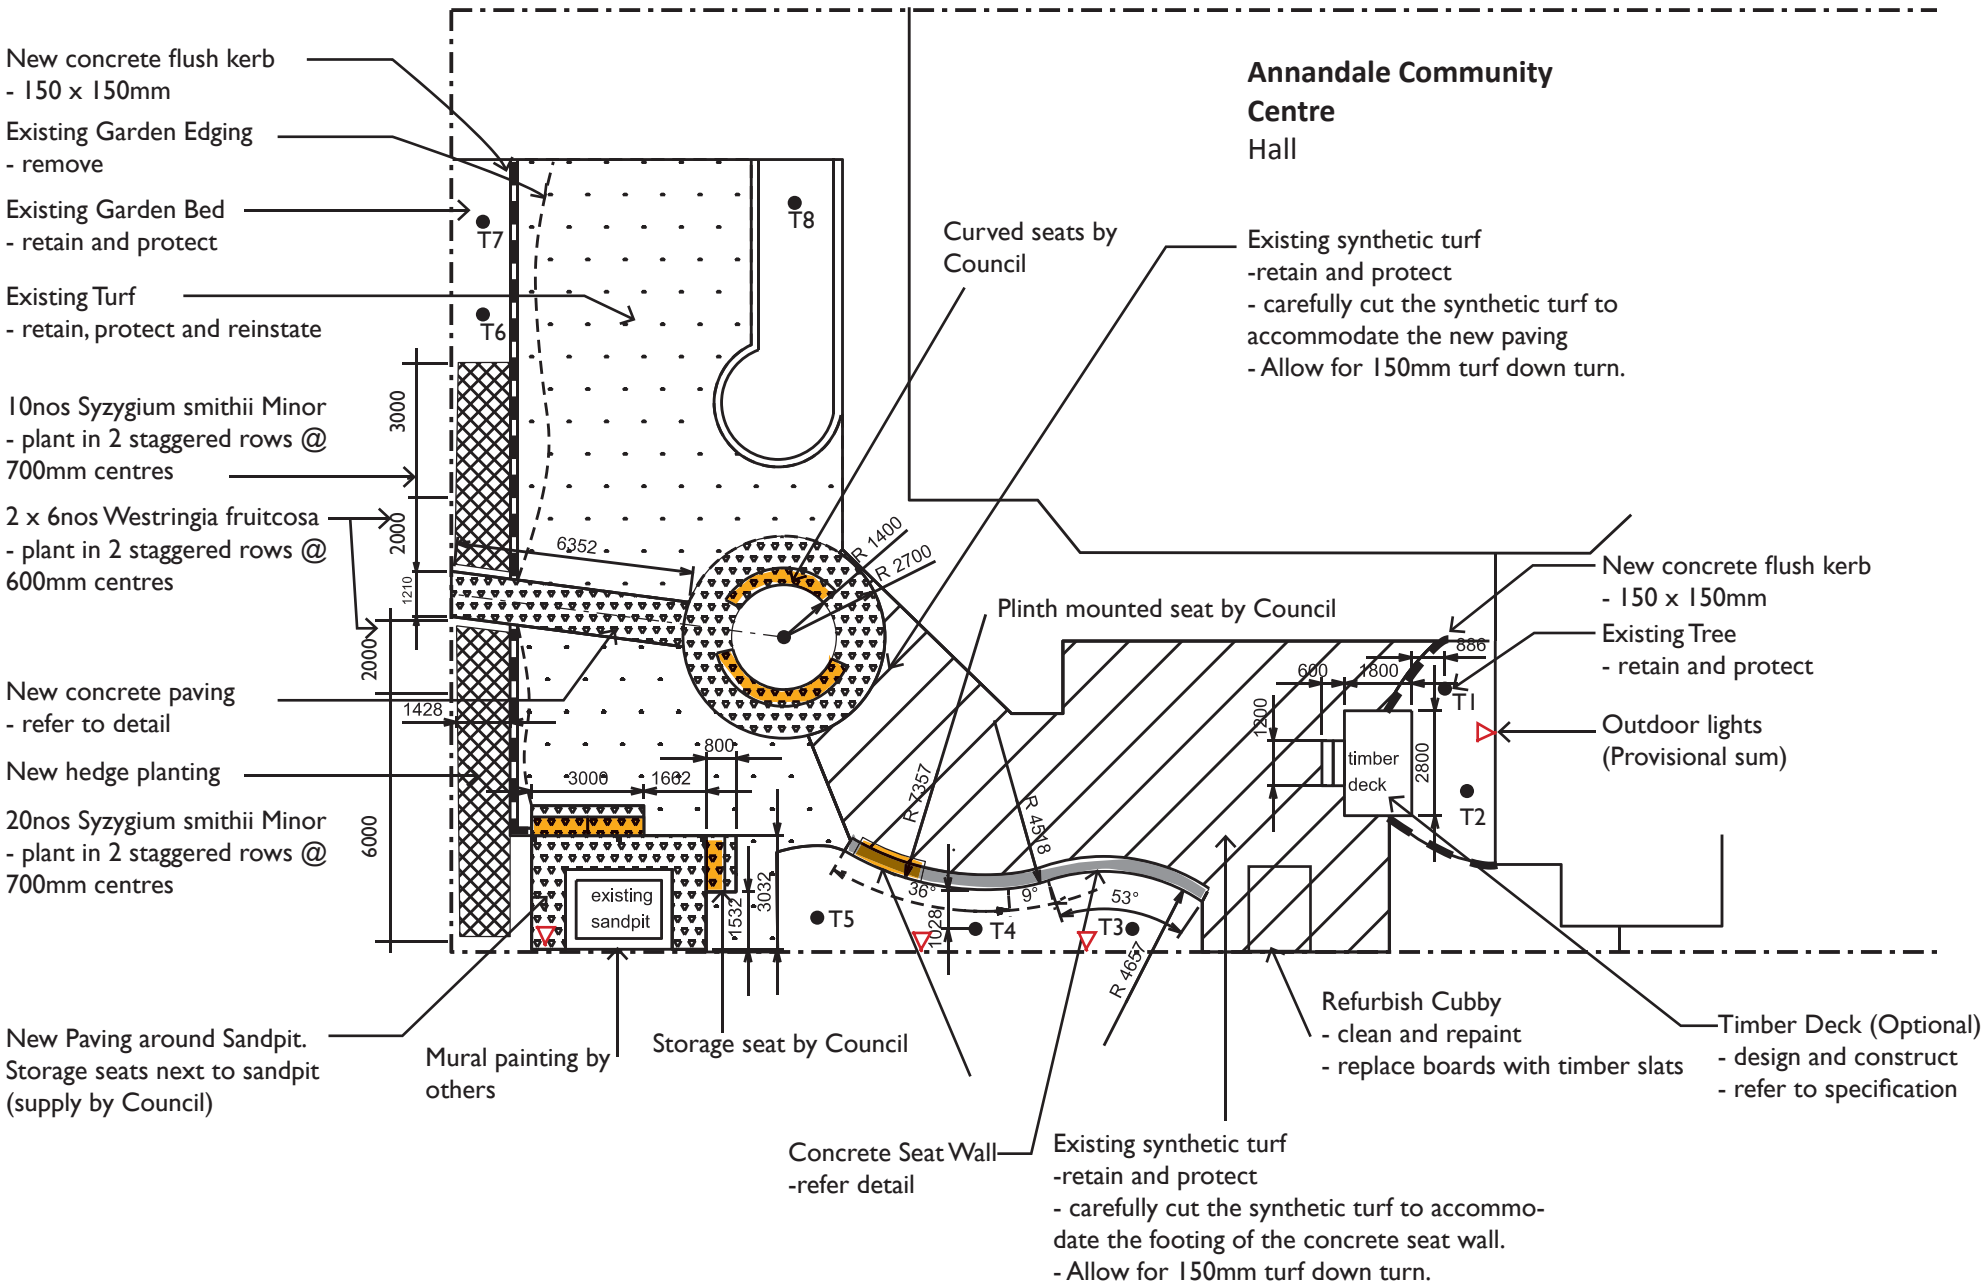

FURNITURE

supply and installed by Council



Storage Bench
- Luxo Eucalytus Timber
www.deluxeproducts.com.au



Wall Mounted Seat
- by Street Furniture Australia



Curved seat w backrest and arm rest
- by Street Furniture Australia

PLANT SCHEDULE

Plants	Quantity	Potsize	Comments
Syzygium smithii Minor	30	300mm	Evenly distribute plants to fill entire garden bed.
Westringia fruticosa	12	300mm	

OPTIONAL

Timber Deck with steps



Concrete Paving Finish

Boral Exposed Pebble Finish
- Alpine colour

