


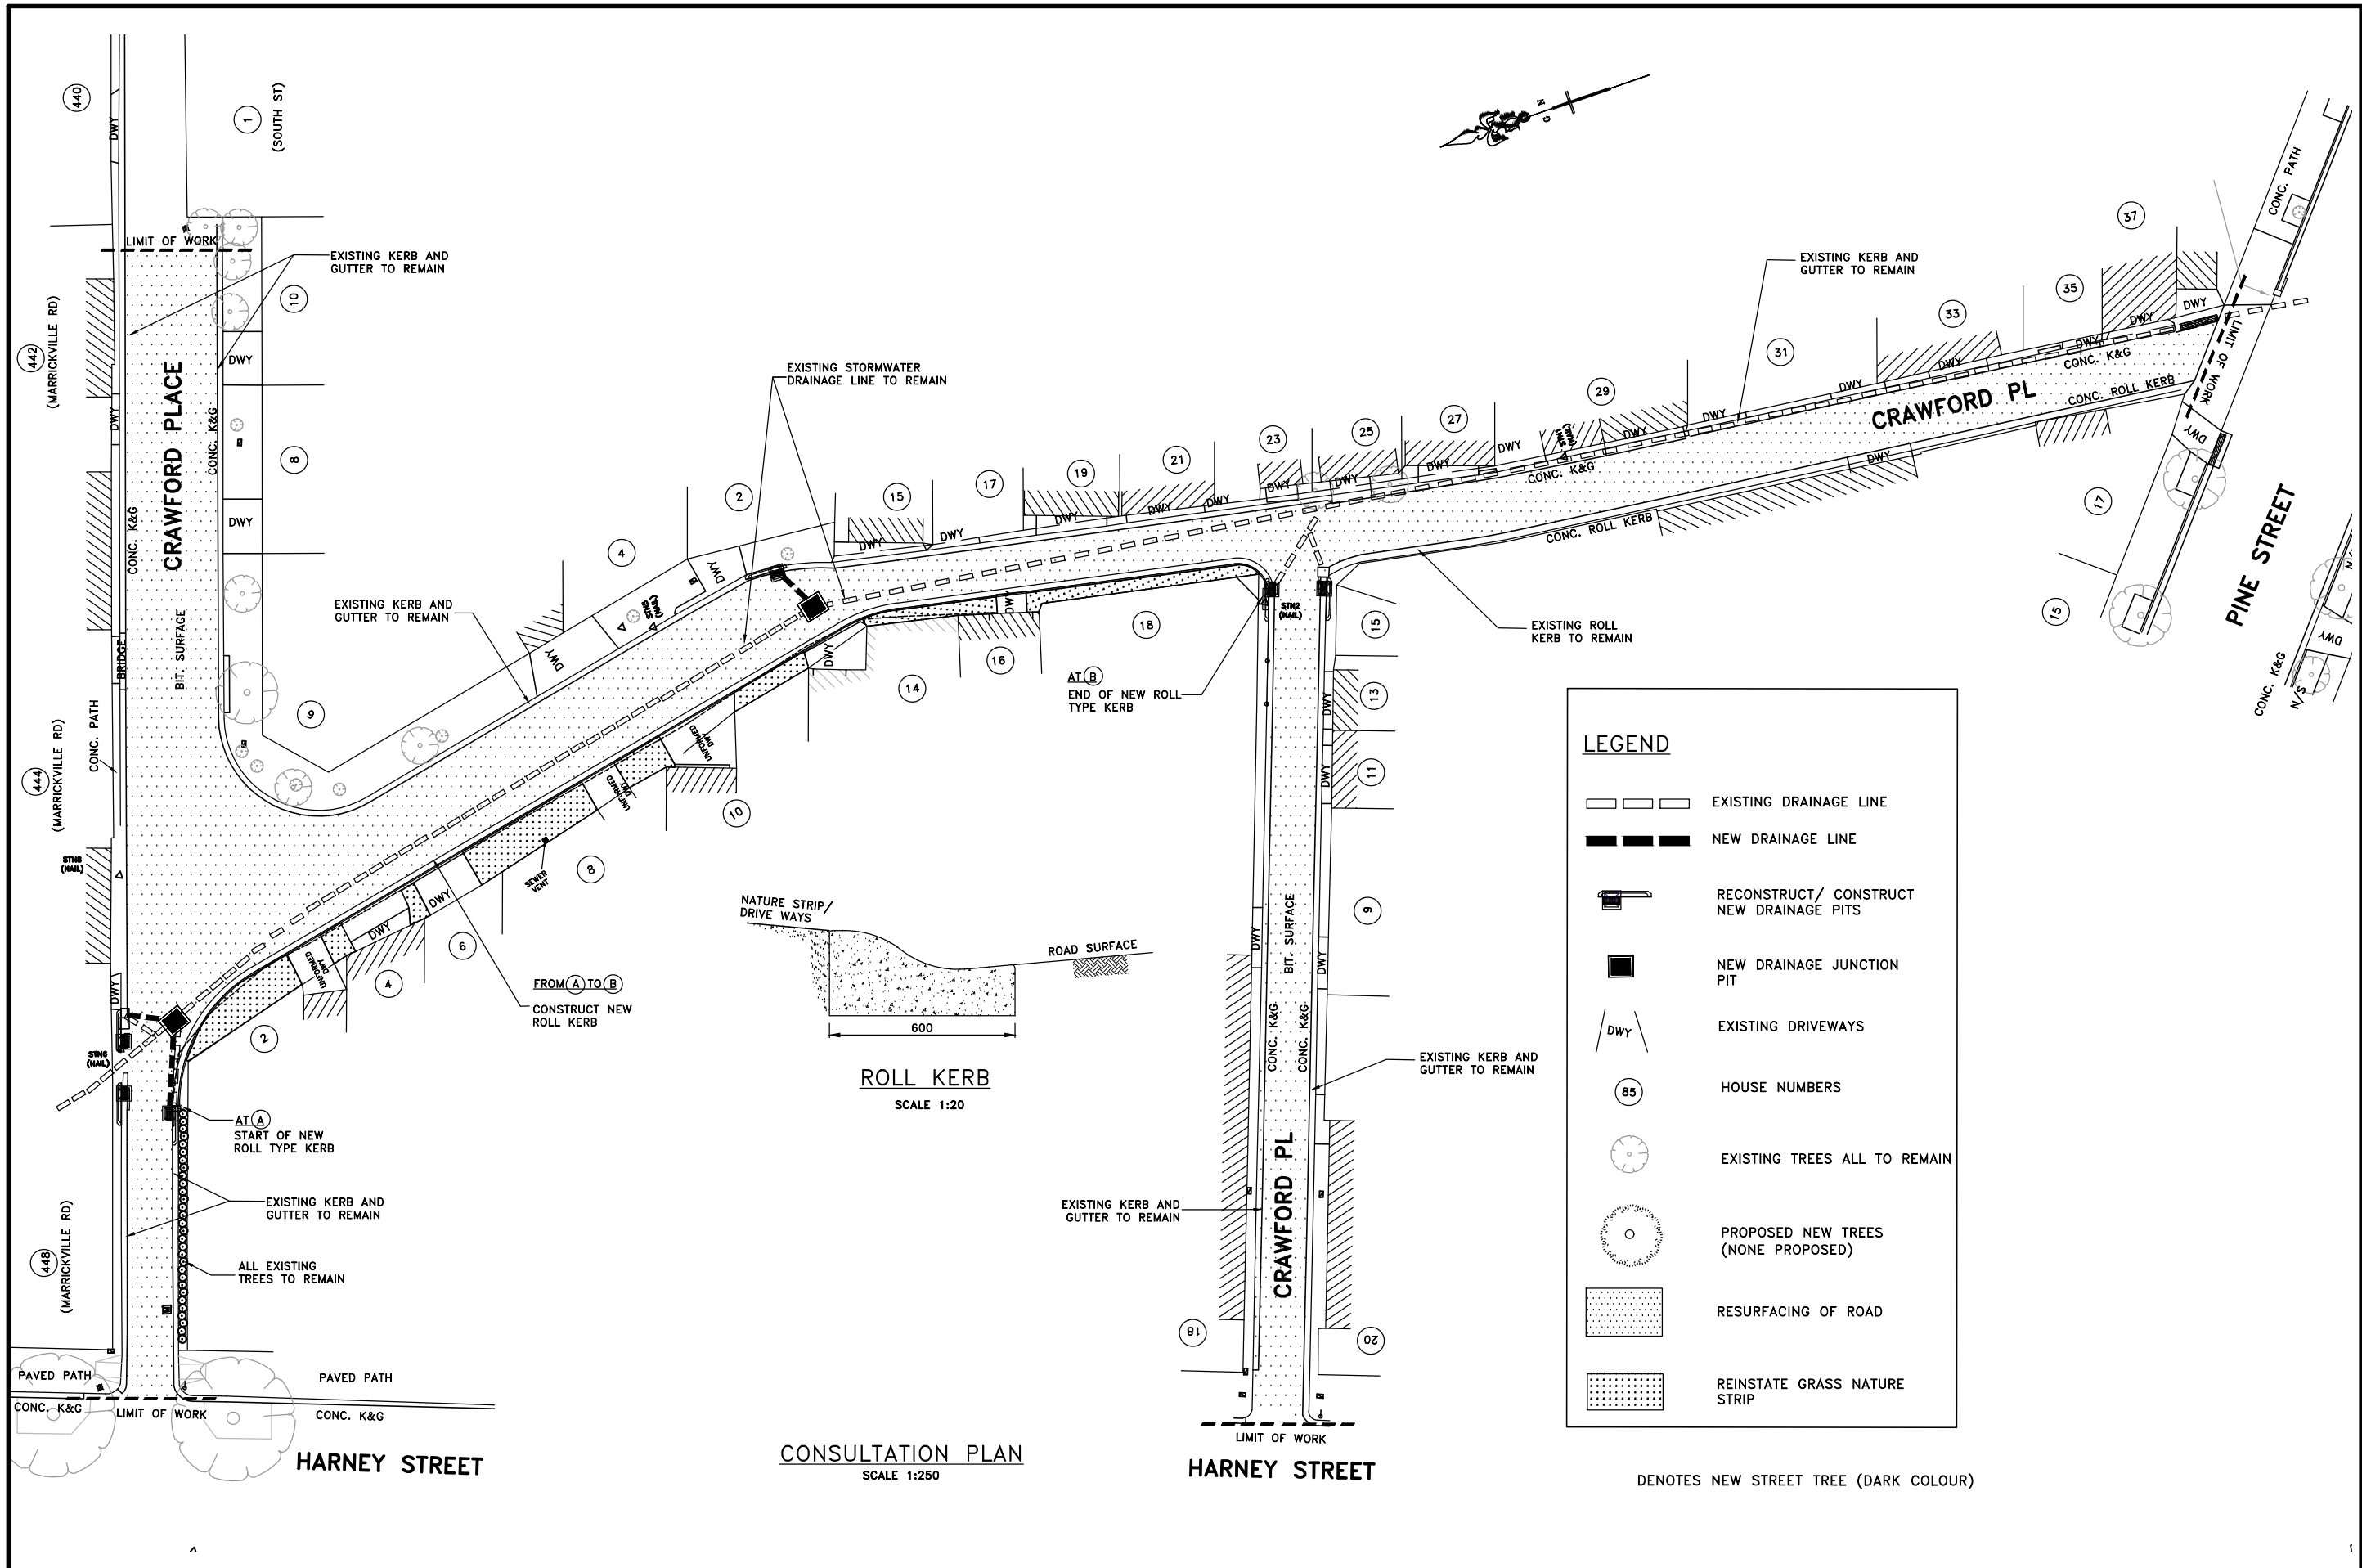

LEGEND	
	EXISTING DRAINAGE LINE
	NEW DRAINAGE LINE
	RECONSTRUCT/ CONSTRUCT NEW DRAINAGE PITS
	NEW DRAINAGE JUNCTION PIT
	EXISTING DRIVEWAYS
	HOUSE NUMBERS
	EXISTING TREES ALL TO REMAIN
	PROPOSED NEW TREES (NONE PROPOSED)
	RESURFACING OF ROAD
	REINSTATE GRASS NATURE STRIP

DENOTES NEW STREET TREE (DARK COLOUR)

CHECKED & APPROVED	SURVEYED & DRAFTED AD 16/11/2015	QUANTITIES	SERVICES AFFECTED	S.R.A. / SURV. GEN. R.T.A. A.G.L. / SHELL PIPELINES SYDNEY WATER TELSTRA / OPTUS SYDNEY ELECTRICITY NOTICE OF ENTRY KERB & GUTTER	SERVICES TELECOM/OPTUS GAS SEWER WATER RAILWAY ELEC. CABLES OIL PIPELINES STORM WATER	DATUM A. H. D. SCALES (ORIGINAL A1) AS SHOWN	AMEND DATE	DESCRIPTION	APPROV.	INNER WEST COUNCIL CRAWFORD PLACE, MARRICKVILLE HARNEY STREET TO PINE STREET RESIDENT CONSULTATION PLAN	FILE NO.	SHEET NO. 1 OF 1
	DESIGNED SS JUNE 2016										PLAN NO. 6107	CAD FILE
APPROVED FOR CONSTRUCTION	DRAWN SS JUNE 2016			NOTICES	DATE							