
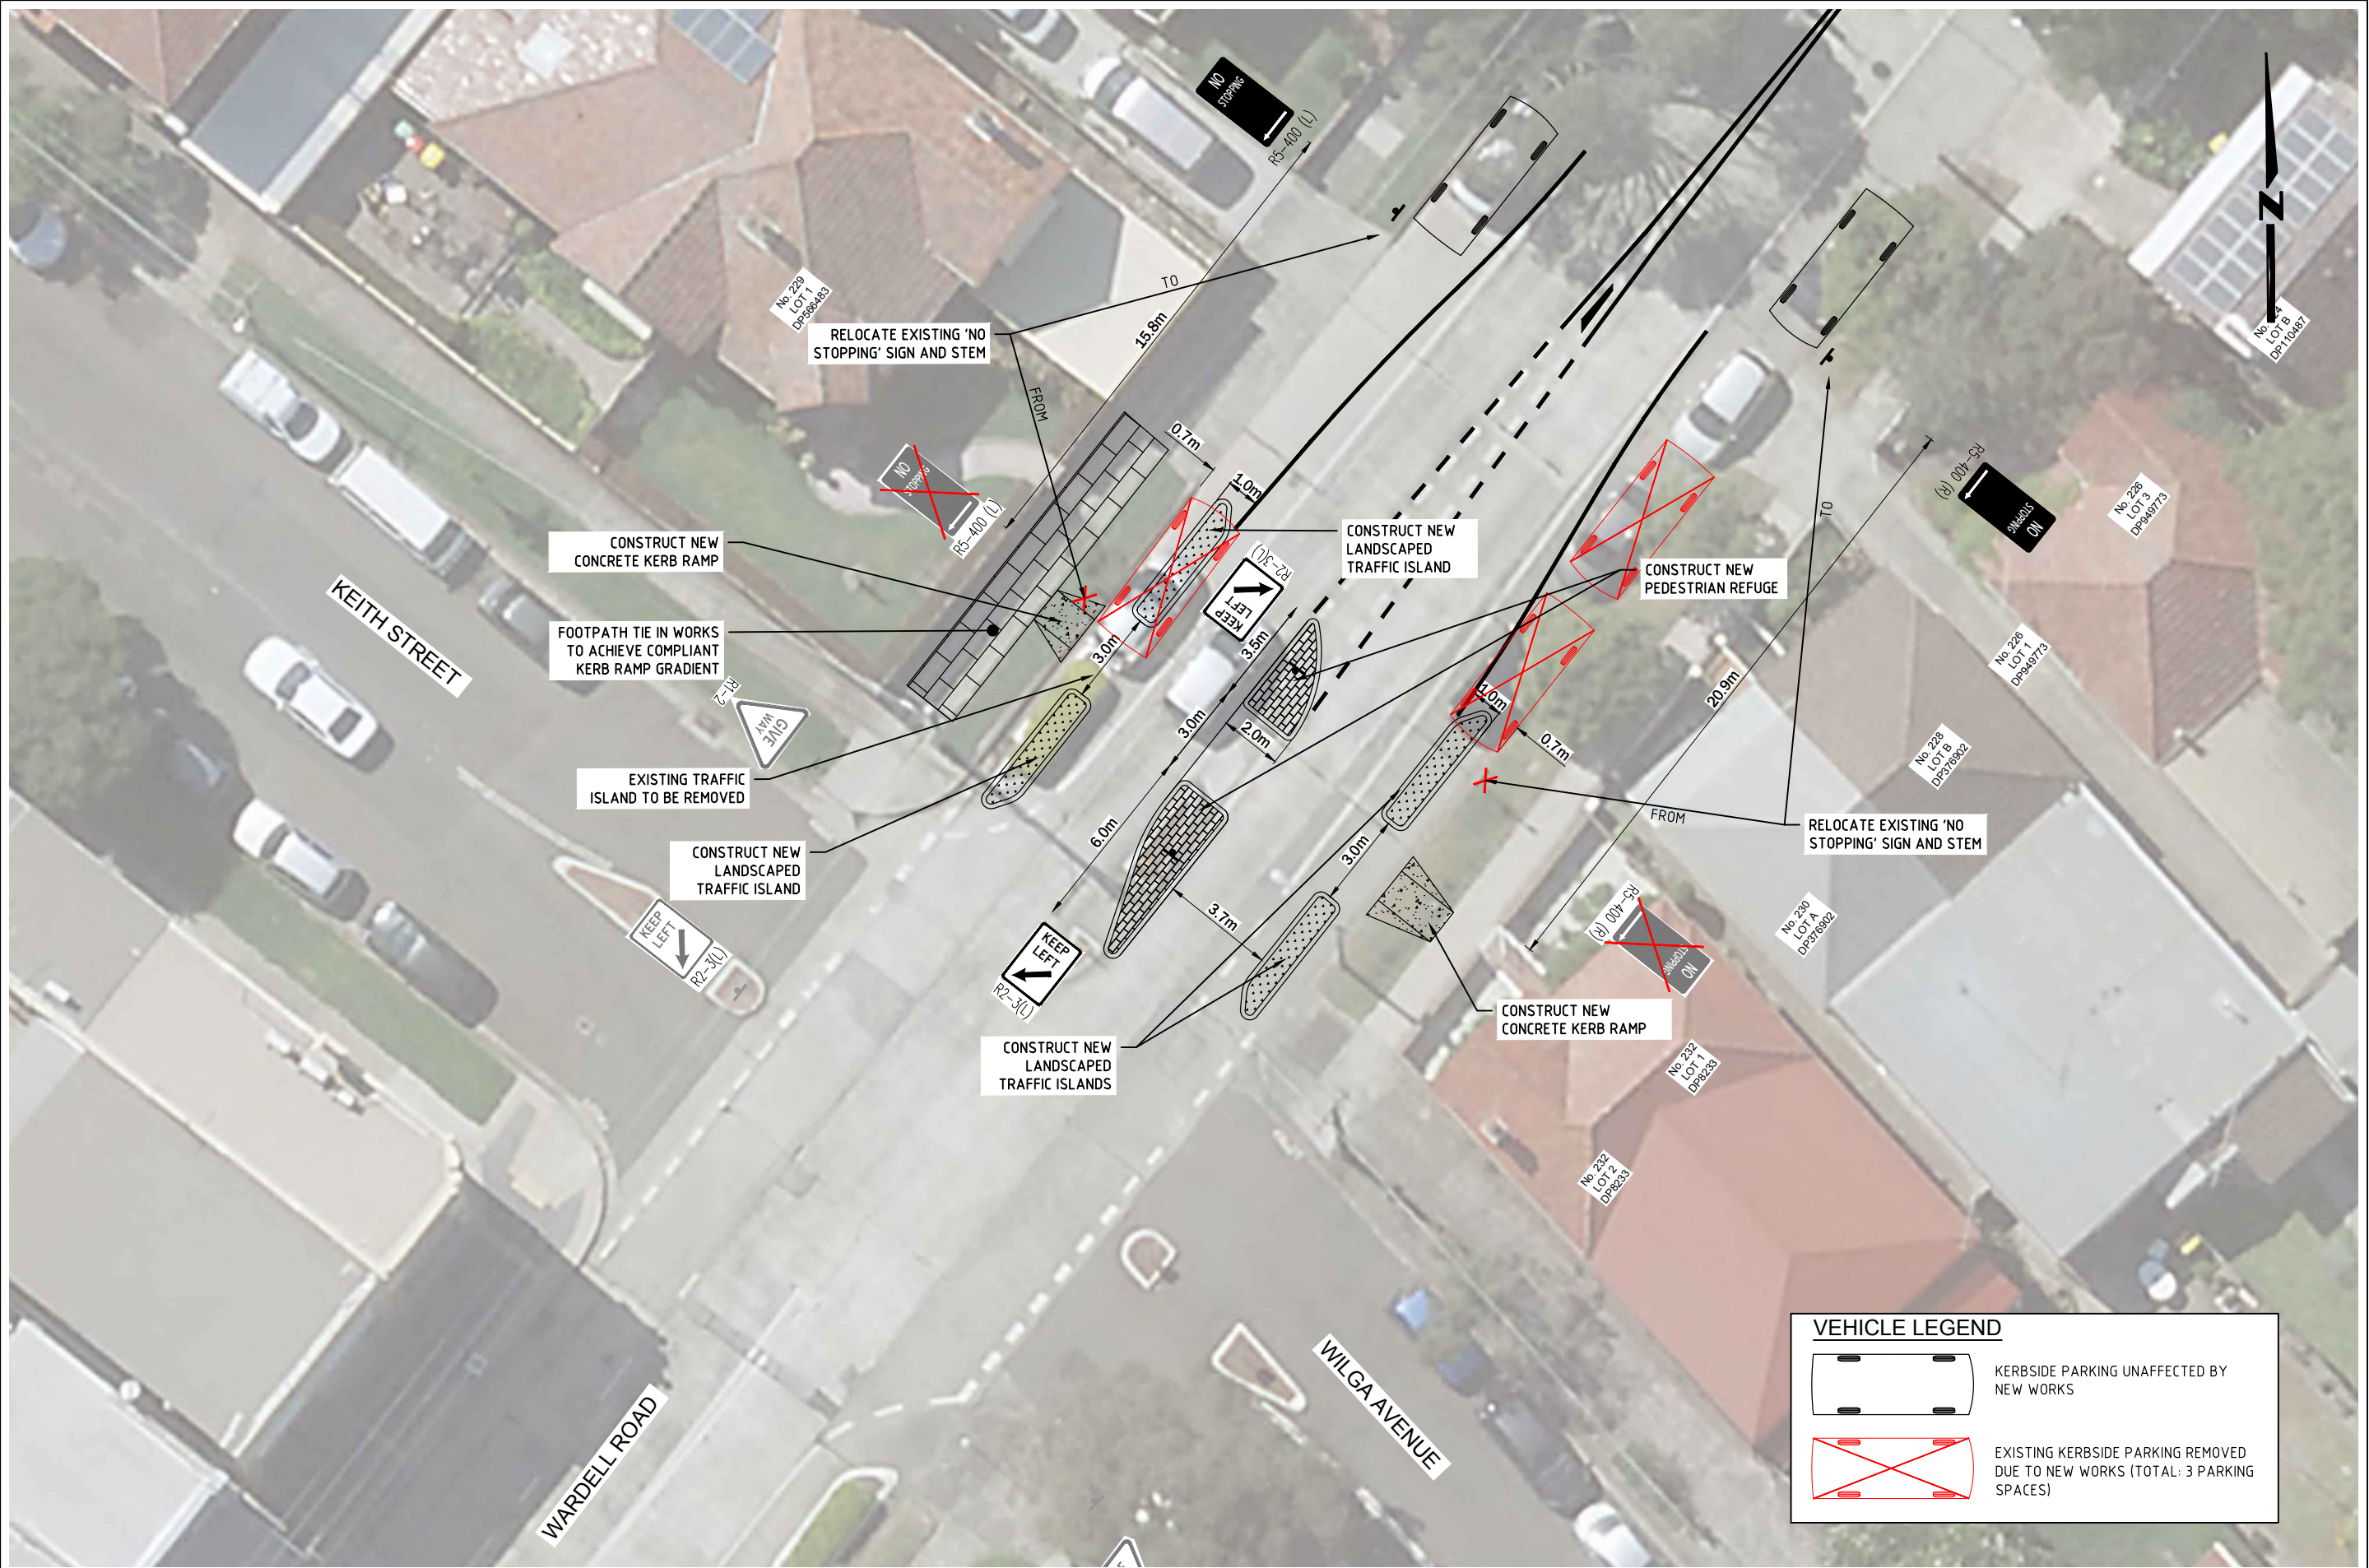


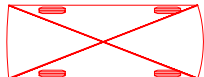

VEHICLE LEGEND

 KERBSIDE PARKING UNAFFECTED BY NEW WORKS

 EXISTING KERBSIDE PARKING REMOVED DUE TO NEW WORKS (TOTAL: 3 PARKING SPACES)

CHECKED & APPROVED		SURVEYED & DRAFTED RPS MAY 2016	TRAFFIC COMMITTEE APPROVED	SERVICES AFFECTED	S.R.A. / SURV. GEN. R.T.A. A.G.L. / SHELL PIPELINES SYDNEY WATER TELSTRA / OPTUS SYDNEY ELECTRICITY NOTICE OF ENTRY KERB & GUTTER	SERVICES TELECOM/OPTUS GAS WATER ELEC. CABLES OH CABLES STORMWATER	DATUM A. H. D.	INNER WEST COUNCIL			FILE NO. 2526	SHEET NO. 001
APPROVED FOR CONSTRUCTION		DESIGNED NP JUNE 2016	QUANTITIES		NOTICES	DATE	SCALES 0 1 2 3 4 5m SCALE 1:100 A1 UNREDUCED	MARRICKVILLE WEST LATM			PLAN NO. 6117	
		DRAWN NP JUNE 2016						WARDELL ROAD AT WILGA AVENUE			CAD FILE 6117.CON.001	
								CONCEPT DESIGN PLAN				
								AMEND	DATE	DESCRIPTION	APPROV.	
								B	08/16	ISSUED FOR COMMENT	NP	
								A	06/16	ISSUED FOR COMMENT	NP	