



SIGNAGE AND LINEMARKING PLAN

SCALE 1:100

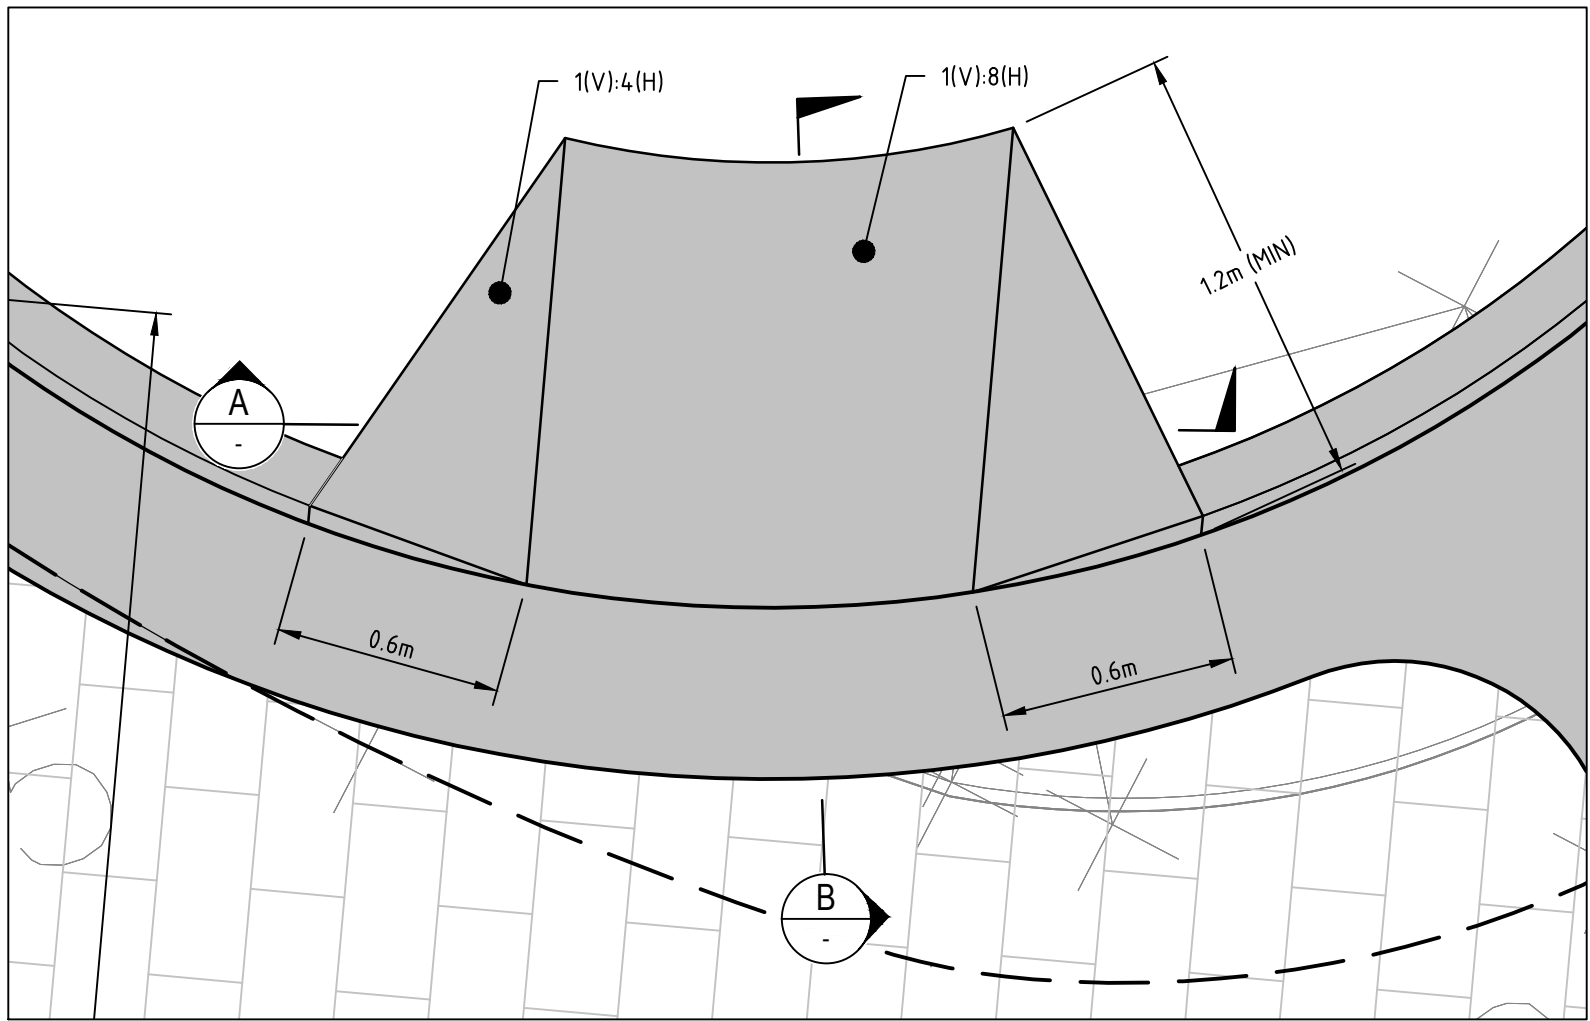


PRAM RAMP DETAIL - TYPICAL

SCALE 1:20

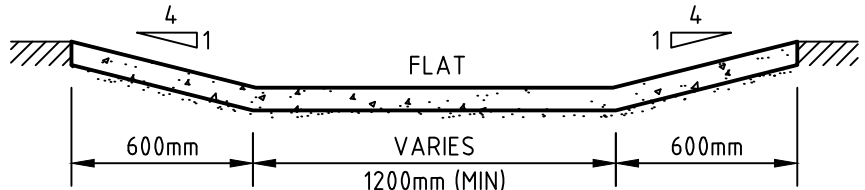

PRAM RAMP TYPICAL SECTION -SECTION A

SCALE 1:25

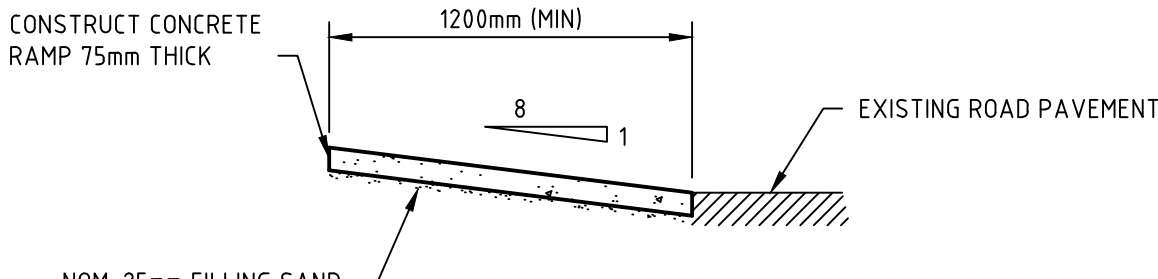

PRAM RAMP TYPICAL SECTION -SECTION B


SCALE 1:25



CUSTOM SIGN DETAIL

SCALE 1:100

Rev.	Date	Description	Des.	Verif.	Appd.
7	29/07/2016	RE-ISSUE FOR APPROVAL - COUNCIL COMMENTS	MF	GN	
6	31/05/2016	RE-ISSUE FOR APPROVAL - COUNCIL COMMENTS	MF	GN	
5	2/05/2016	ISSUED FOR APPROVAL	GN	GN	
4	12/04/2016	ISSUED FOR APPROVAL (DRAWING NUMBER UPDATED)	GN	GN	
3	8/04/2016	ISSUED FOR APPROVAL	MF	GN	
2	7/04/2016	ISSUED FOR APPROVAL	MF	GN	
1	23/03/2016	ISSUED FOR INFORMATION	MF	GN	

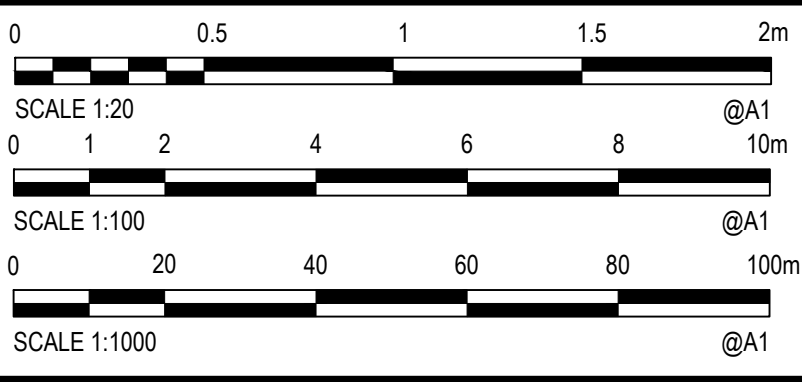




© Cardno Limited All Rights Reserved.
This document is produced by Cardno Limited solely for the benefit of and use by the client in accordance with the terms of the retainer. Cardno Limited does not and shall not assume any responsibility or liability whatsoever to any third party arising out of any use or reliance by third party on the content of this document.

Cardno
Shaping the Future
Cardno (NSW/ACT) Pty Ltd | ABN 95 001 145 035
Level 9, The Forum, 203 Pacific Highway
St. Leonards, NSW 2055
Tel: 02 9496 7700 Fax: 02 9439 5170
Web: www.cardno.com.au

Drawn	M. FORTU	Date	23/03/2016
Checked	G. NEVILLE	Date	23/03/2016
Designed	G. NEVILLE	Date	23/03/2016
Verified	G. NEVILLE	Date	23/03/2016
Approved		Date	

Client	MARRICKVILLE METRO STAGE 1A
Project	VICTORIA ROAD/MURRAY STREET, MARRICKVILLE
Title	PROPOSED THRESHOLD TREATMENT AND PEDESTRIAN REFUGE
Signage and Linemarking	

Status	PRELIMINARY
NOT TO BE USED FOR CONSTRUCTION PURPOSES	
Datum	AHD
Date	MAR'16
Scale	AS SHOWN
Size	A1
Drawing Number	80216045-CI-MS-1002
Revision	7

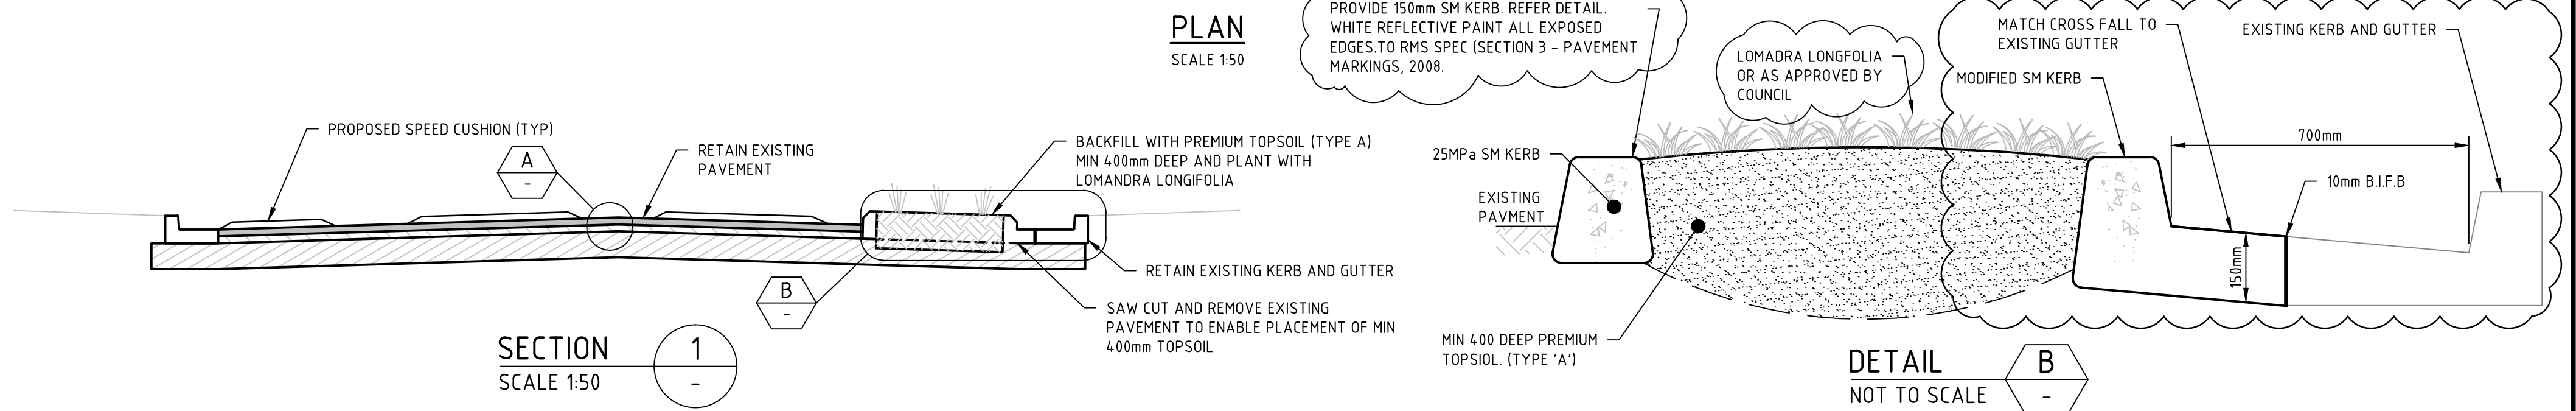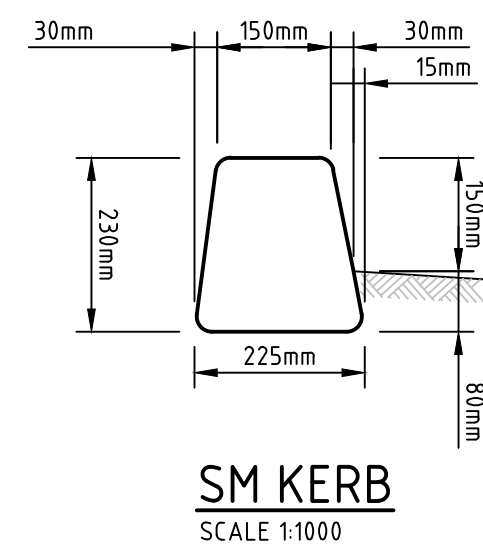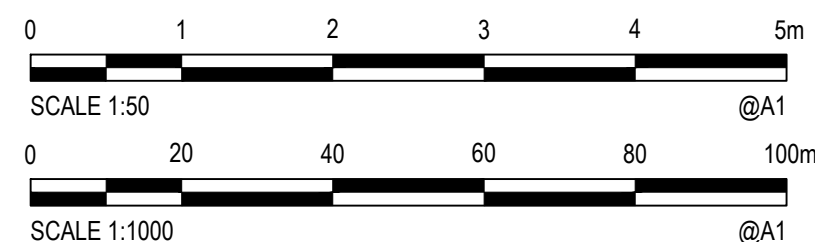[illegible]

© Cardno Limited All Rights Reserved.
This document is produced by Cardno Limited solely for the benefit of and use by the client in accordance with the terms of the retainer. Cardno Limited does not and shall not assume any responsibility or liability whatsoever to any third party arising out of any use or reliance by third party on the content of this document.



Drawn M. FORTU	Date 23/03/2016	Client MARRICKVILLE METRO STAGE 1A			
Checked G. NEVILLE	Date 23/03/2016	Project VICTORIA ROAD, MARRICKVILLE PROPOSED TRAFFIC CALMING	Status PRELIMINARY NOT TO BE USED FOR CONSTRUCTION PURPOSES		
Designed G. NEVILLE	Date 23/03/2016		Datum AHD		
Verified G. NEVILLE	Date 23/03/2016		Scale MAR'16 AS SHOWN		
Approved		Title	Size A1		
G. NEVILLE	23/03/2016	TRAFFIC CALMING PLAN	Drawing Number 80216045-CI-VR-1000		Revision 7