




DENOTES NEW CONCRETE FOOTPATH



PLANT COUNCIL MAINTAINED CIVIC GARDEN (SPECIES TO BE CONFIRMED)

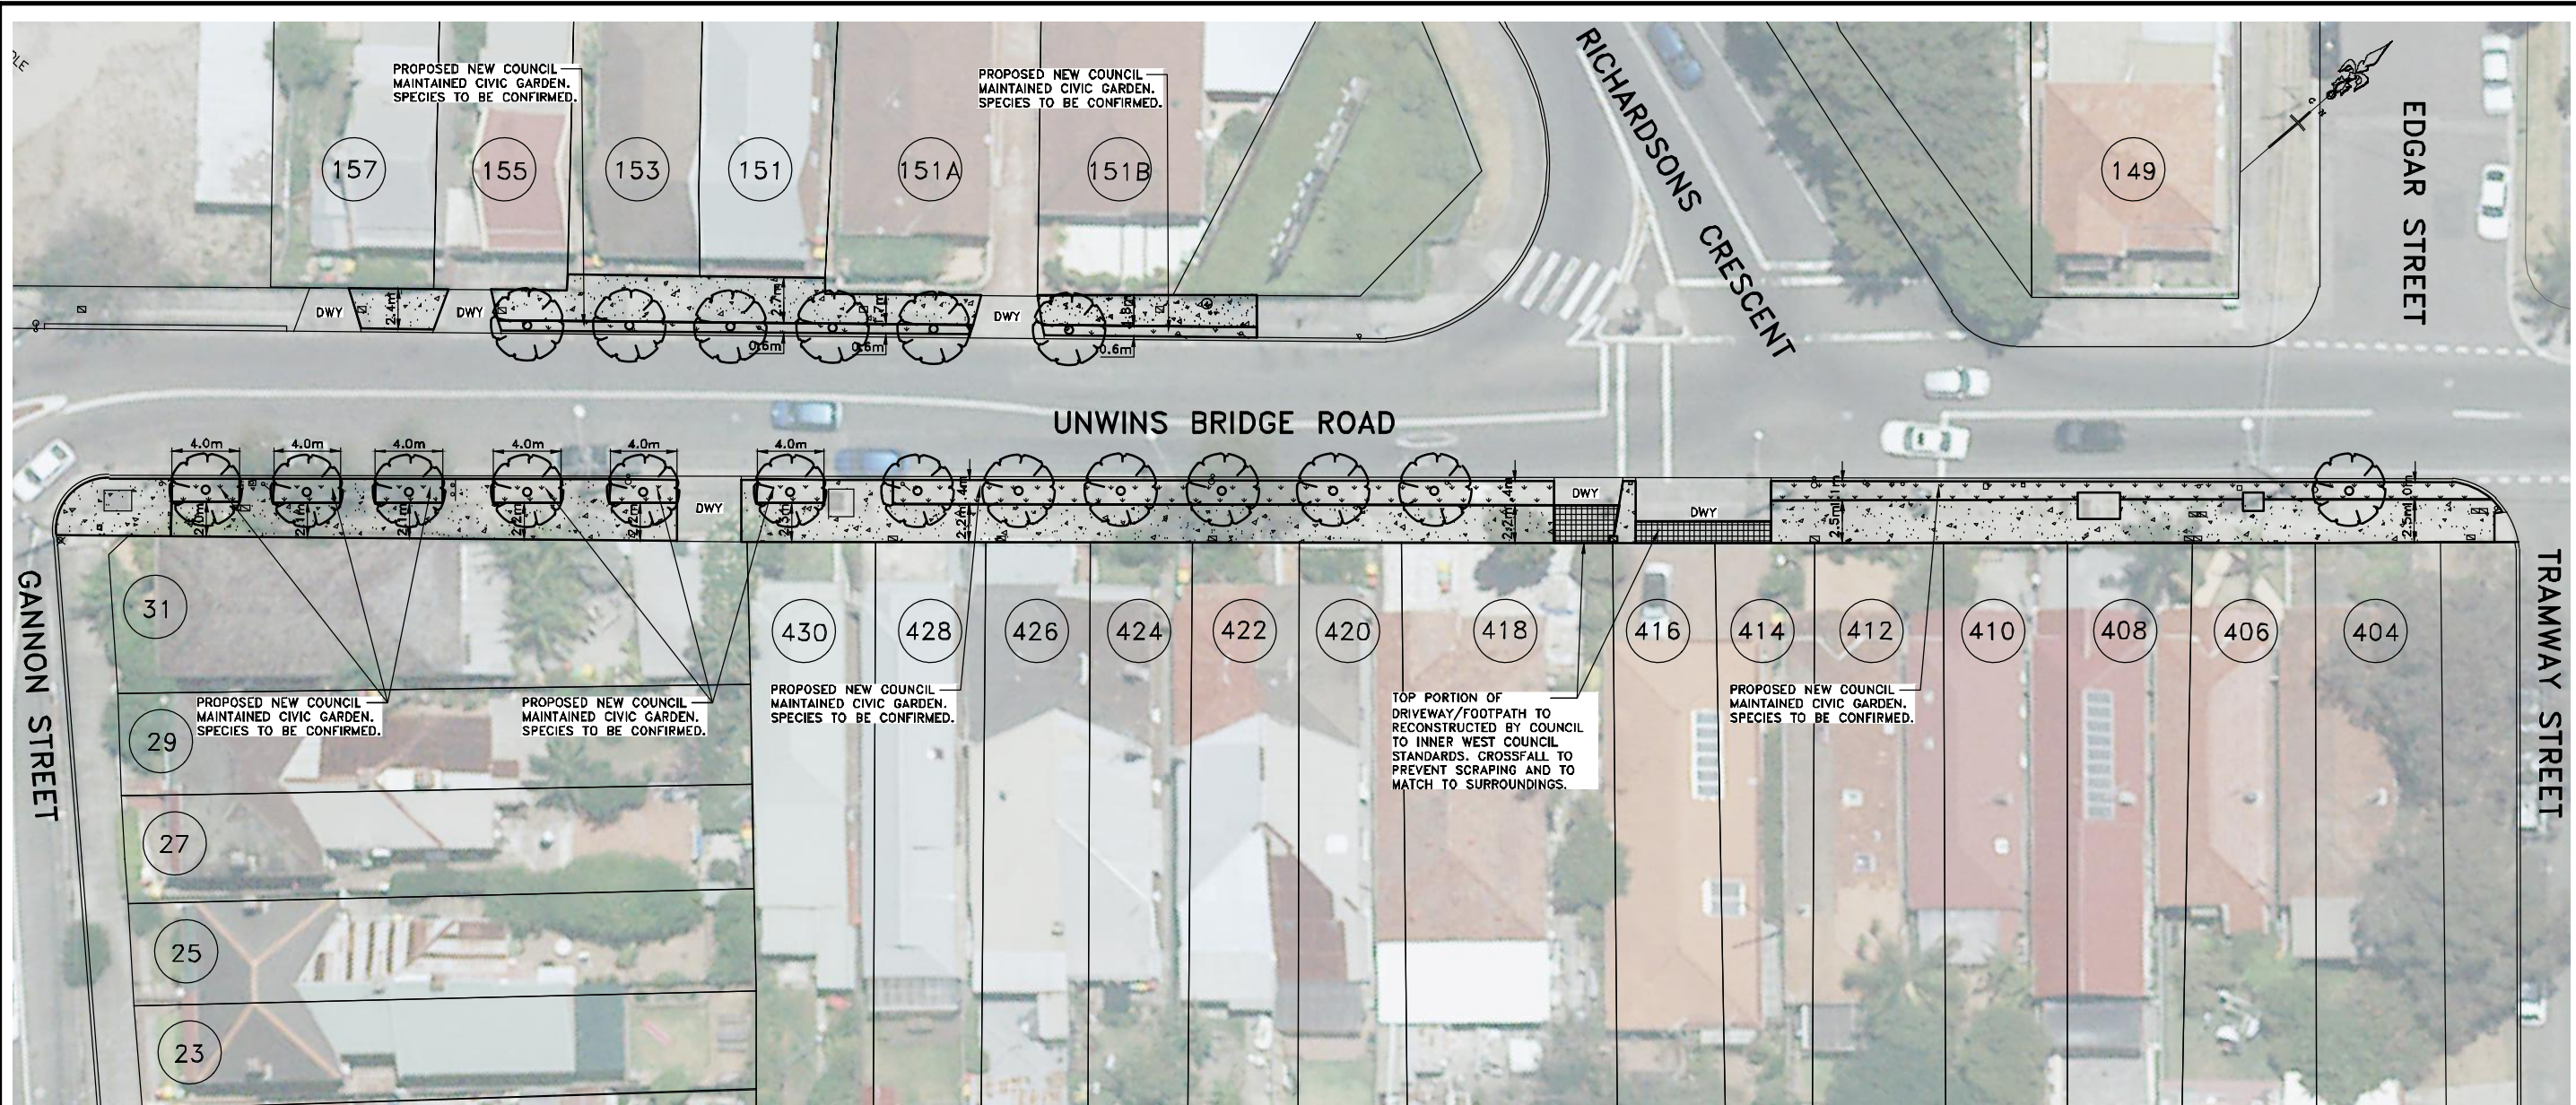

DENOTES NEW STREET TREE

DWY

DENOTES EXISTING DRIVEWAY (TO REMAIN UNLESS OTHERWISE NOTED)



DENOTES PORTION OF DRIVEWAY/FOOTWAY AREA TO BE RECONSTRUCTED BY COUNCIL AT COUNCIL COST

TREE SCHEDULE

SPECIES	QUANTITY	LOCATION
PYRUS CALLERYANA 'CAPITAL'	6	NORTH SIDE
PYRUS CALLERYANA 'CAPITAL'	13	SOUTH SIDE

ON PLANS WHERE THE TREE PITS ARE EXTENDED FOR MORE THAN 3.0m IT MUST BE NOTED THAT THIS IS INDICATIVE ONLY. CIVIL WORKS TO DETERMINE EXACTLY HOW MUCH EACH PIT IS TO BE EXTENDED ONCE TREE ROOTS ARE EXPOSED.

NOTE: ALL EXISTING STREET SIGNS/STEMS THAT ARE FADED OR DAMAGED ARE TO BE REPLACED AS PART OF THE WORKS

NOTE: CULTIVATE SOIL TO A DEPTH OF 300mm IN NEW TREE PITS PRIOR TO PLANTING

CHECKED & APPROVED	SURVEYED & DRAFTED PA JULY 2016	TRAFFIC COMMITTEE APPROVED	TECHNICAL DIRECTION/AUST STANDARD REF	S.R.A. / SURV. GEN. R.T.A. A.G.L. / SHELL PIPELINES	SERVICES TELECOM/OPTUS GAS SEWER WATER RAILWAY ELEC. CABLES OIL PIPELINES STORM WATER	DATUM A. H. D.	SCALES (ORIGINAL A1) 1:200	AMEND DATE	DESCRIPTION	APPROV.	INNER WEST COUNCIL UNWINS BRIDGE ROAD, TEMPE GANNON STREET TO TRAMWAY STREET (BOTH SIDES) CONSULTATION PLAN	FILE NO. ---	SHEET NO. 1/1
APPROVED FOR CONSTRUCTION	DESIGNED PA JULY 2016 DRAWN PA AUGUST 2016	INNER WEST COUNCIL	SERVICES AFFECTED TELSTRA / OPTUS STORM WATER WATER SEWER GAS ELEC. CABLES	NOTICES DATE								PLAN NO. 6127	CAD FILE ---