





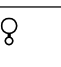
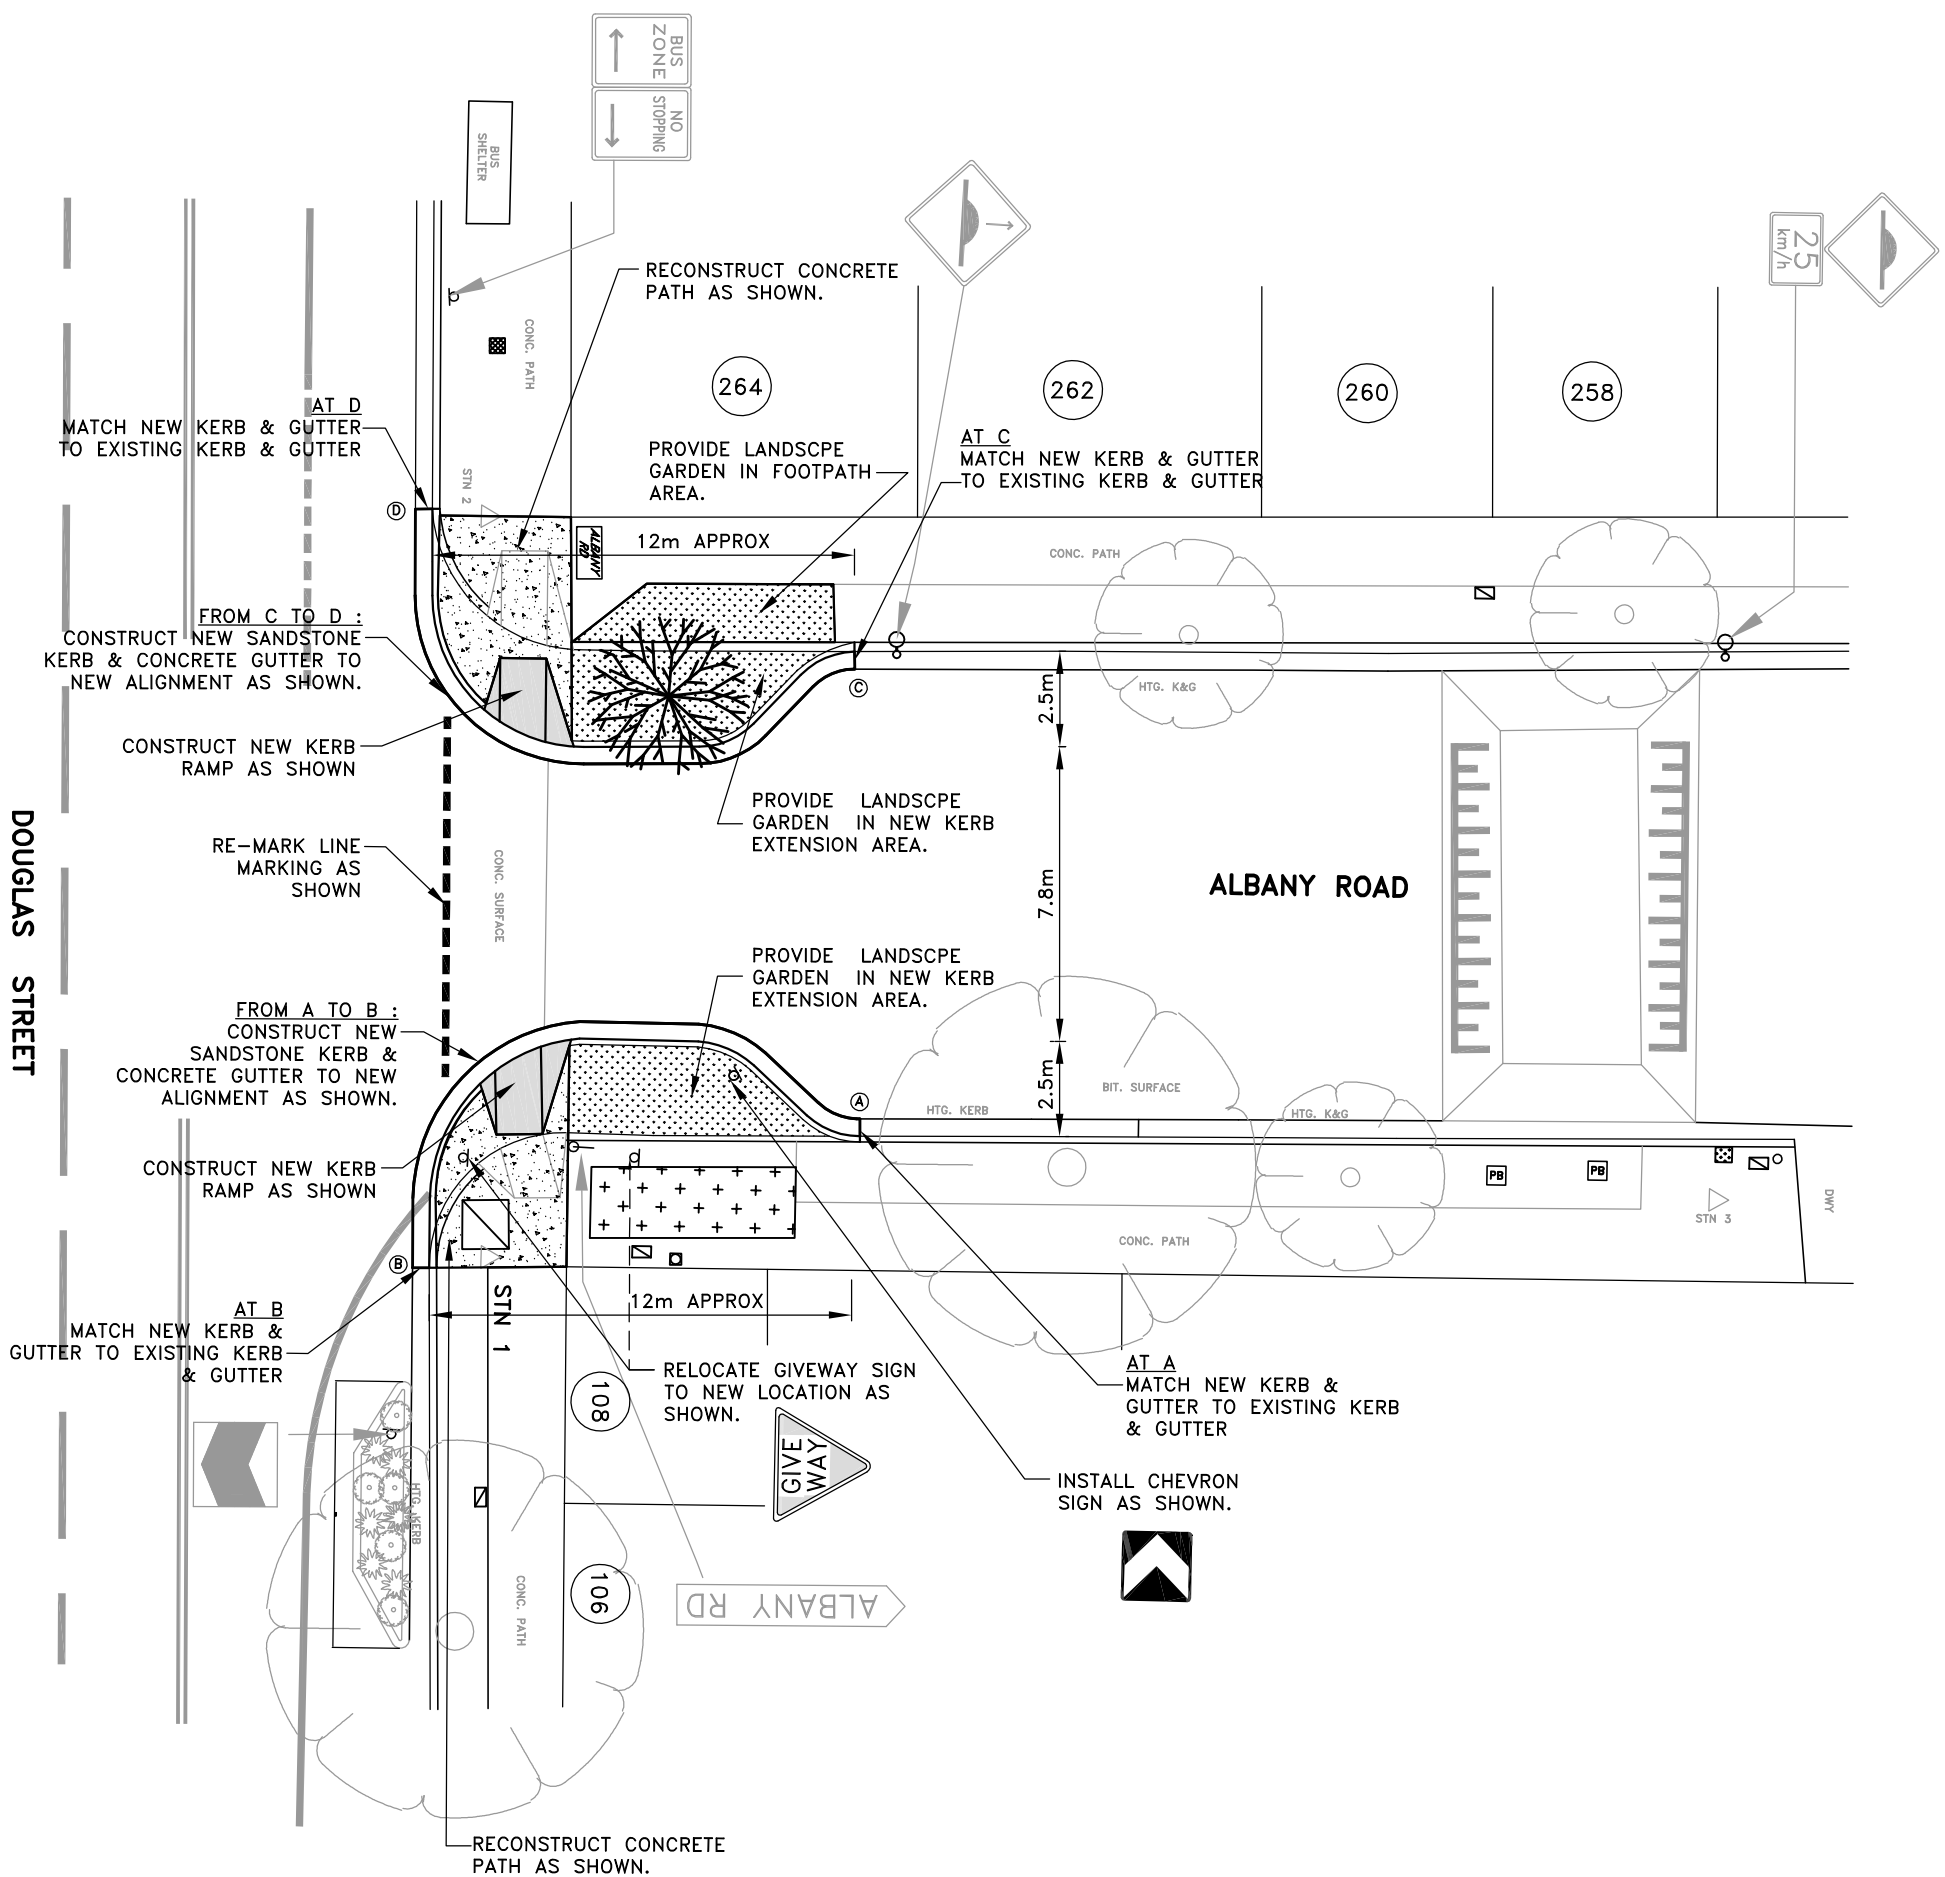



IMPROVING PEDESTRIAN SAFETY
IN ALBANY ROAD NEAR DOUGLAS STREET
STANMORE

<u>LEGEND</u>	
	DENOTES NEW CONCRETE FOOTPATH
	DENOTES NEW LANDSCAPE GARDEN
	DENOTES NEW STREET TREE
	DENOTES EXISTING STREET TREE (TO REMAIN)
	DENOTES EXISTING SIGNS TO REMAIN UNCHANGED (GRAY COLOUR)
	DENOTES PROPERTY ADDRESS NUMBER
	DENOTES EXISTING POWER POLE WITH LIGHT



CHECKED & APPROVED	SURVEYED & DRAFTED AD 28/6/2016	 INNER WEST COUNCIL	SERVICES AFFECTED	S.R.A. / SURV. GEN.		SERVICES TELECOM/OPTUS GAS SEWER WATER RAILWAY ELEC. CABLES OIL PIPELINES STORM WATER	—T—T—T—T— —G—G—G—G— —S—S—S—S— —W—W—W—W— —R—R—R—R— —E—E—E—E— —P—P—P—P— —SW—SW—SW—	DATUM A. H. D.		INNER WEST COUNCIL	FILE NO.	SHEET NO. 1/1
	DESIGNED PA AUG 2016			SYDNEY WATER TELSTRA / OPTUS SYDNEY ELECTRICITY NOTICE OF ENTRY KERB & GUTTER NOTICES				SCALES (ORIGINAL A1) 1:100			ALBANY ROAD AT DOUGLAS STREET, STANMORE PROPOSED KERBS EXTENSIONS	PLAN NO. 6128
APPROVED FOR CONSTRUCTION	DRAWN PA AUG2016								CONSULTATION PLAN		CAD FILE	
				DATE								
					AMEND			DATE	DESCRIPTION		APPROV.	