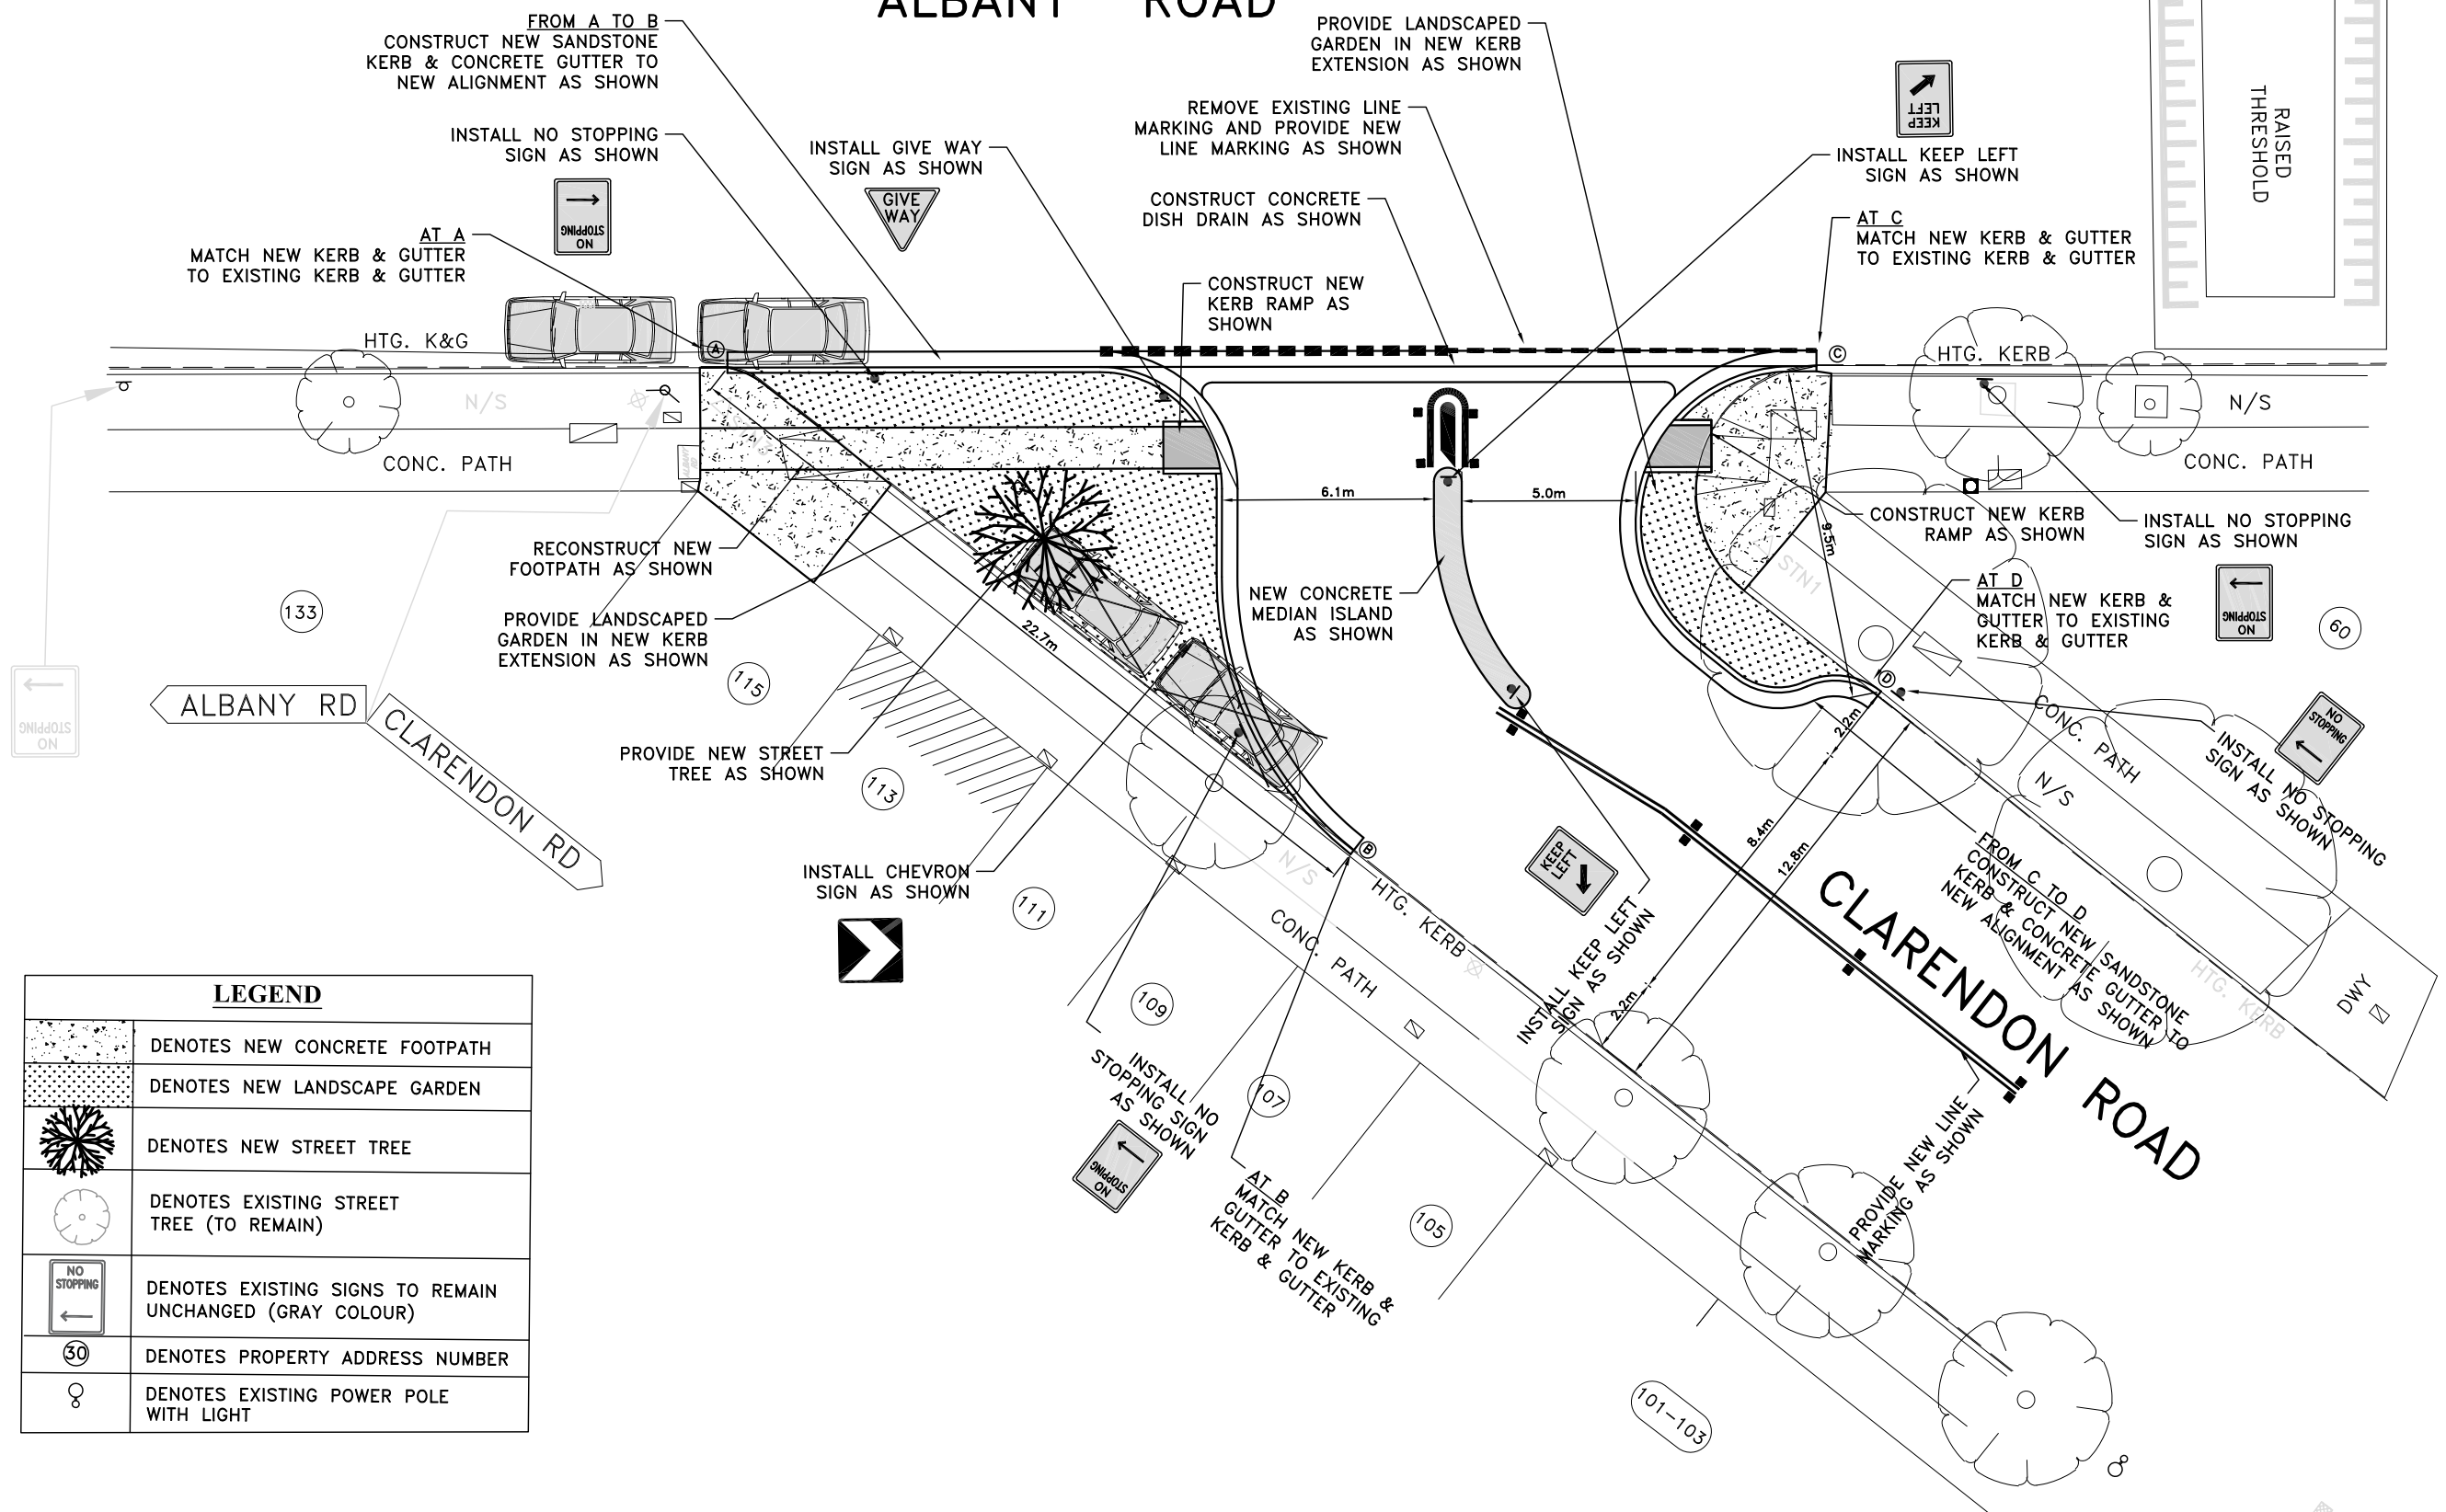


IMPROVING PEDESTRIAN SAFETY IN
CLARENDON ROAD NEAR ALBANY ROAD
STANMORE

ALBANY ROAD



LEGEND

	DENOTES NEW CONCRETE FOOTPATH
	DENOTES NEW LANDSCAPE GARDEN
	DENOTES NEW STREET TREE
	DENOTES EXISTING STREET TREE (TO REMAIN)
	DENOTES EXISTING SIGNS TO REMAIN UNCHANGED (GRAY COLOUR)
	DENOTES PROPERTY ADDRESS NUMBER
	DENOTES EXISTING POWER POLE WITH LIGHT

CHECKED & APPROVED	SURVEYED & DRAFTED AD 27/7/16	QUANTITIES	SERVICES AFFECTED	S.R.A. / SURV. GEN. R.T.A. A.G.L. / SHELL PIPELINES SYDNEY WATER TELSTRA / OPTUS SYDNEY ELECTRICITY NOTICE OF ENTRY KERB & GUTTER	SERVICES TELECOM/OPTUS GAS SEWER WATER RAILWAY ELEC. CABLES OIL PIPELINES STORM WATER	DATUM A. H. D.	SCALES (ORIGINAL A1) 1:100	AMEND DATE	DESCRIPTION	APPROV.	MARRICKVILLE COUNCIL CLARENDON ROAD, STANMORE PROPOSED KERB EXTENSIONS & PASSIVE GARDENS COMMUNITY CONSULTATION PLAN	FILE NO. 6134	SHEET NO. 1/1
APPROVED FOR CONSTRUCTION	DESIGNED AD AUG 2016			NOTICES	DATE							PLAN NO. 6134	CAD FILE

IMPROVING PEDESTRIAN SAFETY
IN CLARENDON ROAD NEAR PERCIVAL ROAD
STANMORE


INSTALL CHEVRON SIGN
AS SHOWN.

AT A
MATCH NEW KERB & GUTTER
TO EXISTING KERB & GUTTER

AT B
MATCH NEW KERB & GUTTER
TO EXISTING KERB & GUTTER

FROM A TO B :
CONSTRUCT NEW SANDSTONE
KERB & CONCRETE GUTTER TO
NEW ALIGNMENT AS SHOWN.

CONSTRUCT NEW KERB
RAMP AS SHOWN

PROVIDE LANDSCAPE
GARDEN IN NEW KERB
EXTENSION AREA.

RECONSTRUCT CONCRETE
PATH AS SHOWN.

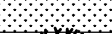
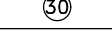
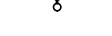
REMOVE EXISTING LINE
MARKING AND PROVIDE NEW
LINE MARKING AS SHOWN

INSTALL GIVEWAY SIGN
AS SHOWN.

CLARENDON RD

RECONSTRUCT CONCRETE
PATH AS SHOWN.

LEGEND

	DENOTES NEW CONCRETE FOOTPATH
	DENOTES NEW LANDSCAPE GARDEN
	DENOTES NEW STREET TREE
	DENOTES EXISTING STREET TREE (TO REMAIN)
	DENOTES EXISTING SIGNS TO REMAIN UNCHANGED (GRAY COLOUR)
	DENOTES PROPERTY ADDRESS NUMBER
	DENOTES EXISTING POWER POLE WITH LIGHT

AT C
MATCH NEW KERB & GUTTER
TO EXISTING KERB & GUTTER

PROVIDE LANDSCAPE GARDEN
AND A TREE IN NEW KERB
EXTENSION AREA.

CONSTRUCT NEW KERB
RAMP AS SHOWN

FROM C TO D :
CONSTRUCT NEW SANDSTONE
KERB & CONCRETE GUTTER TO
NEW ALIGNMENT AS SHOWN.

AT D
MATCH NEW KERB & GUTTER
TO EXISTING KERB & GUTTER



CHECKED & APPROVED	SURVEYED & DRAFTED AD 20/7/2016	TRAFFIC COMMITTEE APPROVED	TECHNICAL DIRECTION/AUST STANDARD REF	S.R.A. / SURV. GEN. R.T.A. A.G.L. / SHELL PIPELINES	SERVICES TELECOM/OPTUS GAS SEWER WATER RAILWAY ELEC. CABLES OIL PIPELINES STORM WATER	DATUM A. H. D.	
--------------------	---------------------------------------	----------------------------	---------------------------------------	---	---	-------------------	--	--	