


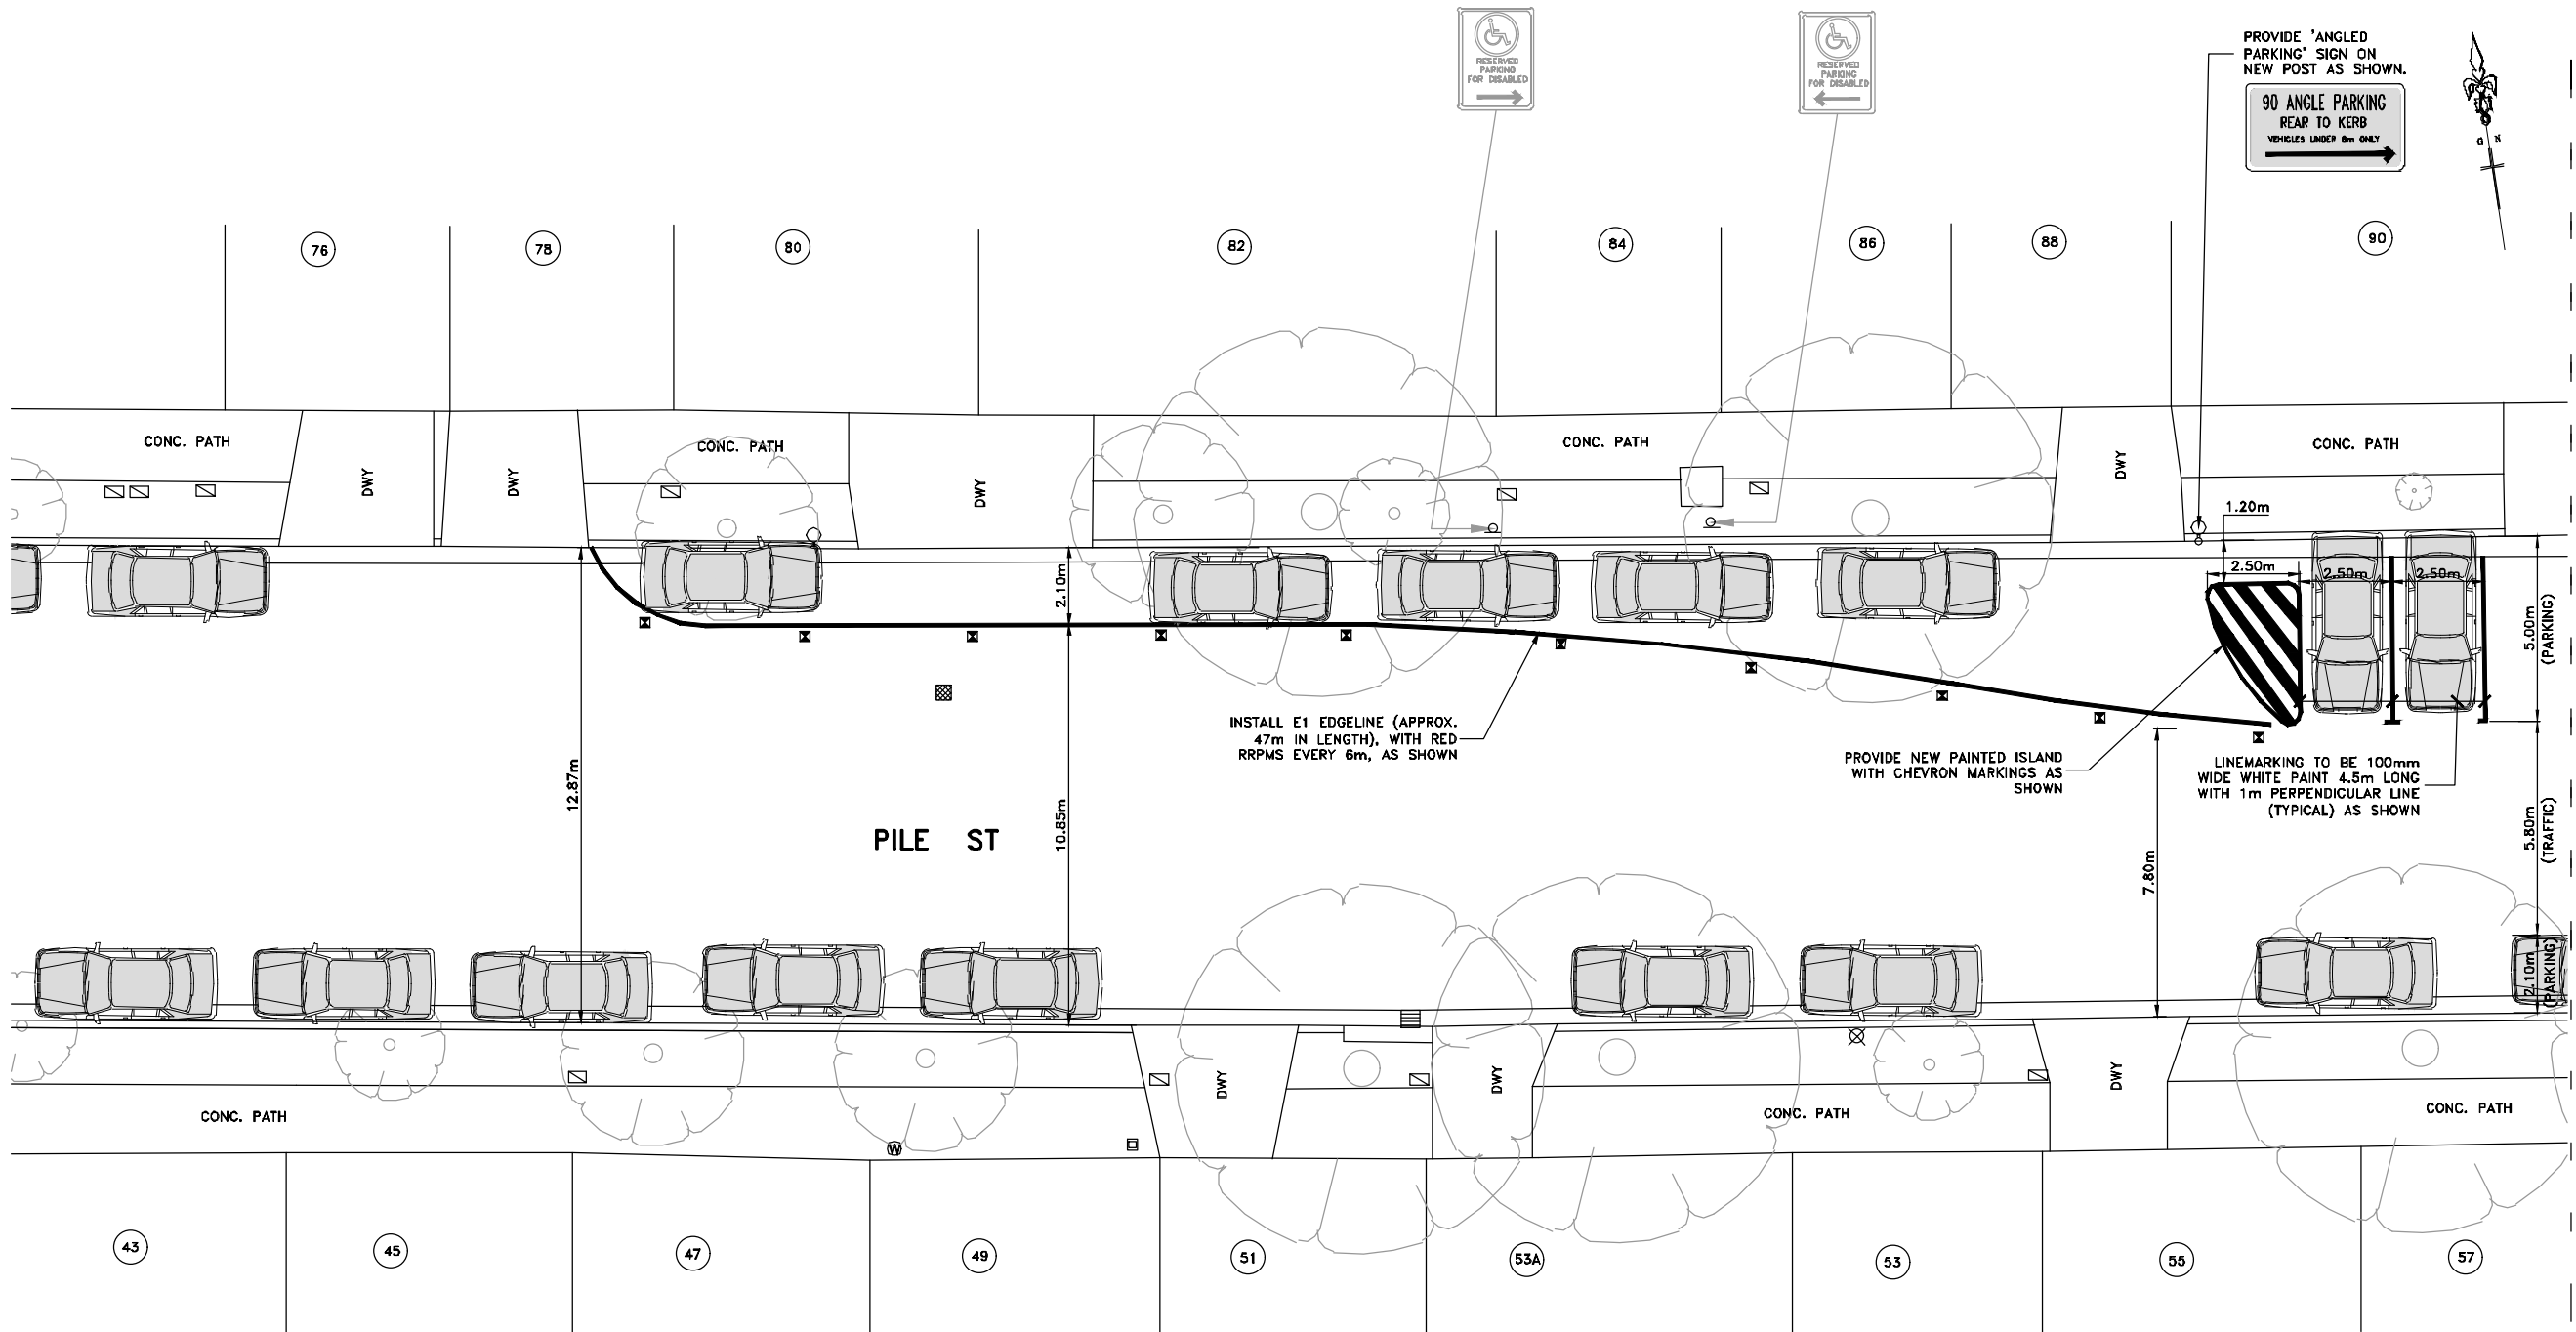

IMPROVING PARKING
IN PILE STREET
MARRICKVILLE

LEGEND	
	DENOTES PROPOSED LAYOUT OF ON-STREET PARKING SPACES
	DENOTES EXISTING SIGNS TO REMAIN UNCHANGED (GRAY COLOUR)
	DENOTES NEW SIGNS (DARK COLOUR & SHADED)
	DENOTES PROPERTY ADDRESS NUMBER
	DENOTES EXISTING POWER POLE WITH LIGHT

CHECKED & APPROVED	SURVEYED & DRAFTED AD 22/12/2015	TRAFFIC COMMITTEE APPROVED 	TECHNICAL DIRECTION/AUST STANDARD REF * TDI 2001/D4a * 1742.13-2009 * TDI 2002/12c * 1742.10-2009 * TDI 2011/D1a	S.R.A. / SURV. GEN. R.T.A. A.G.L. / SHELL PIPELINES	SERVICES TELECOM/OPTUS GAS SEWER WATER RAILWAY ELEC. CABLES OIL PIPELINES STORM WATER	DATUM A. H. D. SCALES (ORIGINAL A1) 1:100	AMEND DATE DESCRIPTION APPROV.	INNER WEST COUNCIL PILE STREET, MARRICKVILLE PROPOSED 90 DEGREE ANGLE PARKING CONSULTATION PLAN	FILE NO.	SHEET NO. 1/3
	DESIGNED PA NOV 16								PLAN NO. 6090	CAD FILE
APPROVED FOR CONSTRUCTION	DRAWN PA NOV 16		SERVICES AFFECTED TELSTRA / OPTUS STORM WATER WATER GAS ELEC. CABLES SEWER	NOTICES DATE						

