


Lackey Street Entry

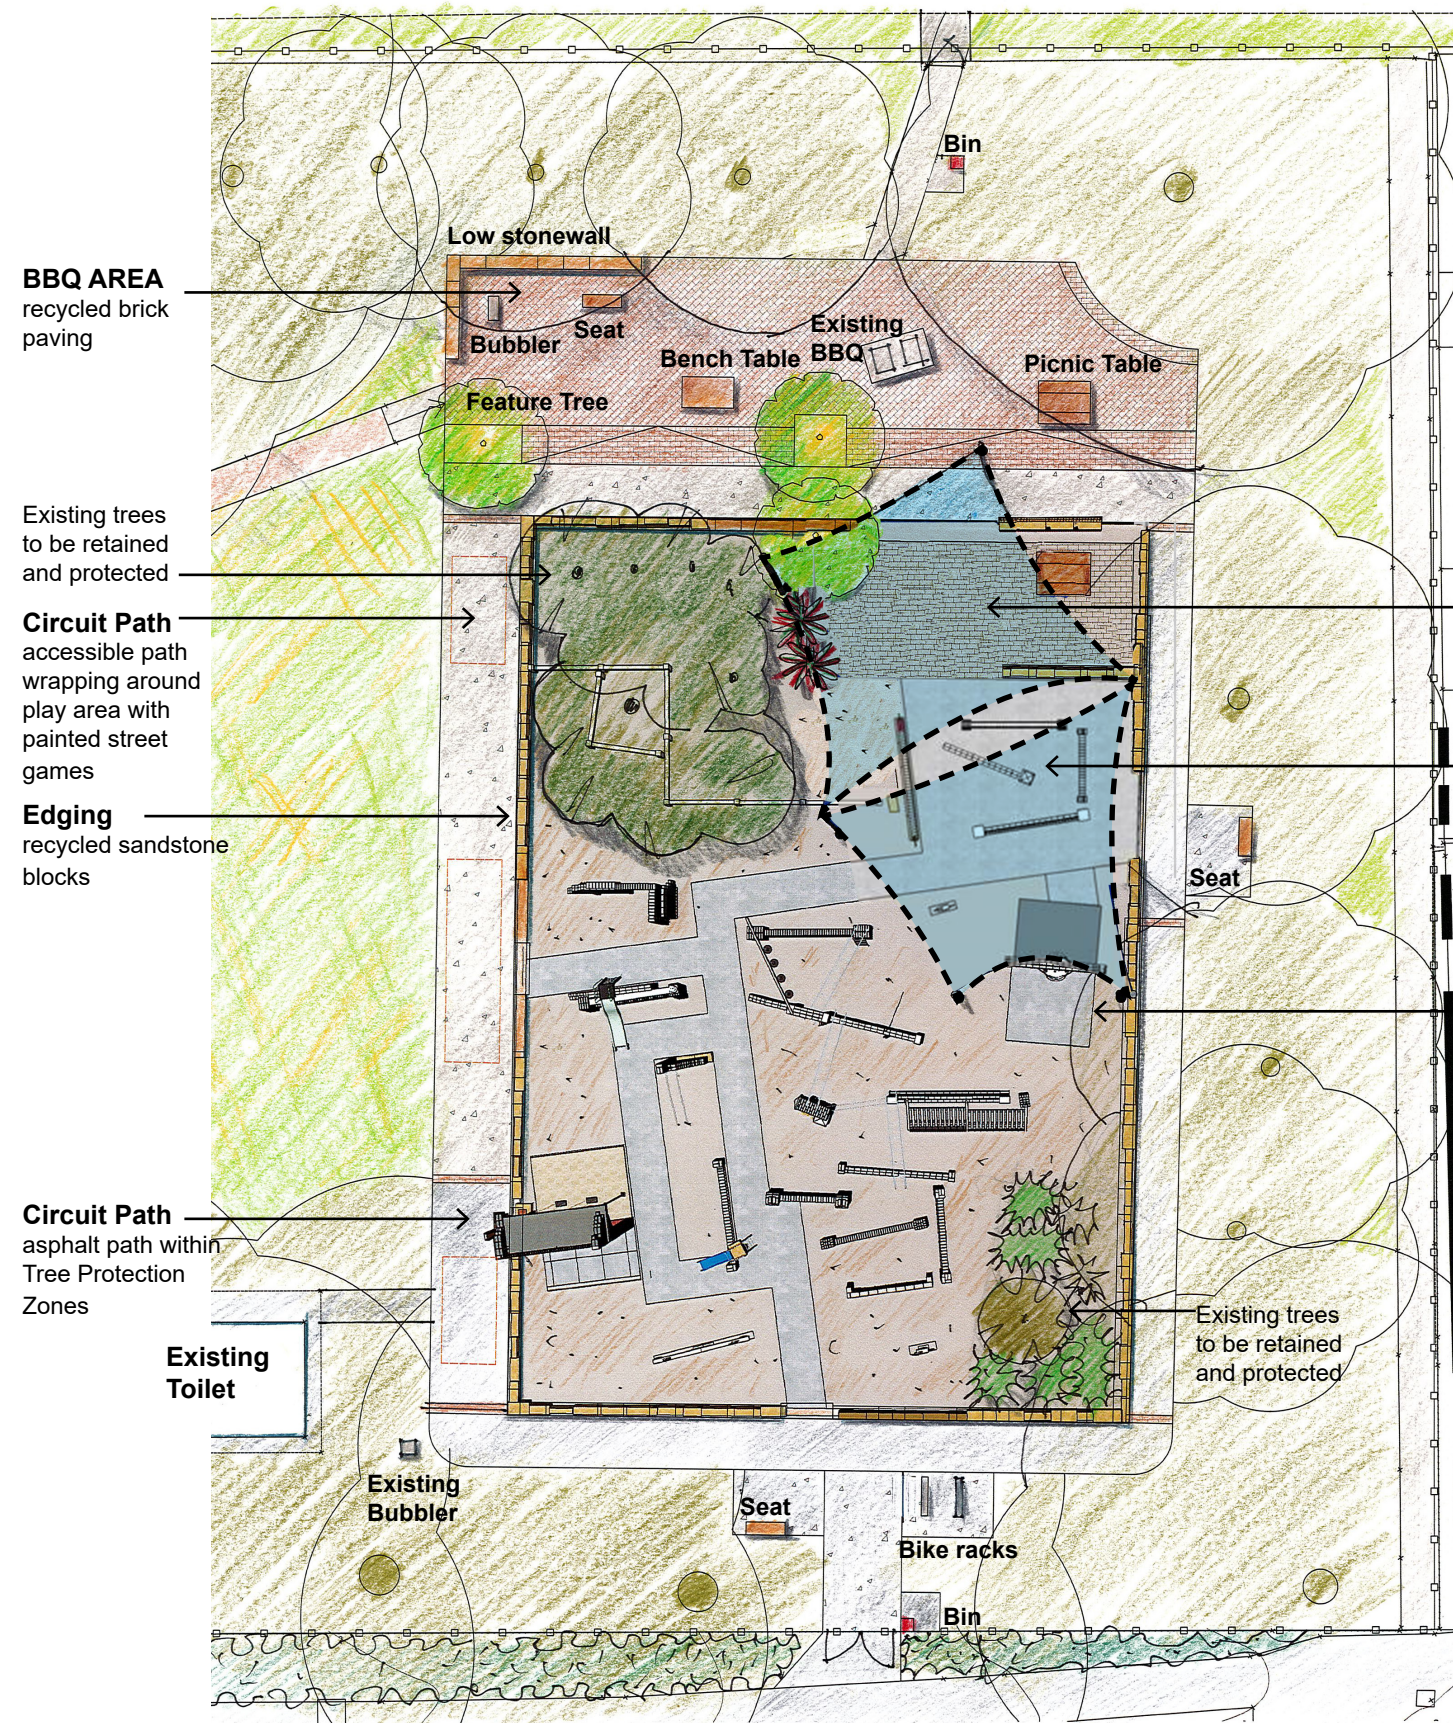

BBQ AREA
recycled brick paving

Existing trees to be retained and protected

Circuit Path
accessible path wrapping around play area with painted street games

Edging
recycled sandstone blocks

Circuit Path
asphalt path within Tree Protection Zones

Existing Toilet

Existing Bubbler

Seat


Bike racks

Bin

Campbell Street Entry

PLAN

0 2.5 5 10

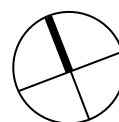

PRECEDENT IMAGES



Entry and path



Street Games
Painted on path



Feature Tree
Frangipani

Verandah
Picnic Table
Low stonewall

Play Area
Younger childrens play area

Play Area
designed by Westconnex artist.
Play activities include climbing, swinging, sliding, balancing, nature play and imaginative play



Edging
Recycled sandstone



BBQ Area
Recycled brick paving



Artist perspective

SIMPSON PARK UPGRADE ST PETERS
01 Concept Plan

18.02.20