



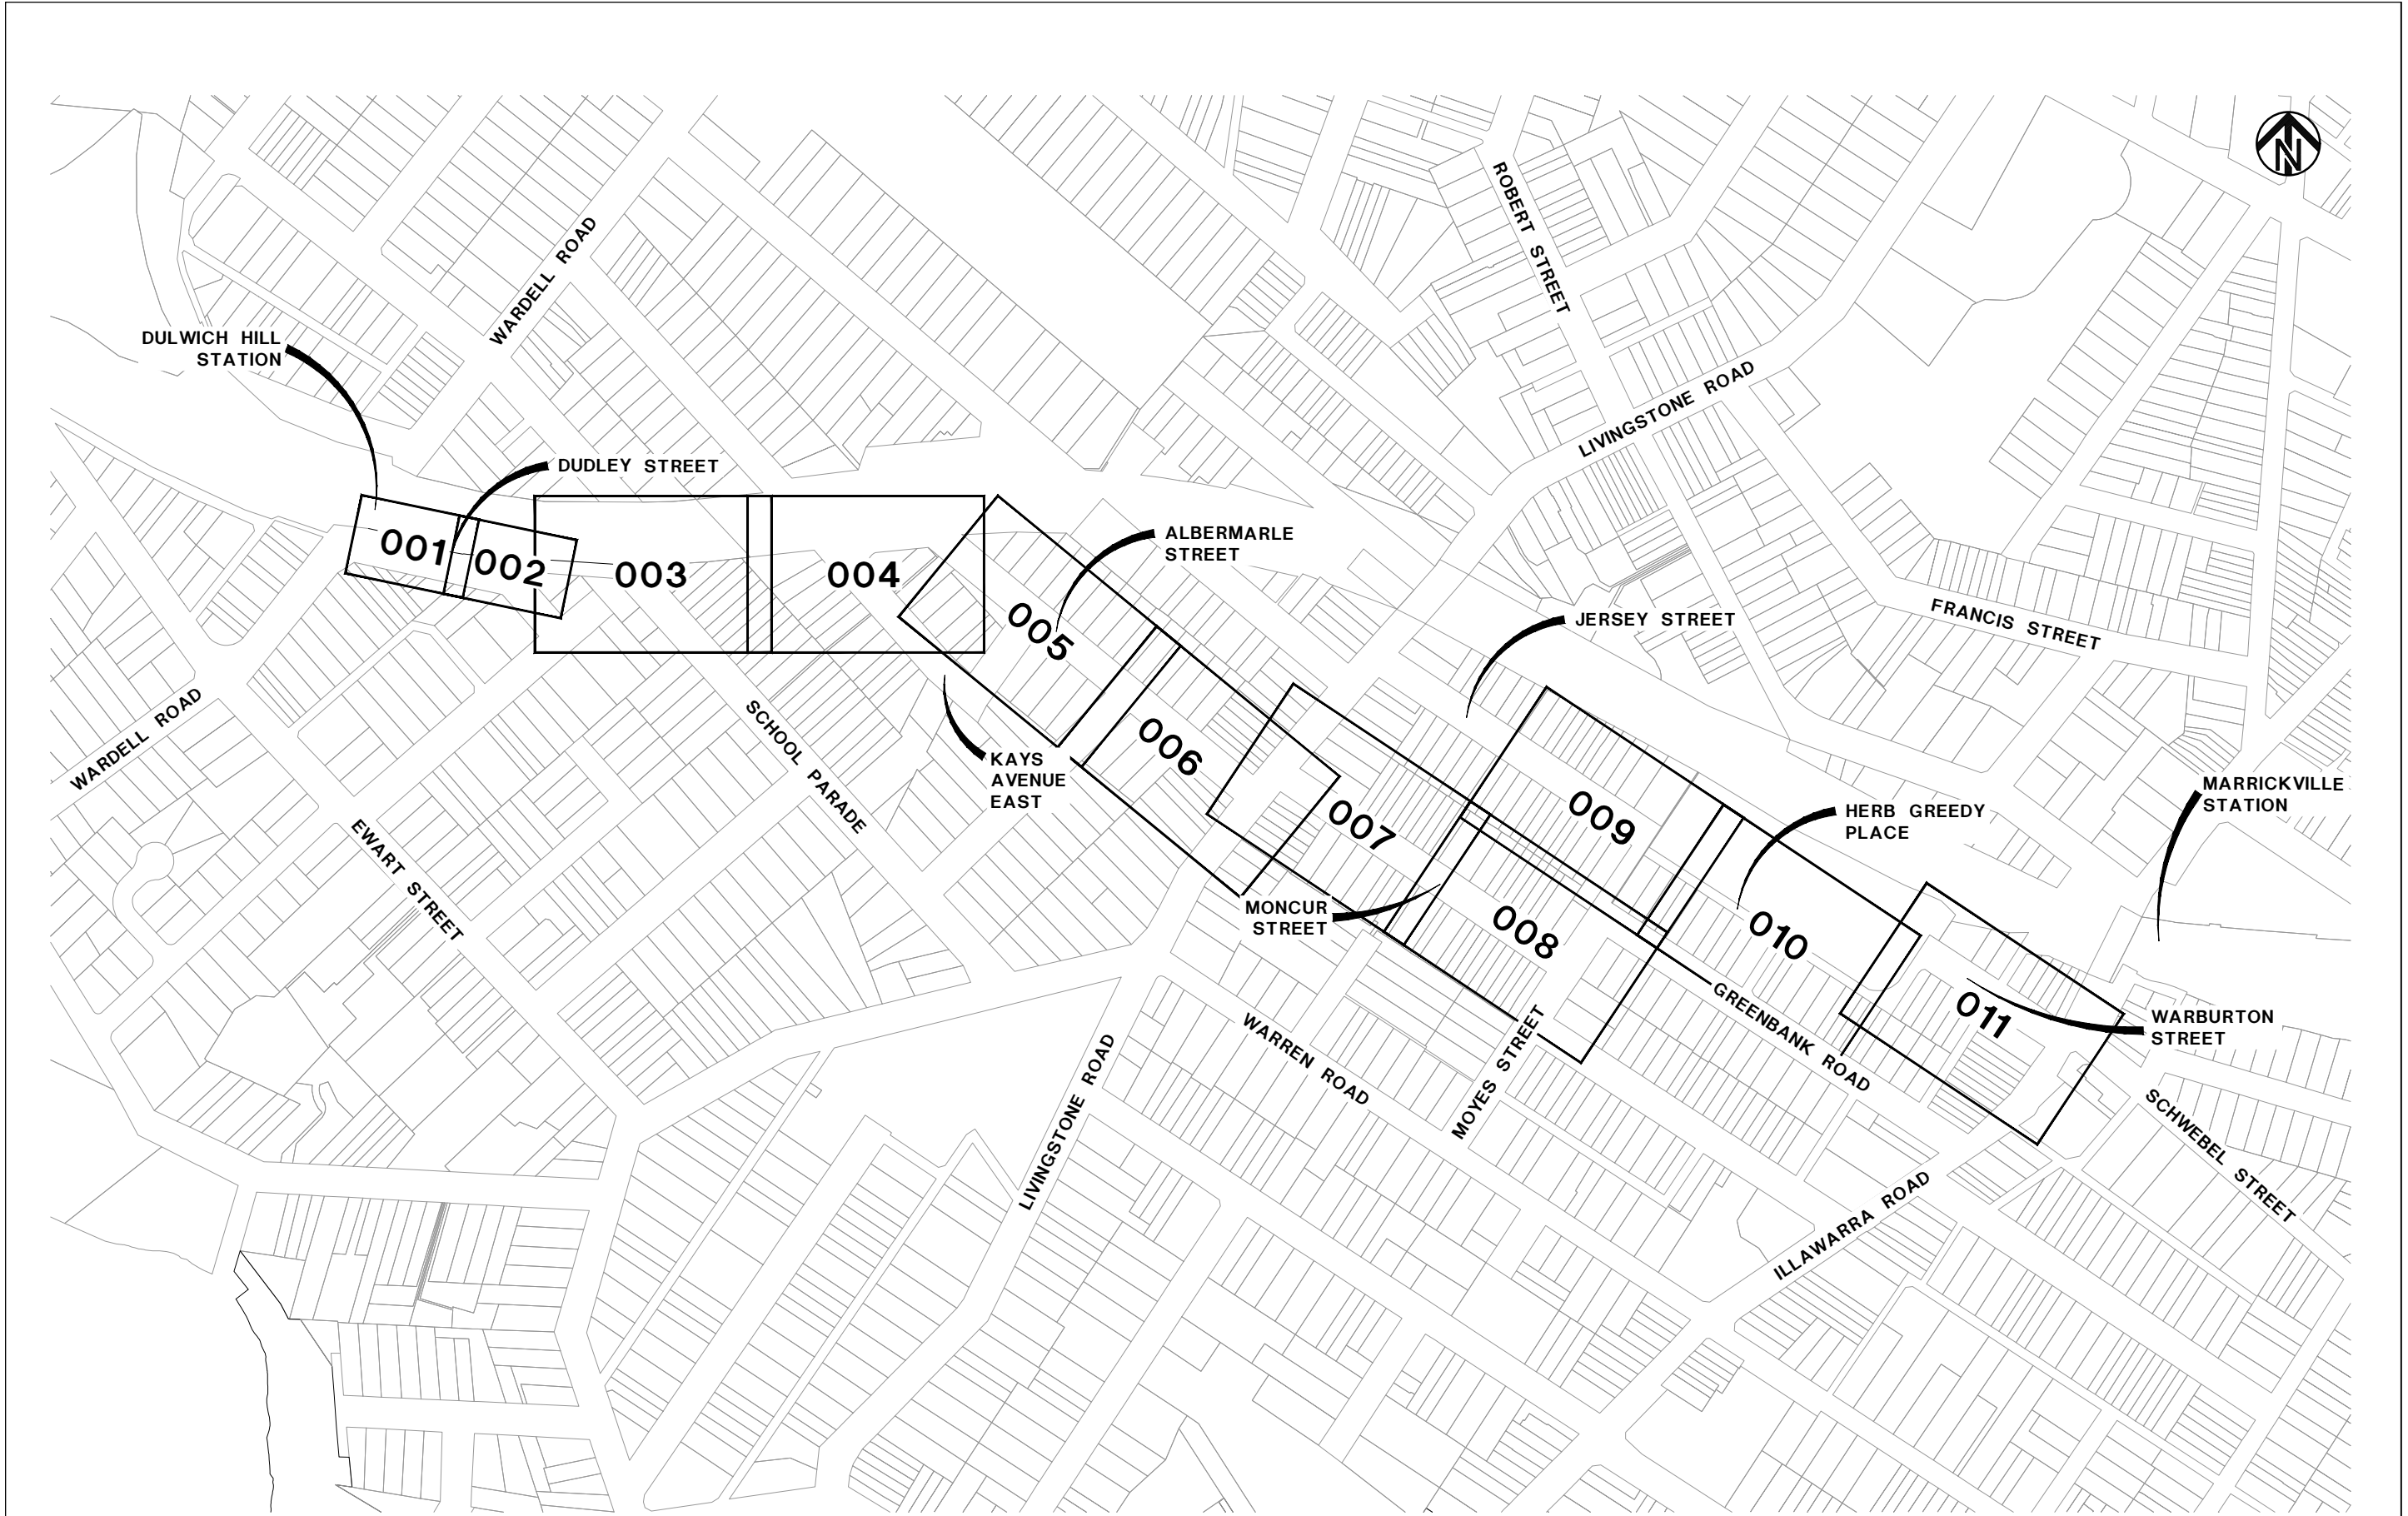


(SHEET LAYOUTS 001-002 1:100 @ A1)
(SHEET LAYOUTS 003-011 1:100 @ A1)

PRELIMINARY
28 September 2017

CHECKED & APPROVED		SURVEYED & DRAFTED LANDDATA MARCH 17		TRAFFIC COMMITTEE APPROVED		STANDARDS OR GUIDELINES REFERRED TO * TDT 2011/01a * 1742.13-2009 * 1742.10-2009		S.R.A. / SURV. GEN. R.T.A. A.G.L. / SHELL PIPELINES		SERVICES TELECOM/OPTUS GAS SEWER WATER RAILWAY ELEC. CABLES OIL PIPELINES STORM WATER		DATUM A. H. D.		INNER WEST COUNCIL		FILE NO.	SHEET NO.
DESIGNED RC AUGUST 17		DRAWN RC SEPTEMBER 17		SERVICES AFFECTED TELSTRA / OPTUS STORM WATER WATER GAS ELEC. CABLES RAILCORP		QUANTITIES		NOTICES DATE		SCALES NOT TO SCALE		AMEND DATE DESCRIPTION APPROV.		LR18 BICYCLE ROUTE – DETAILED DESIGN DULWICH HILL STATION TO MARRICKVILLE STATION		PLAN NO. 6175-000	0 / 11
APPROVED FOR CONSTRUCTION		INNER WEST COUNCIL												SHEET LAYOUT PLAN		CAD FILE 2665-LR18-CC-000	

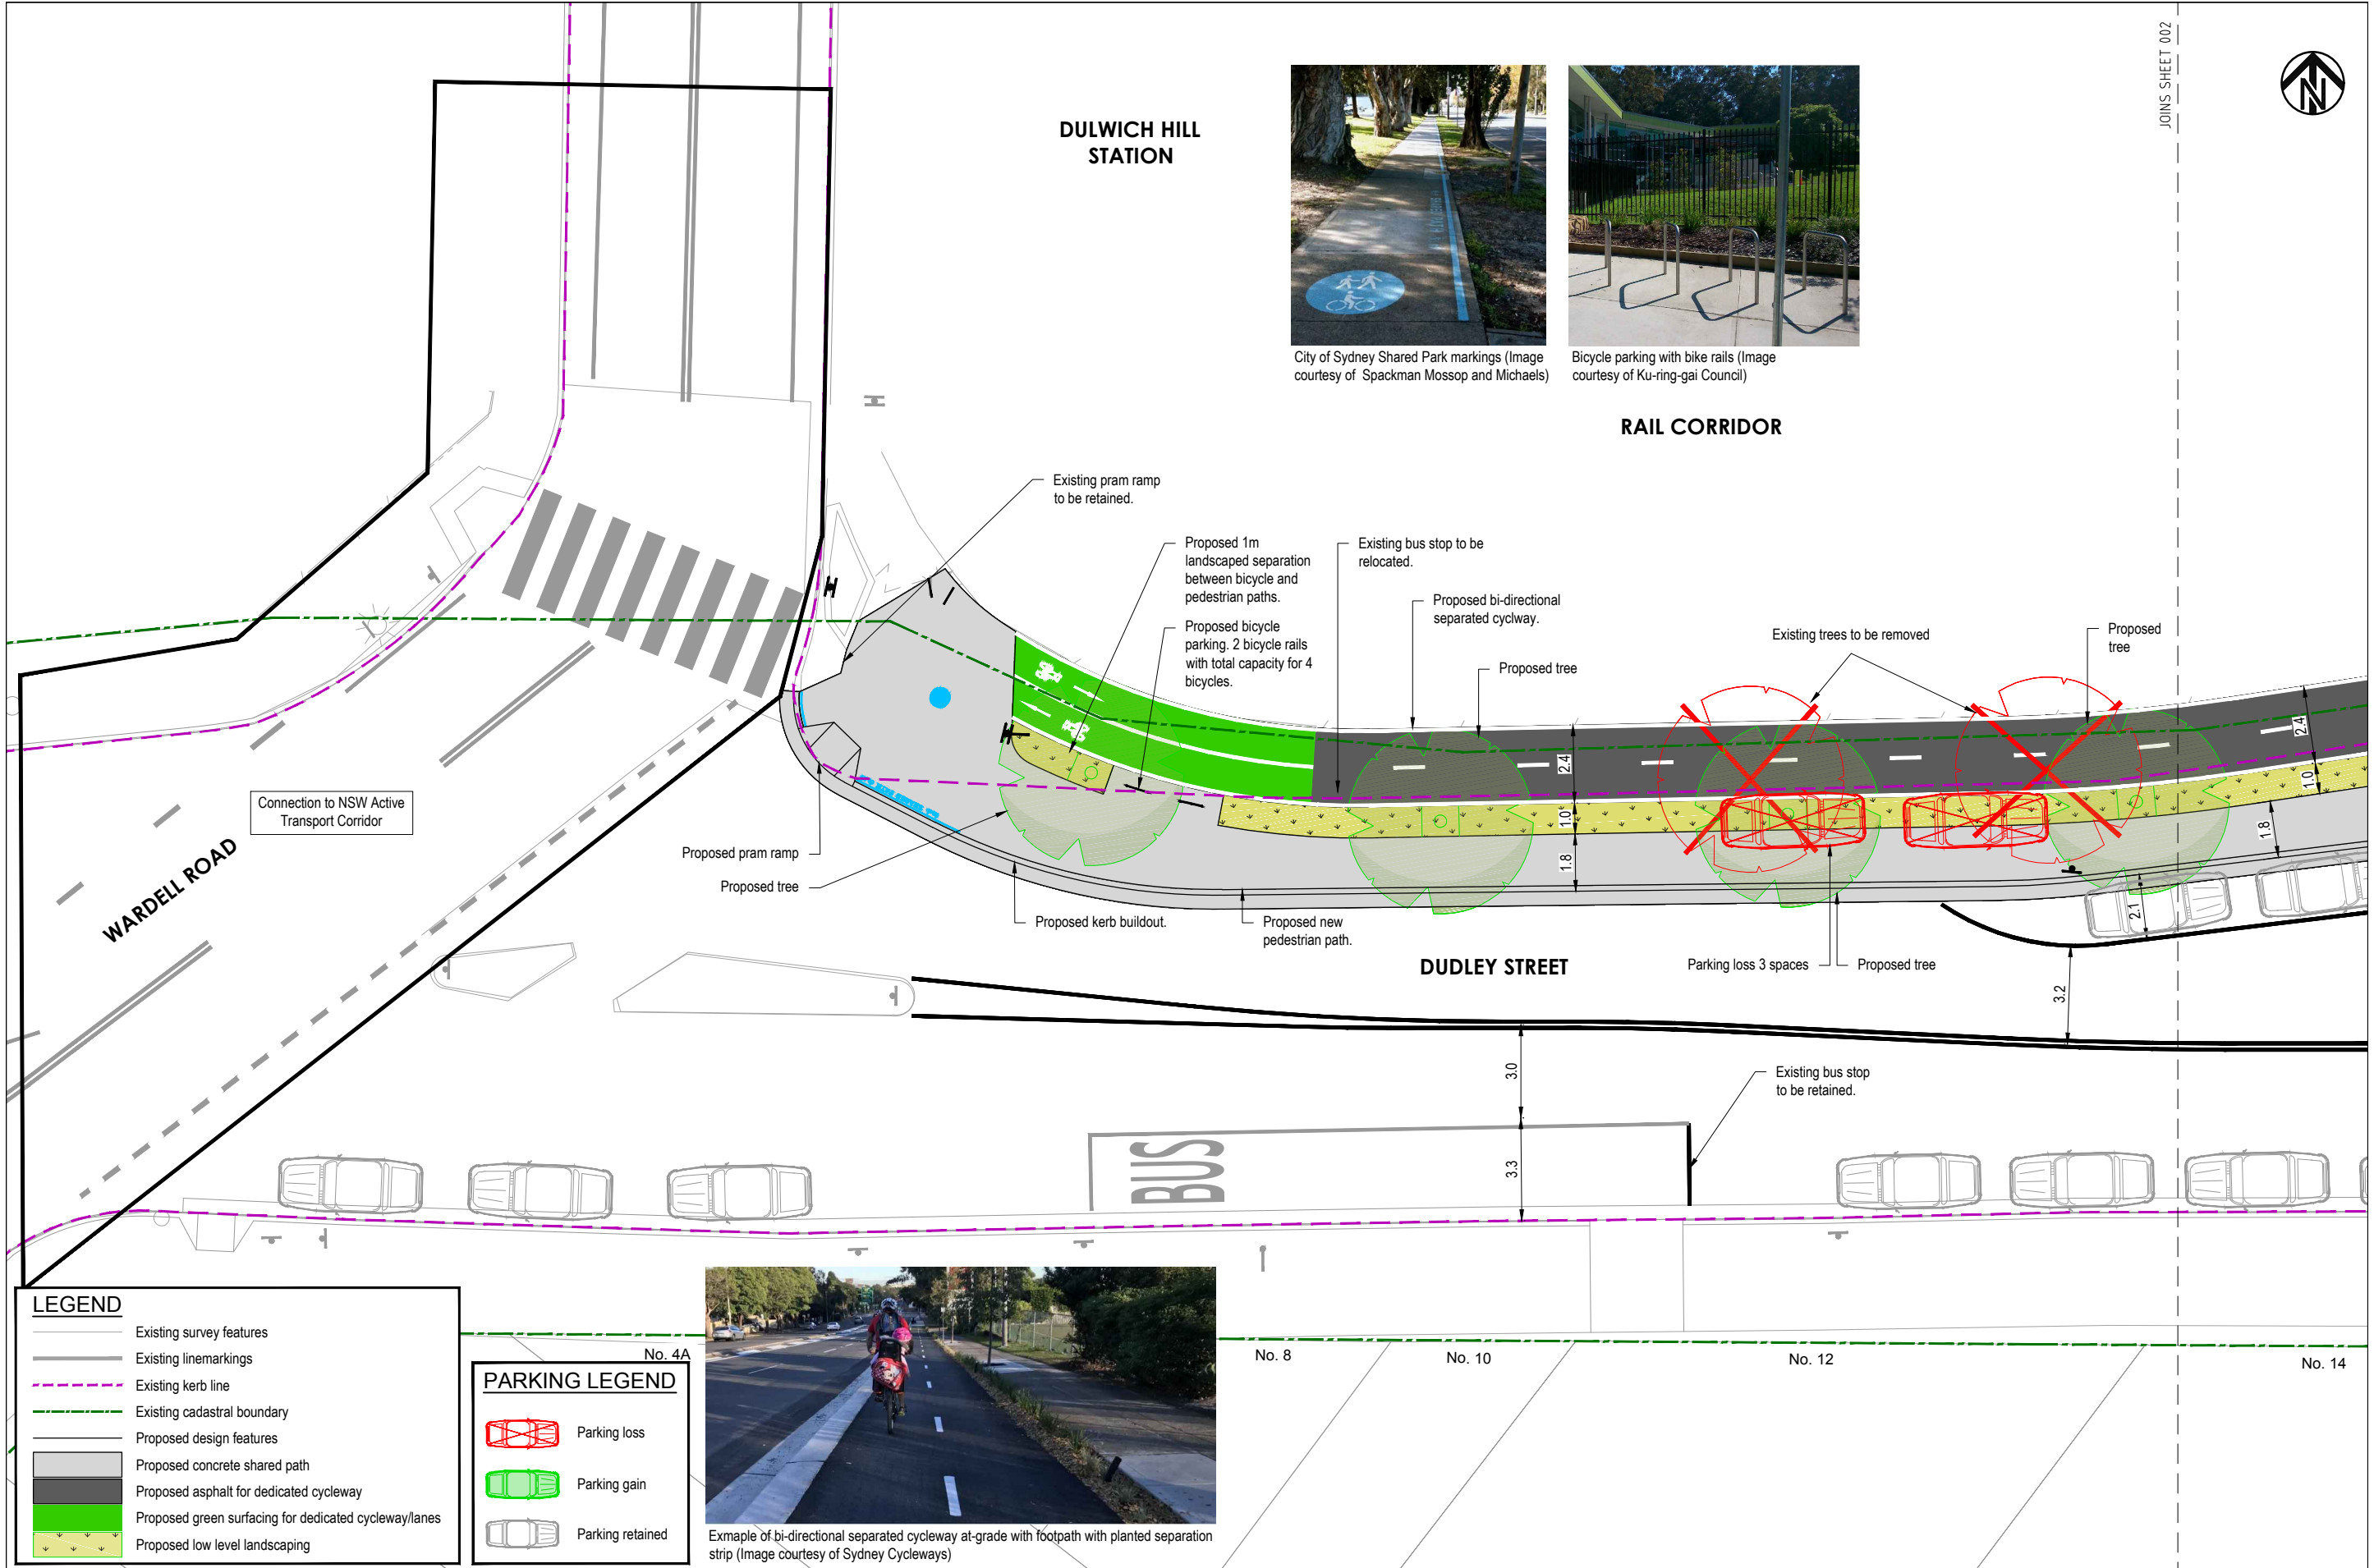

City of Sydney Shared Park markings (Image courtesy of Spackman Mossop and Michaels)

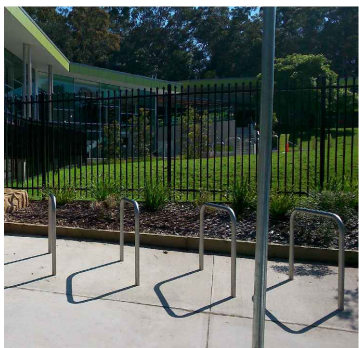

Bicycle parking with bike rails (Image courtesy of Ku-ring-gai Council)

RAIL CORRIDOR

LEGEND

- Existing survey features
- Existing linemarkings
- Existing kerb line
- Existing cadastral boundary
- Proposed design features
- Proposed concrete shared path
- Proposed asphalt for dedicated cycleway
- Proposed green surfacing for dedicated cycleway/lanes
- Proposed low level landscaping


PARKING LEGEND

- Parking loss
- Parking gain
- Parking retained



Exmample of bi-directional separated cycleway at-grade with footpath with planted separation strip (Image courtesy of Sydney Cycleways)

CHECKED & APPROVED		SURVEYED & DRAFTED LANDDATA MARCH 17		TRAFFIC COMMITTEE APPROVED		STANDARDS OR GUIDELINES REFERRED TO * TDT 2011/01a * 1742.13-2009 * 1742.10-2009		S.R.A. / SURV. GEN. R.T.A. A.G.L. / SHELL PIPELINES		SERVICES TELECOM/OPTUS GAS SEWER WATER RAILWAY ELEC. CABLES OIL PIPELINES STORM WATER		DATUM A. H. D.		SCALES 0 1 2 3 4m SCALE 1:100 A1 UNREDUCED		INNER WEST COUNCIL				FILE NO. ---	SHEET NO. 1/11
APPROVED FOR CONSTRUCTION		DESIGNED RC AUGUST 17		 INNER WEST COUNCIL		SERVICES AFFECTED		QUANTITIES						B 9/17 ISSUED FOR CONSULTATION		NP		LR18 BICYCLE ROUTE – DETAILED DESIGN		PLAN NO. 6175-001	
		DRAWN RC SEPTEMBER 17				TELSTRA / OPTUS STORM WATER WATER GAS ELEC. CABLES RAILCORP								A 8/17 ISSUED FOR CONSULTATION		NP		DULWICH HILL STATION TO MARRICKVILLE STATION		CAD FILE 2665-LR18-CC-001	
								NOTICES		DATE						AMEND DATE		DESCRIPTION		APPROV.	

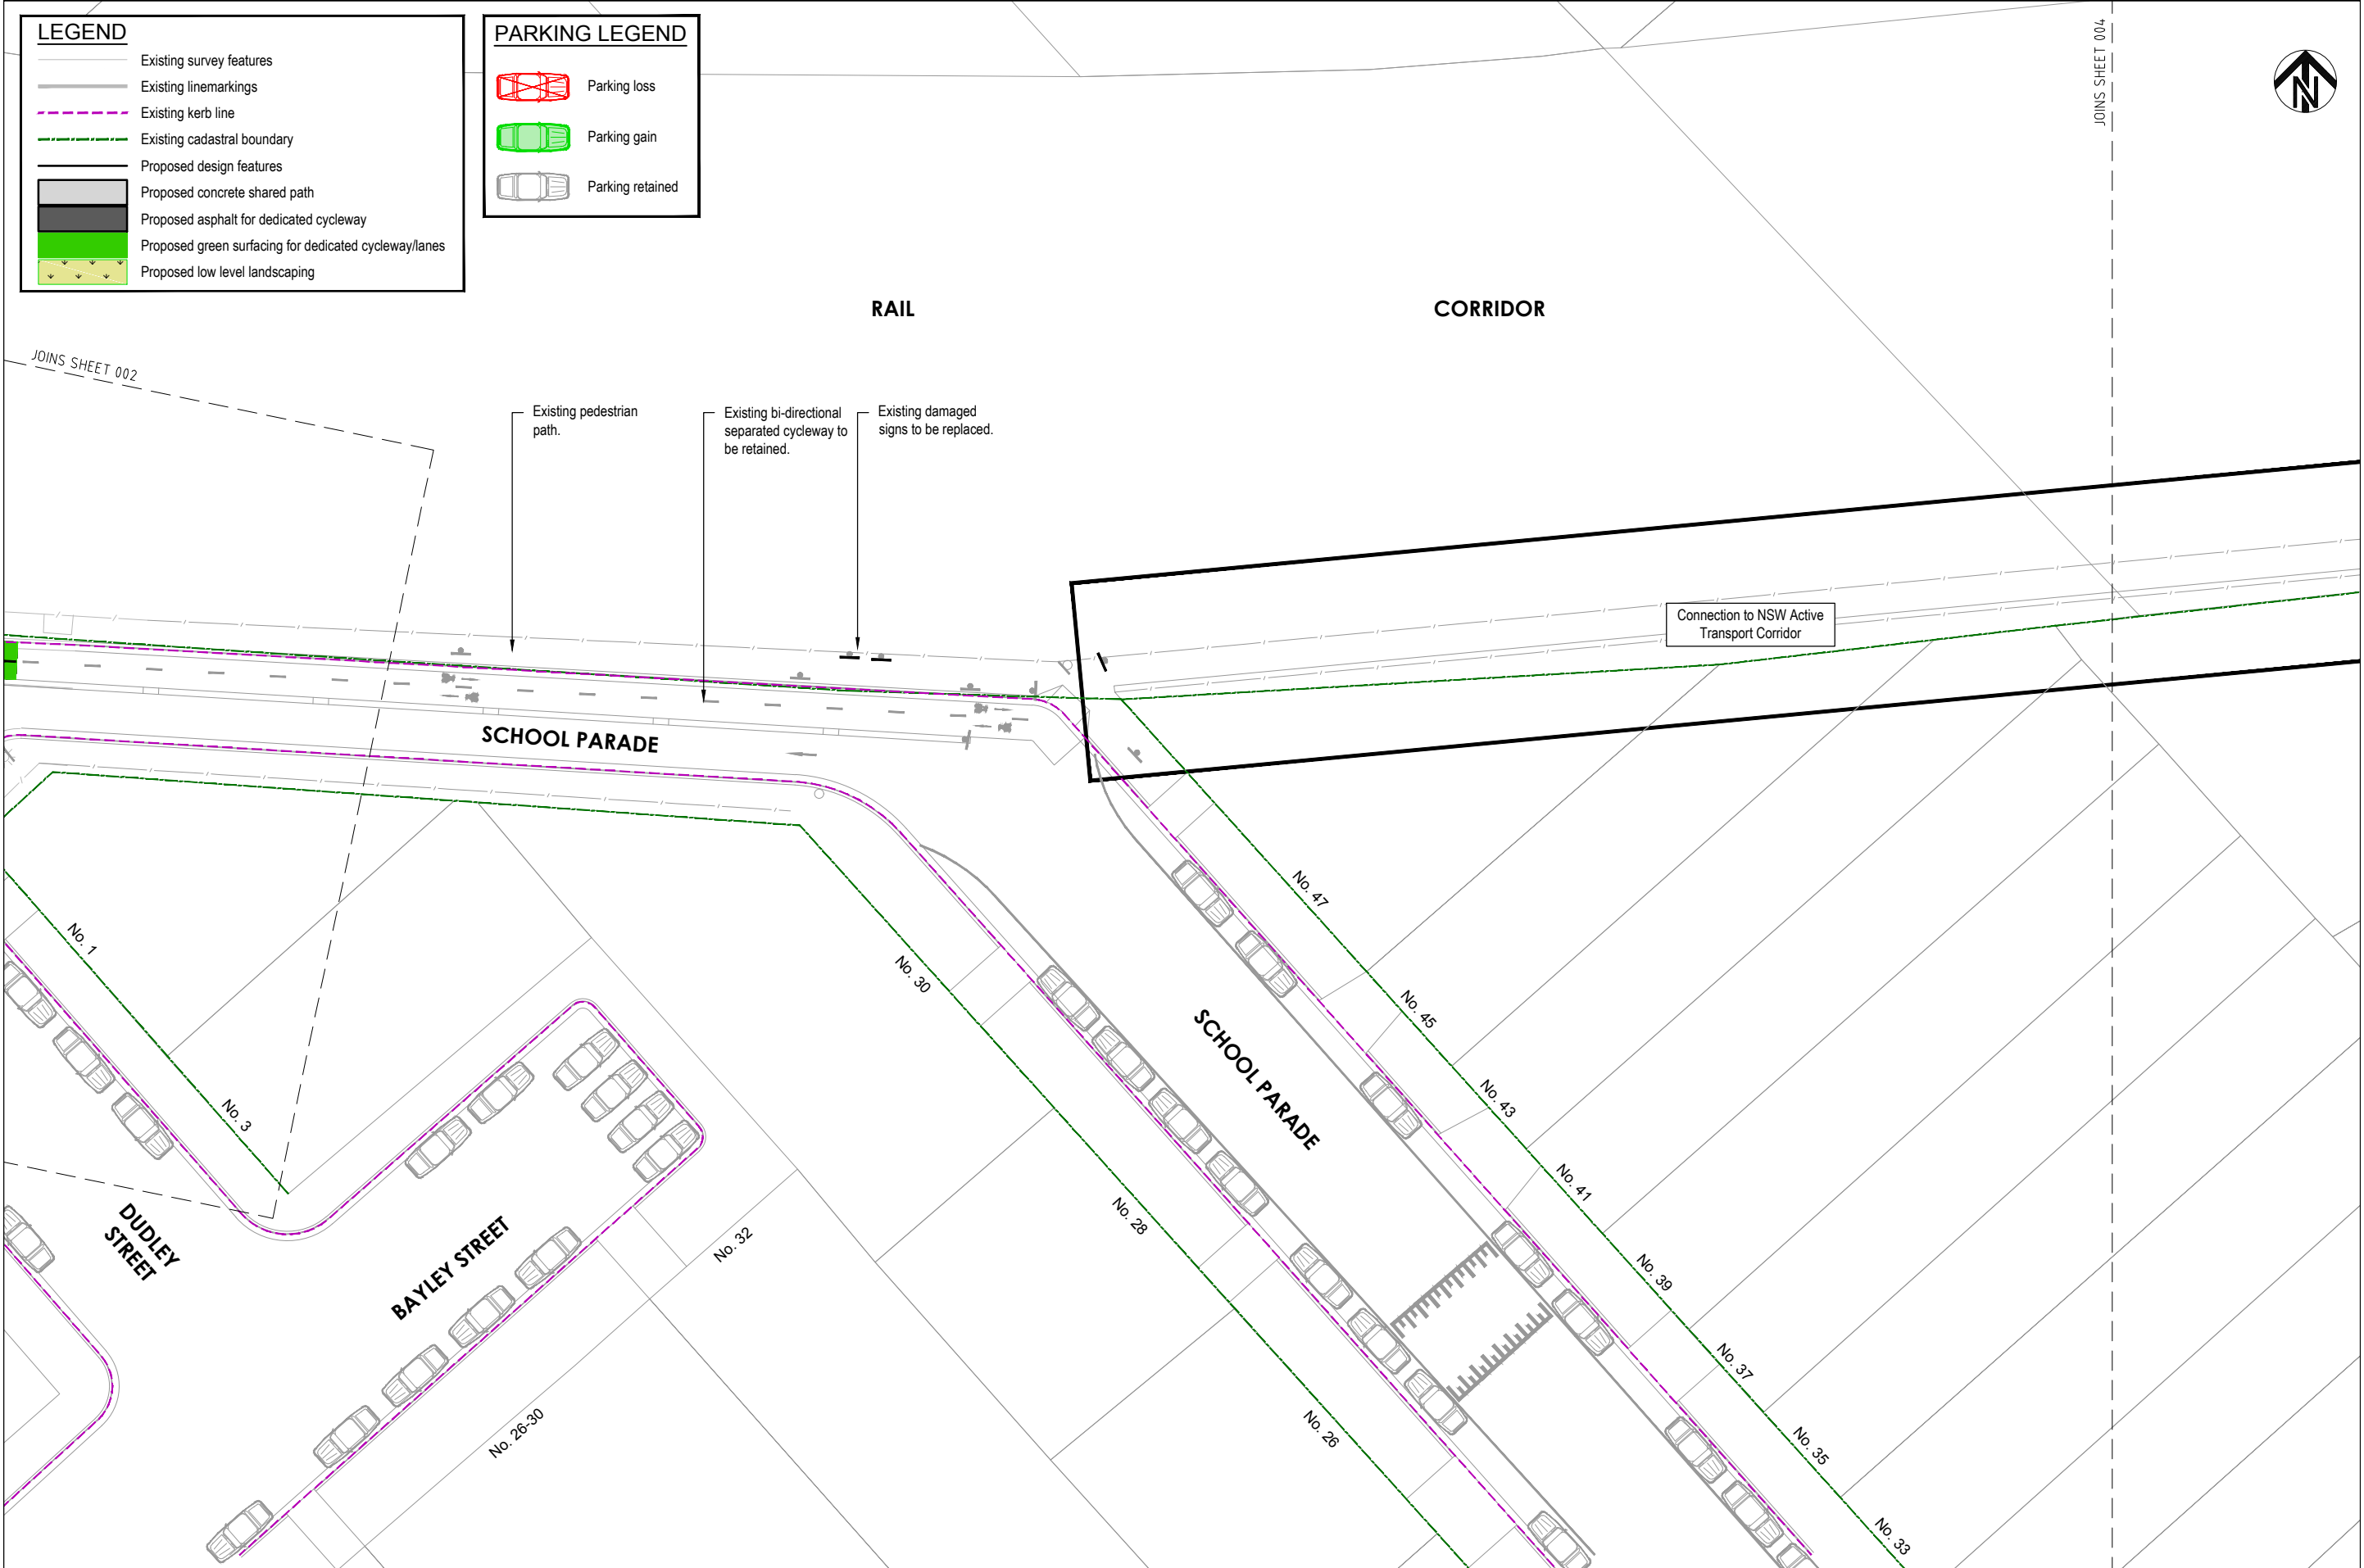

CHECKED & APPROVED

APPROVED FOR CONSTRUCTION

SURVEYED & DRAFTED
LANDATA
MARCH 17

DESIGNED
RC
AUGUST 17

DRAWN
RC
SEPTEMBER 17

TRAFFIC COMMITTEE APPROVED



STANDARDS OR GUIDELINES REFERRED TO
• TDT 2011/01a
• 1742.13-2009
• 1742.10-2009

SERVICES AFFECTED
TELSTRA / OPTUS
STORM WATER
WATER
GAS
ELEC. CABLES
RAILCORP

QUANTITIES

S.R.A. / SURV. GEN.
R.T.A.
A.G.L. / SHELL PIPELINES
SYDNEY WATER
TELSTRA / OPTUS
SYDNEY ELECTRICITY
NOTICE OF ENTRY
KERB & GUTTER

NOTICES

DATE

SERVICES
TELECOM/OPTUS
GAS
SEWER
WATER
RAILWAY
ELEC. CABLES
OIL PIPELINES
STORM WATER

—T—T—T—T—
—G—G—G—G—
—S—S—S—S—
—W—W—W—W—
—R—R—R—R—
—E—E—E—E—
—P—P—P—P—
—SW—SW—SW—

DATUM
A. H. D.

SCALES
0 2 4 6 8m
SCALE 1:200
A1 UNREDUCED

AMEND DATE DESCRIPTION APPROV.

INNER WEST COUNCIL

LR18 BICYCLE ROUTE – DETAILED DESIGN

DULWICH HILL STATION TO MARRICKVILLE STATION

COMMUNITY CONSULTATION PLAN

FILE NO.

SHEET NO.
3/11

PLAN NO.
6175-003

CAD FILE
2665-LR18-CC-003

JOINS SHEET 003



City of Sydney Shared Park markings



JOINS SHEET 005

RAIL

CORRIDOR

Existing trees to be retained.

Existing shared path to be retained. City of Sydney shared path marking to be added.

Provide new markings for on-road mixed traffic facility.

Retain existing driveways and cycleway ramp.

Connection to NSW Active Transport Corridor

KAYS AVENUE EAST

ALBERMARLE STREET

KAYS AVENUE EAST



LEGEND

- Existing survey features
- Existing linemarkings
- Existing kerb line
- Existing cadastral boundary
- Proposed design features
- Proposed concrete shared path
- Proposed asphalt for dedicated cycleway
- Proposed green surfacing for dedicated cycleway/lanes
- Proposed low level landscaping


PARKING LEGEND

- Parking loss
- Parking gain
- Parking retained



City of Sydney Shared Park markings at driveways.

CHECKED & APPROVED	SURVEYED & DRAFTED LANDATA MARCH 17	TRAFFIC COMMITTEE APPROVED	STANDARDS OR GUIDELINES REFERRED TO • TDT 2011/01a • 1742.13-2009 • 1742.10-2009	S.R.A. / SURV. GEN. R.T.A. A.G.L. / SHELL PIPELINES SYDNEY WATER TELSTRA / OPTUS SYDNEY ELECTRICITY NOTICE OF ENTRY KERB & GUTTER	SERVICES TELECOM/OPTUS GAS SEWER WATER RAILWAY ELEC. CABLES OIL PIPELINES STORM WATER	—T—T—T—T— —G—G—G—G— —S—S—S—S— —W—W—W—W— —R—R—R—R— —E—E—E—E— —P—P—P—P— —SW—SW—SW—	DATUM A. H. D.	SCALES 0 2 4 6 8m SCALE 1:200 A1 UNREDUCED	AMEND DATE DESCRIPTION APPROV.	INNER WEST COUNCIL LR18 BICYCLE ROUTE – DETAILED DESIGN DULWICH HILL STATION TO MARRICKVILLE STATION COMMUNITY CONSULTATION PLAN		FILE NO. --- SHEET NO. 4 / 11
APPROVED FOR CONSTRUCTION	DESIGNED RC AUGUST 17 DRAWN RC SEPTEMBER 17		SERVICES AFFECTED TELSTRA / OPTUS STORM WATER WATER GAS ELEC. CABLES RAILCORP	QUANTITIES	NOTICES DATE				B 9/17 ISSUED FOR CONSULTATION NP A 8/17 ISSUED FOR CONSULTATION NP			PLAN NO. 6175-004 CAD FILE 2665-LR18-CC-004

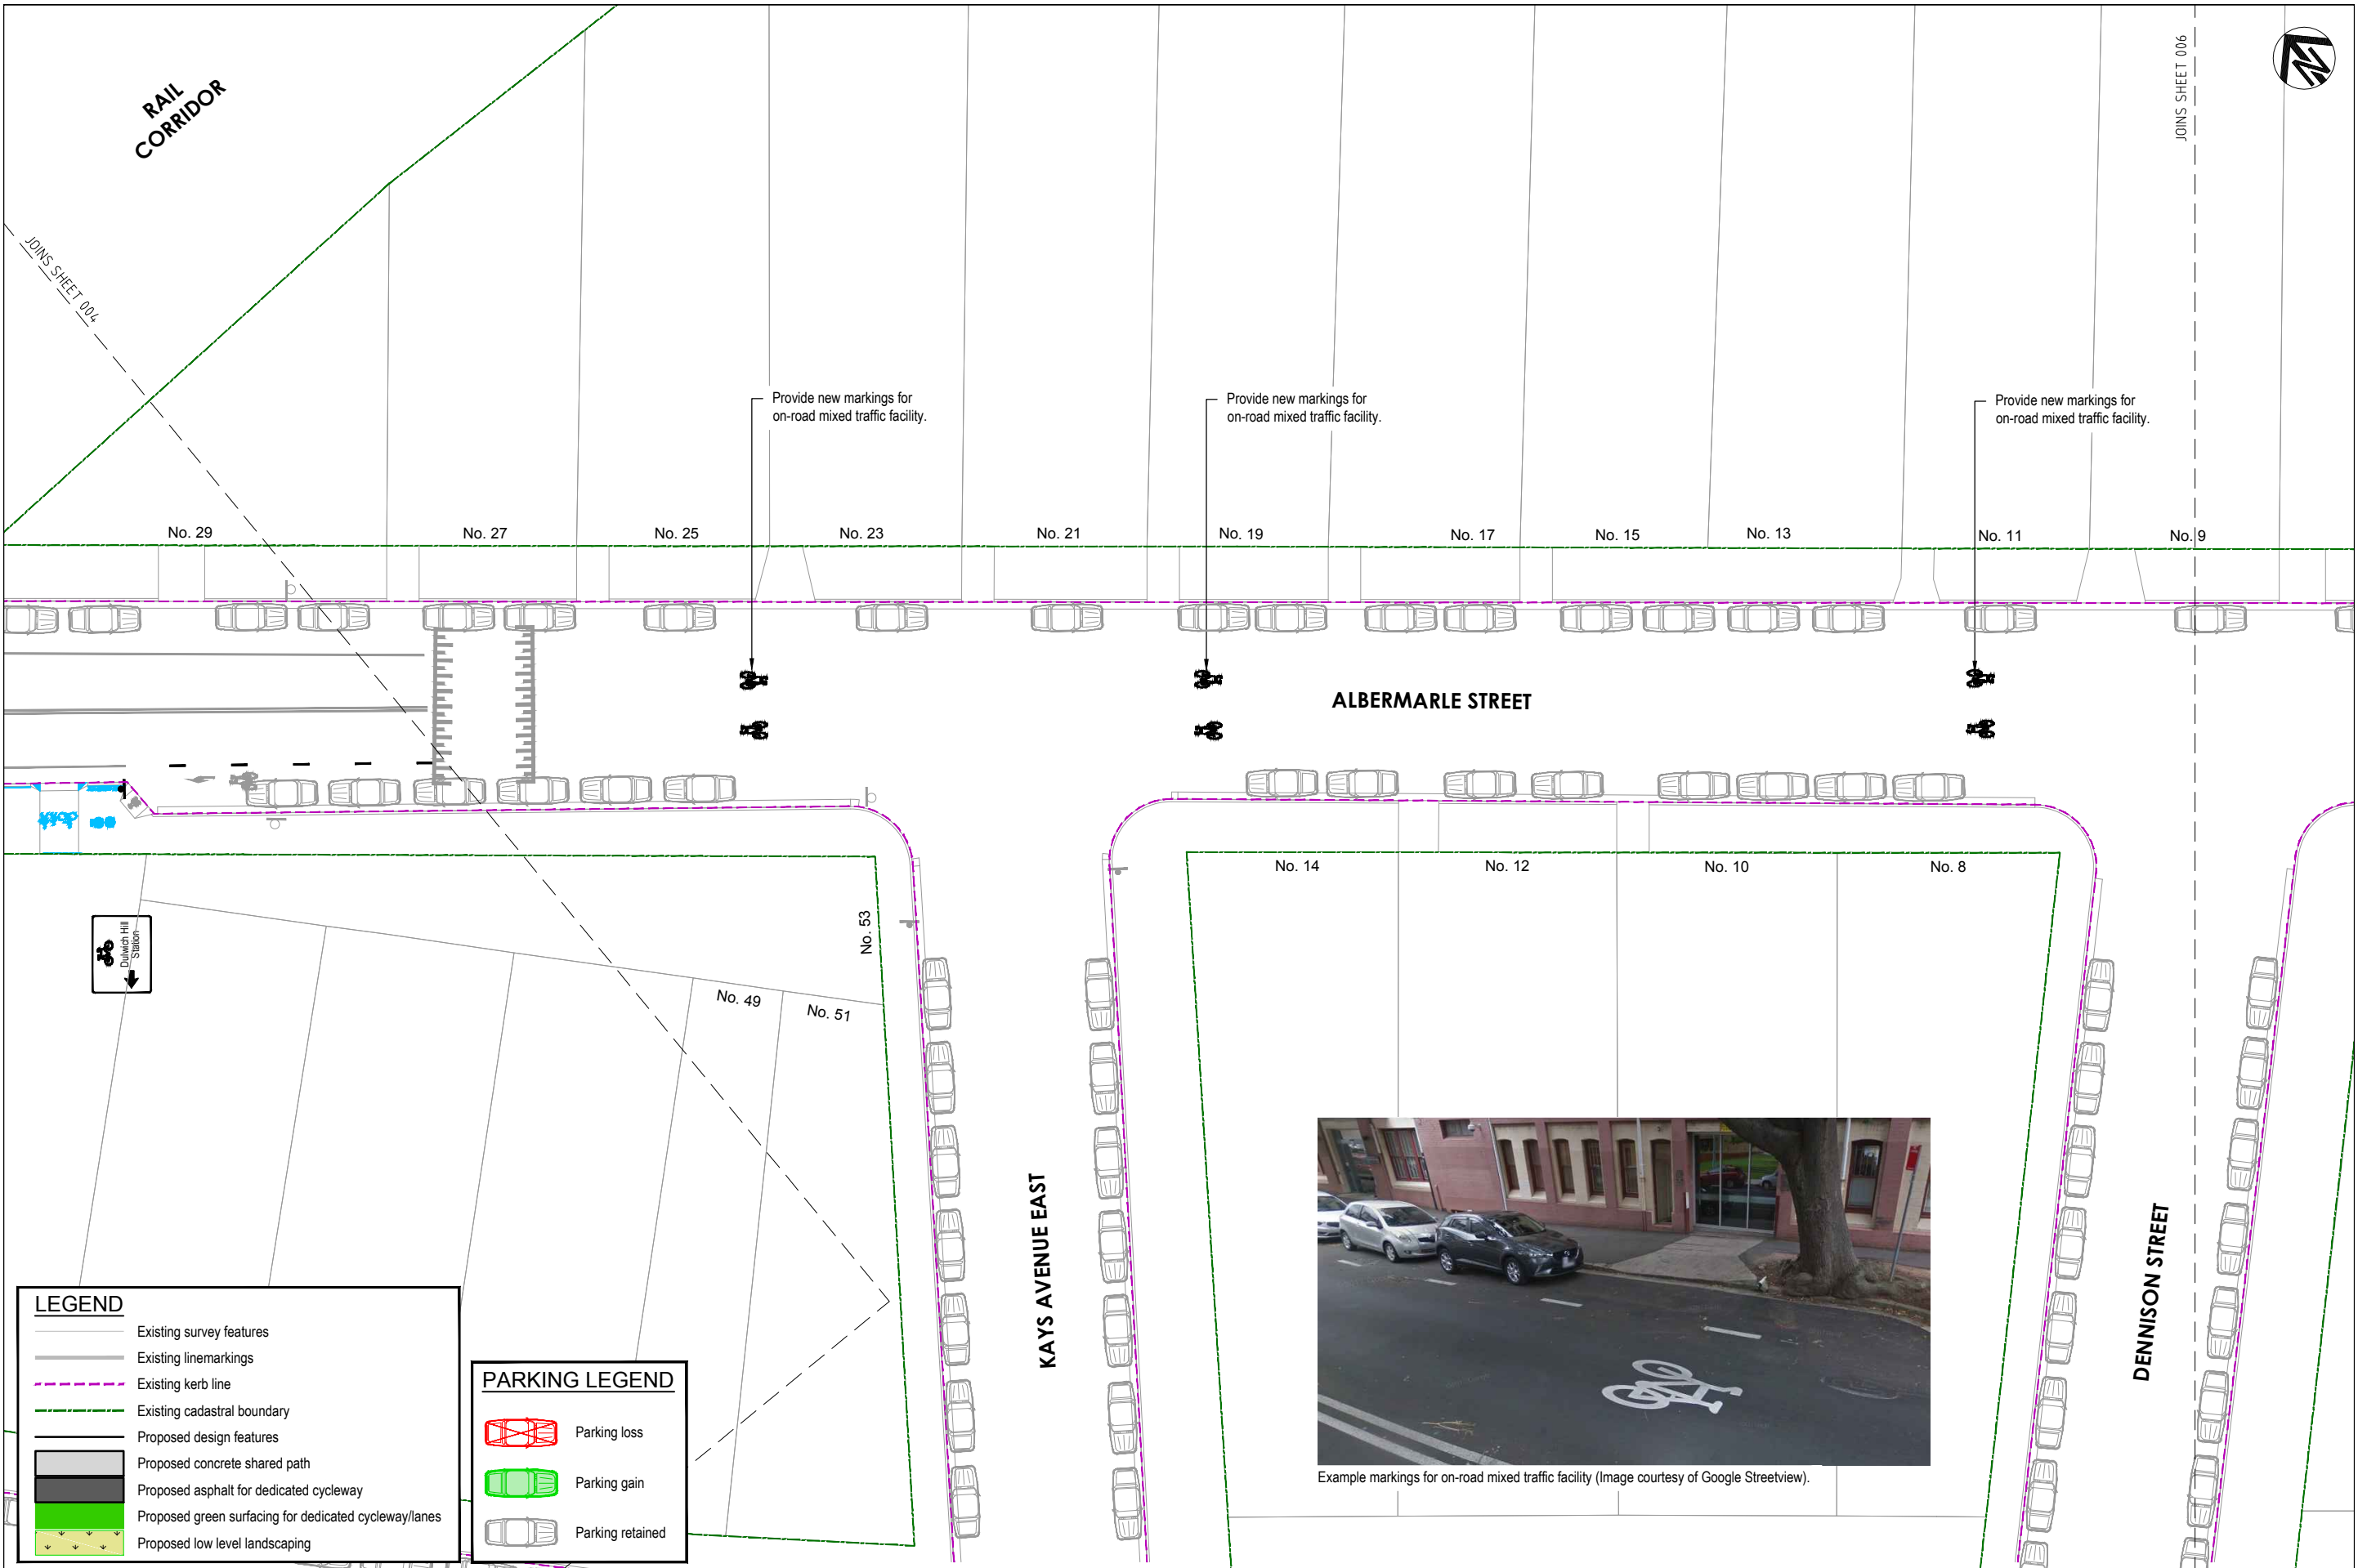

CHECKED & APPROVED

SURVEYED & DRAFTED
LANDATA
MARCH 17

DESIGNED
RC
AUGUST 17

DRAWN
RC
SEPTEMBER 17

TRAFFIC COMMITTEE APPROVED

STANDARDS OR GUIDELINES REFERRED TO
• TDT 2011/01a
• 1742.13-2009
• 1742.10-2009

SERVICES AFFECTED
TELSTRA / OPTUS
STORM WATER
WATER
GAS
ELEC. CABLES
RAILCORP

QUANTITIES

S.R.A. / SURV. GEN.
R.T.A.
A.G.L. / SHELL PIPELINES
SYDNEY WATER
TELSTRA / OPTUS
SYDNEY ELECTRICITY
NOTICE OF ENTRY
KERB & GUTTER

NOTICES
DATE

SERVICES
TELECOM/OPTUS
GAS
SEWER
WATER
RAILWAY
ELEC. CABLES
OIL PIPELINES
STORM WATER

—T—T—T—
—G—G—G—
—S—S—S—
—W—W—W—
—R—R—R—
—E—E—E—
—P—P—P—
—SW—SW—SW—

DATUM
A. H. D.

SCALES
0 2 4 6 8m
SCALE 1:200
A1 UNREDUCED

B 9/17 ISSUED FOR CONSULTATION NP

A 8/17 ISSUED FOR CONSULTATION NP

AMEND DATE DESCRIPTION APPROV.

INNER WEST COUNCIL

LR18 BICYCLE ROUTE – DETAILED DESIGN

DULWICH HILL STATION TO MARRICKVILLE STATION


COMMUNITY CONSULTATION PLAN

FILE NO.

SHEET NO.
5/11

PLAN NO.
6175-005

CAD FILE
2665-LR18-CC-005

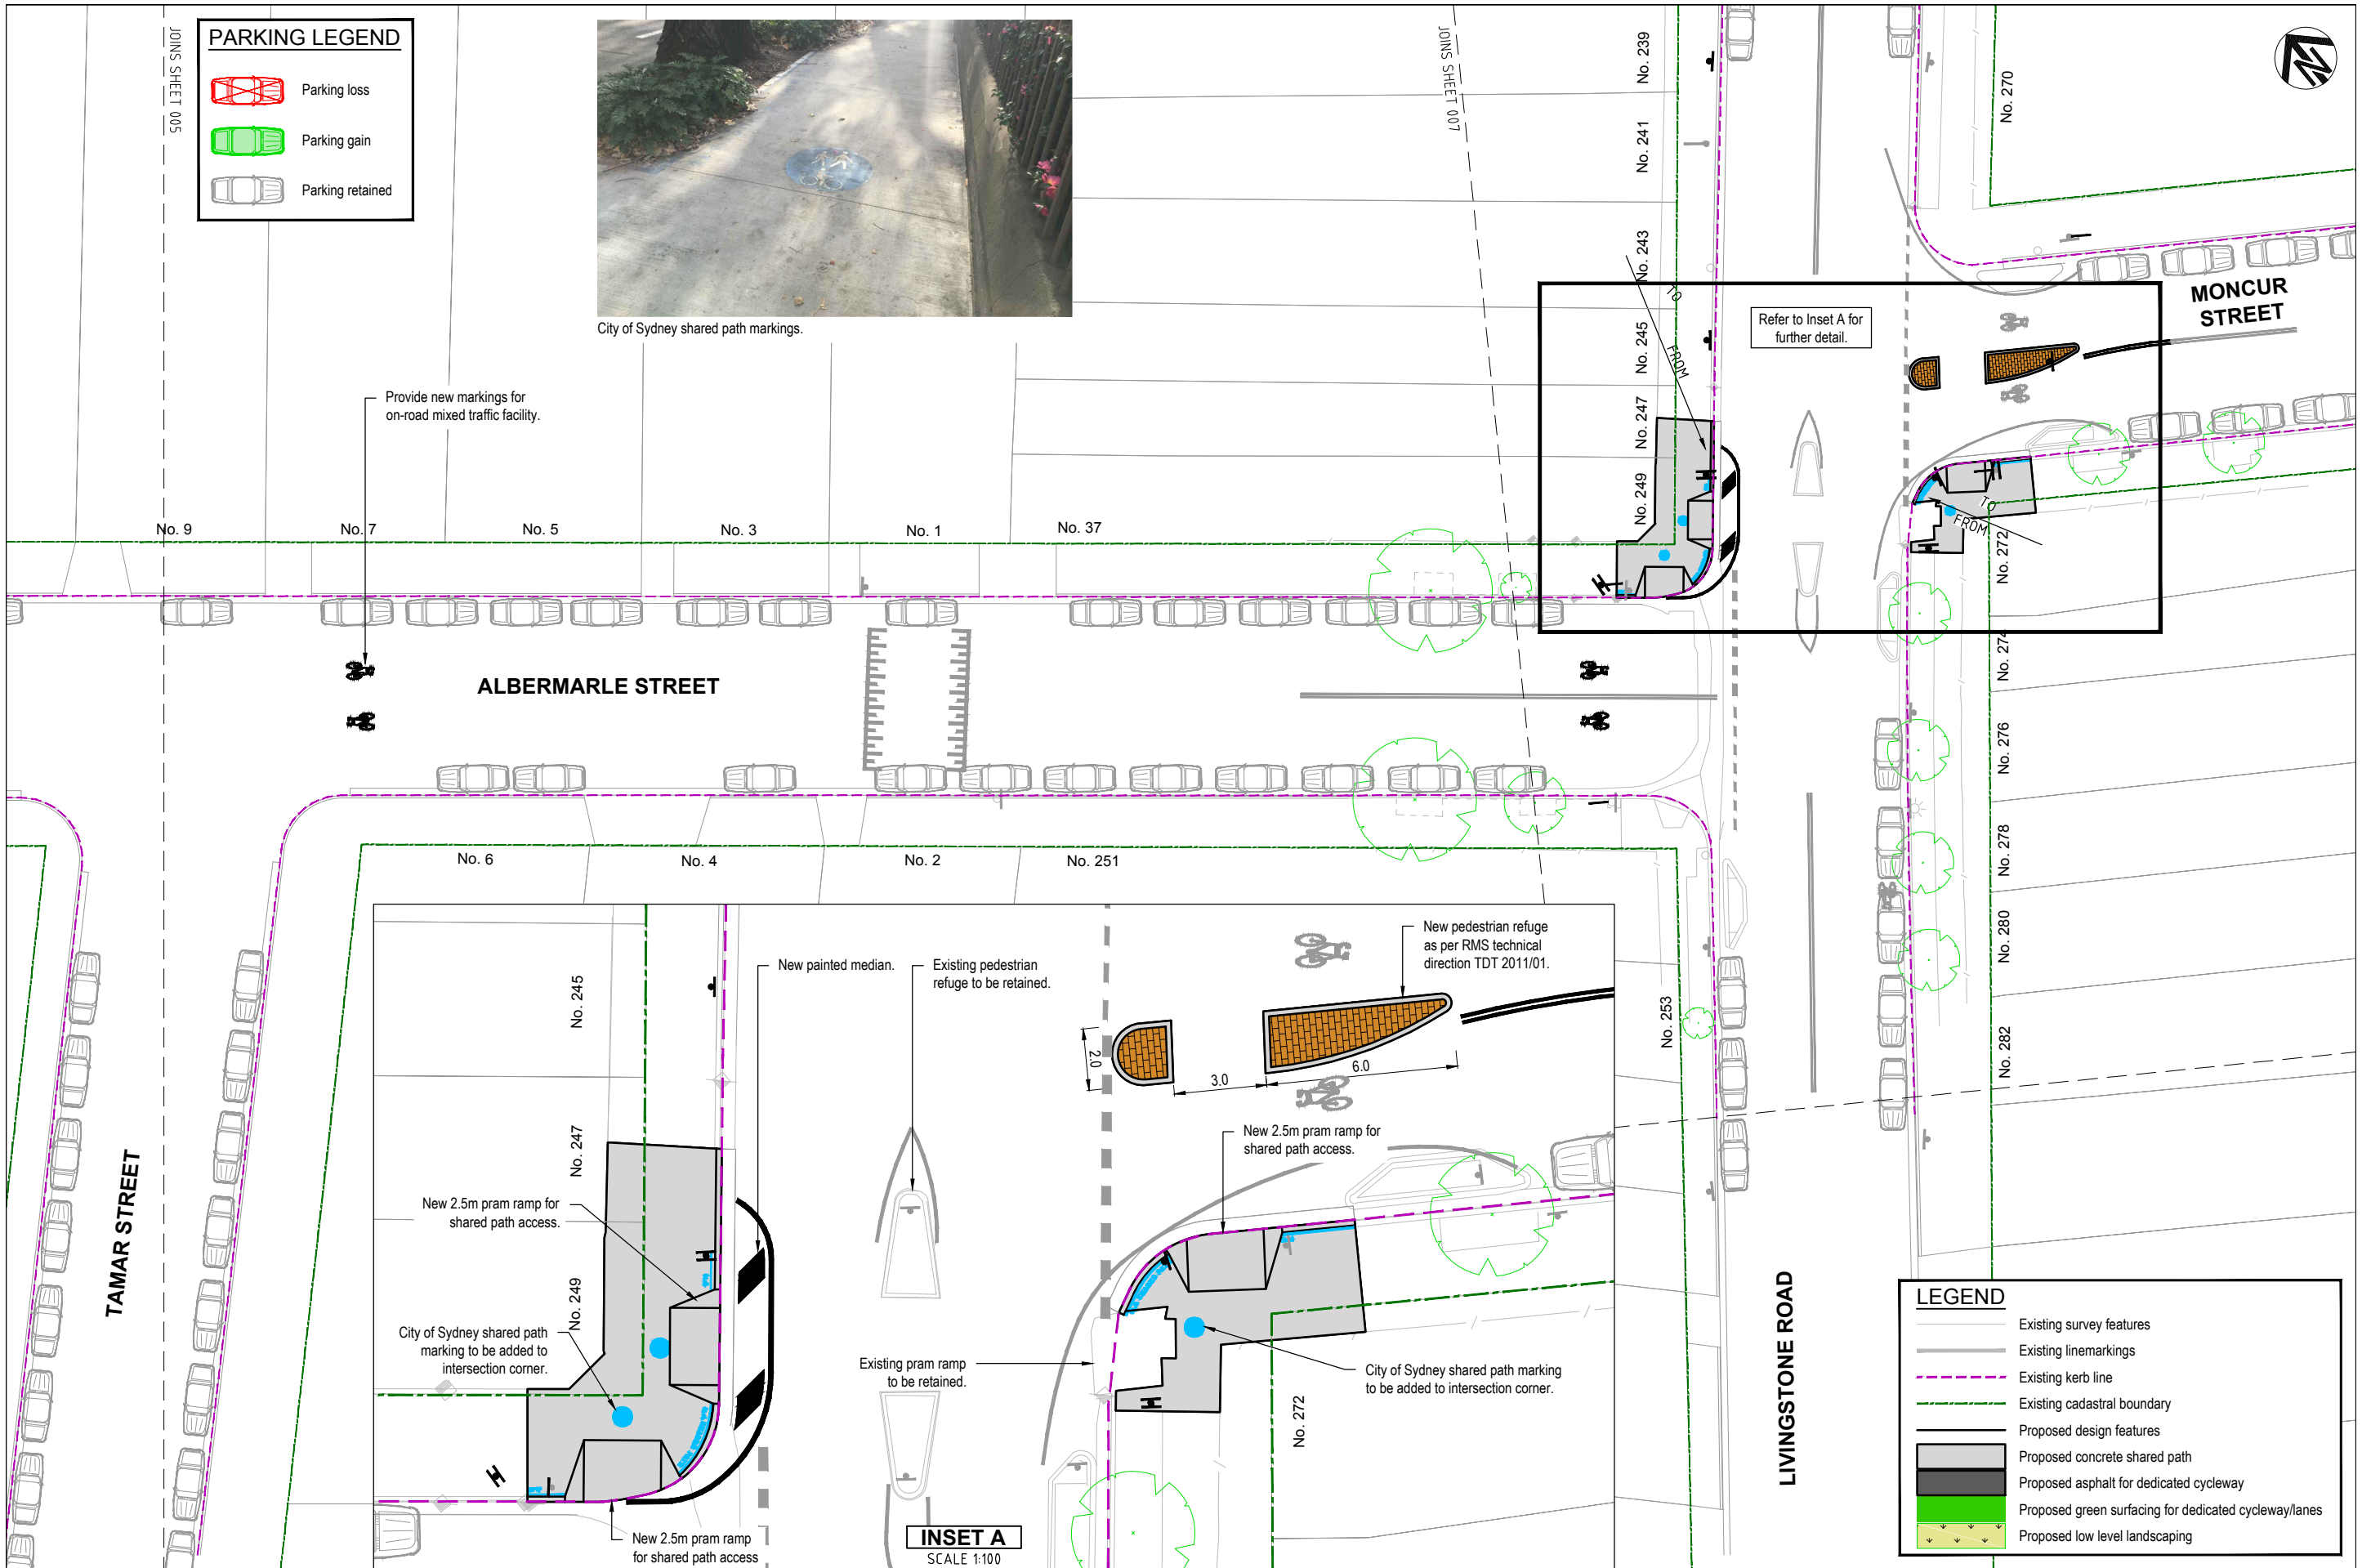

PARKING LEGEND

- Parking loss
- Parking gain
- Parking retained



City of Sydney shared path markings.

Provide new markings for on-road mixed traffic facility.

Refer to Inset A for further detail.

INSET A
SCALE 1:100

LEGEND


- Existing survey features
- Existing linemarkings
- Existing kerb line
- Existing cadastral boundary
- Proposed design features
- Proposed concrete shared path
- Proposed asphalt for dedicated cycleway
- Proposed green surfacing for dedicated cycleway/lanes
- Proposed low level landscaping


CHECKED & APPROVED		SURVEYED & DRAFTED LANDATA MARCH 17		TRAFFIC COMMITTEE APPROVED		STANDARDS OR GUIDELINES REFERRED TO • TDT 2011/01a • 1742.13-2009 • 1742.10-2009		S.R.A. / SURV. GEN. R.T.A. A.G.L. / SHELL PIPELINES SYDNEY WATER TELSTRA / OPTUS SYDNEY ELECTRICITY NOTICE OF ENTRY KERB & GUTTER		SERVICES TELECOM/OPTUS GAS SEWER WATER RAILWAY ELEC. CABLES OIL PIPELINES STORM WATER		DATUM A. H. D.		SCALES 0 2 4 6 8m SCALE 1:200 A1 UNREDUCED		AMEND DATE DESCRIPTION APPROV.		INNER WEST COUNCIL		FILE NO. --- SHEET NO. 6/11	
APPROVED FOR CONSTRUCTION		DESIGNED NC AUGUST 17		DRAWN NC SEPTEMBER 17		SERVICES AFFECTED TELSTRA / OPTUS STORM WATER WATER GAS ELEC. CABLES RAILCORP		QUANTITIES		NOTICES		DATE		B 9/17 ISSUED FOR CONSULTATION NP		A 8/17 ISSUED FOR CONSULTATION NP		6175-006		CAD FILE 2665-LR18-CC-006	
																		DULWICH HILL STATION TO MARRICKVILLE STATION		COMMUNITY CONSULTATION PLAN	



Example markings for on-road mixed traffic facility. (Image courtesy of Google Streetview)

JOINS SHEET 008

 CHECKED & APPROVED	SURVEYED & DRAFTED LANDDATA MARCH 17	TRAFFIC COMMITTEE APPROVED	STANDARDS OR GUIDELINES REFERRED TO * TDT 2011/01a * 1742.13-2009 * 1742.10-2009	S.R.A. / SURV. GEN. R.T.A. A.G.L. / SHELL PIPELINES SYDNEY WATER TELSTRA / OPTUS SYDNEY ELECTRICITY NOTICE OF ENTRY KERB & GUTTER	SERVICES TELECOM/OPTUS GAS SEWER WATER RAILWAY ELEC. CABLES OIL PIPELINES STORM WATER	DATUM A. H. D.	INNER WEST COUNCIL										FILE NO. ---	SHEET NO. 7/11	
APPROVED FOR CONSTRUCTION	DESIGNED RC AUGUST 17	 INNER WEST COUNCIL	SERVICES AFFECTED	QUANTITIES			LR18 BICYCLE ROUTE – DETAILED DESIGN										PLAN NO.	6175-007	
	DRAWN RC SEPTEMBER 17		TELSTRA / OPTUS STORM WATER WATER GAS ELEC. CABLES RAILCORP					DULWICH HILL STATION TO MARRICKVILLE STATION											
							COMMUNITY CONSULTATION PLAN										CAD FILE 2665-LR18-CC-007		

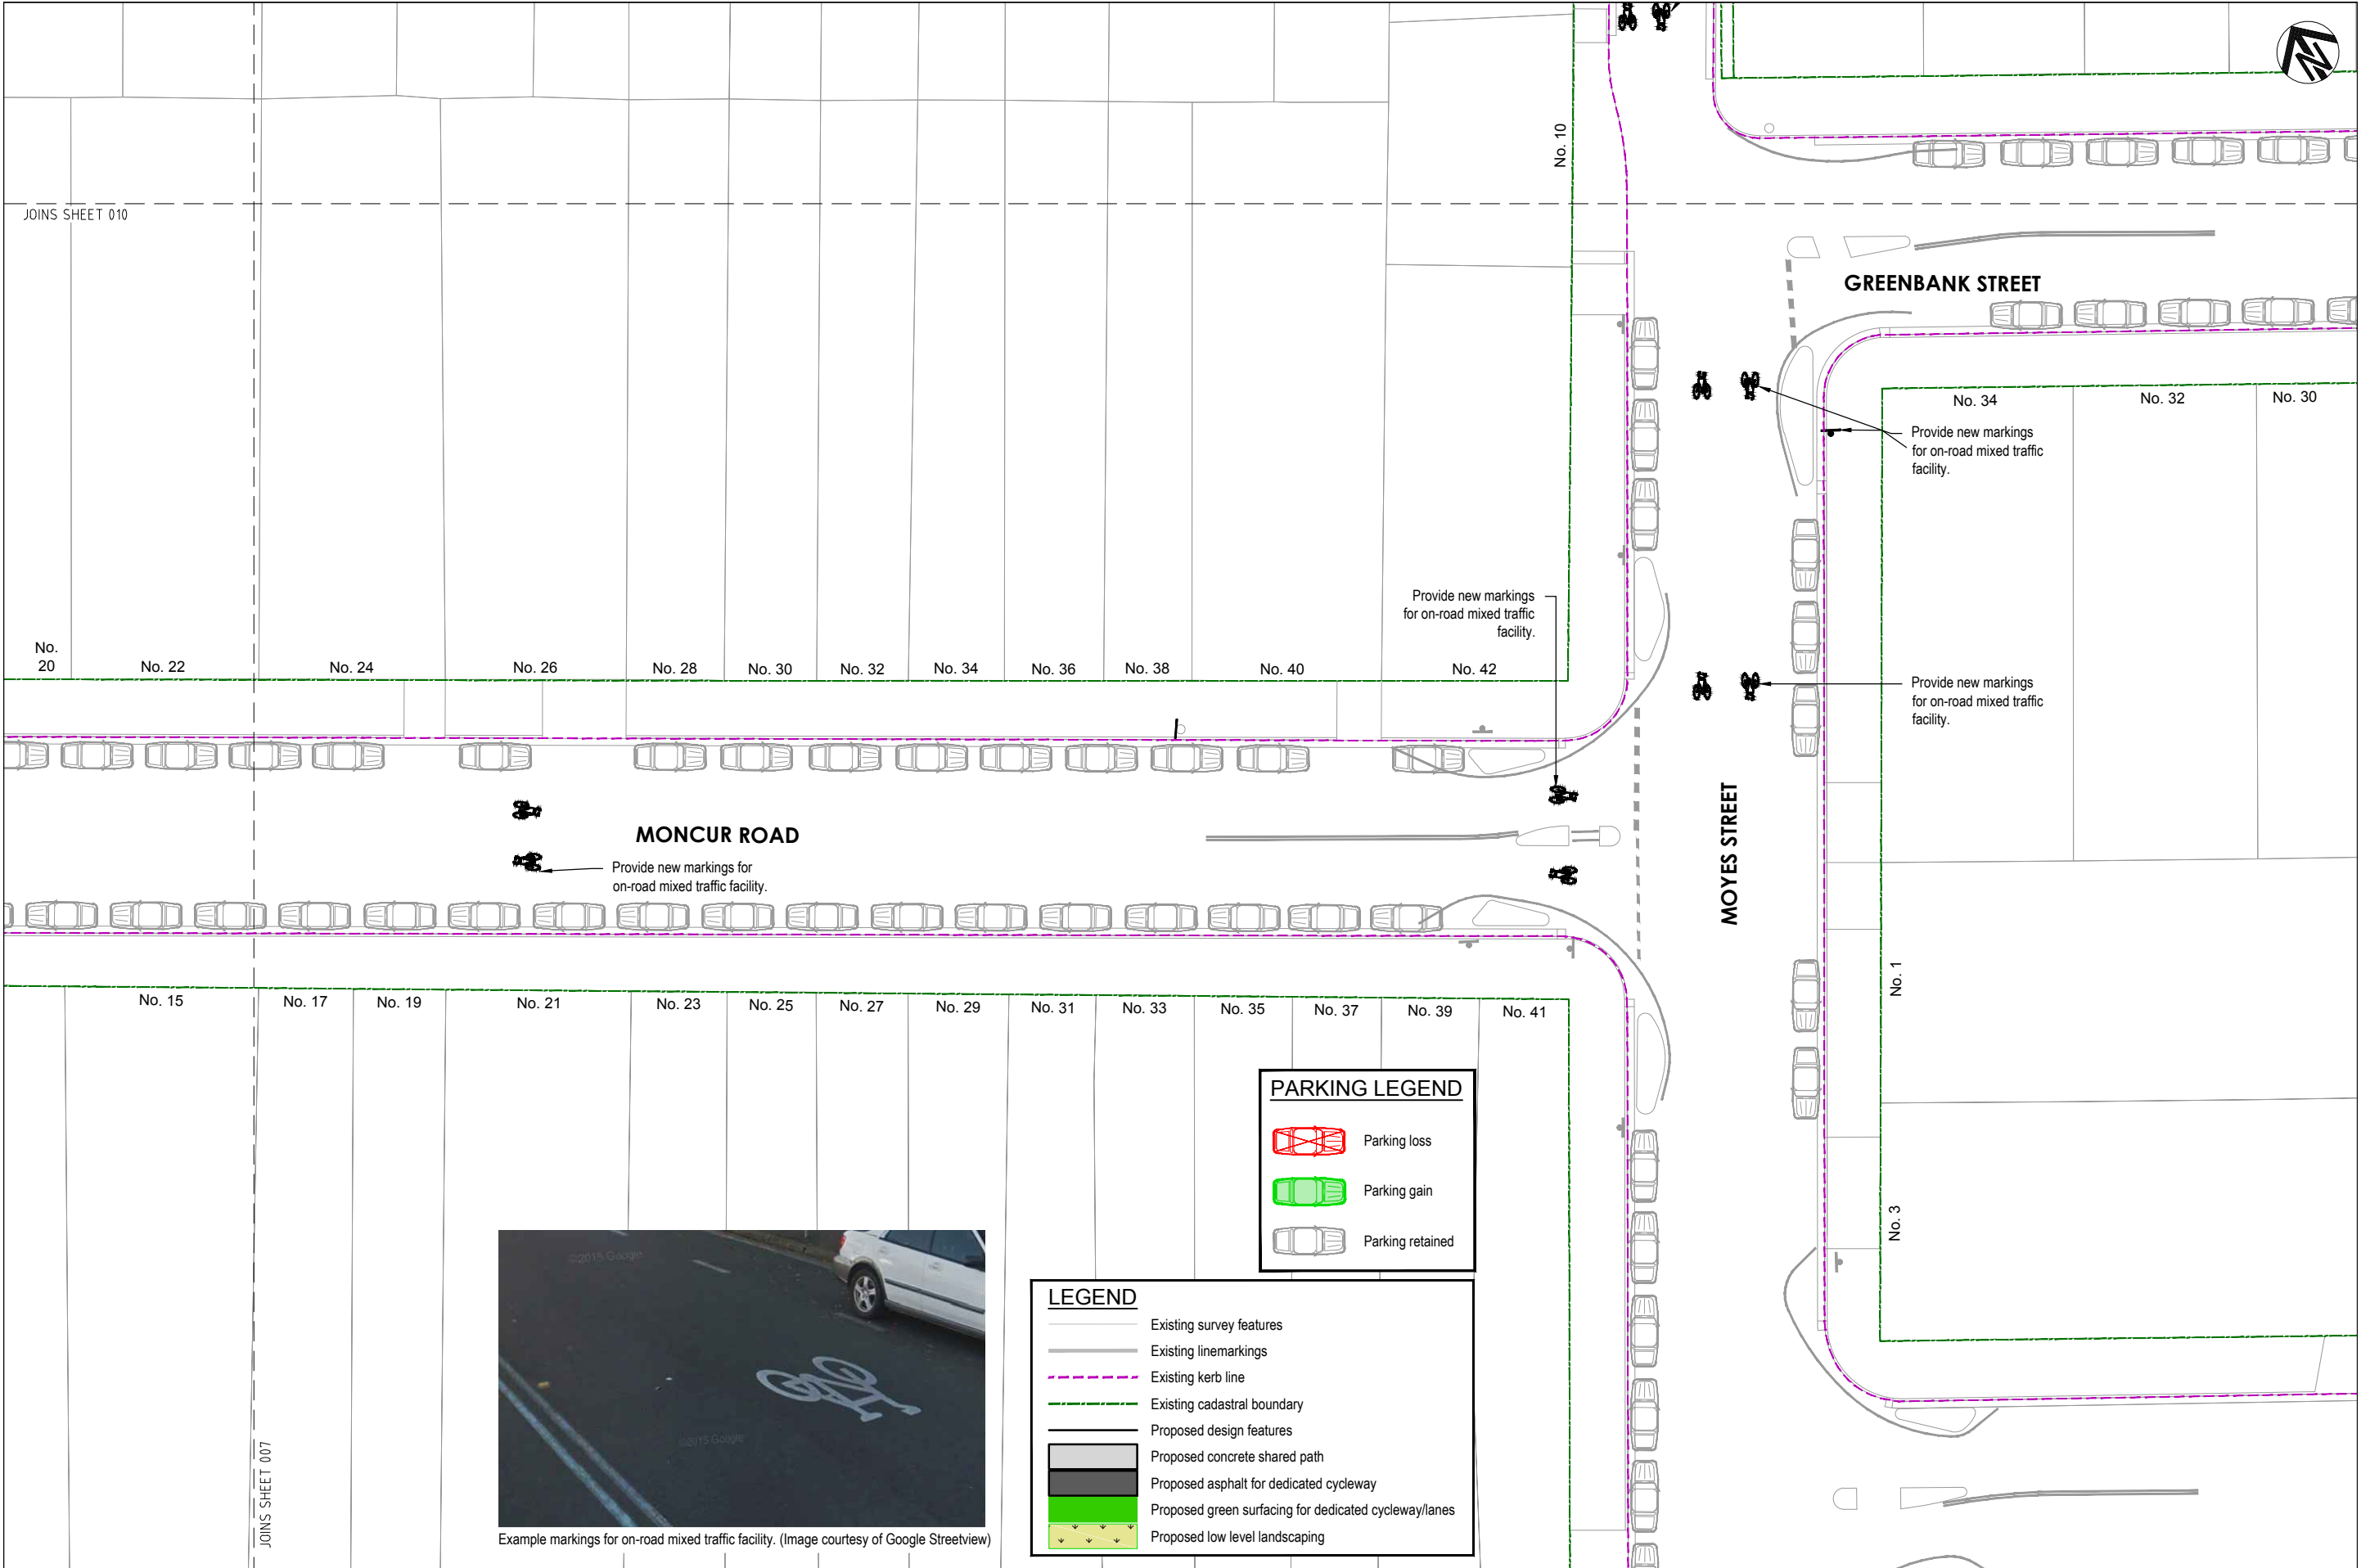



Example markings for on-road mixed traffic facility. (Image courtesy of Google Streetview)

LEGEND

Existing survey features


Existing linemarkings

PARKING LEGEND

Parking loss

Parking gain

Parking retained

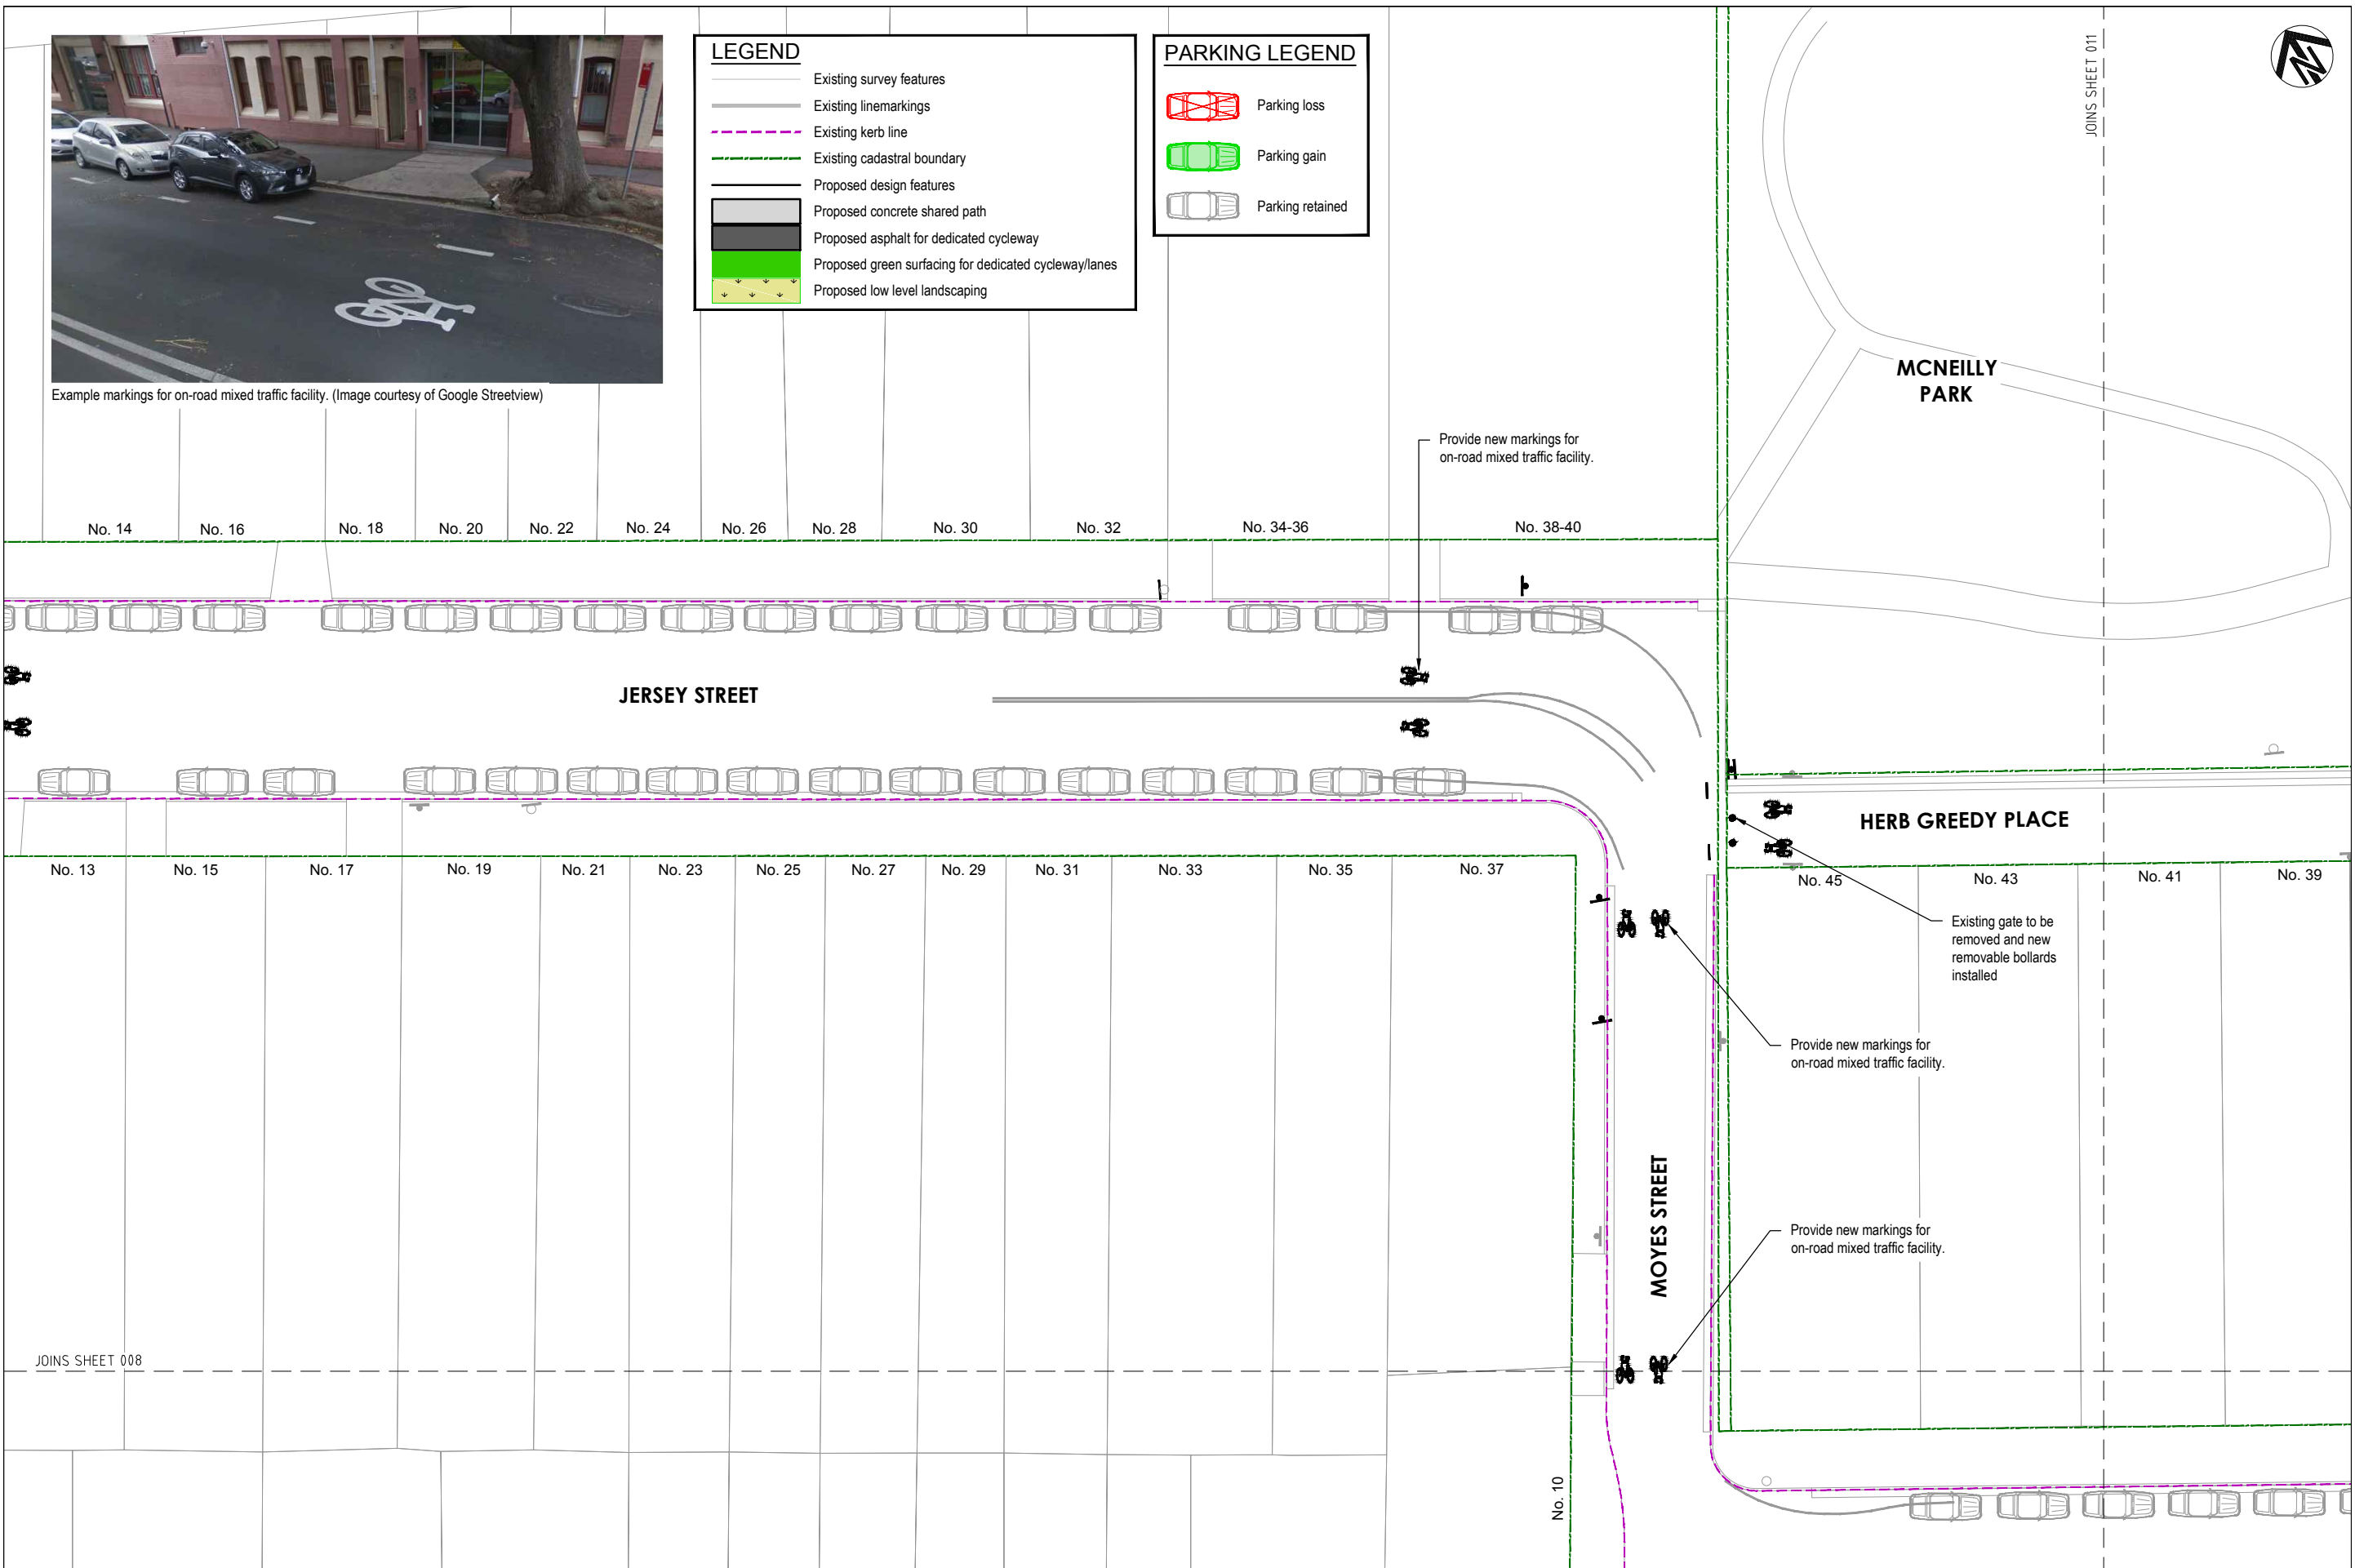

CHECKED & APPROVED

SURVEYED & DRAFTED
LANDATA
MARCH 17

DESIGNED
RC
AUGUST 17

DRAWN
RC
SEPTEMBER 17

TRAFFIC COMMITTEE APPROVED

STANDARDS OR GUIDELINES REFERRED TO

SERVICES AFFECTED

QUANTITIES

S.R.A. / SURV. GEN.

SERVICES

NOTICES

DATE

DATUM

SCALES

SCALE 1:200

A1 UNREDUCED

AMEND

DATE

DESCRIPTION

APPROV.

INNER WEST COUNCIL

LR18 BICYCLE ROUTE – DETAILED DESIGN

DULWICH HILL STATION TO MARRICKVILLE STATION

COMMUNITY CONSULTATION PLAN


FILE NO.

SHEET NO.

PLAN NO.

CAD FILE



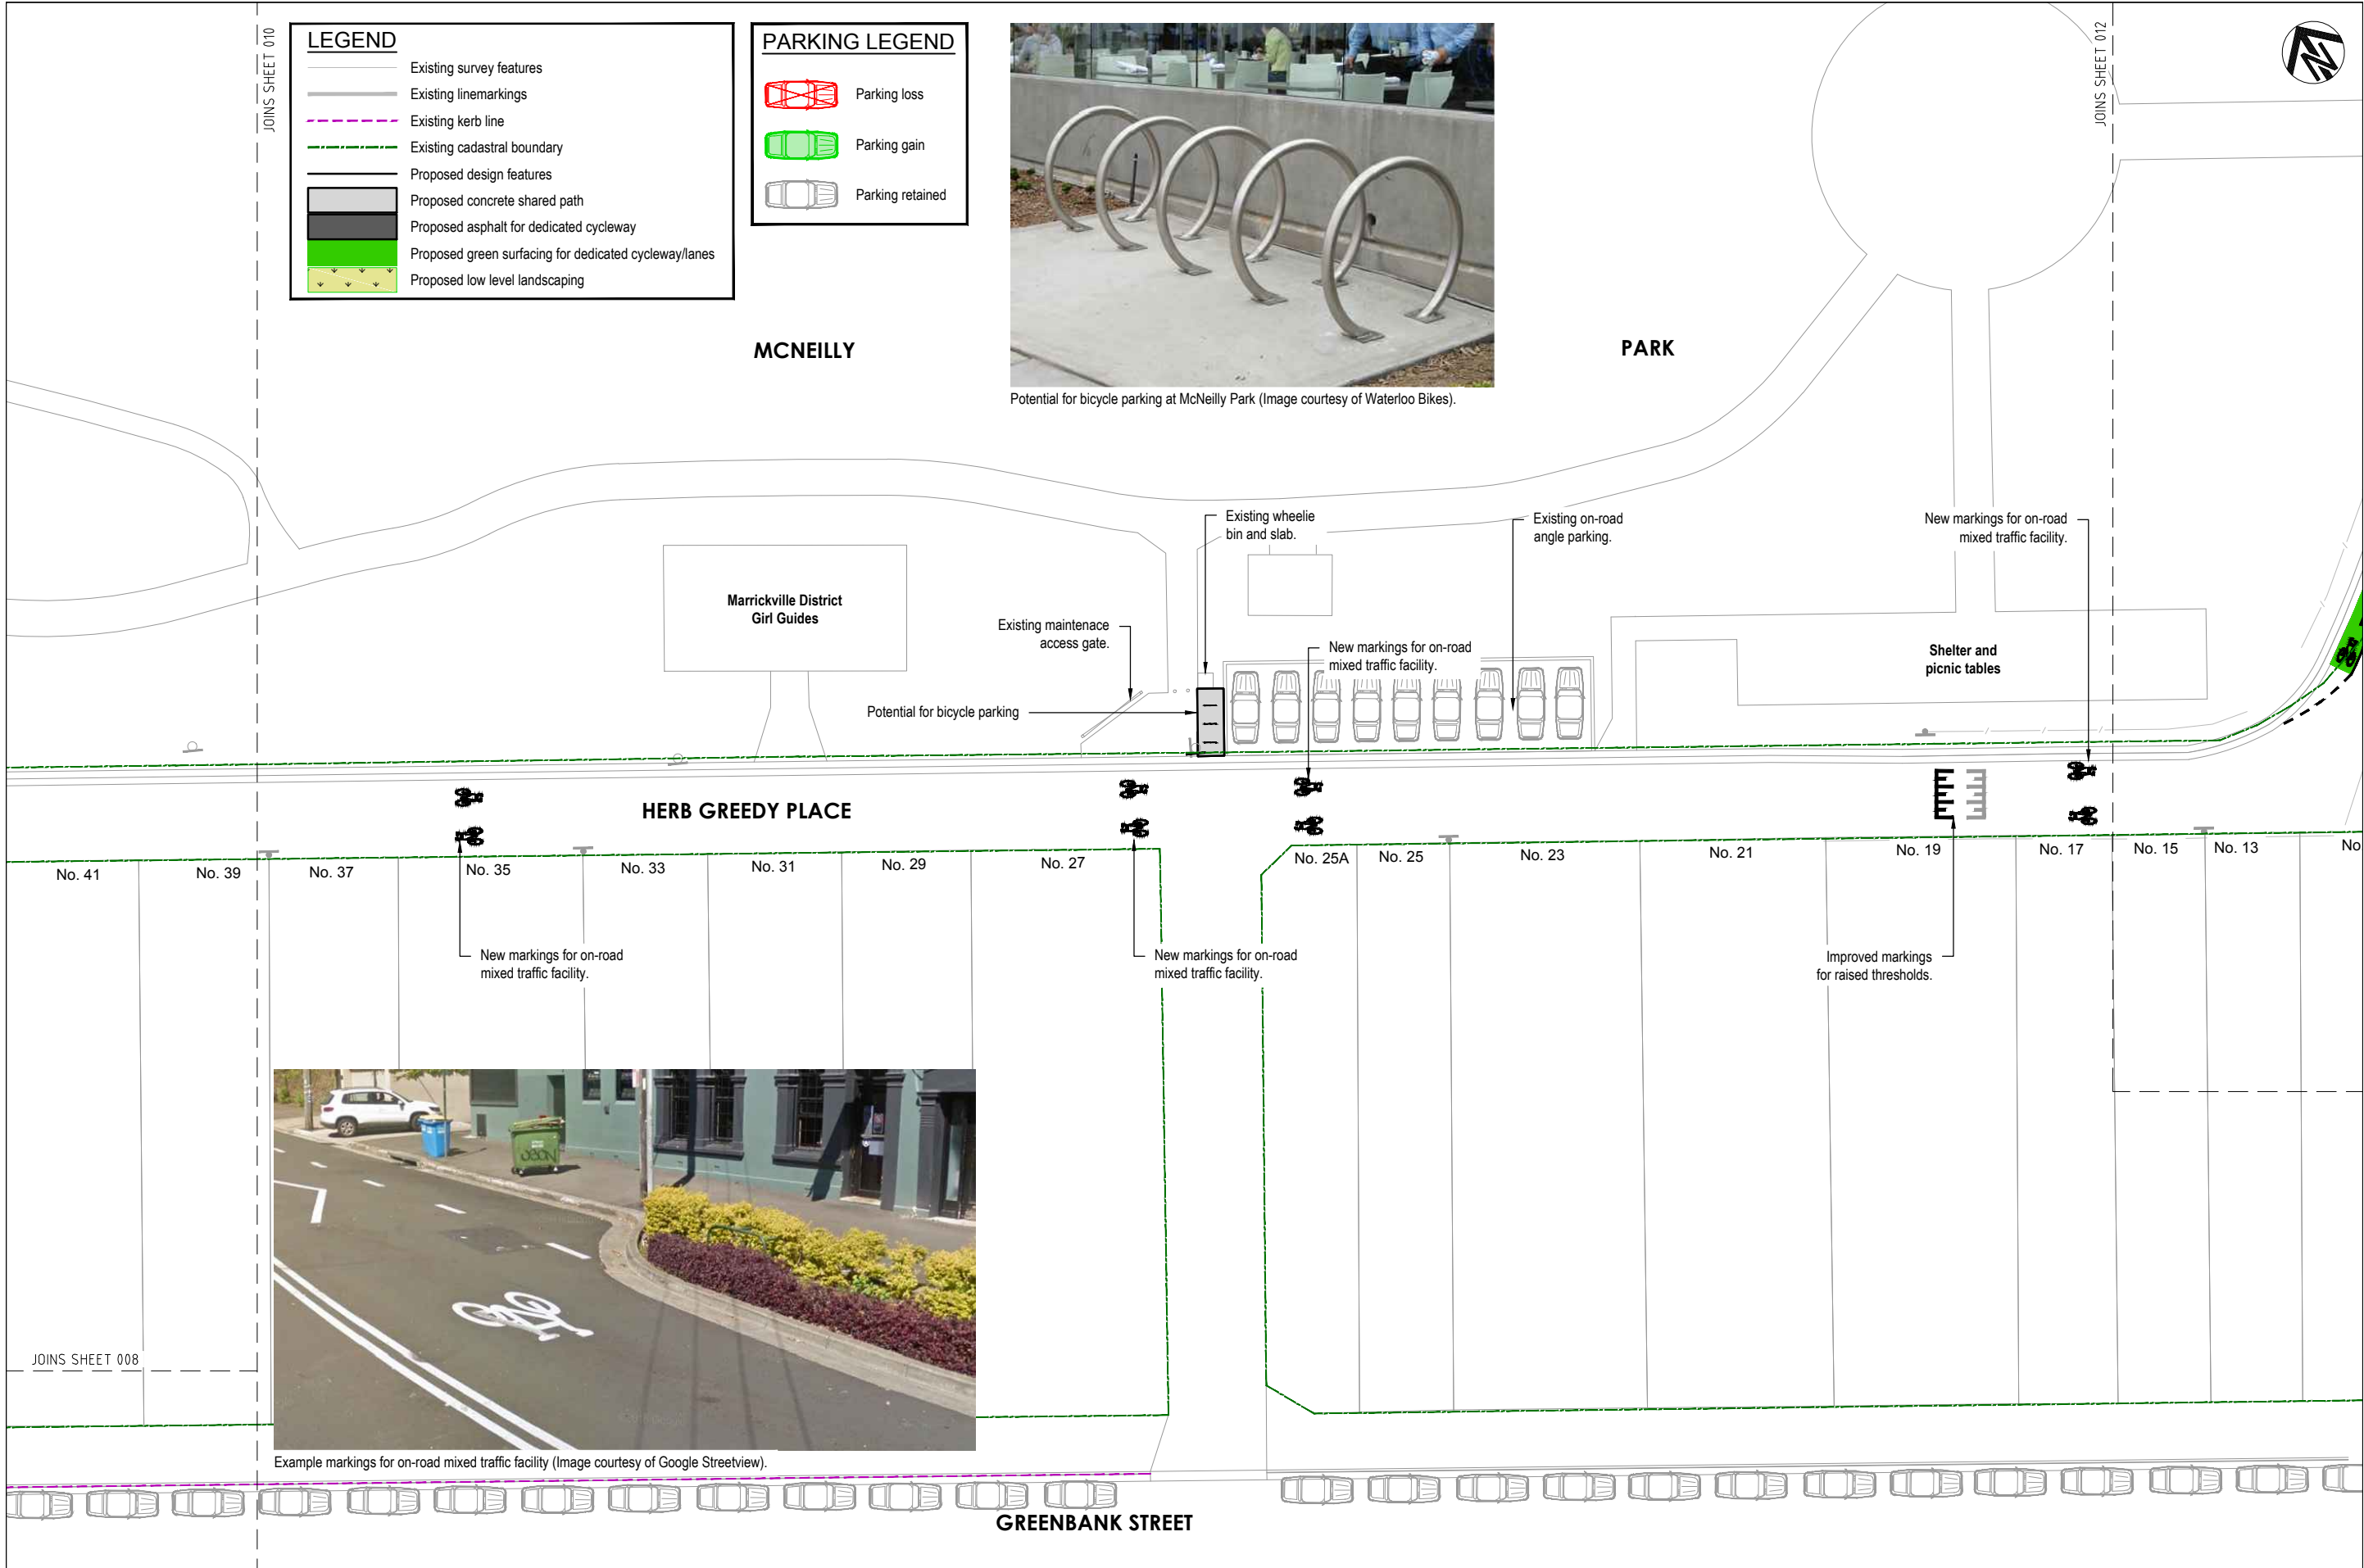

CHECKED & APPROVED		SURVEYED & DRAFTED LANDDATA MARCH 17		TRAFFIC COMMITTEE APPROVED		STANDARDS OR GUIDELINES REFERRED TO • TDT 2011/01a • 1742.13-2009 • 1742.10-2009		S.R.A. / SURV. GEN. R.T.A. A.G.L. / SHELL PIPELINES SYDNEY WATER TELSTRA / OPTUS SYDNEY ELECTRICITY NOTICE OF ENTRY KERB & GUTTER		SERVICES TELECOM/OPTUS GAS SEWER WATER RAILWAY ELEC. CABLES OIL PIPELINES STORM WATER		DATUM A. H. D.		SCALES 0 2 4 6 8m SCALE 1:200 A1 UNREDUCED		INNER WEST COUNCIL		FILE NO. ---		SHEET NO. 10/11	
APPROVED FOR CONSTRUCTION		DESIGNED RC AUGUST 17		DRAWN RC SEPTEMBER 17		SERVICES AFFECTED TELSTRA / OPTUS STORM WATER WATER GAS ELEC. CABLES RAILCORP		QUANTITIES		NOTICES		DATE		B 9/17 ISSUED FOR CONSULTATION NP		A 8/17 ISSUED FOR CONSULTATION NP		6175-010		CAD FILE 2665-LR18-CC-010	
																		DULWICH HILL STATION TO MARRICKVILLE STATION			
																		COMMUNITY CONSULTATION PLAN			

