



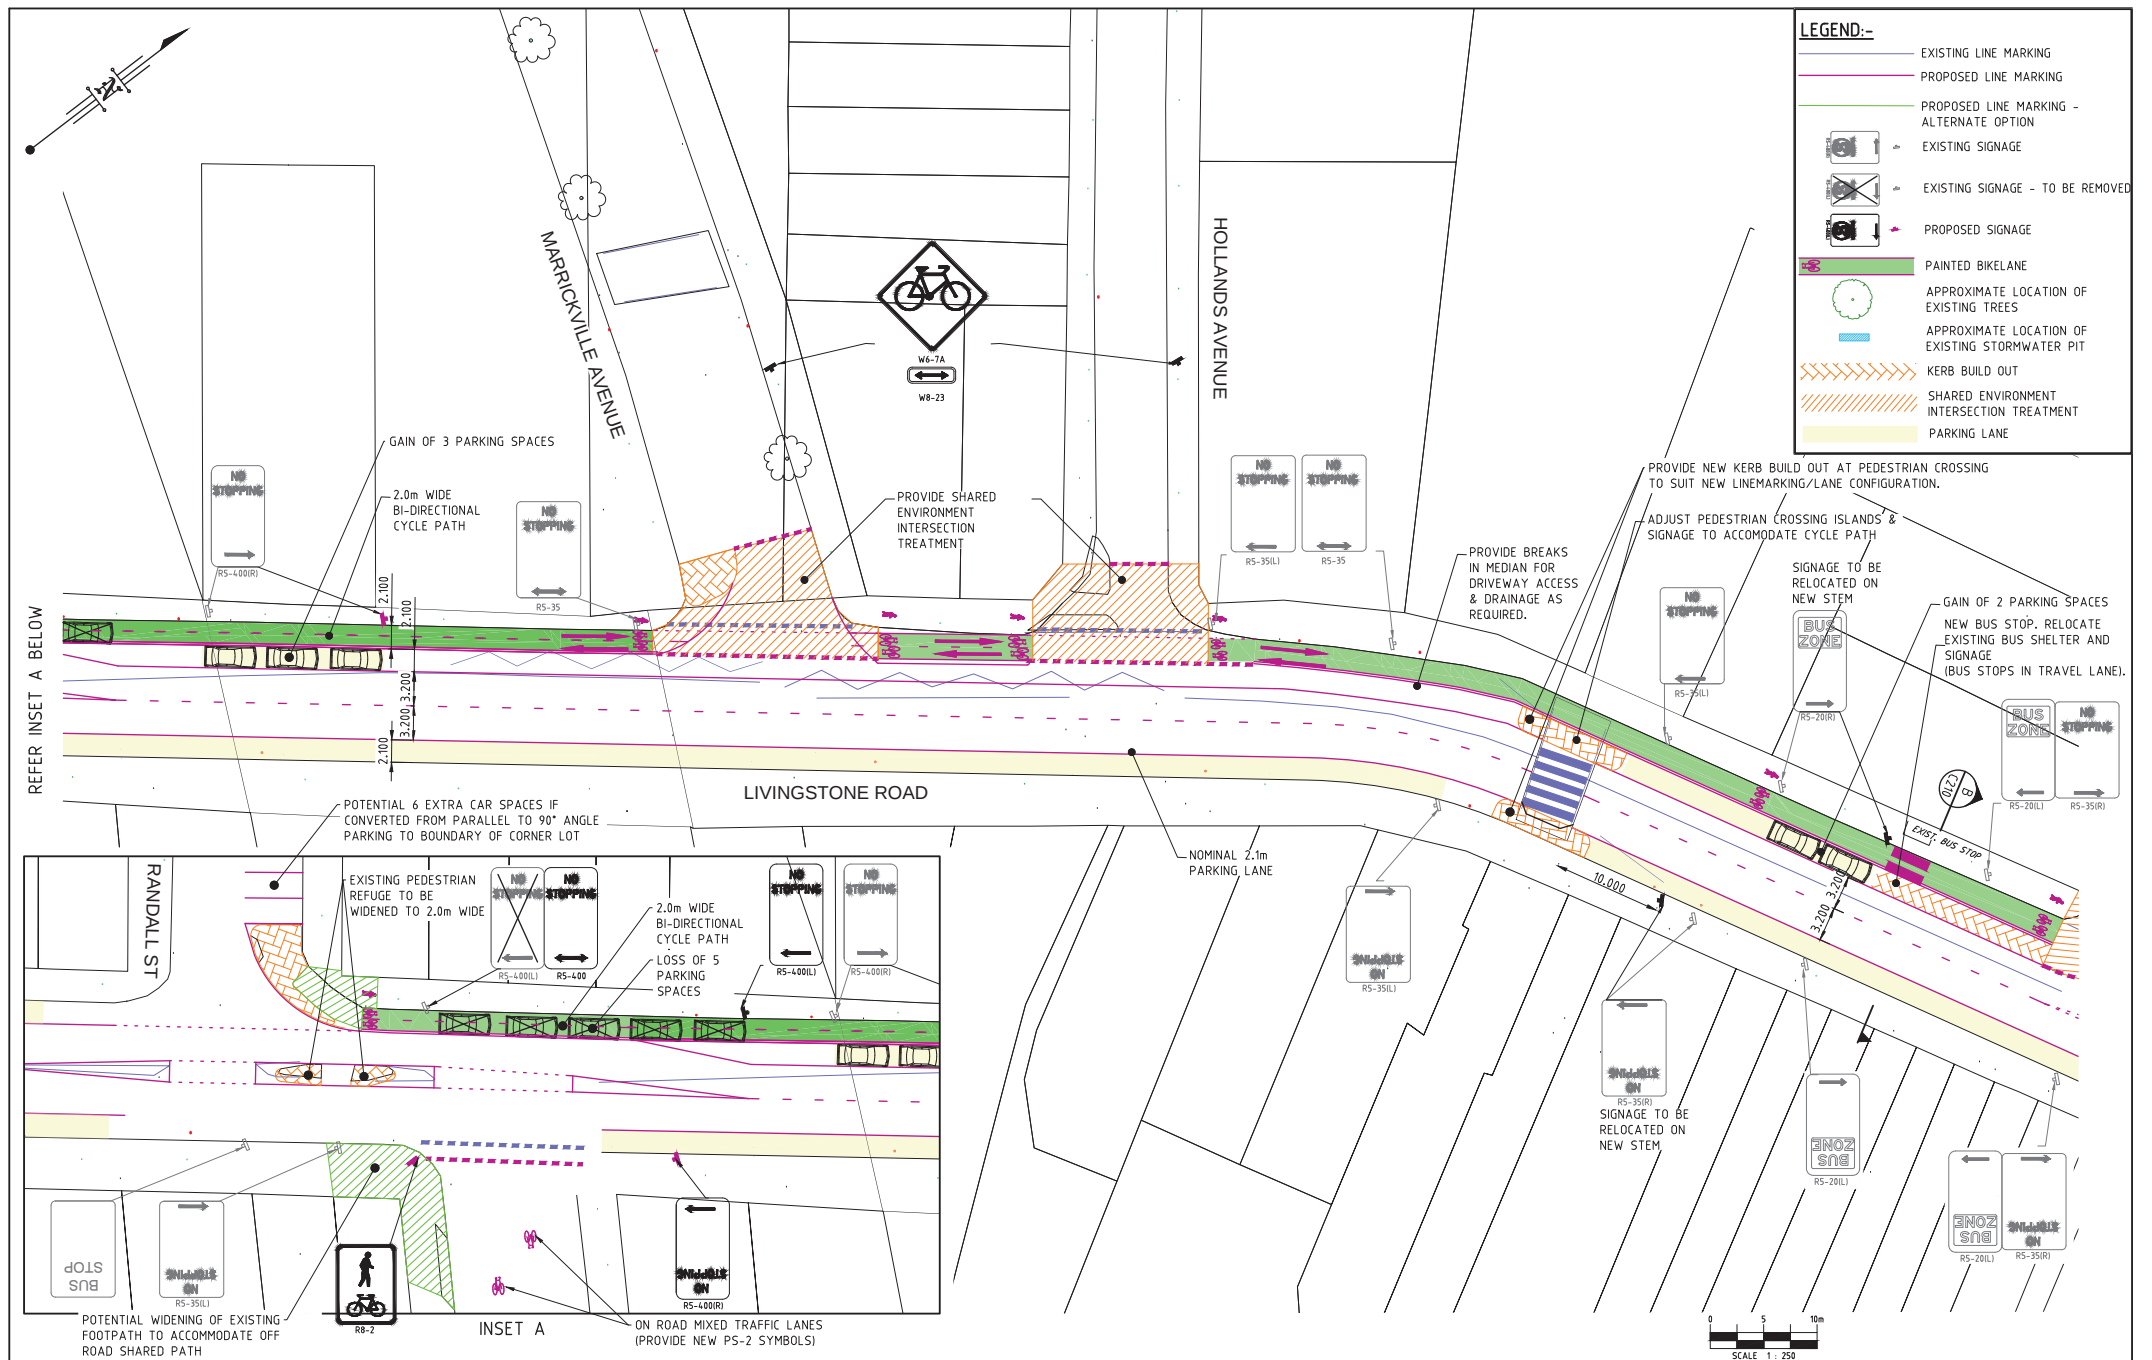


LEGEND:-

- EXISTING LINE MARKING
- PROPOSED LINE MARKING
- PROPOSED LINE MARKING - ALTERNATE OPTION
- EXISTING SIGNAGE
- EXISTING SIGNAGE - TO BE REMOVED
- PROPOSED SIGNAGE
- PAINTED BIKELANE
- APPROXIMATE LOCATION OF EXISTING TREES
- APPROXIMATE LOCATION OF EXISTING STORMWATER PIT
- KERB BUILD OUT
- SHARED ENVIRONMENT INTERSECTION TREATMENT
- PARKING LANE

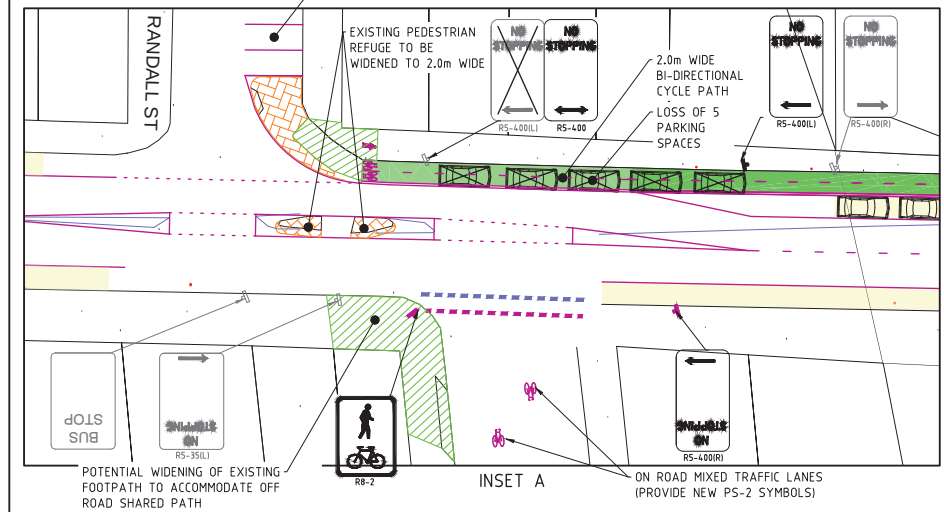


THIS DESIGN AND DRAWING IS COPYRIGHT. NO PART OF THIS DRAWING MAY BE REPRODUCED, STORED IN A RETRIEVAL SYSTEM OR TRANSMITTED IN ANY FORM WITHOUT THE WRITTEN PERMISSION OF LAMBERT & REHBEIN PTY LTD.				LAMBERT & REHBEIN ENGINEERS • MANAGERS • SCIENTISTS CBD HOUSE LEVEL 3, 120 WICKHAM STREET FORTITUDE VALLEY QLD 4006 P.O. BOX 12 FORTITUDE VALLEY QLD 4006 A.C.N. 010 451 902 TELEPHONE (07) 3250 9000 FACSIMILE (07) 3250 9001 EMAIL mail@lar.net.au				Project: PROPOSED BICYCLE ROUTE CONCEPT DESIGN MARRICKVILLE Title: STUDY AREA 2 (LR3) LAYOUT PLAN SHEET 1 OF 9				Client: MARRICKVILLE COUNCIL <table border="1"> <tr> <td>Draftsperson: SG</td> <td>Checked: DL</td> <td>Sheet Size: A1</td> <td>Drawing No.: B16049-C201</td> </tr> <tr> <td>Designer: SG</td> <td>Approved: A.PEZZUTTI</td> <td>RPED No: 6362</td> <td></td> </tr> <tr> <td>Scale: AS SHOWN</td> <td>Date: MAR 2016</td> <td></td> <td></td> </tr> </table>				Draftsperson: SG	Checked: DL	Sheet Size: A1	Drawing No.: B16049-C201	Designer: SG	Approved: A.PEZZUTTI	RPED No: 6362		Scale: AS SHOWN	Date: MAR 2016																	
Draftsperson: SG	Checked: DL	Sheet Size: A1	Drawing No.: B16049-C201																																							
Designer: SG	Approved: A.PEZZUTTI	RPED No: 6362	
Scale: AS SHOWN	Date: MAR 2016	
<table border="1"> <thead> <tr> <th>No.</th> <th>Date</th> <th>By</th> <th>Amendment</th> <th>Checked</th> </tr> </thead> <tbody> <tr> <td>F</td> <td>03.11.16</td> <td>S.G.</td> <td>REVISED FINAL CONCEPT ISSUE</td> <td></td> </tr> <tr> <td>E</td> <td>17.10.16</td> <td>S.G.</td> <td>FINAL CONCEPT ISSUE</td> <td></td> </tr> <tr> <td>D</td> <td>03.05.2016</td> <td>S.G.</td> <td>SYDNEY BUSES AMENDMENT</td> <td></td> </tr> <tr> <td>C</td> <td>27.04.16</td> <td>S.G.</td> <td>CONCEPT ISSUE</td> <td></td> </tr> <tr> <td>B</td> <td>20.04.16</td> <td>AST</td> <td>REVISED DRAFT</td> <td></td> </tr> <tr> <td>A</td> <td>11.04.16</td> <td>S.G.</td> <td>DRAFT</td> <td></td> </tr> </tbody> </table>				No.	Date	By	Amendment	Checked	F	03.11.16	S.G.	REVISED FINAL CONCEPT ISSUE		E	17.10.16	S.G.	FINAL CONCEPT ISSUE		D	03.05.2016	S.G.	SYDNEY BUSES AMENDMENT		C	27.04.16	S.G.	CONCEPT ISSUE		B	20.04.16	AST	REVISED DRAFT		A	11.04.16	S.G.	DRAFT		0 5 10m SCALE 1:250			
No.	Date	By	Amendment	Checked																																						
F	03.11.16	S.G.	REVISED FINAL CONCEPT ISSUE																																							
E	17.10.16	S.G.	FINAL CONCEPT ISSUE																																							
D	03.05.2016	S.G.	SYDNEY BUSES AMENDMENT																																							
C	27.04.16	S.G.	CONCEPT ISSUE																																							
B	20.04.16	AST	REVISED DRAFT																																							
A	11.04.16	S.G.	DRAFT																																							

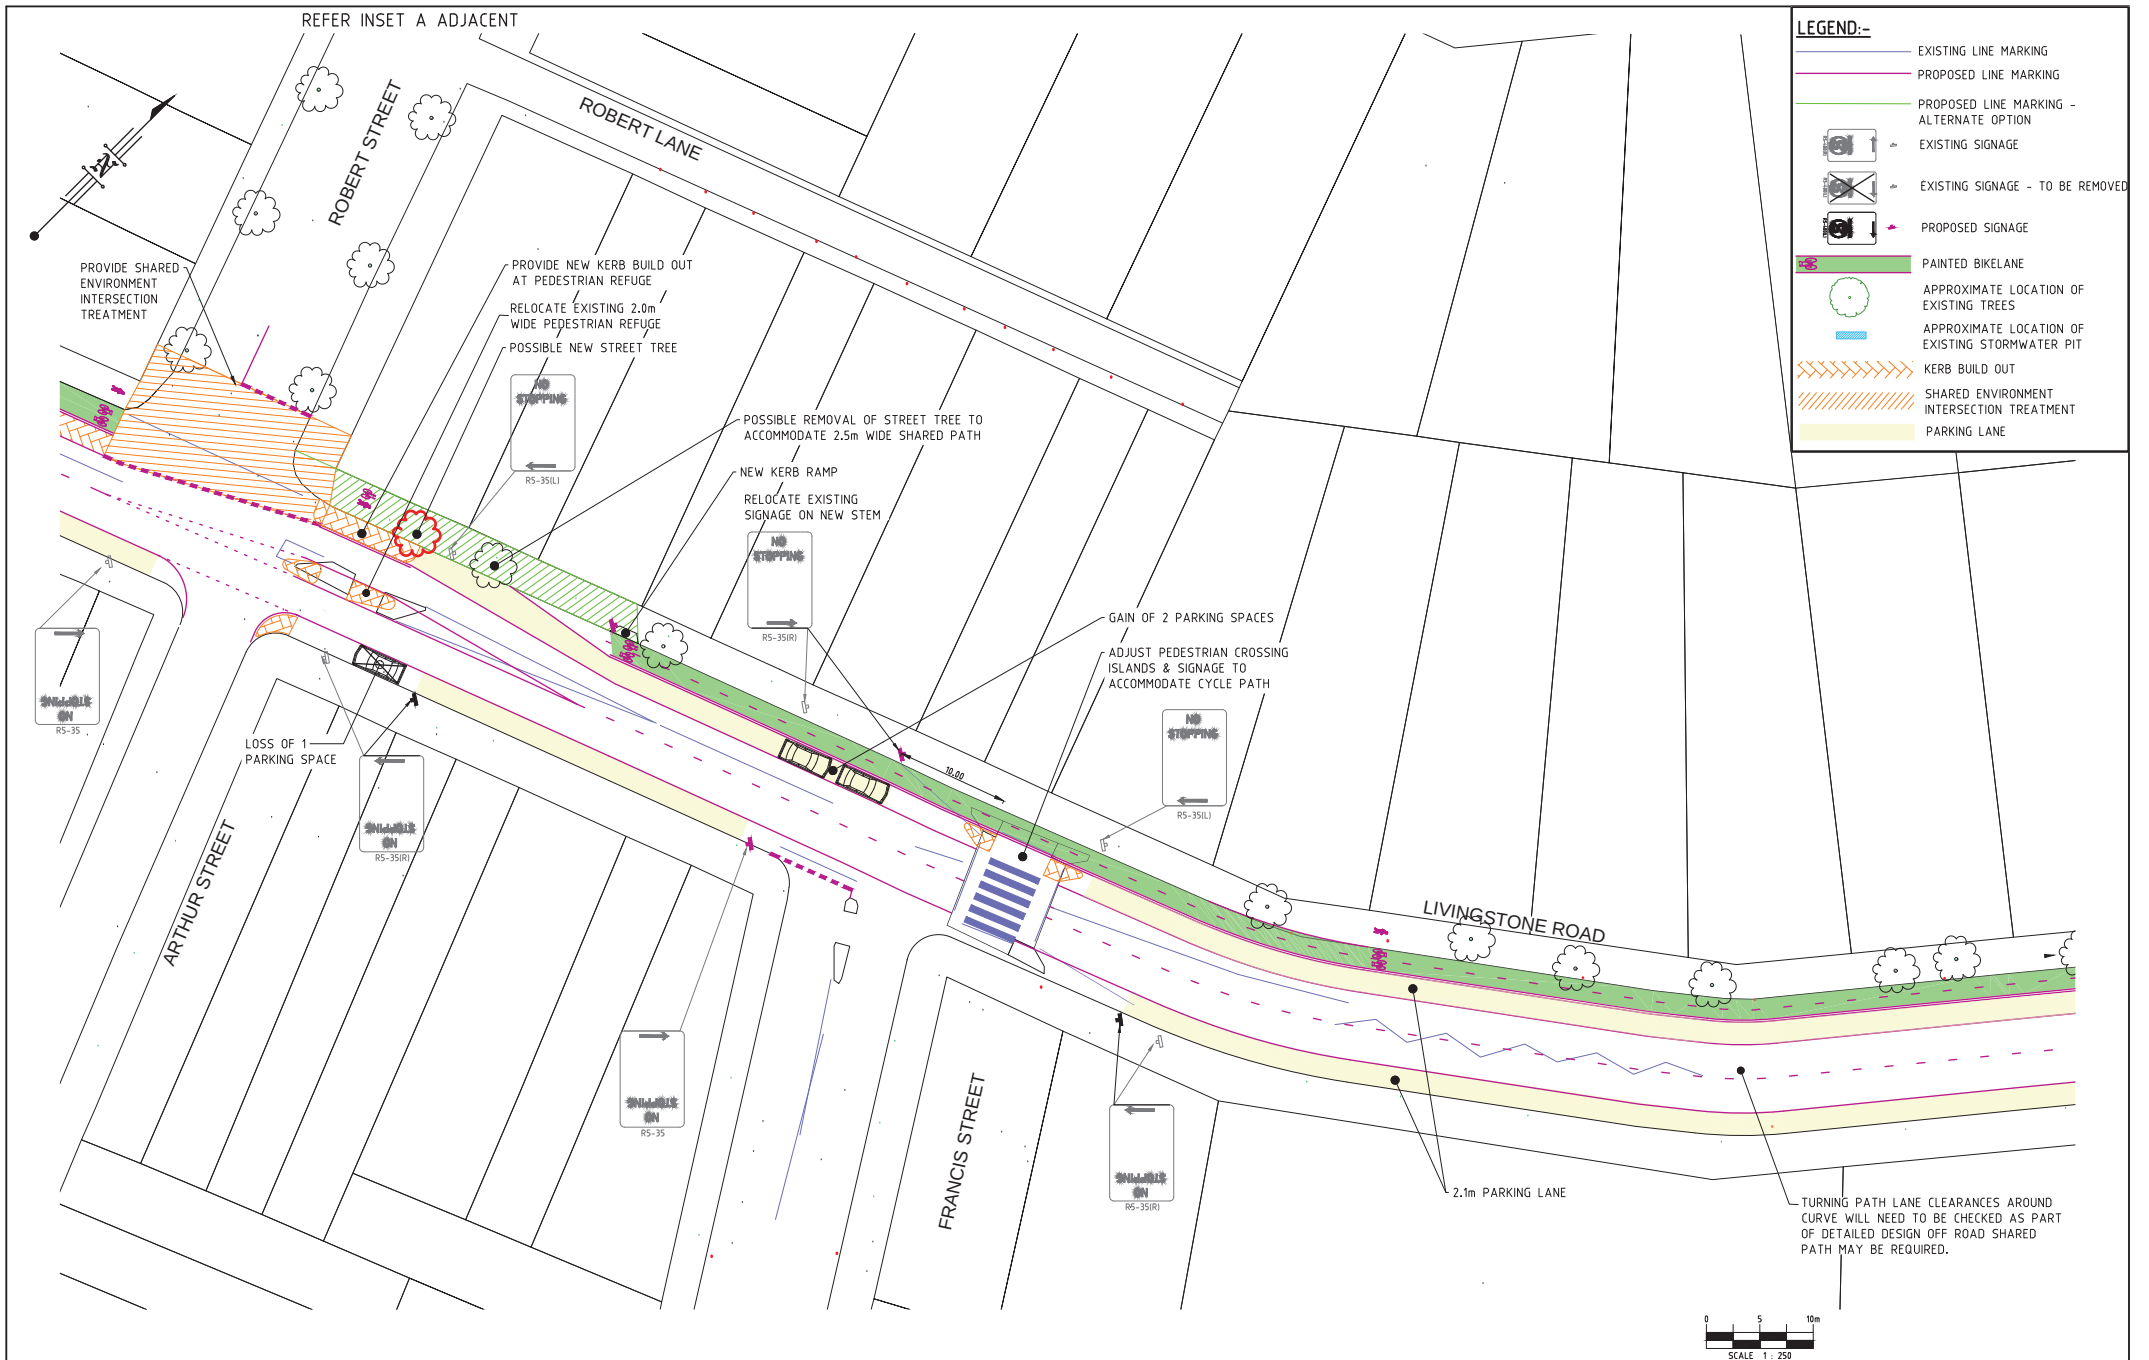

THIS DESIGN AND DRAWING IS COPYRIGHT. NO PART OF THIS DRAWING MAY BE REPRODUCED, STORED IN A RETRIEVAL SYSTEM OR TRANSMITTED IN ANY FORM WITHOUT THE WRITTEN PERMISSION OF LAMBERT AND REHBEIN PTY. LTD.					LAMBERT & REHBEIN ENGINEERS • MANAGERS • SCIENTISTS CBD HOUSE LEVEL 3, 120 WICKHAM STREET FORTITUDE VALLEY QLD 4006 P.O. BOX 12 FORTITUDE VALLEY QLD 4006 A.C.N. 010 451 902 TELEPHONE (07) 3250 9000 FACSIMILE (07) 3250 9001 EMAIL mail@lar.net.au 		Project: PROPOSED BICYCLE ROUTE CONCEPT DESIGN MARRICKVILLE Title: STUDY AREA 2 (LR3) LAYOUT PLAN SHEET 2 OF 9		Client: MARRICKVILLE COUNCIL Draftsperson: SG Checked: DL Sheet Size A1 Drawing No. B16049-C202 Designer: SG Approved: A.PEZZUTTI RPED No. 6382 Scale: AS SHOWN Date: MAR 2016 A B C D E F			
F	03.11.16	S.G.	REVISED FINAL CONCEPT ISSUE									
E	17.10.16	S.G.	FINAL CONCEPT ISSUE									
D	03.05.2016	S.G.	SYDNEY BUSES AMENDMENT									
C	27.04.16	S.G.	CONCEPT ISSUE									
B	20.04.16	AST	REVISED DRAFT									
A	11.04.16	S.G.	DRAFT									
No.	Date	By	Amendment	Checked								

LEGEND:-

	EXISTING LINE MARKING
	PROPOSED LINE MARKING
	PROPOSED LINE MARKING - ALTERNATE OPTION
	EXISTING SIGNAGE
	EXISTING SIGNAGE - TO BE REMOVED
	PROPOSED SIGNAGE
	PAINTED BIKELANE
	APPROXIMATE LOCATION OF EXISTING TREES
	APPROXIMATE LOCATION OF EXISTING STORMWATER PIT
	KERB BUILD OUT
	SHARED ENVIRONMENT INTERSECTION TREATMENT
	PARKING LANE

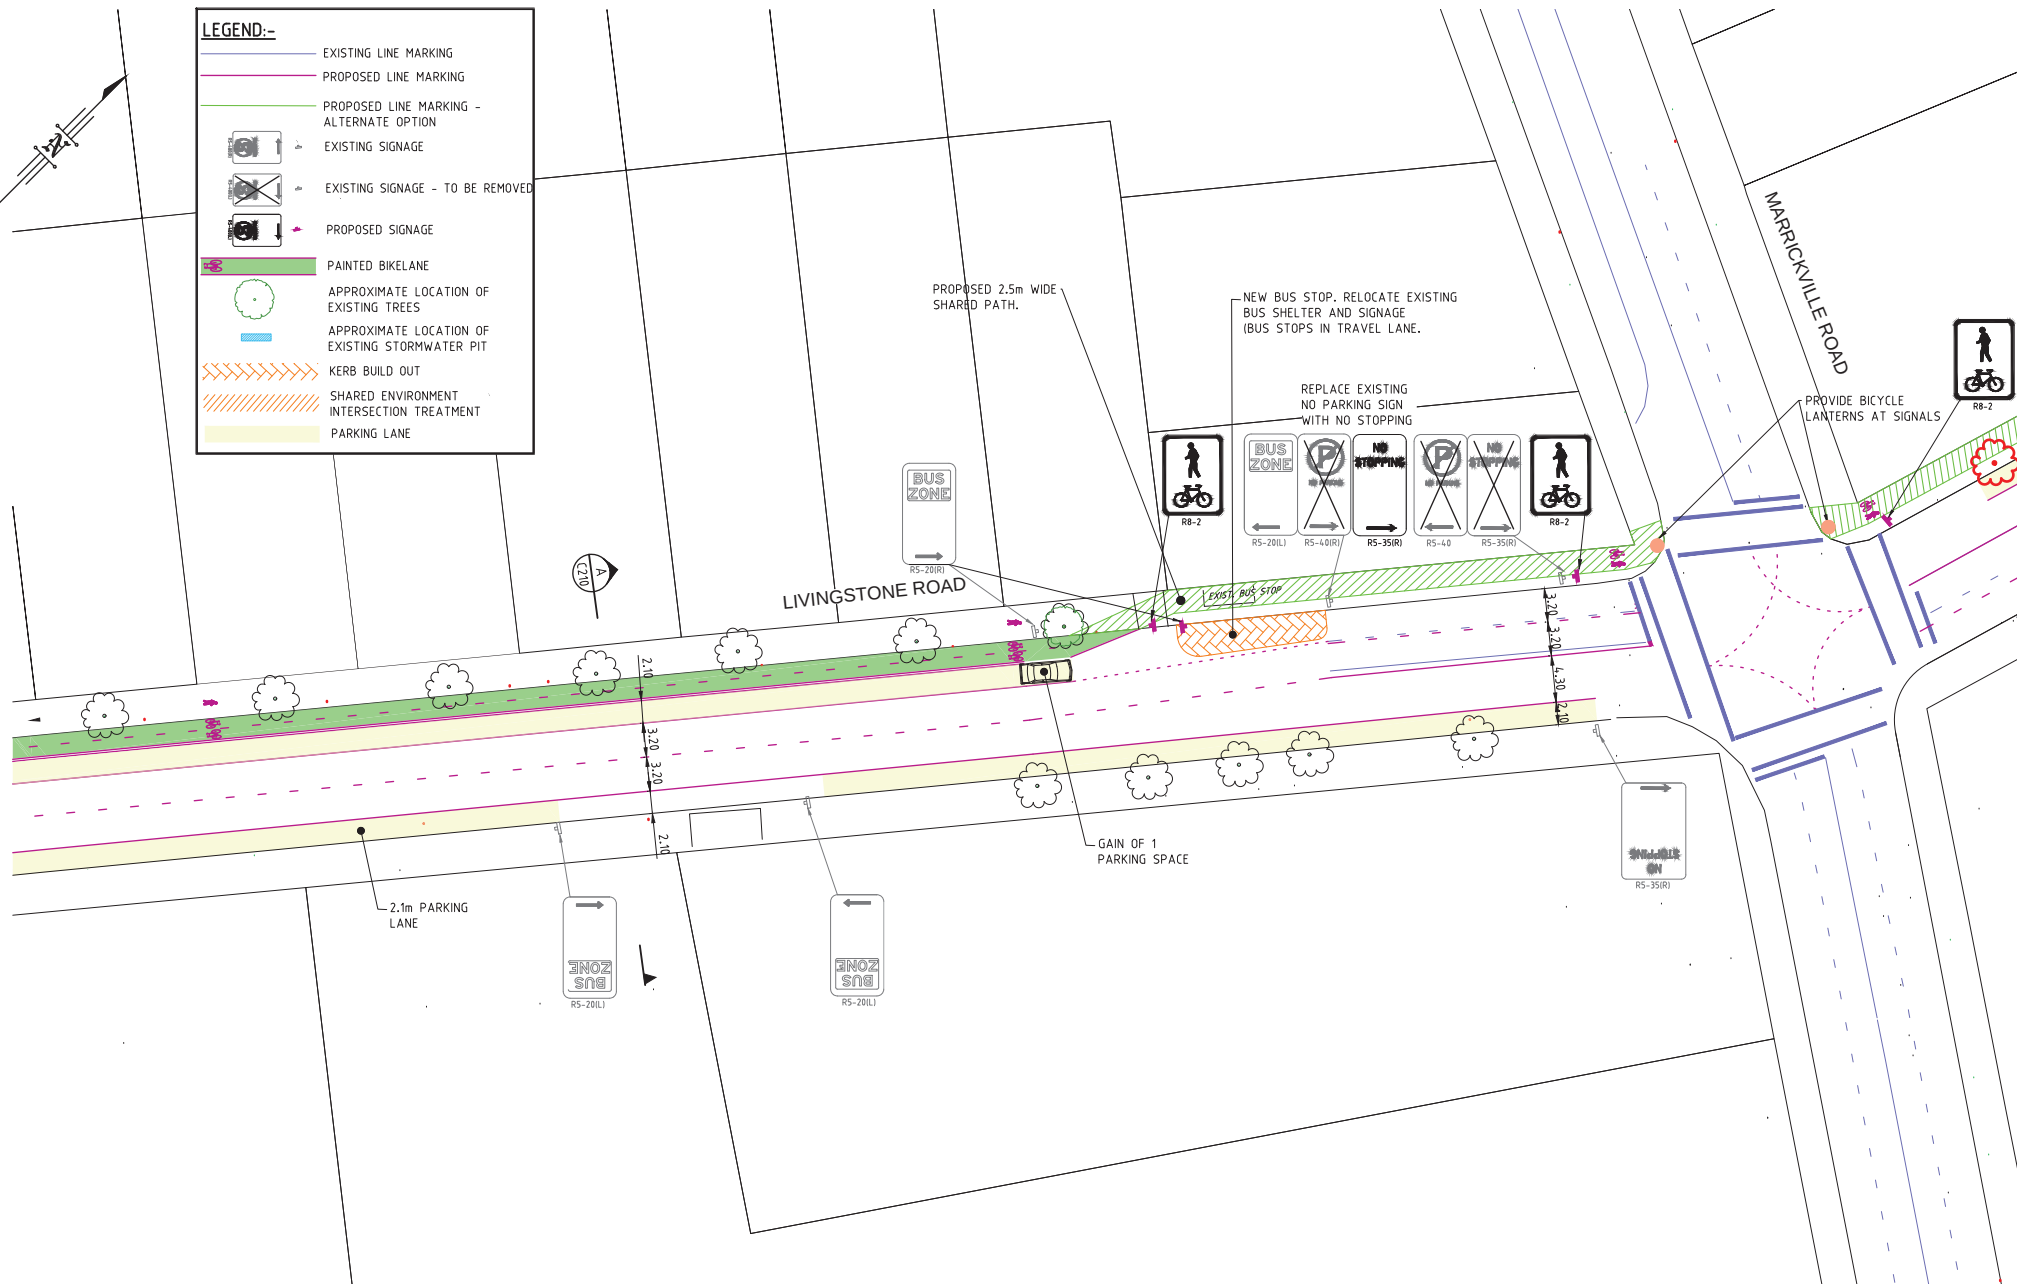

F	03.11.16	S.G.	REVISED FINAL CONCEPT ISSUE	
E	17.10.16	S.G.	FINAL CONCEPT ISSUE	
D	03.05.2016	S.G.	SYDNEY BUSES AMENDMENT	
C	27.04.16	S.G.	CONCEPT ISSUE	
B	20.04.16	AST	REVISED DRAFT	
A	11.04.16	S.G.	DRAFT	
No.	Date	By	Amendment	Checked

LAMBERT & REHBEIN
ENGINEERS • MANAGERS • SCIENTISTS


CBD HOUSE
LEVEL 3, 120 WICKHAM STREET
FORTITUDE VALLEY QLD 4006
P.O. BOX 12 FORTITUDE VALLEY QLD 4006
A.C.N. 010 451 902

TELEPHONE (07) 3250 9000
FACSIMILE (07) 3250 9001
EMAIL mail@lar.net.au


Project: PROPOSED BICYCLE ROUTE
CONCEPT DESIGN
MARRICKVILLE

Title: STUDY AREA 2 (LR3) LAYOUT
PLAN SHEET 3 OF 9


Client: MARRICKVILLE COUNCIL		Sheet Size: A1		Drawing No. B16049-C203	
Draftsperson: SG	Checked: DL	Approved: A. PEZZUTTI	RPEQ No: 6362		
Designer: SG					
Scale: AS SHOWN	Date: MAR 2016				

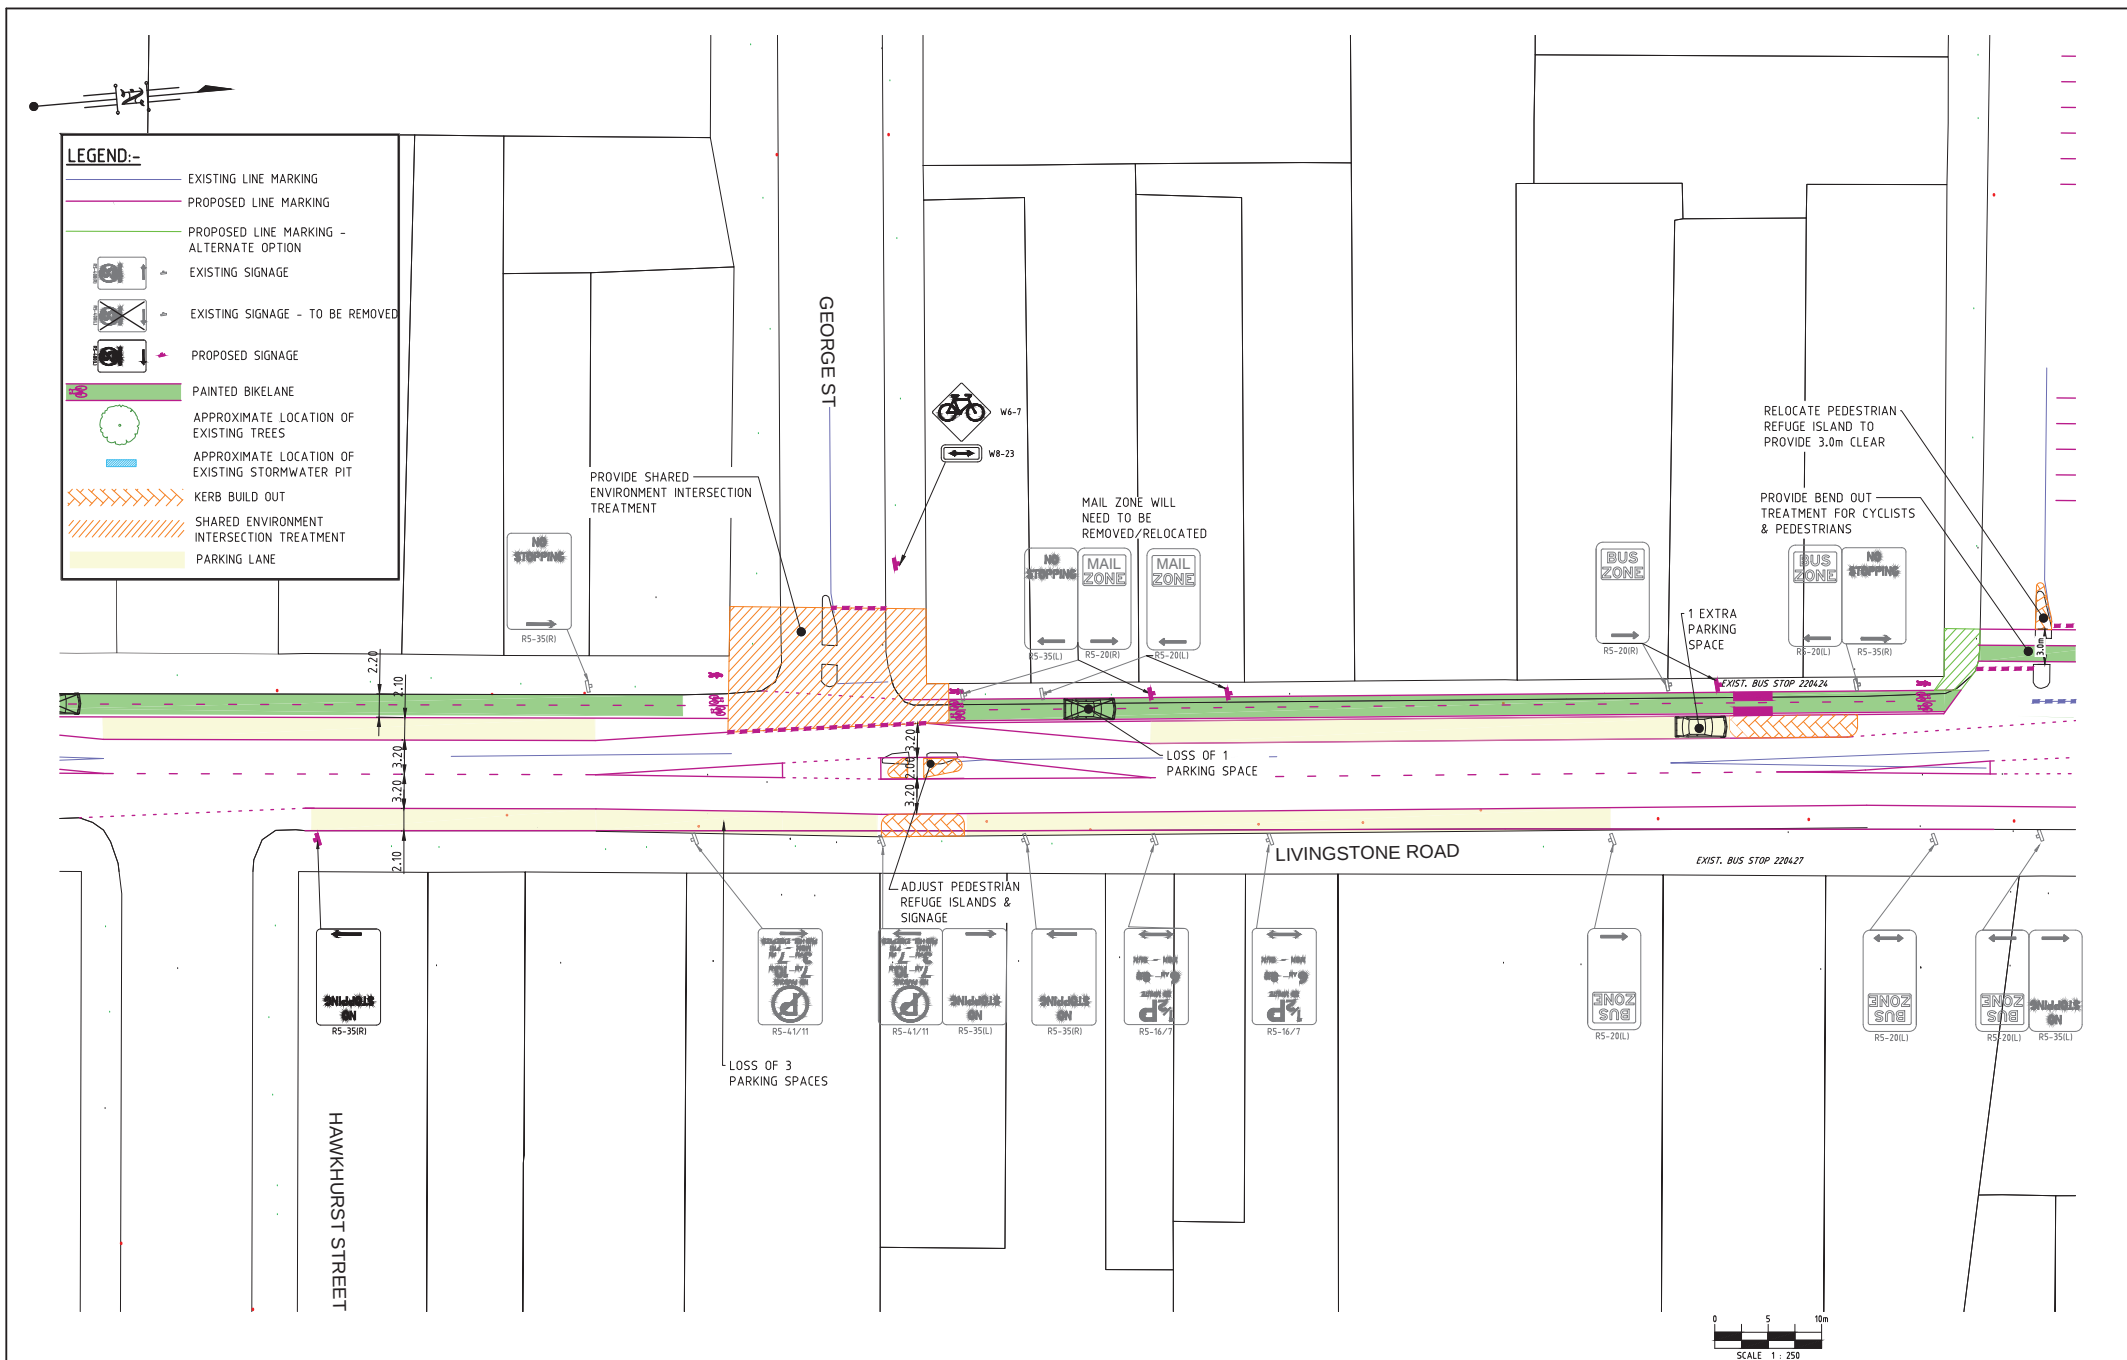

						LAMBERT & REHBEIN ENGINEERS • MANAGERS • SCIENTISTS				Project: PROPOSED BICYCLE ROUTE CONCEPT DESIGN MARRICKVILLE		Client: MARRICKVILLE COUNCIL					
				CBD HOUSE LEVEL 3, 120 WICKHAM STREET FORTITUDE VALLEY QLD 4006 P.O. BOX 12 FORTITUDE VALLEY QLD 4006 A.C.N. 010 451 902		TELEPHONE (07) 3250 9000 FACSIMILE (07) 3250 9001 EMAIL mail@lar.net.au				Title: STUDY AREA 2 (LR3) LAYOUT PLAN SHEET 6 OF 9		Draftsperson: SG		Checked: DL	Sheet Size	Drawing No.	
												Designer: SG		Approved: RPEQ No: 6362	A1 B16049-C206		
												Scale: AS SHOWN		Date: MAR 2016	A B C D E F		
THIS DESIGN AND DRAWING IS COPYRIGHT. NO PART OF THIS DRAWING MAY BE REPRODUCED, STORED IN A RETRIEVAL SYSTEM OR TRANSMITTED IN ANY FORM WITHOUT THE WRITTEN PERMISSION OF LAMBERT & REHBEIN PTY. LTD.																	
				No.		Date		By		Amendment		Checked					
				F		03.11.16		S.G.		REVISED FINAL CONCEPT ISSUE							
				E		17.10.16		S.G.		FINAL CONCEPT ISSUE							
				D		03.05.2016		S.G.		SYDNEY BUSES AMENDMENT							
				C		27.04.16		S.G.		CONCEPT ISSUE							
				B		20.04.16		AST		REVISED DRAFT							
				A		11.04.16		S.G.		DRAFT							

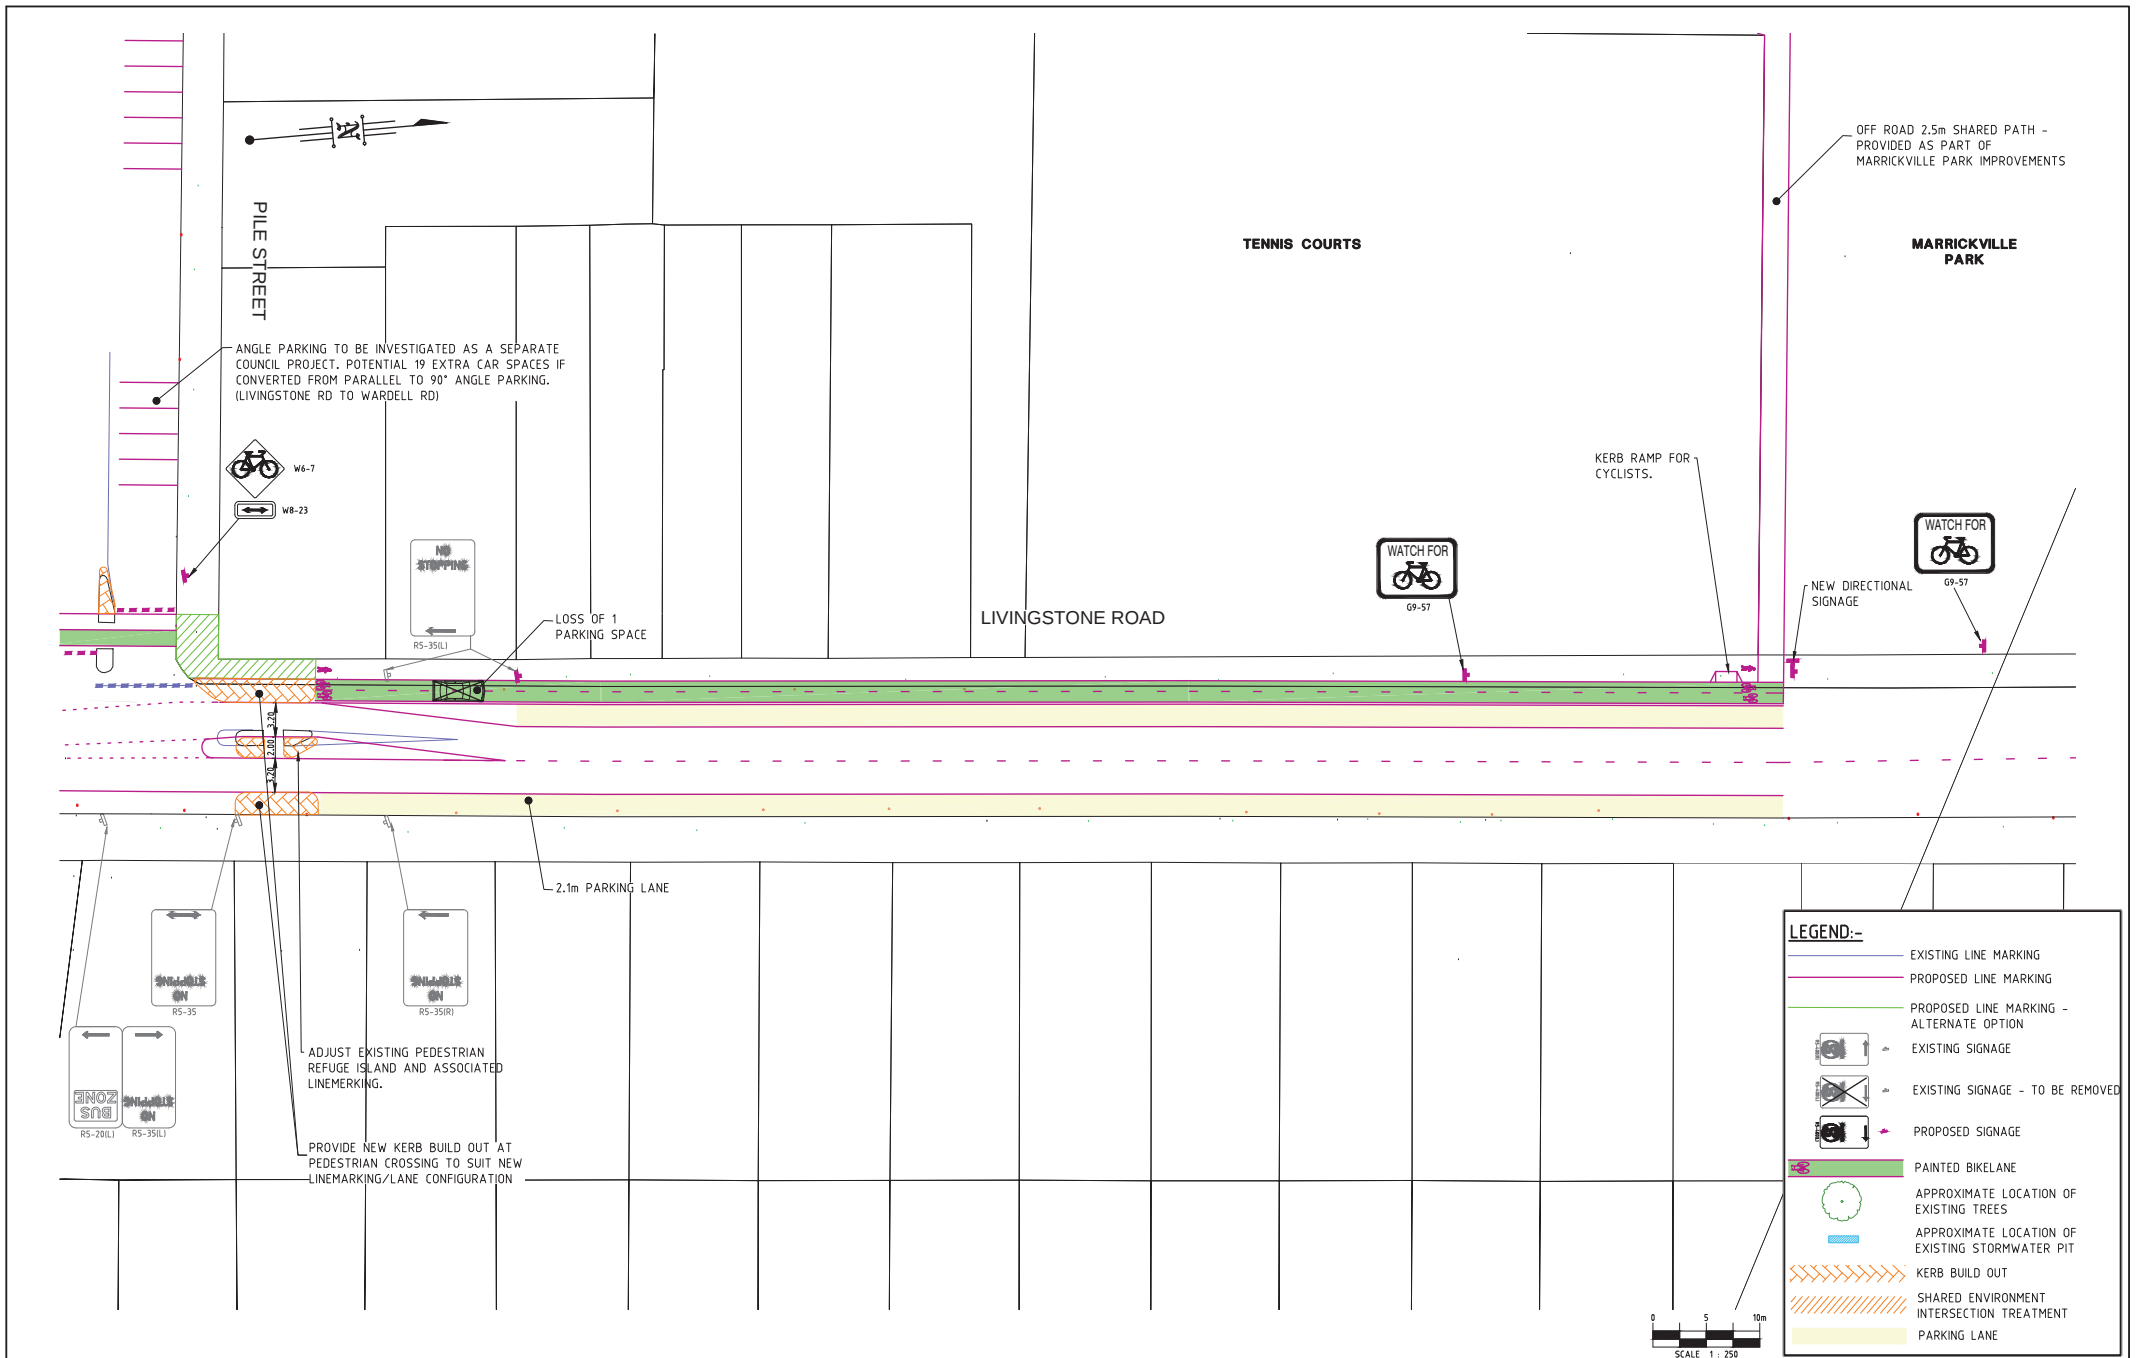

THIS DESIGN AND DRAWING IS COPYRIGHT. NO PART OF THIS DRAWING MAY BE REPRODUCED, STORED IN A RETRIEVAL SYSTEM OR TRANSMITTED IN ANY FORM WITHOUT THE WRITTEN PERMISSION OF LAMBERT & REHBEIN PTY LTD.				 LAMBERT & REHBEIN ENGINEERS • MANAGERS • SCIENTISTS CBD HOUSE LEVEL 3, 120 WICKHAM STREET FORTITUDE VALLEY QLD 4006 P.O. BOX 12 FORTITUDE VALLEY QLD 4006 A.C.N. 010 451 902 TELEPHONE (07) 3250 9000 FACSIMILE (07) 3250 9001 EMAIL mail@lar.net.au 		Project: PROPOSED BICYCLE ROUTE CONCEPT DESIGN MARRICKVILLE Title: STUDY AREA 2 (LR3) LAYOUT PLAN SHEET 7 OF 9		Client: MARRICKVILLE COUNCIL <table><tr><td>Draftsperson: SG</td><td>Checked: DL</td><td>Sheet Size</td><td>Drawing No.</td></tr><tr><td>Designer: SG</td><td>Approved: RPEQ No: 6362</td><td>A1</td><td>B16049-C207</td></tr><tr><td>Scale: AS SHOWN</td><td>Date: MAR 2016</td><td>A</td><td>B C D E F</td></tr></table>						Draftsperson: SG	Checked: DL	Sheet Size	Drawing No.	Designer: SG	Approved: RPEQ No: 6362	A1	B16049-C207	Scale: AS SHOWN	Date: MAR 2016	A	B C D E F
Draftsperson: SG	Checked: DL	Sheet Size	Drawing No.																						
Designer: SG	Approved: RPEQ No: 6362	A1	B16049-C207																						
Scale: AS SHOWN	Date: MAR 2016	A	B C D E F																						
F	03.11.16	S.G.	REVISED FINAL CONCEPT ISSUE																						
E	17.10.16	S.G.	FINAL CONCEPT ISSUE																						
D	03.05.2016	S.G.	SYDNEY BUSES AMENDMENT																						
C	27.04.16	S.G.	CONCEPT ISSUE																						
B	20.04.16	AST	REVISED DRAFT																						
A	11.04.16	S.G.	DRAFT																						
No.	Date	By	Amendment		Checked																				

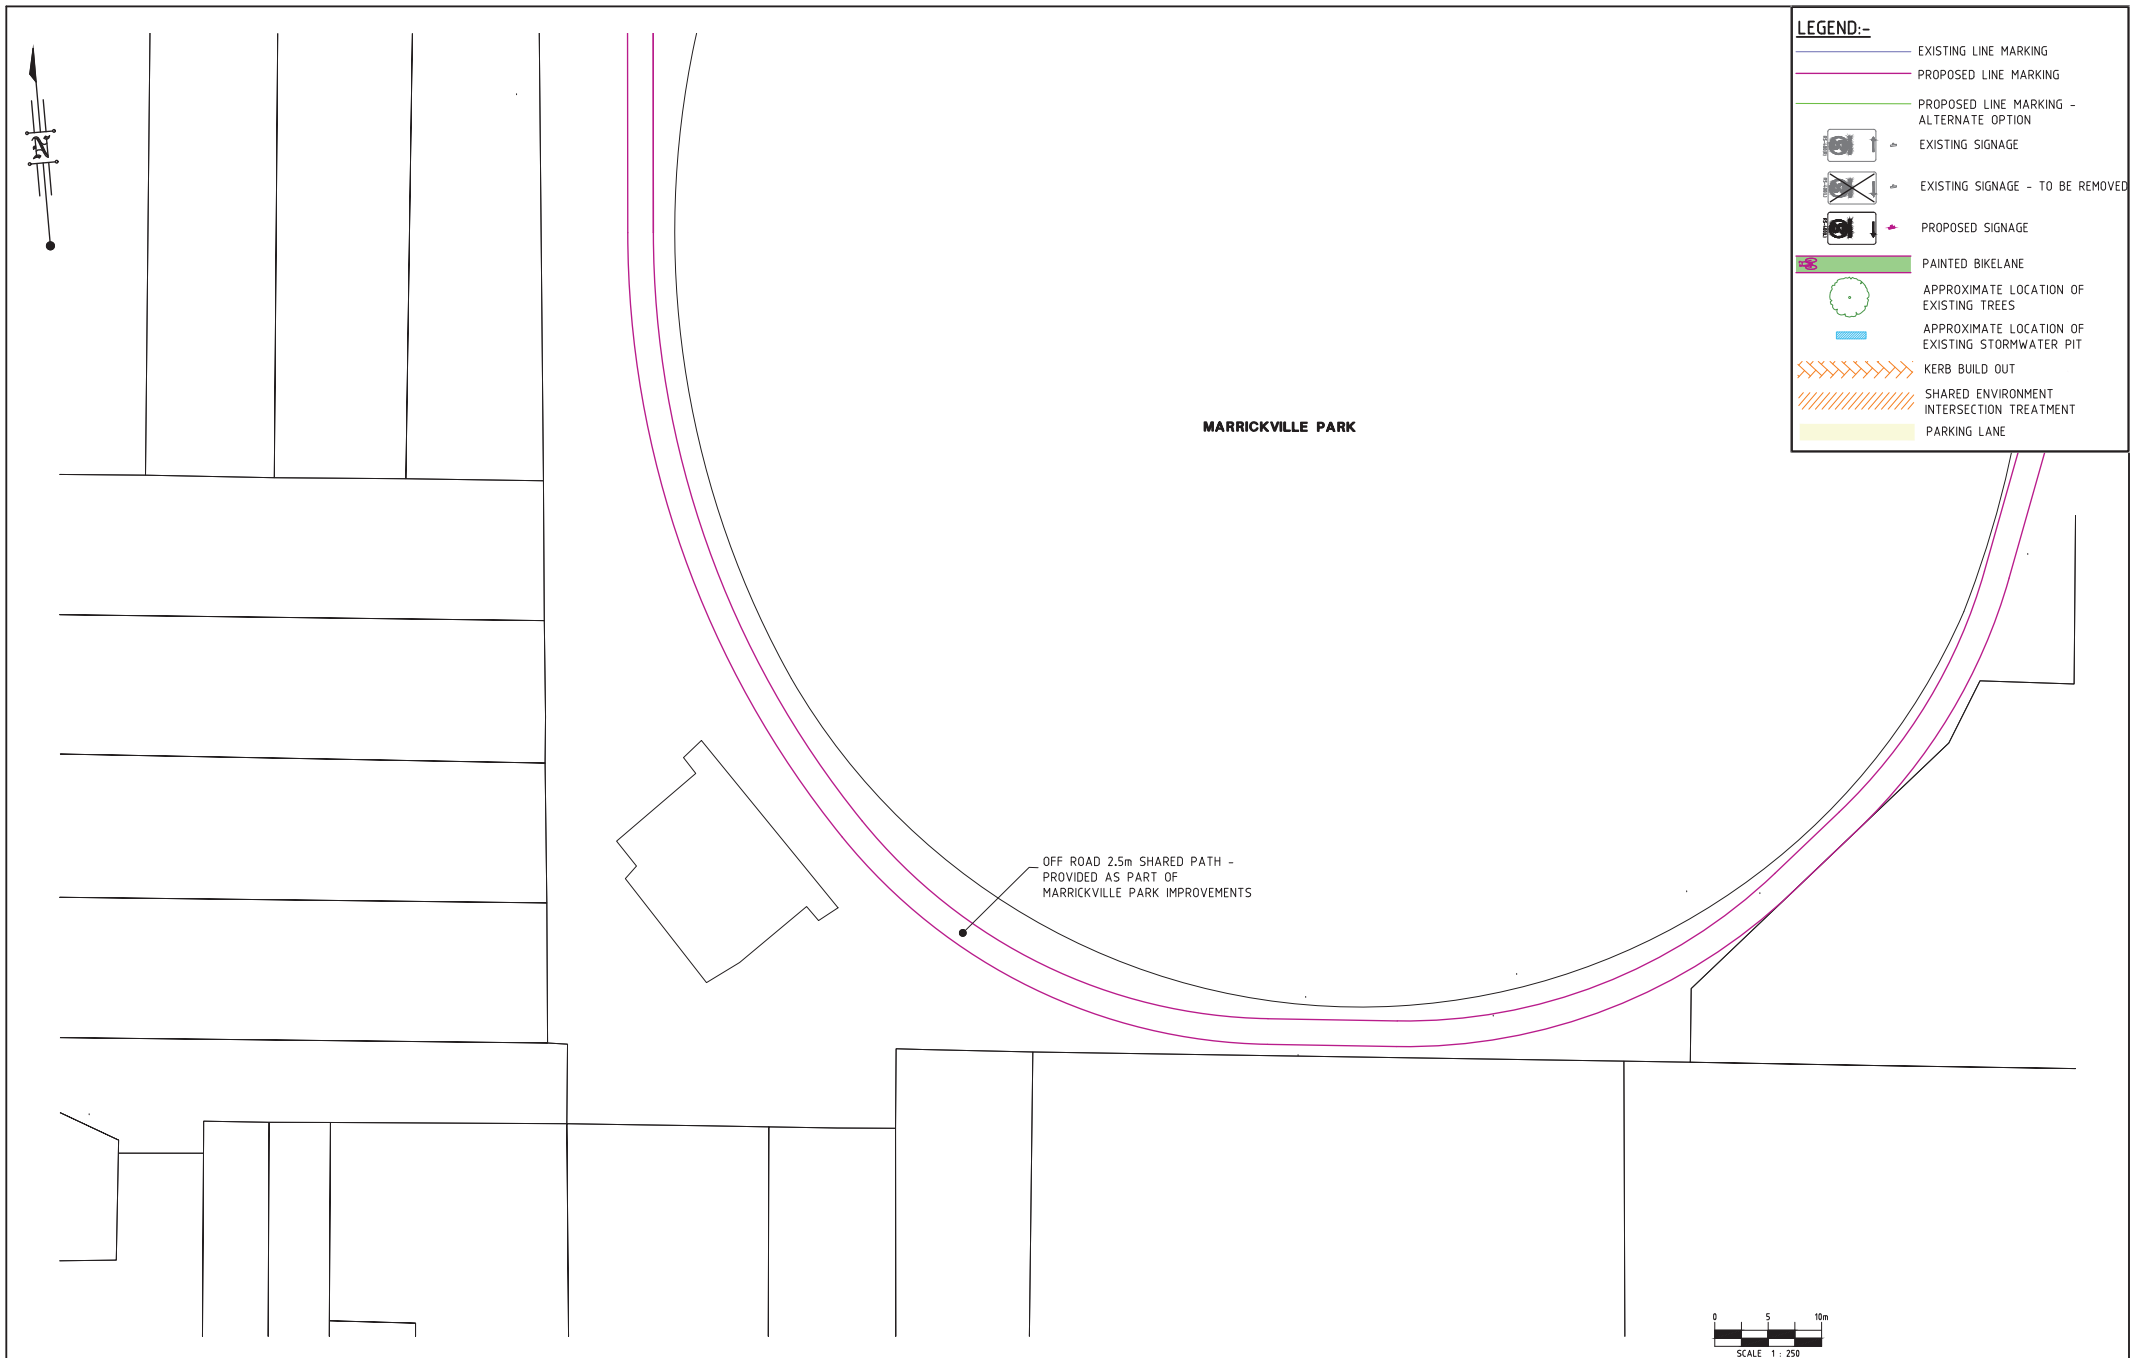

THIS DESIGN AND DRAWING IS COPYRIGHT. NO PART OF THIS DRAWING MAY BE REPRODUCED, STORED IN A RETRIEVAL SYSTEM OR TRANSMITTED IN ANY FORM WITHOUT THE WRITTEN PERMISSION OF LAMBERT AND REHBEIN PTY LTD. <table><tr><td>F</td><td>03.11.16</td><td>S.G.</td><td>REVISED FINAL CONCEPT ISSUE</td><td></td><td></td></tr><tr><td>E</td><td>17.10.16</td><td>S.G.</td><td>FINAL CONCEPT ISSUE</td><td></td><td></td></tr><tr><td>D</td><td>03.05.2016</td><td>S.G.</td><td>SYDNEY BUSES AMENDMENT</td><td></td><td></td></tr><tr><td>C</td><td>27.04.16</td><td>S.G.</td><td>CONCEPT ISSUE</td><td></td><td></td></tr><tr><td>B</td><td>20.04.16</td><td>AST</td><td>REVISED DRAFT</td><td></td><td></td></tr><tr><td>A</td><td>11.04.16</td><td>S.G.</td><td>DRAFT</td><td></td><td></td></tr><tr><td>No.</td><td>Date</td><td>By</td><td>Amendment</td><td>Checked</td><td></td></tr></table>						F	03.11.16	S.G.	REVISED FINAL CONCEPT ISSUE			E	17.10.16	S.G.	FINAL CONCEPT ISSUE			D	03.05.2016	S.G.	SYDNEY BUSES AMENDMENT			C	27.04.16	S.G.	CONCEPT ISSUE			B	20.04.16	AST	REVISED DRAFT			A	11.04.16	S.G.	DRAFT			No.	Date	By	Amendment	Checked		LAMBERT & REHBEIN ENGINEERS • MANAGERS • SCIENTISTS CBD HOUSE LEVEL 3, 120 WICKHAM STREET FORTITUDE VALLEY QLD 4006 P.O. BOX 102 FORTITUDE VALLEY QLD 4006 A.C.N. 010 451 902 TELEPHONE (07) 3250 9000 FACSIMILE (07) 3250 9001 EMAIL mail@lar.net.au			Project: PROPOSED BICYCLE ROUTE CONCEPT DESIGN MARRICKVILLE Title: STUDY AREA 2 (LR3) LAYOUT PLAN SHEET 8 OF 9			Client: MARRICKVILLE COUNCIL <table><tr><td>Draftsperson: SG</td><td>Checked: DL</td><td>Sheet Size:</td><td colspan="3">Drawing No.</td></tr><tr><td>Designer: SG</td><td>Approved: RPEQ No:</td><td>A.PEZZUTTI 6362</td><td colspan="3">A1 B16049-C208</td></tr><tr><td>Scale: AS SHOWN</td><td>Date:</td><td>MAR 2016</td><td>A</td><td>B</td><td>C</td><td>D</td><td>E</td><td>F</td></tr></table>						Draftsperson: SG	Checked: DL	Sheet Size:	Drawing No.			Designer: SG	Approved: RPEQ No:	A.PEZZUTTI 6362	A1 B16049-C208			Scale: AS SHOWN	Date:	MAR 2016	A	B	C	D	E	F
F	03.11.16	S.G.	REVISED FINAL CONCEPT ISSUE	
E	17.10.16	S.G.	FINAL CONCEPT ISSUE	
D	03.05.2016	S.G.	SYDNEY BUSES AMENDMENT	
C	27.04.16	S.G.	CONCEPT ISSUE	
B	20.04.16	AST	REVISED DRAFT	
A	11.04.16	S.G.	DRAFT	
No.	Date	By	Amendment	Checked	
Draftsperson: SG	Checked: DL	Sheet Size:	Drawing No.	
Designer: SG	Approved: RPEQ No:	A.PEZZUTTI 6362	A1 B16049-C208	
Scale: AS SHOWN	Date:	MAR 2016	A	B	C	D	E	F	



LEGEND:-

- EXISTING LINE MARKING
- PROPOSED LINE MARKING
- PROPOSED LINE MARKING - ALTERNATE OPTION
- EXISTING SIGNAGE
- EXISTING SIGNAGE - TO BE REMOVED
- PROPOSED SIGNAGE
- PAINTED BIKELANE
- APPROXIMATE LOCATION OF EXISTING TREES
- APPROXIMATE LOCATION OF EXISTING STORMWATER PIT
- KERB BUILD OUT
- SHARED ENVIRONMENT INTERSECTION TREATMENT
- PARKING LANE



THIS DESIGN AND DRAWING IS COPYRIGHT. NO PART OF THIS DRAWING MAY BE REPRODUCED, STORED IN A RETRIEVAL SYSTEM OR TRANSMITTED IN ANY FORM WITHOUT THE WRITTEN PERMISSION OF LAMBERT AND REHBEIN PTY LTD.

F	03.11.16	S.G.	REVISED FINAL CONCEPT ISSUE	
E	17.10.16	S.G.	FINAL CONCEPT ISSUE	
D	03.05.2016	S.G.	SYDNEY BUSES AMENDMENT	
C	27.04.16	S.G.	CONCEPT ISSUE	
B	20.04.16	AST	REVISED DRAFT	
A	11.04.16	S.G.	DRAFT	
No.	Date	By	Amendment	Checked



LAMBERT & REHBEIN
ENGINEERS • MANAGERS • SCIENTISTS

CBD HOUSE
LEVEL 3, 120 WICKHAM STREET
FORTITUDE VALLEY QLD 4006
P.O. BOX 12 FORTITUDE VALLEY QLD 4006
A.C.N. 010 451 902

TELEPHONE (07) 3250 9000
FACSIMILE (07) 3250 9001
EMAIL mail@lar.net.au




Project: PROPOSED BICYCLE ROUTE
CONCEPT DESIGN
MARRICKVILLE

Title: STUDY AREA 2 (LR3) LAYOUT
PLAN SHEET 9 OF 9

Client: **MARRICKVILLE COUNCIL**


Draftsperson: SG	Checked: DL
Designer: SG	Approved: RPEQ No: 6362
Scale: AS SHOWN	Date: MAR 2016

Sheet Size	Drawing No.
A1	B16049-C209
A	B
C	D
E	F

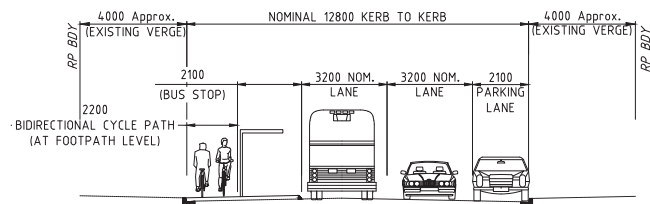


SECTION B
1:100
C201

TYPICAL SECTION - LIVINGSTONE RD @ BUS STOP

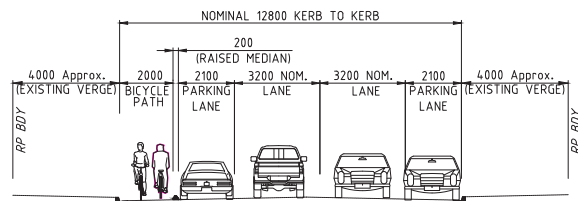


SECTION A
1:100
C203

TYPICAL SECTION - LIVINGSTONE RD -
(CYCLE PATH ON ROAD)

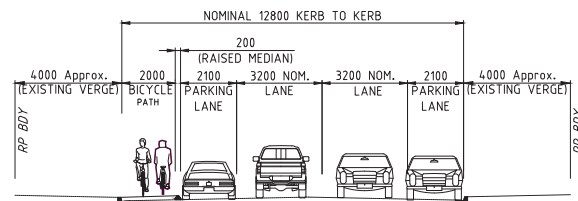

SECTION A
1:100
C203

TYPICAL SECTION - LIVINGSTONE RD -
(CYCLE PATH ON KERB BUILD OUT)

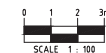

F	03.11.16	S.G.	REVISED FINAL CONCEPT ISSUE	
E	17.10.16	S.G.	FINAL CONCEPT ISSUE	
D	03.05.2016	S.G.	SYDNEY BUSES AMENDMENT	
C	27.04.16	S.G.	CONCEPT ISSUE	
B	20.04.16	AST	REVISED DRAFT	
A	11.04.16	S.G.	DRAFT	
No.	Date	By	Amendment	Checked

LAMBERT & REHBEIN
ENGINEERS • MANAGERS • SCIENTISTS

CBD HOUSE
LEVEL 3, 120 WICKHAM STREET
FORTITUDE VALLEY QLD 4006
P.O. BOX 12 FORTITUDE VALLEY QLD 4006
A.C.N. 010 451 902

TELEPHONE (07) 3250 9000
FACSIMILE (07) 3250 9001
EMAIL mail@lar.net.au

Project: PROPOSED BICYCLE ROUTE
CONCEPT DESIGN
MARRICKVILLE

Title: TYPICAL SECTIONS SHEET

Client: MARRICKVILLE COUNCIL		Sheet Size: A1	Drawing No. B16049-C210
Draftsperson: SG	Checked: DL	Approved: A. PEZZUTTI RPEQ No: 6362	
Designer: SG	Scale: AS SHOWN	Date: MAR 2016	ABCDEF