


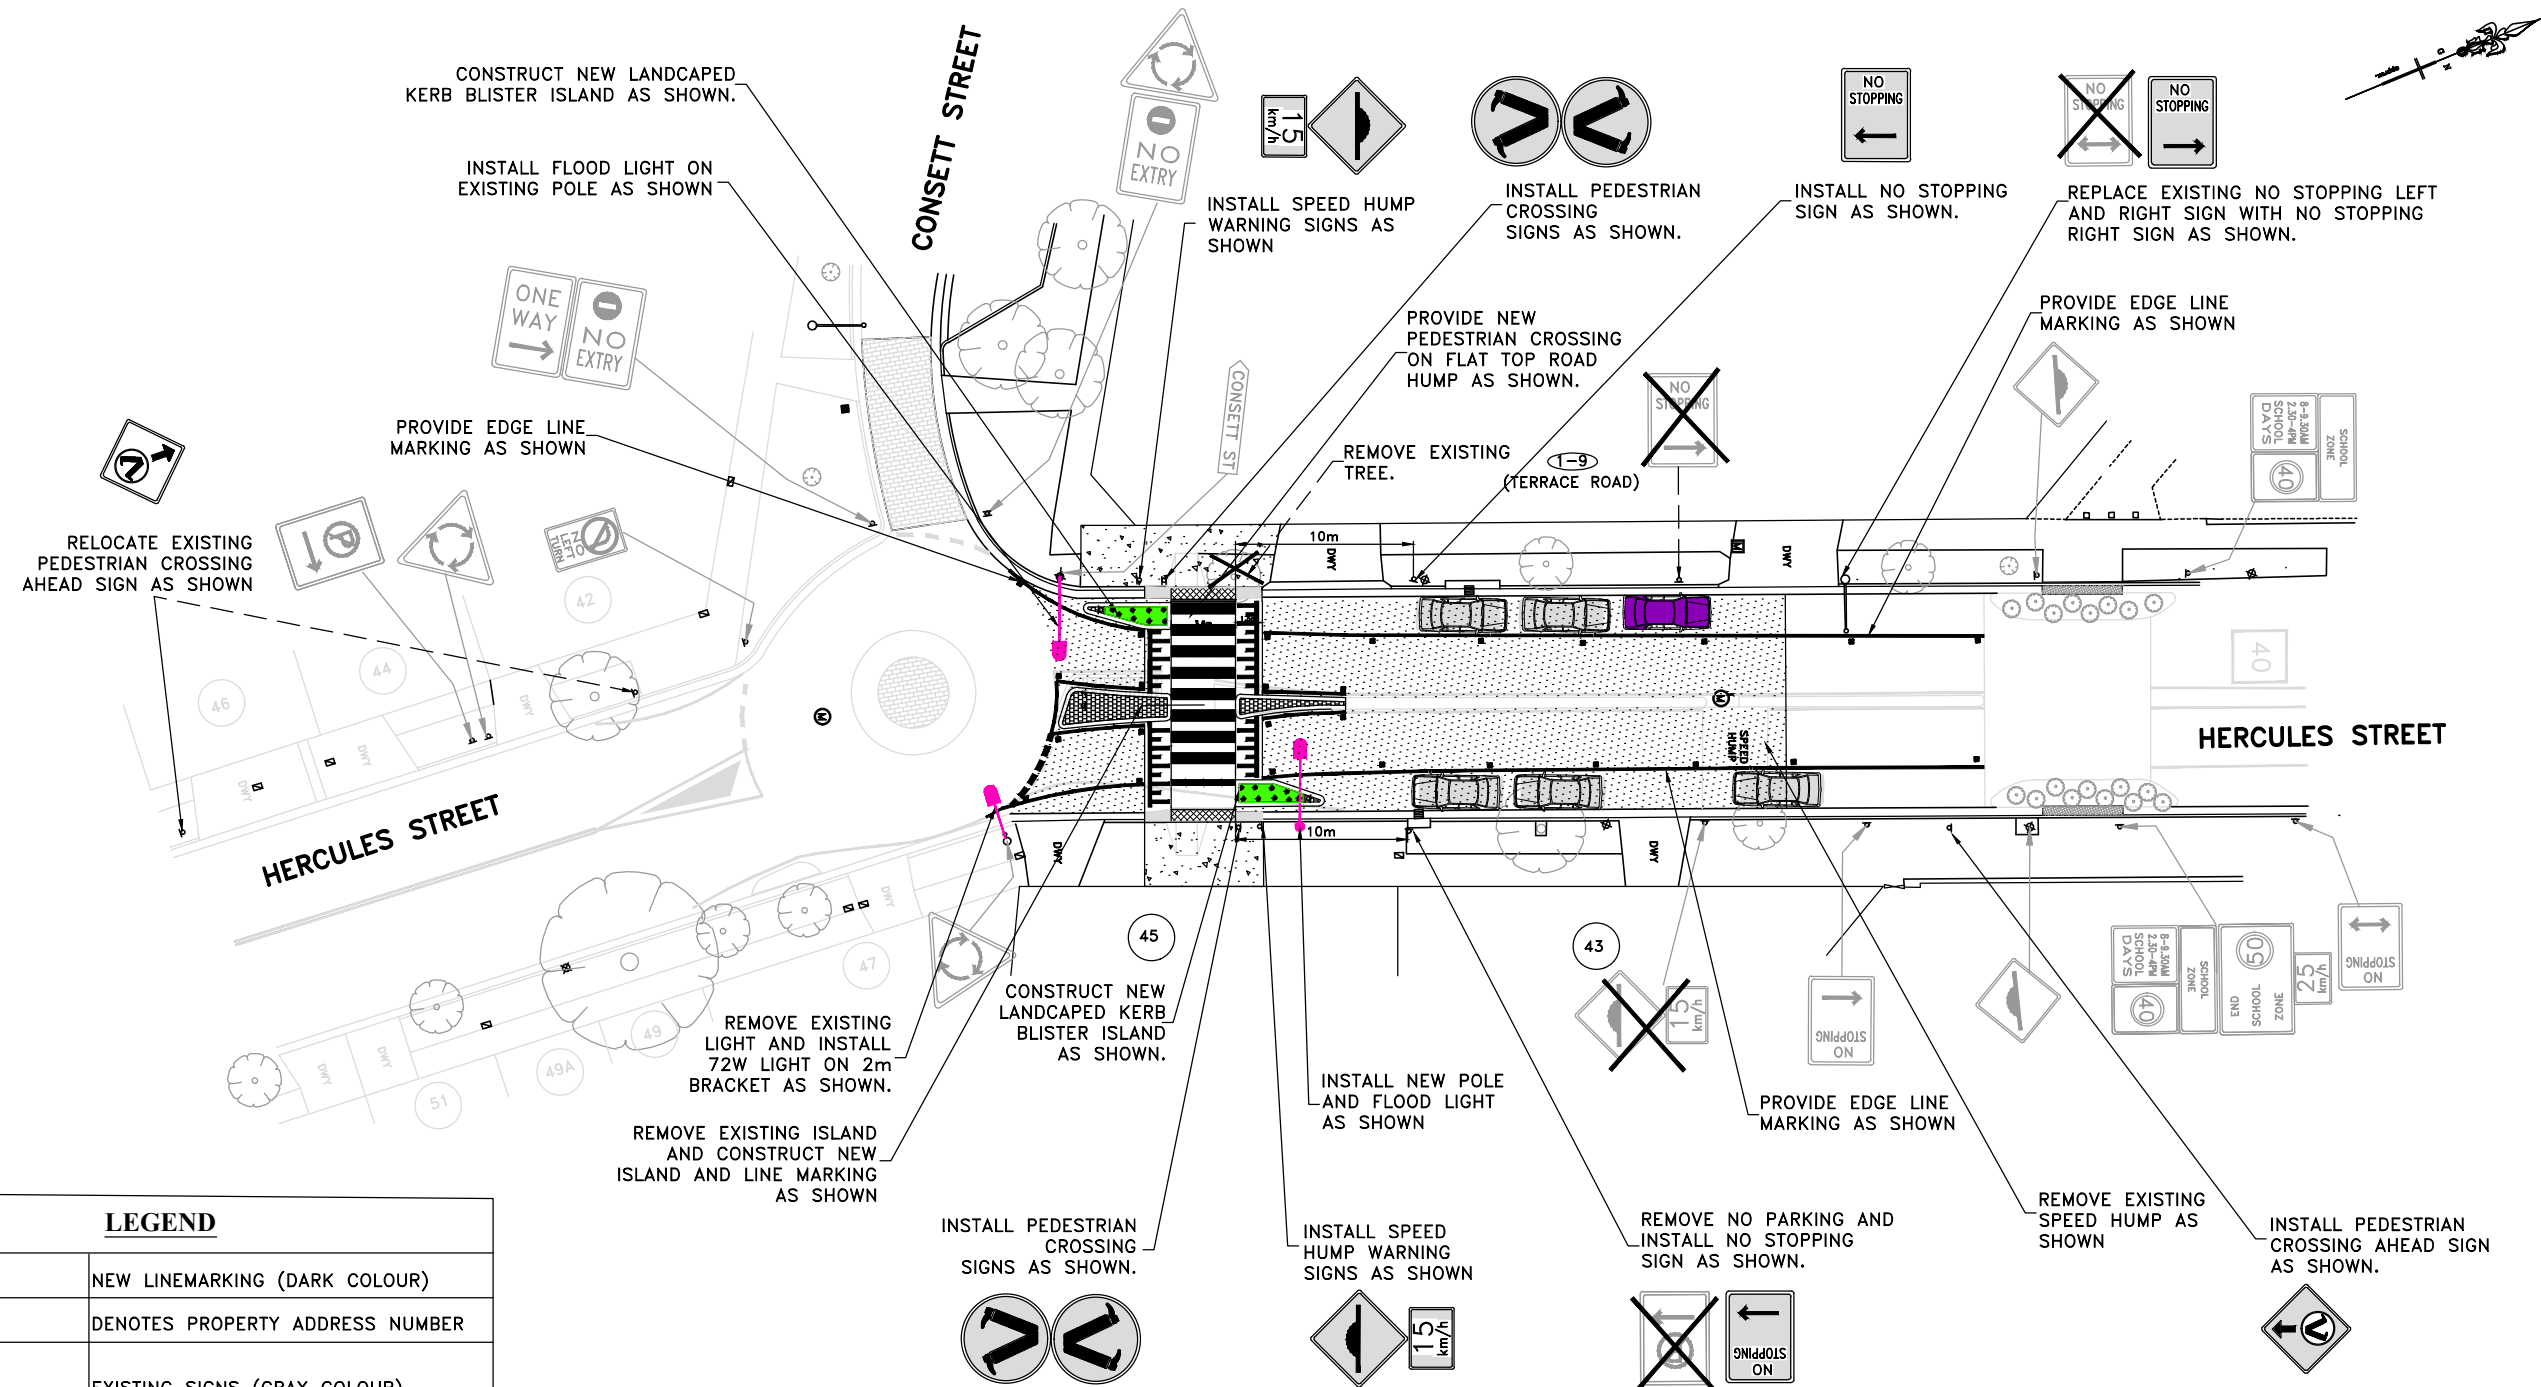

LEGEND	
	NEW LINEMARKING (DARK COLOUR)
	DENOTES PROPERTY ADDRESS NUMBER
	EXISTING SIGNS (GRAY COLOUR)
	EXISTING SIGNS (REMOVED)
	DENOTES RAISED REFLECTIVE PAVEMENT MARKINGS (RRPMS)
	DENOTES EXISTING/NEW POWER POLE WITH NEW LIGHT/ FLOOD LIGHT
DWY	DENOTES EXISTING DRIVEWAY (TO REMAIN UNLESS OTHERWISE NOTED)
	DENOTES EXISTING TREE TO REMAIN

LEGEND	
	DENOTES ON STREET PARKING SPACES REMAIN
	DENOTES NEW ON STREET PARKING SPACE
	DENOTES NEW CONCRETE FOOTPATH
	DENOTES NEW ROAD SURFACE

CHECKED & APPROVED	SURVEYED & DRAFTED AD JAN 2016	QUANTITIES	SERVICES AFFECTED	S.R.A. / SURV. GEN.		SERVICES TELECOM/OPTUS — T — T — T — GAS — G — G — G — SEWER — S — S — S — WATER — W — W — W — RAILWAY — R — R — R — ELEC. CABLES — E — E — E — OIL PIPELINES — P — P — P — STORM WATER — SW — SW — SW —	DATUM A. H. D.		INNER WEST COUNCIL	FILE NO.	SHEET NO. 1/1
	DESIGNED RN FEB 2016			R.T.A. A.G.L. / SHELL PIPELINES SYDNEY WATER TELSTRA / OPTUS SYDNEY ELECTRICITY NOTICE OF ENTRY KERB & GUTTER NOTICES			SCALES (ORIGINAL A1) 1:200			HERCULES STREET, DULWICH HILL PROPOSED RAISED PEDESTRIAN CROSSING	PLAN NO. 6113
APPROVED FOR CONSTRUCTION	DRAWN RN FEB 2016				DATE				CONSULTATION PLAN	CAD FILE	