


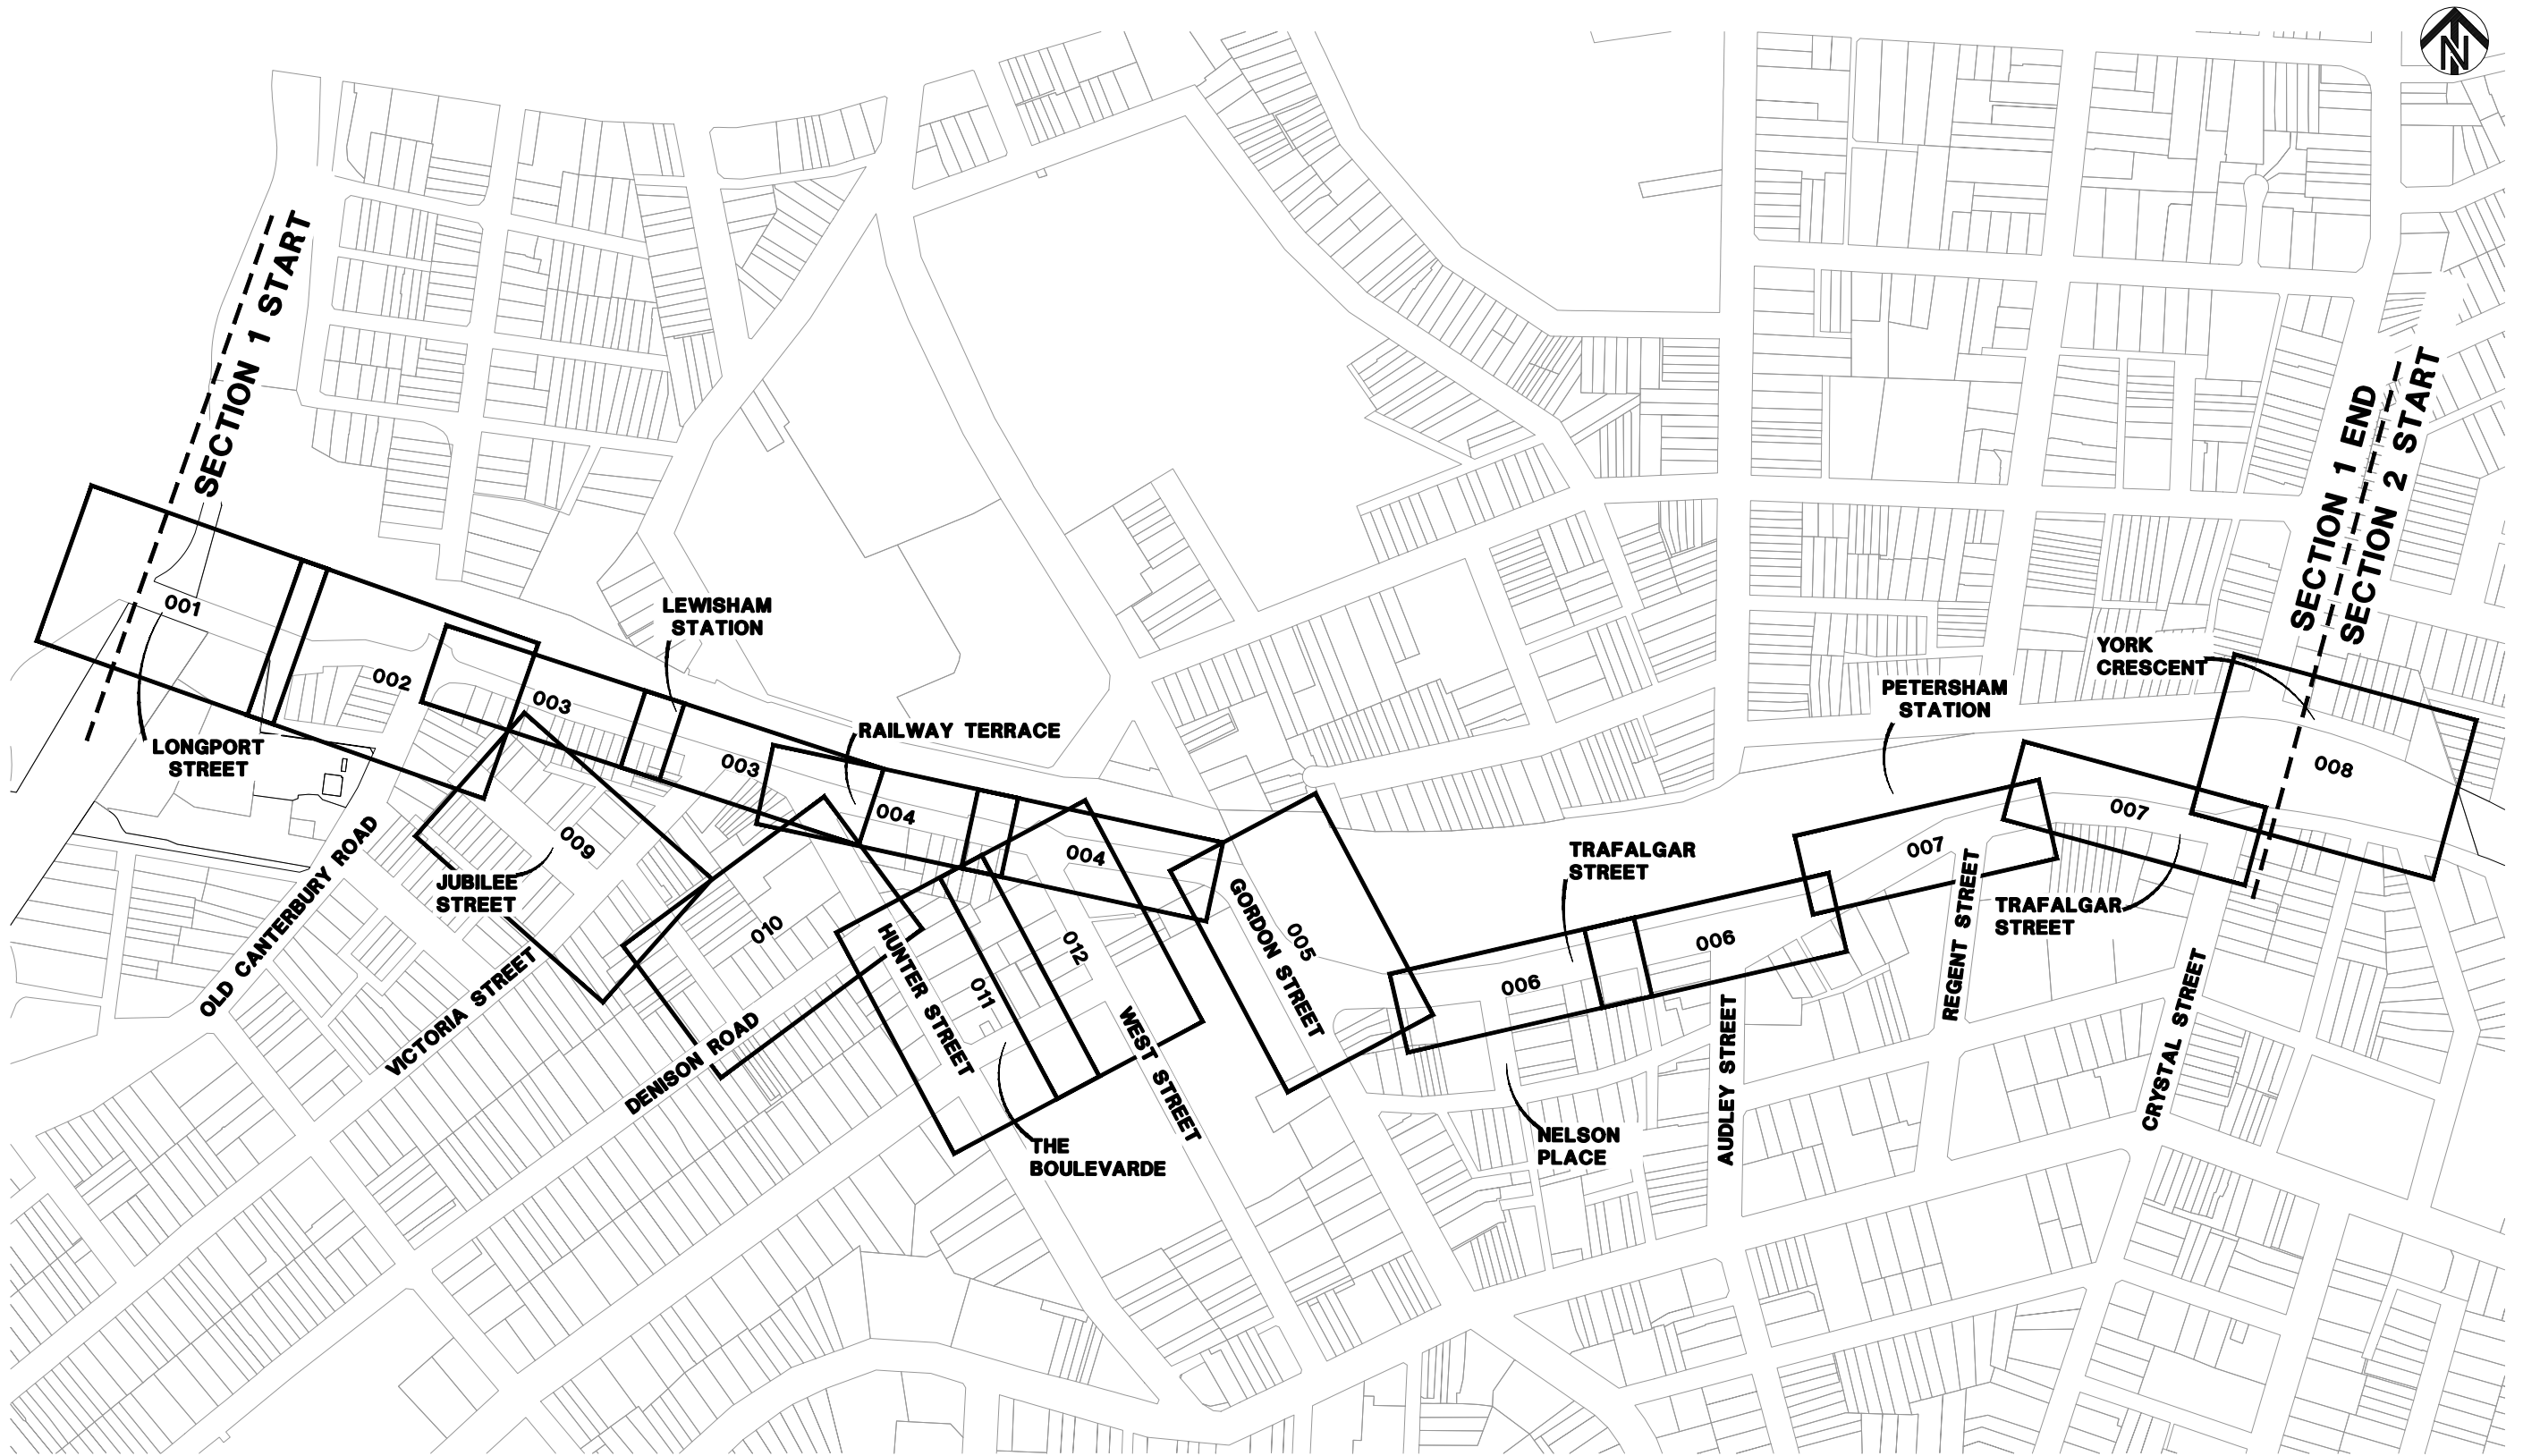

(SHEET LAYOUTS 1:200 @ A1)

PRELIMINARY
19 December 2017


CHECKED & APPROVED	SURVEYED & DRAFTED LTS LOCKLEY MAY 16		STANDARDS OR GUIDELINES REFERRED TO		S.R.A. / SURV. GEN.	SERVICES	      	DATUM	A. H. D.	SCALES	 SCALE 1:2000 A1 UNREDUCED	INNER WEST COUNCIL	FILE NO.	SHEET NO.
	* TD 2011/01a * 1742.13-2009 * 1742.10-2009													
APPROVED FOR CONSTRUCTION	DESIGNED NP AUGUST 17		SERVICES AFFECTED	QUANTITIES	TELSTRA / OPTUS	SEWER						REGIONAL ROUTE 7 – DETAILED DESIGN	PLAN NO.	
	DRAWN AL AUGUST 17		TELSTRA / OPTUS STORM WATER WATER GAS ELEC. CABLES RAILCORP	SYDNEY WATER TELSTRA / OPTUS SYDNEY ELECTRICITY NOTICE OF ENTRY KERB & GUTTER	WATER OVERHEAD POWER ELEC. CABLES COMMUNICATIONS STORM WATER								6174-	
												SECTION 1 – LONGPORT ST, MARRICKVILLE TO CRYSTAL ST, PETERSHAM	CAD FILE	
												SHEET LAYOUT PLAN		



Example of City of Sydney shared path markings (Sydney Cyclist 2014)



Example shared environment intersection (Image courtesy of Google Streetview).

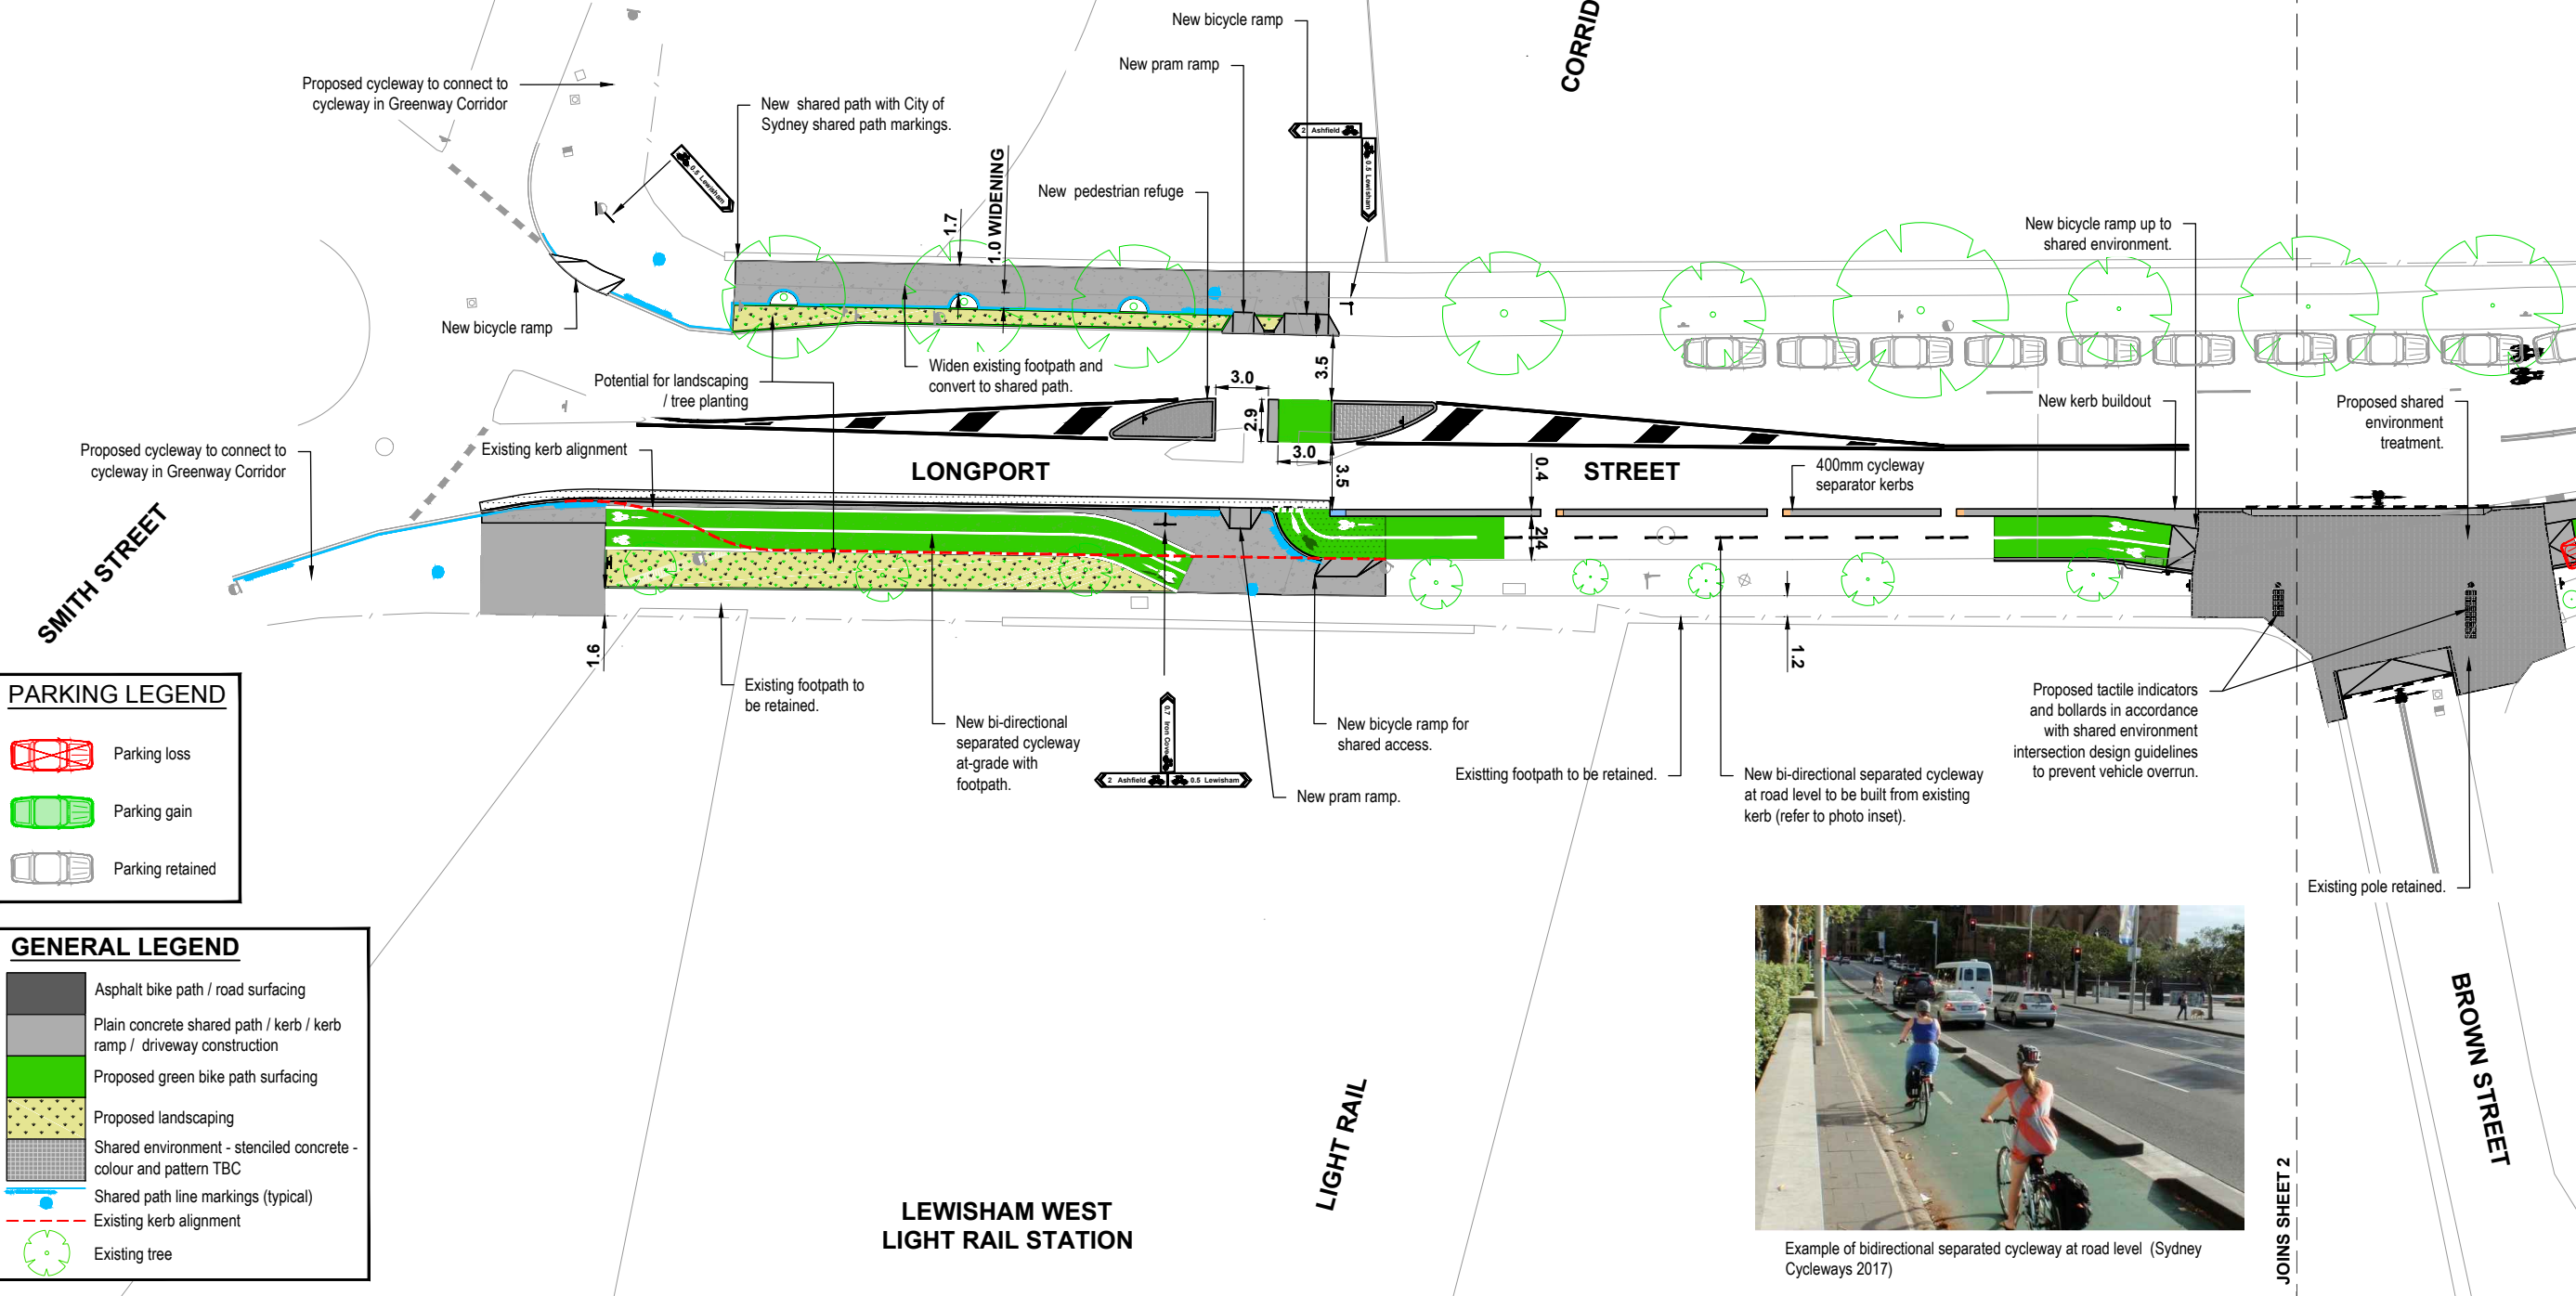

PARKING LEGEND

- Parking loss
- Parking gain
- Parking retained


GENERAL LEGEND

- Asphalt bike path / road surfacing
- Plain concrete shared path / kerb / kerb ramp / driveway construction
- Proposed green bike path surfacing
- Proposed landscaping
- Shared environment - stenciled concrete - colour and pattern TBC
- Shared path line markings (typical)
- Existing kerb alignment
- Existing tree



Example of bidirectional separated cycleway at road level (Sydney Cycleways 2017)

CHECKED & APPROVED		SURVEYED & DRAFTED LTS LOCKLEY MAY 16		TRAFFIC COMMITTEE APPROVED		STANDARDS OR GUIDELINES REFERRED TO • TDT 2011/01a • 1742.13-2009 • 1742.10-2009		S.R.A. / SURV. GEN. R.T.A. A.G.L. / SHELL PIPELINES SYDNEY WATER TELSTRA / OPTUS SYDNEY ELECTRICITY NOTICE OF ENTRY KERB & GUTTER		SERVICES TELECOM/OPTUS GAS SEWER WATER OVERHEAD POWER ELEC. CABLES COMMUNICATIONS STORM WATER		DATUM A. H. D.		SCALES 0 2 4 6 8m SCALE 1:200 A1 UNREDUCED		AMEND DATE DESCRIPTION		APPROV.		INNER WEST COUNCIL		FILE NO. ---	SHEET NO. 1 / 12
APPROVED FOR CONSTRUCTION		DESIGNED NP AUGUST 17		DRAWN AL AUGUST 17				COMPLETE 10 Regent Street p 02 9282 9900 Chippendale NSW 2008 f 02 9282 9277 www.completeurban.com.au						D 02/18 ISSUED FOR CONSULTATION NP C 01/18 ISSUED FOR CONSULTATION NP B 12/17 ISSUED FOR CONSULTATION -						REGIONAL ROUTE 7 – DETAILED DESIGN SECTION 1 – LONGPORT ST, LEWISHAM TO CRYSTAL ST, PETERSHAM COMMUNITY CONSULTATION PLAN		PLAN NO. 6174-001	CAD FILE 2519-02-CC-001

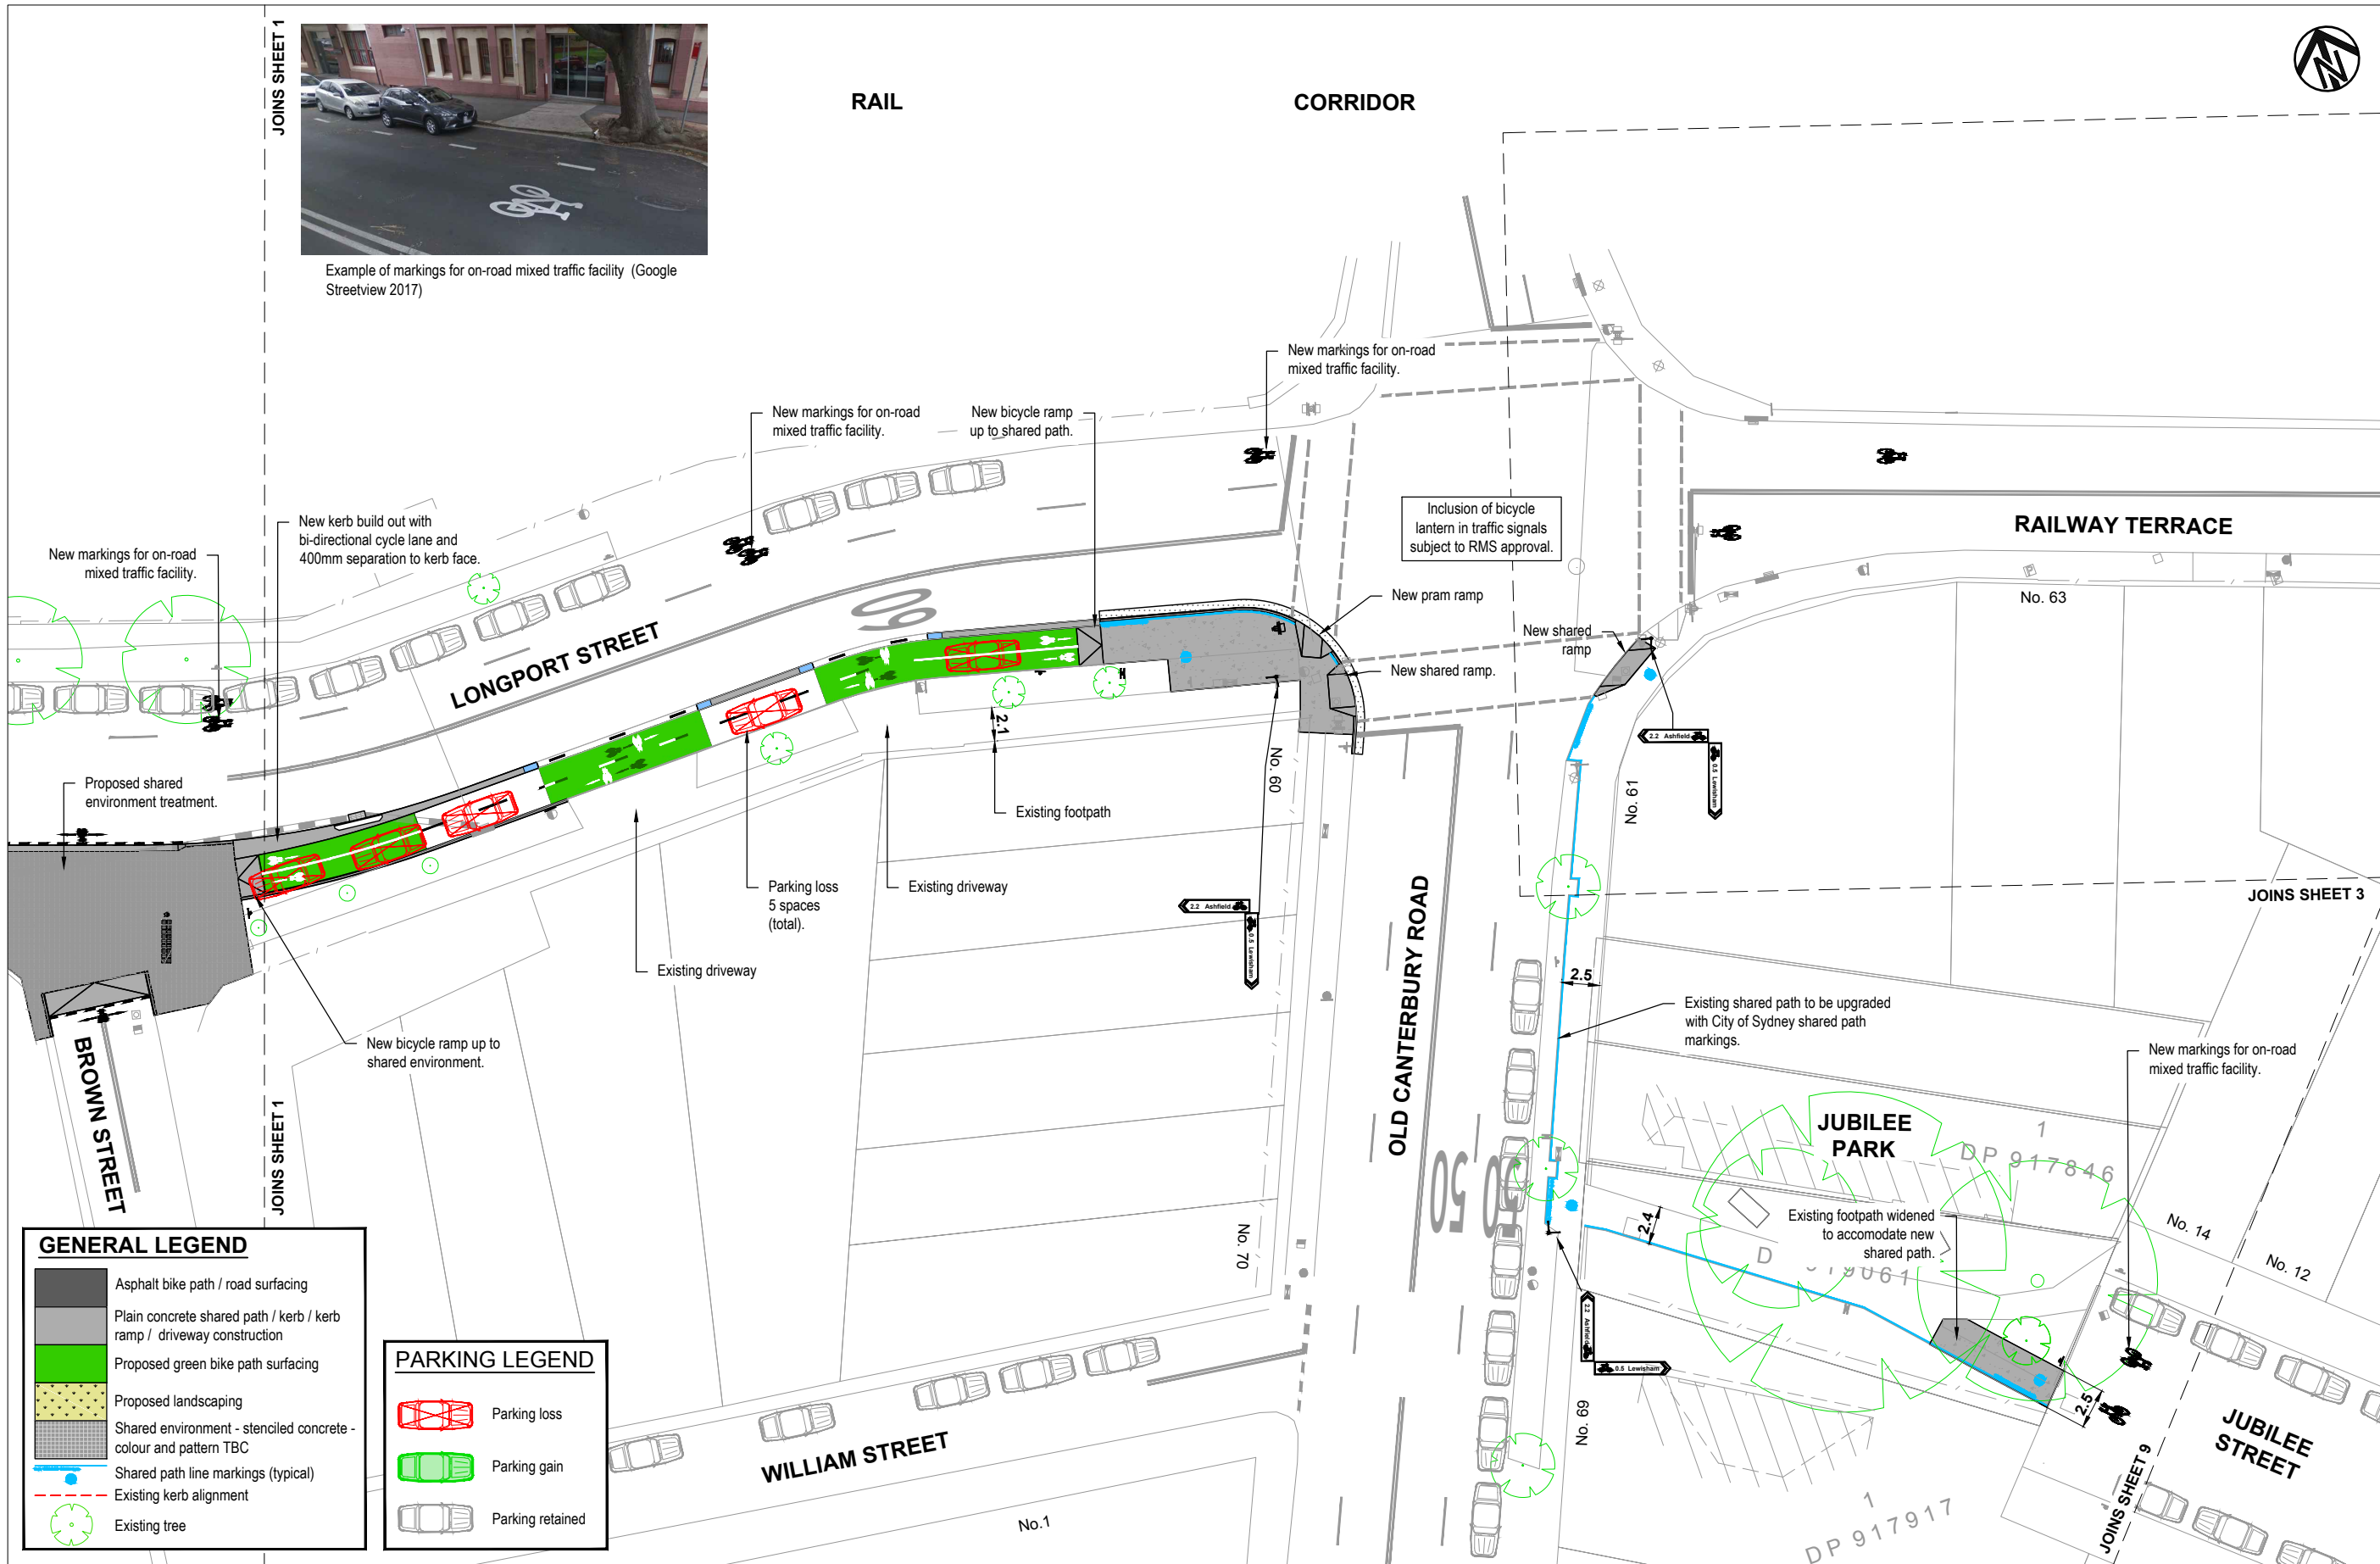

Example of markings for on-road mixed traffic facility (Google Streetview 2017)



GENERAL LEGEND

- Asphalt bike path / road surfacing
- Plain concrete shared path / kerb / kerb ramp / driveway construction
- Proposed green bike path surfacing
- Proposed landscaping
- Shared environment - stenciled concrete - colour and pattern TBC
- Shared path line markings (typical)
- Existing kerb alignment
- Existing tree

PARKING LEGEND

- Parking loss
- Parking gain
- Parking retained

CHECKED & APPROVED	SURVEYED & DRAFTED LTS LOCKLEY MAY 16	TRAFFIC COMMITTEE APPROVED	STANDARDS OR GUIDELINES REFERRED TO • TDT 2011/01a • 1742.13-2009 • 1742.10-2009	S.R.A. / SURV. GEN. R.T.A. A.G.L. / SHELL PIPELINES SYDNEY WATER TELSTRA / OPTUS SYDNEY ELECTRICITY NOTICE OF ENTRY KERB & GUTTER	SERVICES TELECOM/OPTUS GAS SEWER WATER OVERHEAD POWER ELEC. CABLES COMMUNICATIONS STORM WATER	DATUM A. H. D.	SCALES 0 2 4 6 8m SCALE 1:200 A1 UNREDUCED	AMEND DATE DESCRIPTION APPROV.	INNER WEST COUNCIL REGIONAL ROUTE 7 – DETAILED DESIGN SECTION 1 – LONGPORT ST, LEWISHAM TO CRYSTAL ST, PETERSHAM COMMUNITY CONSULTATION PLAN	FILE NO. ---	SHEET NO. 2 / 12
APPROVED FOR CONSTRUCTION	DESIGNED NP AUGUST 17	INNER WEST COUNCIL	COMPLETE 10 Regent Street p 02 9282 9900 Chippendale NSW 2008 f 02 9282 9277 www.completeurban.com.au	NOTICES DATE						PLAN NO. 6174-002	CAD FILE 2519-02-CC-002

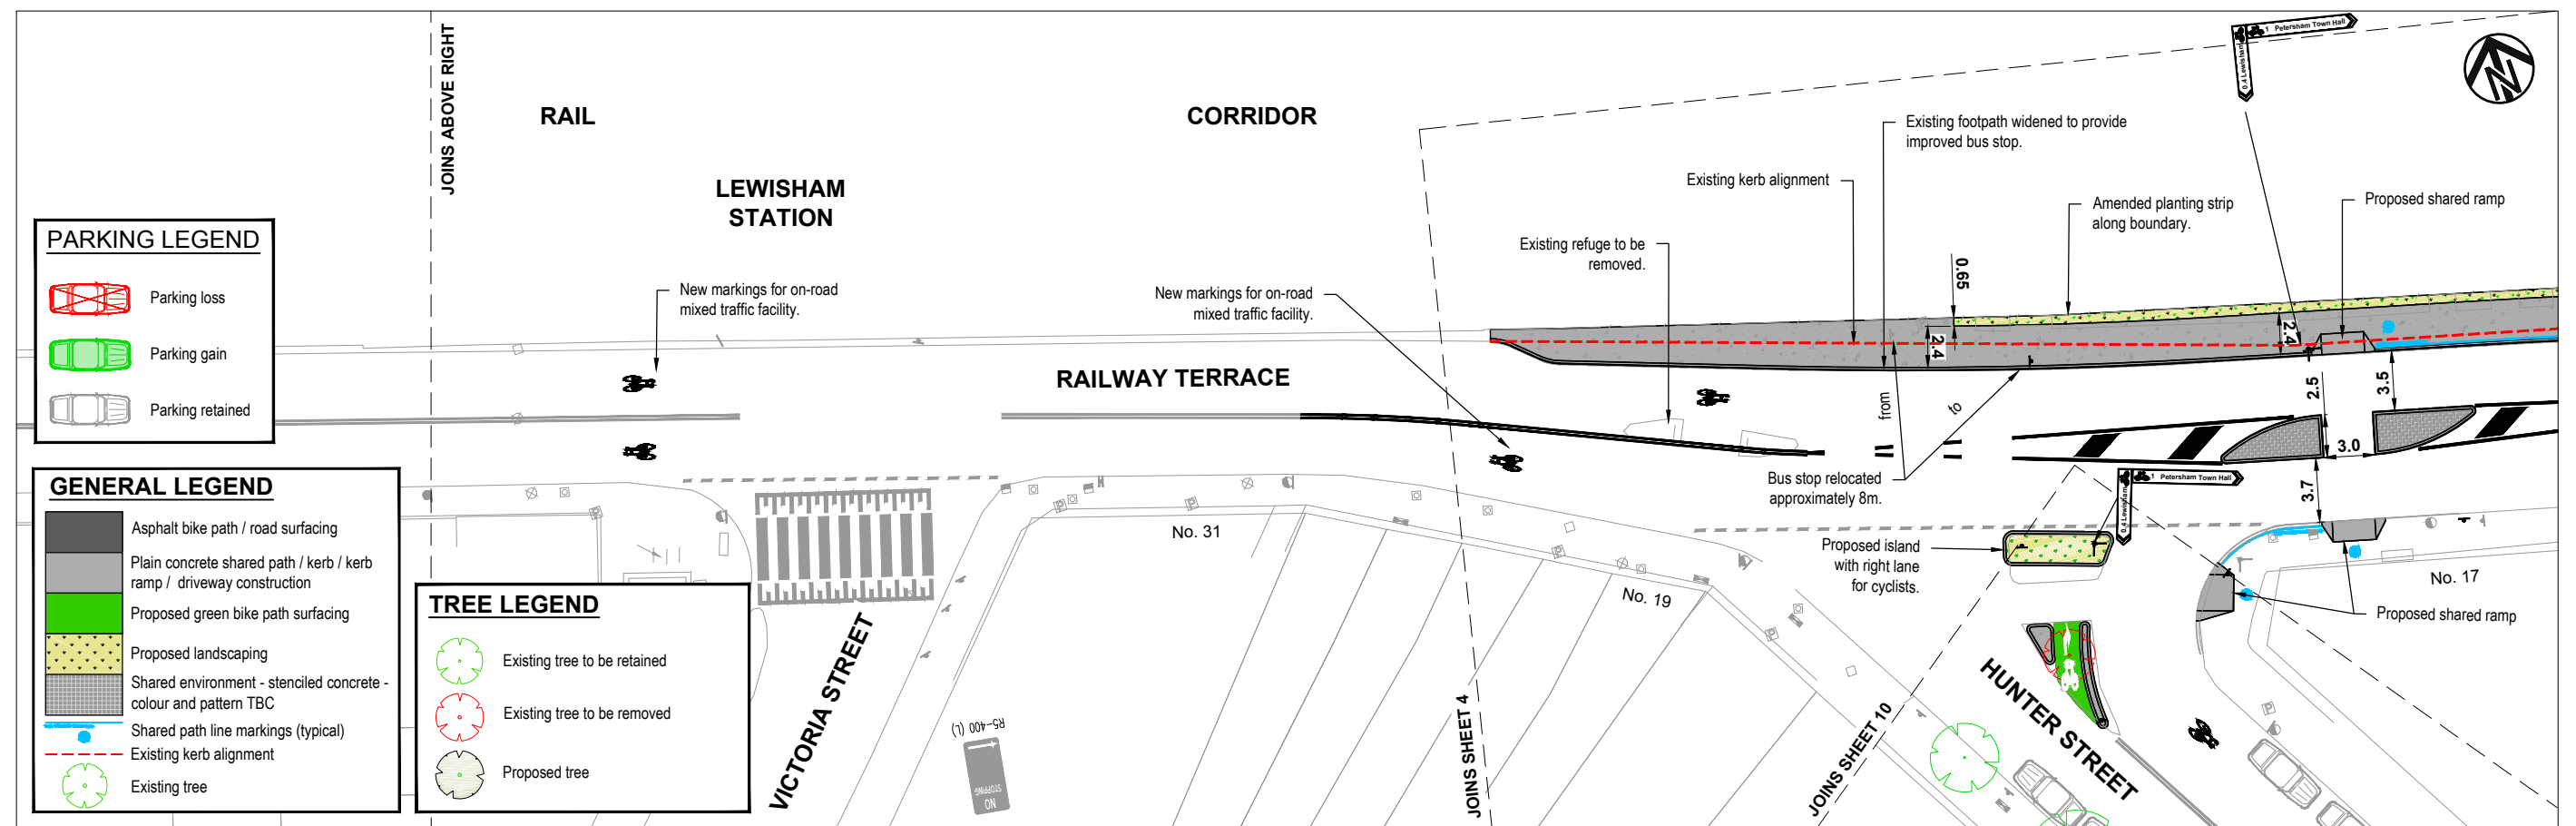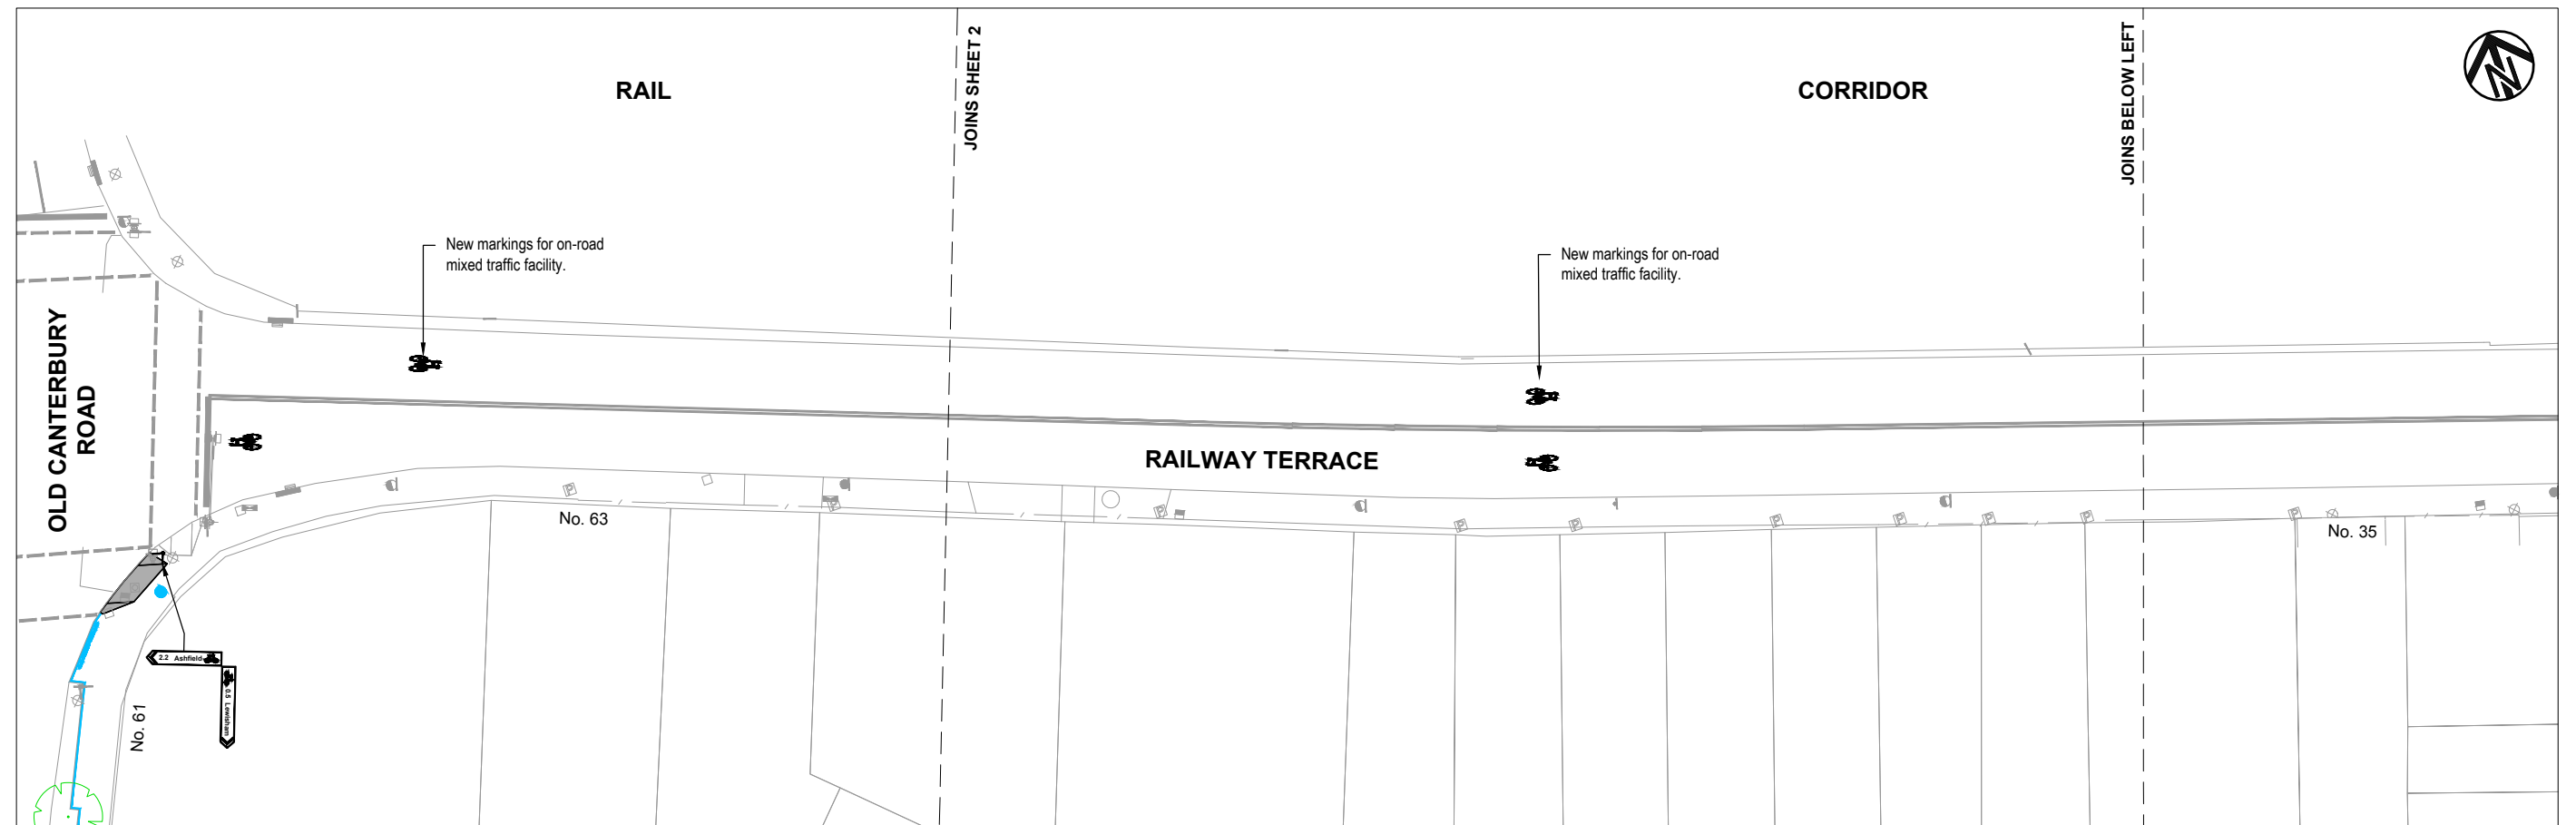

PARKING LEGEND

- Parking loss
- Parking gain
- Parking retained



GENERAL LEGEND

- Asphalt bike path / road surfacing
- Plain concrete shared path / kerb / kerb ramp / driveway construction
- Proposed green bike path surfacing
- Proposed landscaping
- Shared environment - stenciled concrete - colour and pattern TBC
- Shared path line markings (typical)
- Existing kerb alignment
- Existing tree

TREE LEGEND

- Existing tree to be retained
- Existing tree to be removed
- Proposed tree

CHECKED & APPROVED		SURVEYED & DRAFTED LTS LOCKLEY MAY 16		TRAFFIC COMMITTEE APPROVED		STANDARDS OR GUIDELINES REFERRED TO • TDT 2011/01a • 1742.13-2009 • 1742.10-2009		S.R.A. / SURV. GEN. R.T.A. A.G.L. / SHELL PIPELINES SYDNEY WATER TELSTRA / OPTUS SYDNEY ELECTRICITY NOTICE OF ENTRY KERB & GUTTER		SERVICES TELECOM/OPTUS GAS SEWER WATER OVERHEAD POWER ELEC. CABLES COMMUNICATIONS STORM WATER		DATUM A. H. D.		SCALES 0 2 4 6 8m SCALE 1:200 A1 UNREDUCED		AMEND DATE DESCRIPTION		APPROV.		INNER WEST COUNCIL REGIONAL ROUTE 7 – DETAILED DESIGN SECTION 1 – LONGPORT ST, LEWISHAM TO CRYSTAL ST, PETERSHAM COMMUNITY CONSULTATION PLAN		FILE NO. ---	SHEET NO. 3 / 12
APPROVED FOR CONSTRUCTION		DESIGNED NP AUGUST 17		DRAWN AL AUGUST 17				COMPLETE 10 Regent Street p 02 9282 9900 Chippendale NSW 2008 f 02 9282 9277 www.completeurban.com.au		NOTICES		DATE		D 02/18 ISSUED FOR CONSULTATION NP C 01/18 ISSUED FOR CONSULTATION NP B 12/17 ISSUED FOR CONSULTATION --						PLAN NO. 6174-003		CAD FILE 2519-02-CC-003	

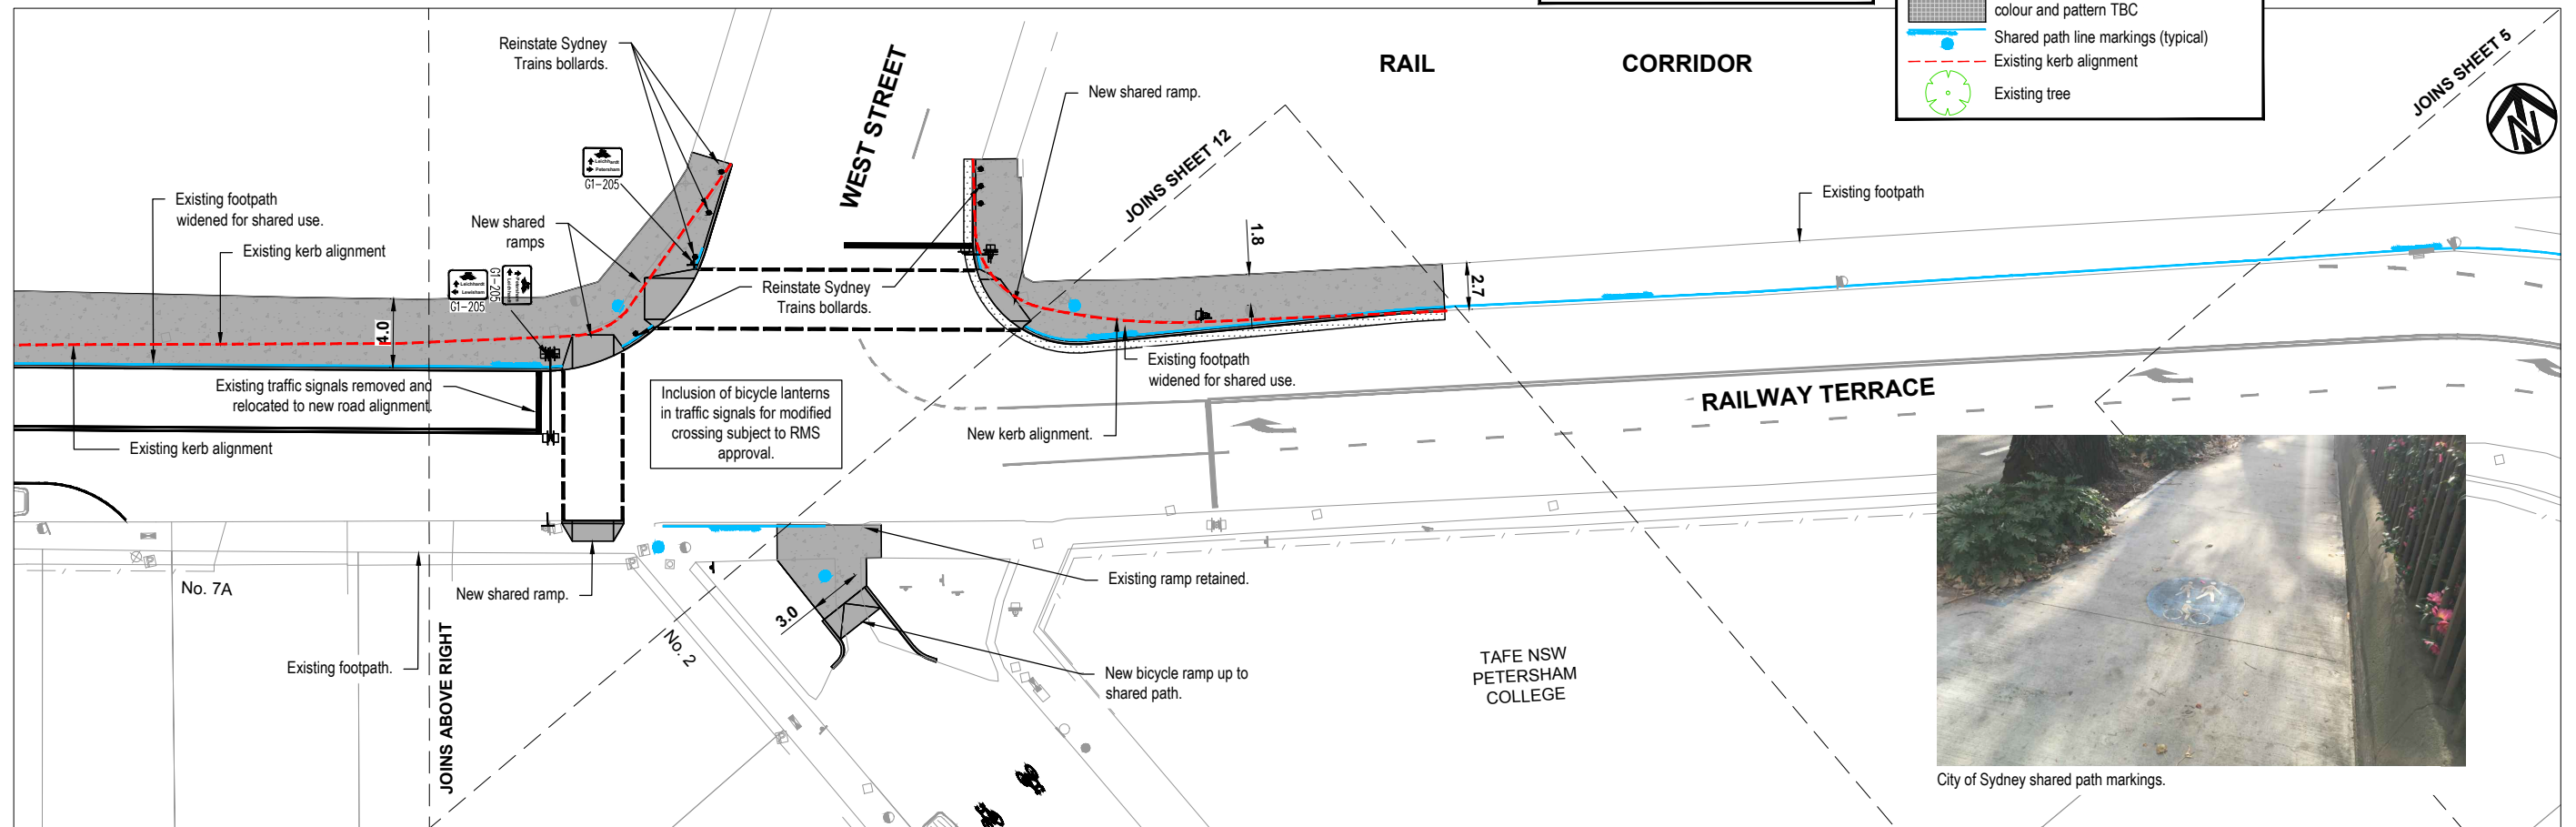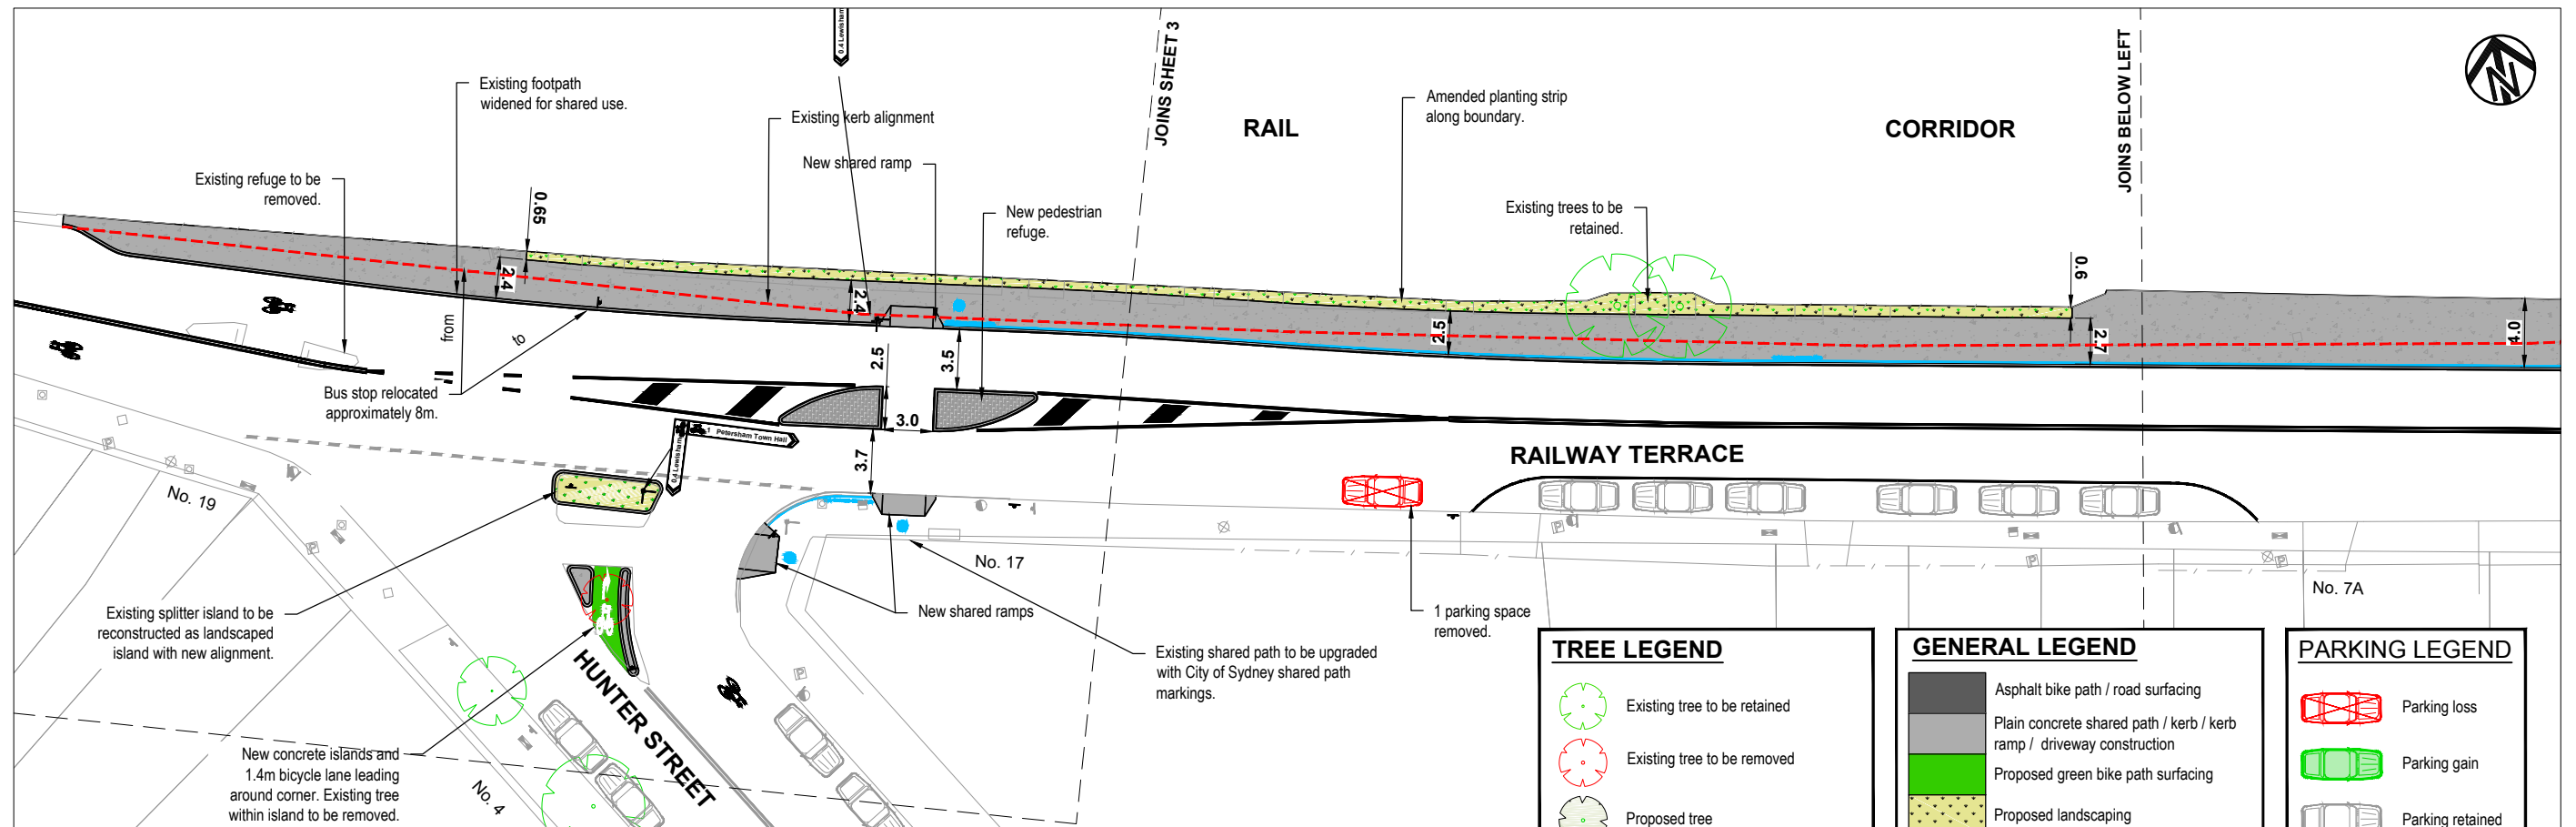

TREE LEGEND

- Existing tree to be retained
- Existing tree to be removed
- Proposed tree

GENERAL LEGEND


- Asphalt bike path / road surfacing
- Plain concrete shared path / kerb / kerb ramp / driveway construction
- Proposed green bike path surfacing
- Proposed landscaping
- Shared environment - stenciled concrete - colour and pattern TBC
- Shared path line markings (typical)
- Existing kerb alignment
- Existing tree

PARKING LEGEND


- Parking loss
- Parking gain
- Parking retained





City of Sydney shared path markings.

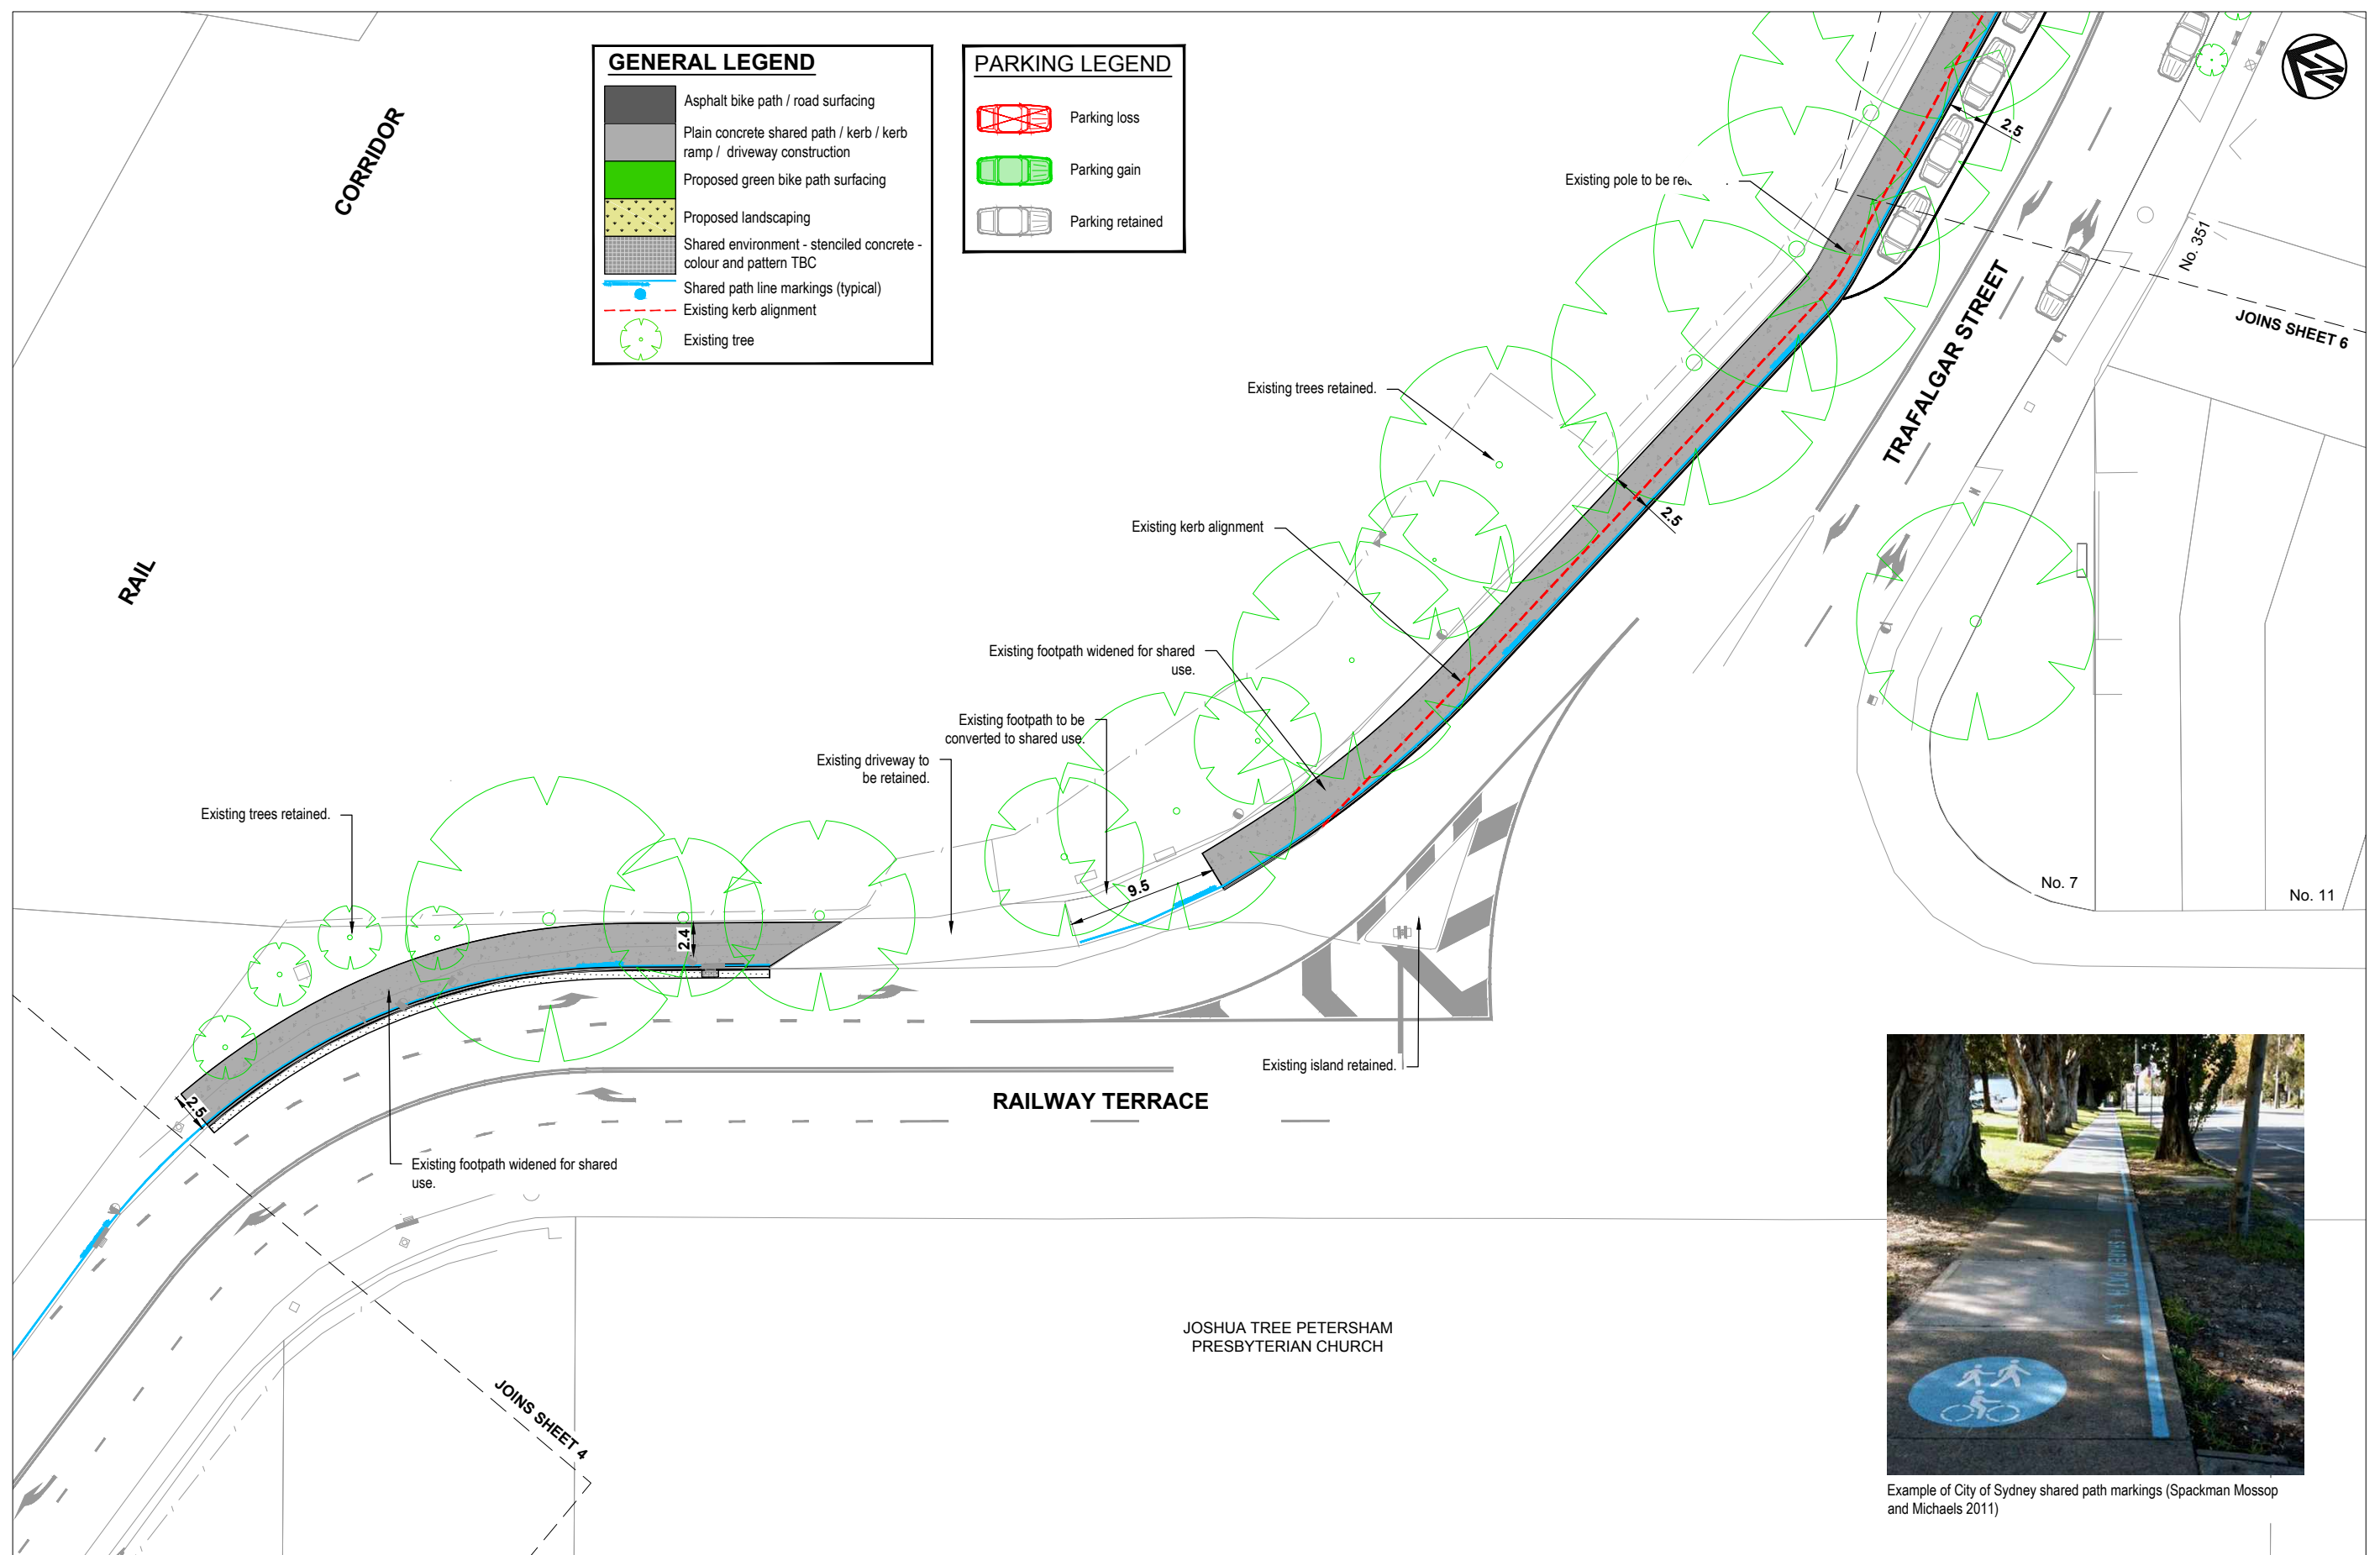


Example of City of Sydney shared path markings (Spackman Mossop and Michaels 2011)

 CHECKED & APPROVED	SURVEYED & DRAFTED LTS LOCKLEY MAY 16		STANDARDS OR GUIDELINES REFERRED TO * TDF 2011/01a * 1742:13-2009 * 1742:10-2009	S.R.A. / SURV. GEN. R.T.A. A.G.L. / SHELL PIPELINES SYDNEY WATER TELSTRA / OPTUS SYDNEY ELECTRICITY NOTICE OF ENTRY KERB & GUTTER	SERVICES TELECOM/OPTUS GAS SEWER WATER OVERHEAD POWER ELEC. CABLES COMMUNICATIONS STORM WATER	DATUM A. H. D.	<table><tr><td>D</td><td>02/18</td><td>ISSUED FOR CONSULTATION</td><td>NP</td></tr><tr><td>C</td><td>01/18</td><td>ISSUED FOR CONSULTATION</td><td>NP</td></tr><tr><td>B</td><td>12/17</td><td>ISSUED FOR CONSULTATION</td><td>--</td></tr><tr><td>AMEND</td><td>DATE</td><td>DESCRIPTION</td><td>APPROV.</td></tr></table>	D	02/18	ISSUED FOR CONSULTATION	NP	C	01/18	ISSUED FOR CONSULTATION	NP	B	12/17	ISSUED FOR CONSULTATION	--	AMEND	DATE	DESCRIPTION	APPROV.	INNER WEST COUNCIL REGIONAL ROUTE 7 – DETAILED DESIGN SECTION 1 – LONGPORT ST, LEWISHAM TO CRYSTAL ST, PETERSHAM COMMUNITY CONSULTATION PLAN	FILE NO. ---	SHEET NO. 5 / 12
D	02/18		ISSUED FOR CONSULTATION	NP																						
C	01/18		ISSUED FOR CONSULTATION	NP																						
B	12/17	ISSUED FOR CONSULTATION	--																							
AMEND	DATE	DESCRIPTION	APPROV.																							
DESIGNED NP AUGUST 17	APPROVED FOR CONSTRUCTION	COMPLETE 10 Regent Street p 02 9282 9900 Chippendale NSW 2008 f 02 9282 9277 ABN 64 160 637 812 www.completeurban.com.au	NOTICES DATE	PLAN NO. 6174-005	CAD FILE 2519-02-CC-005																					
DRAWN AL AUGUST 17																										

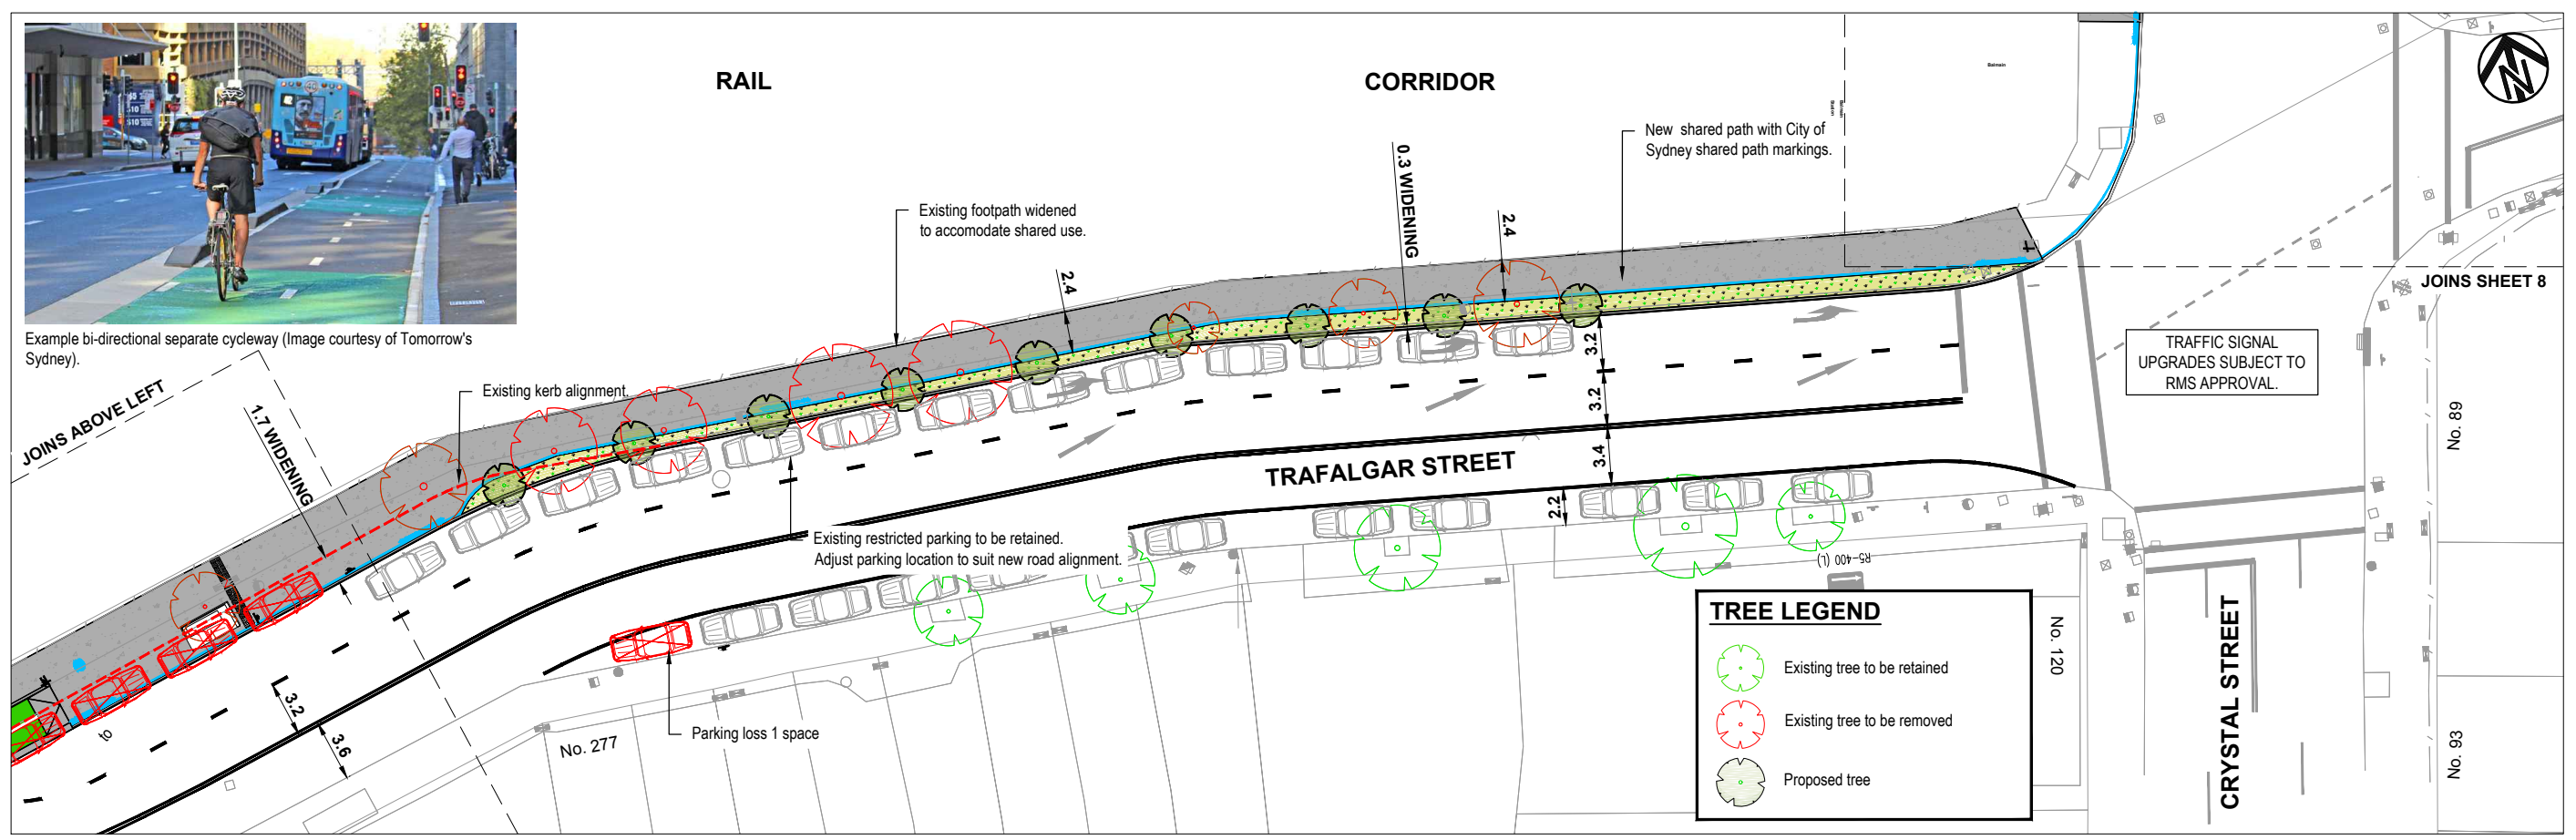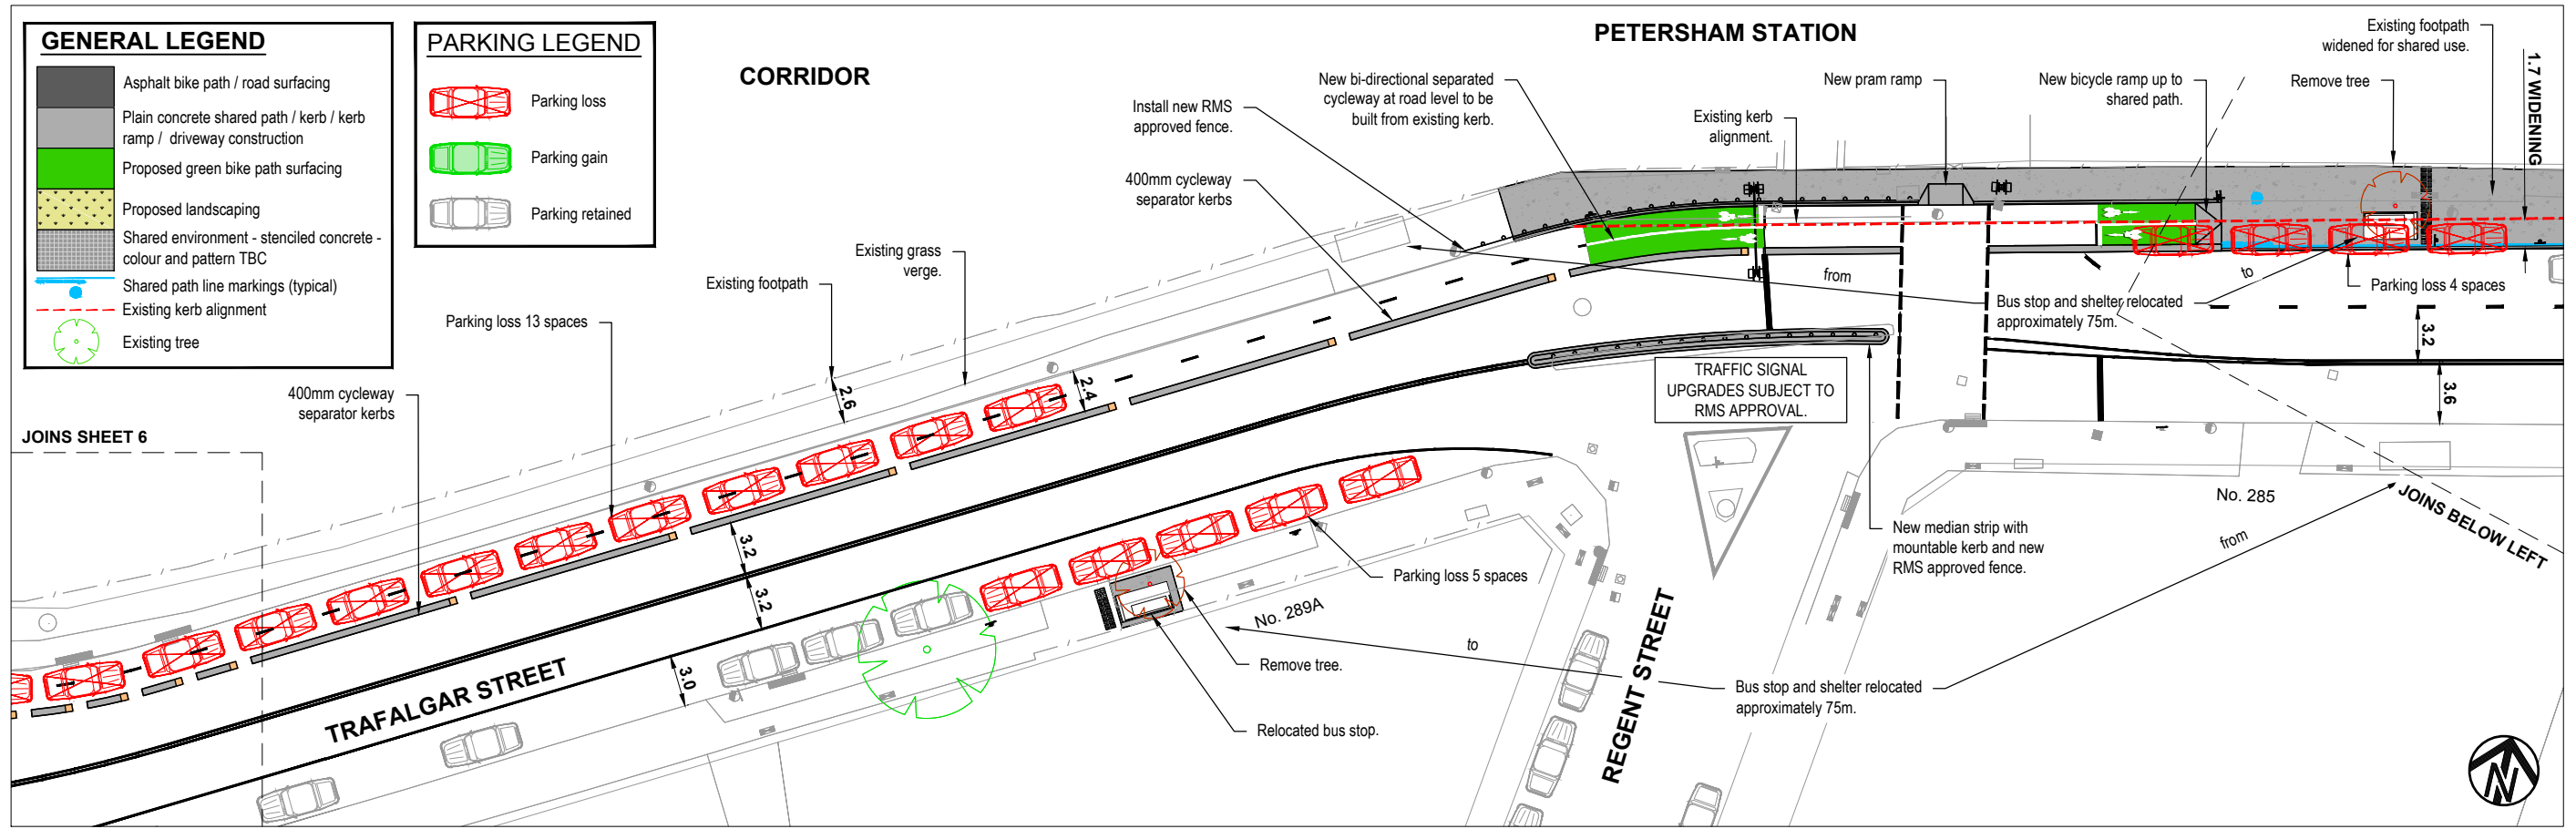


CHECKED & APPROVED		SURVEYED & DRAFTED LTS LOCKLEY MAY 16		TRAFFIC COMMITTEE APPROVED		STANDARDS OR GUIDELINES REFERRED TO • TDT 2011/01a • 1742.13-2009 • 1742.10-2009		S.R.A. / SURV. GEN. R.T.A. A.G.L. / SHELL PIPELINES SYDNEY WATER TELSTRA / OPTUS SYDNEY ELECTRICITY NOTICE OF ENTRY KERB & GUTTER		SERVICES TELECOM/OPTUS GAS SEWER WATER OVERHEAD POWER ELEC. CABLES COMMUNICATIONS STORM WATER		DATUM A. H. D.		SCALES 0 2 4 6 8m SCALE 1:200 A1 UNREDUCED		AMEND DATE DESCRIPTION		APPROV.		INNER WEST COUNCIL REGIONAL ROUTE 7 - DETAILED DESIGN SECTION 1 - LONGPORT ST, LEWISHAM TO CRYSTAL ST, PETERSHAM COMMUNITY CONSULTATION PLAN		FILE NO. ---	SHEET NO. 7 / 12
APPROVED FOR CONSTRUCTION		DESIGNED NP AUGUST 17		DRAWN AL AUGUST 17		COMPLETE 10 Regent Street p 02 9282 9900 Chippendale NSW 2008 f 02 9282 9277 www.completeurban.com.au		NOTICES		DATE												PLAN NO. 6174-007	
																						CAD FILE 2519-02-CC-007	

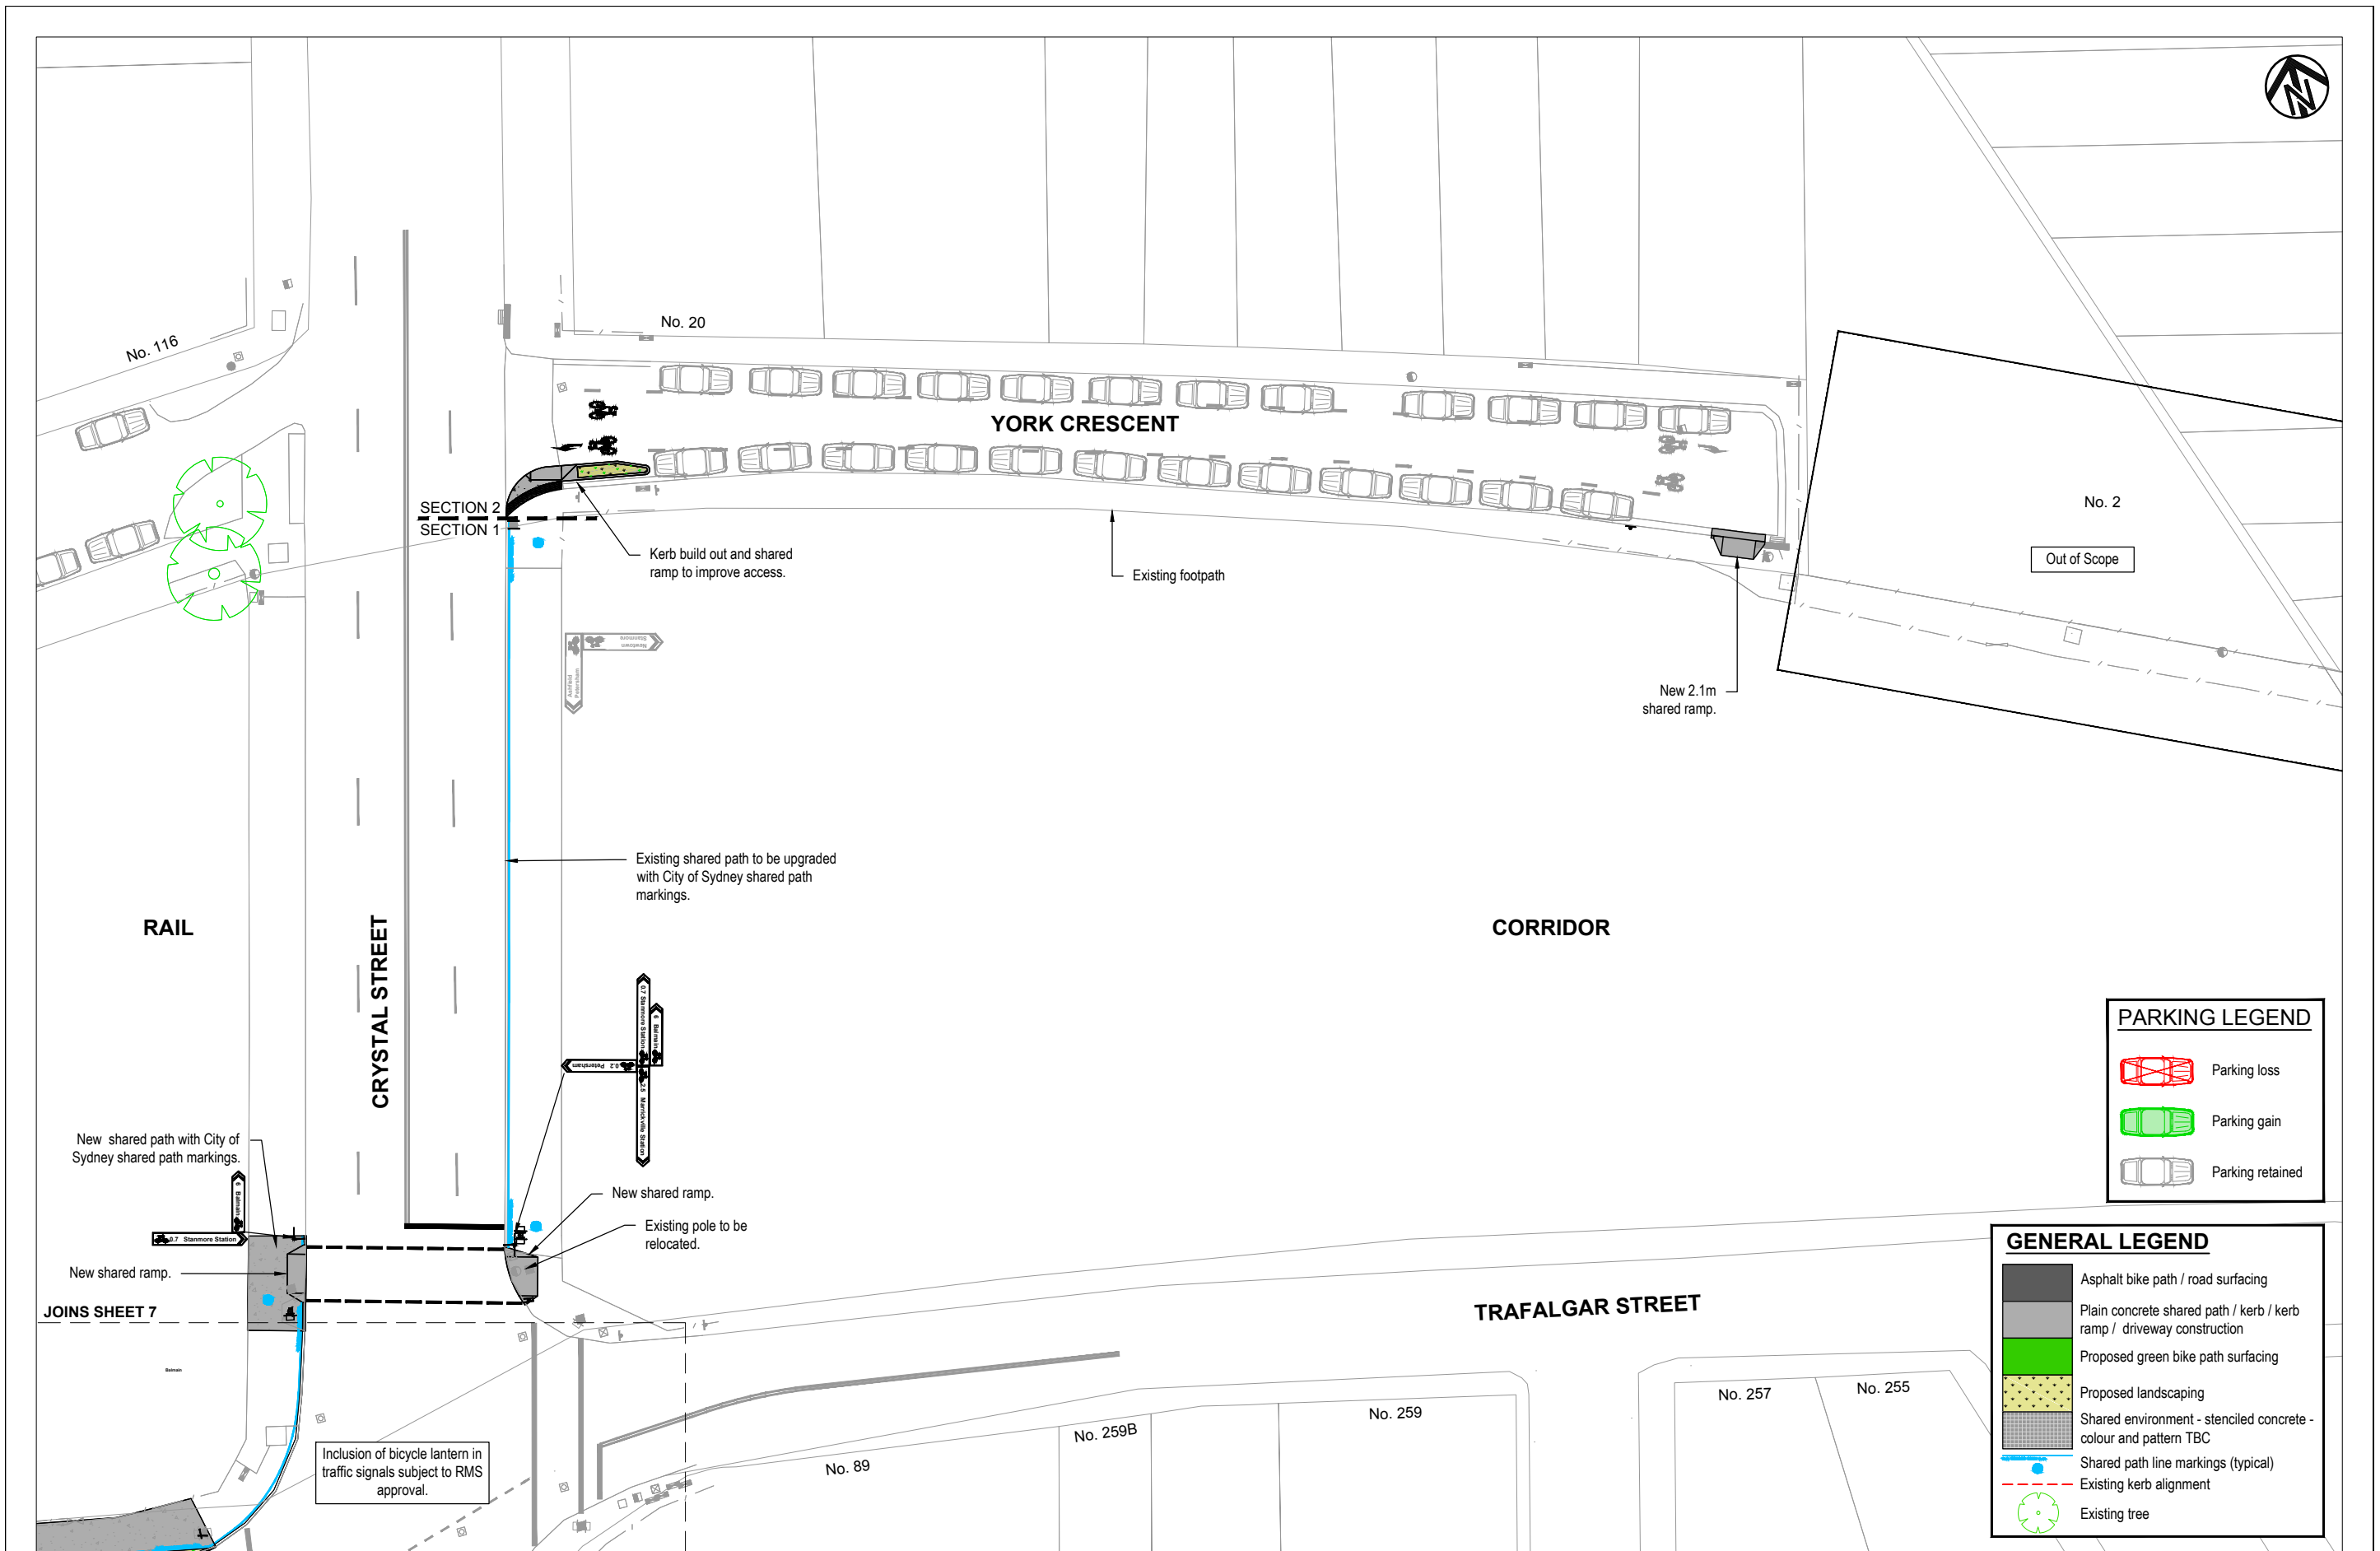

CHECKED & APPROVED		SURVEYED & DRAFTED LTS LOCKLEY MAY 16		TRAFFIC COMMITTEE APPROVED		STANDARDS OR GUIDELINES REFERRED TO • TDT 2011/01a • 1742.13-2009 • 1742.10-2009		S.R.A. / SURV. GEN. R.T.A. A.G.L. / SHELL PIPELINES SYDNEY WATER TELSTRA / OPTUS SYDNEY ELECTRICITY NOTICE OF ENTRY KERB & GUTTER		SERVICES TELECOM/OPTUS GAS SEWER WATER OVERHEAD POWER ELEC. CABLES COMMUNICATIONS STORM WATER		DATUM A. H. D.		SCALES 0 2 4 6 8m SCALE 1:200 A1 UNREDUCED		AMEND DATE DESCRIPTION APPROV.		INNER WEST COUNCIL REGIONAL ROUTE 7 – DETAILED DESIGN SECTION 1 – LONGPORT ST, LEWISHAM TO CRYSTAL ST, PETERSHAM COMMUNITY CONSULTATION PLAN		FILE NO. ---	SHEET NO. 8 / 12
APPROVED FOR CONSTRUCTION		DESIGNED NP AUGUST 17		DRAWN AL AUGUST 17		COMPLETE 10 Regent Street p 02 9282 9900 Chippendale NSW 2008 f 02 9282 9277 www.completeurban.com.au		NOTICES DATE										PLAN NO. 6174-008		CAD FILE 2519-02-CC-008	



Example of markings for on-road mixed traffic facility (Google Streetview 2017)

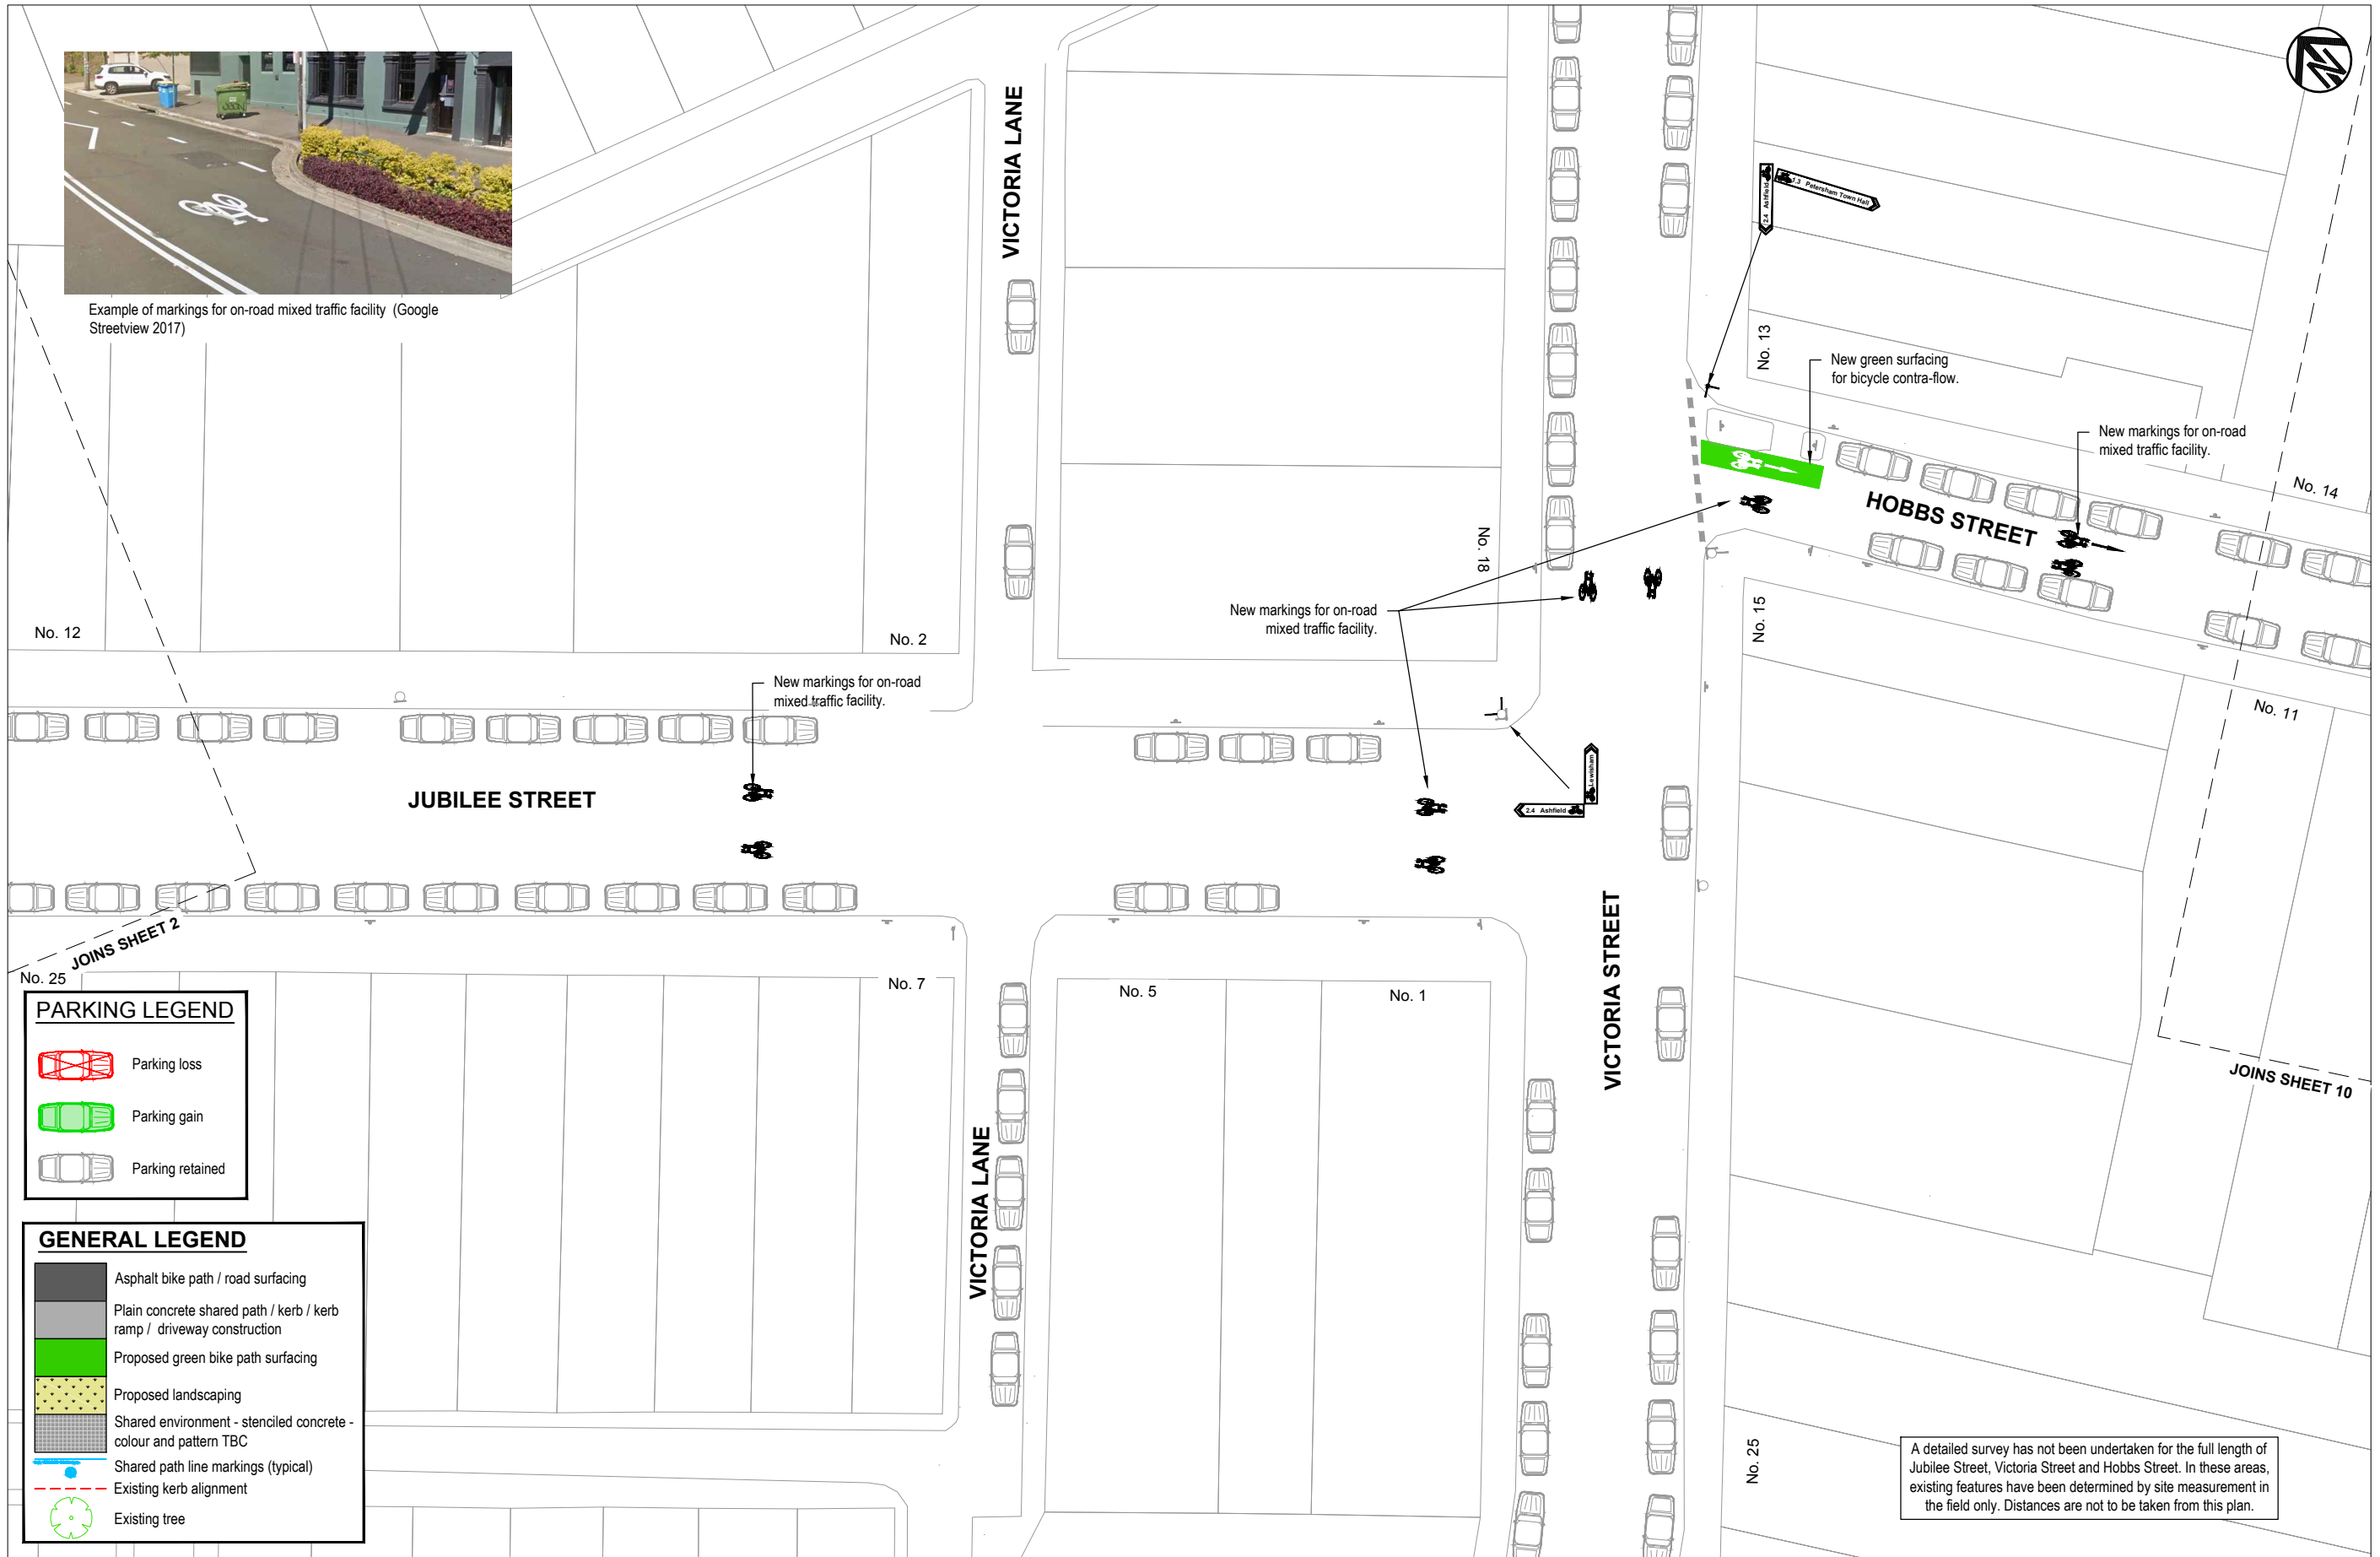

PARKING LEGEND


- Parking loss
- Parking gain
- Parking retained


GENERAL LEGEND


- Asphalt bike path / road surfacing
- Plain concrete shared path / kerb / kerb ramp / driveway construction
- Proposed green bike path surfacing
- Proposed landscaping
- Shared environment - stenciled concrete - colour and pattern TBC
- Shared path line markings (typical)
- Existing kerb alignment
- Existing tree

A detailed survey has not been undertaken for the full length of Jubilee Street, Victoria Street and Hobbs Street. In these areas, existing features have been determined by site measurement in the field only. Distances are not to be taken from this plan.

CHECKED & APPROVED		SURVEYED & DRAFTED LTS LOCKLEY MAY 16		TRAFFIC COMMITTEE APPROVED		STANDARDS OR GUIDELINES REFERRED TO • TDT 2011/01a • 1742.13-2009 • 1742.10-2009		S.R.A. / SURV. GEN. R.T.A. A.G.L. / SHELL PIPELINES SYDNEY WATER TELSTRA / OPTUS SYDNEY ELECTRICITY NOTICE OF ENTRY KERB & GUTTER		SERVICES TELECOM/OPTUS GAS SEWER WATER OVERHEAD POWER ELEC. CABLES COMMUNICATIONS STORM WATER		DATUM A. H. D.		SCALES 0 2 4 6 8m SCALE 1:200 A1 UNREDUCED		AMEND DATE DESCRIPTION		APPROV.		INNER WEST COUNCIL REGIONAL ROUTE 7 – DETAILED DESIGN SECTION 1 – LONGPORT ST, LEWISHAM TO CRYSTAL ST, PETERSHAM COMMUNITY CONSULTATION PLAN		FILE NO. ---	SHEET NO. 09/12
APPROVED FOR CONSTRUCTION		DESIGNED NP AUGUST 17		DRAWN AL AUGUST 17				COMPLETE 10 Regent Street p 02 9282 9900 Chippendale NSW 2008 f 02 9282 9277 www.completeurban.com.au		NOTICES DATE				D 02/18 ISSUED FOR CONSULTATION NP C 01/18 ISSUED FOR CONSULTATION NP B 12/17 ISSUED FOR CONSULTATION --						PLAN NO. 6174-009		CAD FILE 2519-02-CC-009	

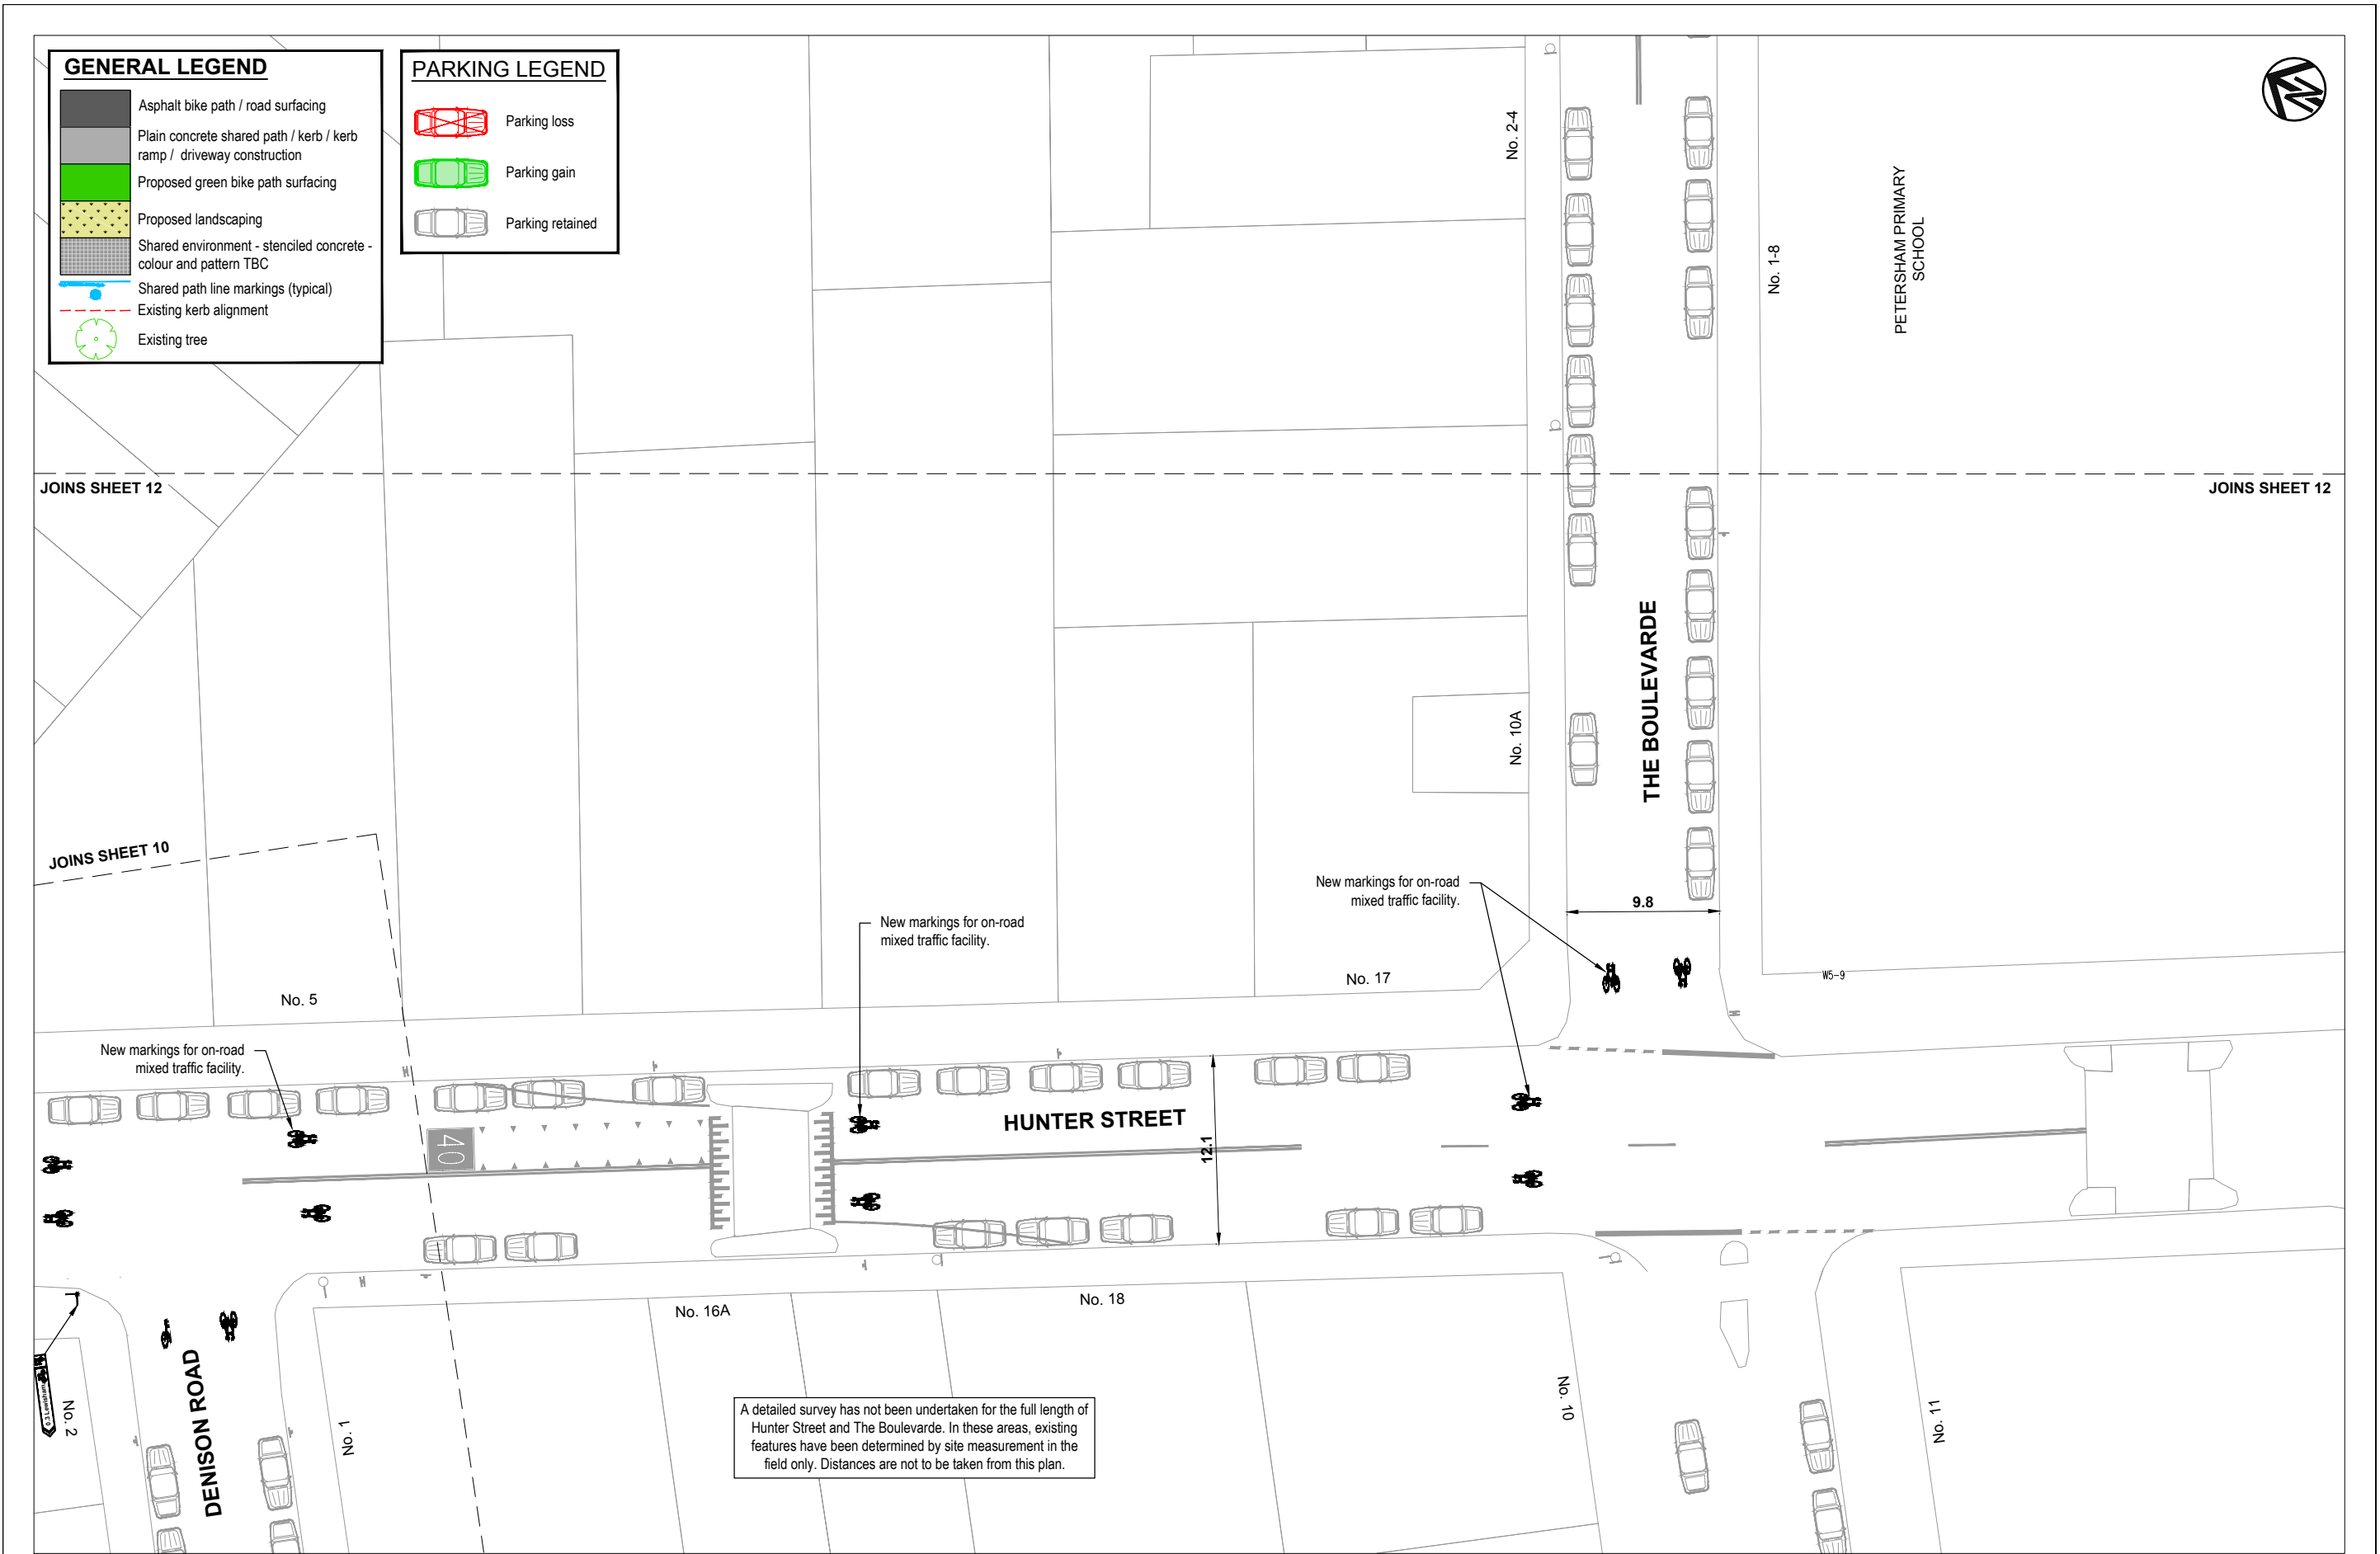

 CHECKED & APPROVED	SURVEYED & DRAFTED LTS LOCKLEY MAY 16	 INNER WEST COUNCIL	STANDARDS OR GUIDELINES REFERRED TO • TDT 2011/01a • 1742.13-2009 • 1742.10-2009	S.R.A. / SURV. GEN. R.T.A. A.G.L. / SHELL PIPELINES SYDNEY WATER TELSTRA / OPTUS SYDNEY ELECTRICITY NOTICE OF ENTRY KERB & GUTTER	SERVICES TELECOM/OPTUS GAS SEWER WATER OVERHEAD POWER ELEC. CABLES COMMUNICATIONS STORM WATER	D 02/18 ISSUED FOR CONSULTATION NP C 01/18 ISSUED FOR CONSULTATION NP B 12/17 ISSUED FOR CONSULTATION -	D 02/18 ISSUED FOR CONSULTATION
--------------------	---	---	---	--	---	--	--	---------------------------------------

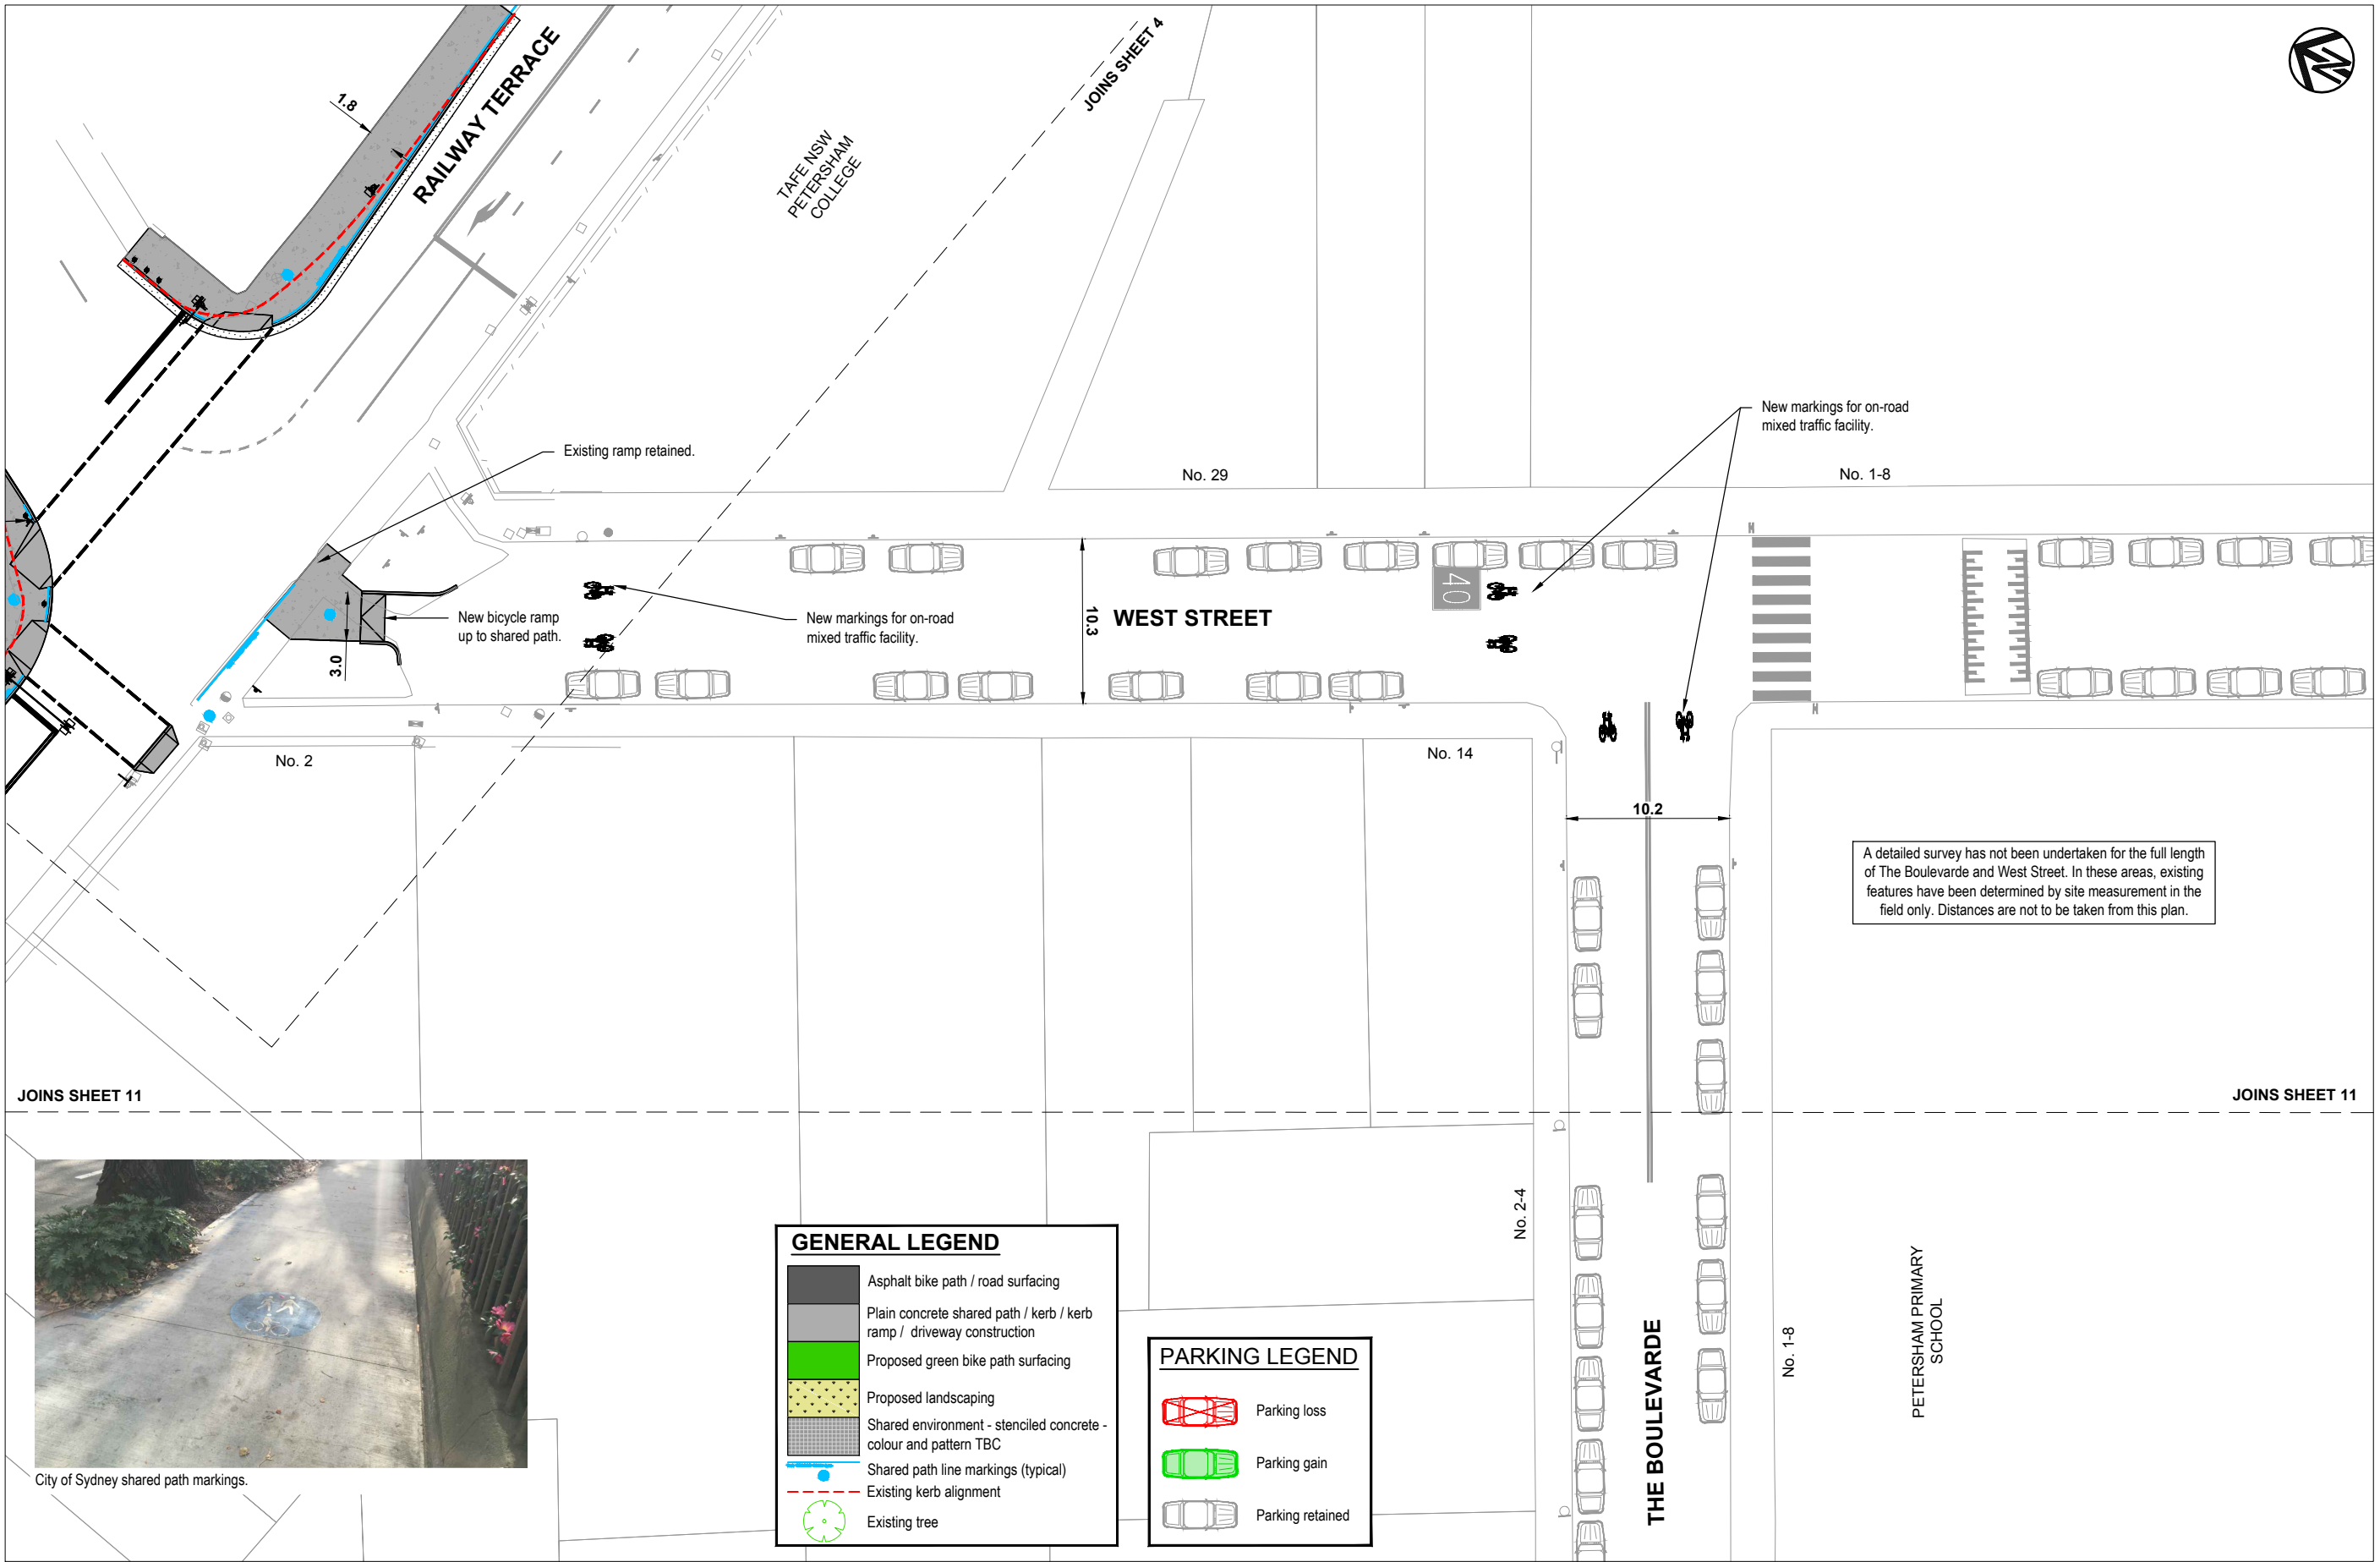


City of Sydney shared path markings.

GENERAL LEGEND

- Asphalt bike path / road surfacing
- Plain concrete shared path / kerb / kerb ramp / driveway construction
- Proposed green bike path surfacing
- Proposed landscaping
- Shared environment - stenciled concrete - colour and pattern TBC
- Shared path line markings (typical)
- Existing kerb alignment
- Existing tree

PARKING LEGEND

- Parking loss
- Parking gain
- Parking retained

 CHECKED & APPROVED	SURVEYED & DRAFTED LTS LOCKLEY MAY 16	 INNER WEST COUNCIL	STANDARDS OR GUIDELINES REFERRED TO • TDT 2011/01a • 1742.13-2009 • 1742.10-2009	S.R.A. / SURV. GEN. R.T.A. A.G.L. / SHELL PIPELINES SYDNEY WATER TELSTRA / OPTUS SYDNEY ELECTRICITY NOTICE OF ENTRY KERB & GUTTER		SERVICES TELECOM/OPTUS GAS SEWER WATER OVERHEAD POWER ELEC. CABLES COMMUNICATIONS STORM WATER	E G S W OHP E C SW	DATUM A. H. D.	
--------------------	---	--	---	--	--	---	--	-------------------	--	--	