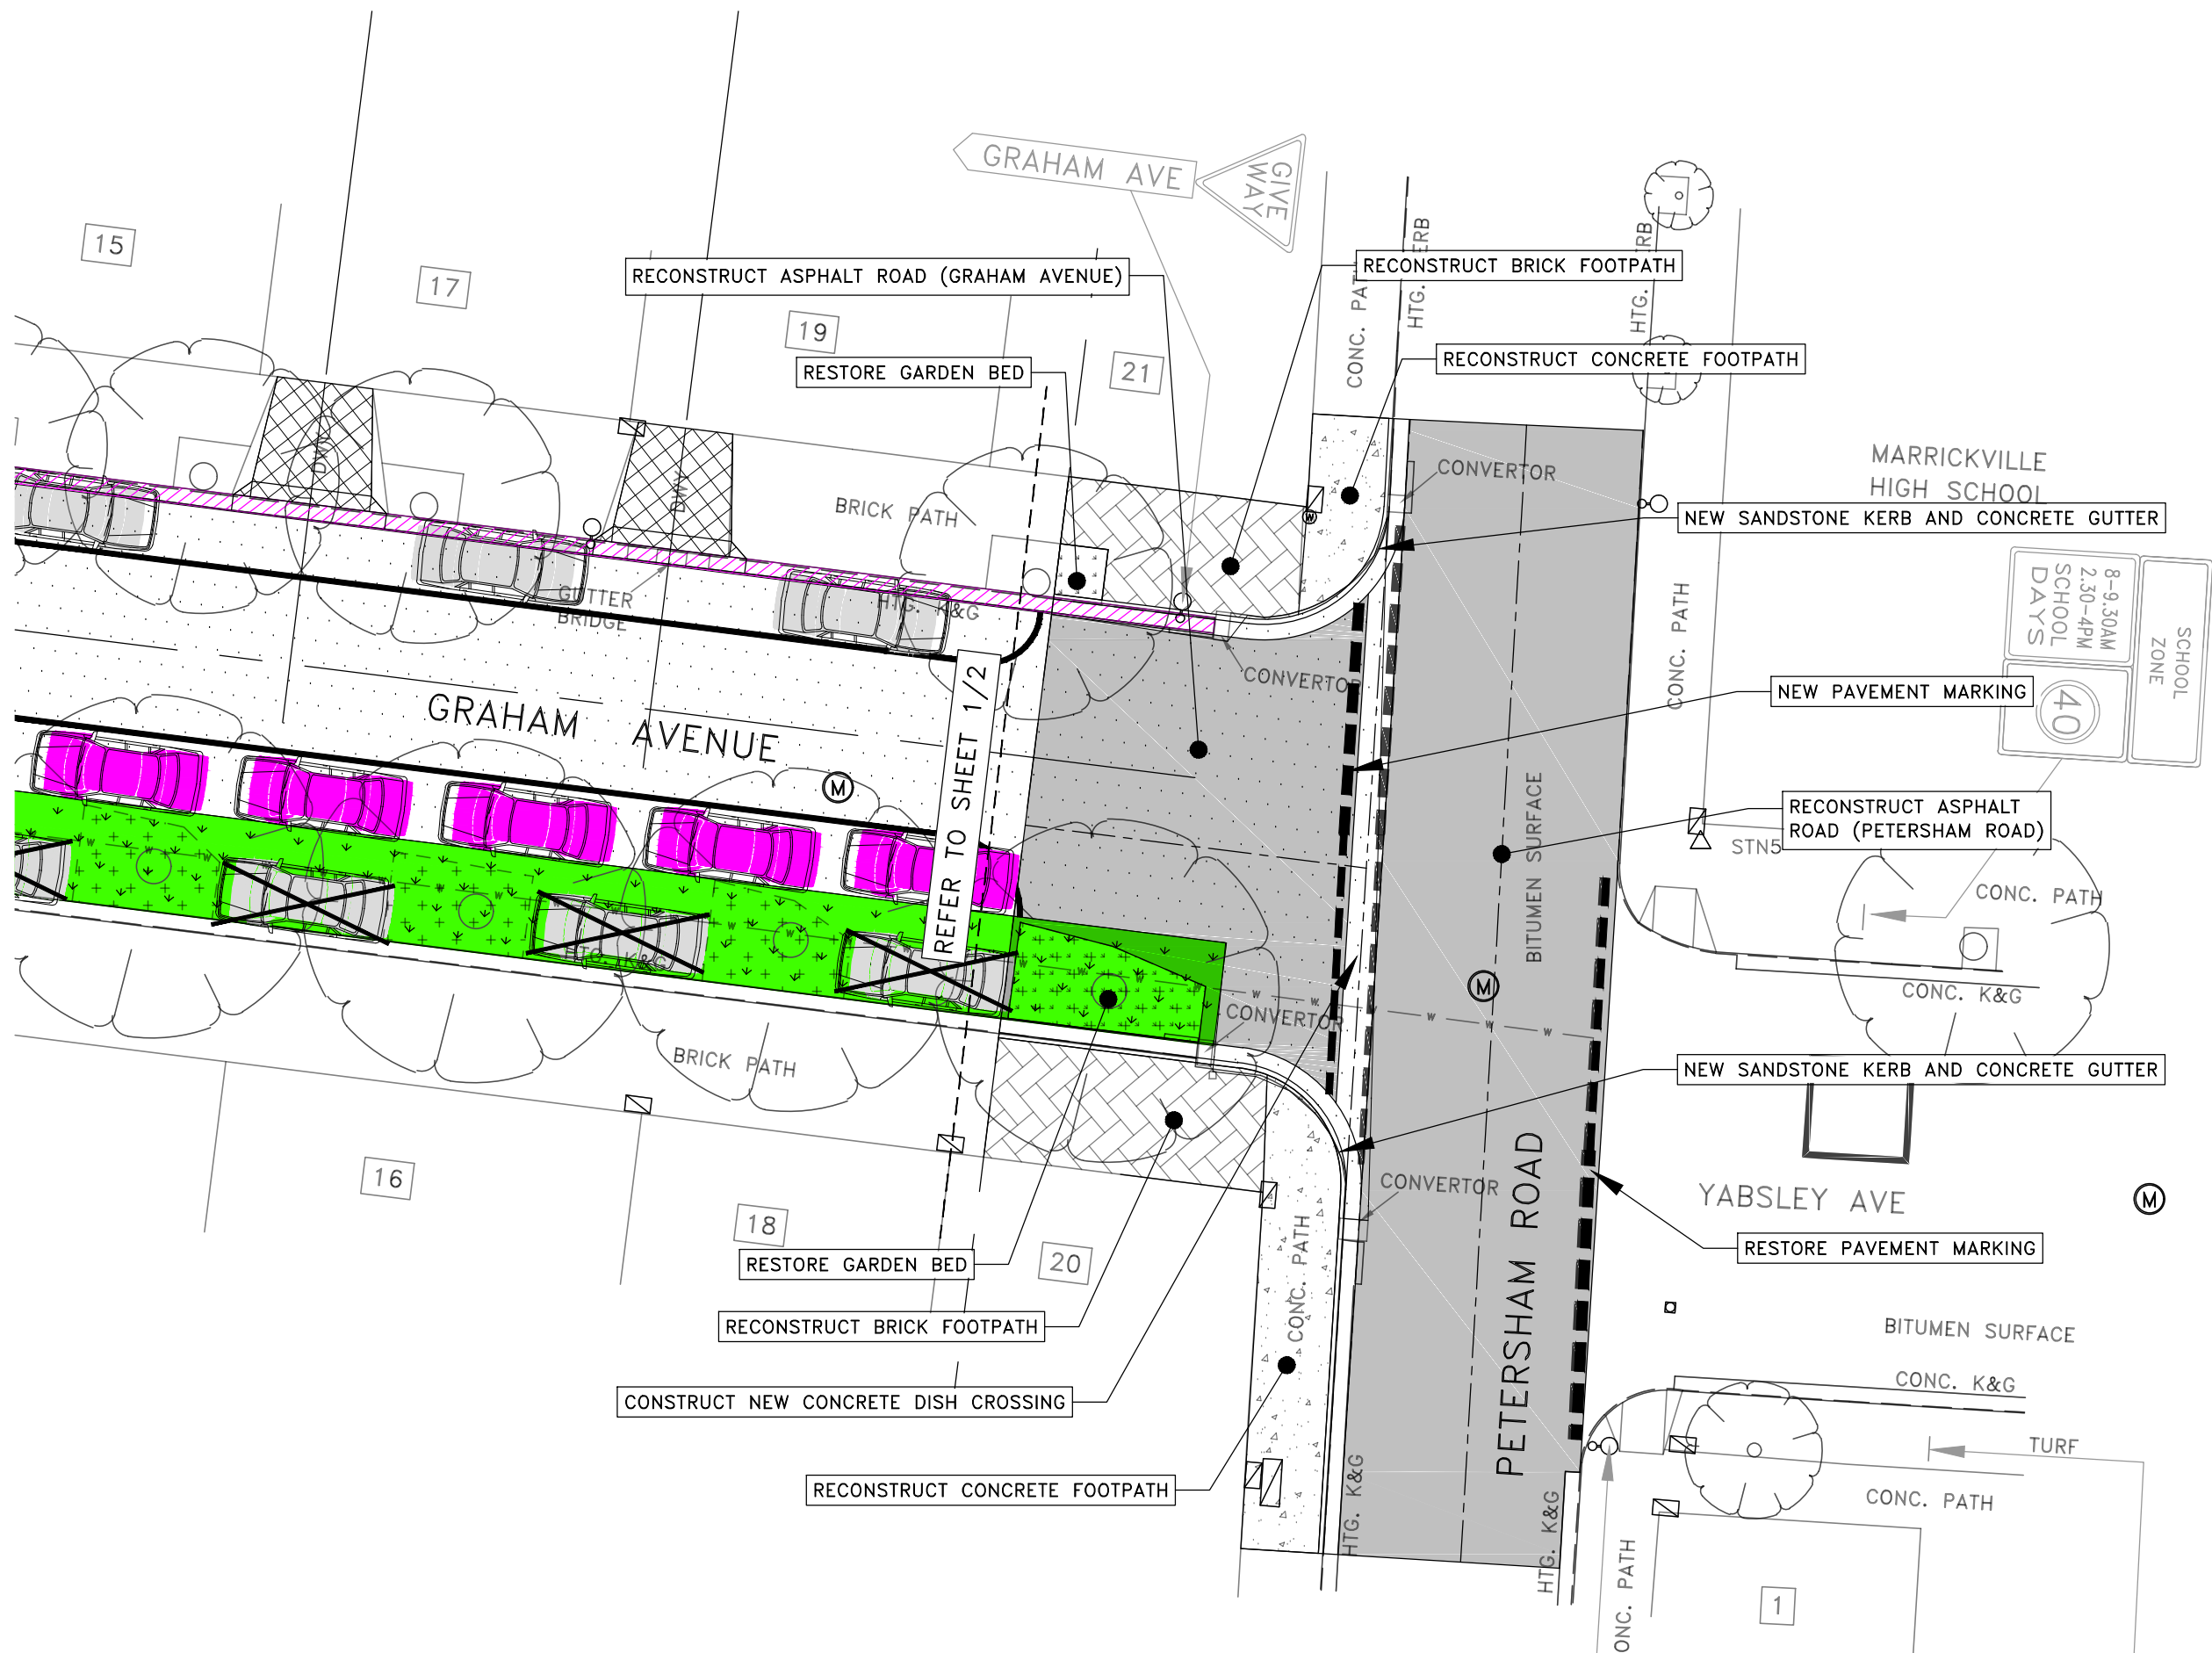


CHECKED & APPROVED	SURVEYED & DRAFTED AD APR 2017		S.R.A. / SURV. GEN.	SERVICES TELECOM/OPTUS GAS SEWER WATER RAILWAY ELEC. CABLES OIL PIPELINES STORM WATER	T—T—T—T— G—G—G—G— S—S—S—S— W—W—W—W— R—R—R—R— E—E—E—E— P—P—P—P— SW—SW—SW—	DATUM A. H. D. SCALES (ORIGINAL A1) 1:100	AMEND DATE DESCRIPTION APPROV.	INNER WEST COUNCIL GRAHAM AVE & PETERSHAM RD. MARRICKVILLE ROAD, DRAINAGE AND CIVIL IMPROVEMENTS CONSULTATION PLAN	FILE NO.	SHEET NO. 2/2
	DESIGNED FG MAY 2017								PLAN NO. 6163	CAD FILE
APPROVED FOR CONSTRUCTION	DRAWN FG MAY 2017		NOTICES	DATE						