


# ORANGE GROVE PLAZA PLAYGROUND UPGRADE

## PLAN

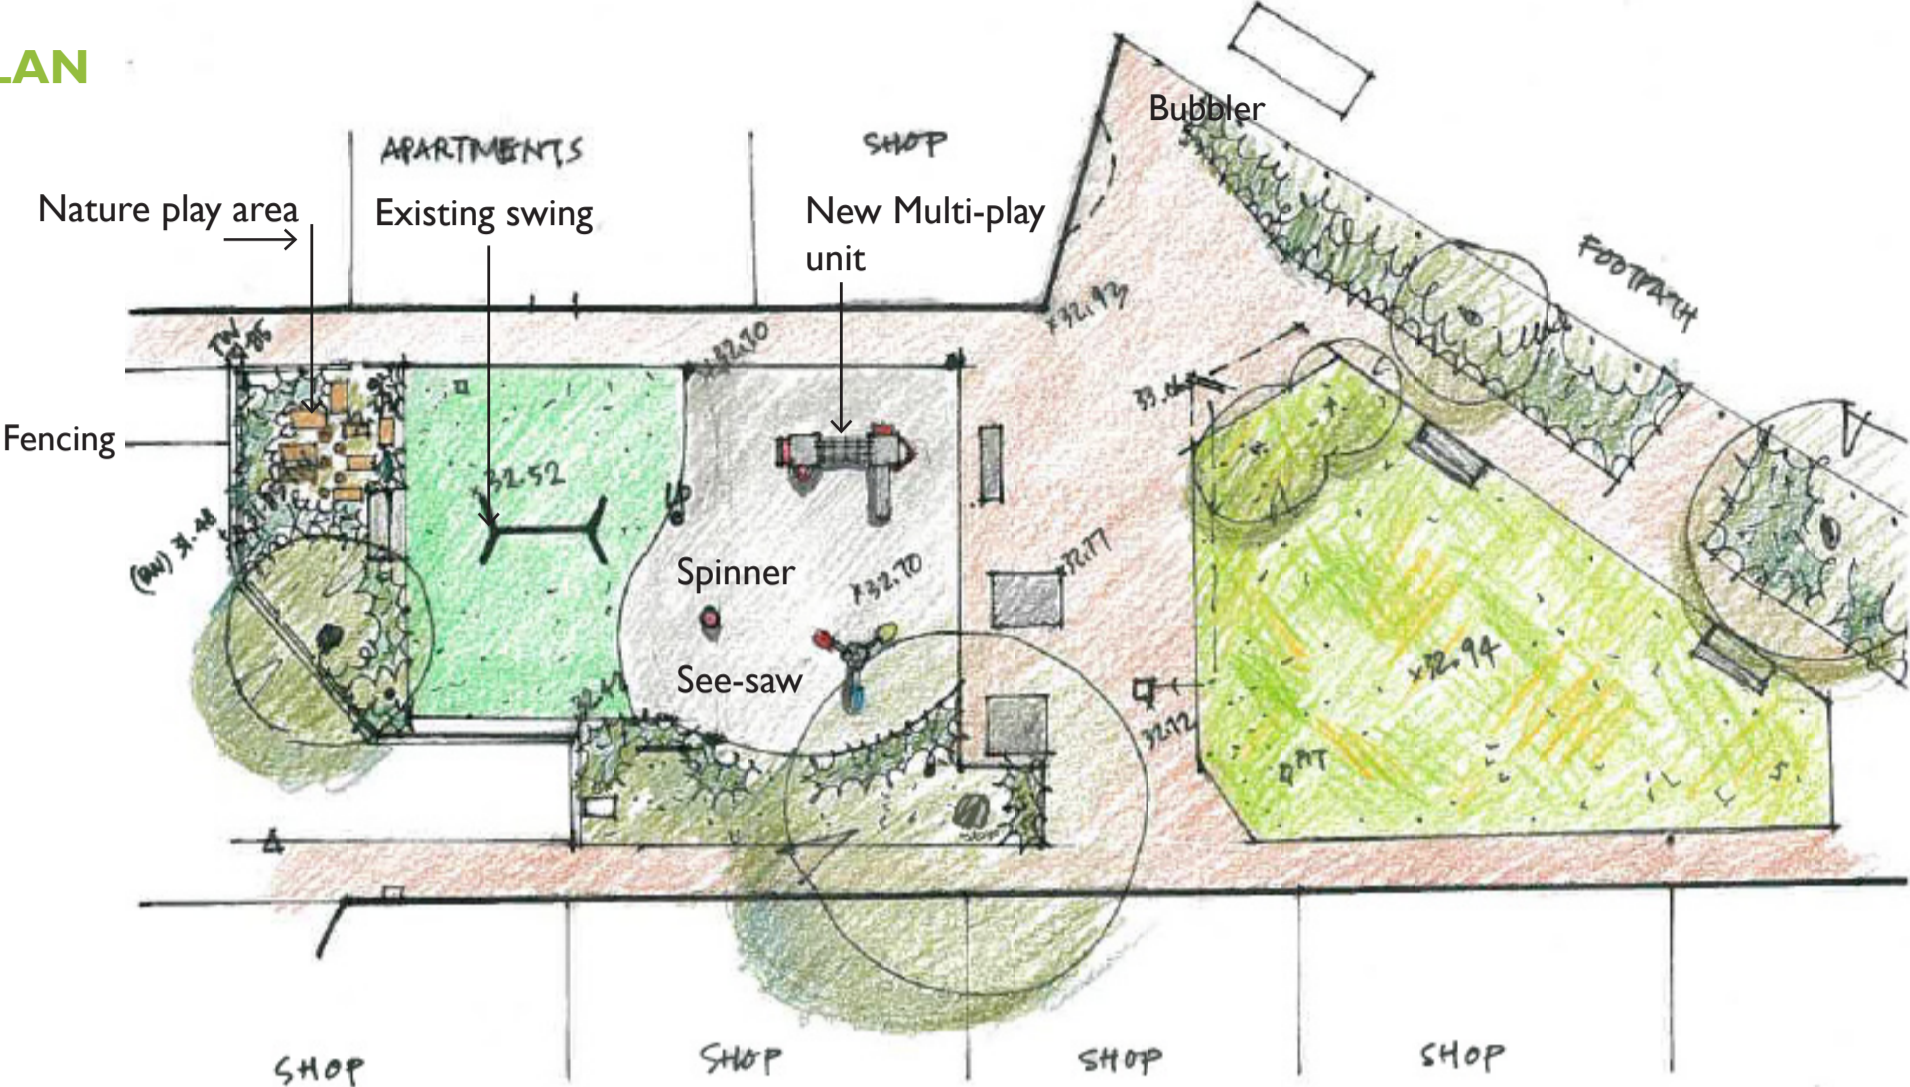

## Design Concept

Based on community feedback Council has prepared concept plan showing the proposed works:

- The existing swing is retained.
- Replacement of play unit with new multi-play unit
- New inclusive spinner and 3 seater see-saw
- New nature play area with sandstone and logs set amongst native grasses and trees.
- New fencing
- New bubbler with bottle filler and dog bowl

## Multi-play unit




Decks, climbing rope ladder, fireman pole, rope bridge, slide, climbing wall, slide, play shop



## Nature play area



Sandstone, grasses, logs

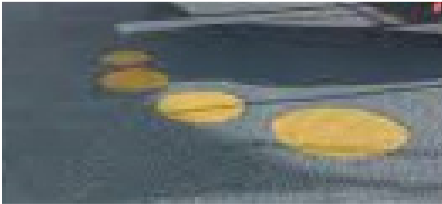

Black fencing, rubber softball, bubbler

