


PINE SQUARE PLAYGROUND UPGRADE

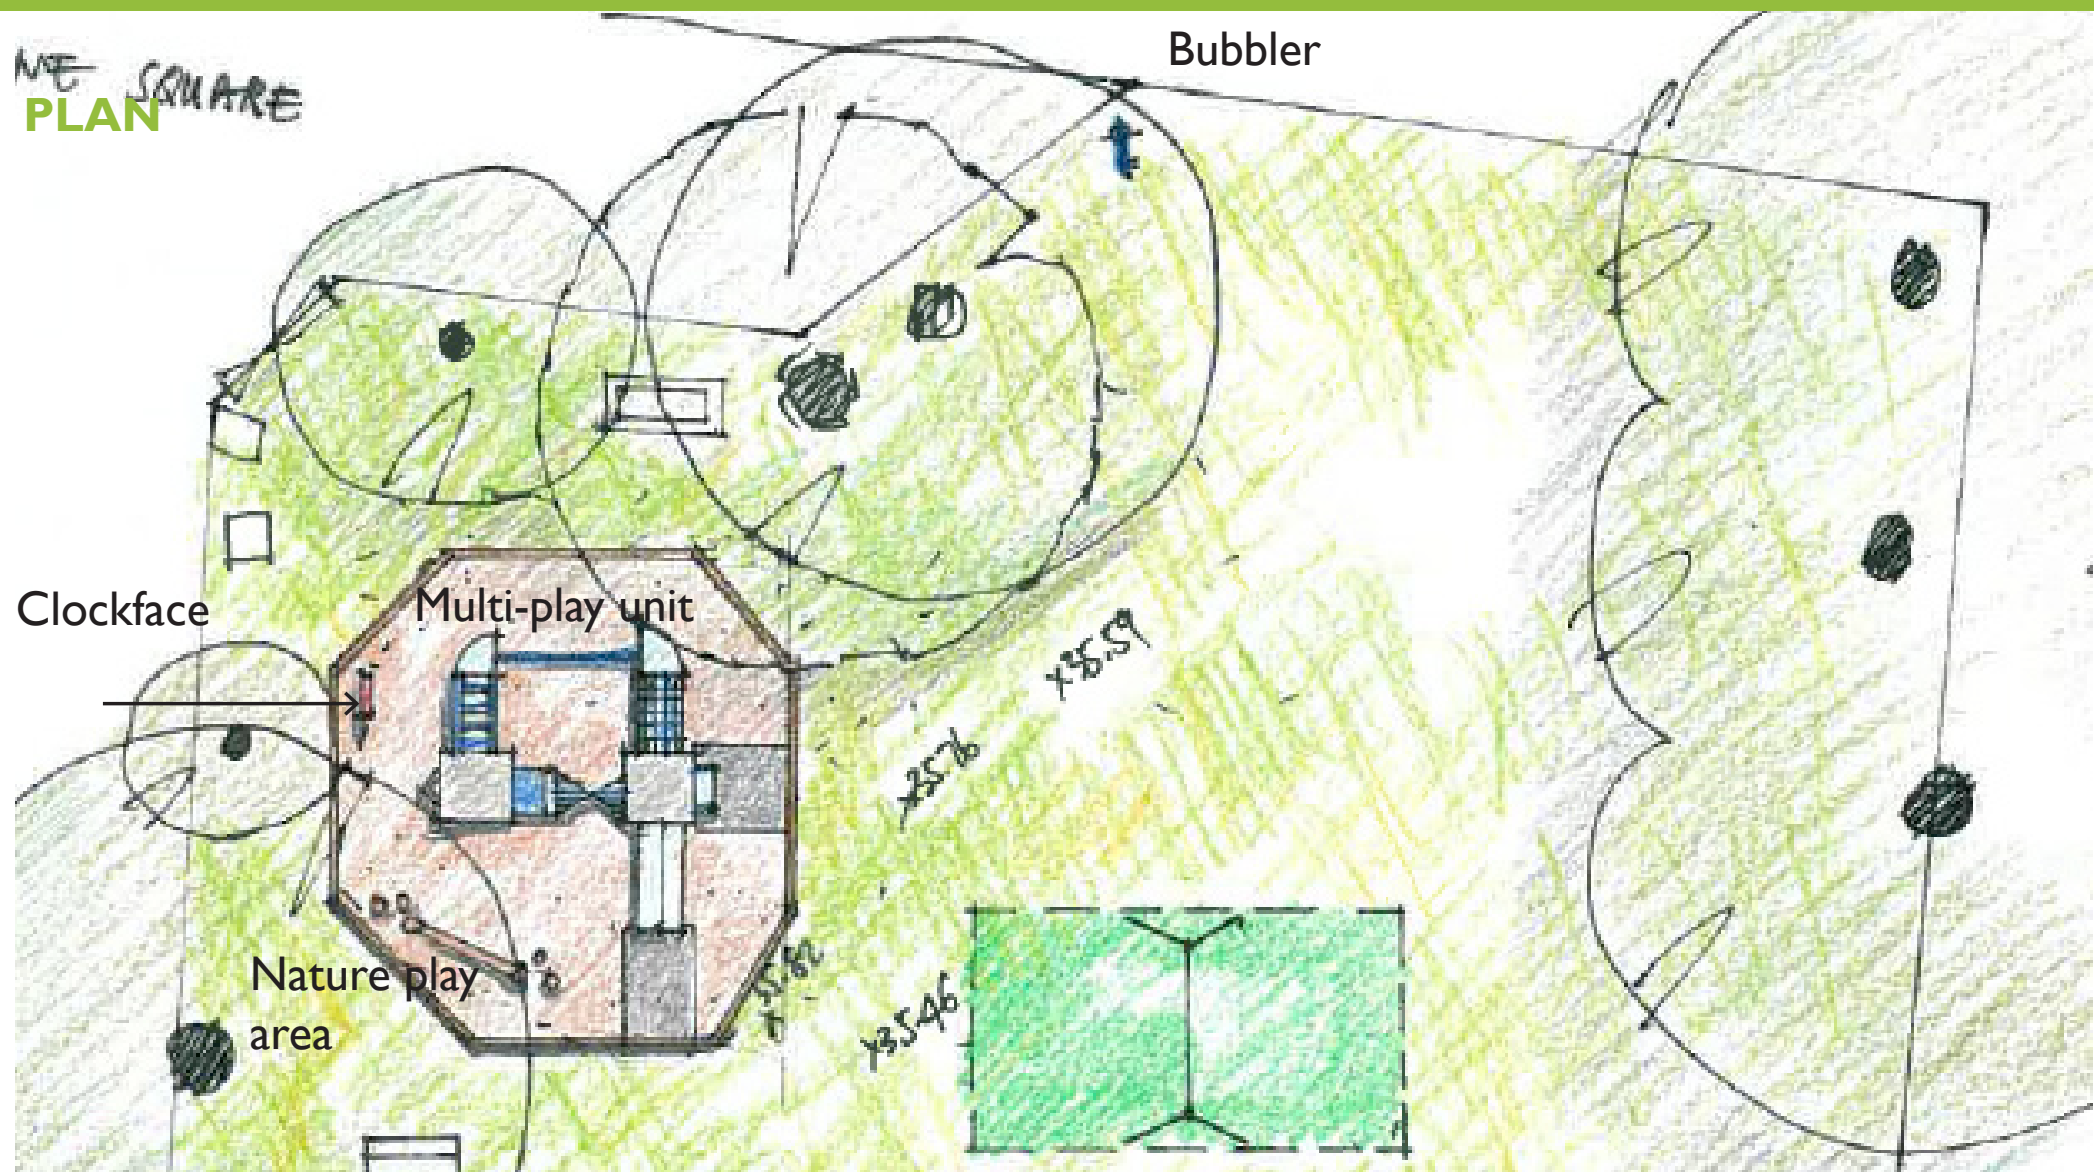

Design Concept

Based on community feedback Council has prepared concept plan showing the proposed works:

- Retain the existing swing
- Replace the play unit with new multi-play unit
- New clockface unit
- New nature play area
- New bubbler


The existing synthetic grass softfall will be replaced with mulch softfall to help with tree root managment.

Multi-play unit



Slides, bridge, swinging Steps, climbing rope, towers, decks, fireman pole, shopfront

Nature play area

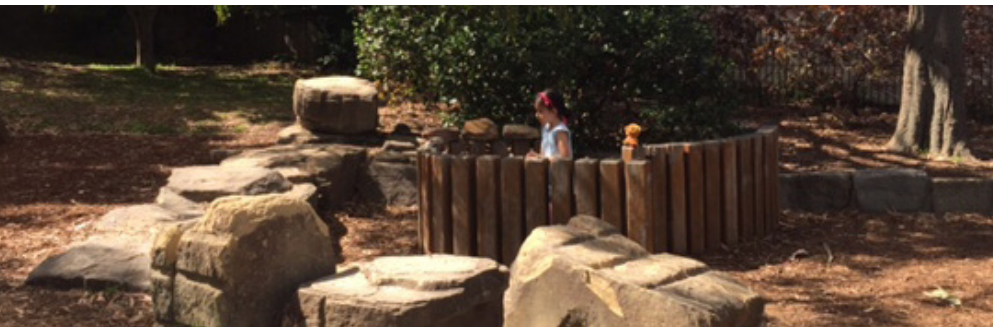

Timber balance beams, sandstone rocks, mulch softfall, bubbler