

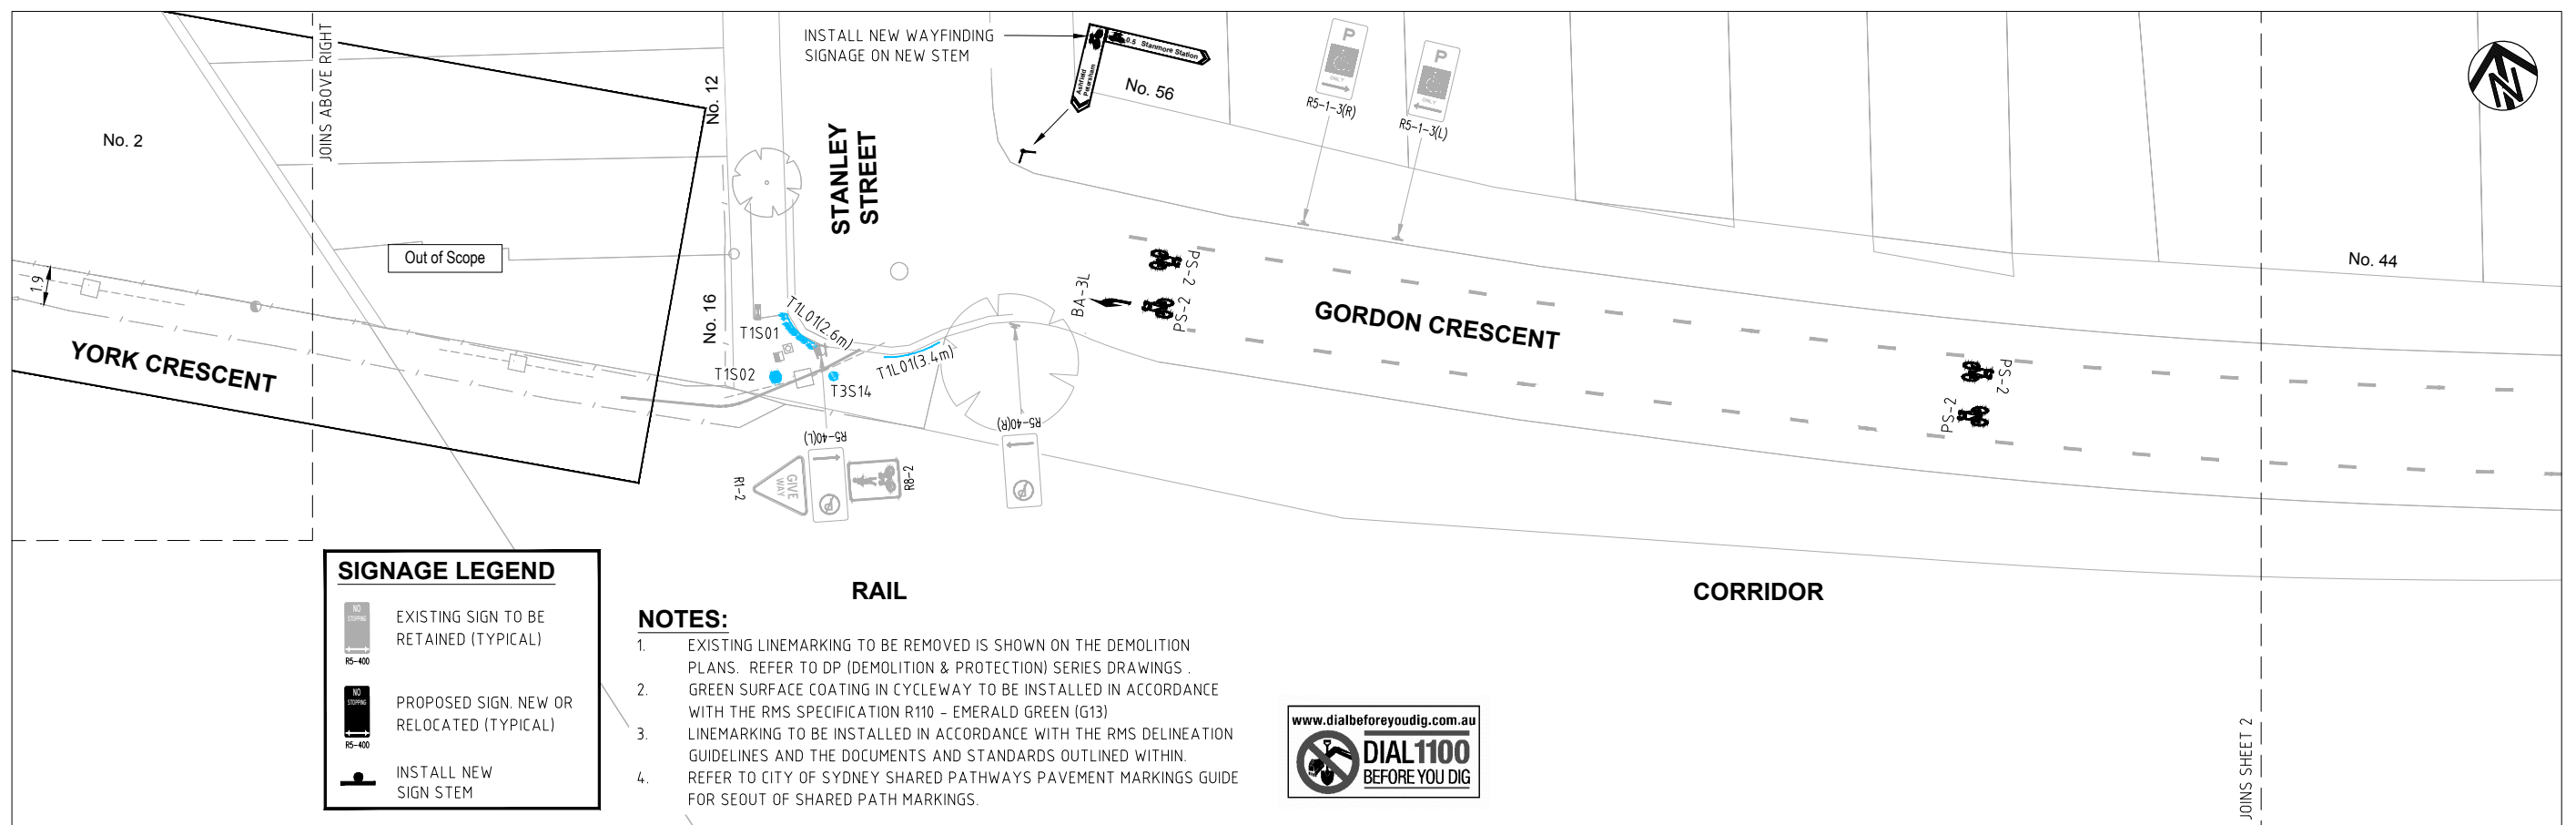
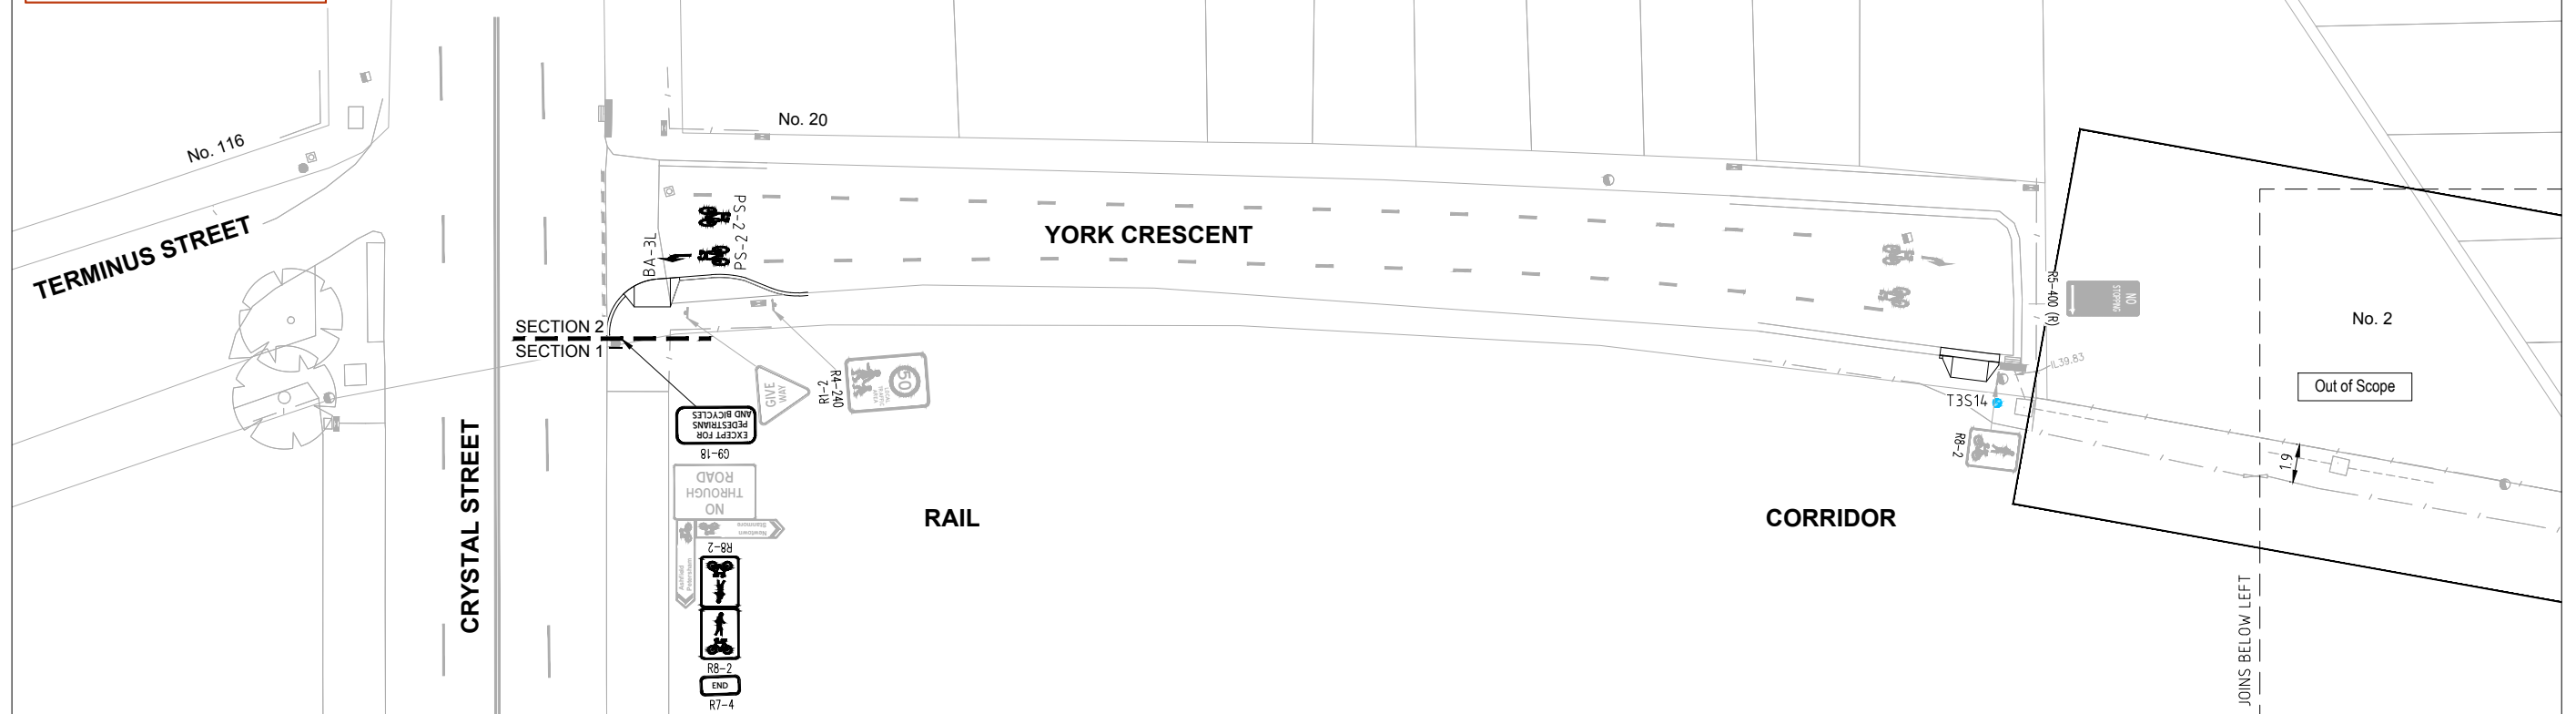
 
 
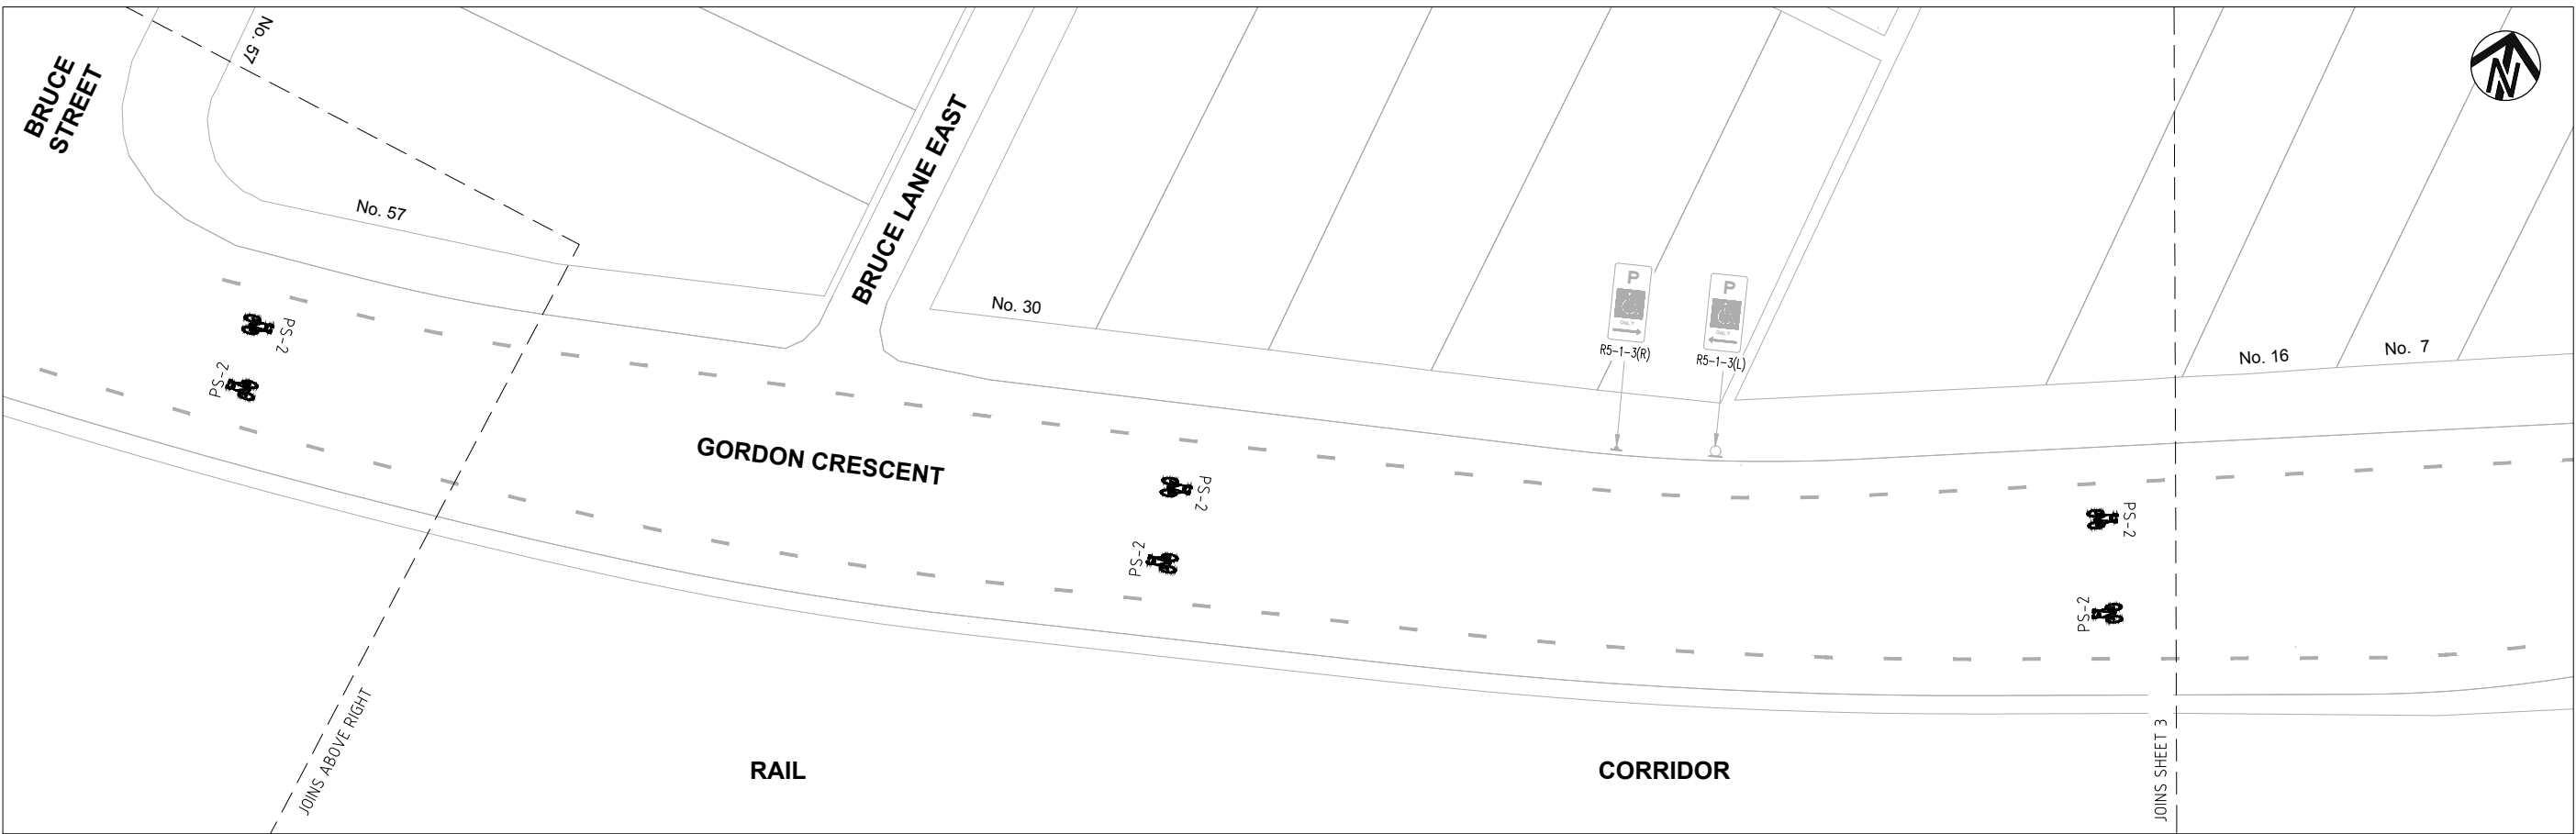


23 SEPT 2019


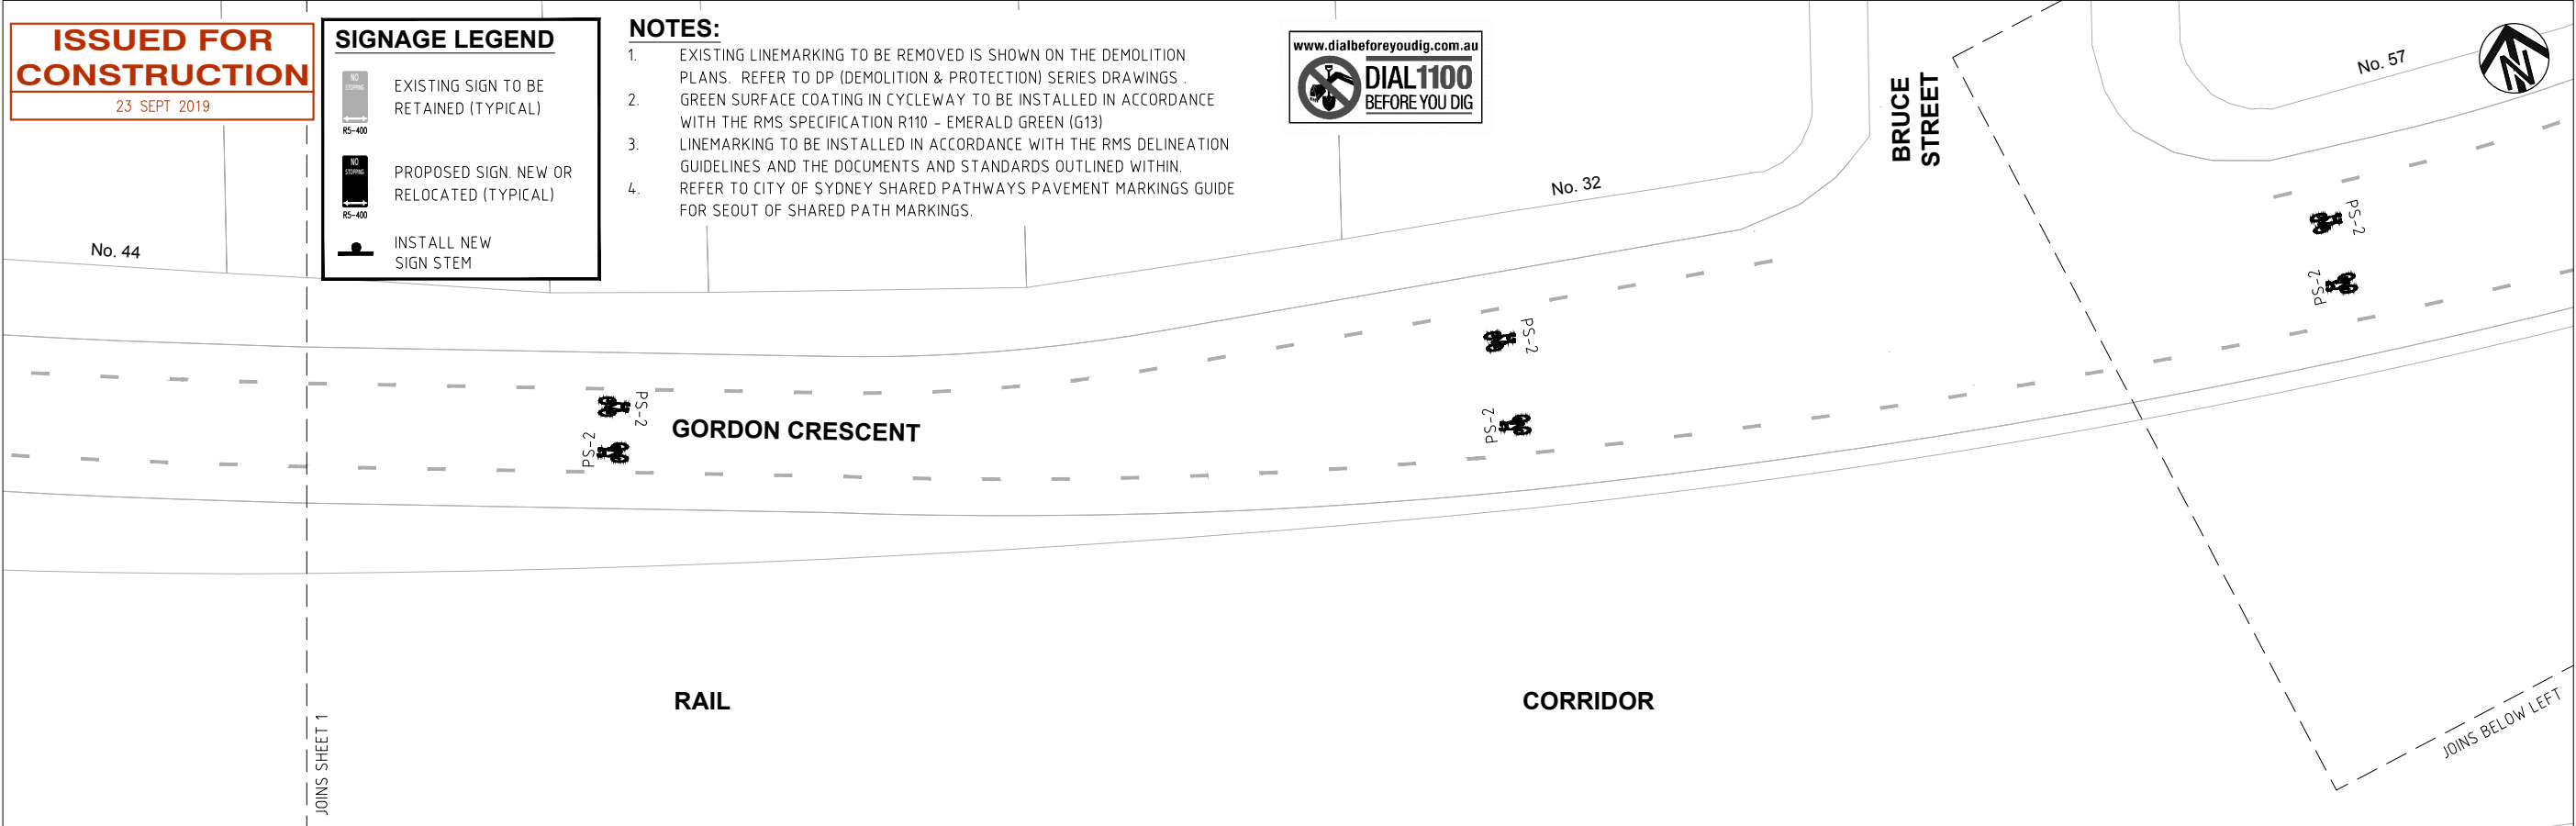


CHECKED & APPROVED 	SURVEYED & DRAFTED LTS LOCKLEY MAY 16		STANDARDS OR GUIDELINES REFERRED TO • TDT 2011/01a • 1742.13-2009 • 1742.10-2009	S.R.A. / SURV. GEN. R.T.A.		SERVICES TELECOM/OPTUS GAS SEWER WATER OVERHEAD POWER ELEC. CABLES COMMUNICATIONS STORM WATER	DATUM A. H. D.				INNER WEST COUNCIL REGIONAL ROUTE 7 – DETAILED DESIGN SECTION 2: YORK CR, PETERSHAM TO ELIZA ST, NEWTOWN SIGNAGE AND LINEMARKING PLAN	FILE NO. 2519	SHEET NO. 1 / 10
	DESIGNED NP AUGUST 17		APPROVED FOR CONSTRUCTION 	DRAWN AM / MO FEBRUARY 19	COMPLETE 10 Regent Street p 02 9282 9900 Chippendale NSW 2008 f 02 9282 9277 ABN 64 100 007 810 www.completeurban.com.au	SYDNEY WATER TELSTRA / OPTUS SYDNEY ELECTRICITY NOTICE OF ENTRY KERB & CUTTER NOTICES			SCALES  SCALE 1:200 A1 UNREDUCED	I 09/19 ISSUED FOR CONSTRUCTION NP H 08/19 ISSUED FOR CONSTRUCTION NP G 07/19 ISSUED FOR CONSTRUCTION NP F 07/19 ISSUED FOR CONSTRUCTION NP E 06/19 100% DESIGN DOCUMENTATION NP D 02/19 PRELIMINARY ISSUE FOR COMMENT NP		AMEND DATE DESCRIPTION APPROV.	PLAN NO. 6173-050

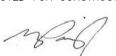

CHECKED & APPROVED 	SURVEYED & DRAFTED LTS LOCKLEY MAY 16	TRAFFIC COMMITTEE APPROVED 	STANDARDS OR GUIDELINES REFERRED TO • TDT 2011/01a • 1742.13-2009 • 1742.10-2009	S.R.A. / SURV. GEN. R.T.A. A.G.L. / SHELL PIPELINES	SERVICES TELECOM/OPTUS GAS SEWER WATER OVERHEAD POWER ELEC. CABLES COMMUNICATIONS STORM WATER	DATUM A. H. D.	SCALES 0 2 4 6 8m SCALE 1:200 A1 UNREDUCED	AMEND DATE DESCRIPTION APPROV.	INNER WEST COUNCIL		FILE NO. 2519	SHEET NO. 2 / 10
									REGIONAL ROUTE 7 – DETAILED DESIGN		PLAN NO. 6173-051	
APPROVED FOR CONSTRUCTION 	DESIGNED NP AUGUST 17	INNER WEST COUNCIL	COMPLETE 10 Regent Street p 02 9282 9800 Chippendale NSW 2008 f 02 9282 9277 www.completeurban.com.au	NOTICES	DATE	SECTION 2: YORK CR, PETERSHAM TO ELIZA ST, NEWTOWN		SIGNAGE AND LINEMARKING PLAN		CAD FILE 2519-02-SL-002		
DRAWN AM / MO FEBRUARY 19												

ISSUED FOR
CONSTRUCTION
23 SEPT 2019

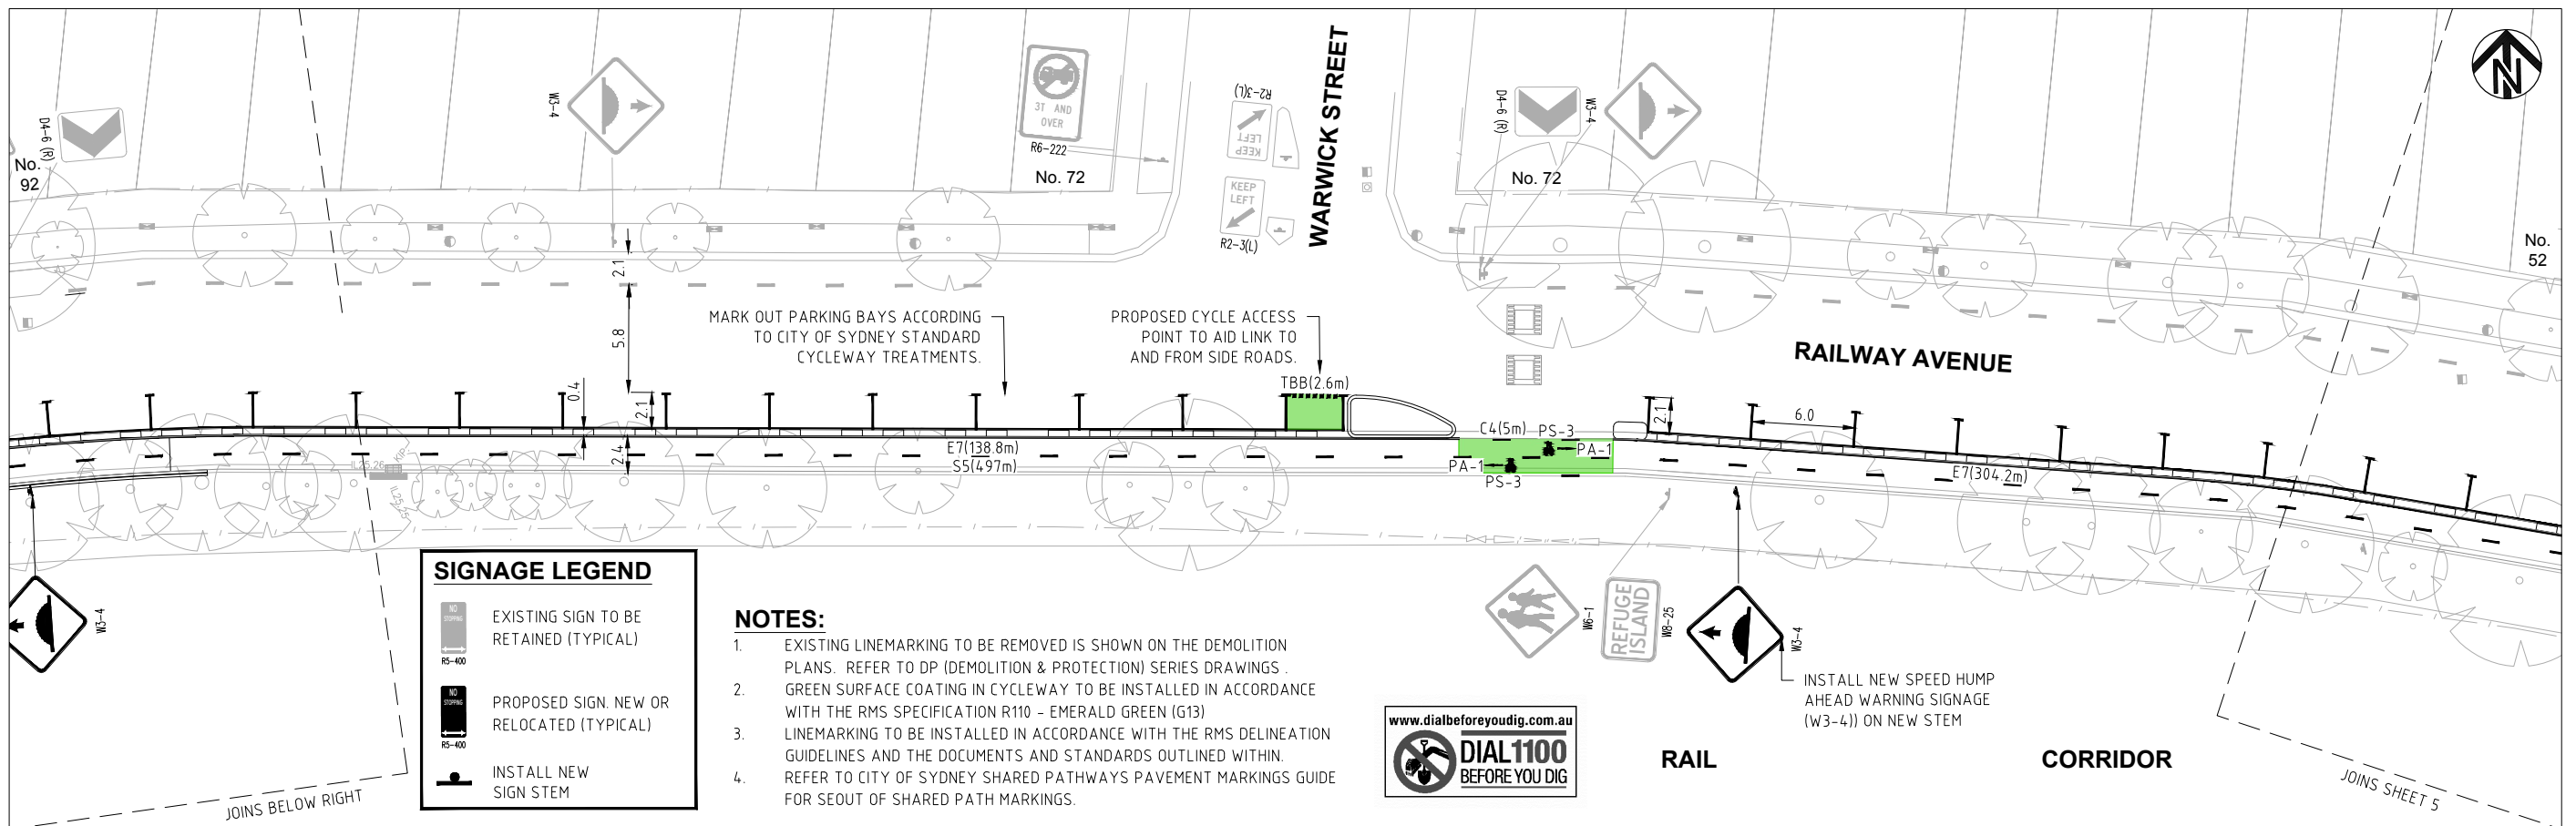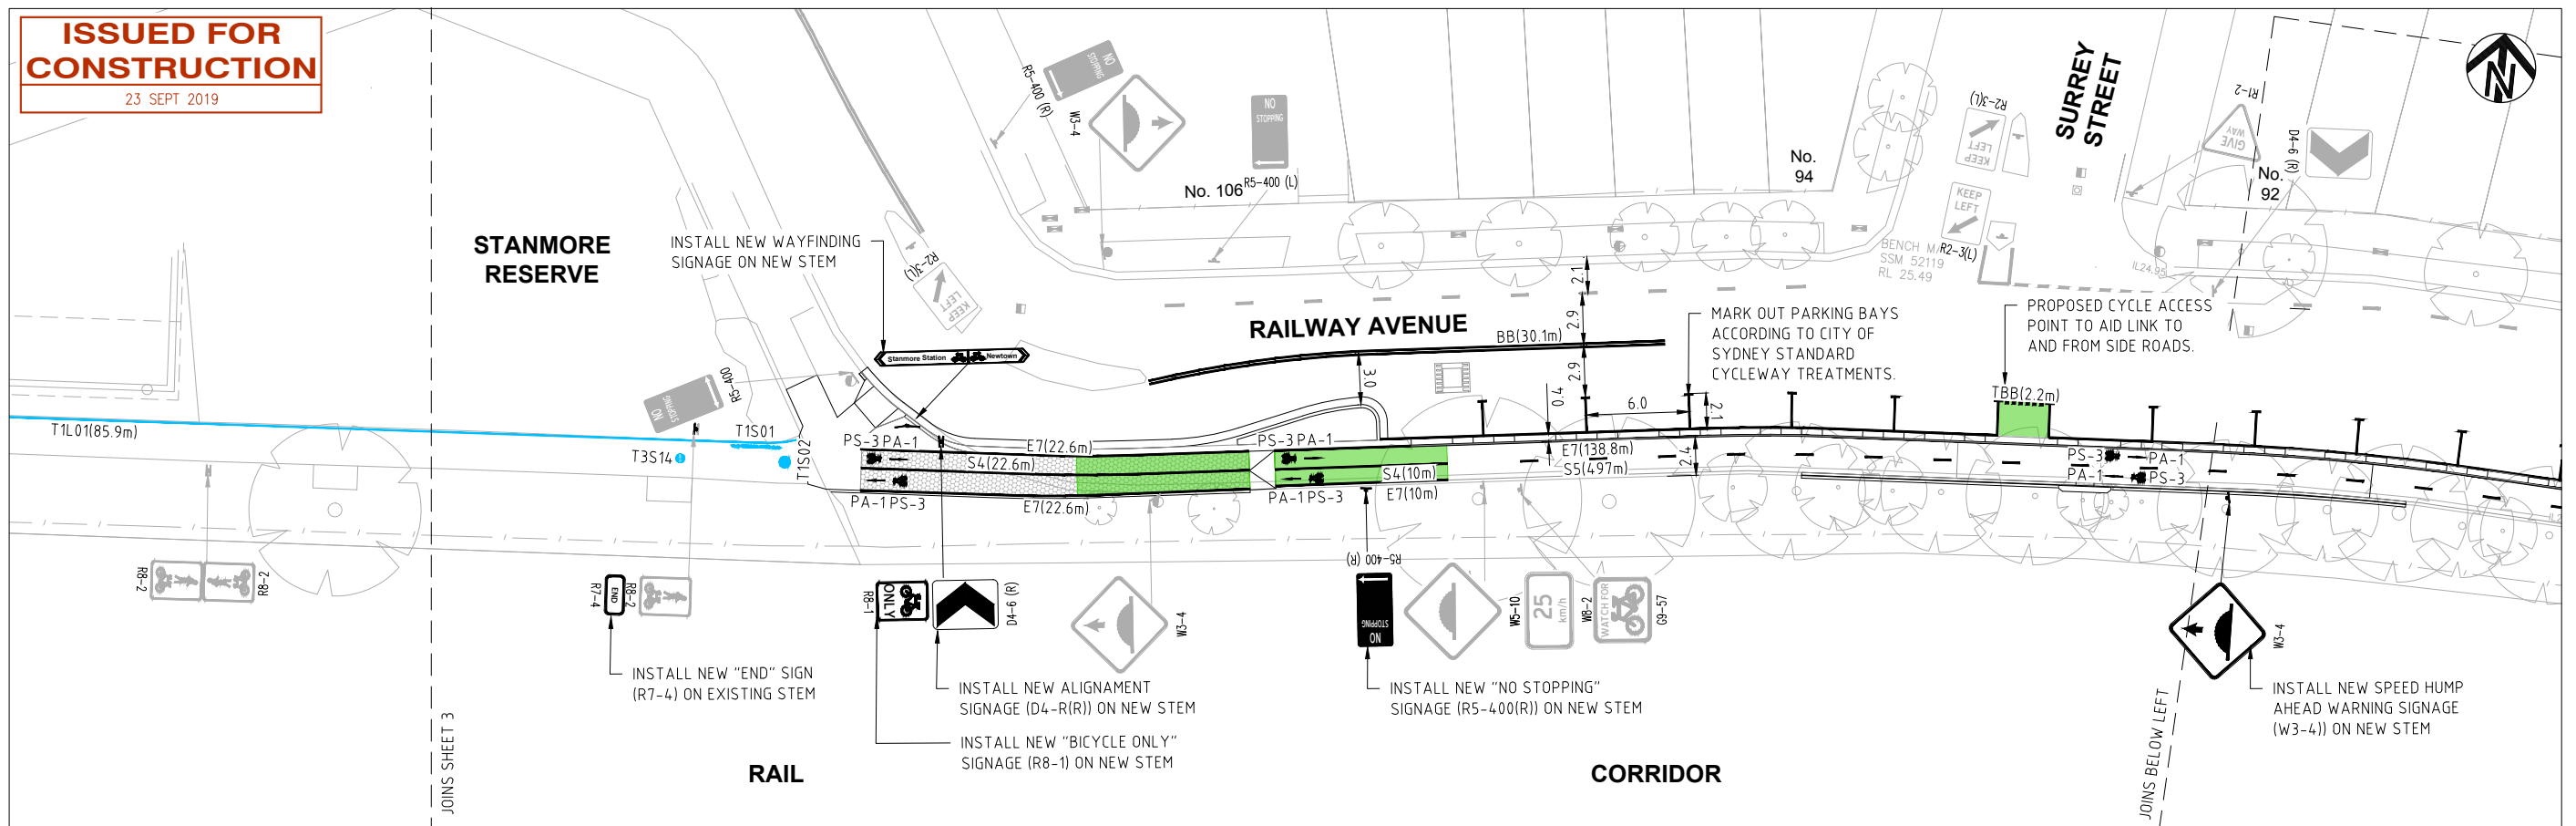

SIGNAGE LEGEND


- EXISTING SIGN TO BE RETAINED (TYPICAL)
- PROPOSED SIGN, NEW OR RELOCATED (TYPICAL)
- INSTALL NEW SIGN STEM



NOTES:



- EXISTING LINEMARKING TO BE REMOVED IS SHOWN ON THE DEMOLITION PLANS. REFER TO DP (DEMOLITION & PROTECTION) SERIES DRAWINGS.
- GREEN SURFACE COATING IN CYCLEWAY TO BE INSTALLED IN ACCORDANCE WITH THE RMS SPECIFICATION R110 - EMERALD GREEN (G13)
- LINEMARKING TO BE INSTALLED IN ACCORDANCE WITH THE RMS DELINEATION GUIDELINES AND THE DOCUMENTS AND STANDARDS OUTLINED WITHIN. REFER TO CITY OF SYDNEY SHARED PATHWAYS PAVEMENT MARKINGS GUIDE FOR SCOUT OF SHARED PATH MARKINGS.




CHECKED & APPROVED		SURVEYED & DRAFTED LTS LOCKLEY MAY 16		TRAFFIC COMMITTEE APPROVED		STANDARDS OR GUIDELINES REFERRED TO • TDT 2011/01a • 1742.13-2009 • 1742.10-2009		S.R.A. / SURV. GEN. R.T.A. A.G.L. / SHELL PIPELINES		SERVICES TELECOM/OPTUS GAS SEWER WATER OVERHEAD POWER ELEC. CABLES COMMUNICATIONS STORM WATER		DATUM A. H. D.		SCALES 0 2 4 6 8m SCALE 1200 A1 UNREDUCED		INNER WEST COUNCIL REGIONAL ROUTE 7 – DETAILED DESIGN SECTION 2: YORK CR, PETERSHAM TO ELIZA ST, NEWTOWN SIGNAGE AND LINEMARKING PLAN		FILE NO. 2519	SHEET NO. 4 /10
DESIGNED NP AUGUST 17		DRAWN AM / MO FEBRUARY 19		INNER WEST COUNCIL		COMPLETE 10 Regent Street p 02 9282 9900 Chippendale NSW 2008 f 02 9282 9277 www.completeurban.com.au		NOTICES DATE		AMEND DATE DESCRIPTION APPROV.		PLAN NO. 6173-053		CAD FILE 2519-02-SL-004					

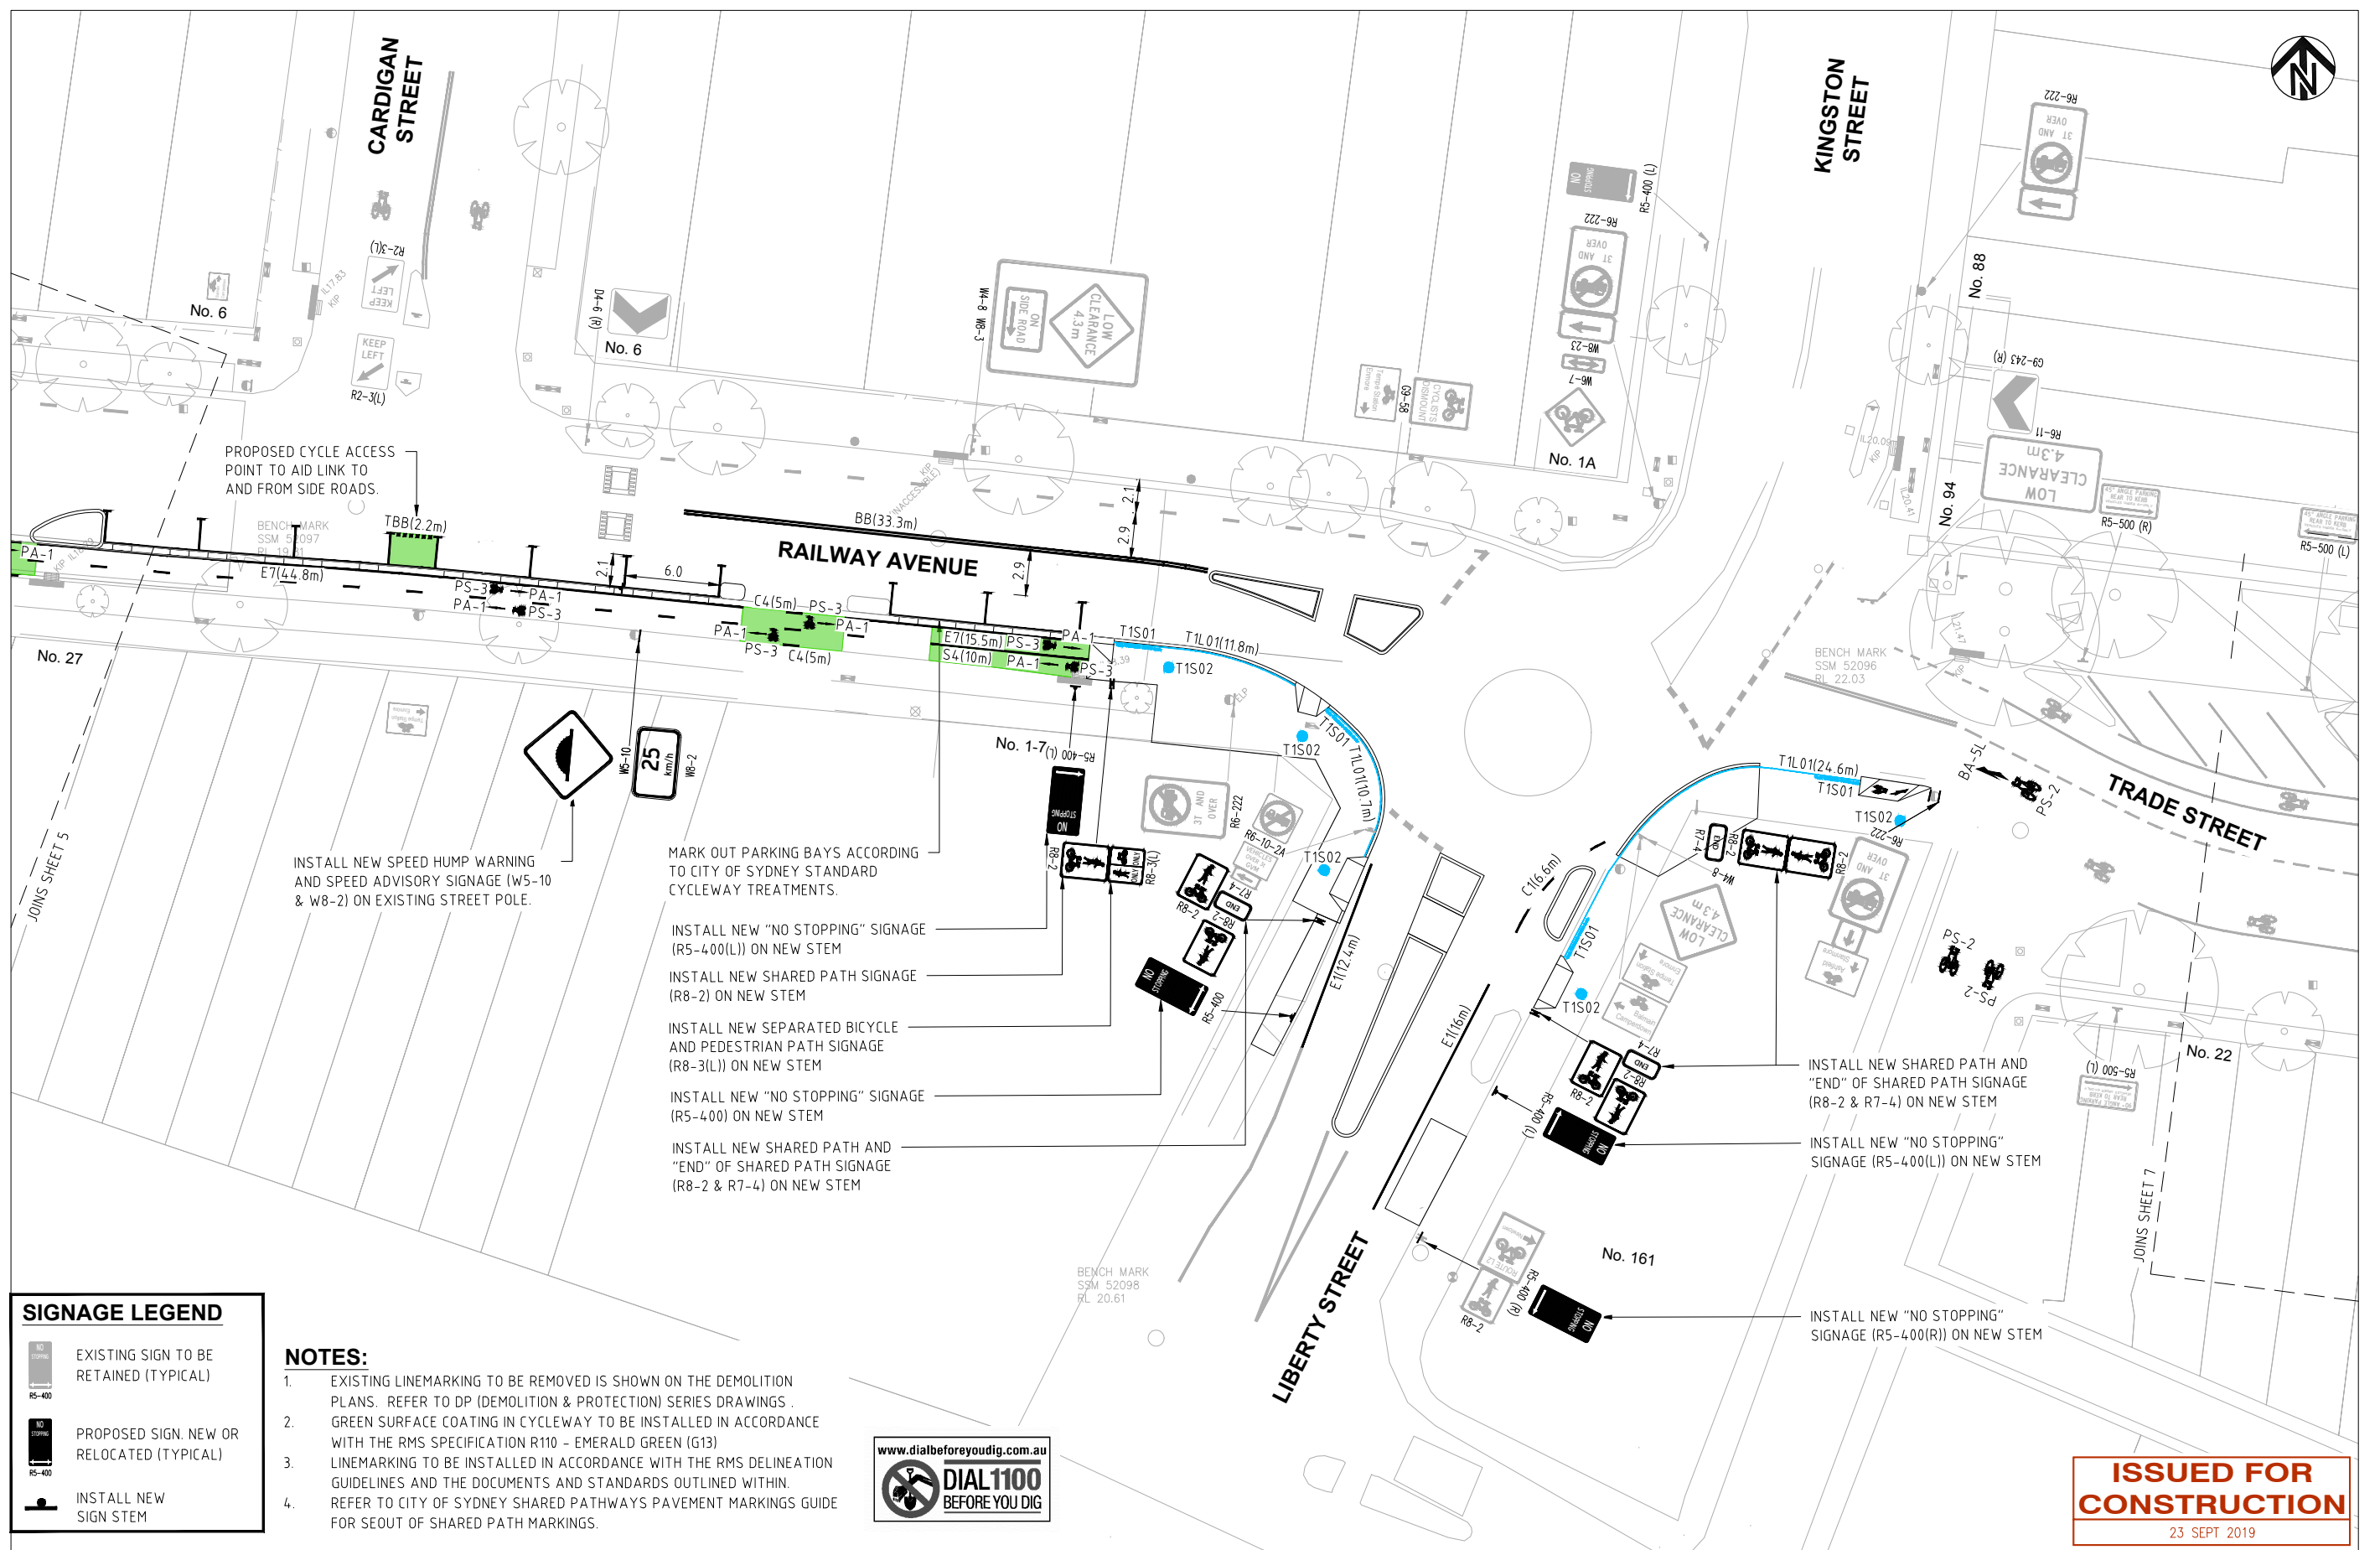

  CHECKED & APPROVED 	SURVEYED & DRAFTED LTS LOCKLEY MAY 16		STANDARDS OR GUIDELINES REFERRED TO • TDT 2011/01a • 1742.13-2009 • 1742.10-2009	S.R.A. / SURV. GEN. R.T.A.	SERVICES TELECOM/OPTUS GAS SEWER WATER OVERHEAD POWER ELEC. CABLES COMMUNICATIONS STORM WATER	DATUM A. H. D.	
---	---	---	--	-------------------------------	---	-------------------	--	--	

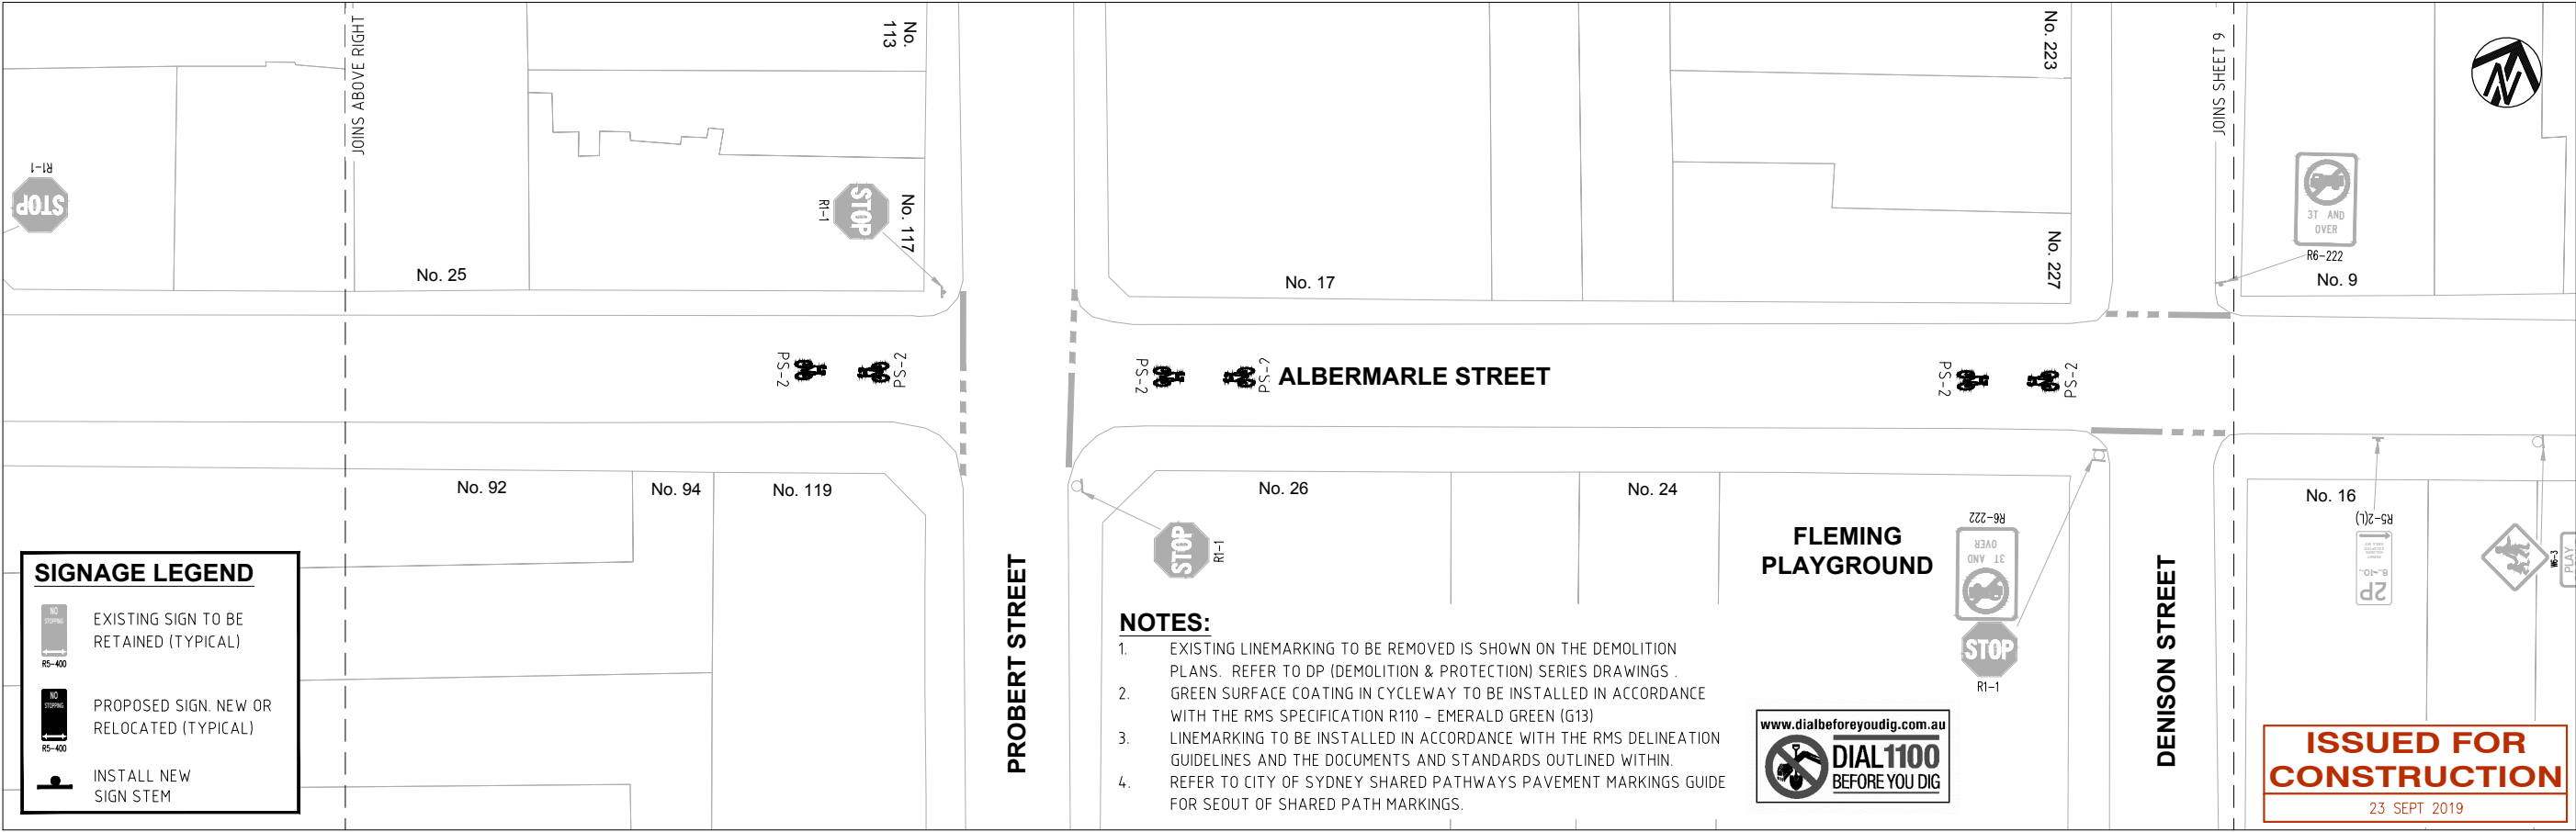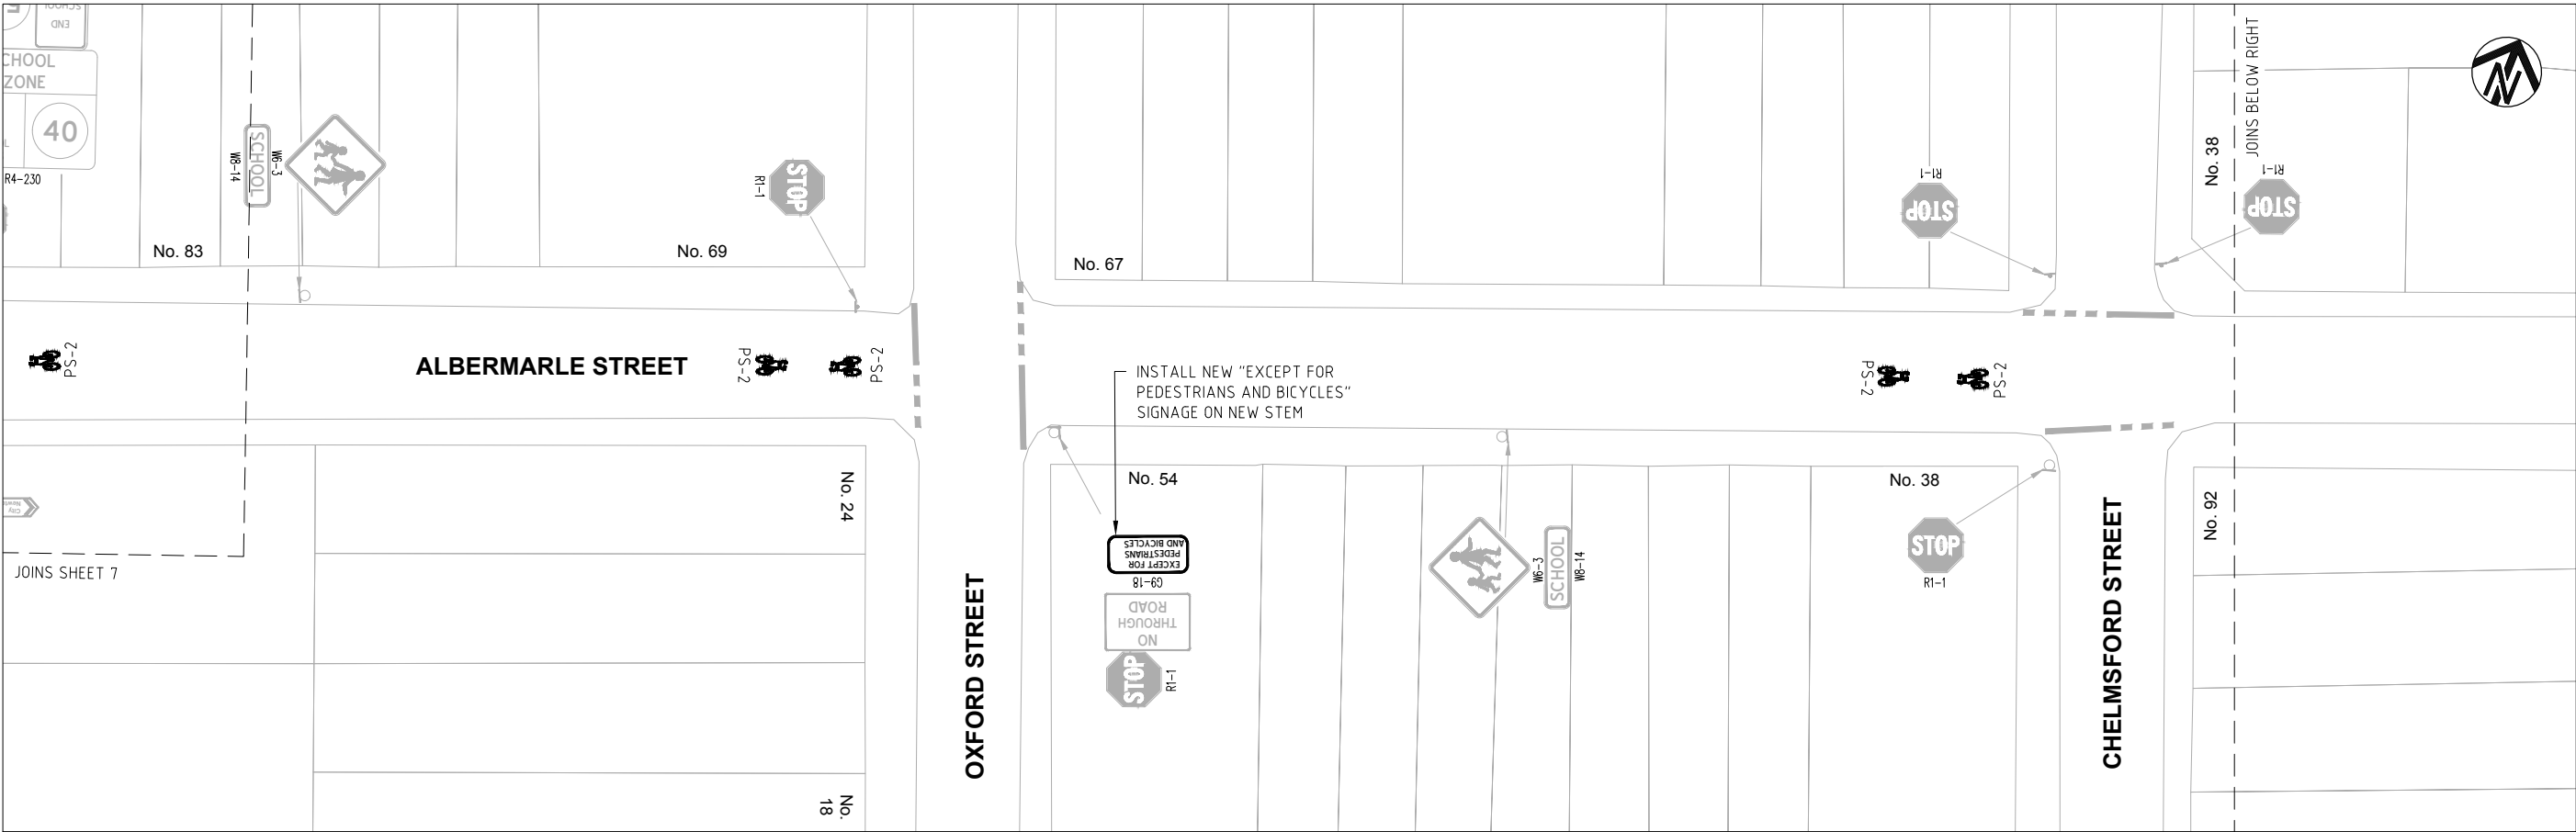

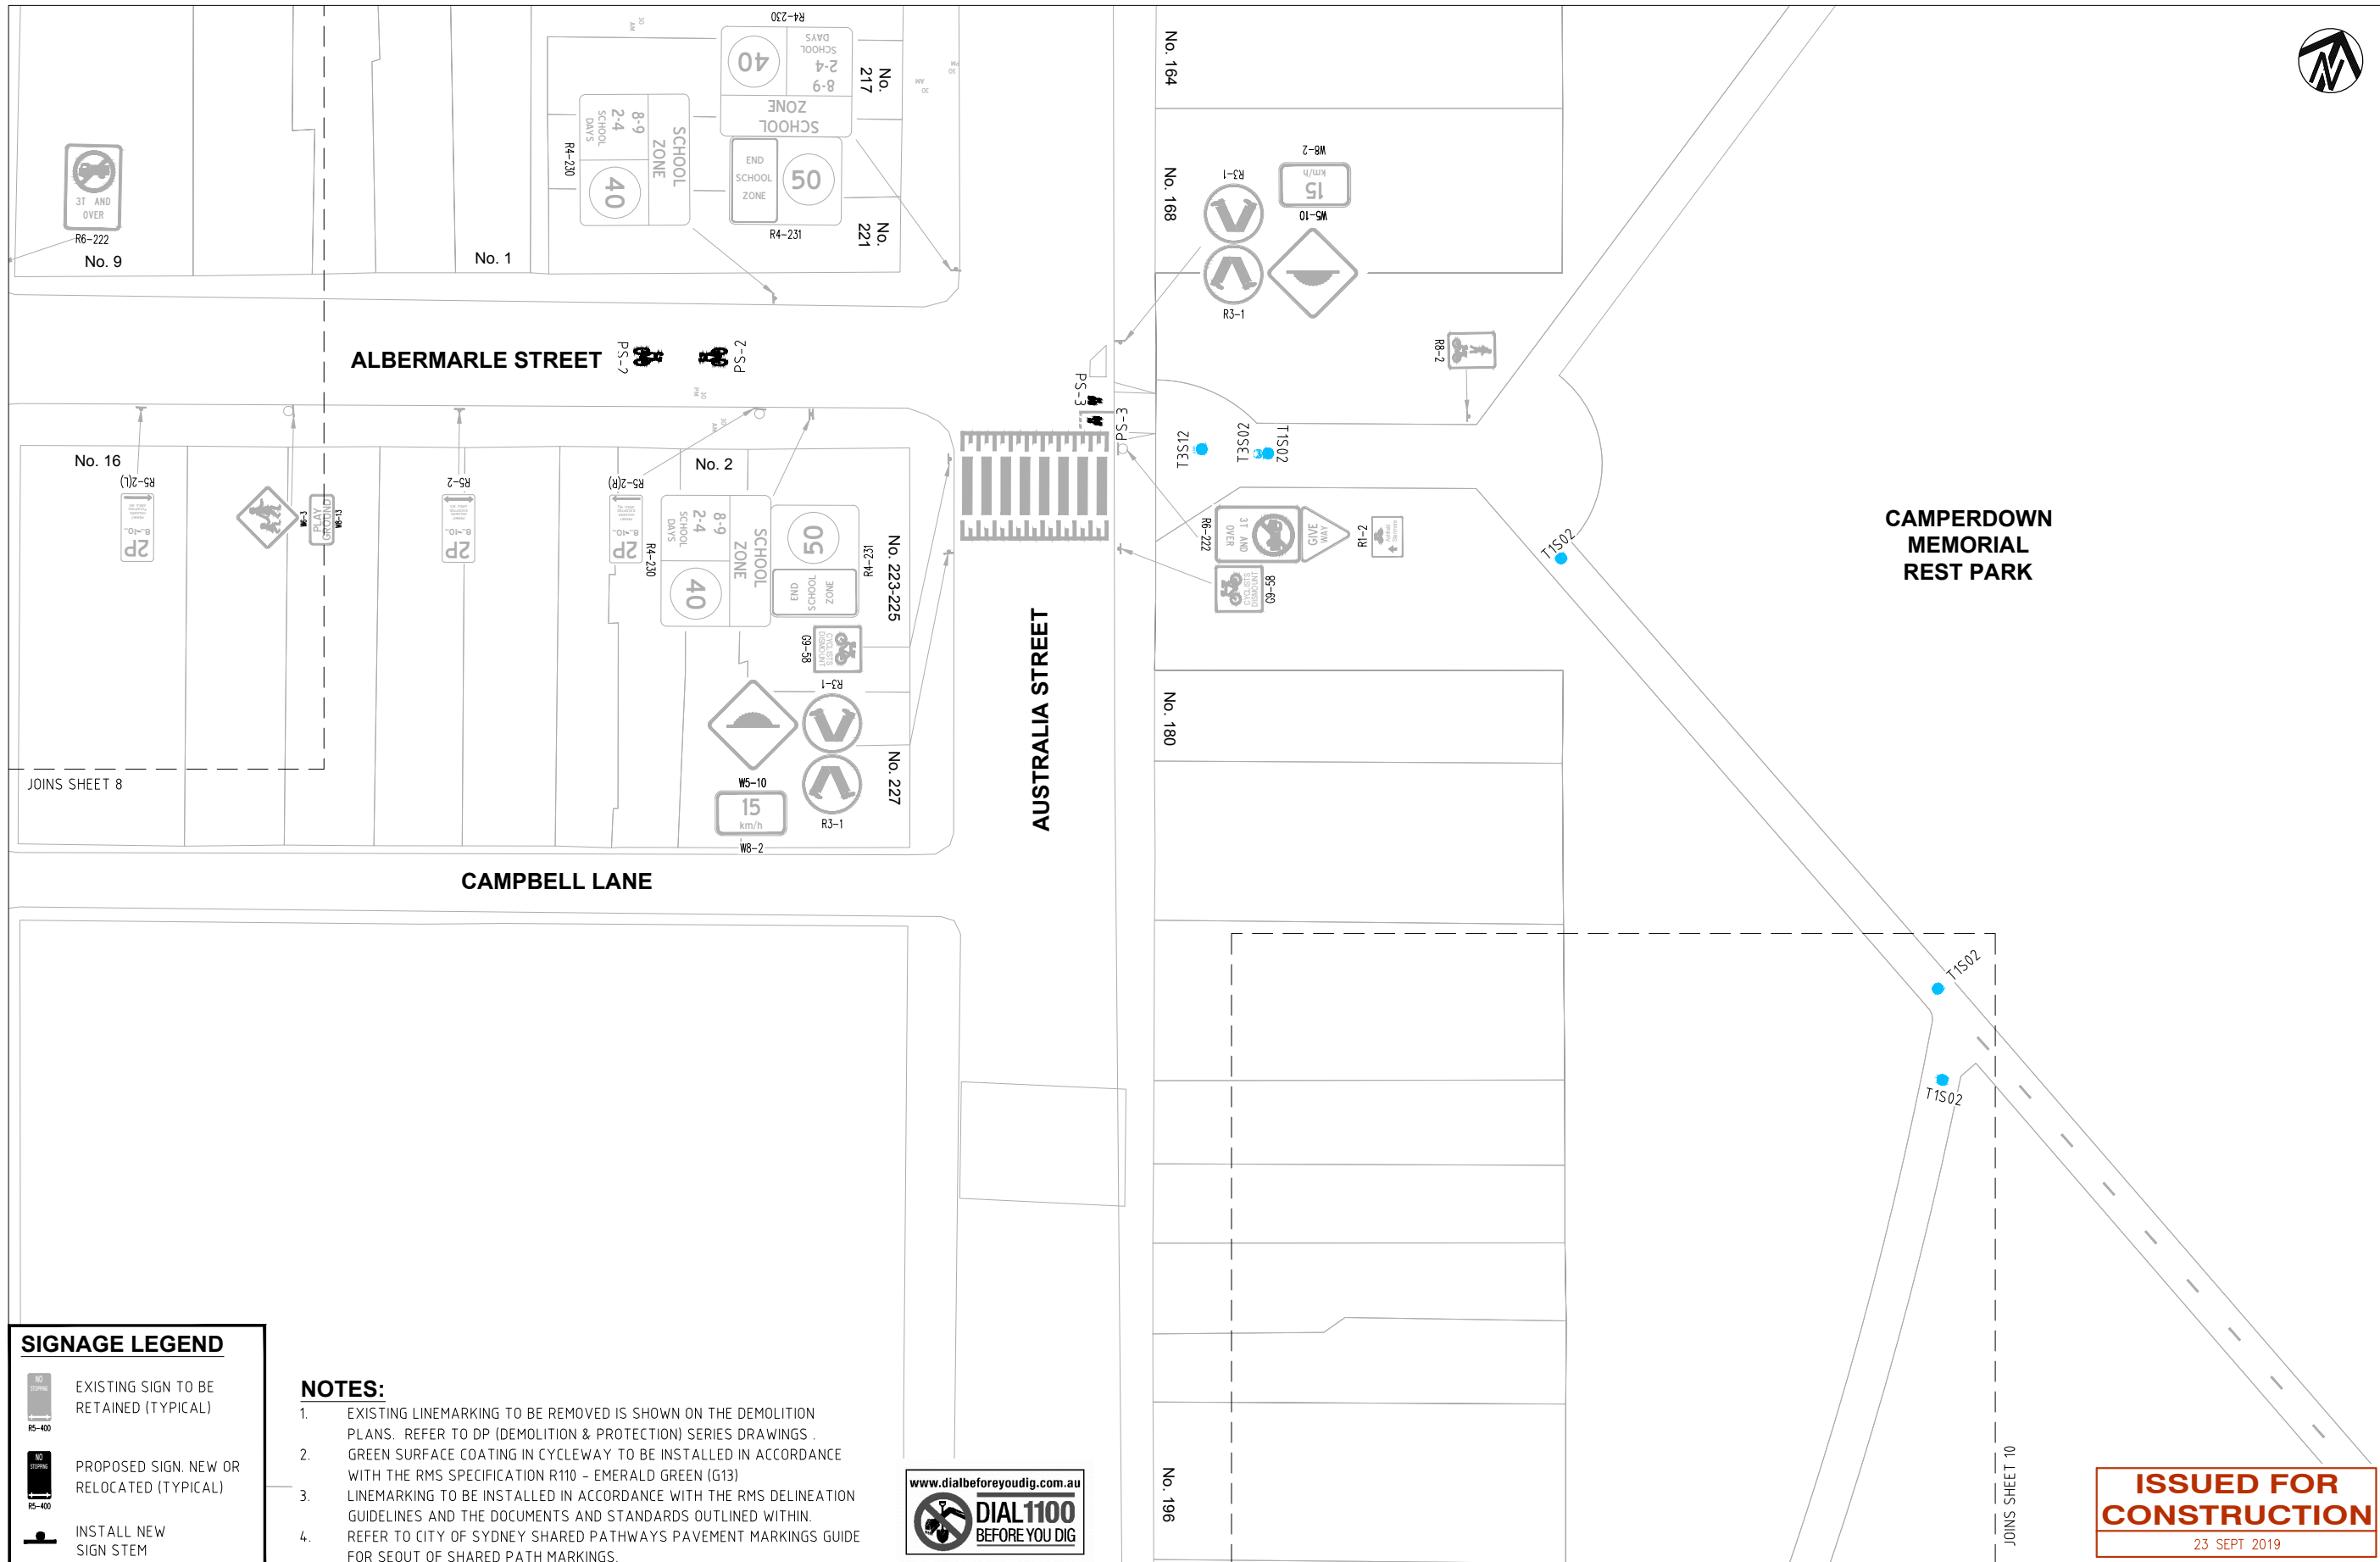


SIGNAGE LEGEND


- EXISTING SIGN TO BE RETAINED (TYPICAL)
- PROPOSED SIGN, NEW OR RELOCATED (TYPICAL)
- INSTALL NEW SIGN STEM

NOTES:

- EXISTING LINEMARKING TO BE REMOVED IS SHOWN ON THE DEMOLITION PLANS. REFER TO DP (DEMOLITION & PROTECTION) SERIES DRAWINGS.
- GREEN SURFACE COATING IN CYCLEWAY TO BE INSTALLED IN ACCORDANCE WITH THE RMS SPECIFICATION R110 - EMERALD GREEN (G13)
- LINEMARKING TO BE INSTALLED IN ACCORDANCE WITH THE RMS DELINEATION GUIDELINES AND THE DOCUMENTS AND STANDARDS OUTLINED WITHIN.
- REFER TO CITY OF SYDNEY SHARED PATHWAYS PAVEMENT MARKINGS GUIDE FOR SEOUT OF SHARED PATH MARKINGS.

 

CHECKED & APPROVED 		SURVEYED & DRAFTED LTS. LOCKLEY MAY 16		TRAFFIC COMMITTEE APPROVED 		STANDARDS OR GUIDELINES REFERRED TO • TDT 2011/01a • 1742.13-2009 • 1742.10-2009		S.R.A. / SURV. GEN. R.T.A. A.G.L. / SHELL PIPELINES SYDNEY WATER TELSTRA / OPTUS SYDNEY ELECTRICITY NOTICE OF ENTRY KERB & GUTTER		SERVICES TELECOM/OPTUS GAS SEWER WATER OVERHEAD POWER ELEC. CABLES COMMUNICATIONS STORM WATER		DATUM A. H. D. SCALES  SCALE 1:200 A1 UNREDUCED		<table><tr><td></td><td></td><td></td></tr><tr><td>I</td><td>09/19</td><td>ISSUED FOR CONSTRUCTION</td></tr><tr><td>H</td><td>08/19</td><td>ISSUED FOR CONSTRUCTION</td></tr><tr><td>G</td><td>07/19</td><td>ISSUED FOR CONSTRUCTION</td></tr><tr><td>F</td><td>07/19</td><td>ISSUED FOR CONSTRUCTION</td></tr><tr><td>E</td><td>06/19</td><td>100% DESIGN DOCUMENTATION</td></tr><tr><td>D</td><td>02/19</td><td>PRELIMINARY ISSUE FOR COMMENT</td></tr><tr><td>AMEND</td><td>DATE</td><td>DESCRIPTION</td></tr><tr><td></td><td></td><td>APPROV.</td></tr></table>					I	09/19	ISSUED FOR CONSTRUCTION	H	08/19	ISSUED FOR CONSTRUCTION	G	07/19	ISSUED FOR CONSTRUCTION	F	07/19	ISSUED FOR CONSTRUCTION	E	06/19	100% DESIGN DOCUMENTATION	D	02/19	PRELIMINARY ISSUE FOR COMMENT	AMEND	DATE	DESCRIPTION			APPROV.	INNER WEST COUNCIL REGIONAL ROUTE 7 – DETAILED DESIGN SECTION 2: YORK CR, PETERSHAM TO ELIZA ST, NEWTOWN SIGNAGE AND LINEMARKING PLAN		FILE NO. 2519	SHEET NO. 9 / 10
I	09/19	ISSUED FOR CONSTRUCTION	
H	08/19	ISSUED FOR CONSTRUCTION	
G	07/19	ISSUED FOR CONSTRUCTION	
F	07/19	ISSUED FOR CONSTRUCTION	
E	06/19	100% DESIGN DOCUMENTATION	
D	02/19	PRELIMINARY ISSUE FOR COMMENT	
AMEND	DATE	DESCRIPTION	
		APPROV.	
APPROVED FOR CONSTRUCTION 		DESIGNED NP AUGUST 17		DRAWN AM / MO FEBRUARY 19		COMPLETE 10 Regent Street p 02 9282 9900 Chippendale NSW 2008 f 02 9282 9277 www.completeurban.com.au		NOTICES DATE								PLAN NO. 6173-058		CAD FILE 2519-02-SL-009																												

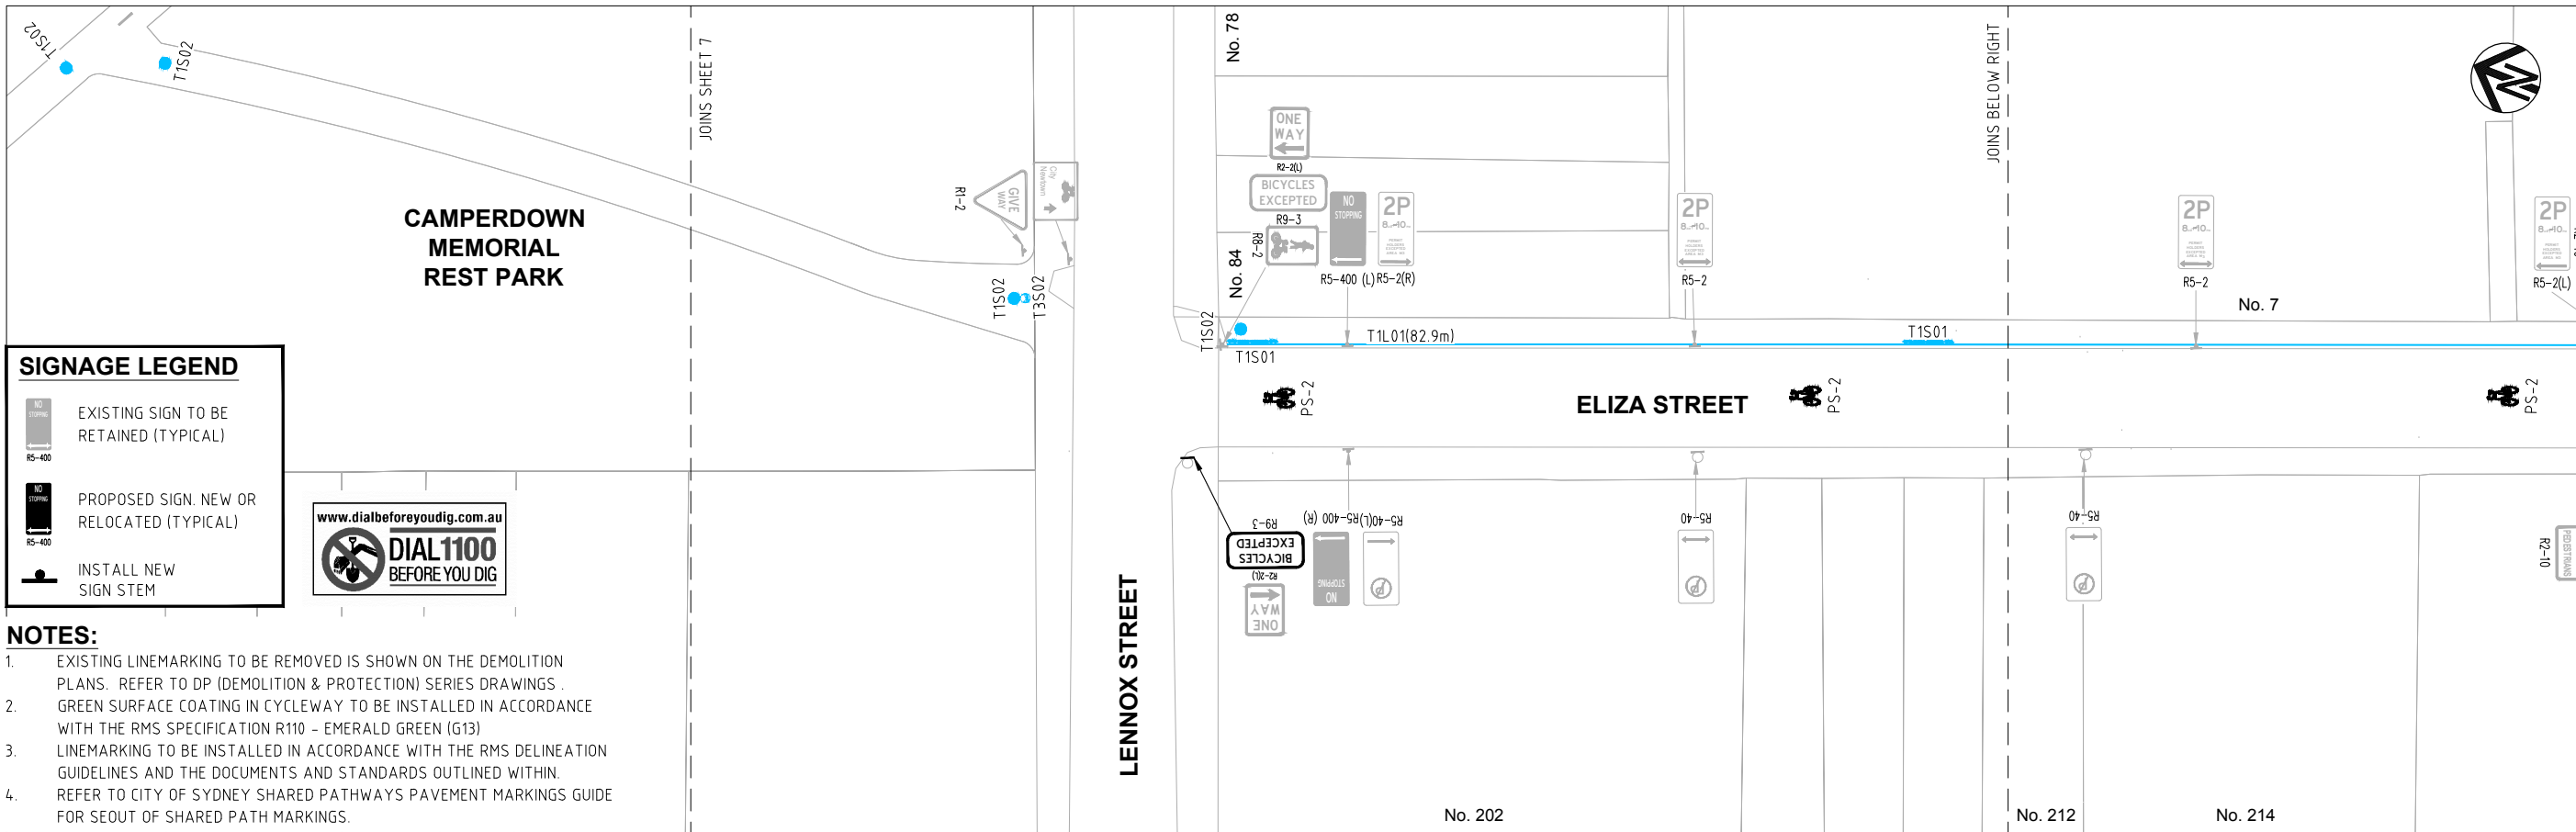


SIGNAGE LEGEND

EXISTING SIGN TO BE RETAINED (TYPICAL)

PROPOSED SIGN, NEW OR RELOCATED (TYPICAL)

INSTALL NEW SIGN STEM

- NOTES:**
- EXISTING LINEMARKING TO BE REMOVED IS SHOWN ON THE DEMOLITION PLANS. REFER TO DP (DEMOLITION & PROTECTION) SERIES DRAWINGS.
 - GREEN SURFACE COATING IN CYCLEWAY TO BE INSTALLED IN ACCORDANCE WITH THE RMS SPECIFICATION R110 - EMERALD GREEN (G13)
 - LINEMARKING TO BE INSTALLED IN ACCORDANCE WITH THE RMS DELINEATION GUIDELINES AND THE DOCUMENTS AND STANDARDS OUTLINED WITHIN.
 - REFER TO CITY OF SYDNEY SHARED PATHWAYS PAVEMENT MARKINGS GUIDE FOR SEOUT OF SHARED PATH MARKINGS.

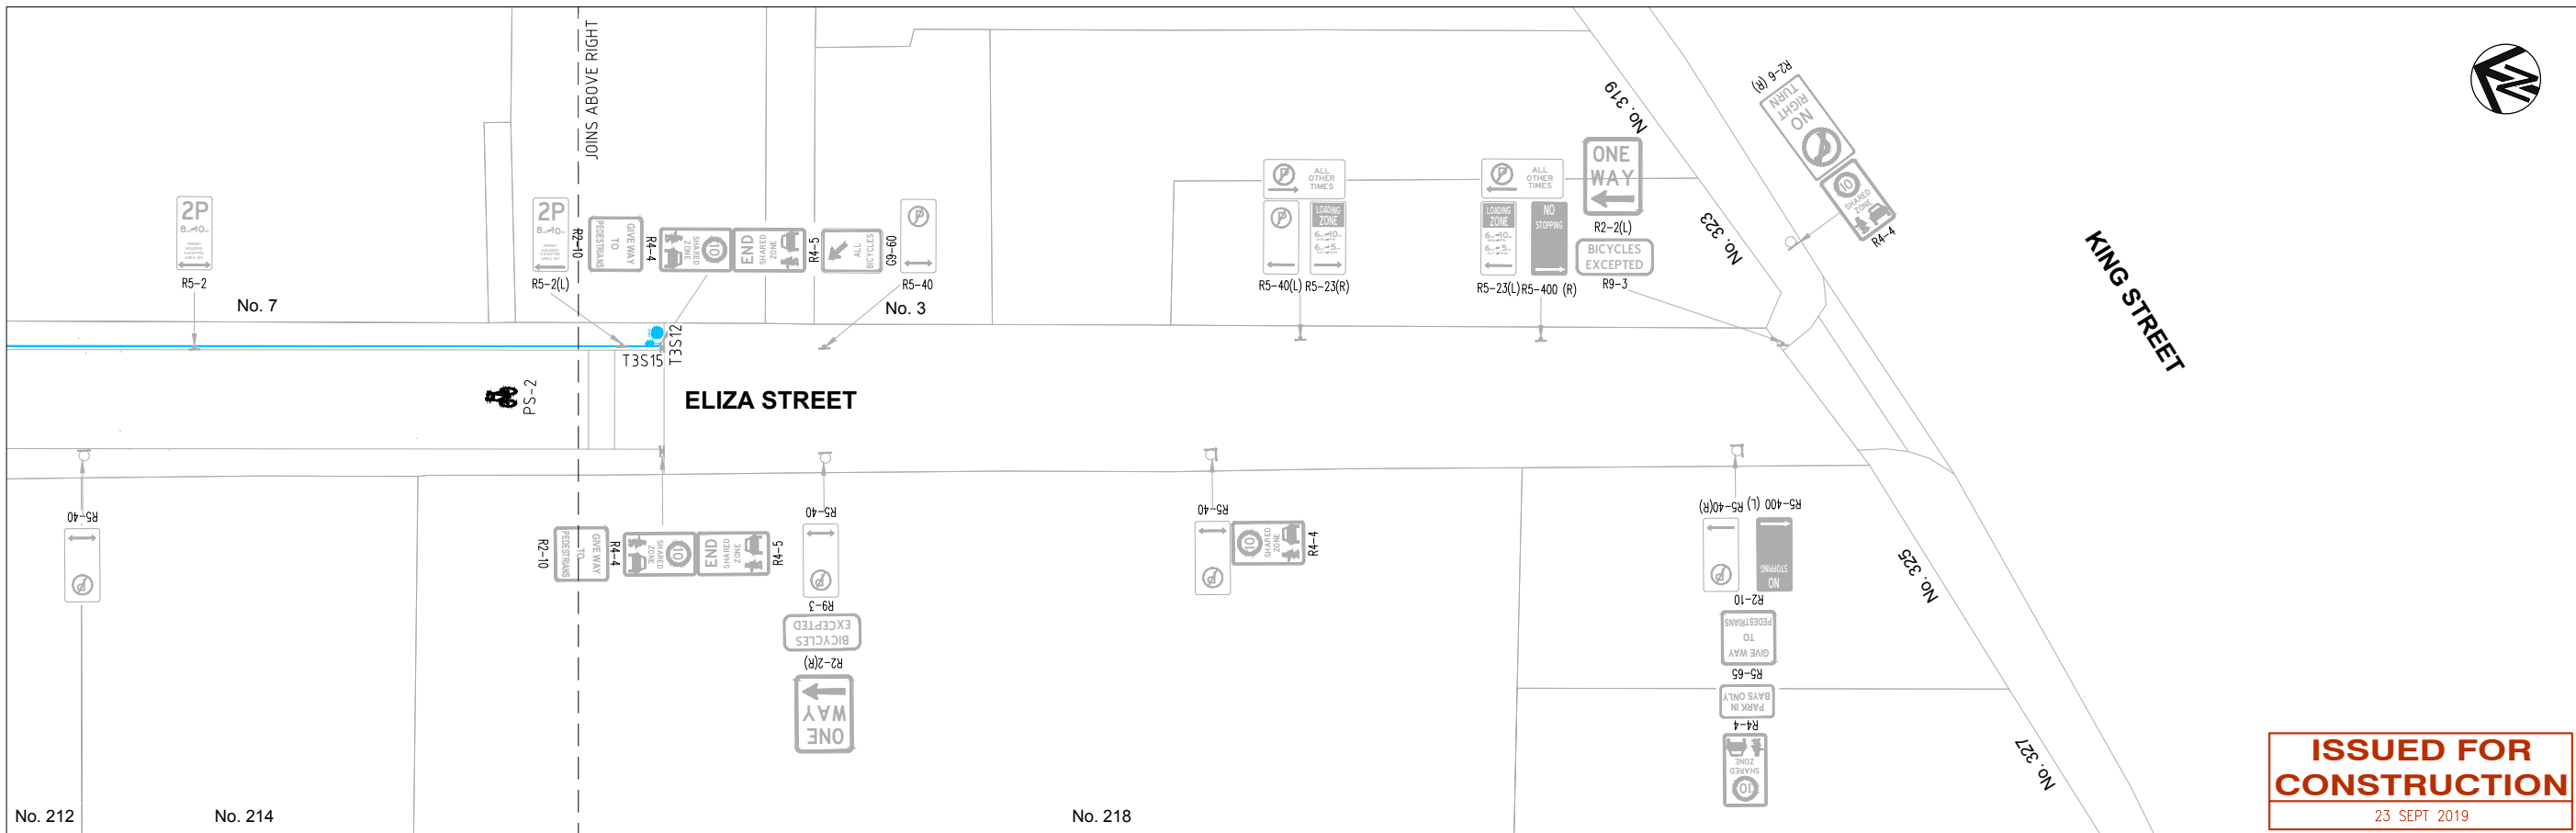

CHECKED & APPROVED 	SURVEYED & DRAFTED LTS LOCKLEY MAY 16	TRAFFIC COMMITTEE APPROVED 	STANDARDS OR GUIDELINES REFERRED TO • TDT 2011/01a • 1742.13-2009 • 1742.10-2009	S.R.A. / SURV. GEN. R.T.A. A.G.L. / SHELL PIPELINES SYDNEY WATER TELSTRA / OPTUS SYDNEY ELECTRICITY NOTICE OF ENTRY KERB & GUTTER	SERVICES TELECOM/OPTUS GAS SEWER WATER OVERHEAD POWER ELEC. CABLES COMMUNICATIONS STORM WATER	DATUM A. H. D.													FILE NO. 2519	SHEET NO. 10/10
	APPROVED FOR CONSTRUCTION 		DESIGNED NP AUGUST 17	COMPLETE 10 Regent Street p 02 9282 9900 Chippendale NSW 2008 f 02 9282 9277 www.completeurban.com.au	NOTICES	DATE	SCALES 0 2 4 6 8m SCALE 1:200 A1 UNREDUCED	I 09/19 ISSUED FOR CONSTRUCTION NP H 08/19 ISSUED FOR CONSTRUCTION NP G 07/19 ISSUED FOR CONSTRUCTION NP F 07/19 ISSUED FOR CONSTRUCTION NP E 06/19 100% DESIGN DOCUMENTATION NP D 02/19 PRELIMINARY ISSUE FOR COMMENT NP AMEND DATE DESCRIPTION APPROV.	INNER WEST COUNCIL REGIONAL ROUTE 7 – DETAILED DESIGN SECTION 2: YORK CR, PETERSHAM TO ELIZA ST, NEWTOWN SIGNAGE AND LINEMARKING PLAN										PLAN NO. 6173-059	CAD FILE 2519-02-SL-010