



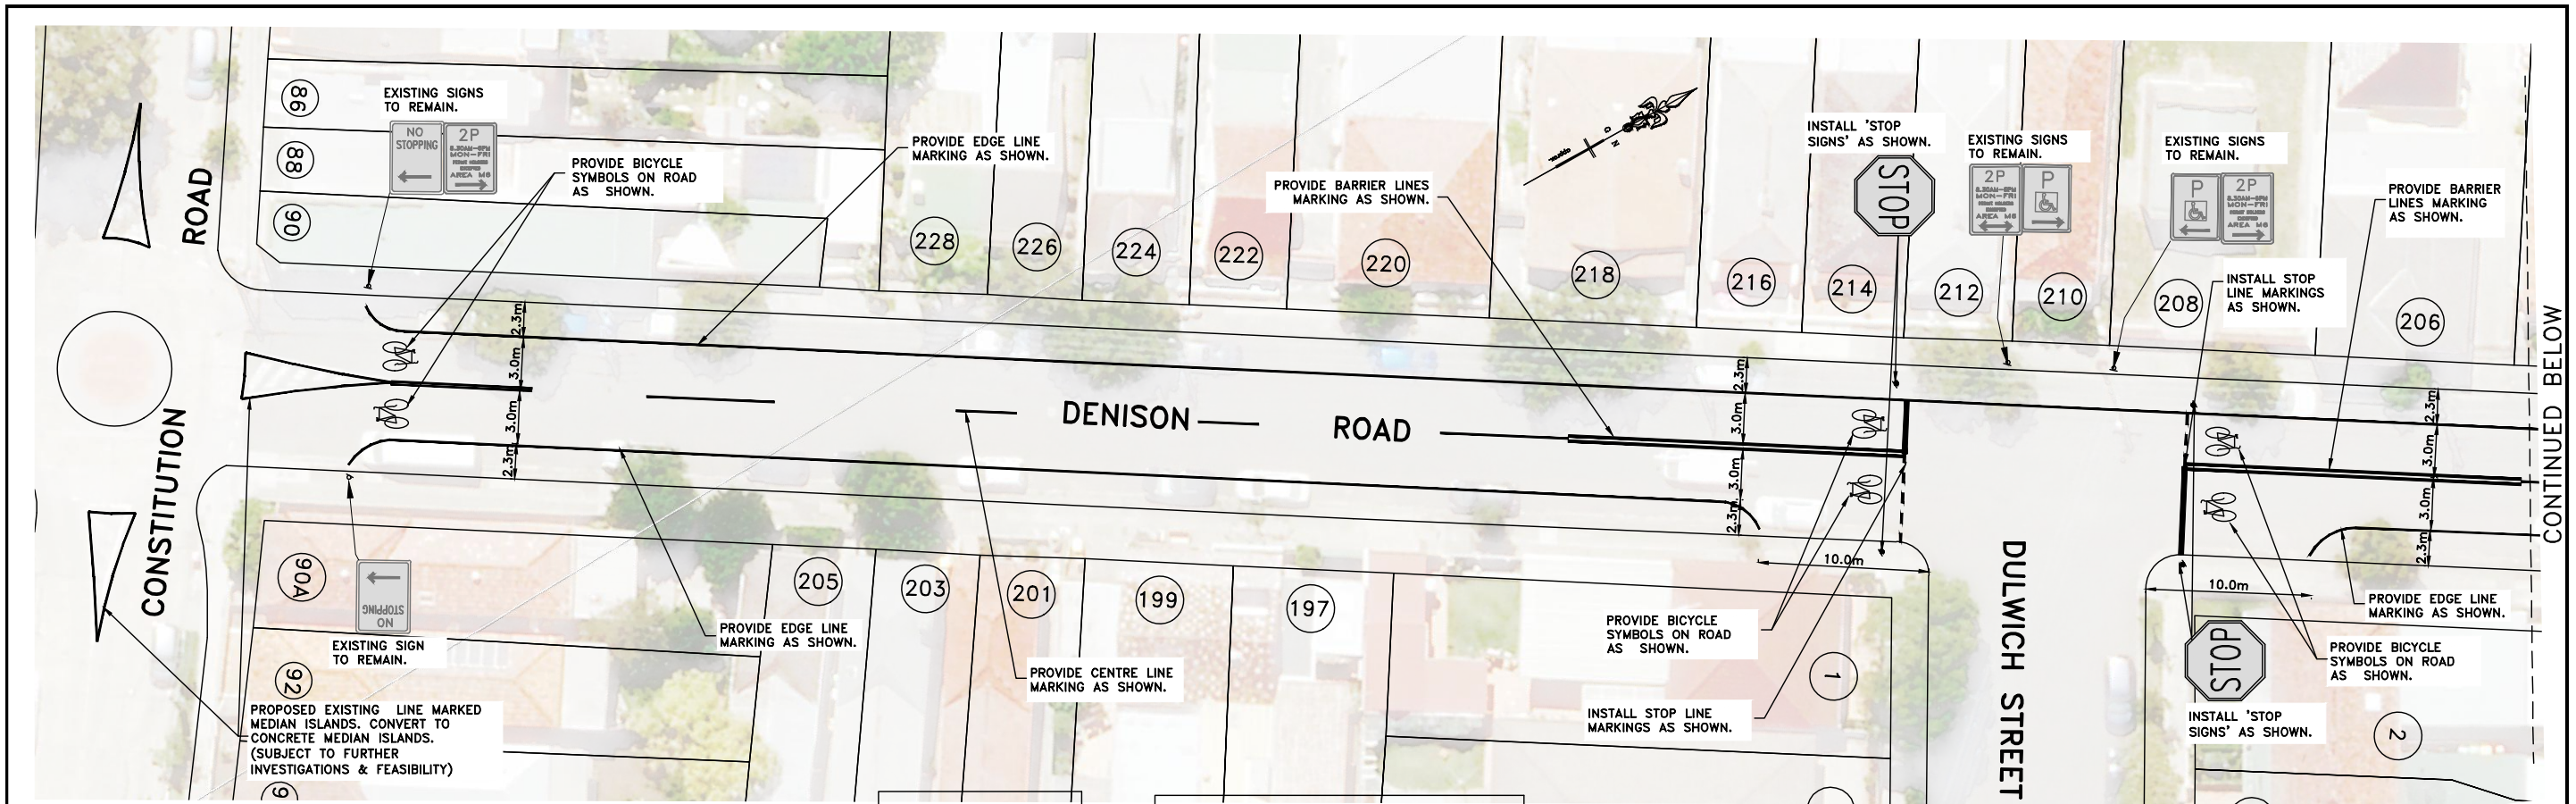


NOTE
ALL SIGNS AND LINES TO REMAIN UNLESS OTHERWISE NOTED.

NOTE
NOT ALL EXISTING SIGNS AND LINEMARKING HAVE BEEN SHOWN IN THESE DESIGN PLANS. THESE ARE TO REMAIN UNLESS NOTED IN THESE PLANS

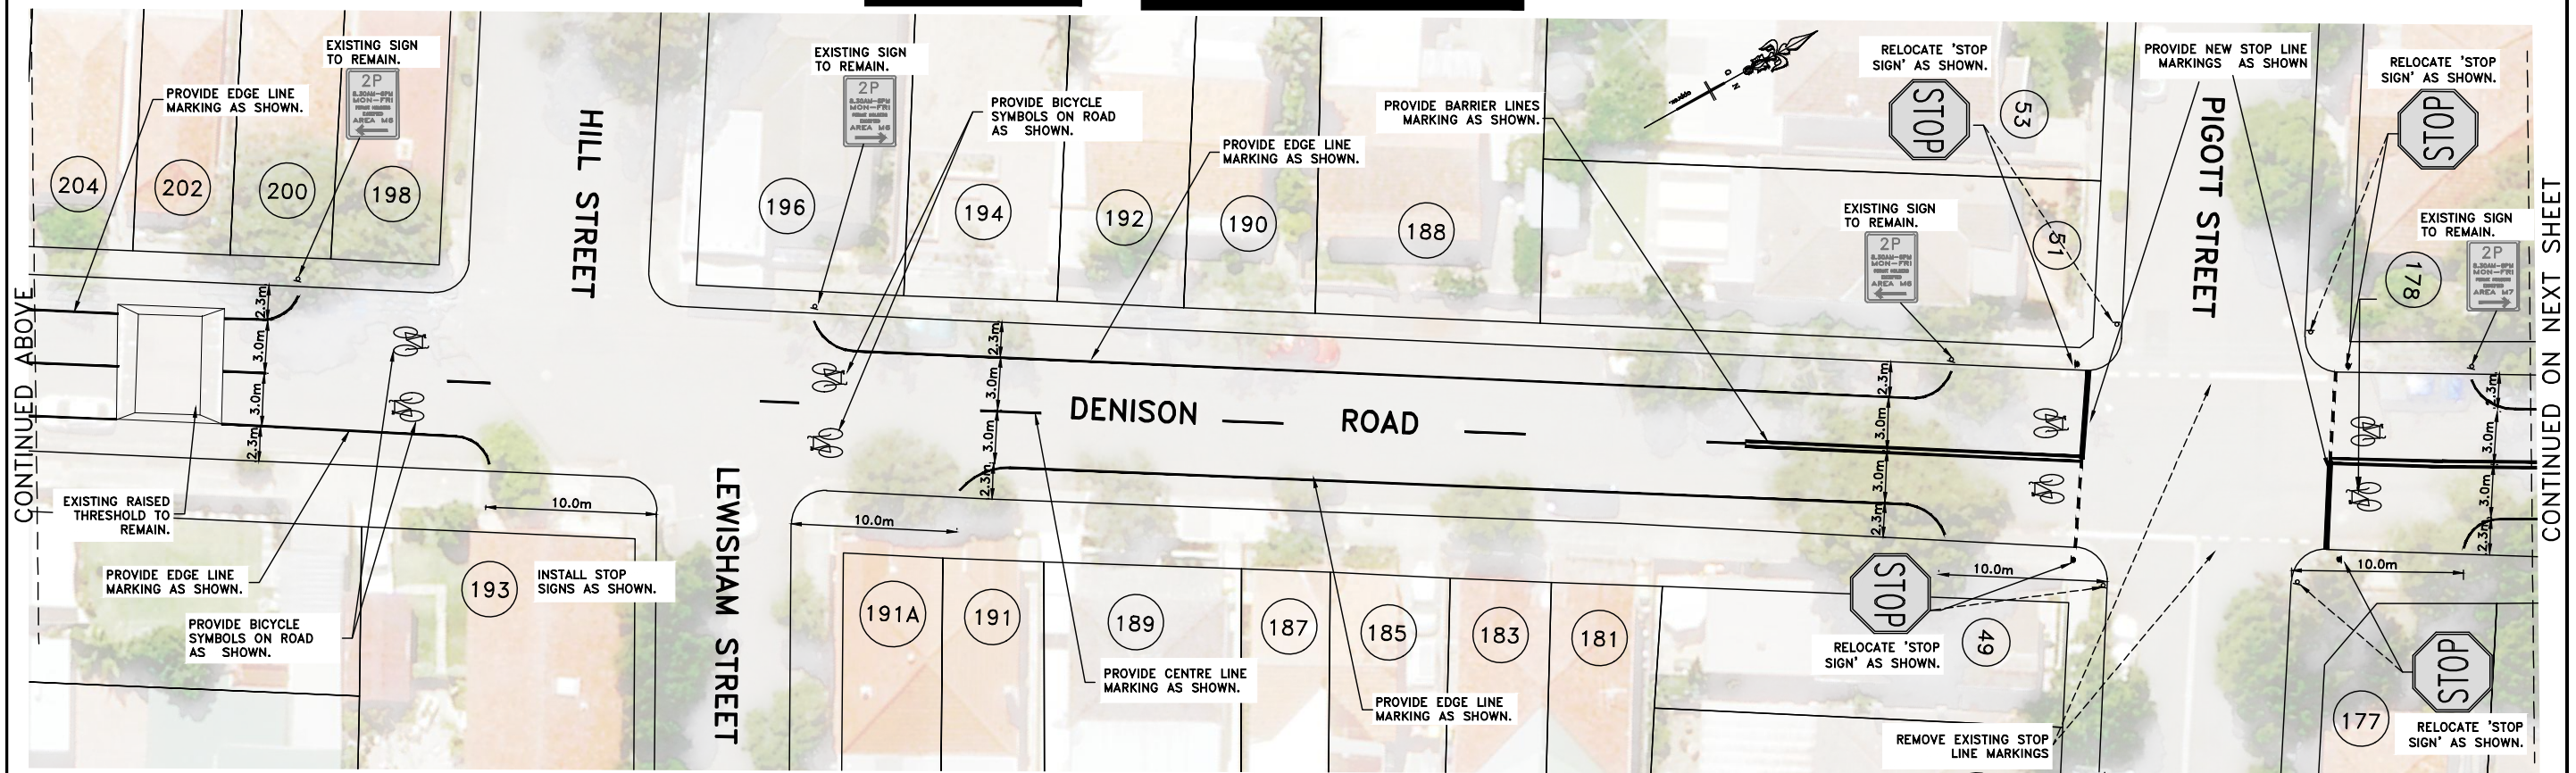


CHECKED & APPROVED	SURVEYED & DRAFTED PA NOV 2017	 INNER WEST COUNCIL	S.R.A. / SURV. GEN.		SERVICES		DATUM		INNER WEST COUNCIL				FILE NO.	SHEET NO.
	DESIGNED PA DEC 2017		R.T.A.		TELECOM/OPTUS	—T—T—T—T—	A. H. D.		DENISON ROAD, DULWICH HILL				PLAN NO.	1/5
APPROVED FOR CONSTRUCTION	DRAWN PA DEC 2017		A.G.L. / SHELL PIPELINES		GAS	—G—G—G—G—	SCALES (ORIGINAL A1)		INTERSECTION PRIORITY CHANGES & LINEMARKINGS				6200	CAD FILE
	SYDNEY WATER			SEWER	—S—S—S—S—			CONSULTATION PLAN						
	TELSTRA / OPTUS			WATER	—W—W—W—W—									
		SYDNEY ELECTRICITY		RAILWAY	—R—R—R—R—									
		NOTICE OF ENTRY		ELEC. CABLES	—E—E—E—E—									
		KERB & GUTTER		OIL PIPELINES	—P—P—P—P—									
		NOTICES	DATE	STORM WATER	—SW—SW—SW—									
							AMEND	DATE	DESCRIPTION	APPROV.				

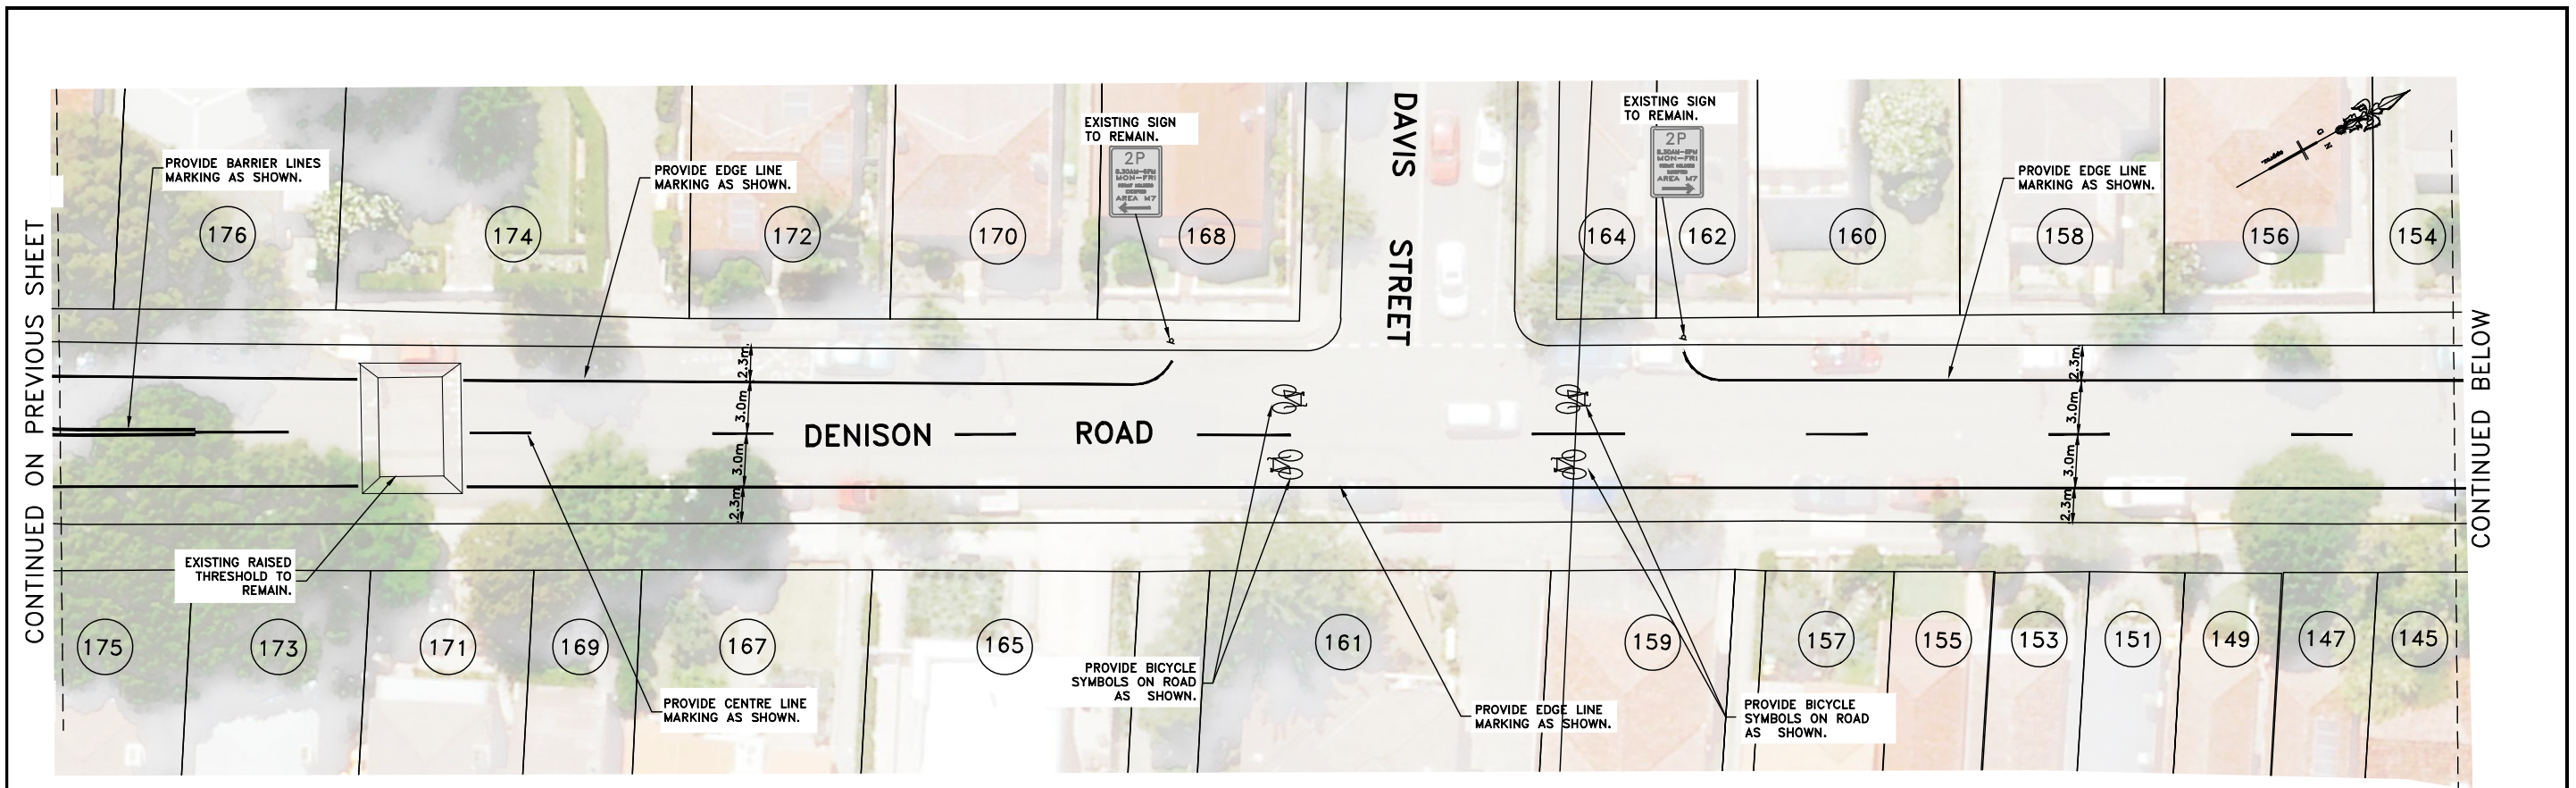


NOTE
NOT ALL EXISTING SIGNS AND LINEMARKING HAVE BEEN SHOWN IN THESE DESIGN PLANS. THESE ARE TO REMAIN UNLESS NOTED IN THESE PLANS

NOTE
ALL SIGNS AND LINES TO REMAIN UNLESS OTHERWISE NOTED.

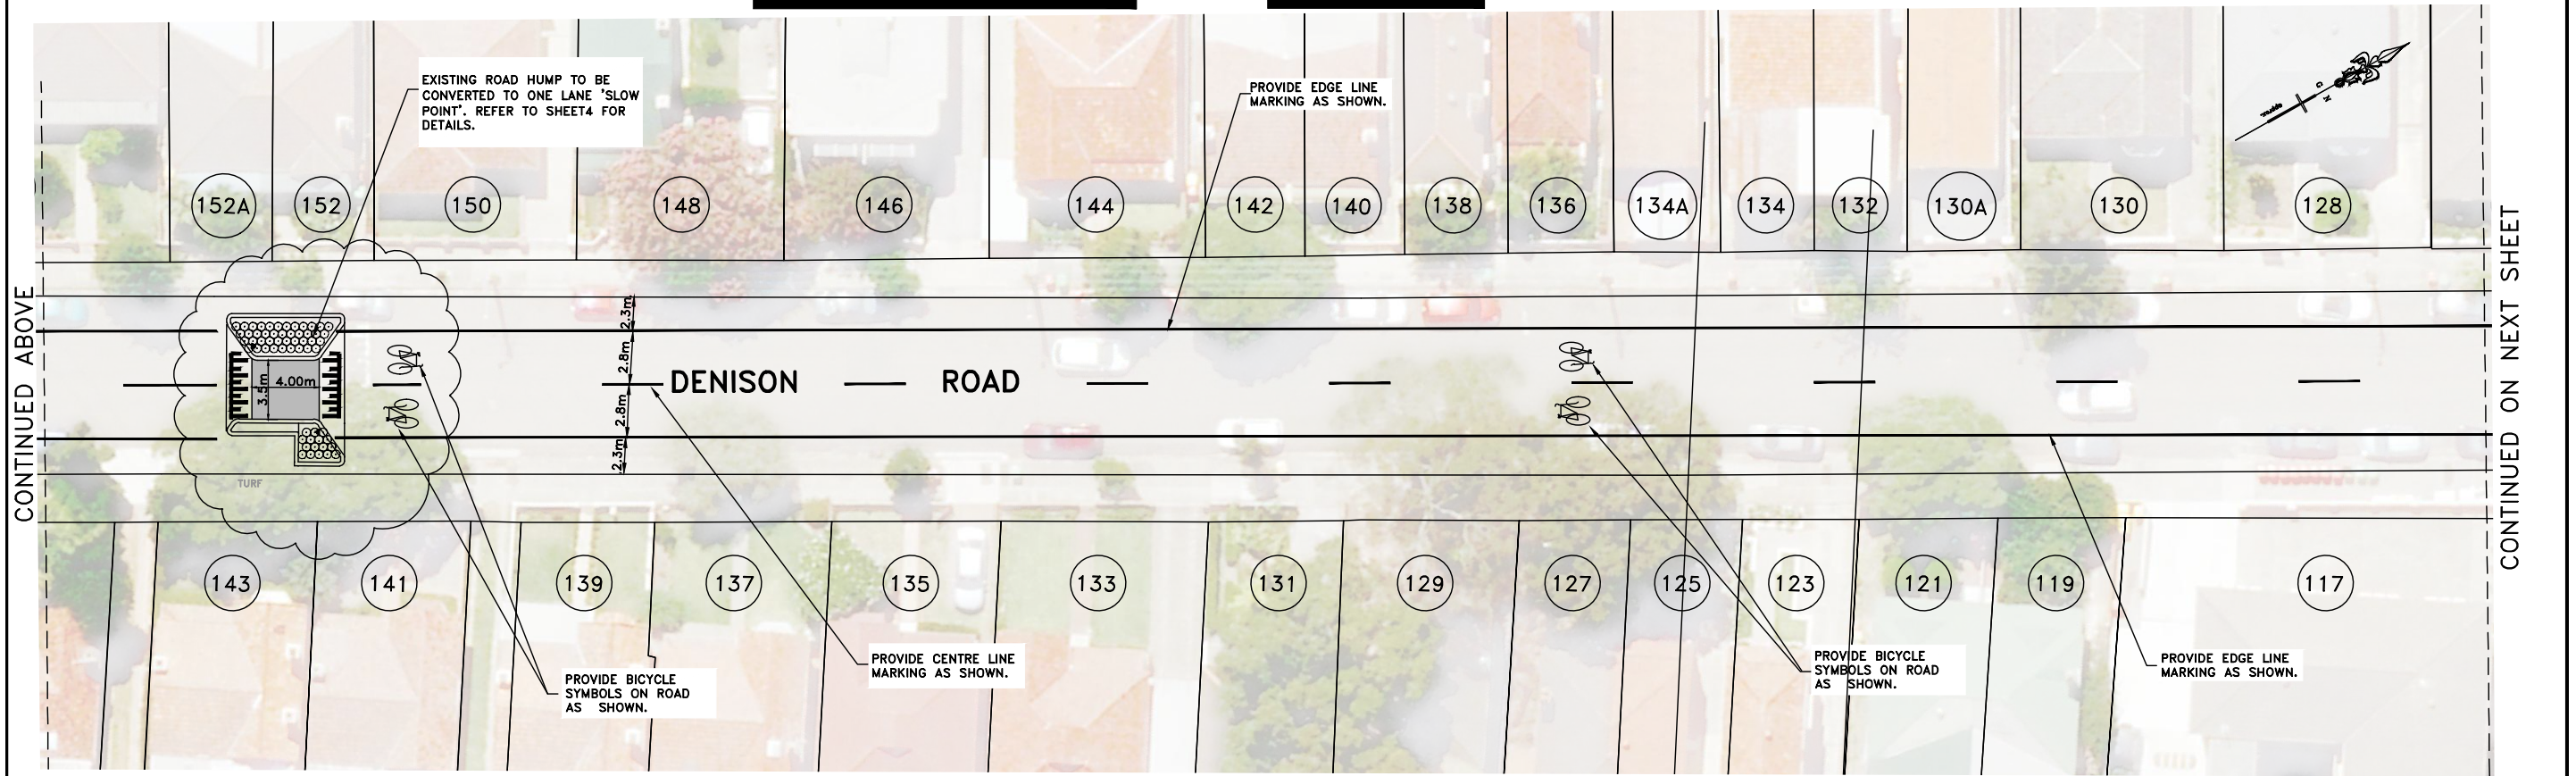


CHECKED & APPROVED	SURVEYED & DRAFTED PA NOV 2017		S.R.A. / SURV. GEN. R.T.A. A.G.L. / SHELL PIPELINES SYDNEY WATER TELSTRA / OPTUS SYDNEY ELECTRICITY NOTICE OF ENTRY KERB & GUTTER NOTICES	SERVICES TELECOM/OPTUS —T—T—T—T— GAS —G—G—G—G— SEWER —S—S—S—S— WATER —W—W—W—W— RAILWAY —R—R—R—R— ELEC. CABLES —E—E—E—E— OIL PIPELINES —P—P—P—P— STORM WATER —SW—SW—SW—	DATUM A. H. D. SCALES (ORIGINAL A1)	AMEND DATE DESCRIPTION	APPROV.	INNER WEST COUNCIL DENISON ROAD, DULWICH HILL INTERSECTION PRIORITY CHANGES & LINEMARKINGS CONSULTATION PLAN	FILE NO.	SHEET NO. 2/5
	DESIGNED PA DEC 2017								PLAN NO. 6200	CAD FILE
APPROVED FOR CONSTRUCTION		DRAWN PA DEC 2017	DATE							

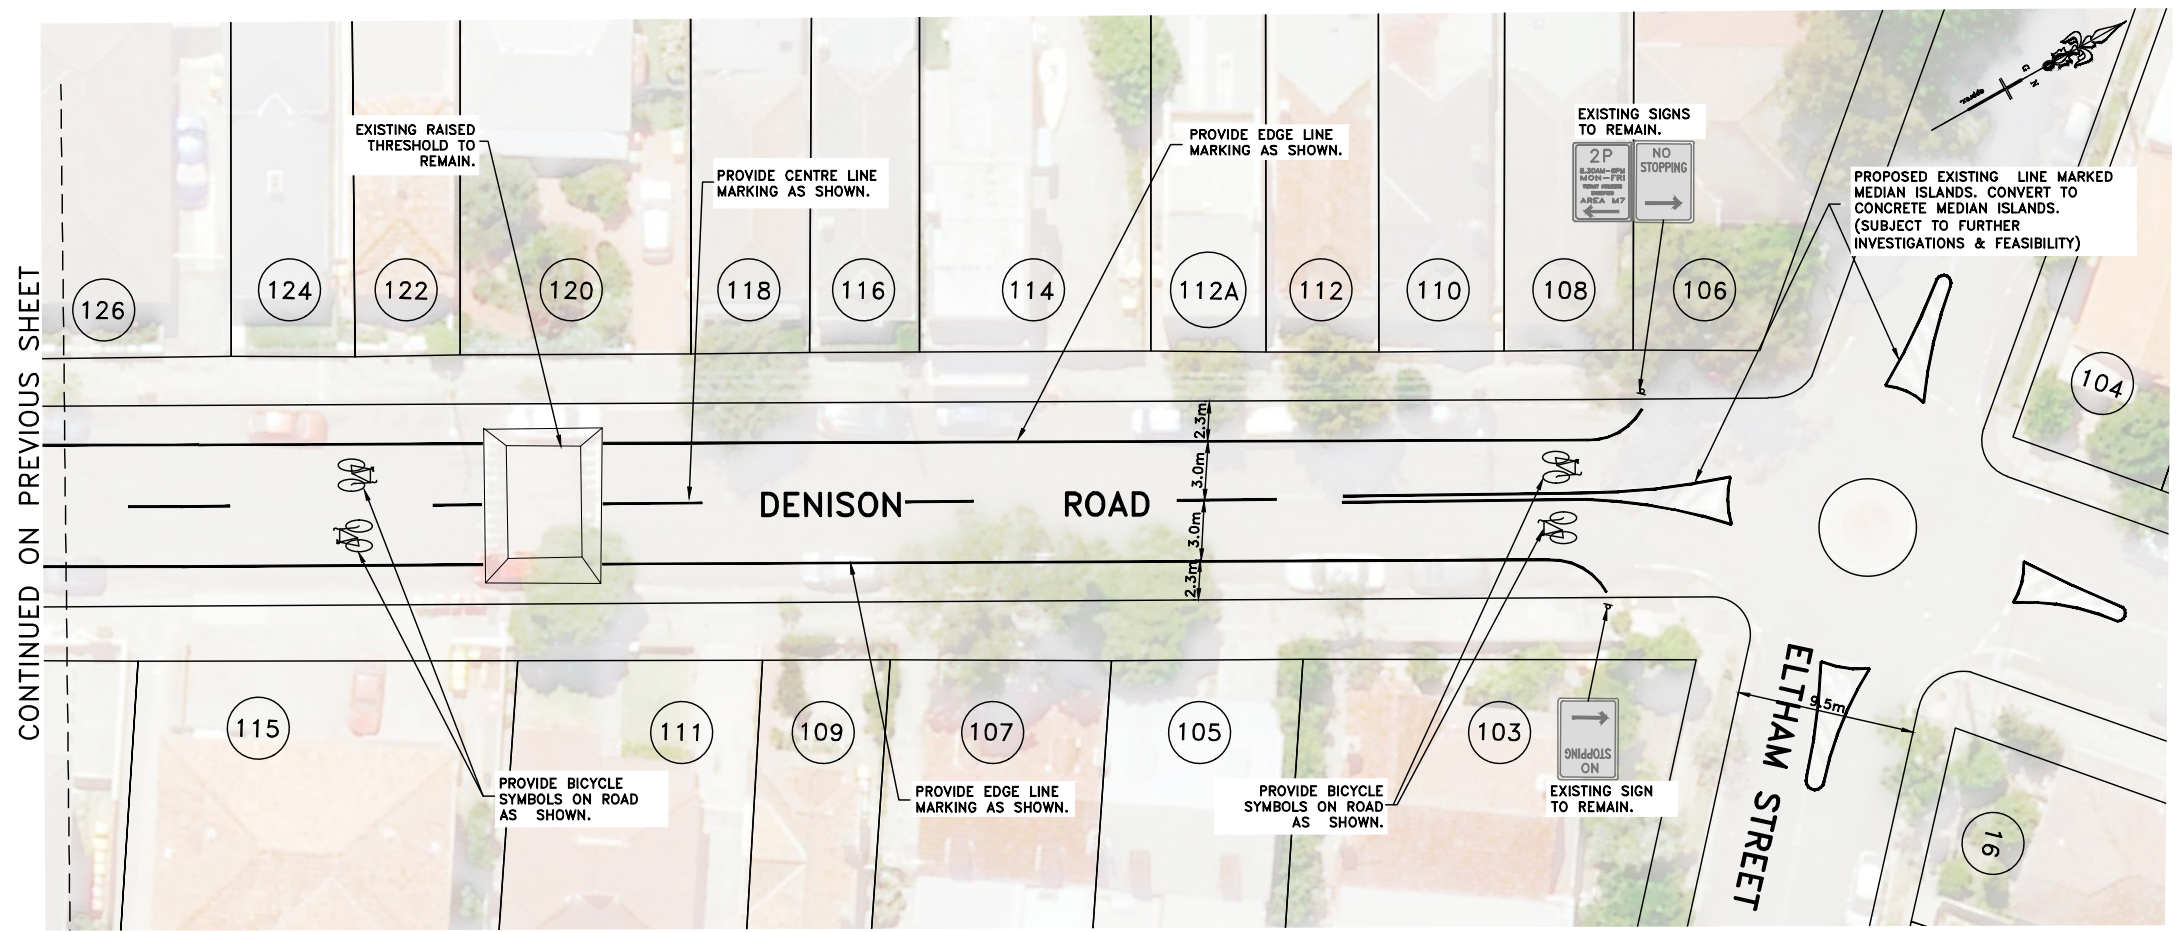

NOTE
ALL SIGNS AND LINES
TO REMAIN UNLESS
OTHERWISE NOTED.

NOTE
NOT ALL EXISTING SIGNS AND LINEMARKING
HAVE BEEN SHOWN IN THESE DESIGN
PLANS. THESE ARE TO REMAIN UNLESS
NOTED IN THESE PLANS

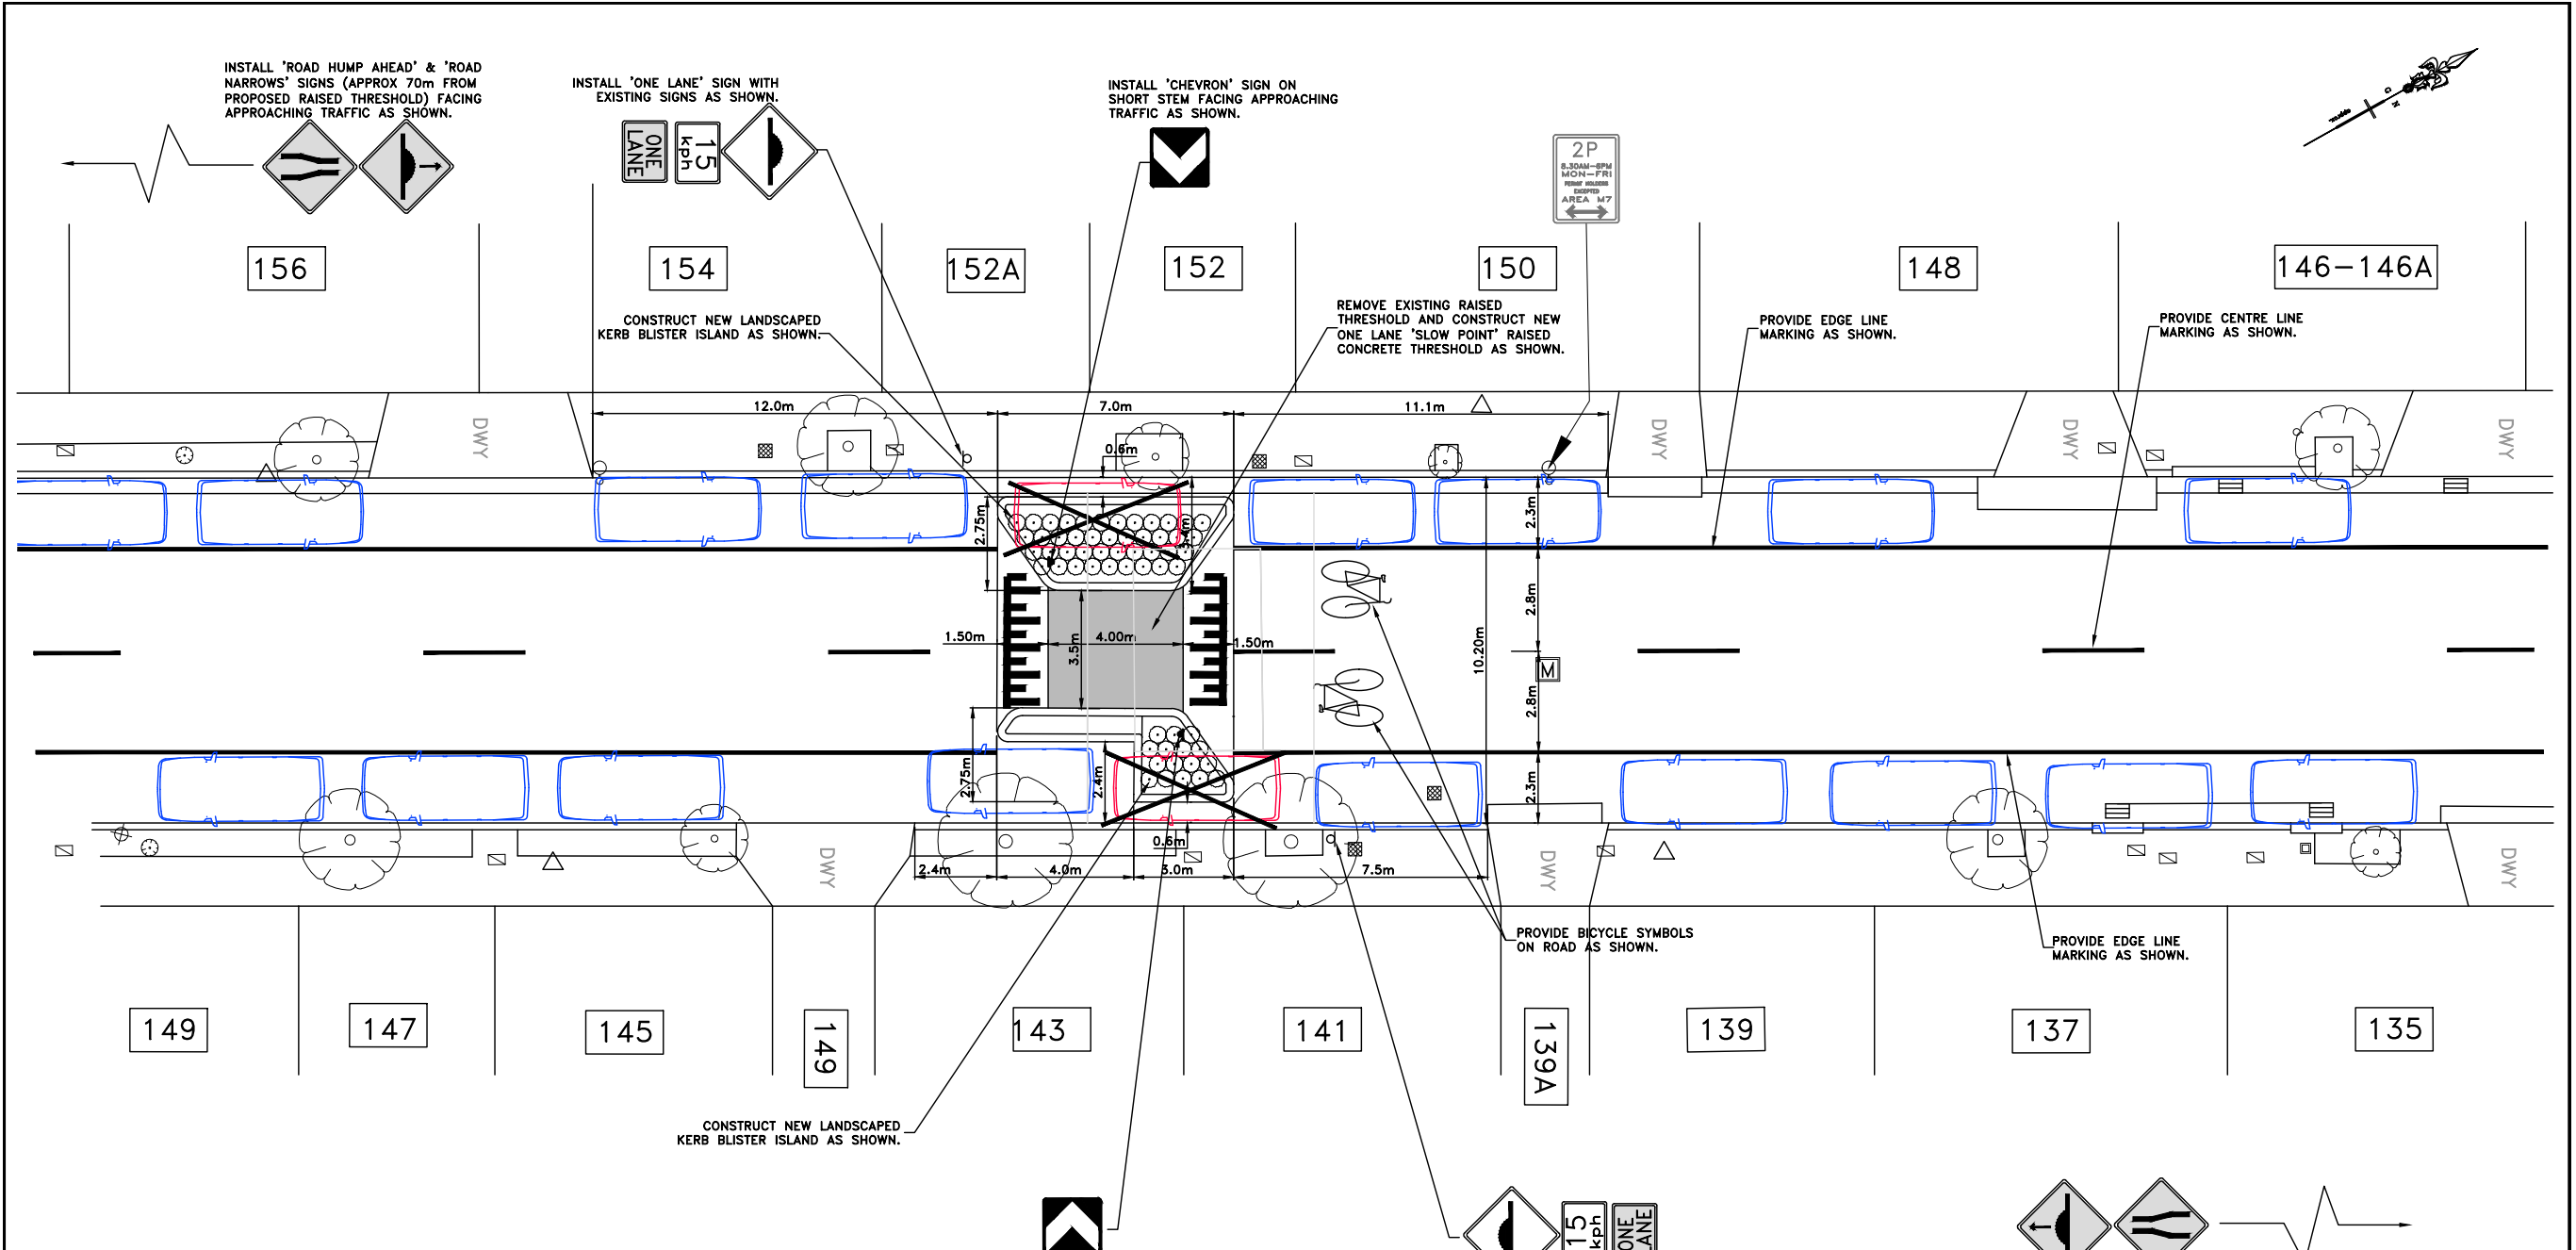

LEGEND	
	NEW LINEMARKING (DARK COLOUR)
	DENOTES PROPERTY ADDRESS NUMBER
	EXISTING SIGNS (GRAY COLOUR)
	PROPOSED SIGNS (NEW)
	DENOTES EXISTING POWER POLE WITH LIGHT
	DENOTES EXISTING TREE (GRAY COLOUR)

LEGEND	
	DENOTES ON STREET PARKING SPACES REMAIN
	DENOTES ON STREET PARKING SPACES REMOVED-2

CHECKED & APPROVED	SURVEYED & DRAFTED AD OCT 2017	 INNER WEST COUNCIL	S.R.A. / SURV. GEN.		SERVICES	DATUM		INNER WEST COUNCIL		FILE NO.	SHEET NO. 4/5
	R.T.A.			TELECOM/OPTUS	A. H. D.						
APPROVED FOR CONSTRUCTION	DESIGNED PA NOV 2017		A.G.L. / SHELL PIPELINES		GAS	SCALES (ORIGINAL A1)		DENISON ROAD, DULWICH HILL		PLAN NO.	6191
	DRAWN PA NOV 2017		SYDNEY WATER		SEWER			PROPOSED ONE LANE SLOW POINT			
			TELSTRA / OPTUS		WATER			CONSULTATION PLAN		CAD FILE	
			SYDNEY ELECTRICITY		RAILWAY						
			NOTICE OF ENTRY		ELEC. CABLES						
			KERB & GUTTER		OIL PIPELINES						
			NOTICES	DATE	STORM WATER						
						AMEND DATE DESCRIPTION		APPROV.			

Denison Road – at New Canterbury Road



CHECKED & APPROVED	SURVEYED & DRAFTED PA NOV 2017	 INNER WEST COUNCIL	S.R.A. / SURV. GEN.		SERVICES		DATUM A. H. D.		INNER WEST COUNCIL				FILE NO.	SHEET NO. 5/5		
	DESIGNED PA DEC 2017		R.T.A.		TELECOM/OPTUS	—T—T—T—T—			SCALES (ORIGINAL A1)		DENISON RD AT NEW CANTERBURY RD,DULWICH HILL				PLAN NO.	6200
	APPROVED FOR CONSTRUCTION			A.G.L. / SHELL PIPELINES		GAS		—G—G—G—G—			NO LEFT TURN RESTRICTION (AM PEAK PERIOD)					
				SYDNEY WATER		SEWER		—S—S—S—S—			CONSULTATION PLAN				CAD FILE	
DRAWN PA DEC 2017			TELSTRA / OPTUS		WATER	—W—W—W—W—										
			SYDNEY ELECTRICITY		RAILWAY	—R—R—R—R—										
			NOTICE OF ENTRY		ELEC. CABLES	—E—E—E—E—										
			KERB & GUTTER		OIL PIPELINES	—P—P—P—P—										
			NOTICES	DATE	STORM WATER	—SW—SW—SW—										
								AMEND	DATE	DESCRIPTION	APPROV.					