
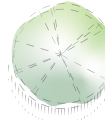


Project 1a - Rofe Street


Legend




Existing Street Trees




New Street Trees

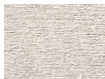


New Concrete Paving




New Planting

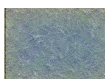


New Rain Garden




Existing Awning Above




New Street Furniture



New Smart Pole Street Lighting



Direction of traffic

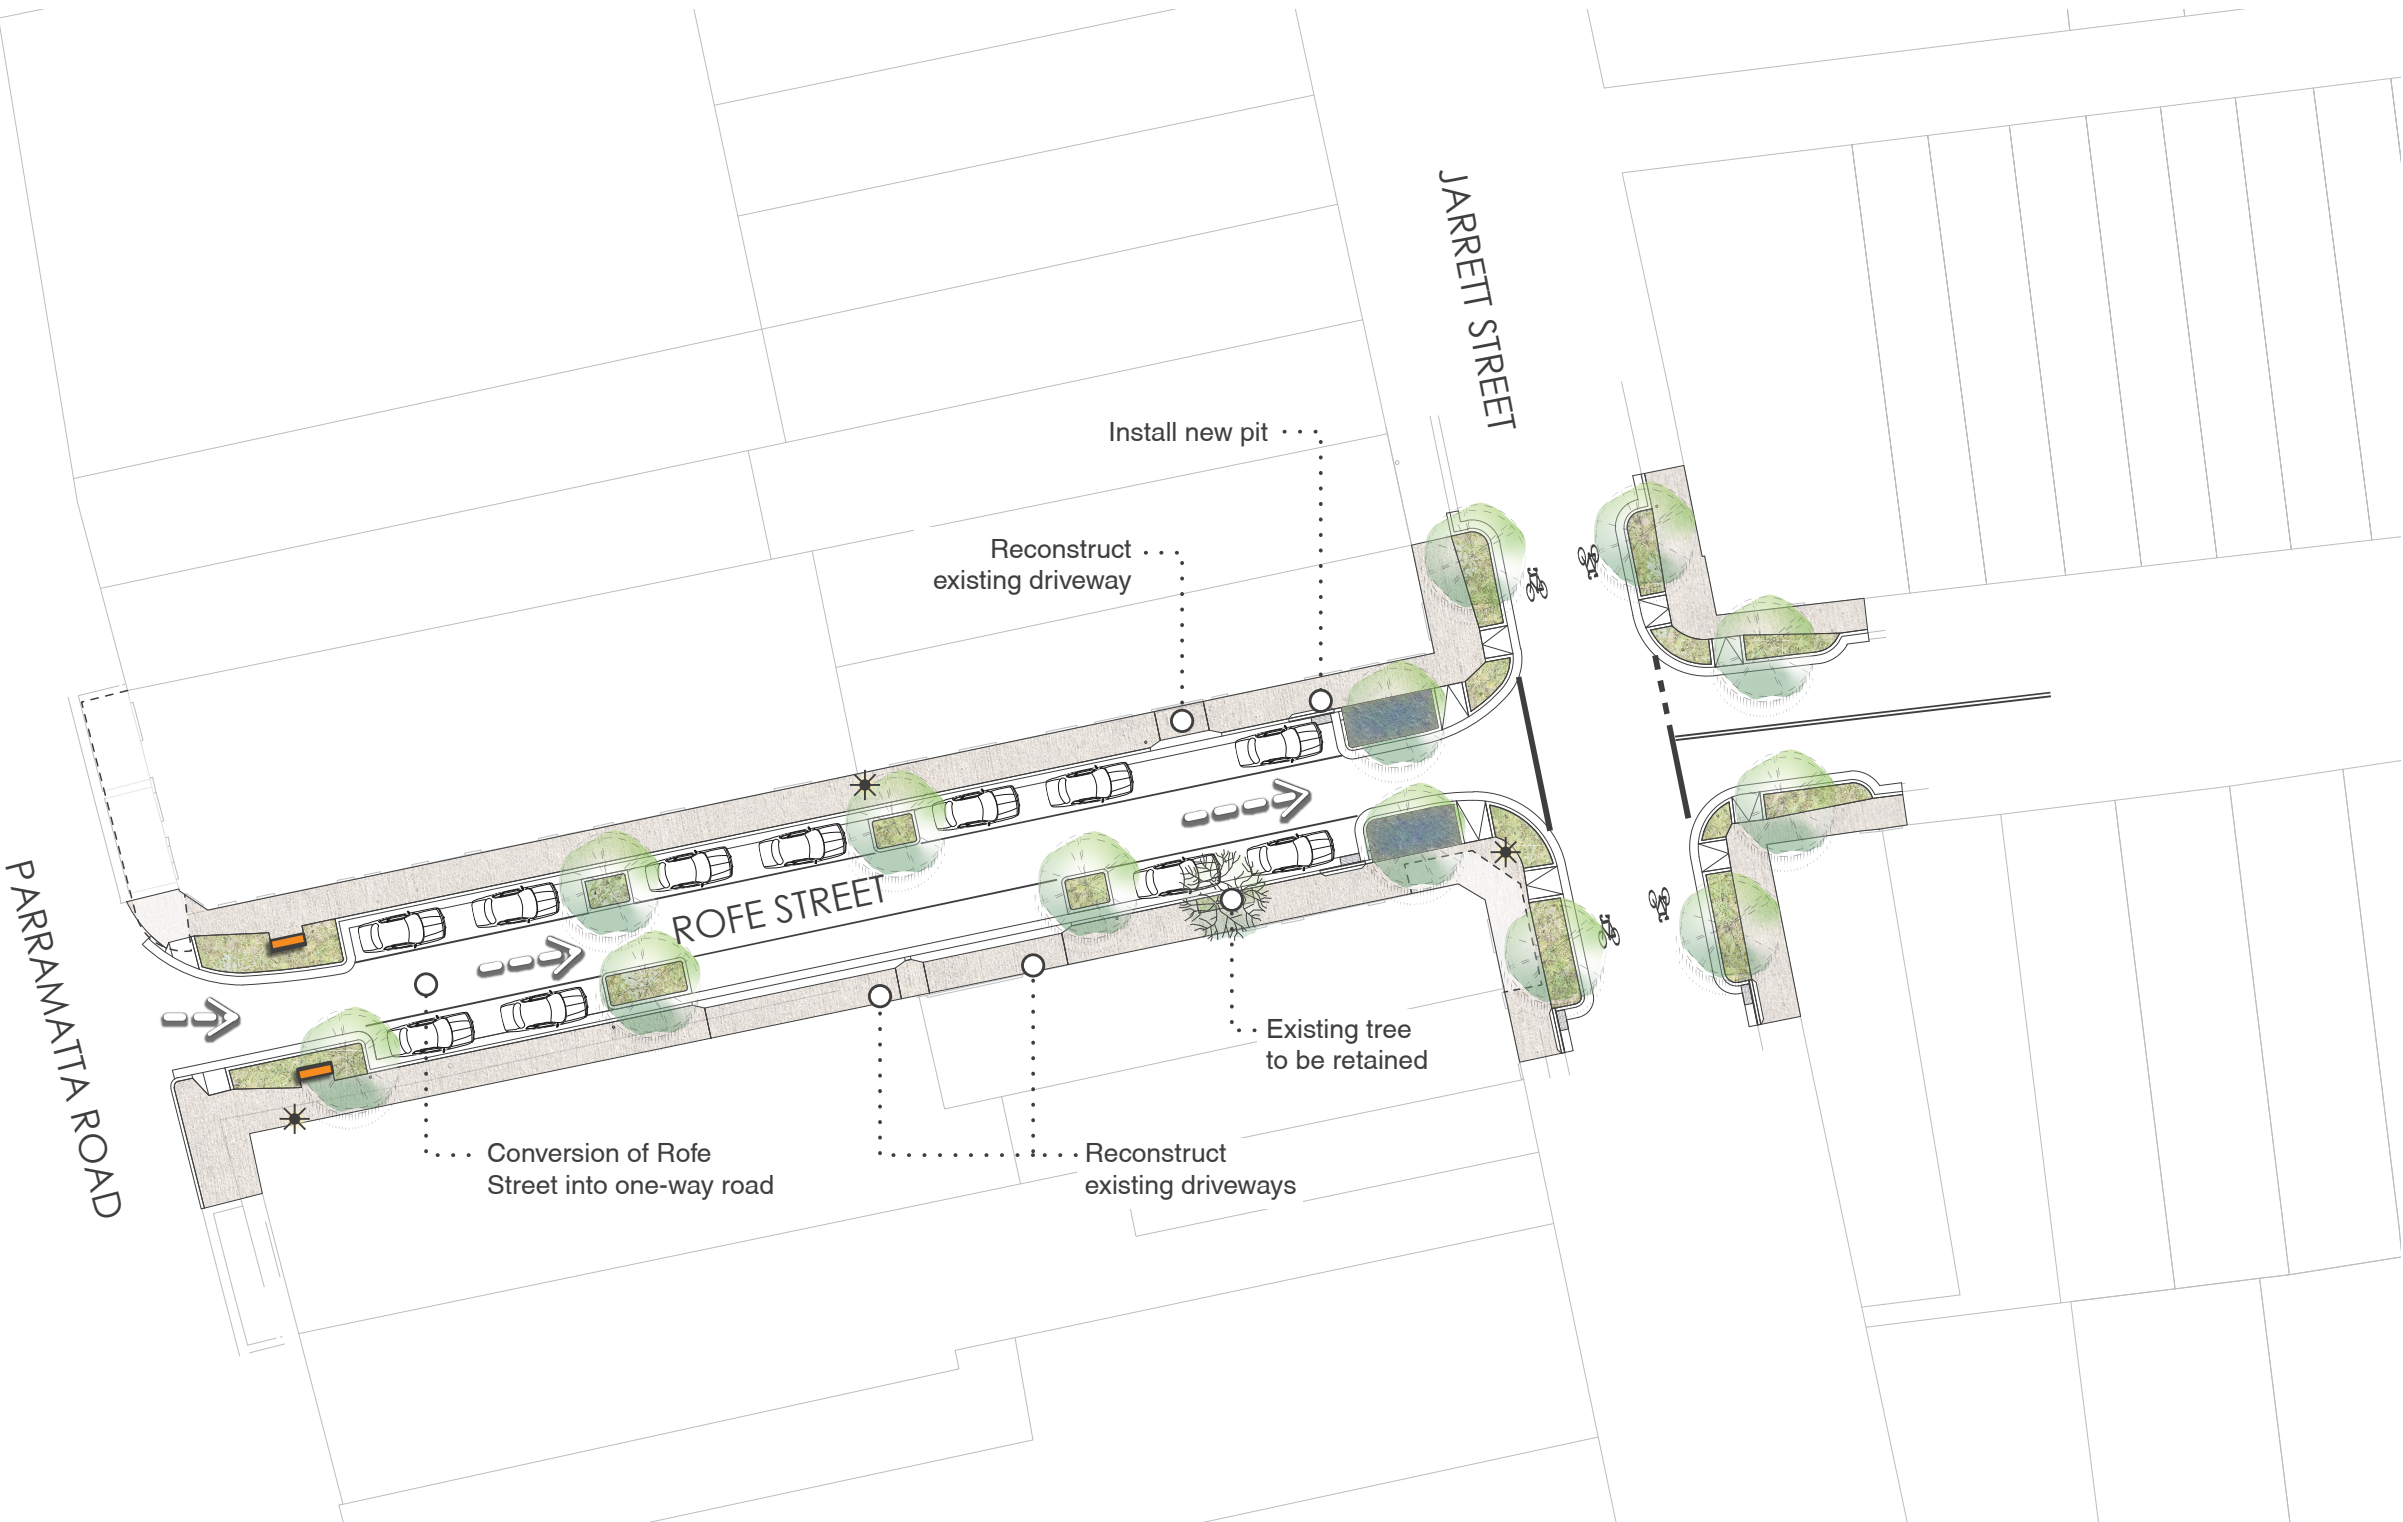

 N

 0 4 10m