



Project 1c - Norton Street

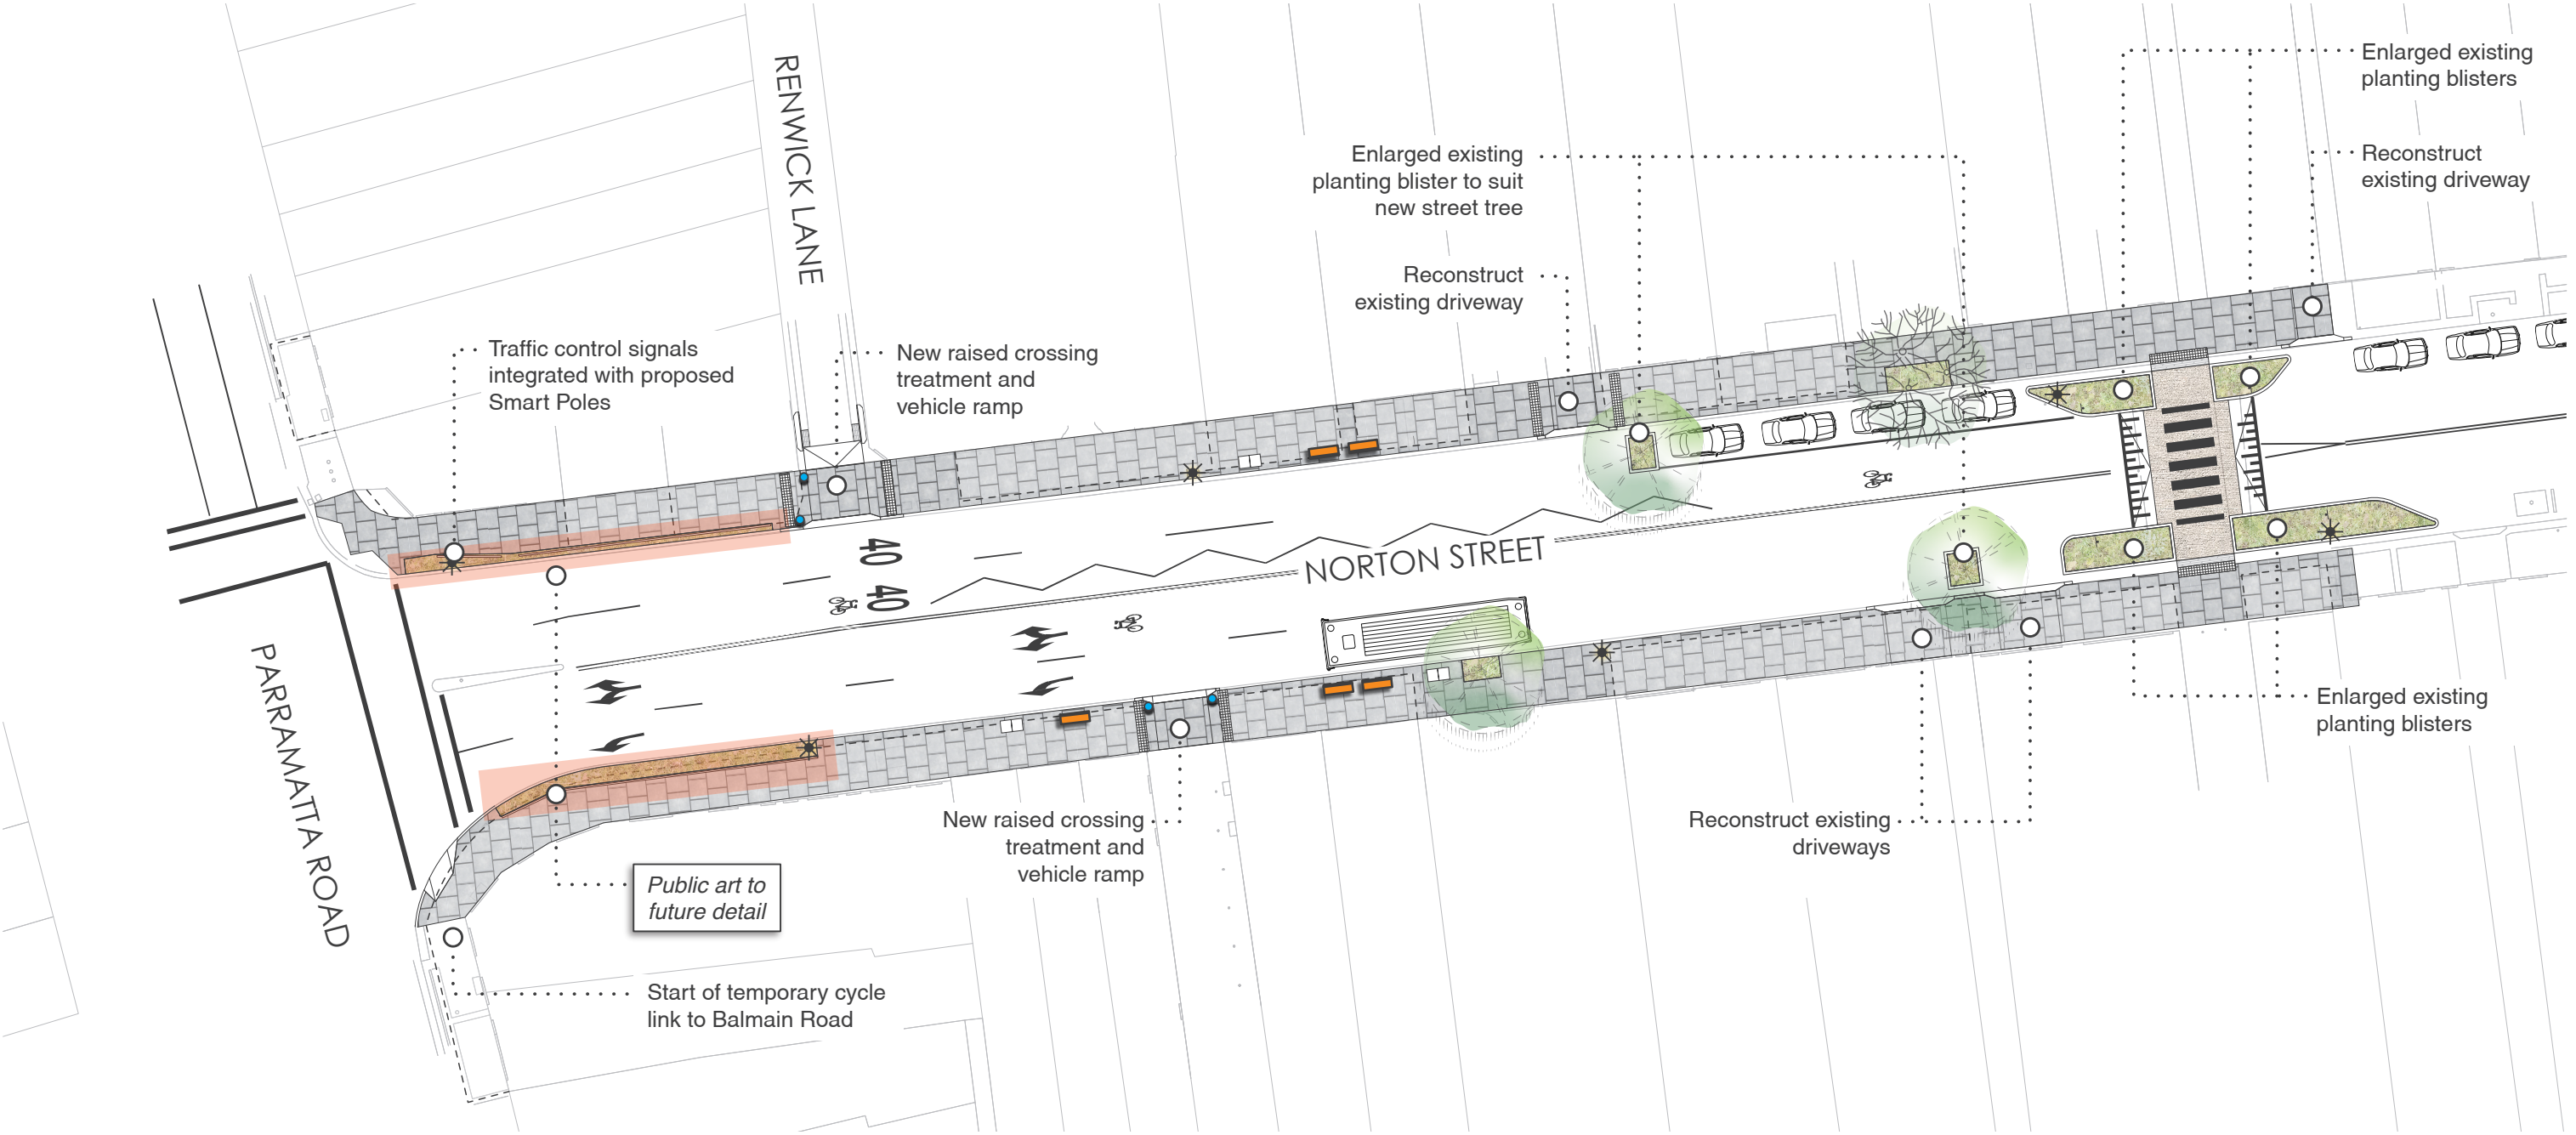

Legend



Existing Street Trees

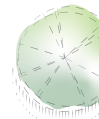

New Street Trees



New Planting



New Concrete Paving



New Concrete Unit Paving



New Street Furniture



New Smart Pole Street Lighting



New Bollards

