
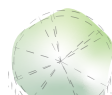





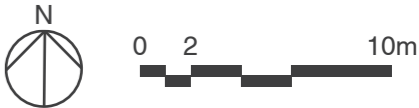
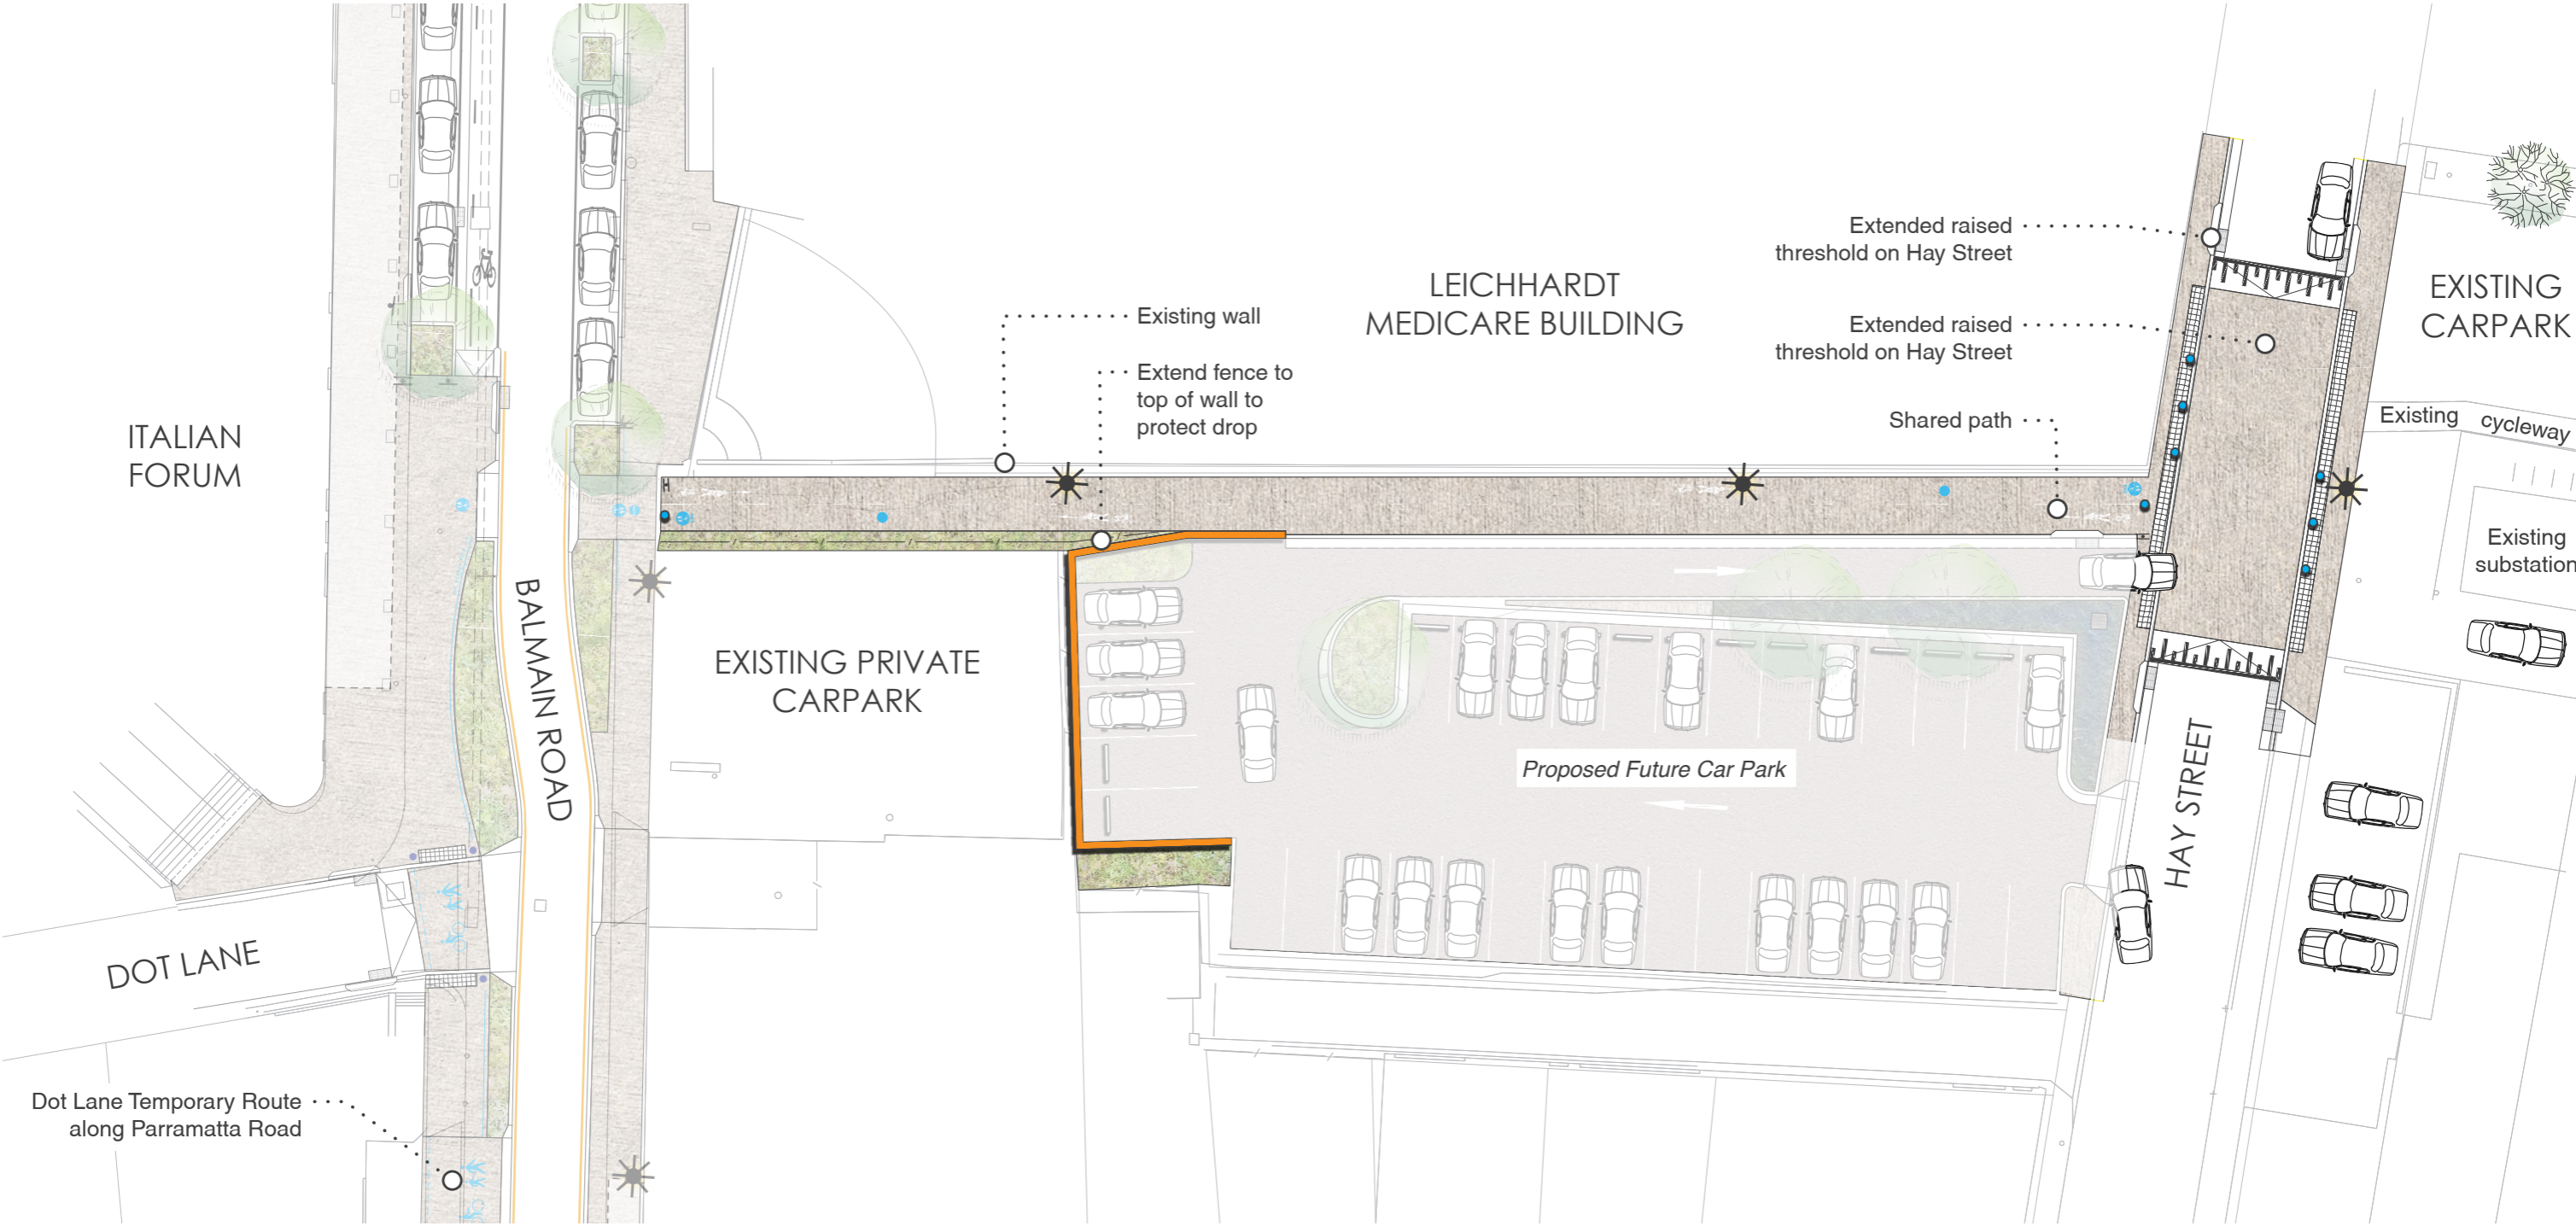





Legend



-  Existing Street Trees
-  New Trees
-  New Planting
-  New Concrete Paving
-  New Wall
-  New Smart Pole Street Lighting
-  New Bollards





Legend

-  Existing Street Trees
-  New Trees
-  New Planting

-  New Concrete Paving
-  New Wall
-  New Smart Pole Street Lighting
-  New Bollards

