



Project 1d - Crystal Street

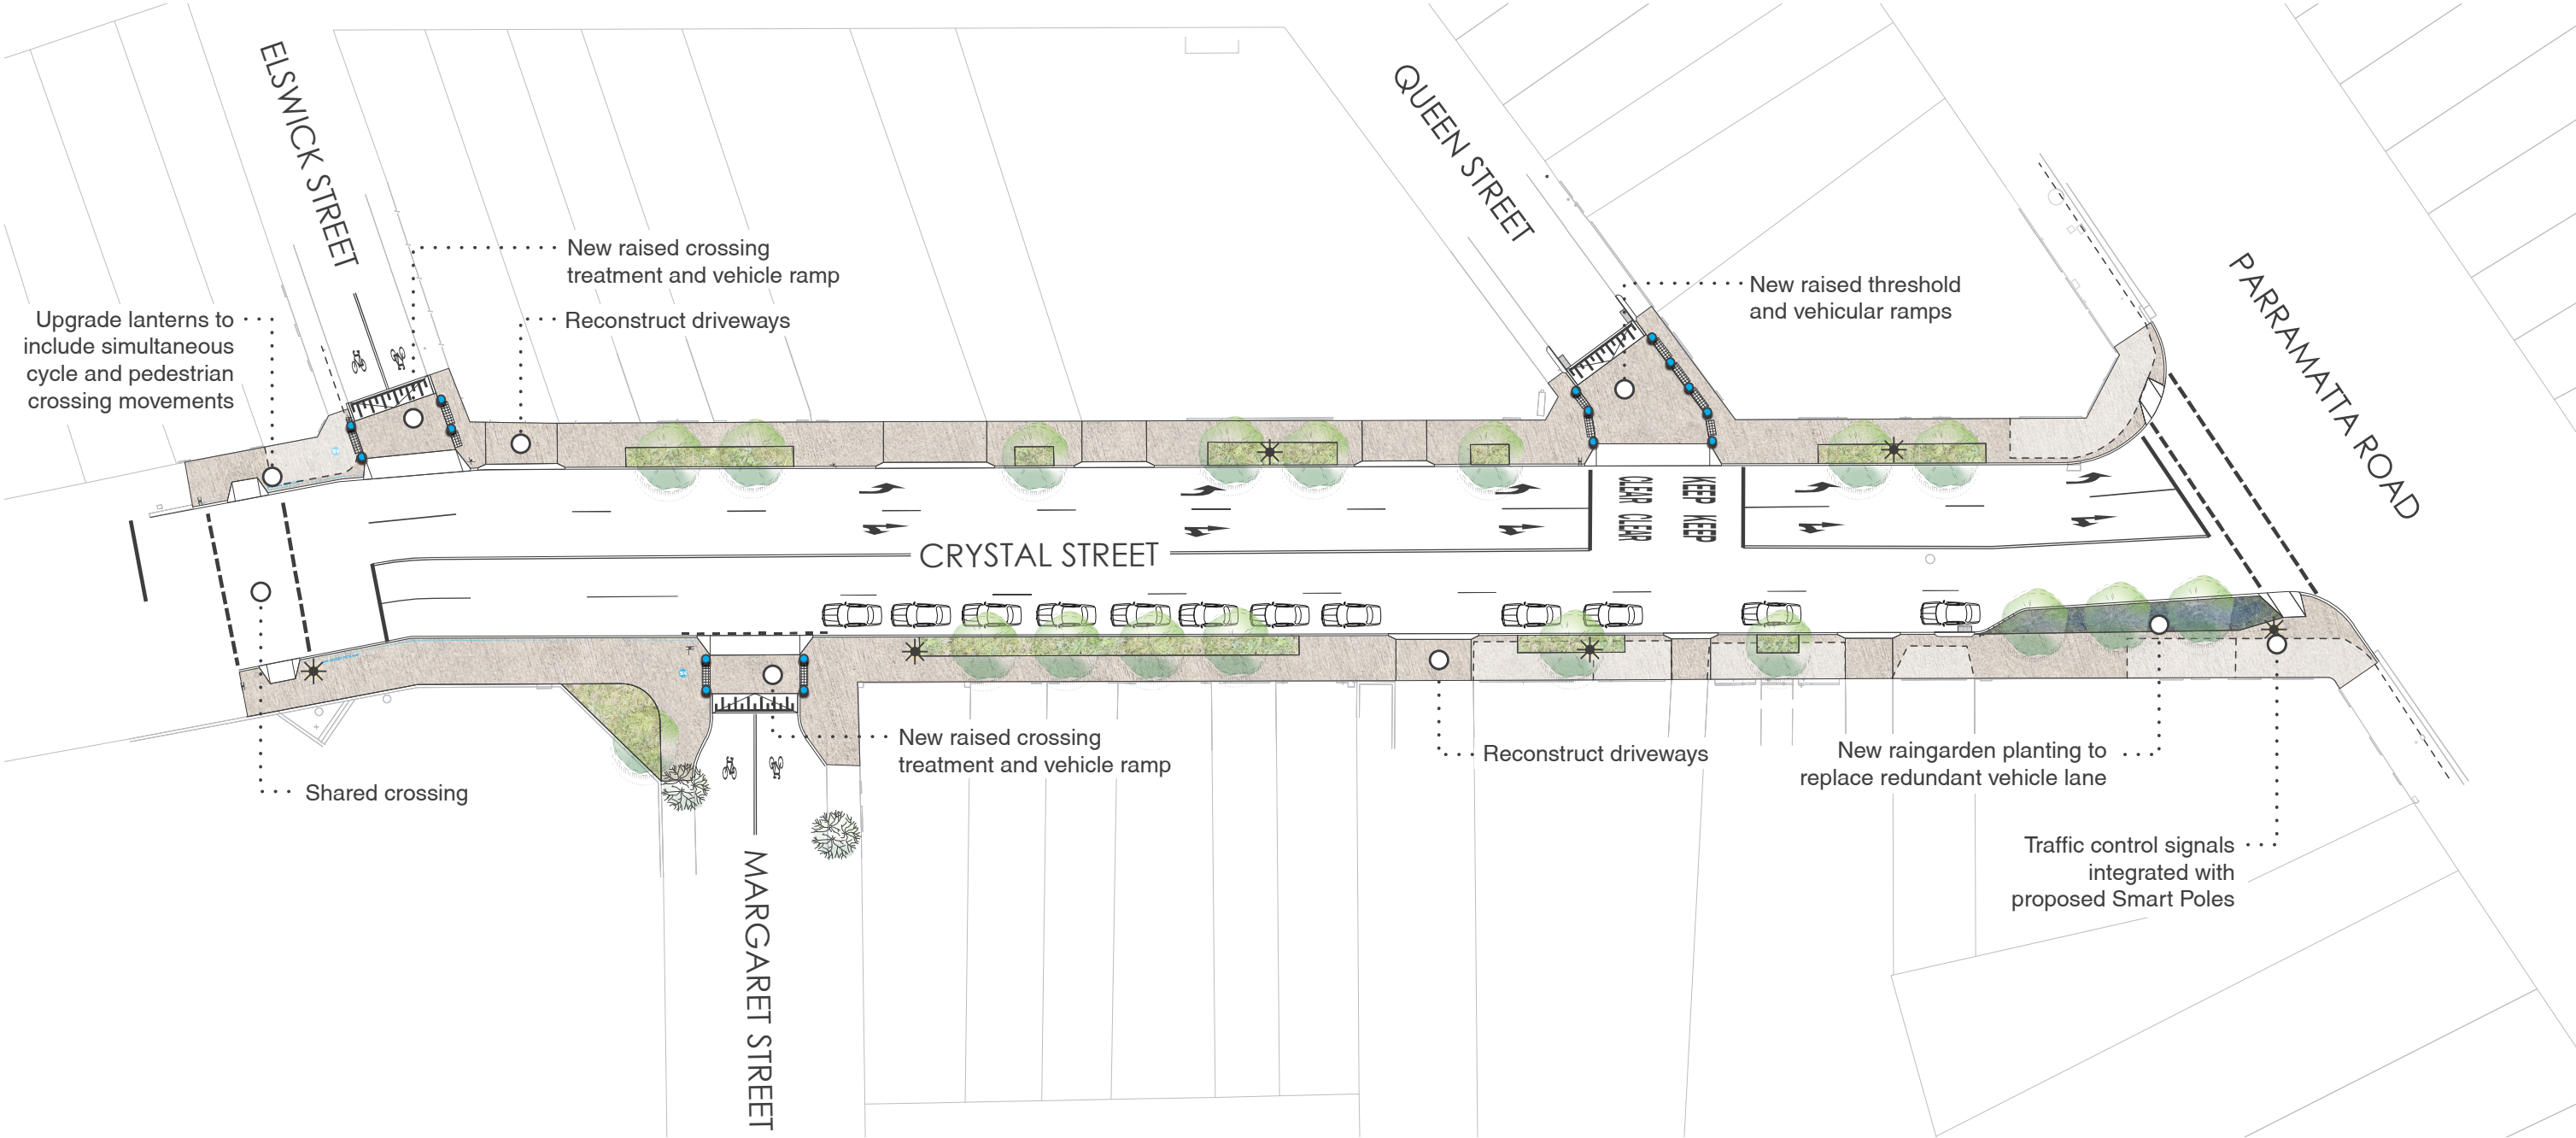

Legend

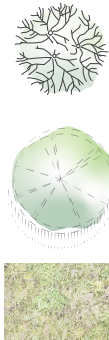

Existing Street Trees

New Street Trees

New Planting



New Rain Garden

New Concrete Paving

Existing Awning Above



New Smart Pole Street Lighting

New Bollards

