








Project 1e - Balmain Road

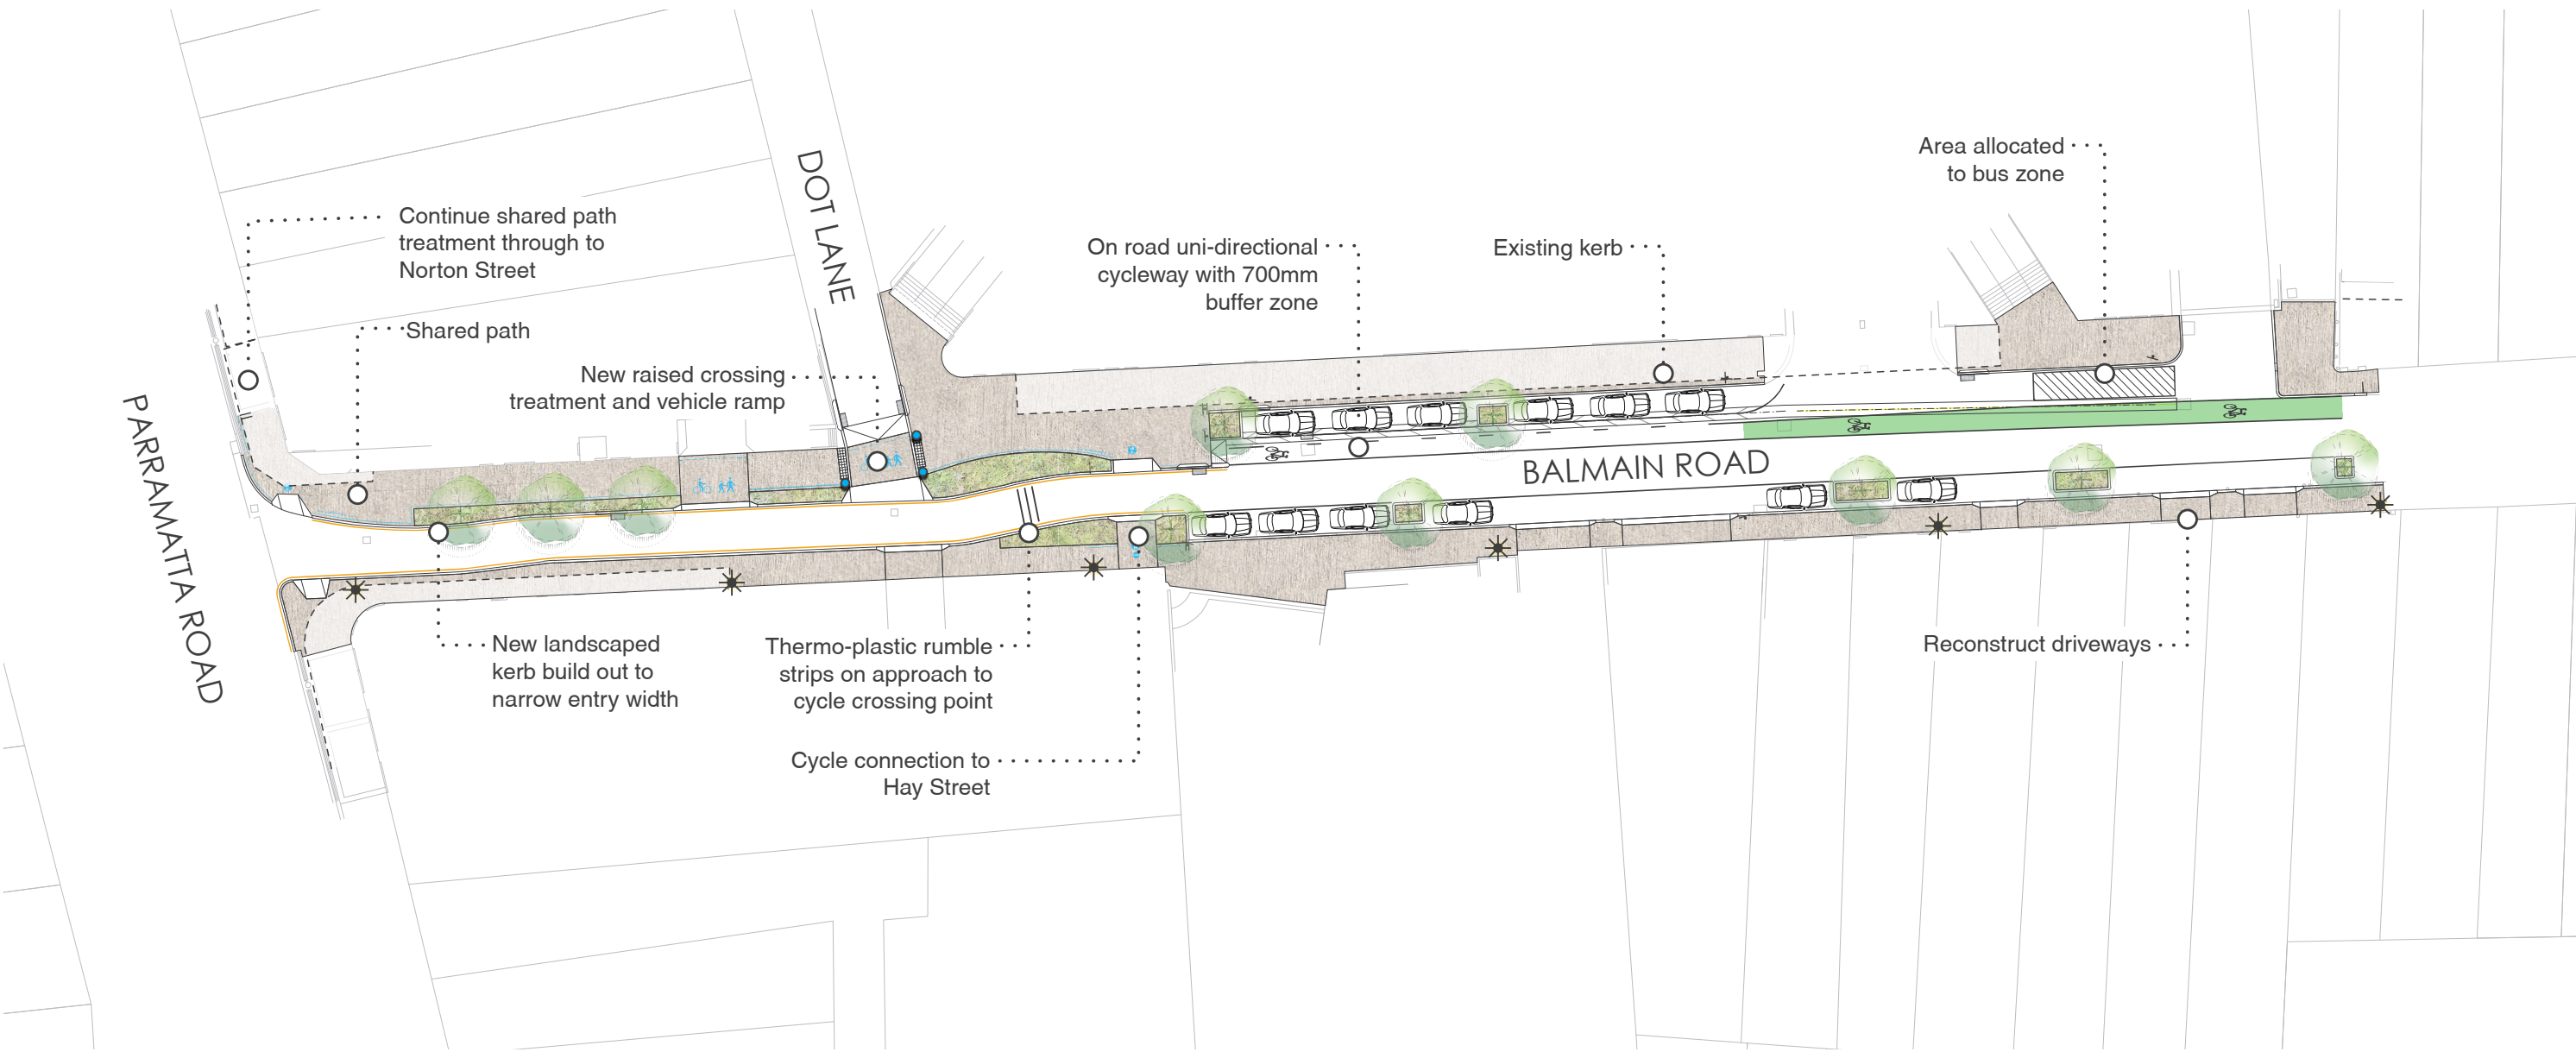

Legend

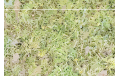- | | | | |
|---|---------------------|---|--------------------------------|
|  | New Street Trees |  | Existing Awning Above |
|  | New Planting |  | New Bollards |
|  | New Concrete Paving |  | New Smart Pole Street Lighting |

