

No. 276

MARRICKVILLE
LANE

PROPOSED
BOLLARD

INSTALL NO
PARKING SIGN AS
SHOWN

R5-40 (L-R)

INSTALL NO PARKING
SIGN AS SHOWN

R5-40 (L-R)

PROPOSED
RAISED COBBLED
PAVING AREA
(GRANITE)


PROPOSED PIT

R5-40 (L)

EXISTING SIGN TO
REMAIN


POST OFFICE

PROVIDE SPEED HUMP
AHEAD SIGN 25m IN
ADVANCE OF RAISED
THRESHOLD

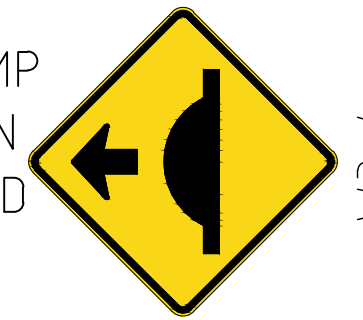


W3-4

INSTALL SPEED
HUMP SIGN AND
25Km/h SIGNS
ON NEW STEM

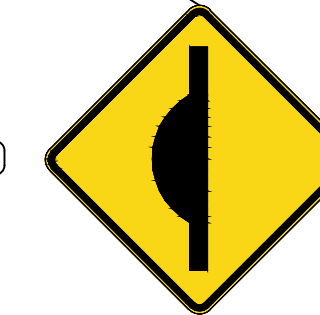

W5-10

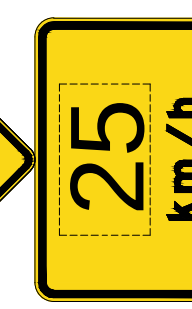

W8-2

No. 81

No. 102-104

INSTALL SPEED
HUMP SIGN AND
25Km/h SIGNS
ON NEW STEM




W5-10




W8-2

PROVIDE SPEED
HUMP AHEAD
SIGN 50m IN
ADVANCE OF
RAISED
THRESHOLD

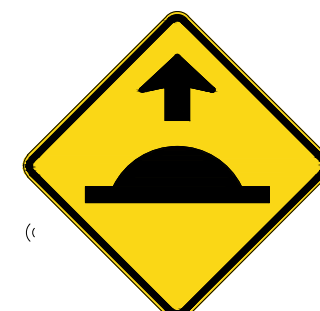


W3-4

CONCRETE

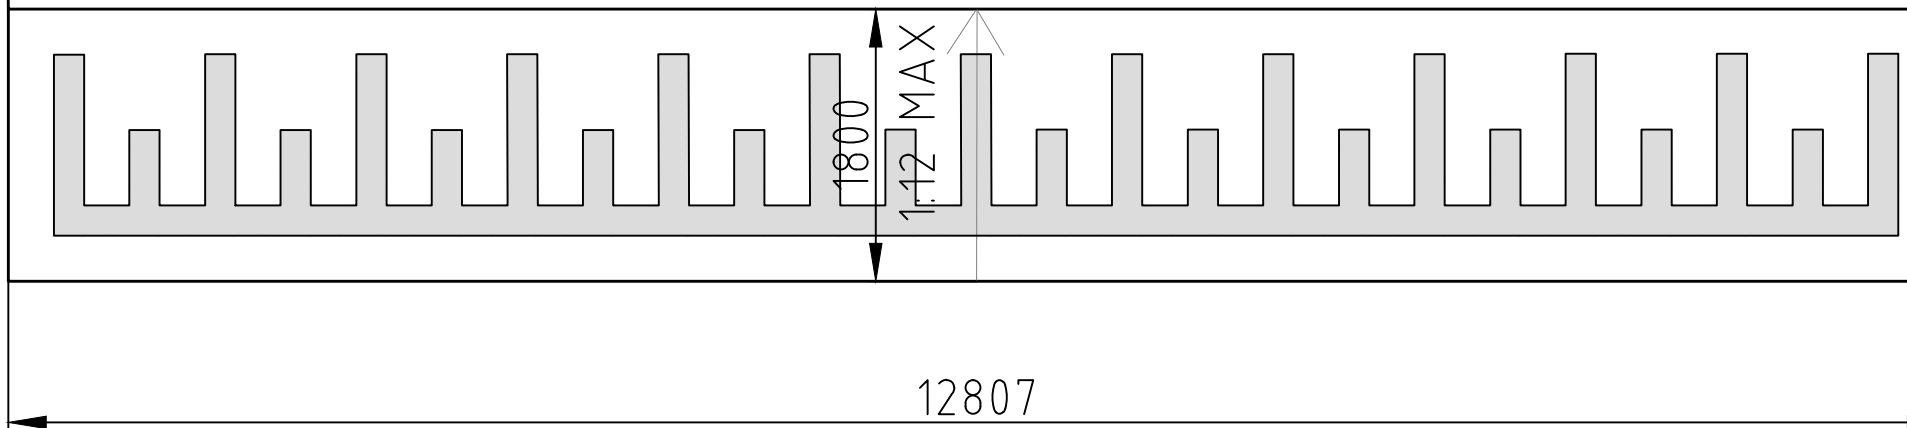

SILVER STREET

R5-15 (L) R5-40 (R)
EXISTING SIGN TO
REMAIN

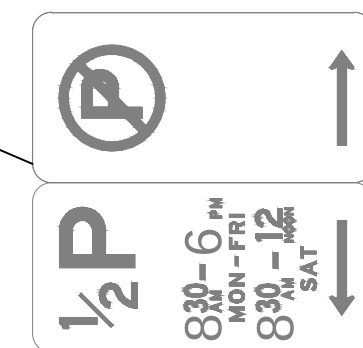

EXISTING
GARDEN BED

GRASSED


CONCRETE FOOTPATH



R2-4

EXISTING SIGN
TO REMAIN

No. 83

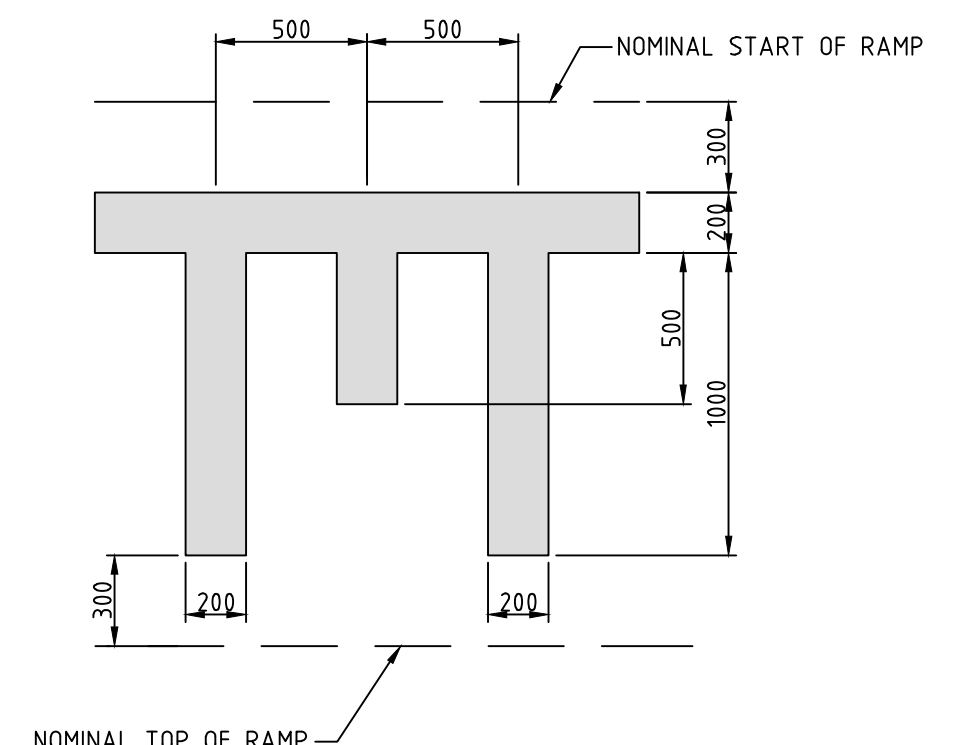

RAMP LINE MARKING DETAIL

SCALE 1:25

REFER FIGURE 2, DETAIL A, AS 1742.10

1000 500 0 1000 2000 3000 4000 5000
SCALE 1:50

PRELIMINARY
ISSUE

REV No.	COMMENTS	DATE	INIT.
A	PRELIMINARY ISSUE	13.08.19	MA
B	PRELIMINARY ISSUE	14.08.19	MA
C	PRELIMINARY ISSUE	19.08.19	MA
D	ISSUE FOR APPROVAL	19.08.19	MA
E	ISSUE FOR APPROVAL	28.08.19	MA

PROJECT:
ALEX TREVALLION RESERVE,
MARRICKVILLE PLAZA UPGRADE

CLIENT:
PHILLIPS MARLER

Job No. 190078
Richmond+Ross PTY LIMITED
CONSULTING ENGINEERS
ABN 34 001 485 436
38 WILLOUGHBY ROAD,
CROWS NEST, NSW 2065
TEL : (02) 9490 9600
FAX : (02) 9438 1224

LINE MARKING AND
SIGNAGE PLAN

DATE:	AUGUST 2019	DRG.No.
SCALE:	1:50 @A1	LS01
Project No.	302500/10104	REV-E