
 

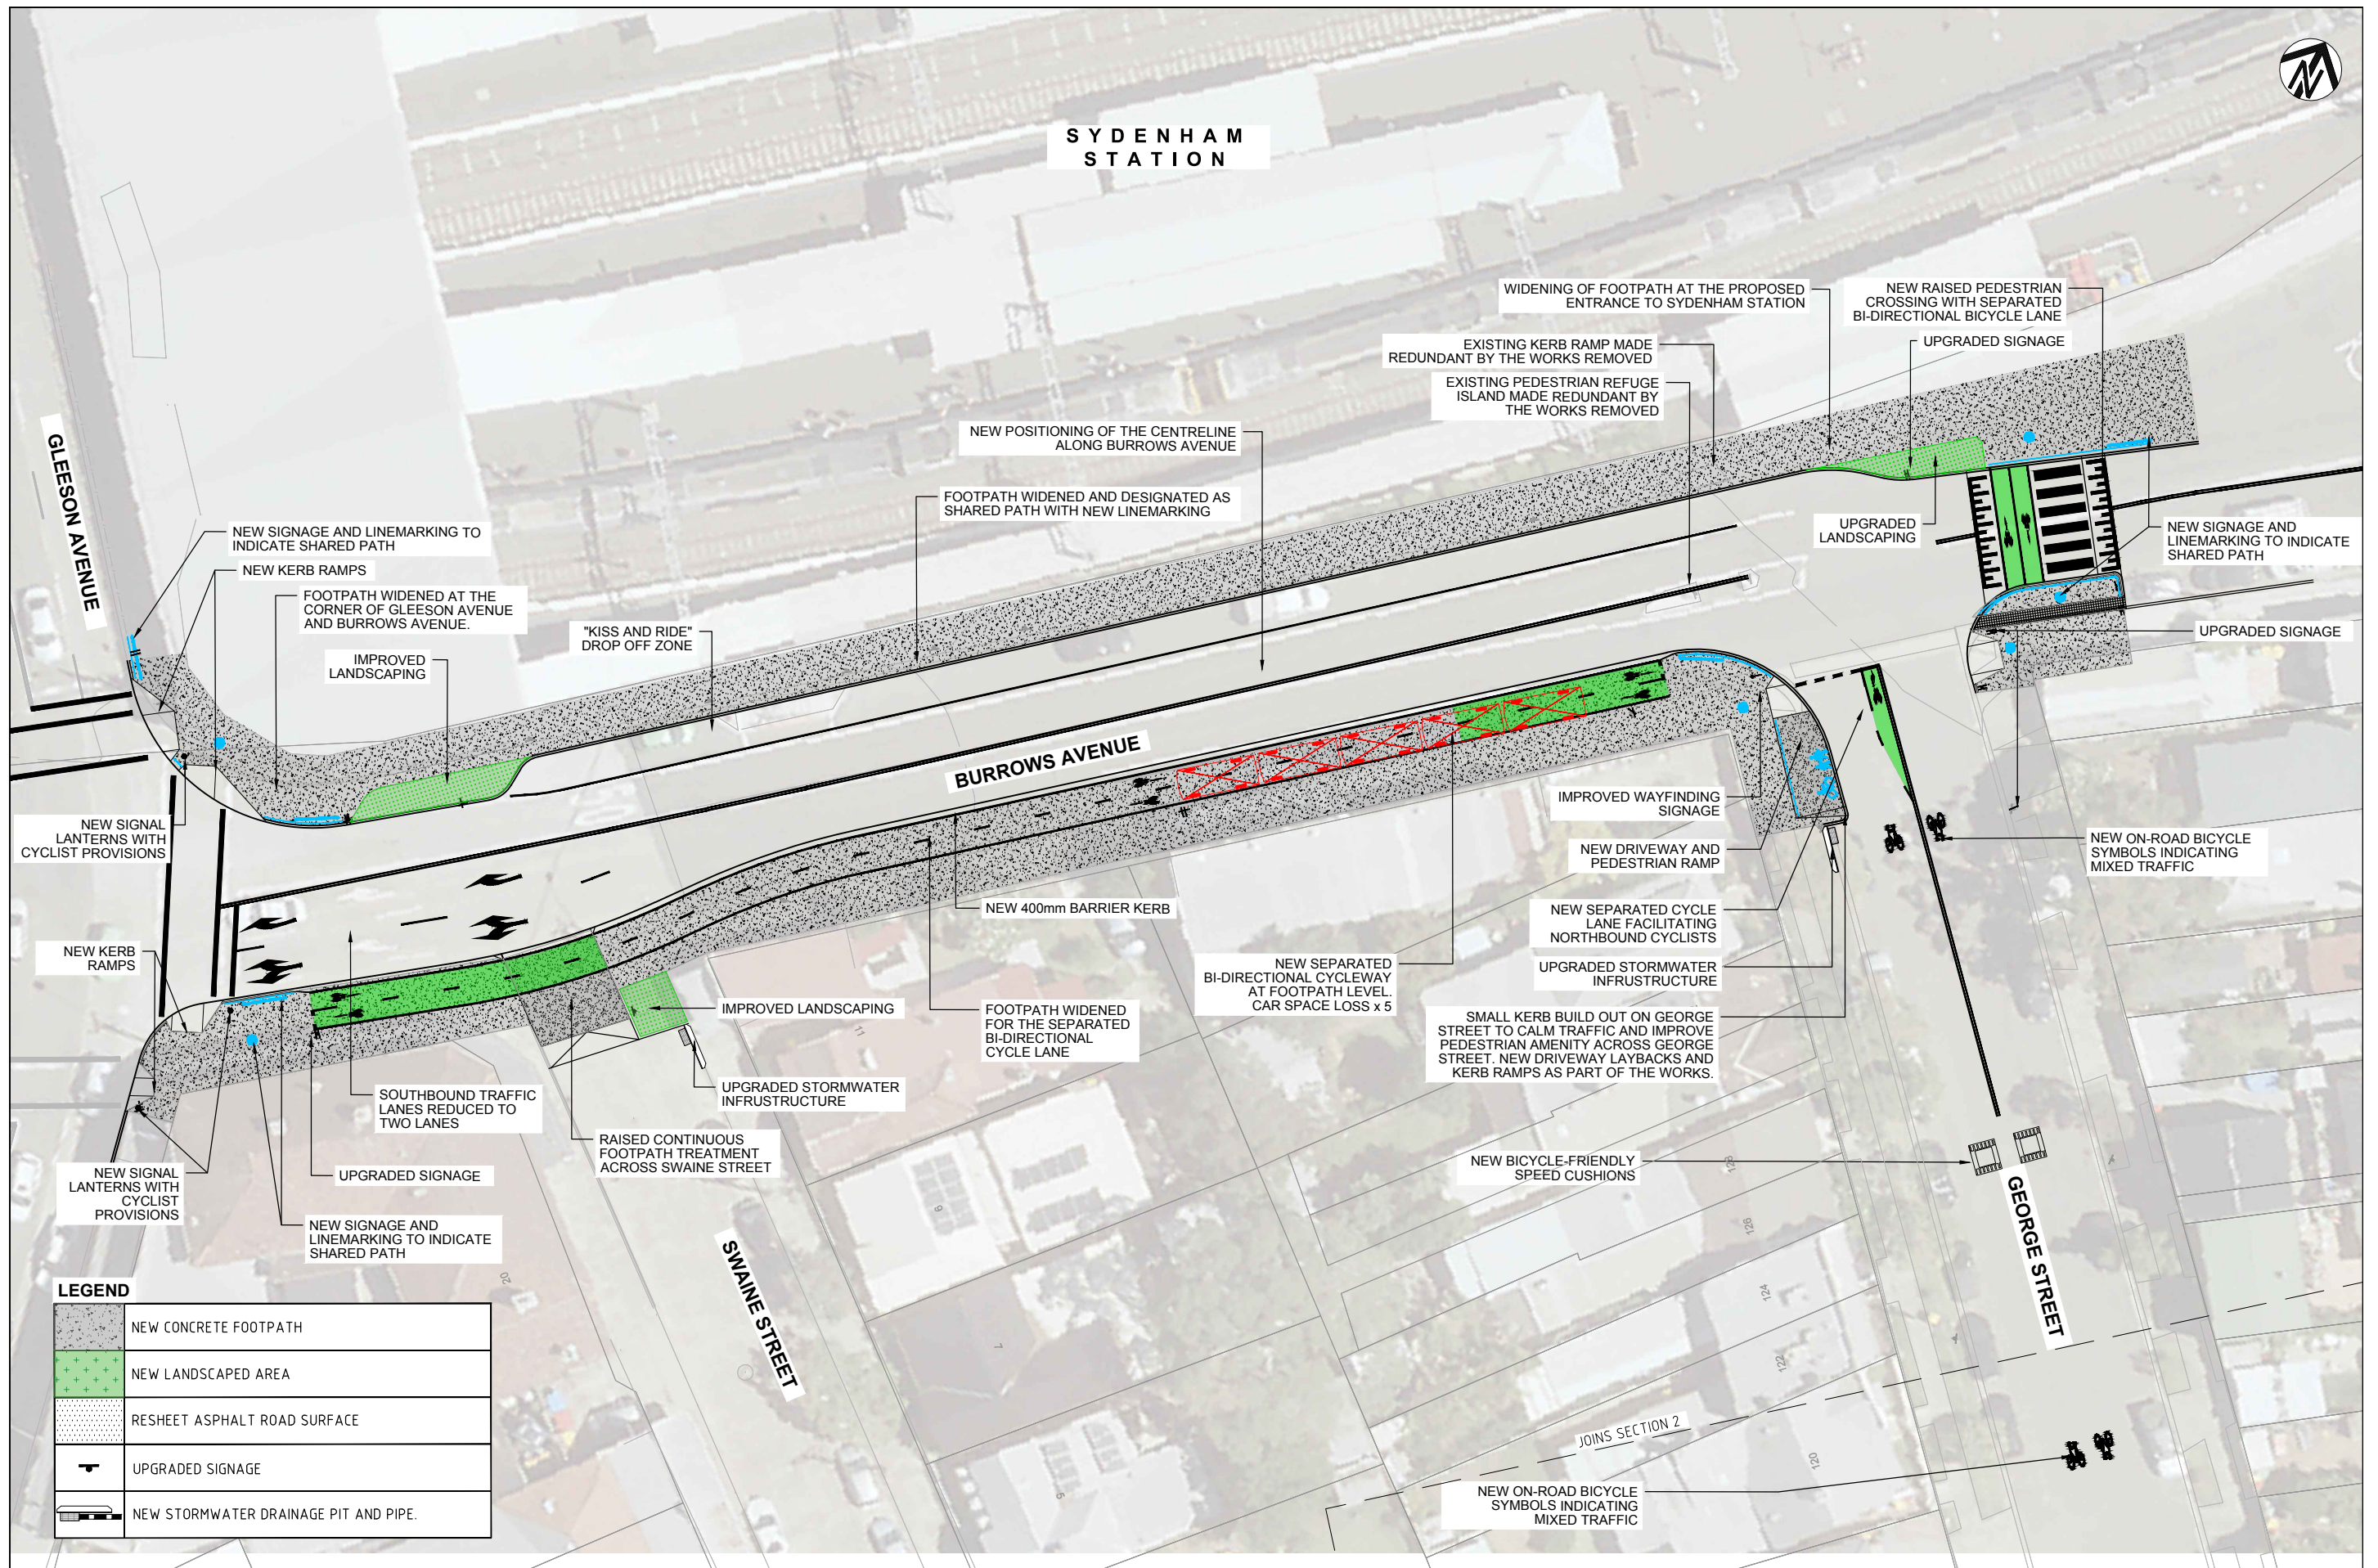


LEGEND	
	NEW CONCRETE FOOTPATH
	NEW LANDSCAPED AREA
	RESHEET ASPHALT ROAD SURFACE
	UPGRADED SIGNAGE
	NEW STORMWATER DRAINAGE PIT AND PIPE.

CHECKED & APPROVED 	SURVEYED & DRAFTED CASTELLETTI JUNE 19	TRAFFIC COMMITTEE APPROVED 	STANDARDS OR GUIDELINES REFERRED TO		S.R.A. / SURV. GEN.	SERVICES TELECOM/OPTUS TELECOM/NTN GAS SEWER WATER ELEC. CABLES	DATUM A. H. D.	SCALES 1:200	INNER WEST COUNCIL			FILE NO. 2997	SHEET NO. 2 / 9
			• TDT 2011/01a • 1742.13-2009 • 1742.10-2009		R.T.A. A.G.L. / SHELL PIPELINES					WCX M5-ST PETERS INTERCHANGE			
APPROVED FOR CONSTRUCTION	DESIGNED AM/NP AUG 19		SERVICES AFFECTED	QUANTITIES	SYDNEY WATER				ACTIVE TRANSPORT WORKS - SECTION 1			PLAN NO. 2997- 02	
	TELSTRA / OPTUS STORM WATER WATER GAS ELEC. CABLES RAILCORP									CONCEPT PLAN- SHEET 1 OF 1 - OPTION A			CAD FILE
	DRAWN AM AUG 19				KERB & GUTTER				A	10/19	ISSUED FOR CONSULTATION	NP	
					NOTICES	DATE			AMEND	DATE	DESCRIPTION	APPROV.	

[illegible]