




SYDENHAM  
STATION

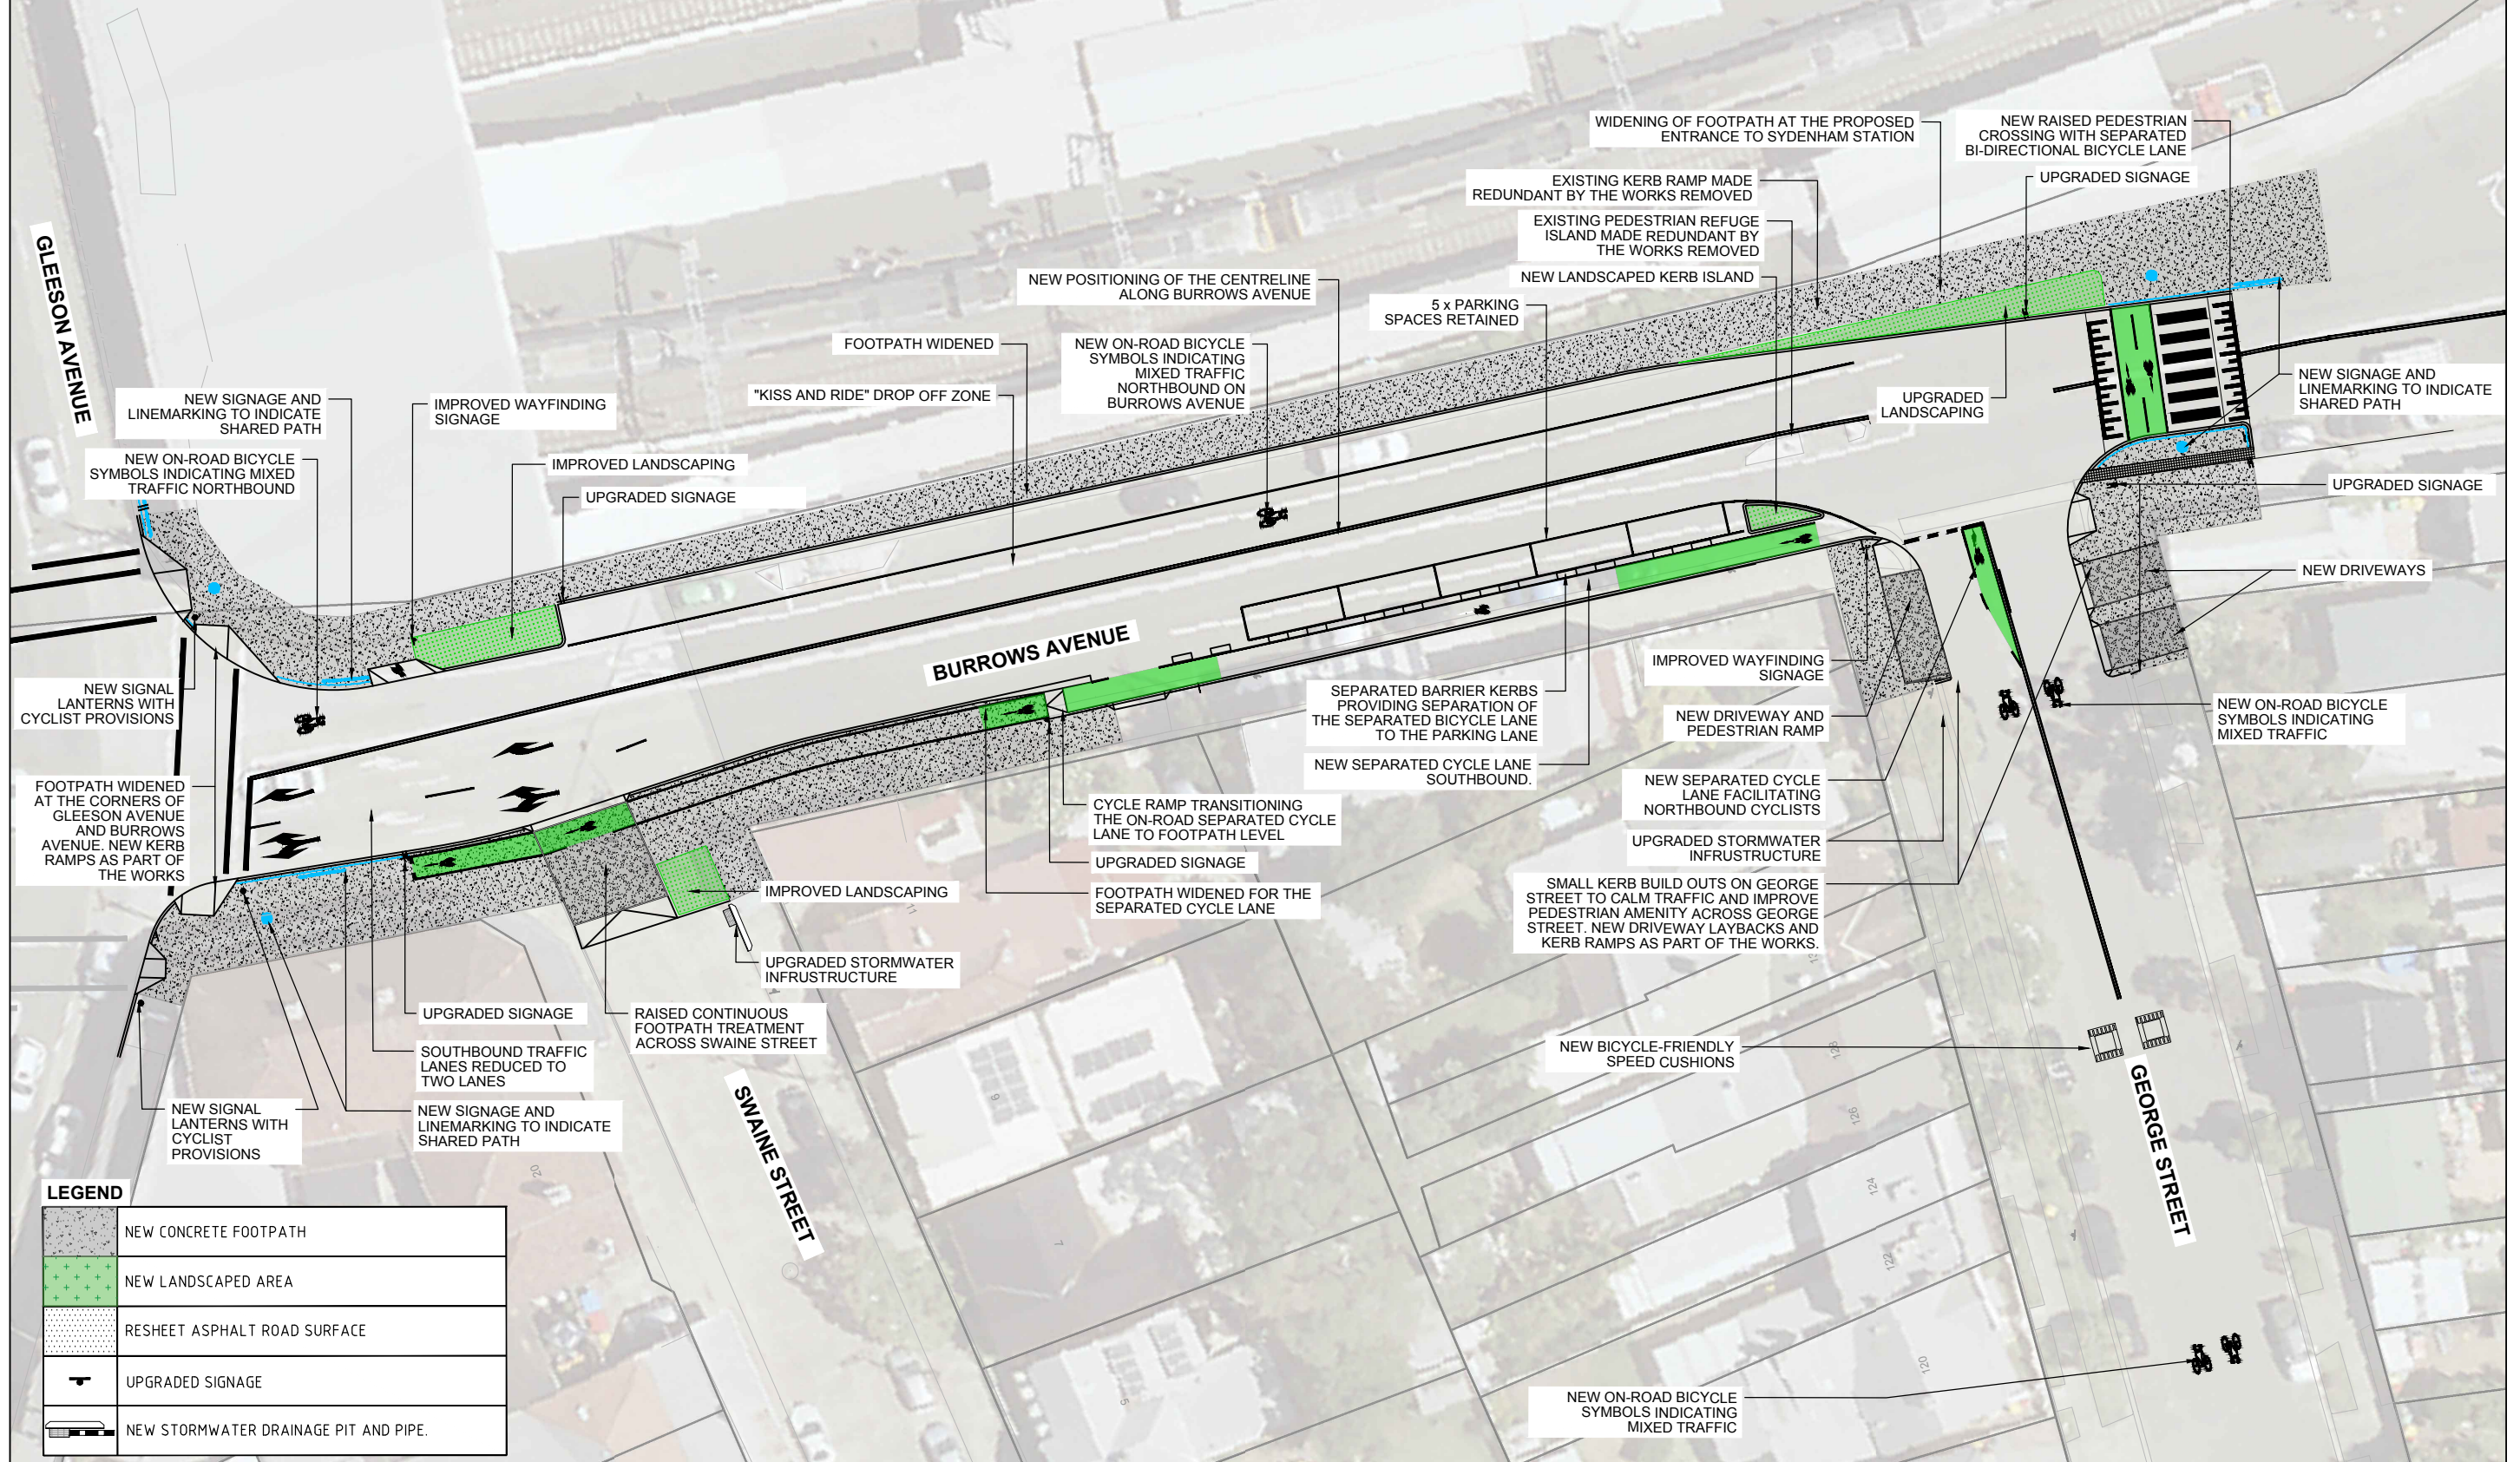

CHECKED & APPROVED		SURVEYED & DRAFTED CASTELLETTI JUNE 19		TRAFFIC COMMITTEE APPROVED		STANDARDS OR GUIDELINES REFERRED TO * TD 2011/01a * 1742.13-2009 * 1742.10-2009		S.R.A. / SURV. GEN. R.T.A. A.G.L. / SHELL PIPELINES SYDNEY WATER TELSTRA / OPTUS SYDNEY ELECTRICITY NOTICE OF ENTRY KERB & GUTTER NOTICES		SERVICES TELECOM/OPTUS TELECOM/MBN GAS SEWER WATER ELEC. CABLES		DATUM A. H. D.		SCALES 1:200		INNER WEST COUNCIL WCX M5-ST PETERS INTERCHANGE ACTIVE TRANSPORT WORKS - SECTION 1 CONCEPT PLAN- SHEET 1 OF 1 - OPTION A		FILE NO. 2997	SHEET NO. 2 / 9
APPROVED FOR CONSTRUCTION		DESIGNED AM/NP AUG 19		DRAWN AM AUG 19		SERVICES AFFECTED TELSTRA / OPTUS WATER GAS ELEC. CABLES RAILCORP		QUANTITIES		DATE		AMEND DATE		ISSUED FOR CONSULTATION		NP		2997- 02	
																		CAD FILE	