


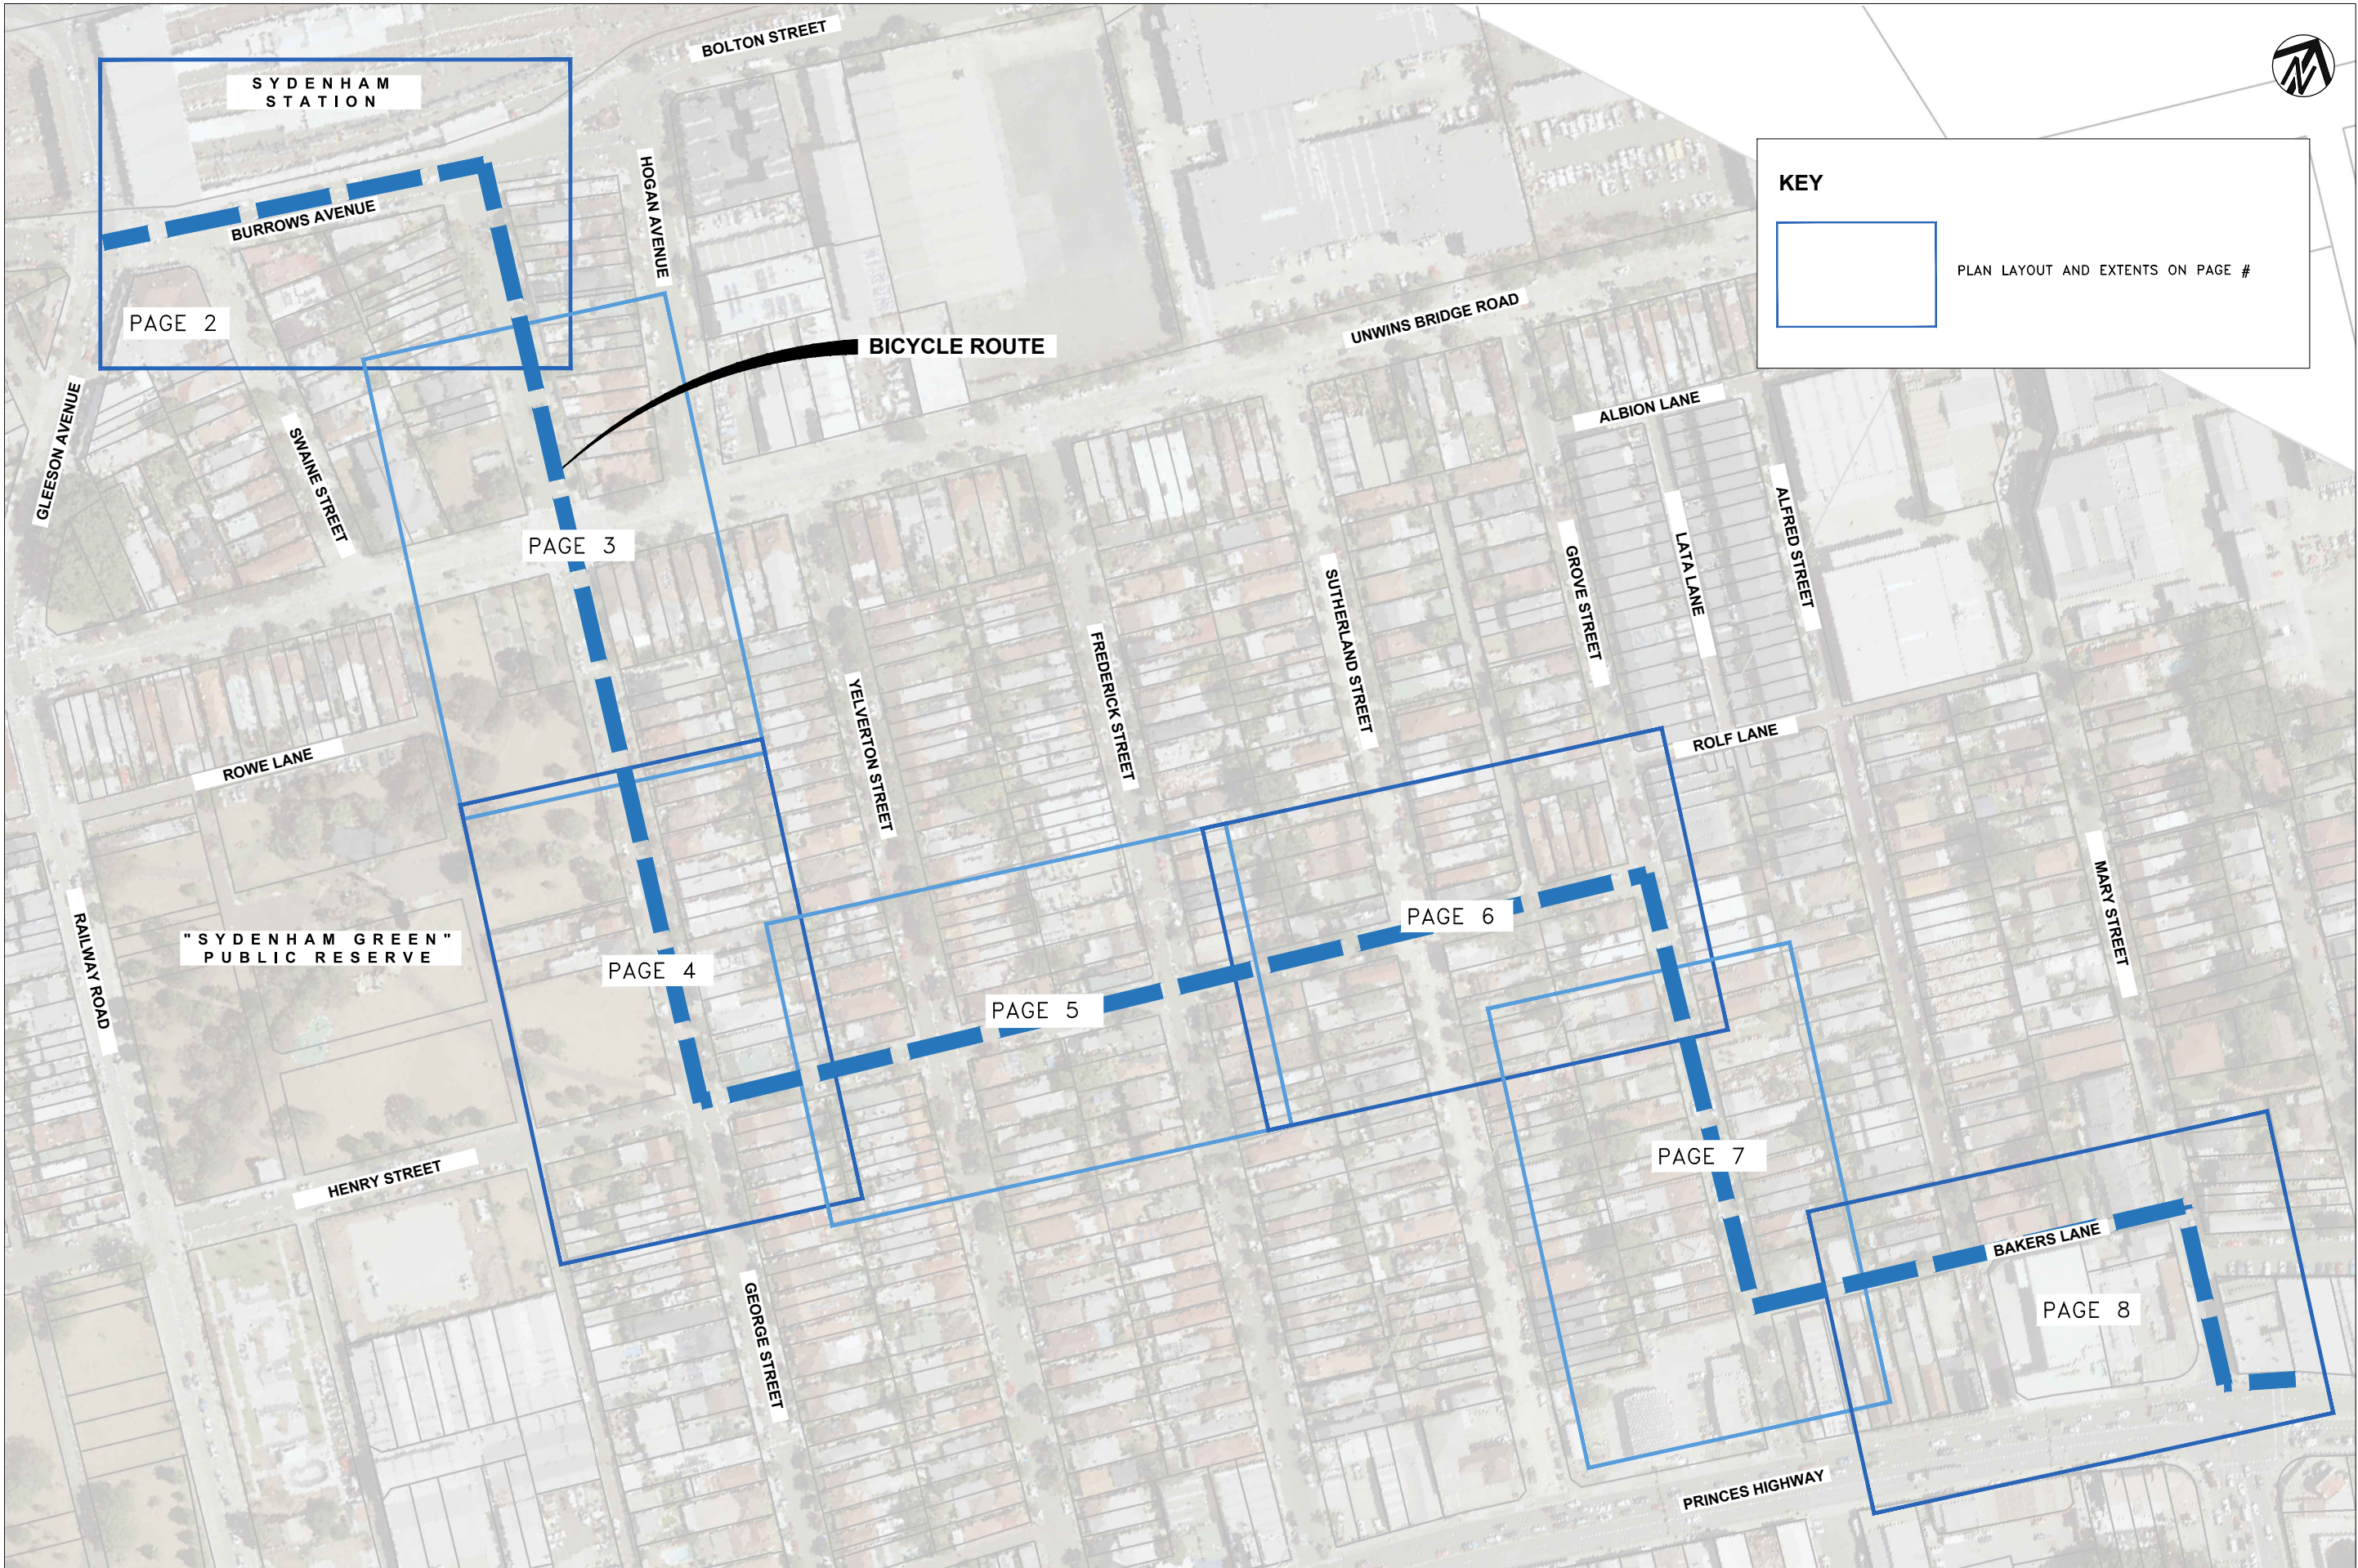


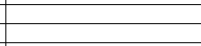

CHECKED & APPROVED 	SURVEYED & DRAFTED CASTELLETTI JUNE 19	TRAFFIC COMMITTEE APPROVED 	STANDARDS OR GUIDELINES REFERRED TO • TDT 2011/01a • 1742.13-2009 • 1742.10-2009		S.R.A. / SURV. GEN. R.T.A. A.G.L. / SHELL PIPELINES	SERVICES TELECOM/OPTUS TELECOM/NTN GAS SEWER WATER ELEC. CABLES 	DATUM A. H. D.												FILE NO. 2997	SHEET NO. 1 / 8
	APPROVED FOR CONSTRUCTION		DESIGNED AM/NP AUG 19	SERVICES AFFECTED	QUANTITIES		TELSTRA / OPTUS SYDNEY ELECTRICITY NOTICE OF ENTRY KERB & GUTTER NOTICES	DATE	SCALES 1:10	C 05/20 B 03/20 A 10/19 AMEND DATE DESCRIPTION APPROV.	INNER WEST COUNCIL WCX M5-ST PETERS INTERCHANGE ACTIVE TRANSPORT WORKS BICYCLE ROUTE PLAN									
	DRAWN AM AUG 19																			


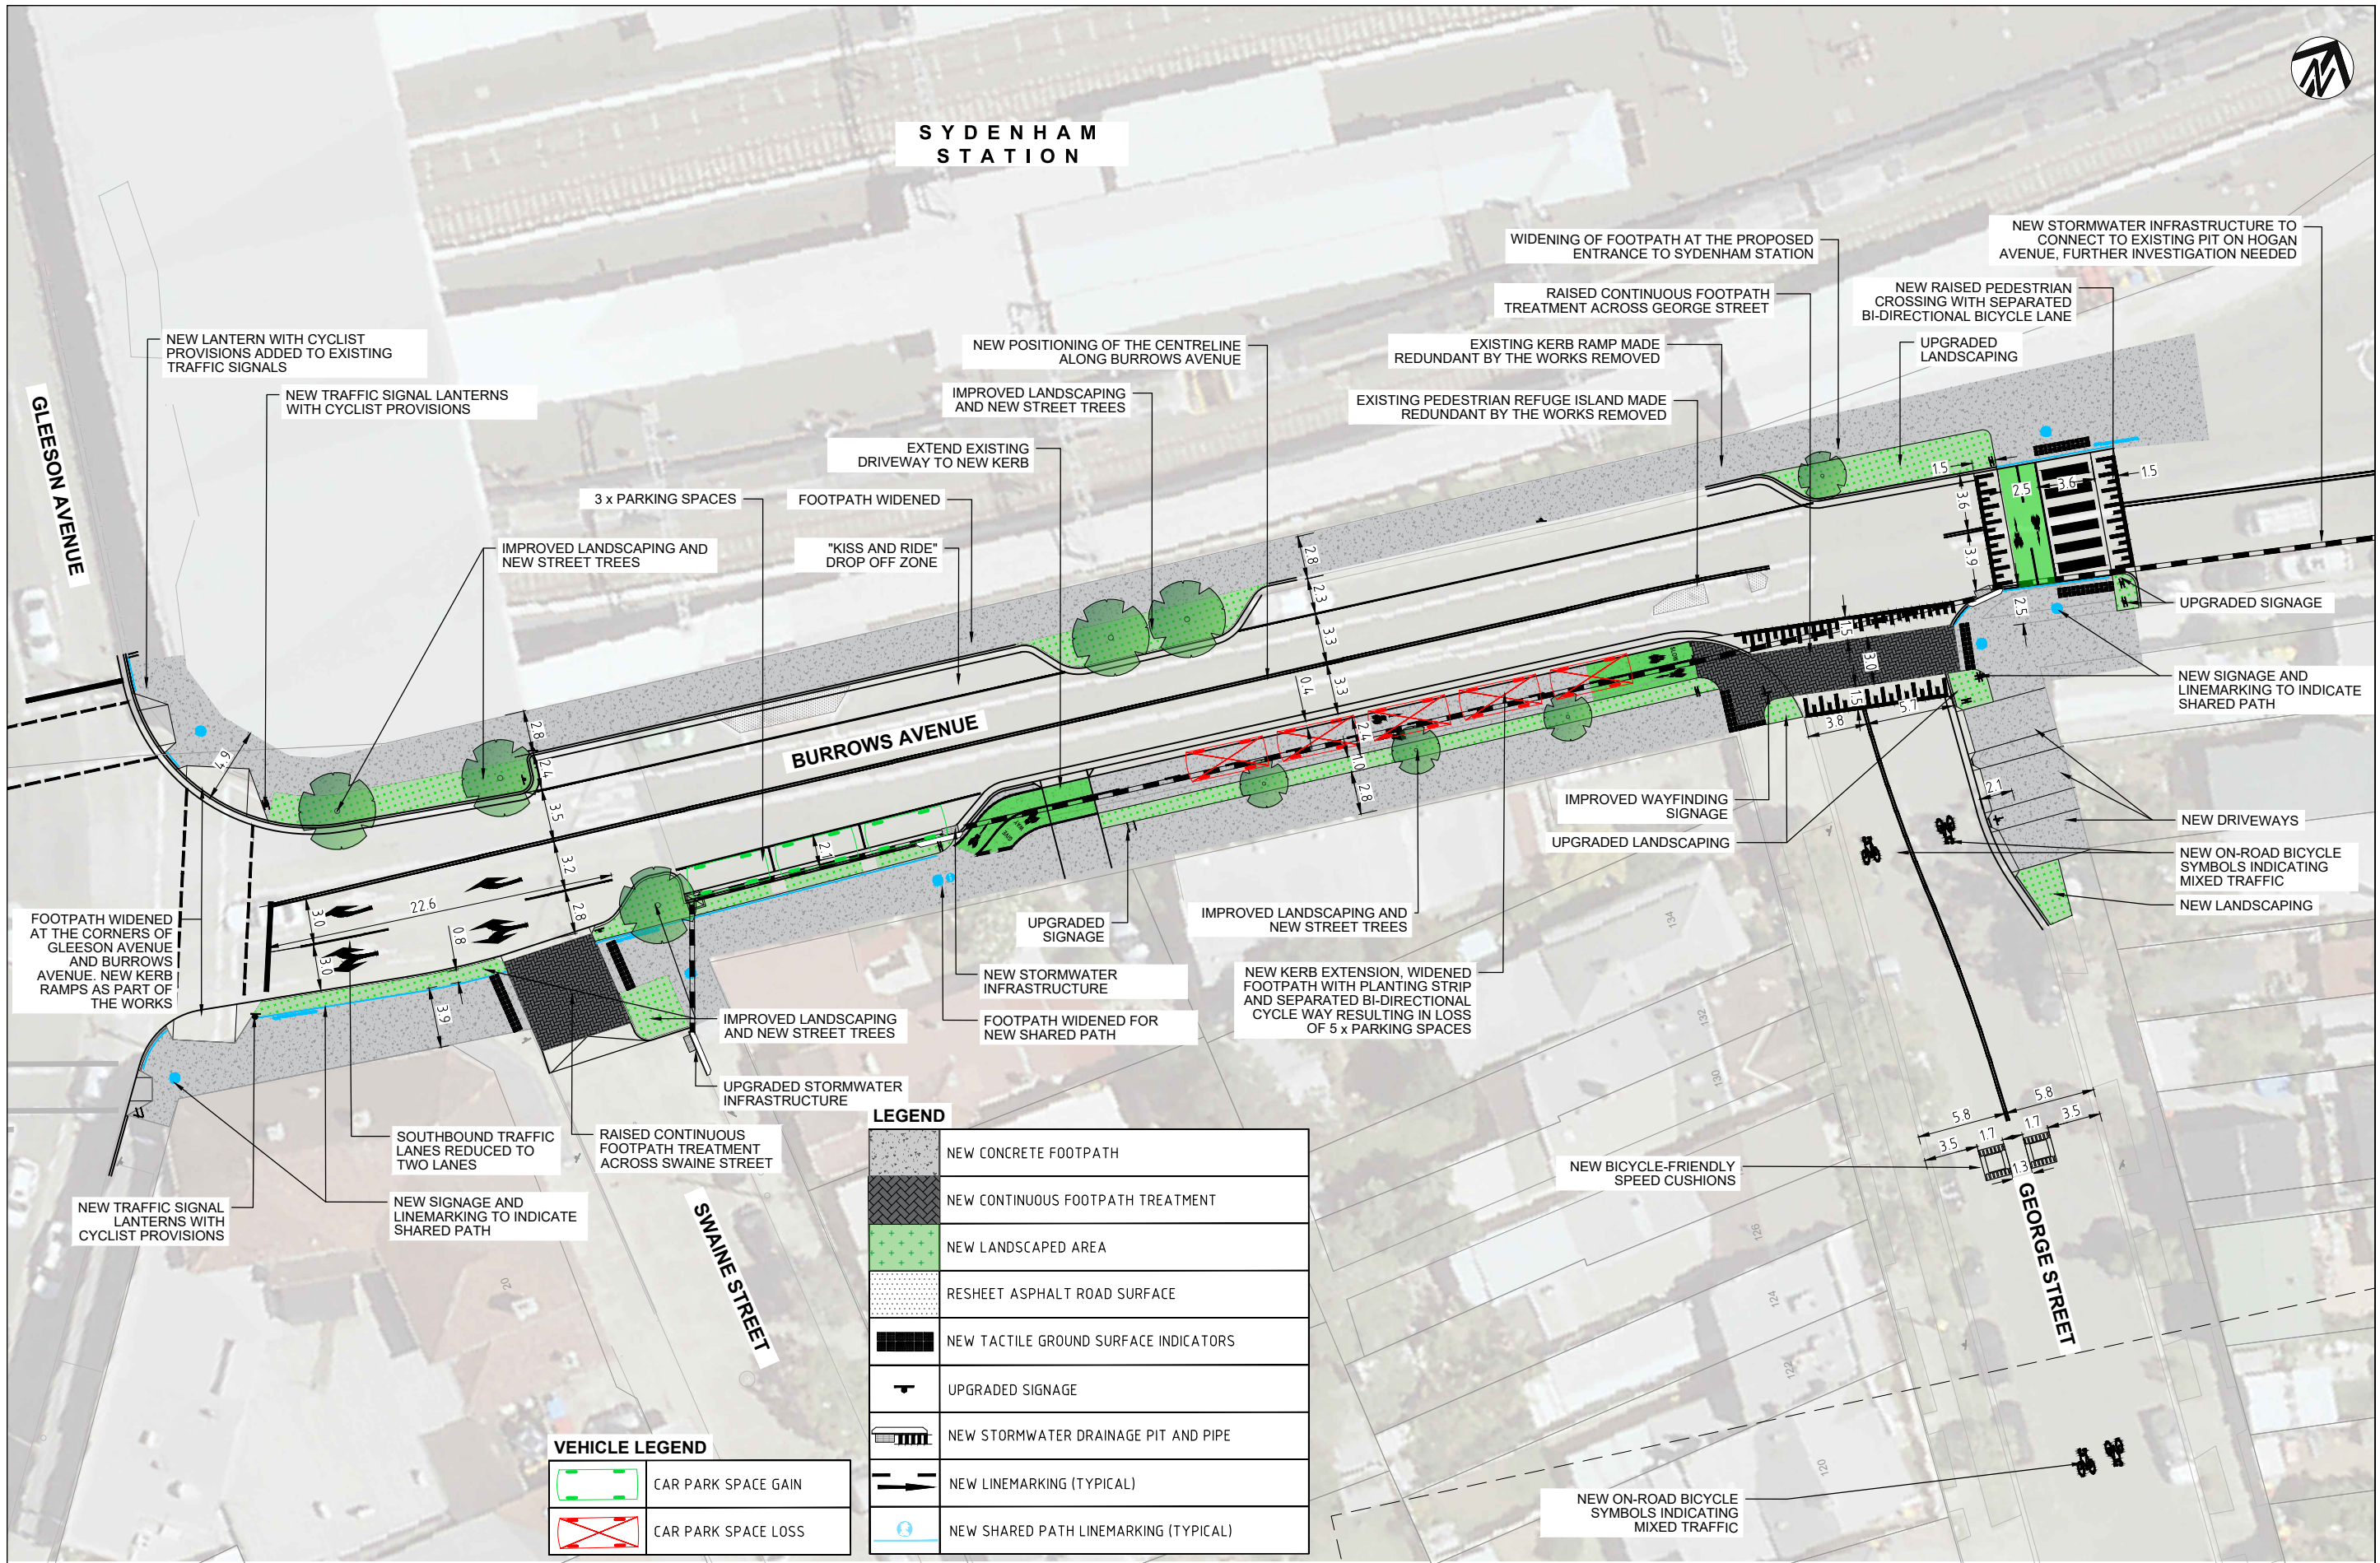


CHECKED & APPROVED 	SURVEYED & DRAFTED CASTELLETTI JUNE 19		TRAFFIC COMMITTEE APPROVED		STANDARDS OR GUIDELINES REFERRED TO * TDT 2011-01a * 1742.13-2009 * 1742.10-2009		S.R.A. / SURV. GEN. R.T.A. A.G.L. / SHELL PIPELINES		SERVICES TELECOM/OPTUS TELECOM/NBN GAS SEWER WATER ELEC. CABLES — T — T — — N — N — — G — — S — S — — W — W — — E — E —		DATUM A. H. D.		INNER WEST COUNCIL WCX M5-ST PETERS INTERCHANGE ACTIVE TRANSPORT WORKS CONCEPT PLAN				FILE NO. 2997	SHEET NO. 2 / 8									
	APPROVED FOR CONSTRUCTION		DESIGNED AM/NP AUG 19	SERVICES AFFECTED	QUANTITIES	SYDNEY WATER TELSTRA / OPTUS SYDNEY ELECTRICITY NOTICE OF ENTRY KERB & GUTTER	TELSTRA / OPTUS STORM WATER GAS ELEC. CABLES RMCORP	NOTICES DATE		SCALES 1:200	<table><tr><td>C</td><td>05/20</td><td>ISSUED FOR CONSULTATION</td><td>NP</td></tr><tr><td>B</td><td>03/20</td><td>ISSUED FOR CONSULTATION</td><td>NP</td></tr><tr><td>A</td><td>10/19</td><td>ISSUED FOR CONSULTATION</td><td>NP</td></tr><tr><td>AMEND</td><td>DATE</td><td>DESCRIPTION</td><td>APPROV.</td></tr></table>	C					05/20	ISSUED FOR CONSULTATION	NP	B	03/20	ISSUED FOR CONSULTATION	NP	A	10/19	ISSUED FOR CONSULTATION	NP
C	05/20	ISSUED FOR CONSULTATION	NP																								
B	03/20	ISSUED FOR CONSULTATION	NP																								
A	10/19	ISSUED FOR CONSULTATION	NP																								
AMEND	DATE	DESCRIPTION	APPROV.																								

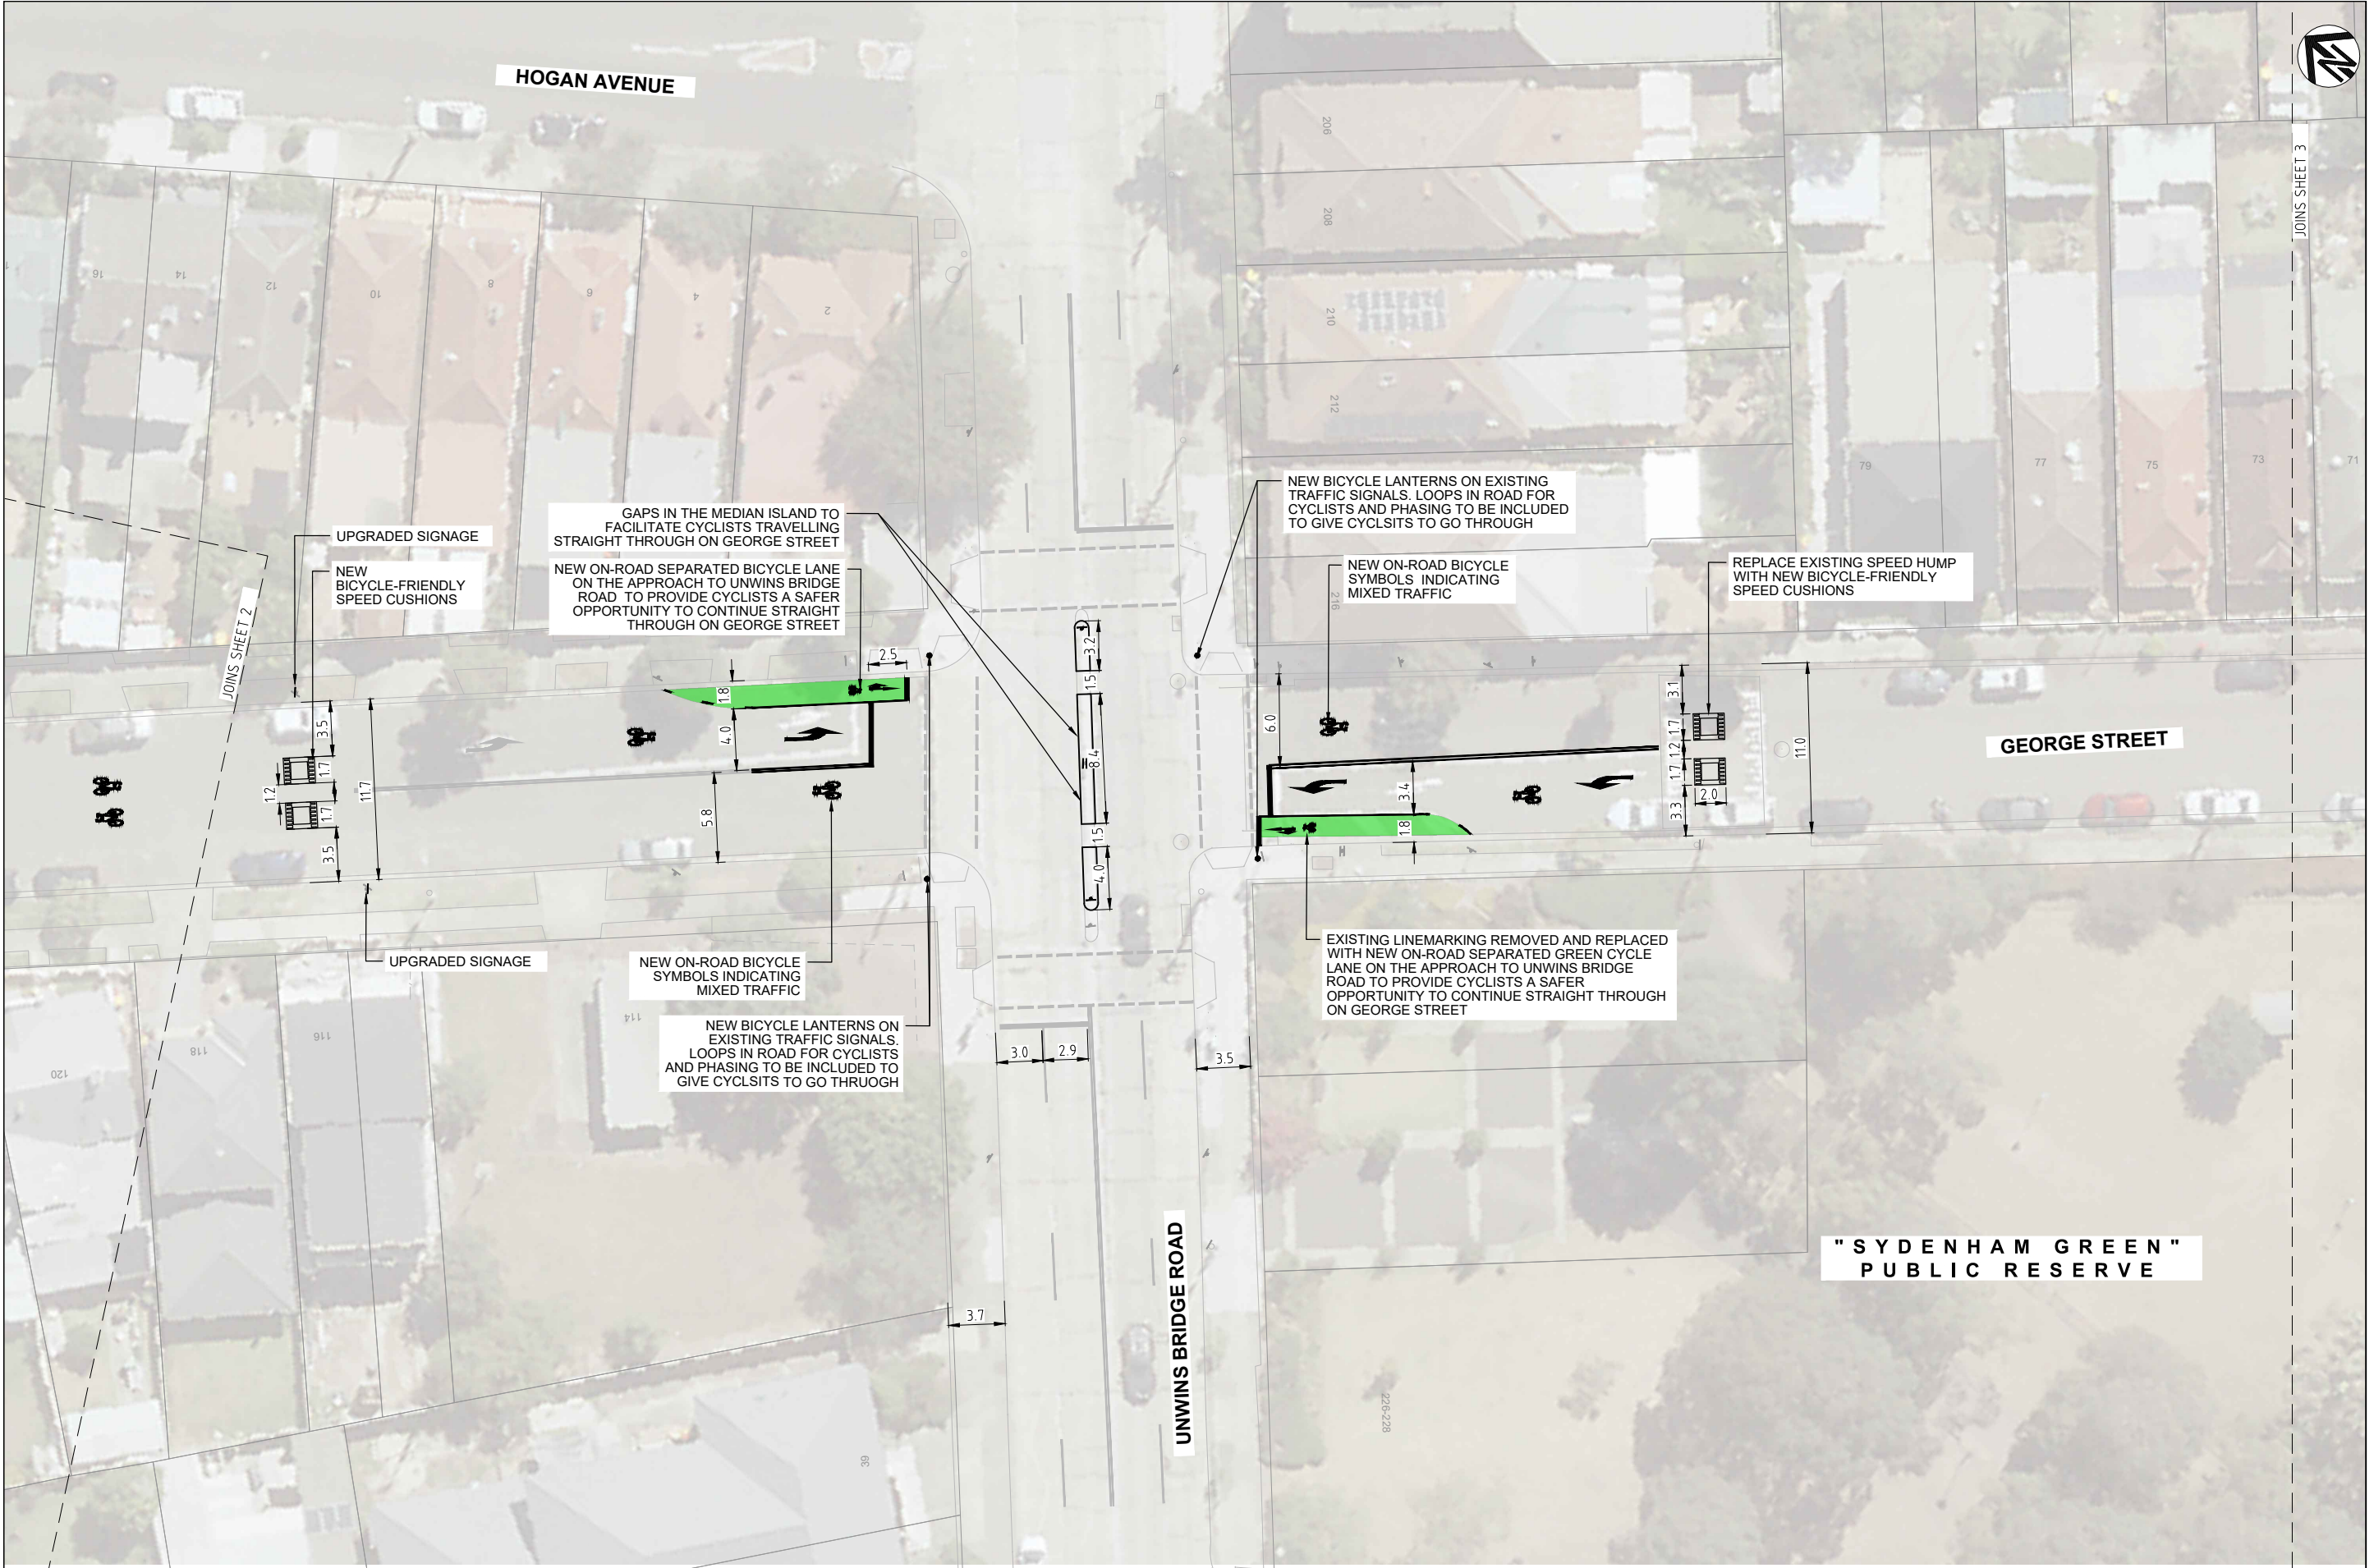

CHECKED & APPROVED 		SURVEYED & DRAFTED CASTELLETTI JUNE 19	TRAFFIC COMMITTEE APPROVED 		STANDARDS OR GUIDELINES REFERRED TO • TDT 2011/01a • 1742.13-2009 • 1742.10-2009		S.R.A. / SURV. GEN. R.T.A. A.G.L. / SHELL PIPELINES	SERVICES TELECOM/OPTUS TELECOM/BNB GAS SYDNEY WATER TELSTRA / OPTUS SYDNEY ELECTRICITY NOTICE OF ENTRY KERB & GUTTER		DATUM A. H. D.		FILE NO. 2997		SHEET NO. 3 / 8	
APPROVED FOR CONSTRUCTION		DESIGNED AM/NP AUG 19	DRAWN AM AUG 19		SERVICES AFFECTED TELSTRA / OPTUS STORM WATER WATER GAS ELEC. CABLES RAILCORP	QUANTITIES	NOTICES	DATE	SCALES 1:200	AMEND DATE DESCRIPTION APPROV.		INNER WEST COUNCIL WCX M5-ST PETERS INTERCHANGE ACTIVE TRANSPORT WORKS CONCEPT PLAN		PLAN NO. 2997- 03	
										C 05/20 ISSUED FOR CONSULTATION NP				CAD FILE	
										B 03/20 ISSUED FOR CONSULTATION NP					
										A 10/19 ISSUED FOR CONSULTATION NP					

  

CHECKED & APPROVED 	SURVEYED & DRAFTED CASTELLETTI JUNE 19	TRAFFIC COMMITTEE APPROVED 	STANDARDS OR GUIDELINES REFERRED TO • TDT 2011/01a • 1742.13-2009 • 1742.10-2009	S.R.A. / SURV. GEN. R.T.A. A.G.L. / SHELL PIPELINES	SERVICES TELECOM/OPTUS TELECOM/NNN GAS SEWER WATER ELEC. CABLES	SYDNEY WATER TELSTRA / OPTUS SYDNEY ELECTRICITY NOTICE OF ENTRY KERB & GUTTER NOTICES	QUANTITIES	SERVICES AFFECTED TELSTRA / OPTUS STORM WATER WATER GAS ELEC. CABLES RAILCORP	DATE	DATUM A. H. D.	SCALES 1:200	INNER WEST COUNCIL WCX M5-ST PETERS INTERCHANGE ACTIVE TRANSPORT WORKS CONCEPT PLAN			FILE NO. 2997	SHEET NO. 4 / 8		
															PLAN NO. 2997- 04			
APPROVED FOR CONSTRUCTION	DESIGNED AM/NP AUG 19	DRAWN AM AUG 19										AMEND	DATE	DESCRIPTION	APPROV.	CAD FILE		



CHECKED & APPROVED


APPROVED FOR CONSTRUCTION

SURVEYED & DRAFTED
CASTELLETTI
JUNE 19

DESIGNED
AM/NP
AUG 19

DRAWN
AM
AUG 19

TRAFFIC COMMITTEE APPROVED



STANDARDS OR GUIDELINES REFERRED TO
• TDT 2011/01a • 1742.13-2009
• 1742.10-2009

SERVICES AFFECTED

TELSTRA / OPTUS
STORM WATER
WATER
GAS
ELEC. CABLES
RAILCORP

QUANTITIES


S.R.A. / SURV. GEN.
R.T.A.
A.G.L. / SHELL PIPELINES
SYDNEY WATER
TELSTRA / OPTUS
SYDNEY ELECTRICITY
NOTICE OF ENTRY
KERB & GUTTER

NOTICES

DATE

SERVICES

TELECOM/OPTUS
TELECOM/NNB
GAS
SEWER
WATER
ELEC. CABLES

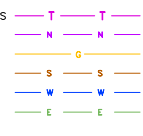

DATUM
A. H. D.

SCALES
1:200

AMEND

DATE

DESCRIPTION

APPROV.

C	05/20	ISSUED FOR CONSULTATION	NP
B	03/20	ISSUED FOR CONSULTATION	NP
A	10/19	ISSUED FOR CONSULTATION	NP

INNER WEST COUNCIL

WCX M5-ST PETERS INTERCHANGE

ACTIVE TRANSPORT WORKS

CONCEPT PLAN


FILE NO.
2997

SHEET NO.
5 / 8


PLAN NO.
2997- 05


CAD FILE

 


CHECKED & APPROVED 	SURVEYED & DRAFTED CASTELLETTI JUNE 19		STANDARDS OR GUIDELINES REFERRED TO • TDT 2011/01a • 1742.13-2009 • 1742.10-2009		S.R.A. / SURV. GEN. R.T.A. A.G.L. / SHELL PIPELINES	SERVICES TELECOM/OPTUS TELECOM/MBN GAS SEWER WATER ELEC. CABLES T N G S W E	DATUM A. H. D.					INNER WEST COUNCIL WCX M5-ST PETERS INTERCHANGE ACTIVE TRANSPORT WORKS CONCEPT PLAN	FILE NO. 2997	SHEET NO. 6 / 8
	APPROVED FOR CONSTRUCTION		DESIGNED AM/NP AUG 19	SERVICES AFFECTED	QUANTITIES		SYDNEY WATER TELSTRA / OPTUS SYDNEY ELECTRICITY NOTICE OF ENTRY KERB & GUTTER NOTICES	SCALE 1:200	C 05/20 B 03/20 A 10/19 AMEND DATE ISSUED FOR CONSULTATION ISSUED FOR CONSULTATION ISSUED FOR CONSULTATION DESCRIPTION NP NP NP APPROV.					
	DRAWN AM AUG 19		TELSTRA / OPTUS STORM WATER WATER GAS ELEC. CABLES RAILCORP										PLAN NO. 2997- 06	CAD FILE

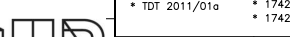

CHECKED & APPROVED 	SURVEYED & DRAFTED CASTELLETTI JUNE 19		TRAFFIC COMMITTEE APPROVED		STANDARDS OR GUIDELINES REFERRED TO • TDT 2011/01a • 1742.13-2009 • 1742.10-2009		S.R.A. / SURV. GEN. R.T.A. A.G.L. / SHELL PIPELINES	SERVICES TELECOM/OPTUS TELECOM/NNN GAS SEWER WATER ELEC. CABLES T N G S W E	DATUM A. H. D.	SCALES 1:200	C 05/20 B 03/20 A 10/19 AMEND DATE DESCRIPTION ISSUED FOR CONSULTATION ISSUED FOR CONSULTATION ISSUED FOR CONSULTATION APPROV.	INNER WEST COUNCIL WCX M5-ST PETERS INTERCHANGE ACTIVE TRANSPORT WORKS CONCEPT PLAN	FILE NO. 2997	SHEET NO. 7 / 8
	APPROVED FOR CONSTRUCTION		DESIGNED AM/NP AUG 19	SERVICES AFFECTED TELSTRA / OPTUS STORM WATER WATER GAS ELEC. CABLES RAILCORP	QUANTITIES SYDNEY WATER TELSTRA / OPTUS SYDNEY ELECTRICITY NOTICE OF ENTRY KERB & GUTTER NOTICES	DATE	PLAN NO. 2997- 07						CAD FILE	
	DRAWN AM AUG 19													
				</										

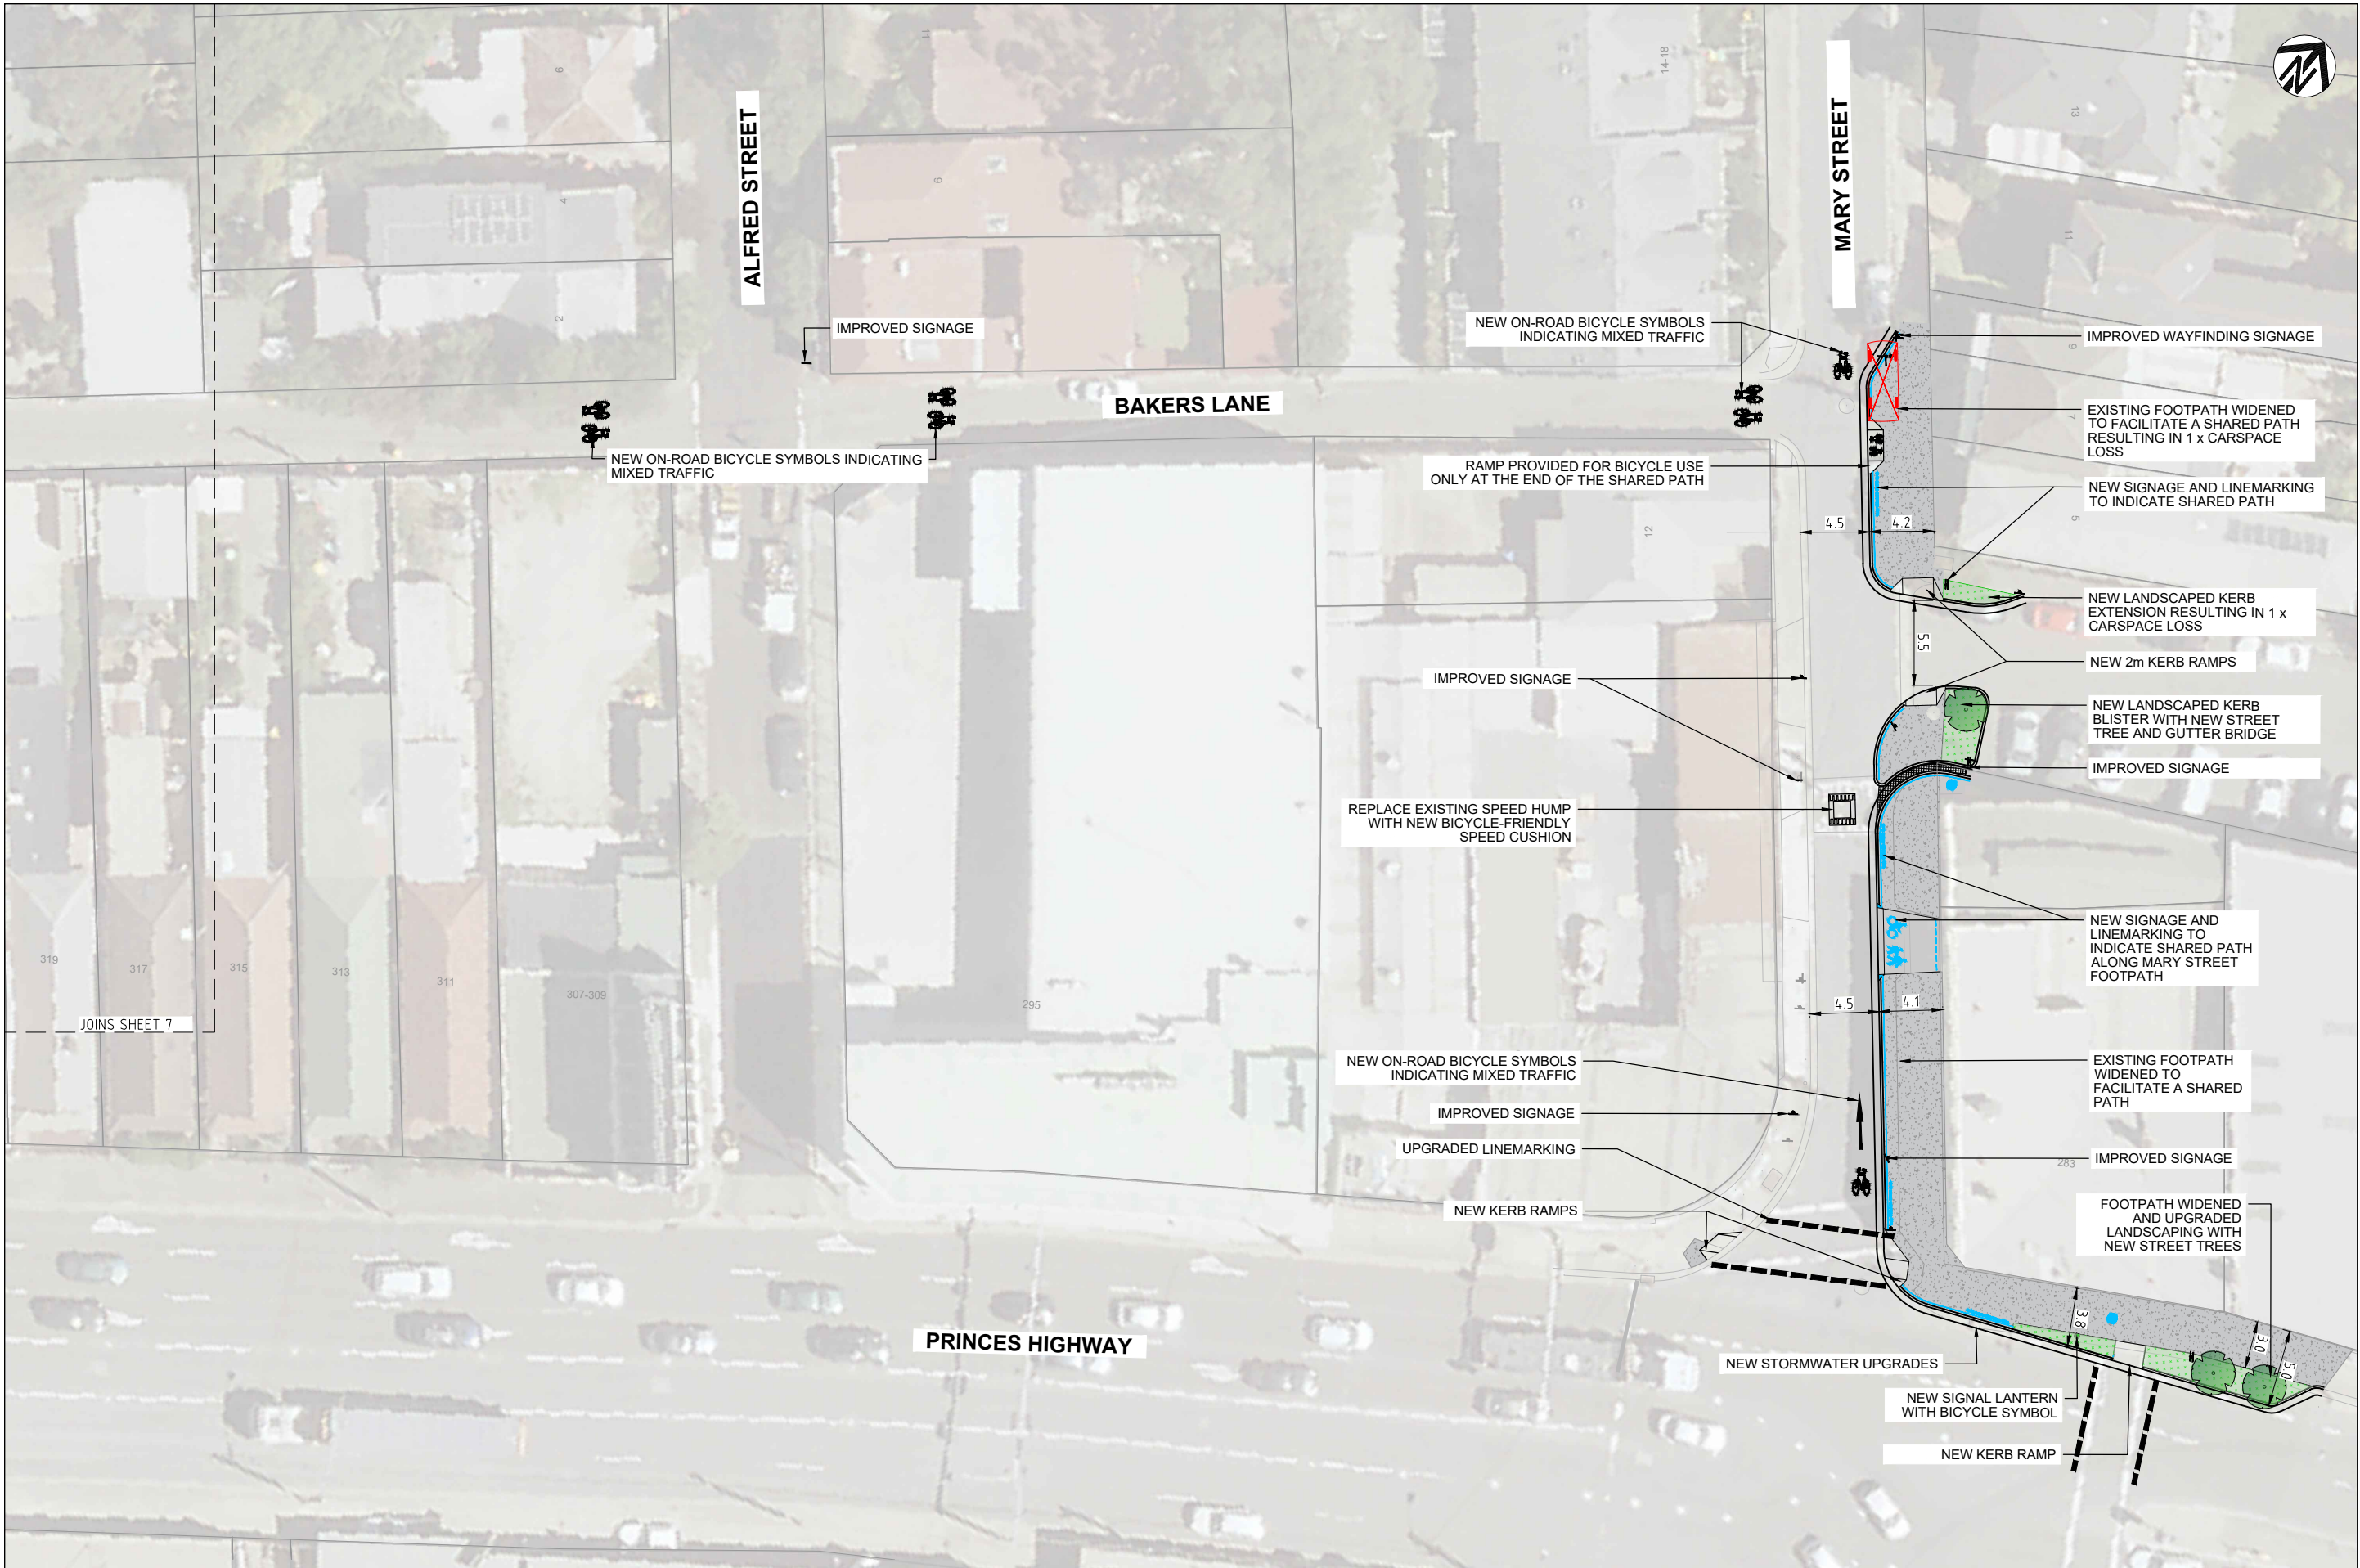

 CHECKED & APPROVED 	SURVEYED & DRAFTED CASTELLETTI JUNE 19	TRAFFIC COMMITTEE APPROVED 	STANDARDS OR GUIDELINES REFERRED TO • TDT 2011/01a • 1742.13-2009 • 1742.10-2009		S.R.A. / SURV. GEN. R.T.A. A.G.L. / SHELL PIPELINES	SERVICES TELECOM/OPTUS TELECOM/MBN GAS SYDNEY WATER TELSTRA / OPTUS SYDNEY ELECTRICITY NOTICE OF ENTRY KERB & GUTTER NOTICES	DATE	DATUM A. H. D.	SCALES 1:200	<table><tr><td>C</td><td>05/20</td><td>ISSUED FOR CONSULTATION</td><td>NP</td></tr><tr><td>B</td><td>03/20</td><td>ISSUED FOR CONSULTATION</td><td>NP</td></tr><tr><td>A</td><td>10/19</td><td>ISSUED FOR CONSULTATION</td><td>NP</td></tr><tr><td>AMEND</td><td>DATE</td><td>DESCRIPTION</td><td>APPROV.</td></tr></table>	C	05/20	ISSUED FOR CONSULTATION	NP	B	03/20	ISSUED FOR CONSULTATION	NP	A	10/19	ISSUED FOR CONSULTATION	NP	AMEND	DATE	DESCRIPTION	APPROV.	INNER WEST COUNCIL WCX M5-ST PETERS INTERCHANGE ACTIVE TRANSPORT WORKS CONCEPT PLAN		FILE NO. 2997	SHEET NO. 8 / 8
	C		05/20	ISSUED FOR CONSULTATION	NP																									
B	03/20		ISSUED FOR CONSULTATION	NP																										
A	10/19	ISSUED FOR CONSULTATION	NP																											
AMEND	DATE	DESCRIPTION	APPROV.																											
APPROVED FOR CONSTRUCTION	DESIGNED AM/NP AUG 19	SERVICES AFFECTED	QUANTITIES			PLAN NO. 2997- 08																								
	DRAWN AM AUG 19	TELSTRA / OPTUS STORM WATER WATER GAS ELEC. CABLES RAILCORP					CAD FILE																							