


# Wentworth Street Option 1 Loss of Two (2) Parking Spaces

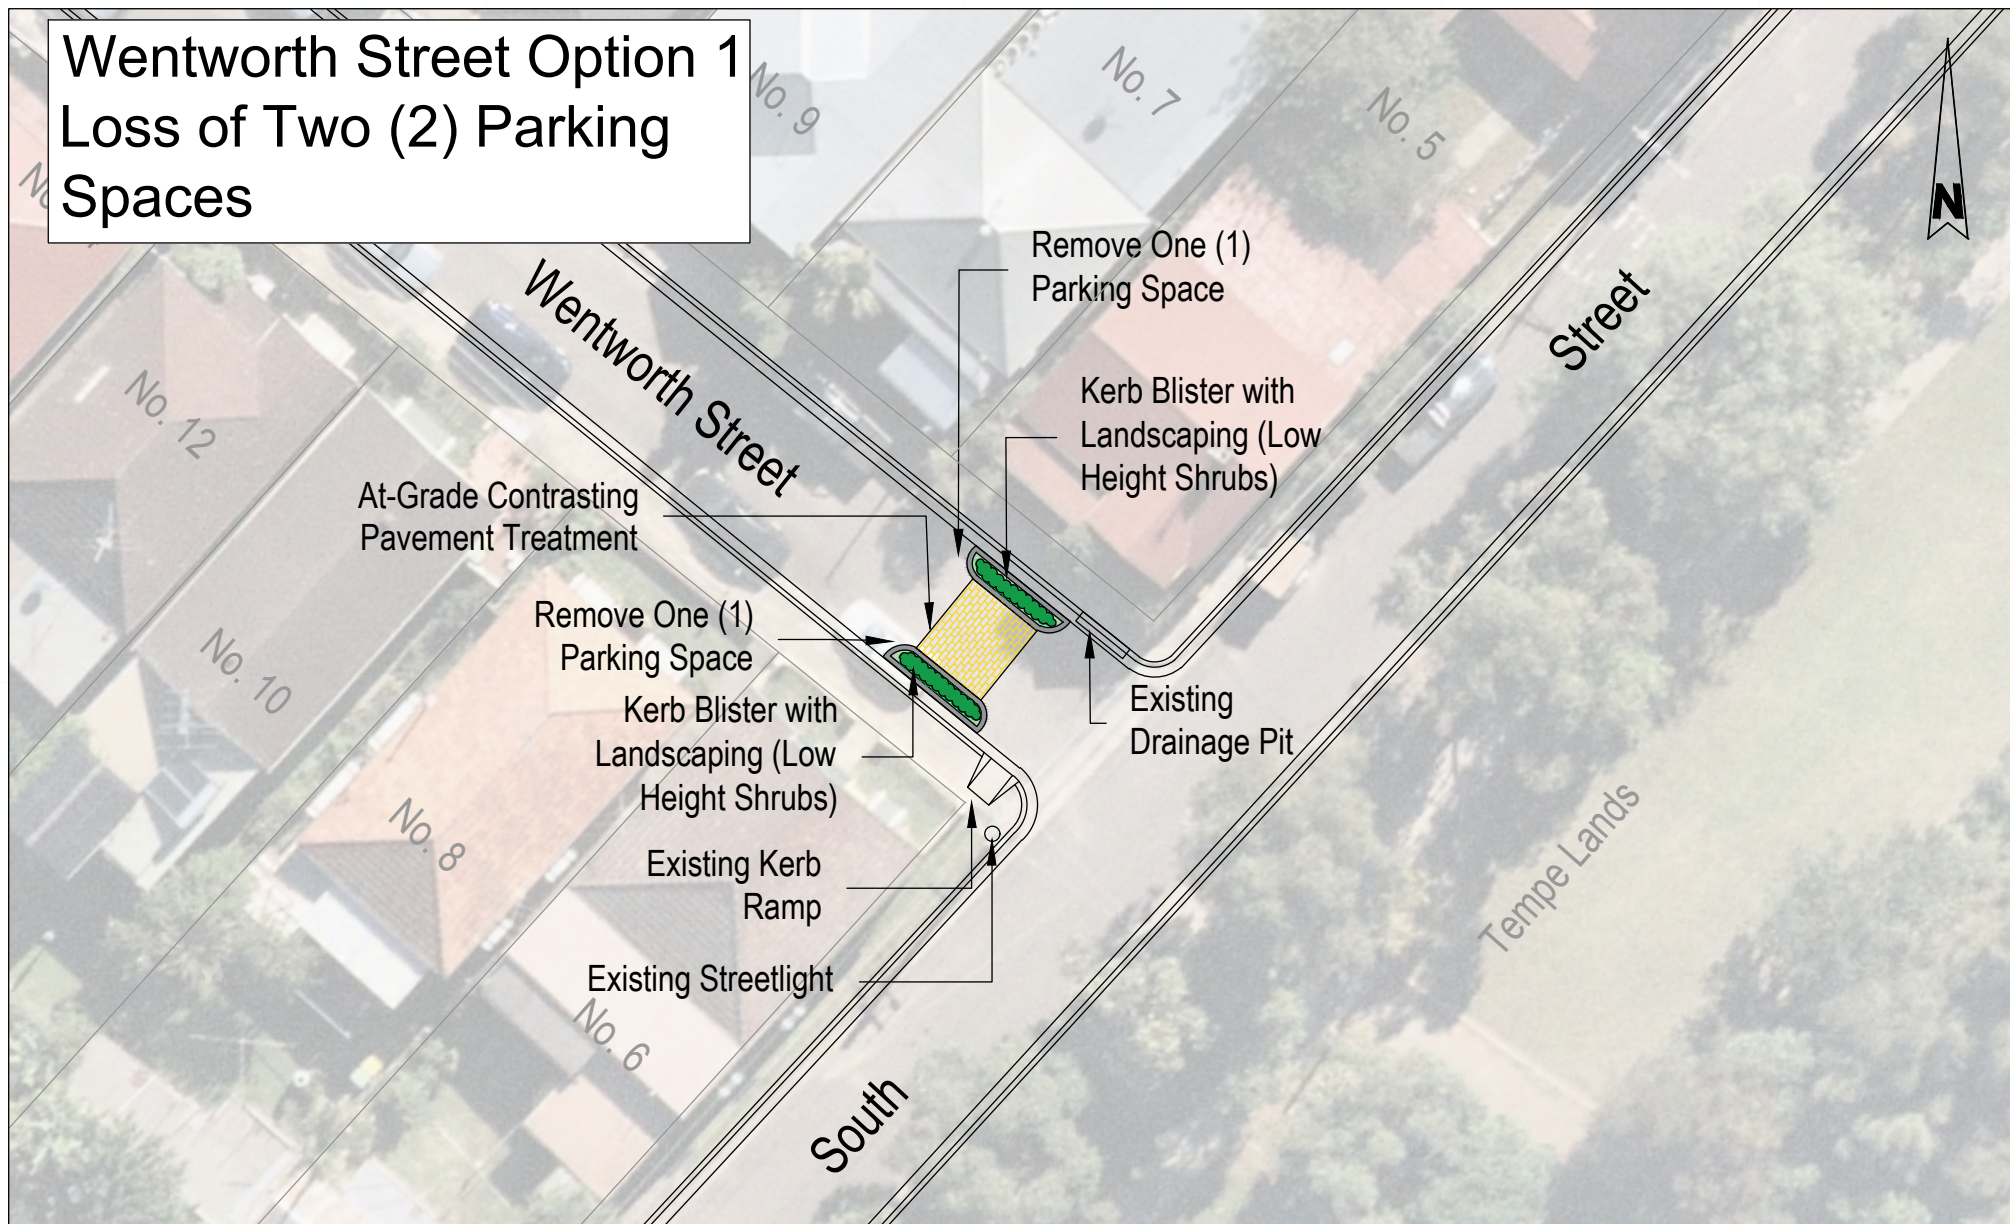


**Gold Coast**  
Suite 26, 58 Riverwalk Avenue, Robina QLD 4226  
P: (07) 5562-5377  
W: www.bitziosconsulting.com.au  
**Brisbane**  
Level 2, 428 Upper Edward Street, Spring Hill 4000  
P: (07) 3831-4442  
E: admin@bitziosconsulting.com.au  
**Sydney**  
Studio 203, 3 Gladstone Street, Newtown NSW 2042  
P: (02) 9557 6202

| REVISIONS |                                                     |  | Drawn | Date       |
|-----------|-----------------------------------------------------|--|-------|------------|
| Issue     | Revisions/Descriptions                              |  |       |            |
| 001       | Wentworth Street Option 1 - No. 23 Wentworth Street |  | C.M   | 30.04.2020 |
| 002       | Moved to north of South Street                      |  | C.M   | 19.06.2020 |
| 003       | NO CHANGES                                          |  | C.M   | 03.07.2020 |
| 004       | Total Number of Spaces Lost                         |  | C.M   | 23.07.2020 |
| 005       | NO CHANGES                                          |  | C.M   | 24.09.2020 |
|           |                                                     |  |       |            |
|           |                                                     |  |       |            |

Scale @ A3 0 2 4 6 8 10 1:200


|         |  |                                                                                    |                |       |              |     |            |     |
|---------|--|------------------------------------------------------------------------------------|----------------|-------|--------------|-----|------------|-----|
| Project |  | Tempe South LATM Study                                                             | Design         | C.M   | Drawn        | C.M | Checked    | S.P |
| Title   |  | Wentworth Street<br>LATM Treatment Option 1<br>Kerb Blisters north of South Street | CONCEPT ONLY   |       | Date         |     | 24.09.2020 |     |
|         |  |                                                                                    | Project Number | P4533 | Sheet Number | 7   | Issue      | 005 |

# Wentworth Street Option 1 Loss of Two (2) Parking Spaces

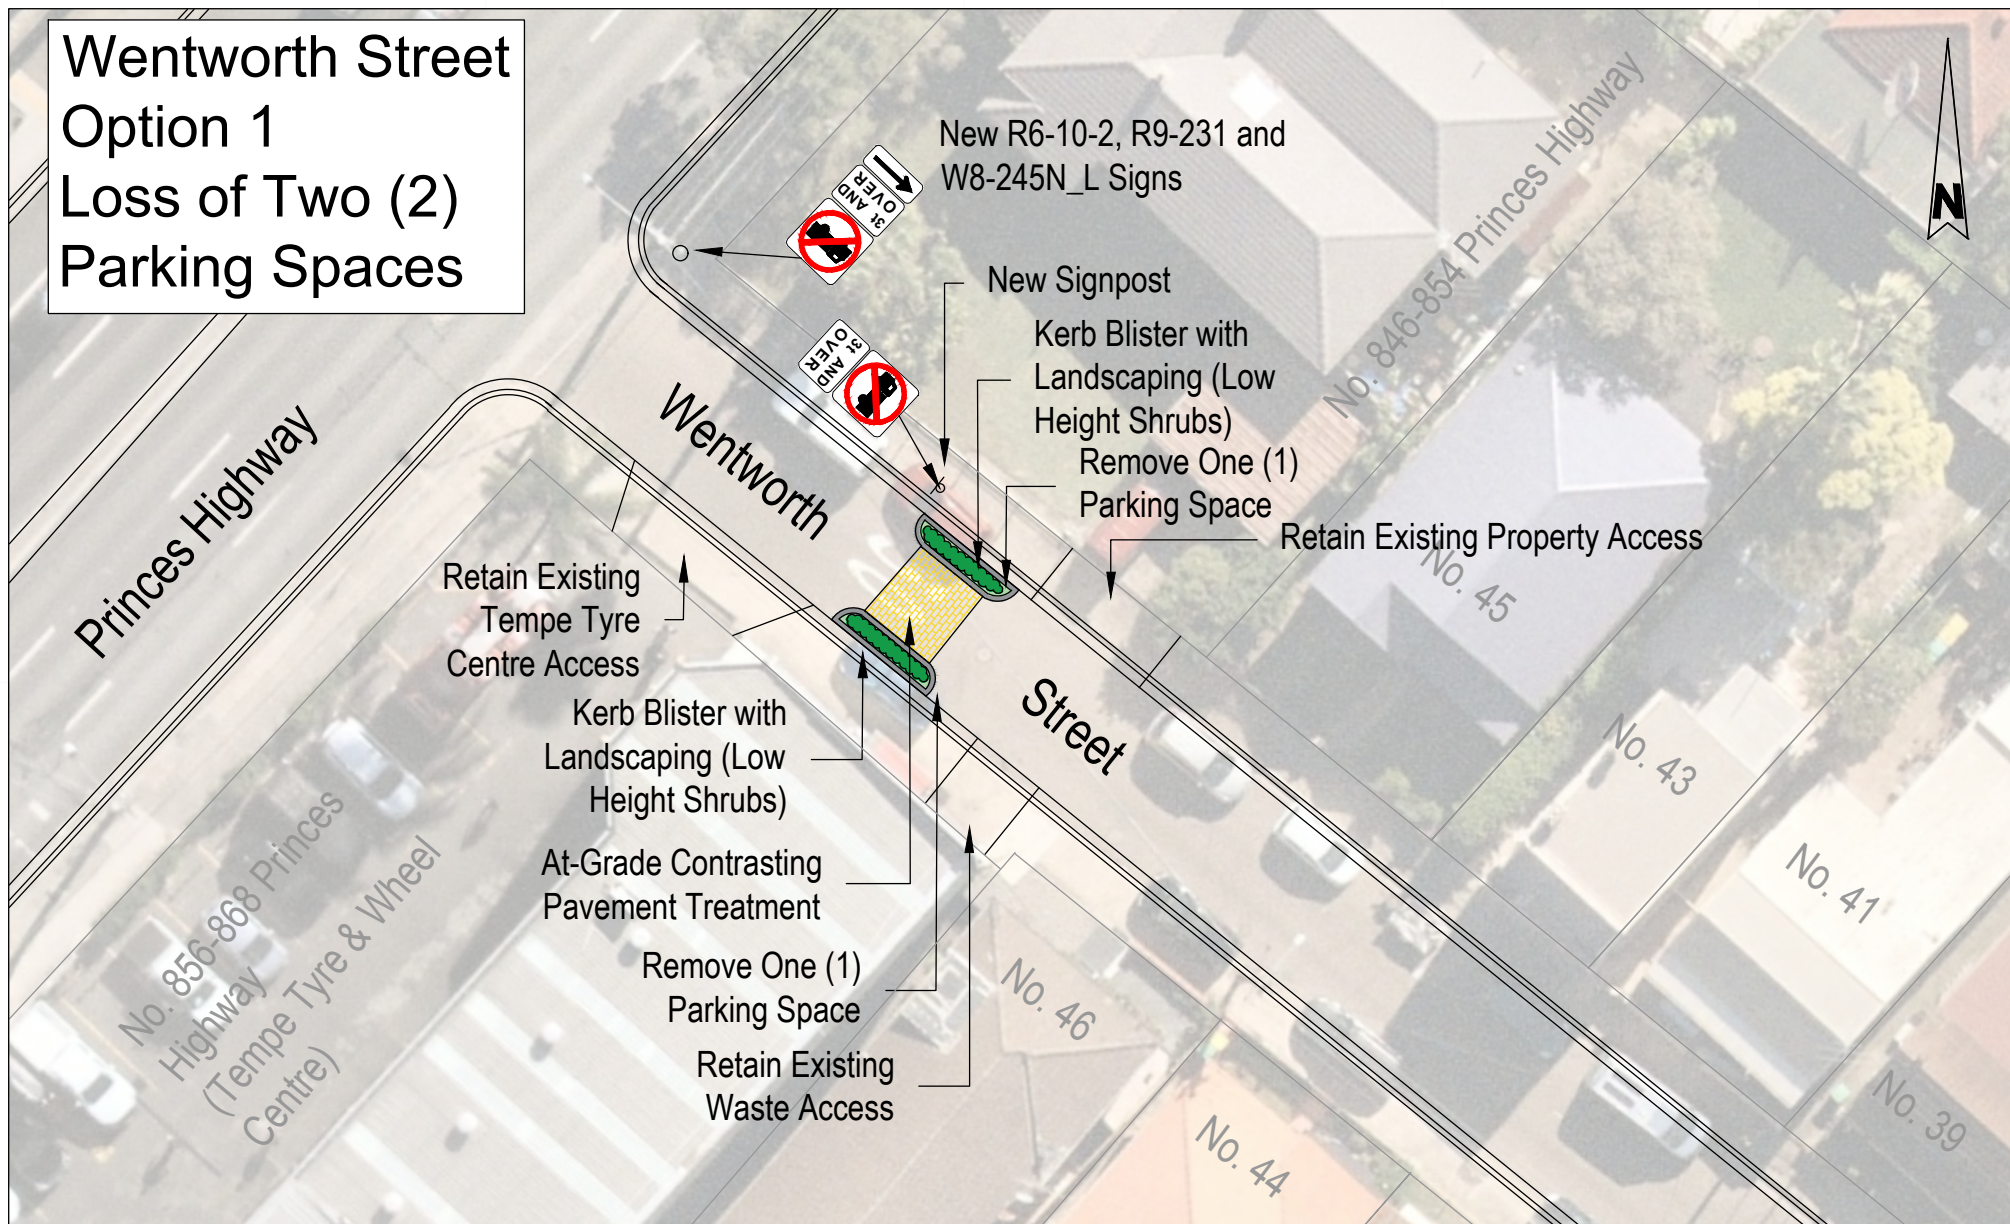


**Gold Coast**  
Suite 26, 58 Riverwalk Avenue, Robina QLD 4226  
P: (07) 5562-5377  
W: [www.bitziosconsulting.com.au](http://www.bitziosconsulting.com.au)  
**Brisbane**  
Level 2, 428 Upper Edward Street, Spring Hill 4000  
P: (07) 3831-4442  
E: [admin@bitziosconsulting.com.au](mailto:admin@bitziosconsulting.com.au)  
**Sydney**  
Studio 203, 3 Gladstone Street, Newtown NSW 2042  
P: (02) 9557 6202

| REVISIONS |                                                     | Drawn | Date       |
|-----------|-----------------------------------------------------|-------|------------|
| Issue     | Revisions/Descriptions                              |       |            |
| 001       | Wentworth Street Option 1 - No. 35 Wentworth Street | C.M   | 30.04.2020 |
| 002       | Moved to south of Princes Highway                   | C.M   | 19.06.2020 |
| 003       | NO CHANGES                                          | C.M   | 03.07.2020 |
| 004       | Total Number of Spaces Lost                         | C.M   | 23.07.2020 |
| 005       | NO CHANGES                                          | C.M   | 24.09.2020 |

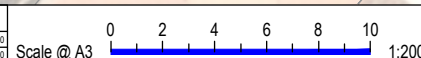

|                                                                                       |  |                |              |         |
|---------------------------------------------------------------------------------------|--|----------------|--------------|---------|
| Project                                                                               |  | Design         | Drawn        | Checked |
| Tempe South LATM Study                                                                |  | C.M            | C.M          | S.P     |
|                                                                                       |  | CONCEPT ONLY   |              | Date    |
| Title                                                                                 |  | 24.09.2020     |              |         |
| Wentworth Street<br>LATM Treatment Option 1<br>Kerb Blisters south of Princes Highway |  | Project Number | Sheet Number | Issue   |
|                                                                                       |  | P4533          | 8            | 005     |

# Wentworth Street Option 2 No Loss of Parking

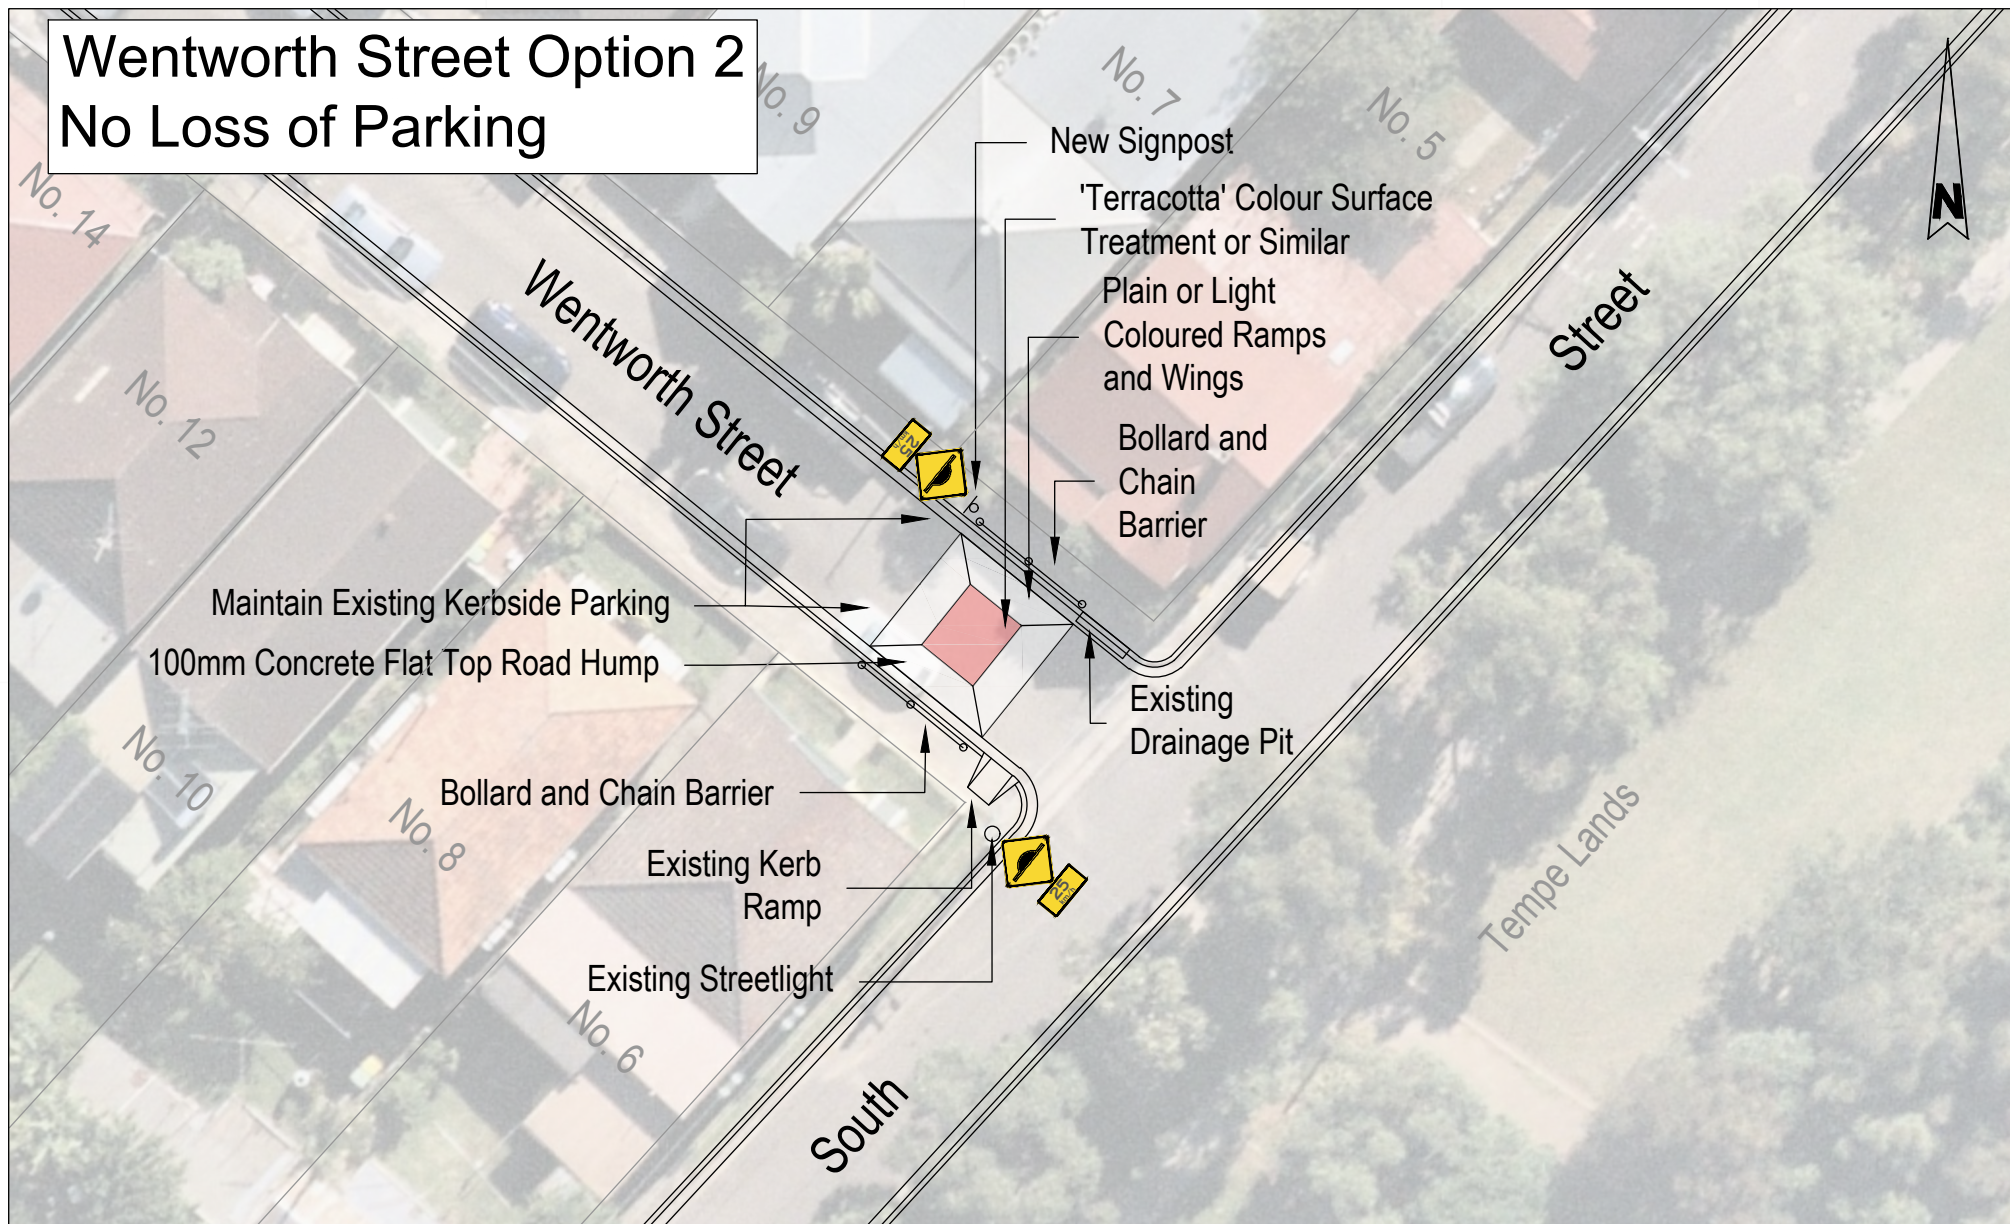


**Gold Coast**  
Suite 26, 58 Riverwalk Avenue, Robina QLD 4226  
P: (07) 5562-5377  
W: [www.bitziosconsulting.com.au](http://www.bitziosconsulting.com.au)  
**Brisbane**  
Level 2, 428 Upper Edward Street, Spring Hill 4000  
P: (07) 3831-4442  
E: [admin@bitziosconsulting.com.au](mailto:admin@bitziosconsulting.com.au)  
**Sydney**  
Studio 203, 3 Gladstone Street, Newtown NSW 2042  
P: (02) 9557 6202

| REVISIONS |                                                     |  | Drawn | Date       |
|-----------|-----------------------------------------------------|--|-------|------------|
| Issue     | Revisions/Descriptions                              |  |       |            |
| 001       | Wentworth Street Option 2 - No. 23 Wentworth Street |  | C.M   | 30.04.2020 |
| 002       | Moved to north of South Street                      |  | C.M   | 19.06.2020 |
| 003       | NO CHANGES                                          |  | C.M   | 03.07.2020 |
| 004       | Total Number of Spaces Lost                         |  | C.M   | 23.07.2020 |
| 005       | Bollard and Chain Barrier                           |  | C.M   | 24.09.2020 |
|           |                                                     |  |       |            |
|           |                                                     |  |       |            |
|           |                                                     |  |       |            |

Scale @ A3 0 2 4 6 8 10 1:200

|                                          |  |                |              |         |
|------------------------------------------|--|----------------|--------------|---------|
| Project                                  |  | Design         | Drawn        | Checked |
| Tempe South LATM Study                   |  | C.M            | C.M          | S.P     |
|                                          |  | CONCEPT ONLY   |              | Date    |
| Title                                    |  | 24.09.2020     |              |         |
| Wentworth Street                         |  | Project Number | Sheet Number | Issue   |
| LATM Treatment Option 2                  |  | P4533          | 9            | 005     |
| Flat Top Road Hump north of South Street |  |                |              |         |

# Wentworth Street Option 2 No Loss of Parking

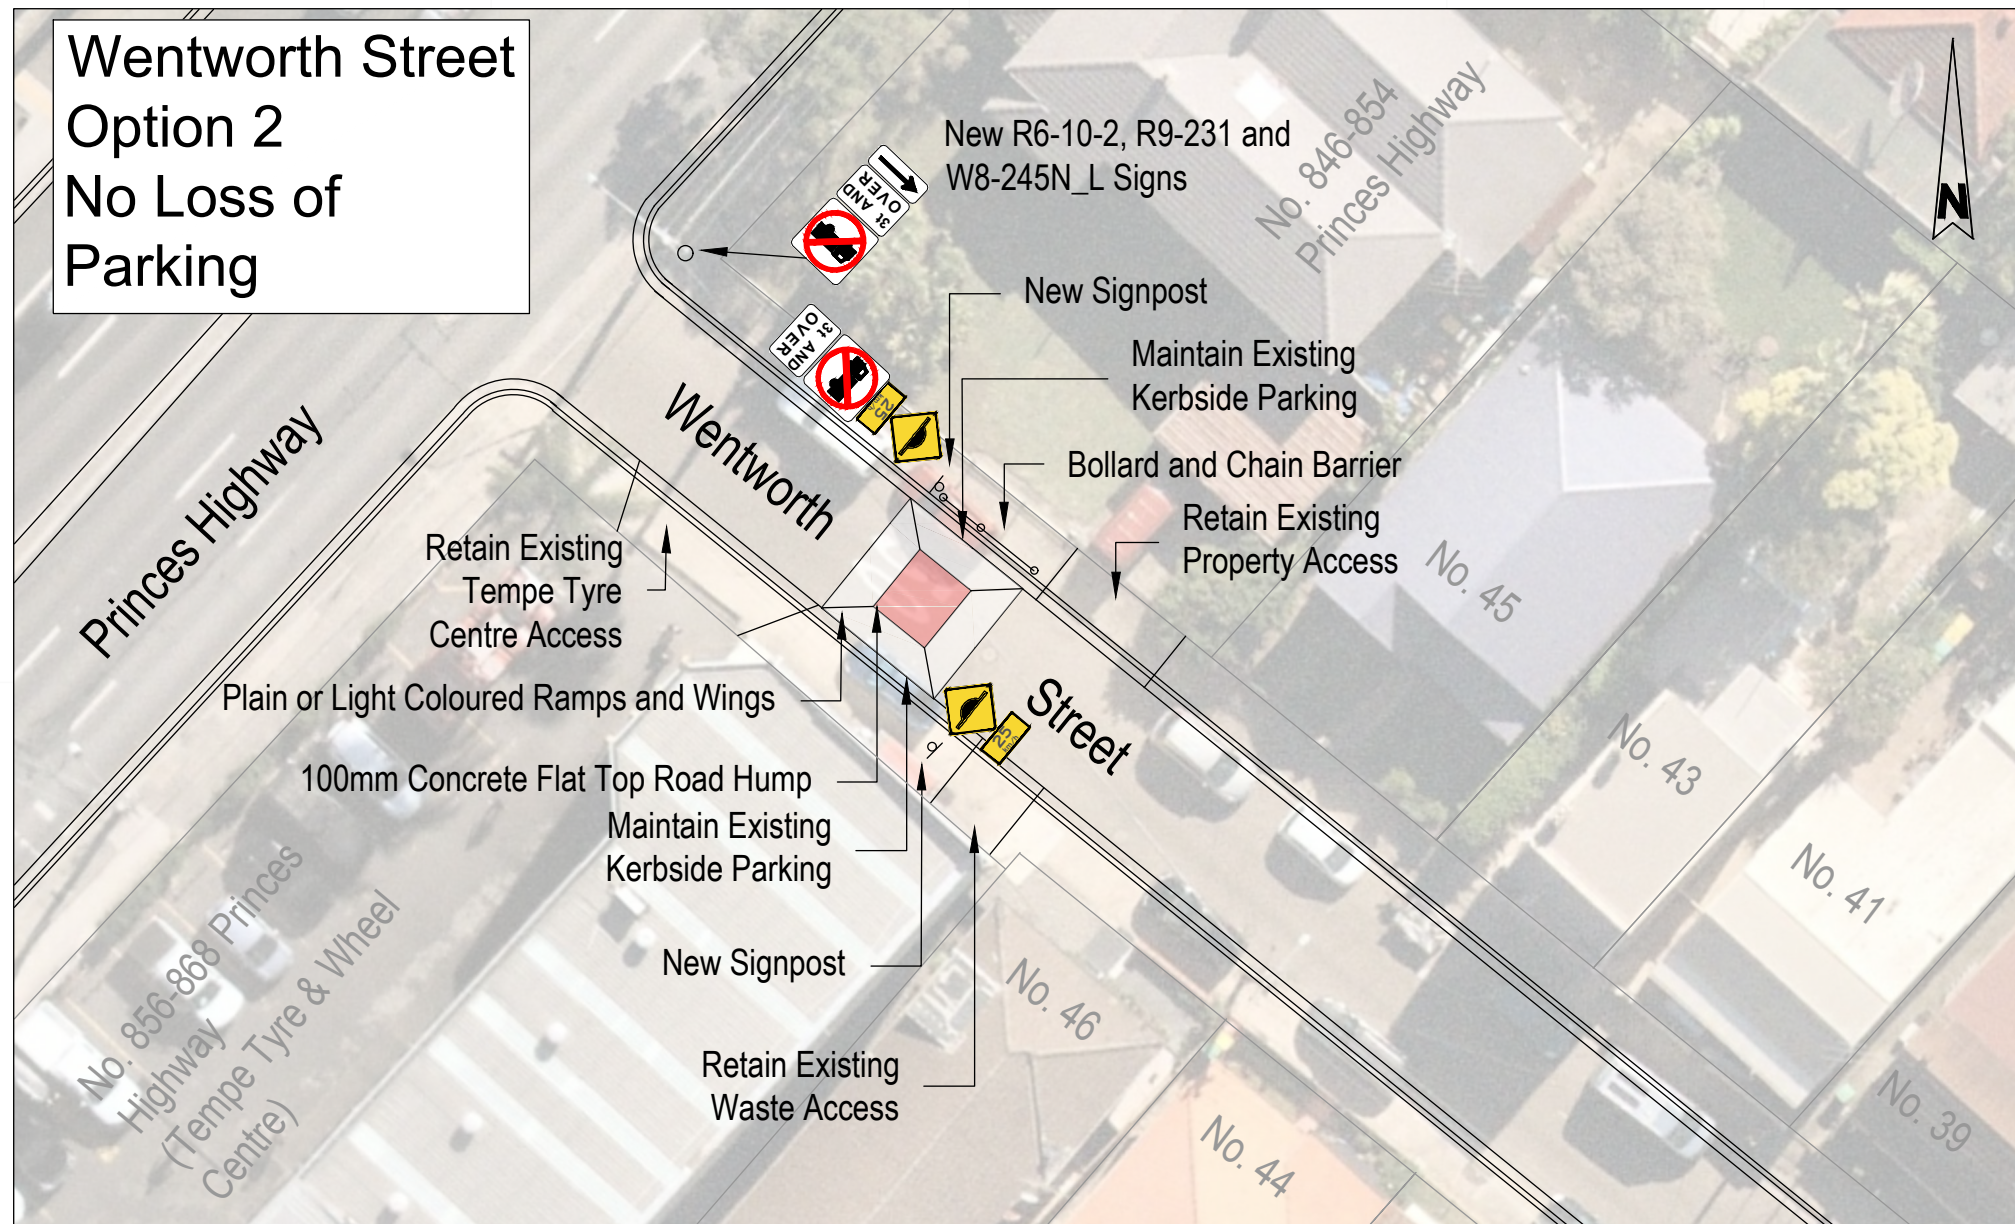

**Gold Coast**  
Suite 26, 58 Riverwalk Avenue, Robina QLD 4226  
P: (07) 5562-5377  
W: [www.bitziosconsulting.com.au](http://www.bitziosconsulting.com.au)  
**Brisbane**  
Level 2, 428 Upper Edward Street, Spring Hill 4000  
P: (07) 3831-4442  
E: [admin@bitziosconsulting.com.au](mailto:admin@bitziosconsulting.com.au)  
**Sydney**  
Studio 203, 3 Gladstone Street, Newtown NSW 2042  
P: (02) 9557 6202

| REVISIONS |                                                     | Drawn | Date       |
|-----------|-----------------------------------------------------|-------|------------|
| Issue     | Revisions/Descriptions                              |       |            |
| 001       | Wentworth Street Option 2 - No. 35 Wentworth Street | C.M   | 30.04.2020 |
| 002       | Moved to south of Princes Highway                   | C.M   | 19.06.2020 |
| 003       | NO CHANGES                                          | C.M   | 03.07.2020 |
| 004       | Total Number of Spaces Lost                         | C.M   | 23.07.2020 |
| 005       | Bollard and Chain Barrier                           | C.M   | 24.09.2020 |
|           |                                                     |       |            |
|           |                                                     |       |            |

Scale @ A3 0 2 4 6 8 10 1:200

|         |                                                                                            |
|---------|--------------------------------------------------------------------------------------------|
| Project | Tempe South LATM Study                                                                     |
| Title   | Wentworth Street<br>LATM Treatment Option 2<br>Flat Top Road Hump south of Princes Highway |

|                |       |              |     |         |                    |
|----------------|-------|--------------|-----|---------|--------------------|
| Design         | C.M   | Drawn        | C.M | Checked | S.P                |
| CONCEPT ONLY   |       |              |     |         | Date<br>24.09.2020 |
| Project Number | P4533 | Sheet Number | 10  | Issue   | 005                |