




**Gold Coast**  
Suite 26, 58 Riverwalk Avenue, Robina QLD 4226  
P: (07) 5562-5377  
W: [www.bitziosconsulting.com.au](http://www.bitziosconsulting.com.au)  
**Brisbane**  
Level 2, 428 Upper Edward Street, Spring Hill 4000  
P: (07) 3831-4442  
E: [admin@bitziosconsulting.com.au](mailto:admin@bitziosconsulting.com.au)  
**Sydney**  
Studio 203, 3 Gladstone Street, Newtown NSW 2042  
P: (02) 9557 6202


REVISIONS		Drawn	Date
Issue	Revisions/Descriptions		
001	NOT USED		
002	NOT USED		
003	Footpath Widening and Linemarking	C.M	03.07.2020
004	Option 2b	C.M	23.07.2020
005	NO CHANGES	C.M	24.09.2020



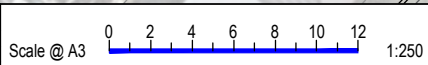

Project	Tempe South LATM Study
Title	
Smith Street	
LATM Treatment Option 2b	
Widened Footpath and Line Marking near South Street	

Design	C.M	Drawn	C.M	Checked	S.P
CONCEPT ONLY					Date
					24.09.2020
Project Number	P4533	Sheet Number	24	Issue	005

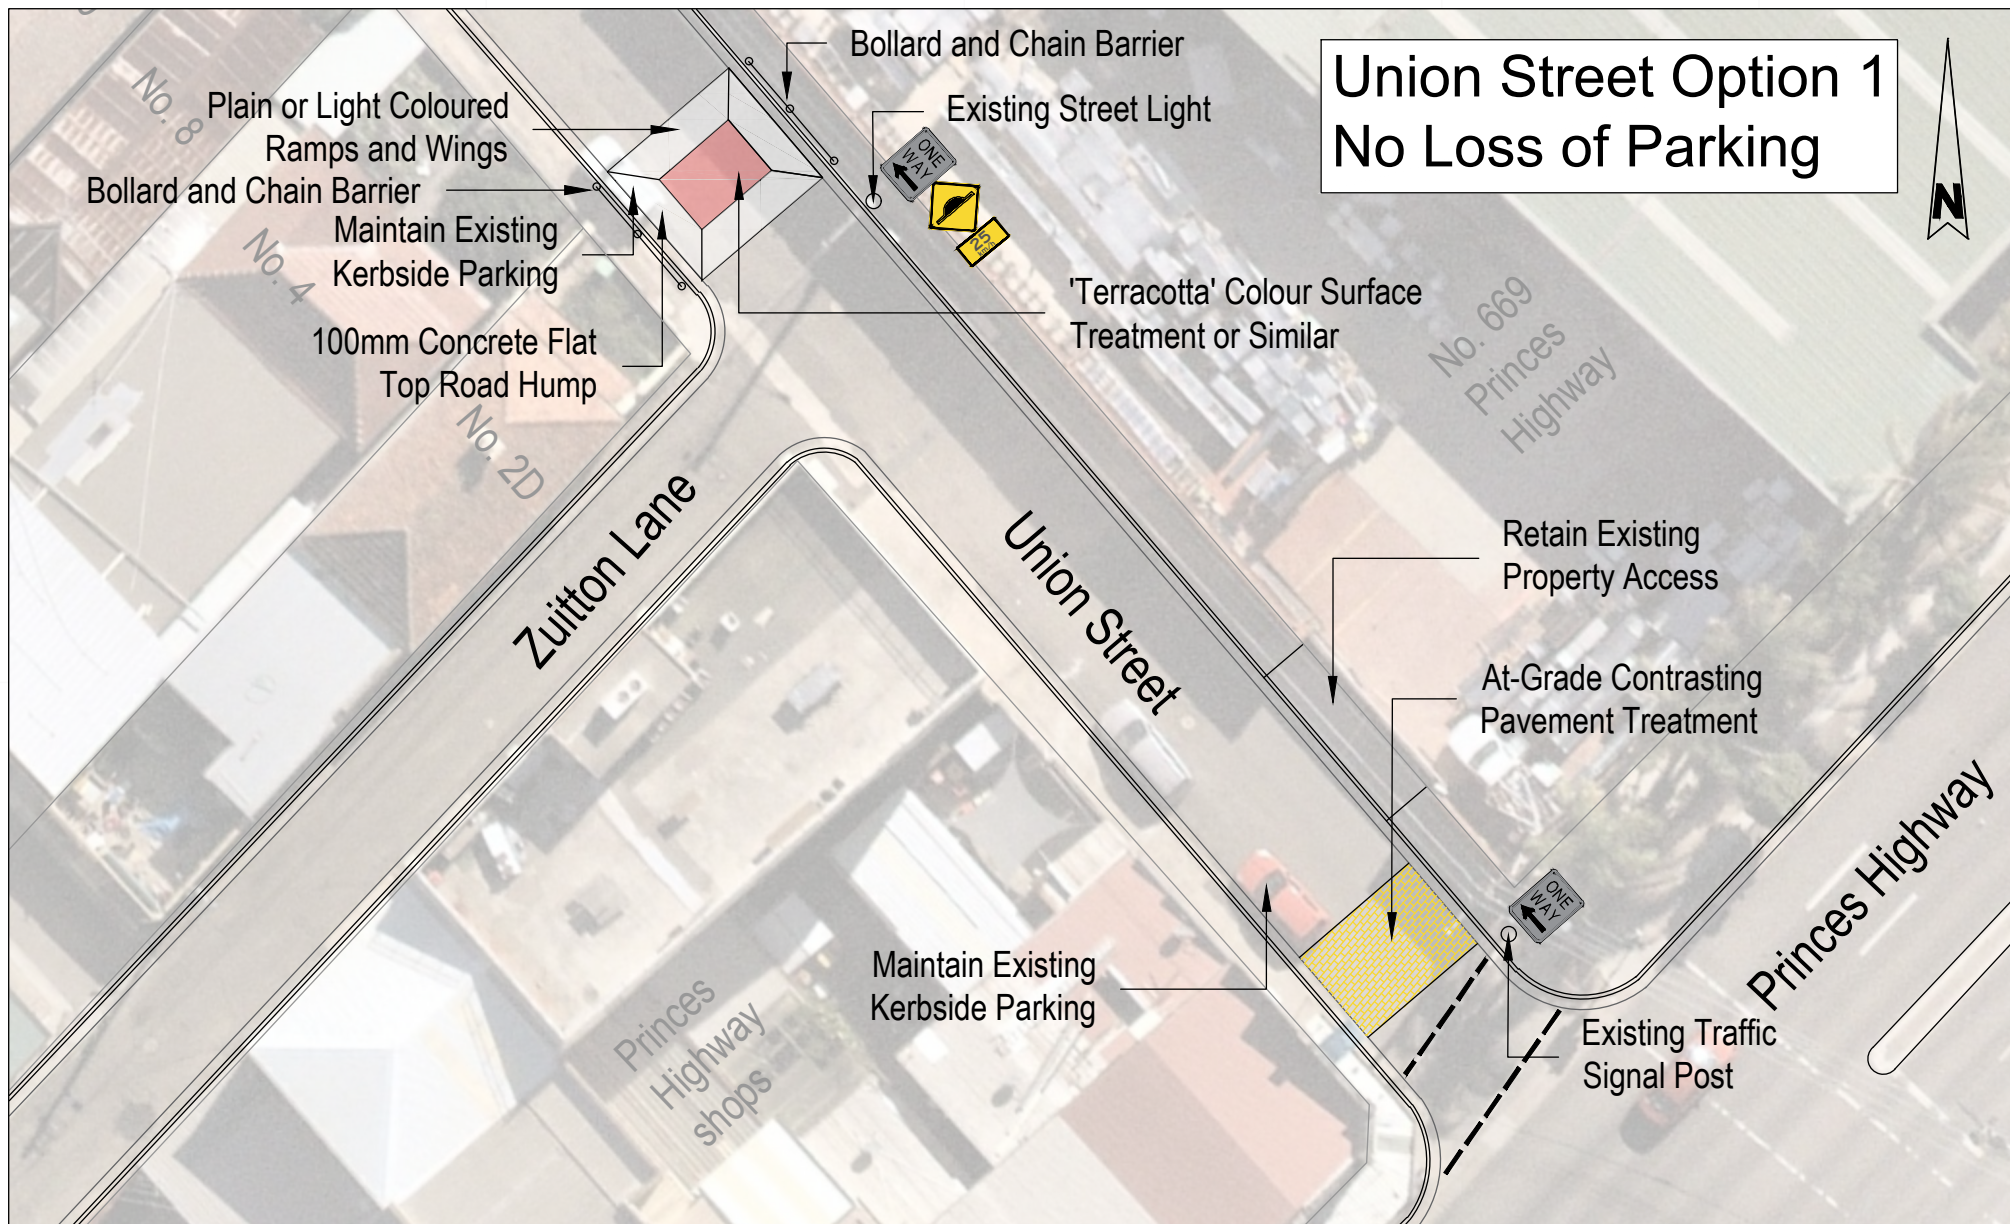




# Union Street Option 1 No Loss of Parking



 <p><b>Gold Coast</b> Suite 26, 58 Riverwalk Avenue, Robina QLD 4226 P: (07) 5562-5377 W: www.bitziosconsulting.com.au <b>Brisbane</b> Level 2, 428 Upper Edward Street, Spring Hill 4000 P: (07) 3831-4442 E: admin@bitziosconsulting.com.au <b>Sydney</b> Studio 203, 3 Gladstone Street, Newtown NSW 2042 P: (02) 9557 6202</p>	<b>REVISIONS</b> Revisions/Descriptions		Drawn	Date	 Scale @ A3 1:200	Project Tempe South LATM Study	Design C.M	Drawn C.M	Checked S.P
	001	NOT USED					<div>CONCEPT ONLY</div> <div>Date 24.09.2020</div>		
	002	NOT USED							
	003	NOT USED							
	004	NOT USED							
	005	Union Street Option 1 - No. 2D Union Street	C.M	24.09.2020					
						Title Union Street LATM Treatment Option 1 Contrasting Pavement & Flat Top Road Hump at No. 2D Union Street	Project Number P4533	Sheet Number 25	Issue 005

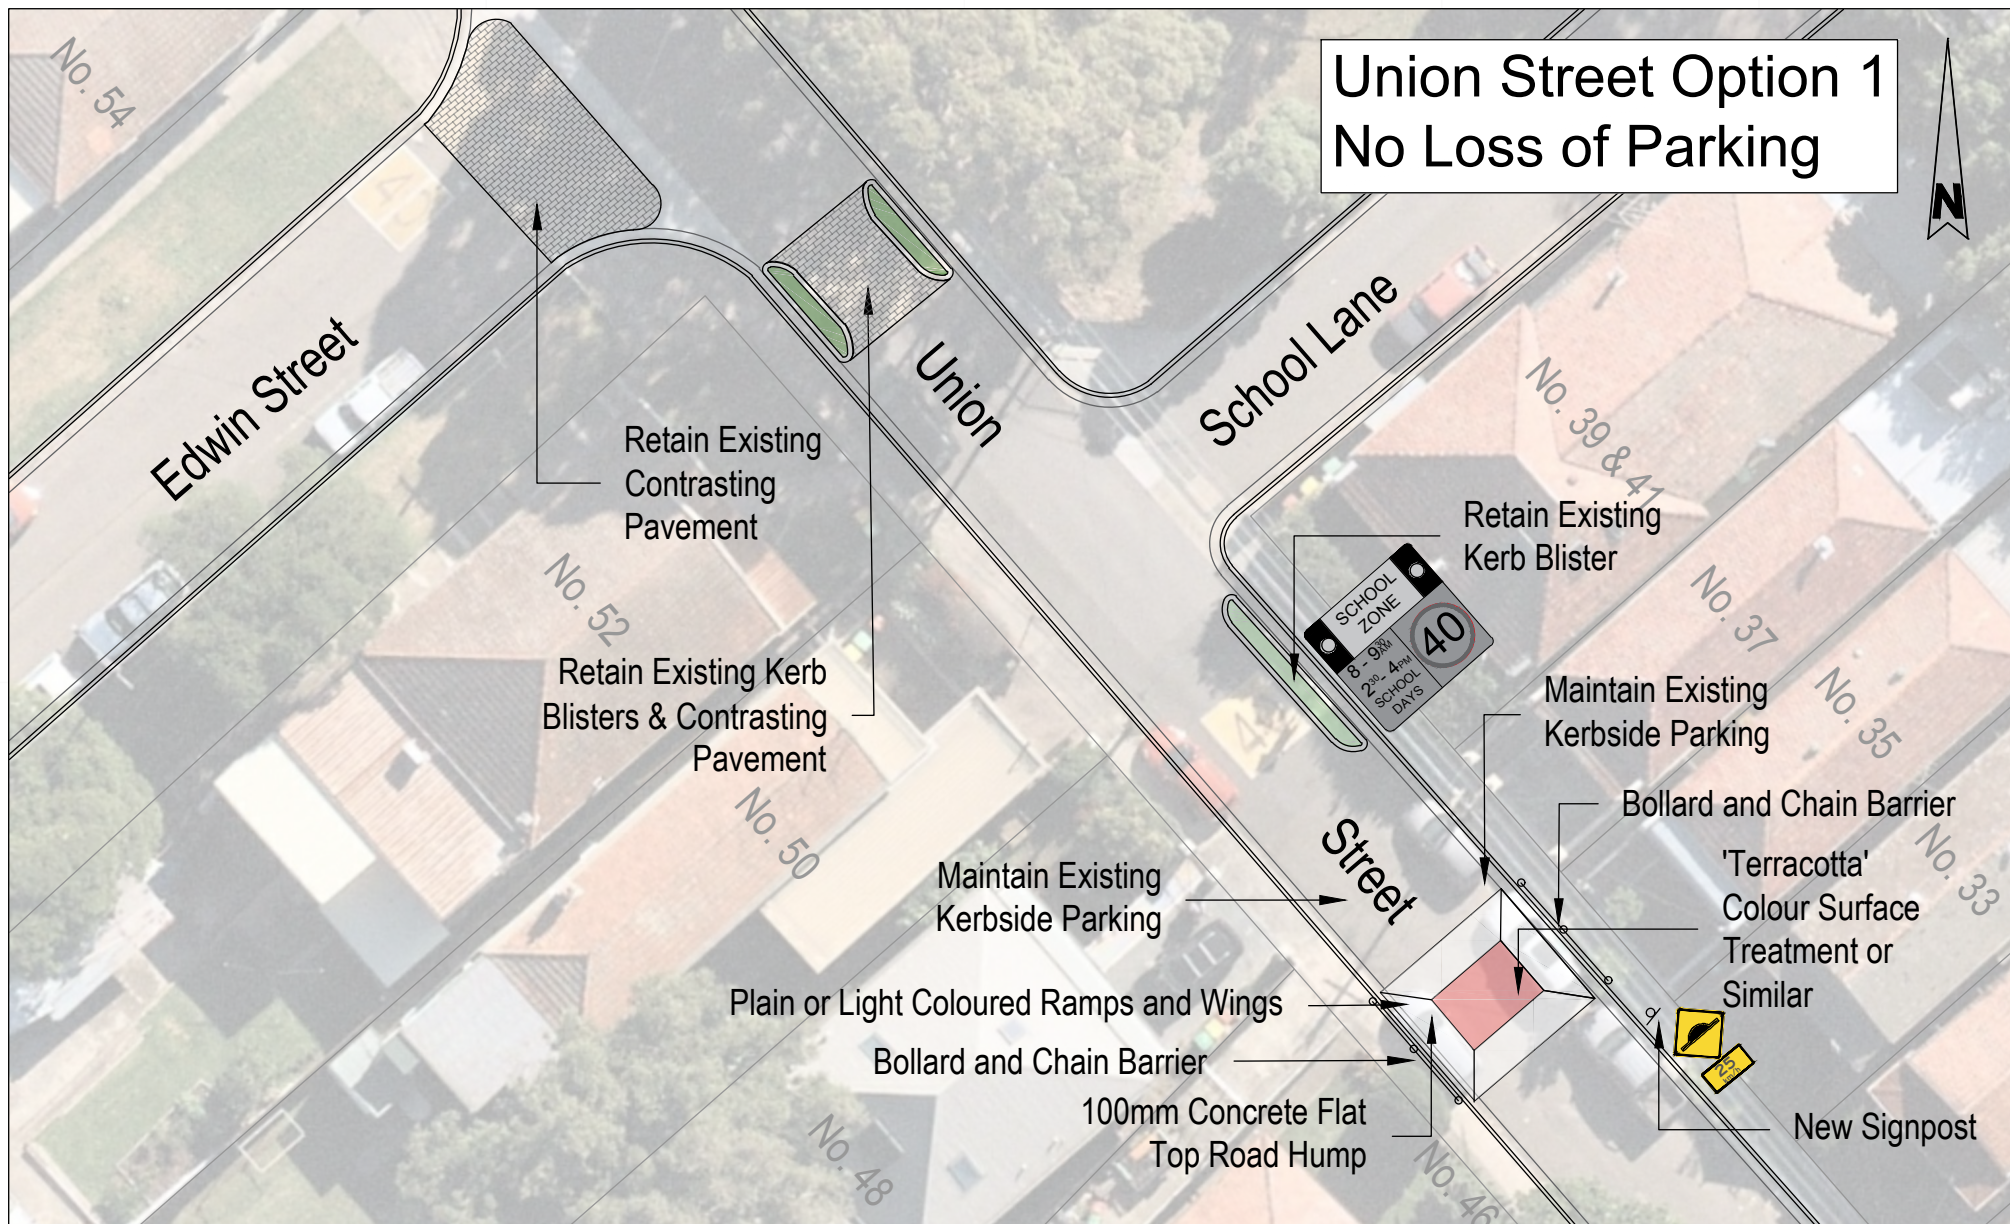





# Union Street Option 1 No Loss of Parking




	<b>Gold Coast</b> Suite 26, 58 Riverwalk Avenue, Robina QLD 4226 P: (07) 5562-5377 W: www.bitziosconsulting.com.au	<b>Brisbane</b> Level 2, 428 Upper Edward Street, Spring Hill 4000 P: (07) 3831-4442 E: admin@bitziosconsulting.com.au	<b>Sydney</b> Studio 203, 3 Gladstone Street, Newtown NSW 2042 P: (02) 9557 6202
	<b>REVISIONS</b>		
	Revisions/Descriptions		
	Issue	Drawn	Date
	001	NOT USED	
	002	NOT USED	
	003	NOT USED	
	004	NOT USED	
	005	Union Street Option 1 - No. 46 Union Street	C.M 24.09.2020
			
Scale @ A3 1:200			
Project			
Tempe South LATM Study			
Design			
C.M			
Drawn			
C.M			
Checked			
S.P			
<div>CONCEPT ONLY</div>			
Date			
24.09.2020			
Title			
Union Street			
LATM Treatment Option 1			
Flat Top Road Hump			
at No.46 Union Street			
Project Number			
P4533			
Sheet Number			
26			
Issue			
005			



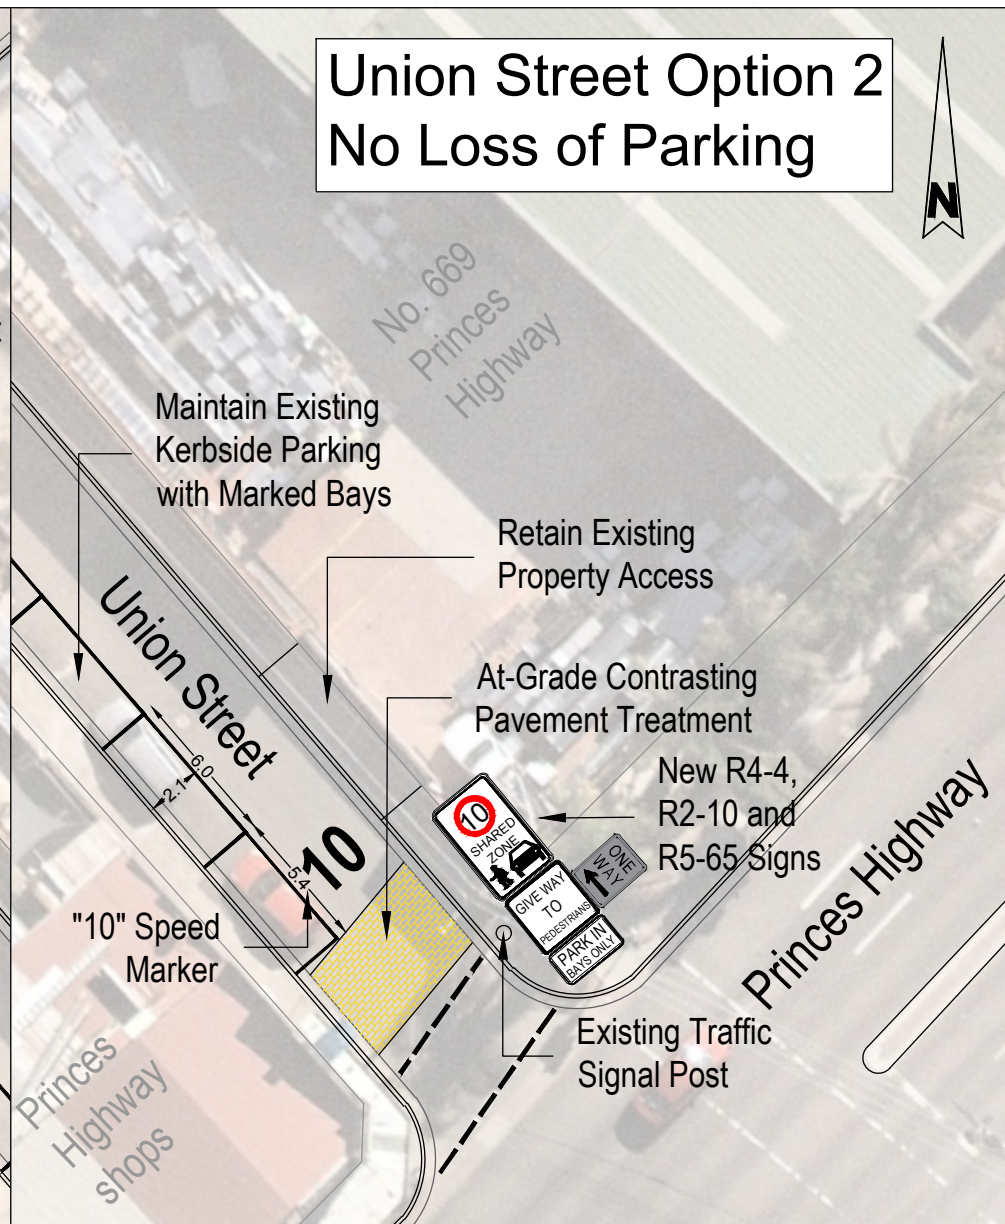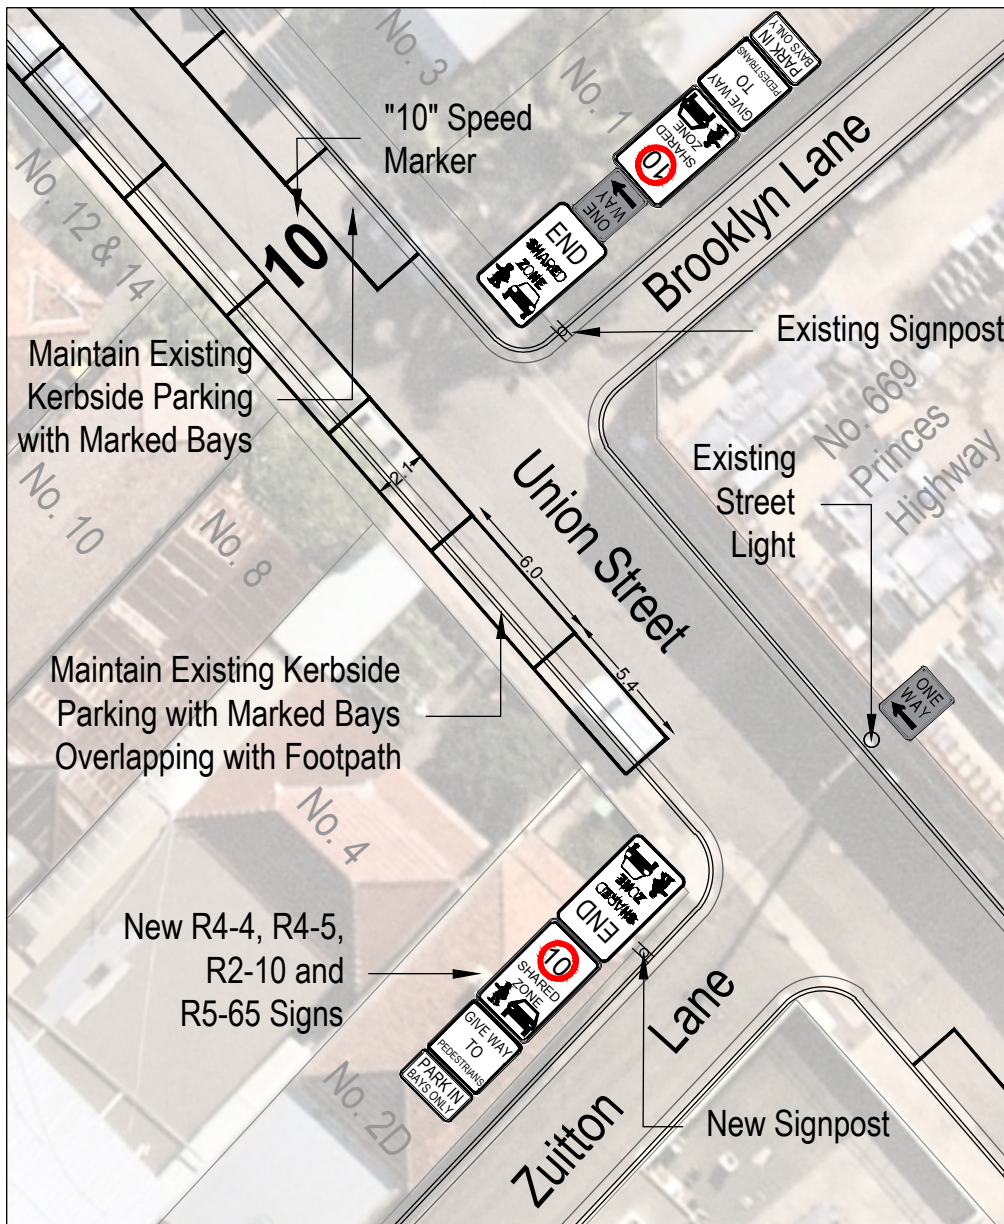

**Gold Coast**  
Suite 26, 58 Riverwalk Avenue, Robina QLD 4226  
P: (07) 9562-5377  
W: www.bitziosconsulting.com.au  
**Brisbane**  
Level 2, 428 Upper Edward Street, Spring Hill 4000  
P: (07) 3831-4442  
E: admin@bitziosconsulting.com.au  
**Sydney**  
Studio 203, 3 Gladstone Street, Newtown NSW 2042  
P: (02) 9557 6202


REVISIONS		Drawn	Date
Issue	Revisions/Descriptions		
001	NOT USED		
002	NOT USED		
003	NOT USED		
004	NOT USED		
005	Union Street Option 2 - north of Princes Highway	C.M	24.09.2020

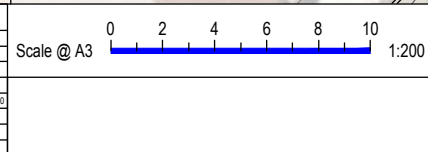



Project	Tempe South LATM Study
Title	Union Street LATM Treatment Option 2 Contrasting Pavement & Shared Zone north of Princes Highway

Design	C.M	Drawn	C.M	Checked	S.P
CONCEPT ONLY					Date
					24.09.2020
Project Number	P4533	Sheet Number	27	Issue	005

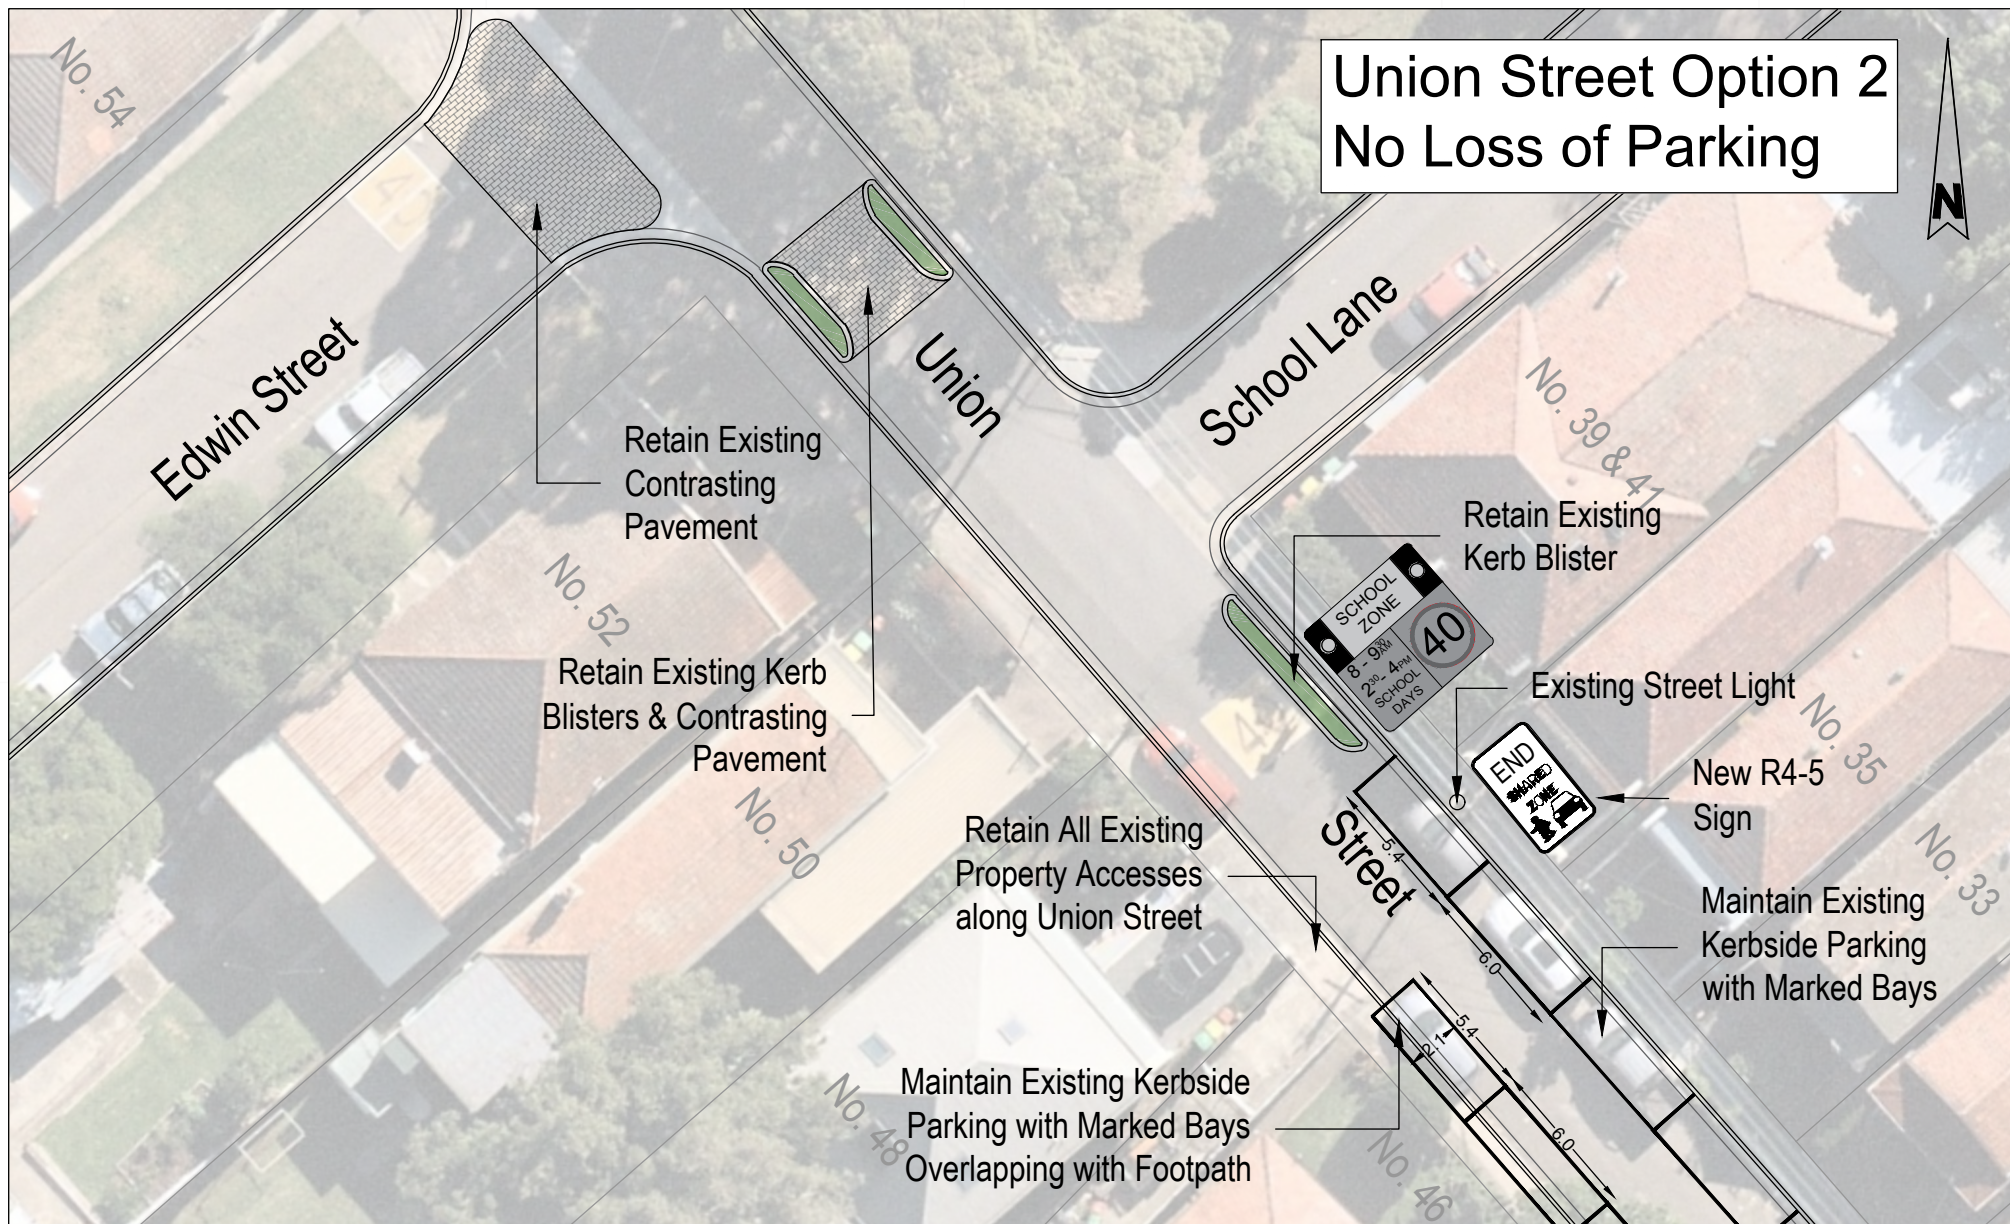



# Union Street Option 2 No Loss of Parking

	<b>Gold Coast</b> Suite 26, 58 Riverwalk Avenue, Robina QLD 4226 P: (07) 5562-5377 W: www.bitziosconsulting.com.au	<b>ReVISIONS</b> Revisions/Descriptions	Drawn	Date	 Scale @ A3 1:200	Project Tempe South LATM Study	Design C.M	Drawn C.M	Checked S.P	
	<b>Brisbane</b> Level 2, 428 Upper Edward Street, Spring Hill 4000 P: (07) 3831-4442 E: admin@bitziosconsulting.com.au	001 NOT USED				<div>CONCEPT ONLY</div>	Title Union Street LATM Treatment Option 2 School Zone south of School Lane	Project Number P4533	Sheet Number 28	Date 24.09.2020
	<b>Sydney</b> Studio 203, 3 Gladstone Street, Newtown NSW 2042 P: (02) 9557 6202	002 NOT USED								
		003 NOT USED								
		004 NOT USED								
	005 Union Street Option 2 - south of School Lane	C.M	24.09.2020							