



Tramway Street No Loss of Parking

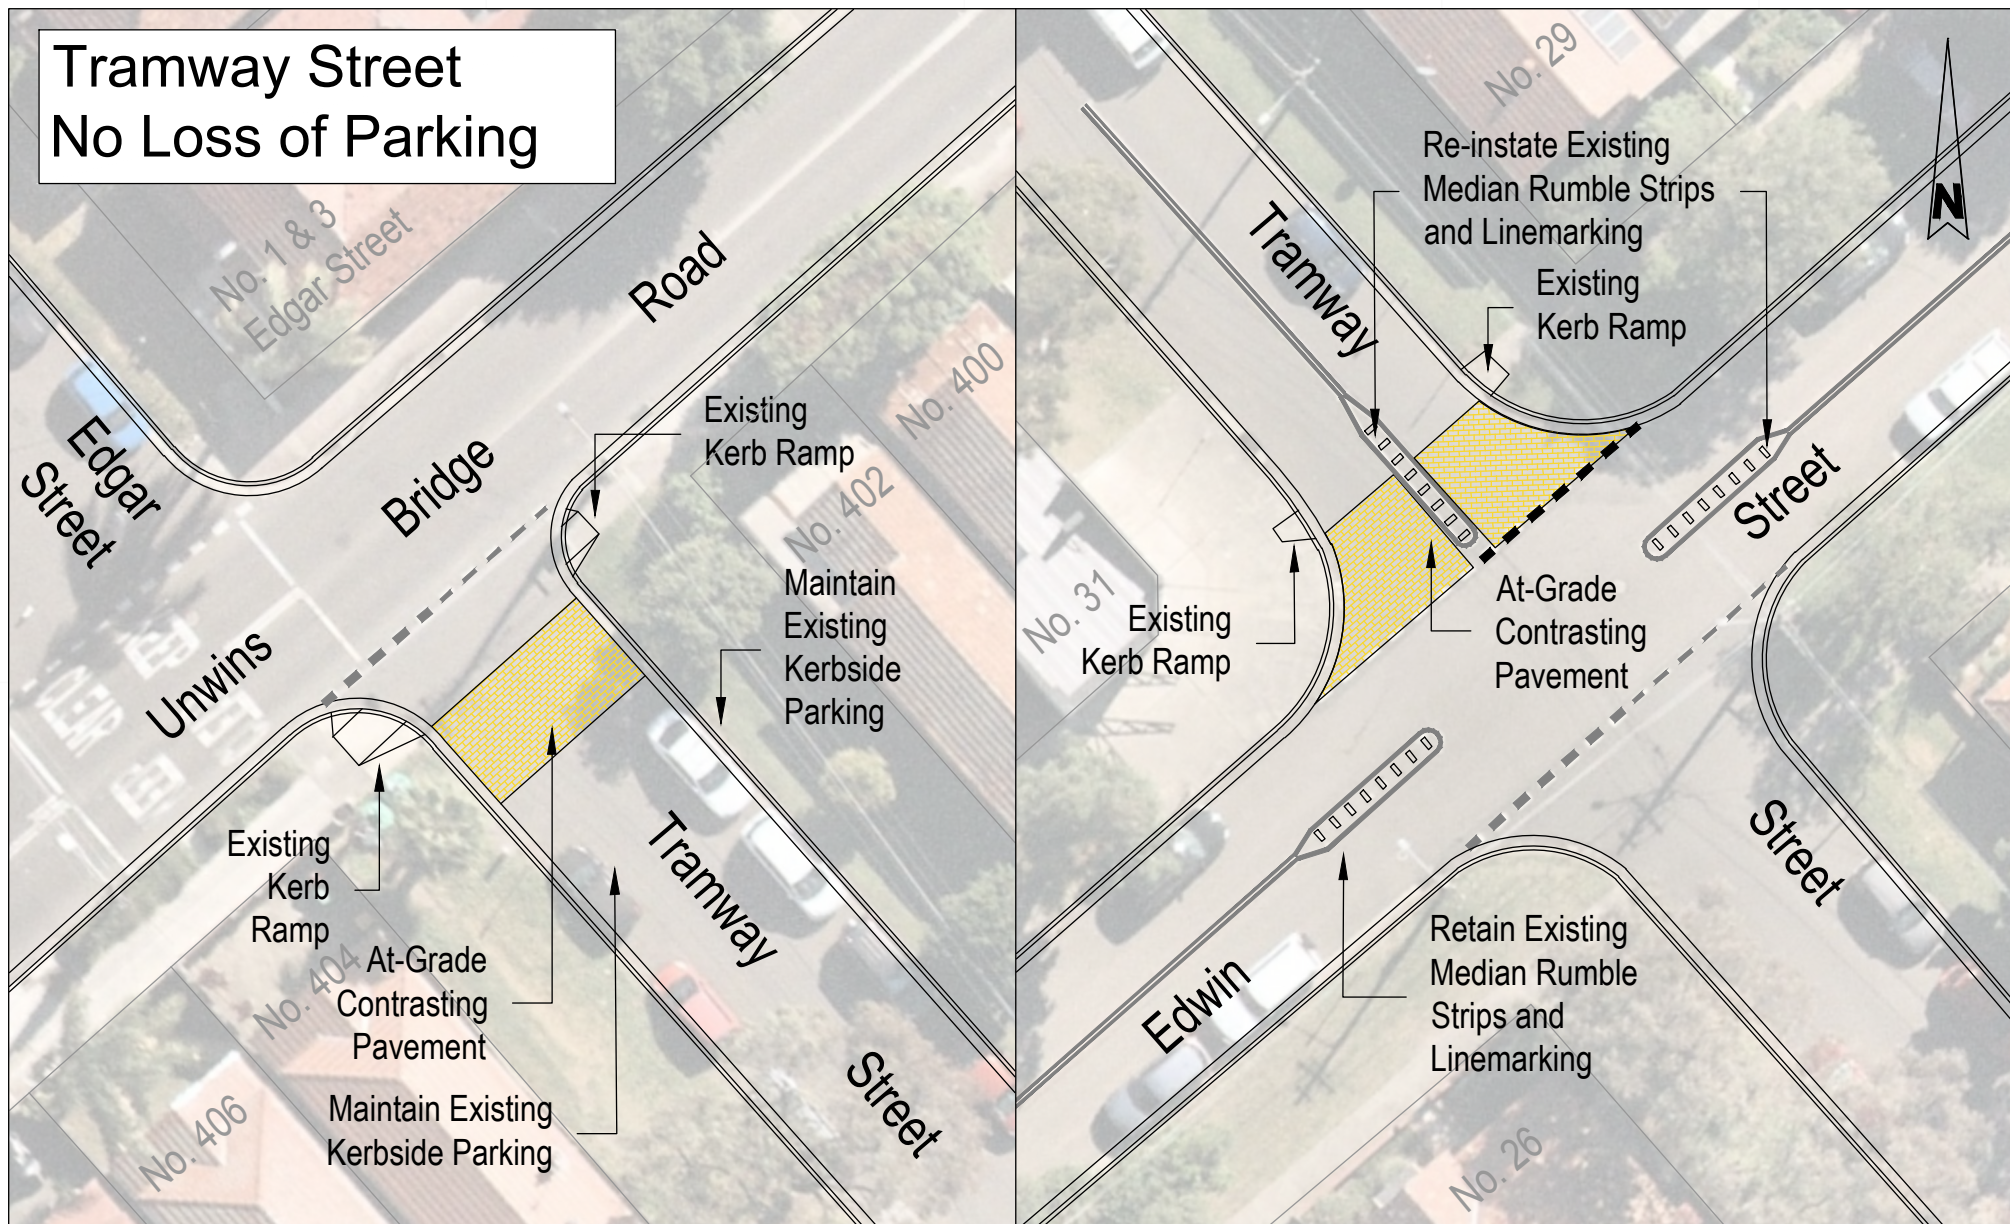

	Gold Coast Suite 26, 58 Riverwalk Avenue, Robina QLD 4226 P: (07) 5562-5377 W: www.bitziosconsulting.com.au Brisbane Level 2, 428 Upper Edward Street, Spring Hill 4000 P: (07) 3831-4442 E: admin@bitziosconsulting.com.au Sydney Studio 203, 3 Gladstone Street, Newtown NSW 2042 P: (02) 9557 6202				Project Tempe South LATM Study		Design C.M		Drawn C.M		Checked S.P	
	Title Tramway Street LATM Treatment Contrasting Pavement at Unwins Bridge Road and Edwin Street				Project Number P4533		Sheet Number 30		Issue 005		Date 24.09.2020	
	Scale @ A3 0 2 4 6 8 10 1:200				REVISIONS Revisions/Descriptions Issue 001 NOT USED 002 NOT USED 003 NOT USED 004 NOT USED 005 Tramway Street - at Unwins Bridge Road and Edwin Street Drawn C.M Date 24.09.2020		Design C.M		Drawn C.M		Checked S.P	
	Scale @ A3 0 2 4 6 8 10 1:200				Project Tempe South LATM Study		Design C.M		Drawn C.M		Checked S.P	
	Title Tramway Street LATM Treatment Contrasting Pavement at Unwins Bridge Road and Edwin Street				Project Number P4533		Sheet Number 30		Issue 005		Date 24.09.2020	