



Station Street No Loss of Parking

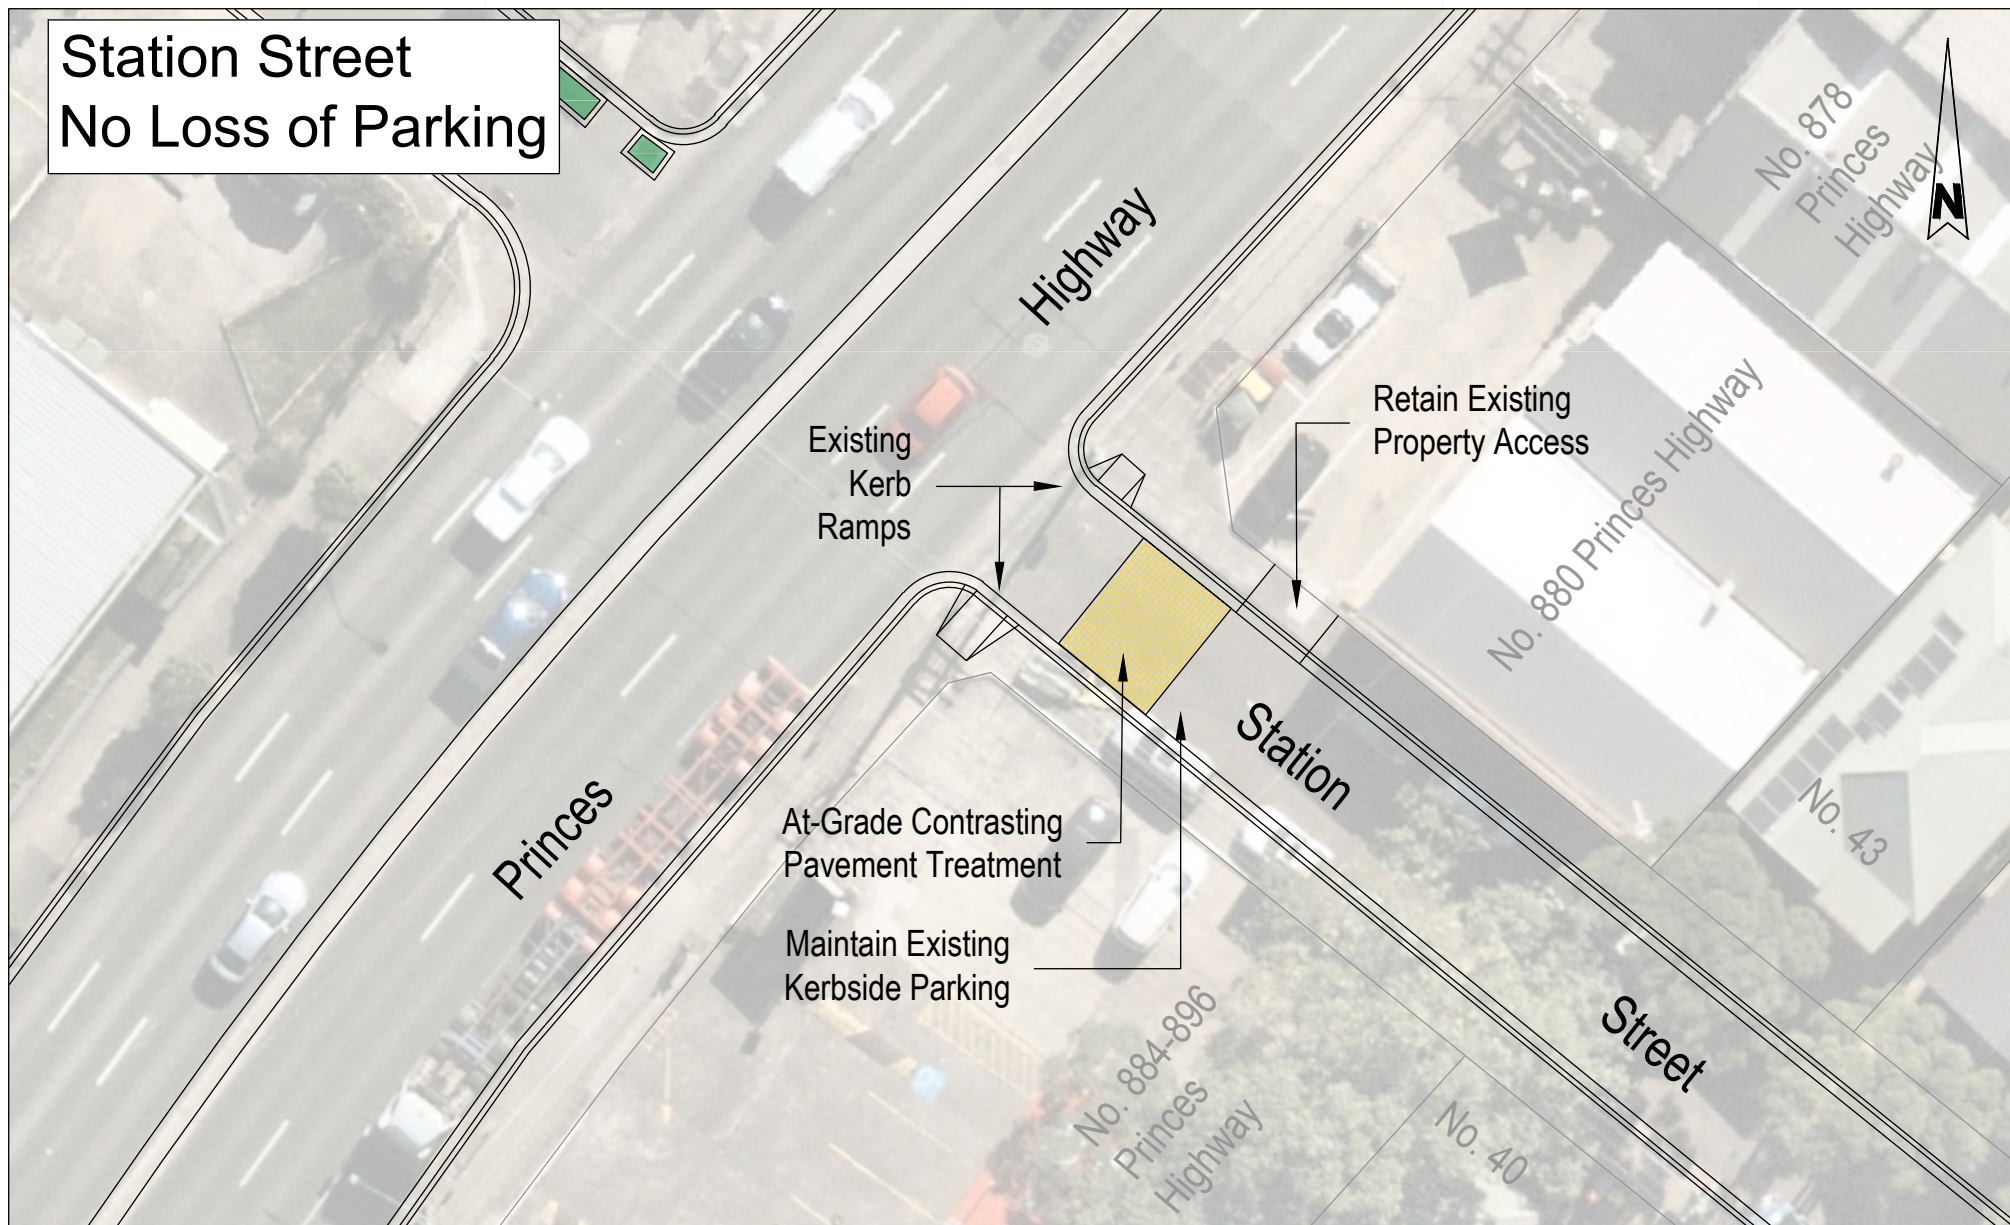

Gold Coast
Suite 26, 58 Riverwalk Avenue, Robina QLD 4226
P: (07) 5562-5377
W: www.bitziosconsulting.com.au
Brisbane
Level 2, 428 Upper Edward Street, Spring Hill 4000
P: (07) 3831-4442
E: admin@bitziosconsulting.com.au
Sydney
Studio 203, 3 Gladstone Street, Newtown NSW 2042
P: (02) 9557 6202

REVISIONS		Drawn	Date
Issue	Revisions/Descriptions		
001	NOT USED		
002	NOT USED		
003	Contrasting Pavement Threshold	C.M	03.07.2020
004	Total Number of Spaces Lost	C.M	23.07.2020
005	NO CHANGES	C.M	24.09.2020

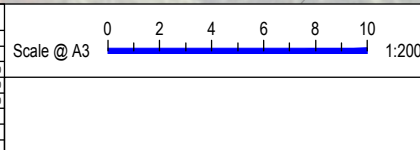

Project	Tempe South LATM Study
Title	Contrasting Pavement Threshold Station Street

Design	C.M	Drawn	C.M	Checked	S.P
CONCEPT ONLY					Date
					24.09.2020
Project Number	P4533	Sheet Number	34	Issue	005