



Stanley Street Option 1 No Loss of Parking

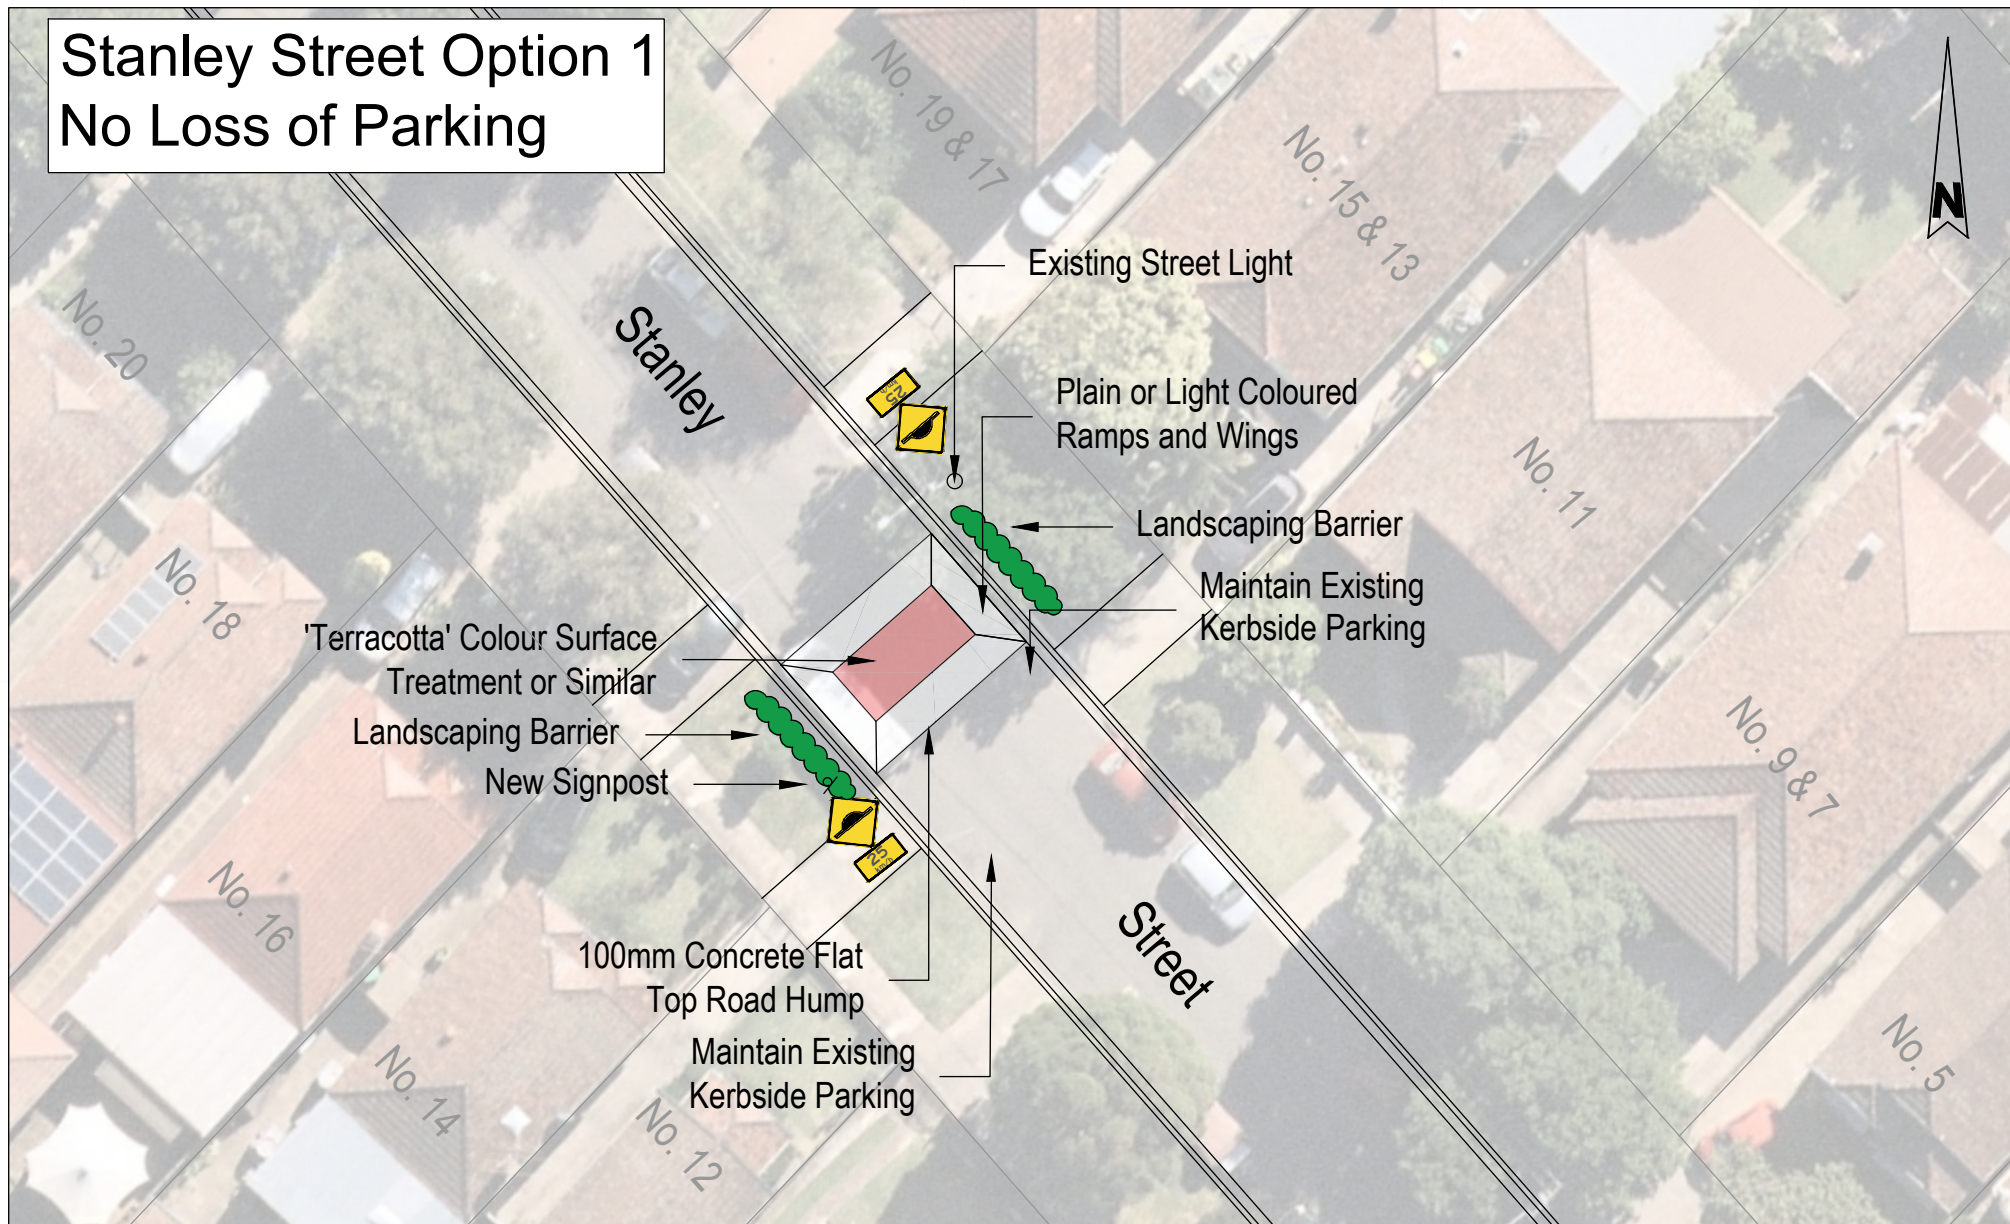

Gold Coast
Suite 26, 58 Riverwalk Avenue, Robina QLD 4226
P: (07) 5562-5377
W: www.bitziosconsulting.com.au
Brisbane
Level 2, 428 Upper Edward Street, Spring Hill 4000
P: (07) 3831-4442
E: admin@bitziosconsulting.com.au
Sydney
Studio 203, 3 Gladstone Street, Newtown NSW 2042
P: (02) 9557 6202


REVISIONS		Drawn	Date
Issue	Revisions/Descriptions		
001	Stanley Street Option 1 - No. 14 Stanley Street	C.M	30.04.2020
002	NO CHANGES	C.M	19.06.2020
003	NO CHANGES	C.M	03.07.2020
004	Total Number of Spaces Lost	C.M	23.07.2020
005	Landscaping Barrier	C.M	24.09.2020

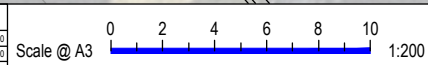

Project	Tempe South LATM Study
Title	Stanley Street LATM Treatment Option 1 Flat Top Road Hump at No. 14 Stanley Street

Design	C.M	Drawn	C.M	Checked	S.P
CONCEPT ONLY					Date 24.09.2020
Project Number	P4533	Sheet Number	1	Issue	005

Stanley Street Option 1 No Loss of Parking

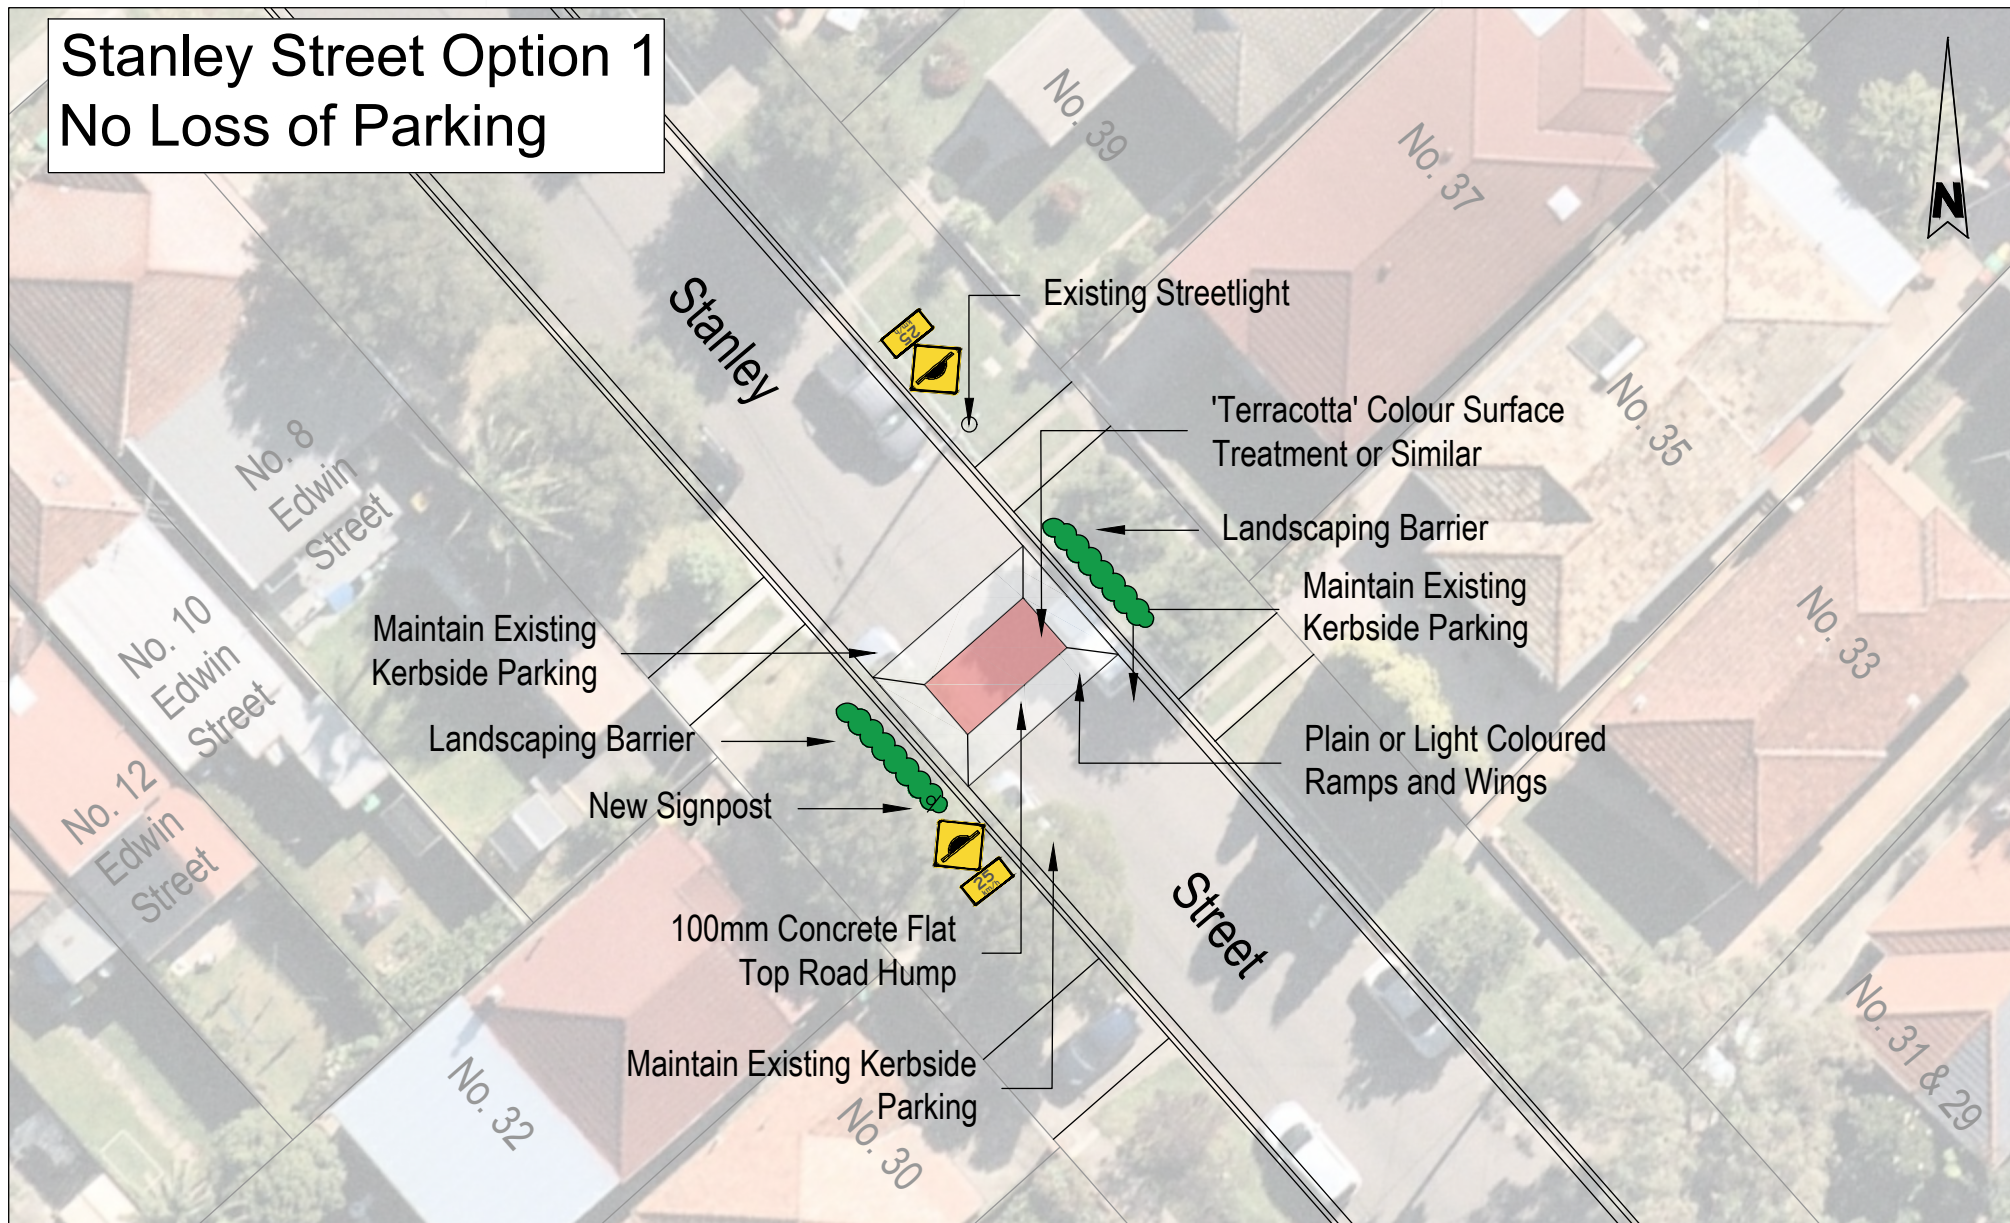

Gold Coast
Suite 26, 58 Riverwalk Avenue, Robina QLD 4226
P: (07) 5562-5377
W: www.bitziosconsulting.com.au
Brisbane
Level 2, 428 Upper Edward Street, Spring Hill 4000
P: (07) 3831-4442
E: admin@bitziosconsulting.com.au
Sydney
Studio 203, 3 Gladstone Street, Newtown NSW 2042
P: (02) 9557 6202


REVISIONS		Drawn	Date
Issue	Revisions/Descriptions		
001	Stanley Street Option 1 - No. 37 Stanley Street	C.M	30.04.2020
002	NO CHANGES	C.M	19.06.2020
003	NO CHANGES	C.M	03.07.2020
004	Total Number of Spaces Lost	C.M	23.07.2020
005	Landscaping barrier	C.M	24.09.2020

Scale @ A3 0 2 4 6 8 10 1:200

Project	Tempe South LATM Study
Title	Stanley Street LATM Treatment Option 1 Flat Top Road Hump at No. 37 Stanley Street

Design	C.M	Drawn	C.M	Checked	S.P
CONCEPT ONLY					Date 24.09.2020
Project Number	P4533	Sheet Number	2	Issue	005

Stanley Street Option 2 Loss of Two (2) Parking Spaces

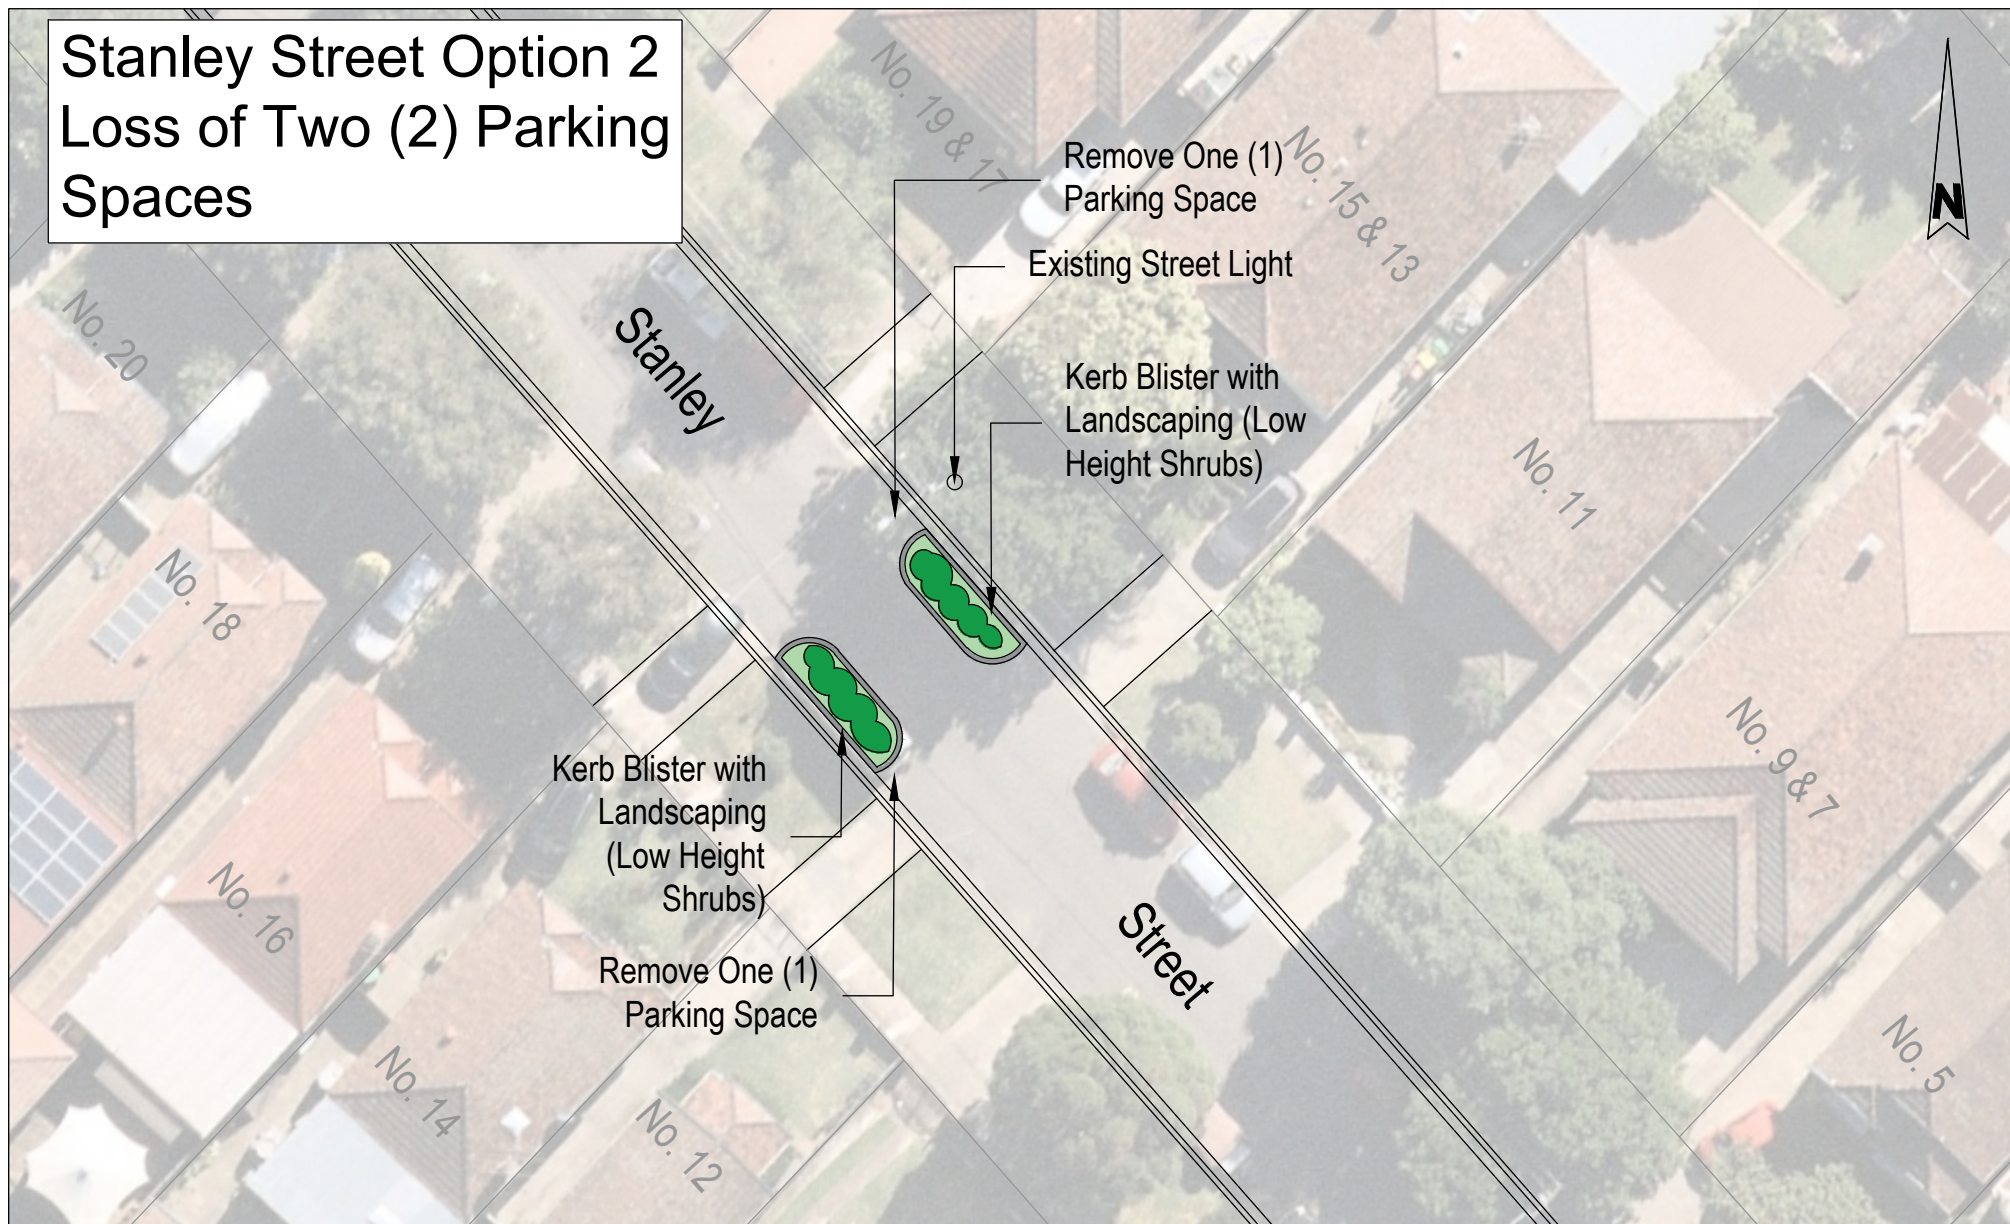

Gold Coast
Suite 26, 58 Riverwalk Avenue, Robina QLD 4226
P: (07) 5562-5377
W: www.bitziosconsulting.com.au
Brisbane
Level 2, 428 Upper Edward Street, Spring Hill 4000
P: (07) 3831-4442
E: admin@bitziosconsulting.com.au
Sydney
Studio 203, 3 Gladstone Street, Newtown NSW 2042
P: (02) 9557 6202

REVISIONS		Drawn	Date
Issue	Revisions/Descriptions		
001	Stanley Street Option 2 - No. 14 Stanley Street	C.M	30.04.2020
002	NO CHANGES	C.M	19.06.2020
003	NO CHANGES	C.M	03.07.2020
004	Total Number of Spaces Lost	C.M	23.07.2020
005	NO CHANGES	C.M	24.09.2020

Scale @ A3 0 2 4 6 8 10 1:200

Project	Tempe South LATM Study
Title	Stanley Street LATM Treatment Option 2 Kerb Blisters at No. 14 Stanley Street

Design	C.M	Drawn	C.M	Checked	S.P
CONCEPT ONLY					Date 24.09.2020
Project Number	P4533	Sheet Number	3	Issue	005

Stanley Street Option 2 Loss of Two (2) Parking Spaces



Gold Coast
Suite 26, 58 Riverwalk Avenue, Robina QLD 4226
P: (07) 5562-5377
W: www.bitziosconsulting.com.au
Brisbane
Level 2, 428 Upper Edward Street, Spring Hill 4000
P: (07) 3831-4442
E: admin@bitziosconsulting.com.au
Sydney
Studio 203, 3 Gladstone Street, Newtown NSW 2042
P: (02) 9557 6202

REVISIONS		Drawn	Date
Issue	Revisions/Descriptions		
001	Stanley Street Option 2 - No. 37 Stanley Street	C.M	30.04.2020
002	NO CHANGES	C.M	19.06.2020
003	NO CHANGES	C.M	03.07.2020
004	Total Number of Spaces Lost	C.M	23.07.2020
005	NO CHANGES	C.M	24.09.2020

Scale @ A3 0 2 4 6 8 10 1:200

Project Tempe South LATM Study		Design C.M	Drawn C.M	Checked S.P
Title Stanley Street LATM Treatment Option 2 Kerb Blisters at No. 37 Stanley Street		CONCEPT ONLY		Date 24.09.2020
		Project Number P4533	Sheet Number 4	Issue 005