


Smith Street
Option 1b
Loss of up to
26 Parking
Spaces

Same as Option 2b.
See sheet number
20 for details


See sheet number
19 for details

See sheet
number 21 for
details

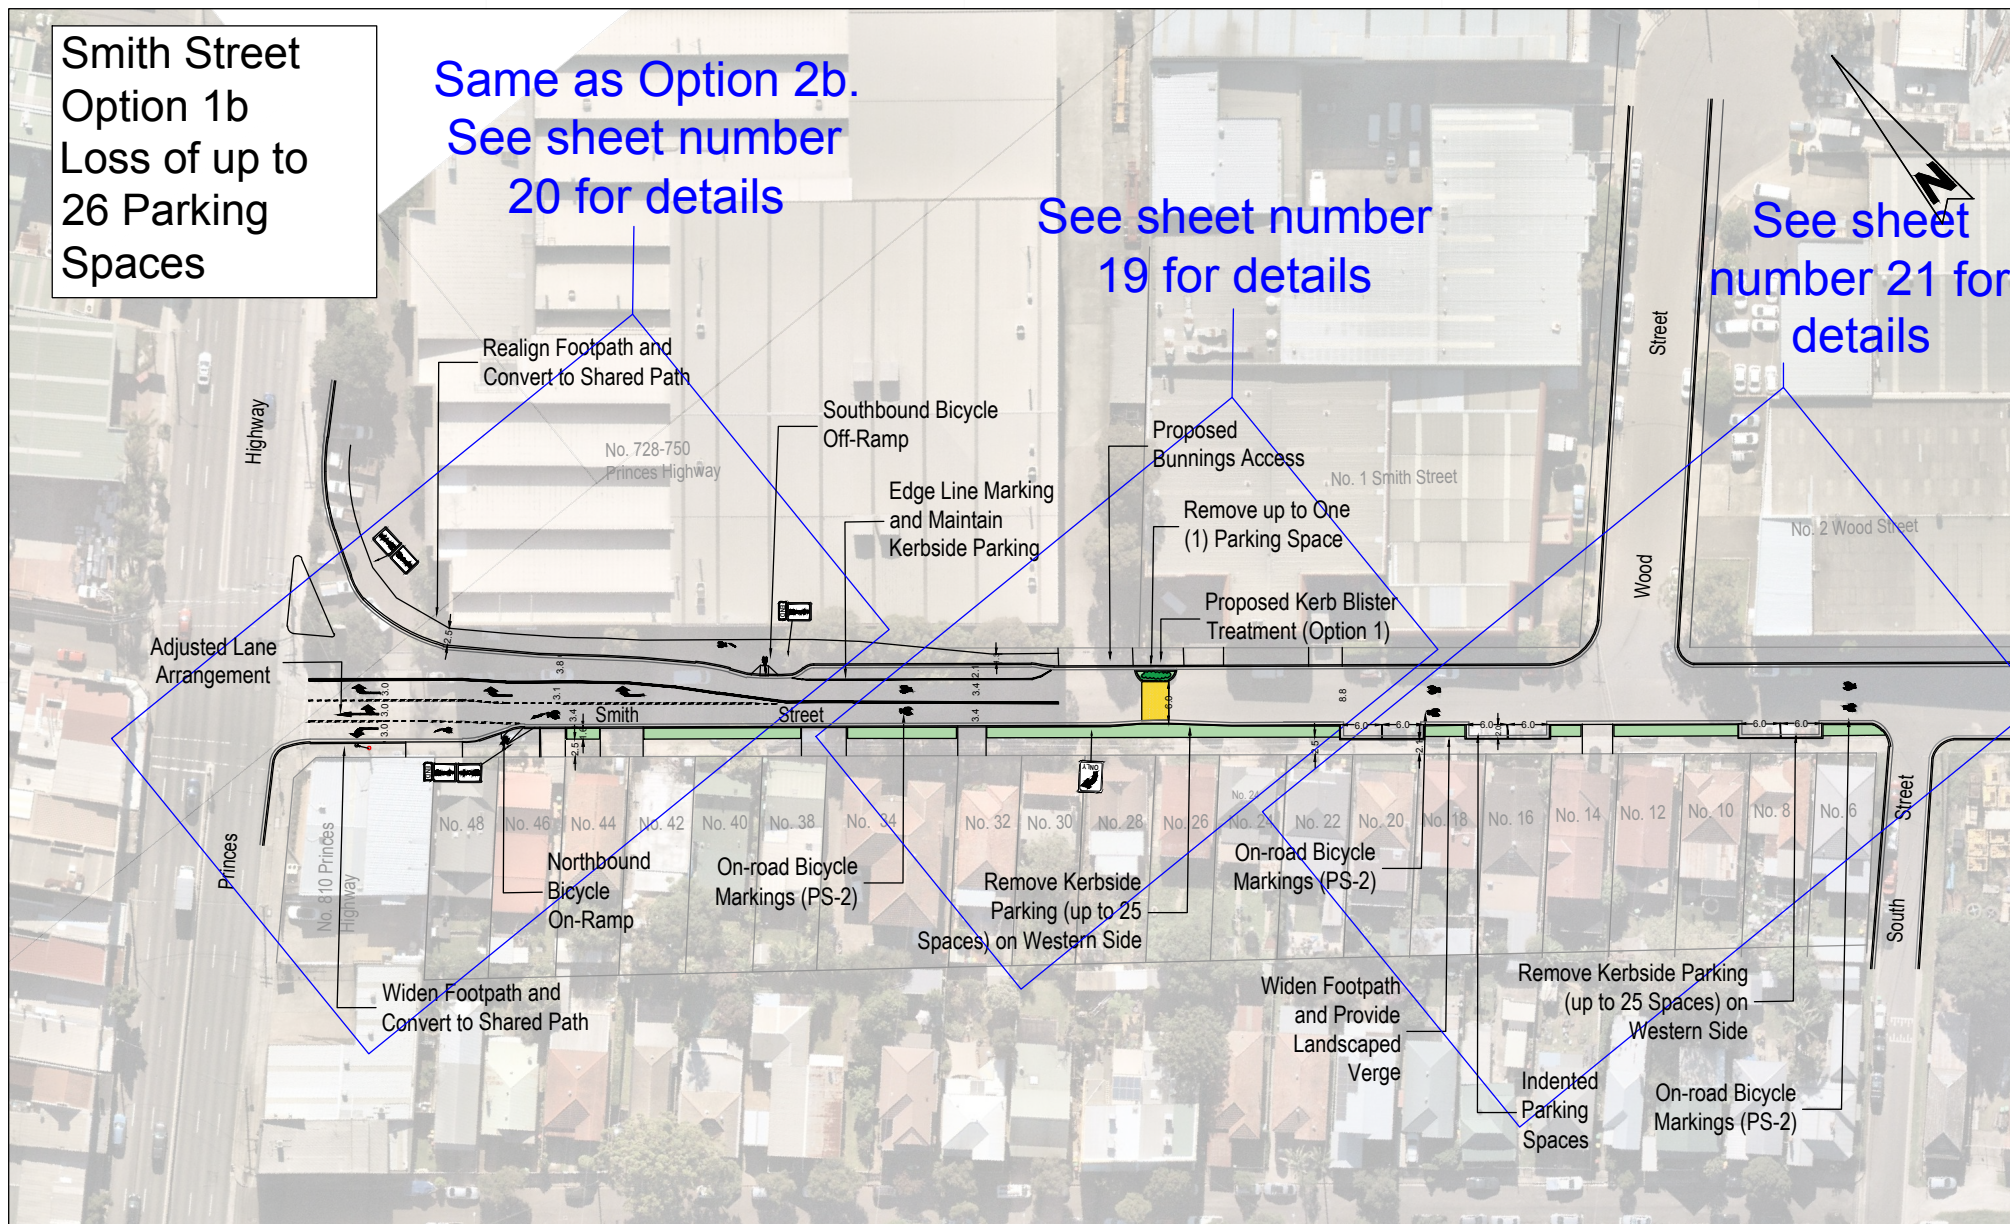



Gold Coast
Suite 26, 58 Riverwalk Avenue, Robina QLD 4226
P: (07) 5562-5377
W: www.bitziosconsulting.com.au
Brisbane
Level 2, 428 Upper Edward Street, Spring Hill 4000
P: (07) 3831-4442
E: admin@bitziosconsulting.com.au
Sydney
Studio 203, 3 Gladstone Street, Newtown NSW 2042
P: (02) 9557 6202

REVISIONS		Drawn	Date
Issue	Revisions/Descriptions		
001	Smith Street Option 1 - Edge Line Supplement	G.Y.	30.04.2020
002	Added Indicative Bicycle Ramp Locations	C.M.	19.06.2020
003	Delineation, Footpath Widening and Bicycle Ramp	C.M.	03.07.2020
004	Split Option 1 into Option 1a and Option 1b	C.M.	23.07.2020
005	Changes to Bicycle Ramps	C.M.	24.09.2020

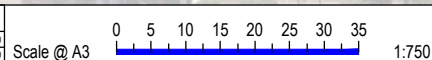

Project	Tempe South LATM Study		Design	Drawn	Checked
			G.Y	C.M	S.P
Title	Smith Street		CONCEPT ONLY		Date
	LATM Treatment Option 1b				24.09.2020
	Kerb Blisters & Widened Footpath Overview		Project Number	Sheet Number	Issue
		P4533	18	005	

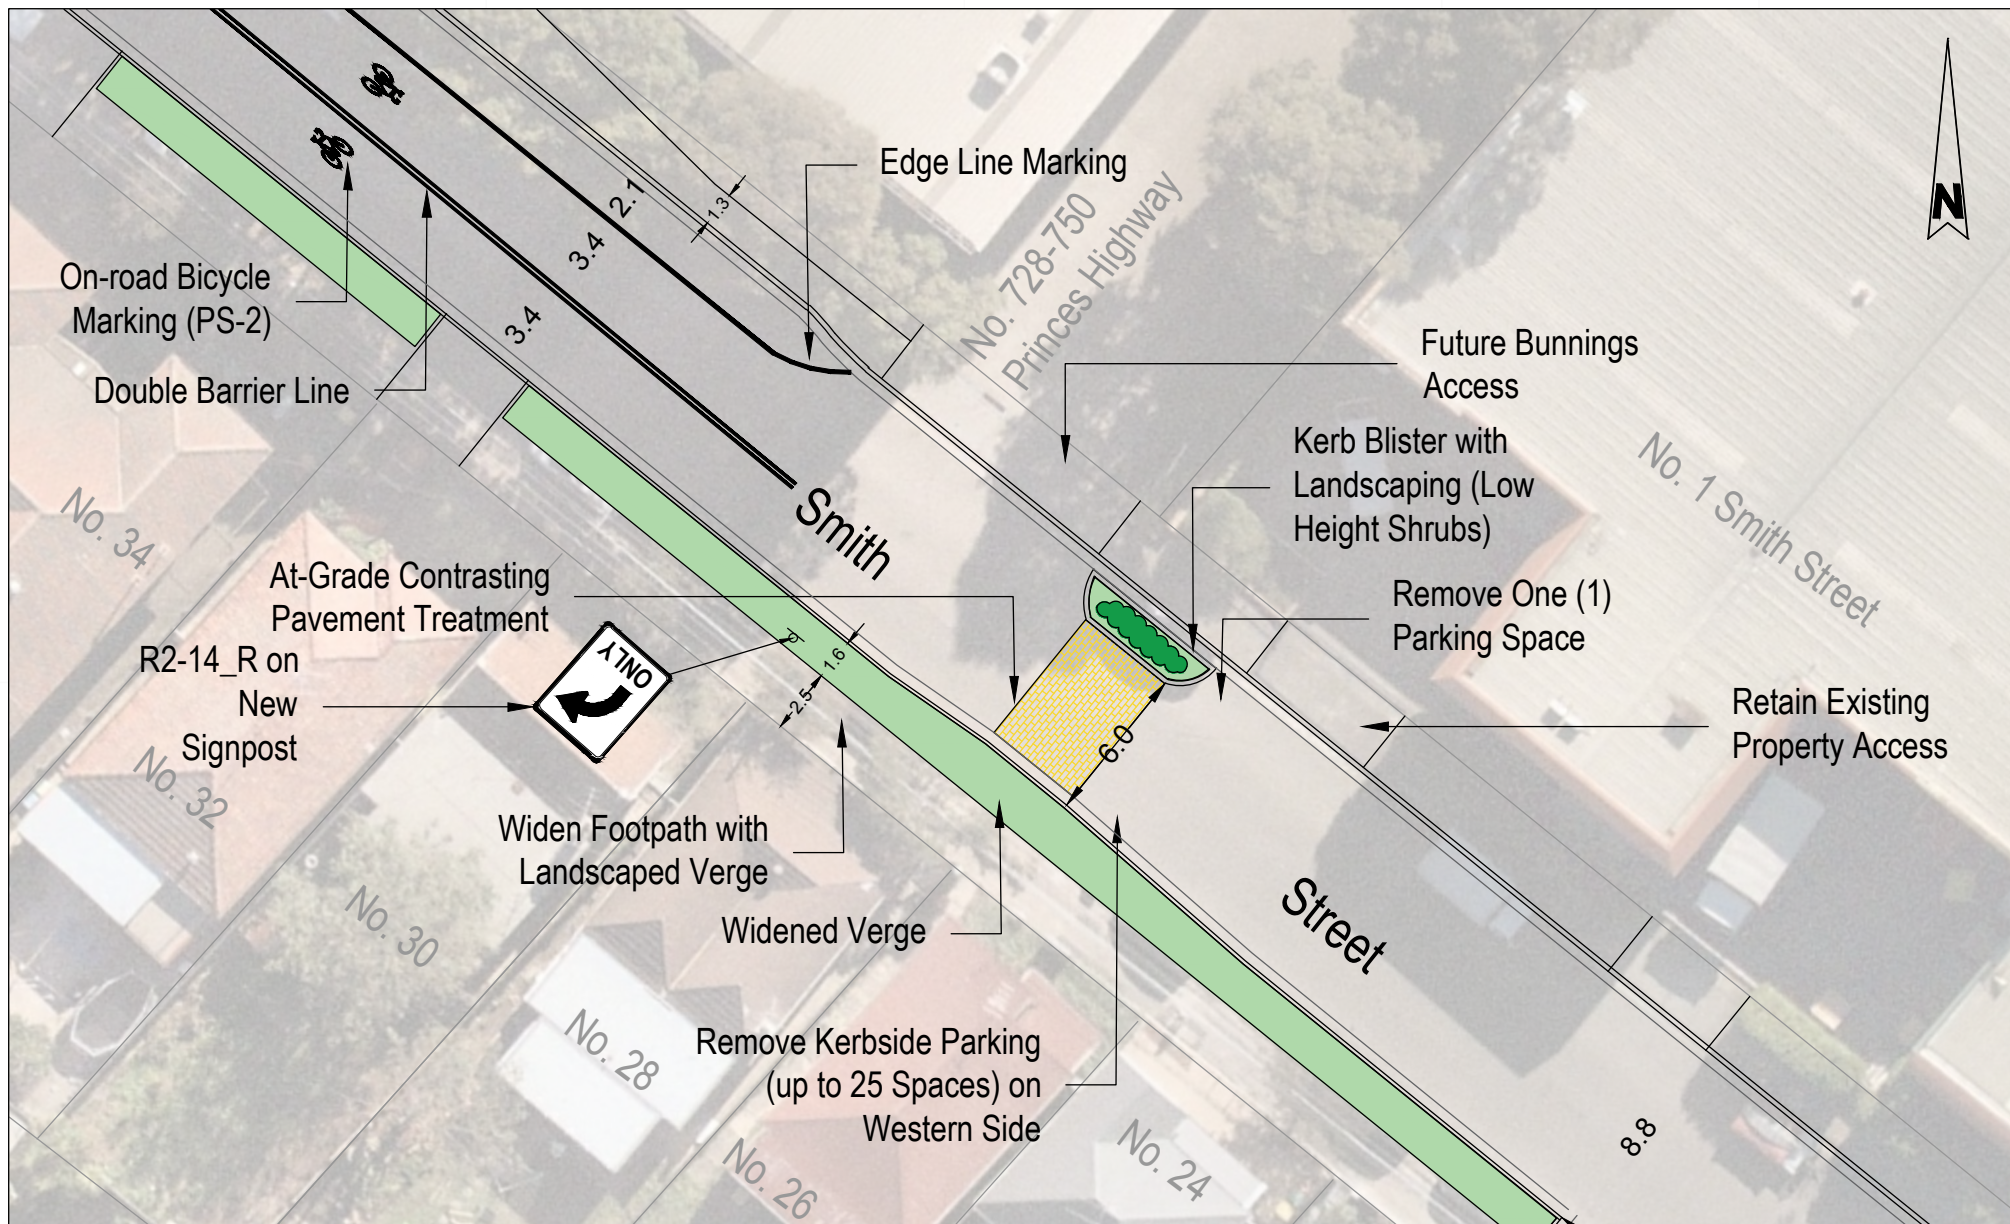




Gold Coast
Suite 26, 58 Riverwalk Avenue, Robina QLD 4226
P: (07) 5562-5377
W: www.bitziosconsulting.com.au

Brisbane
Level 2, 428 Upper Edward Street, Spring Hill 4000
P: (07) 3831-4442
E: admin@bitziosconsulting.com.au

Sydney
Studio 203, 3 Gladstone Street, Newtown NSW 2042
P: (02) 9557 6202

REVISIONS		Drawn	Date
Issue	Revisions/Descriptions		
001	Smith Street Option 1 - No. 28 Smith Street	C.M	30.04.2020
002	Added "Right Turn Only" sign	C.M	19.06.2020
003	Footpath Widening	C.M	03.07.2020
004	Option 1b	C.M	23.07.2020
005	NO CHANGES	C.M	24.09.2020

Scale @ A3



1:200

Project

Tempe South LATM Study

Title


Smith Street
LATM Treatment Option 1b
Kerb Blisters at No. 28 Smith Street

Design	Drawn	Checked
C.M	C.M	S.P

CONCEPT ONLY

Project Number	Sheet Number	Issue
P4533	19	005

Date: 24.09.2020

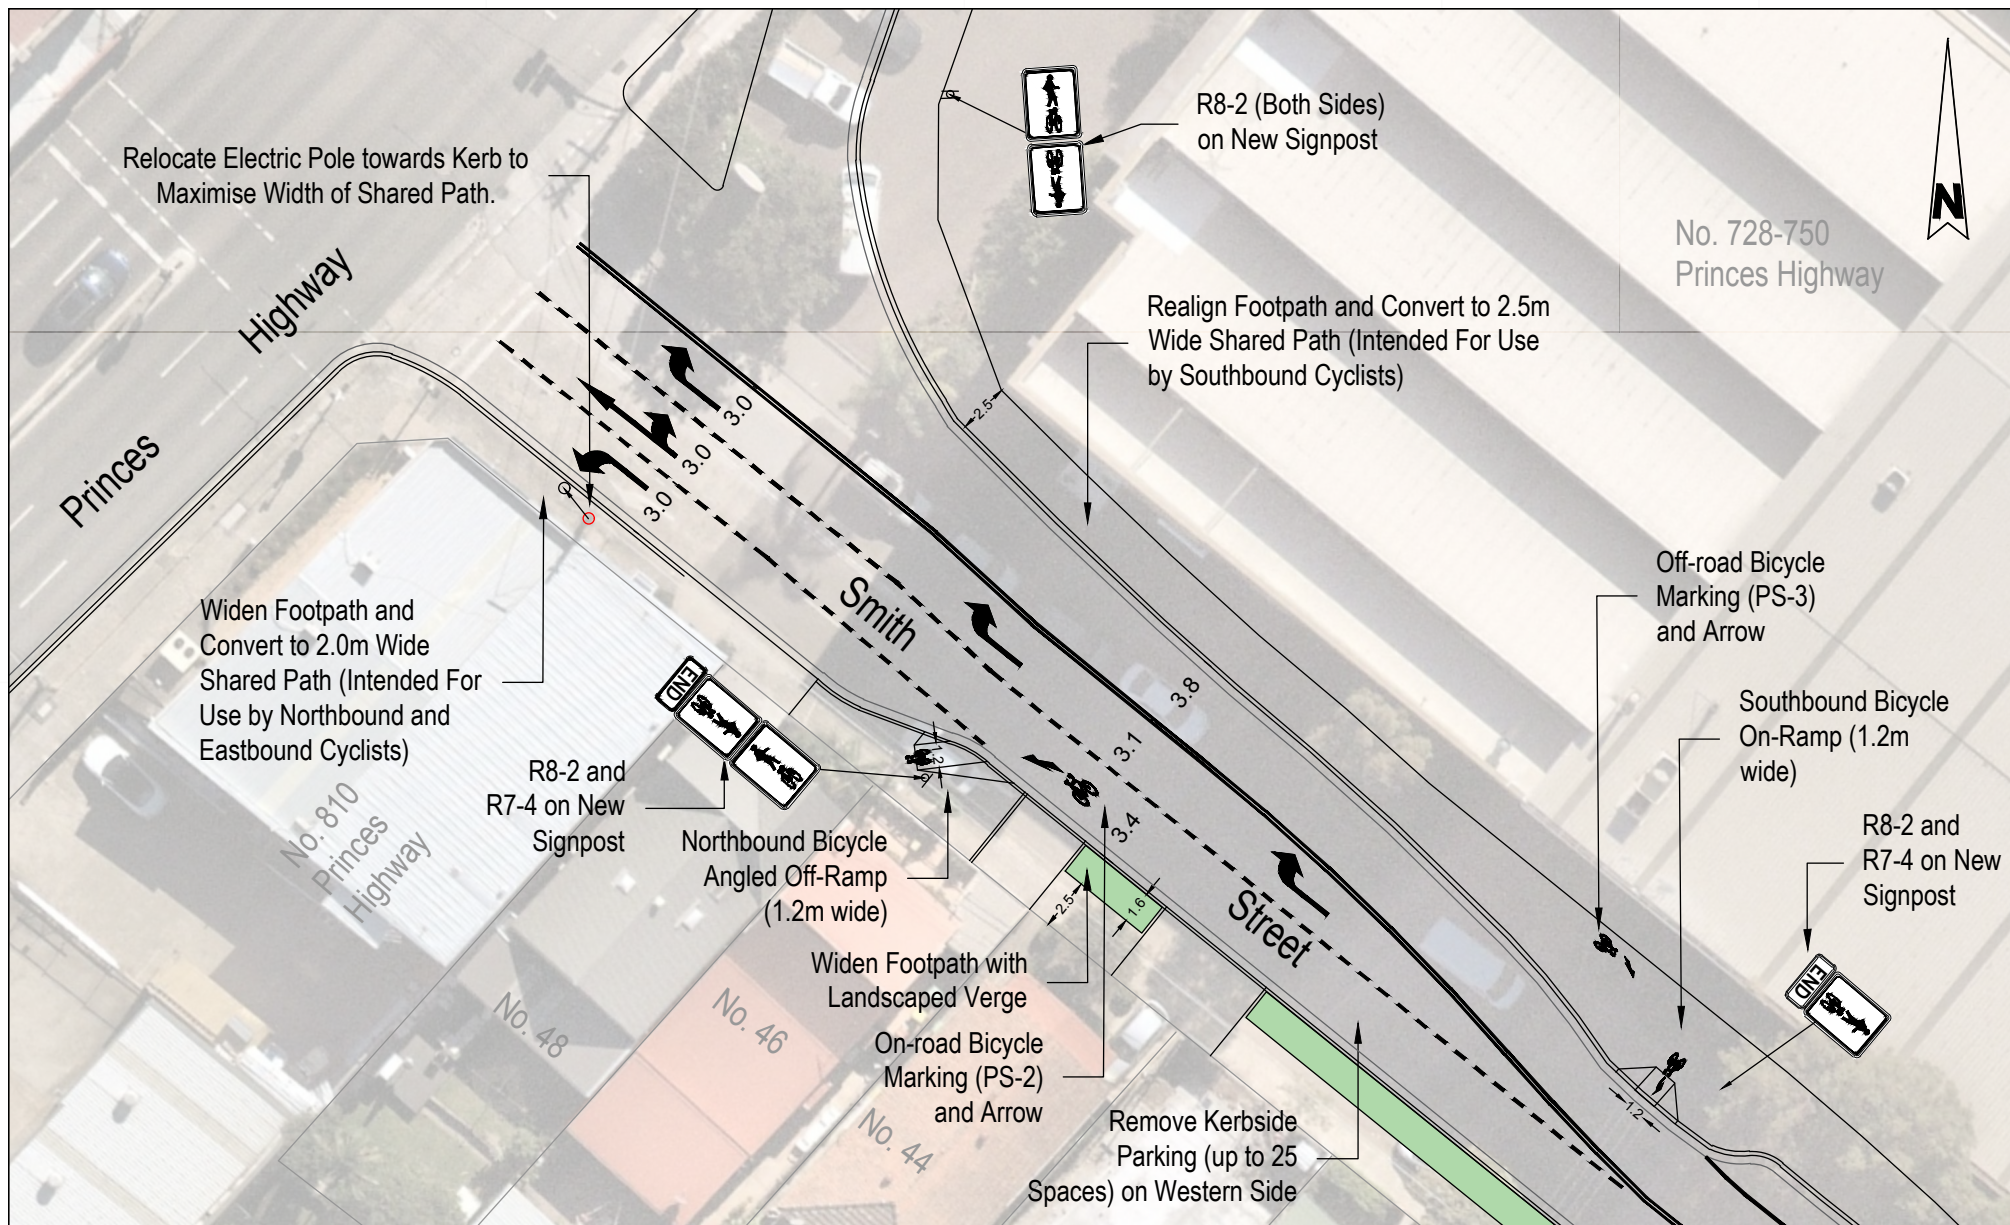

BITZIOS

consulting

Gold Coast

Suite 26, 58 Riverwalk Avenue, Robina QLD 4226

P: (07) 5562-5377

W: www.bitziosconsulting.com.au

Brisbane

Level 2, 428 Upper Edward Street, Spring Hill 4000

P: (07) 3831-4442

E: admin@bitziosconsulting.com.au

Sydney

Studio 203, 3 Gladstone Street, Newtown NSW 2042

P: (02) 9557 6202

REVISIONS		Drawn	Date
Issue	Revisions/Descriptions		
001	NOT USED		
002	NOT USED		
003	Delineation, Footpath Widening and Bicycle Ramps	C.M	03.07.2020
004	Option 1b & Option 2b	C.M	23.07.2020
005	Changes to Bicycle Ramps	C.M	24.09.2020

Scale @ A3

0

2

4

6


8


10

12

1:250

Project	Tempe South LATM Study			Design	C.M	Drawn	C.M	Checked	S.P
Title	Smith Street			CONCEPT ONLY			Date		24.09.2020
	LATM Treatment Option 1b & 2b								
	Bicycle Ramps, Widened Footpath, Shared Path, Lane Arrangements and Line Marking			Project Number	P4533	Sheet Number	20	Issue	005

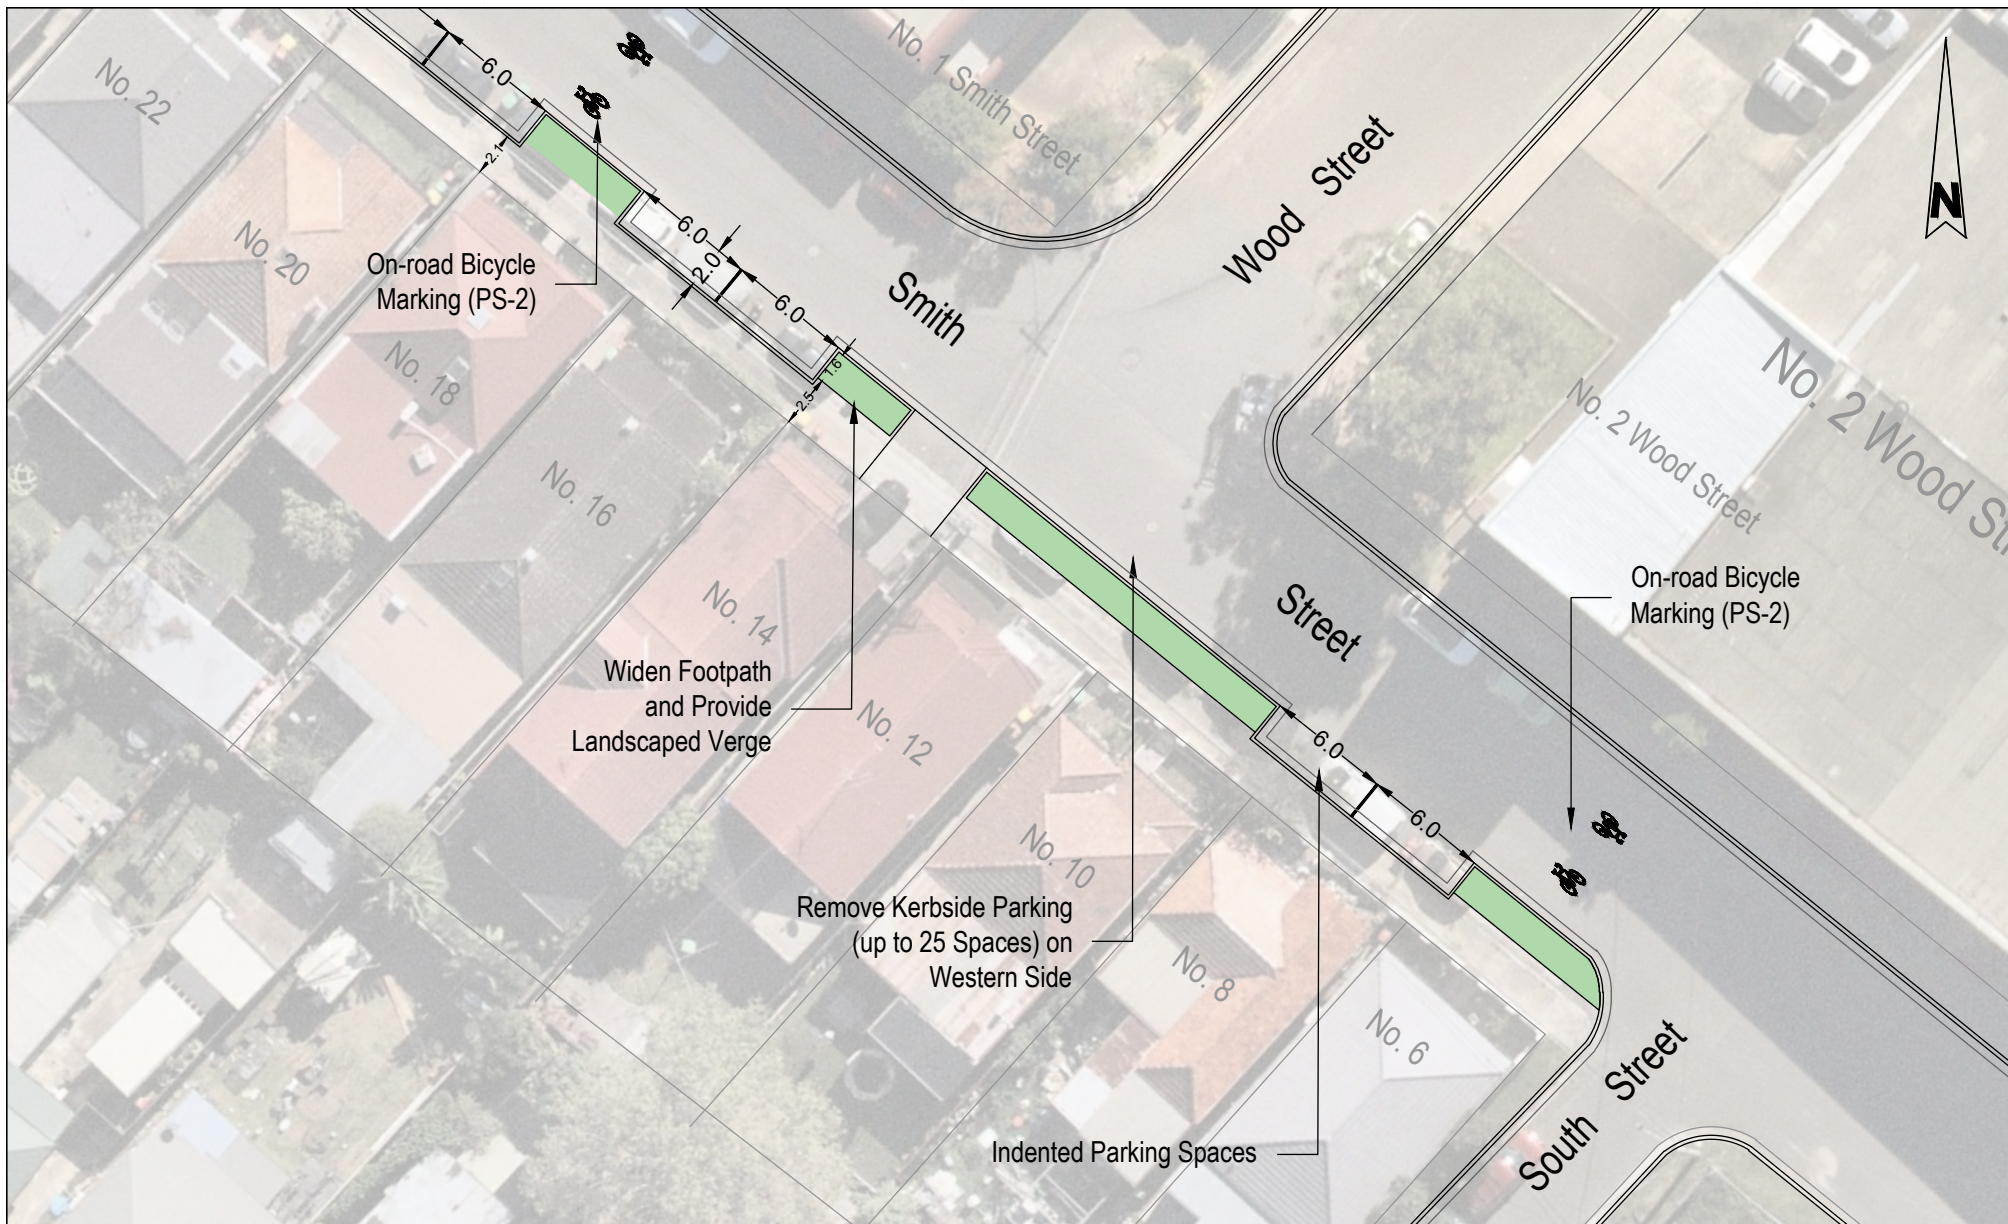




Gold Coast
Suite 26, 58 Riverwalk Avenue, Robina QLD 4226
P: (07) 5562-5377
W: www.bitziosconsulting.com.au

Brisbane
Level 2, 428 Upper Edward Street, Spring Hill 4000
P: (07) 3831-4442
E: admin@bitziosconsulting.com.au

Sydney
Studio 203, 3 Gladstone Street, Newtown NSW 2042
P: (02) 9557 6202

REVISIONS		Drawn	Date
Issue	Revisions/Descriptions		
001	NOT USED		
002	NOT USED		
003	Footpath Widening and Linemarking	C.M	03.07.2020
004	Option 1b	C.M	23.07.2020
005	NO CHANGES	C.M	24.09.2020

Scale @ A3

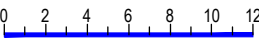

1:250


Project		Design	Drawn	Checked
Tempe South LATM Study		C.M	C.M	S.P
Title		CONCEPT ONLY		
Smith Street LATM Treatment Option 1b Widened Footpath and Line Marking near South Street		Project Number	Sheet Number	Date
		P4533	21	24.09.2020
				Issue
				005

Smith Street
Option 2b
Loss of up to
26 Parking
Spaces

Same as Option 1b.
See sheet number
20 for details


See sheet number
23 for details

See sheet
number 24 for
details

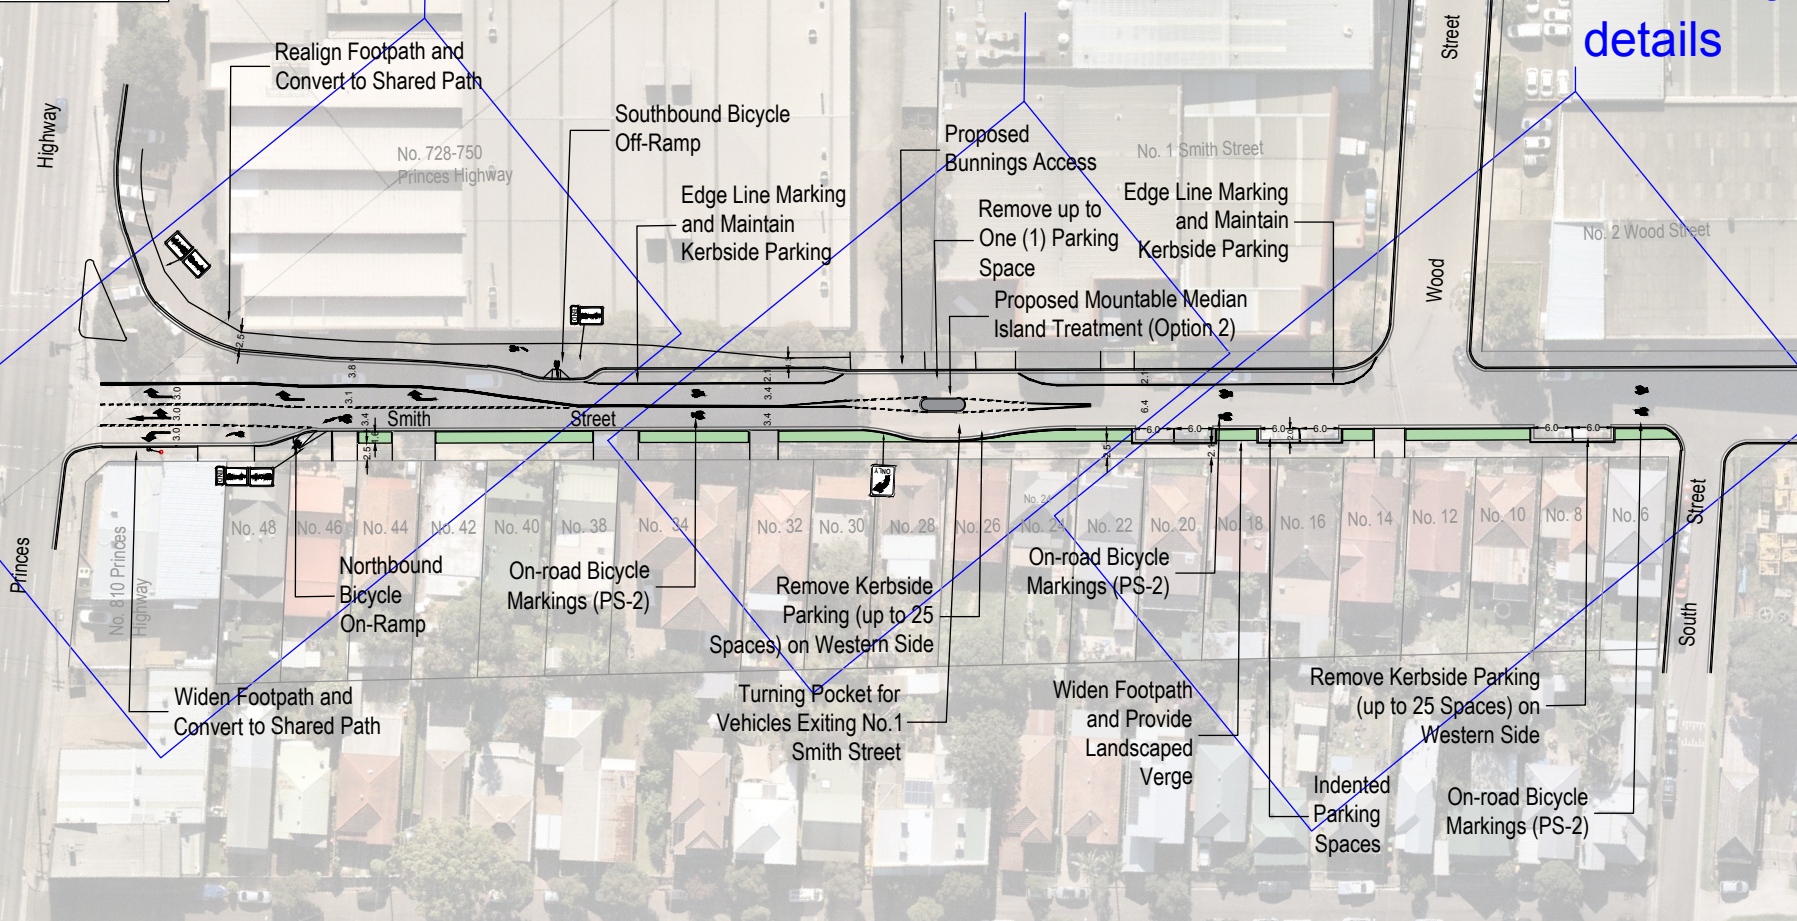


Gold Coast
Suite 26, 58 Riverwalk Avenue, Robina QLD 4226
P: (07) 5562-5377
W: www.bitziosconsulting.com.au
Brisbane
Level 2, 428 Upper Edward Street, Spring Hill 4000
P: (07) 3831-4442
E: admin@bitziosconsulting.com.au
Sydney
Studio 203, 3 Gladstone Street, Newtown NSW 2042
P: (02) 9557 6202

REVISIONS		Drawn	Date
Issue	Revisions/Descriptions	G.Y.	30.04.2020
001	Smith Street Option 2 - Edge Line Supplement	C.M.	19.06.2020
002	Added Indicative Bicycle Ramp Locations	C.M.	03.07.2020
003	Delineation, Footpath Widening and Bicycle Ramp	C.M.	23.07.2020
004	Split Option 2 into Option 2a and Option 2b	C.M.	24.09.2020
005	Changes to Bicycle Ramps		

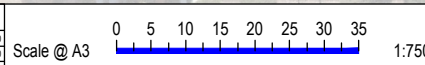


Project	Tempe South LATM Study
Title	Smith Street LATM Treatment Option 2b Mountable Median & Widened Footpath Overview

Design	G.Y.	Drawn	C.M.	Checked	S.P.
CONCEPT ONLY					
Project Number	P4533	Sheet Number	22	Date	24.09.2020
				Issue	005

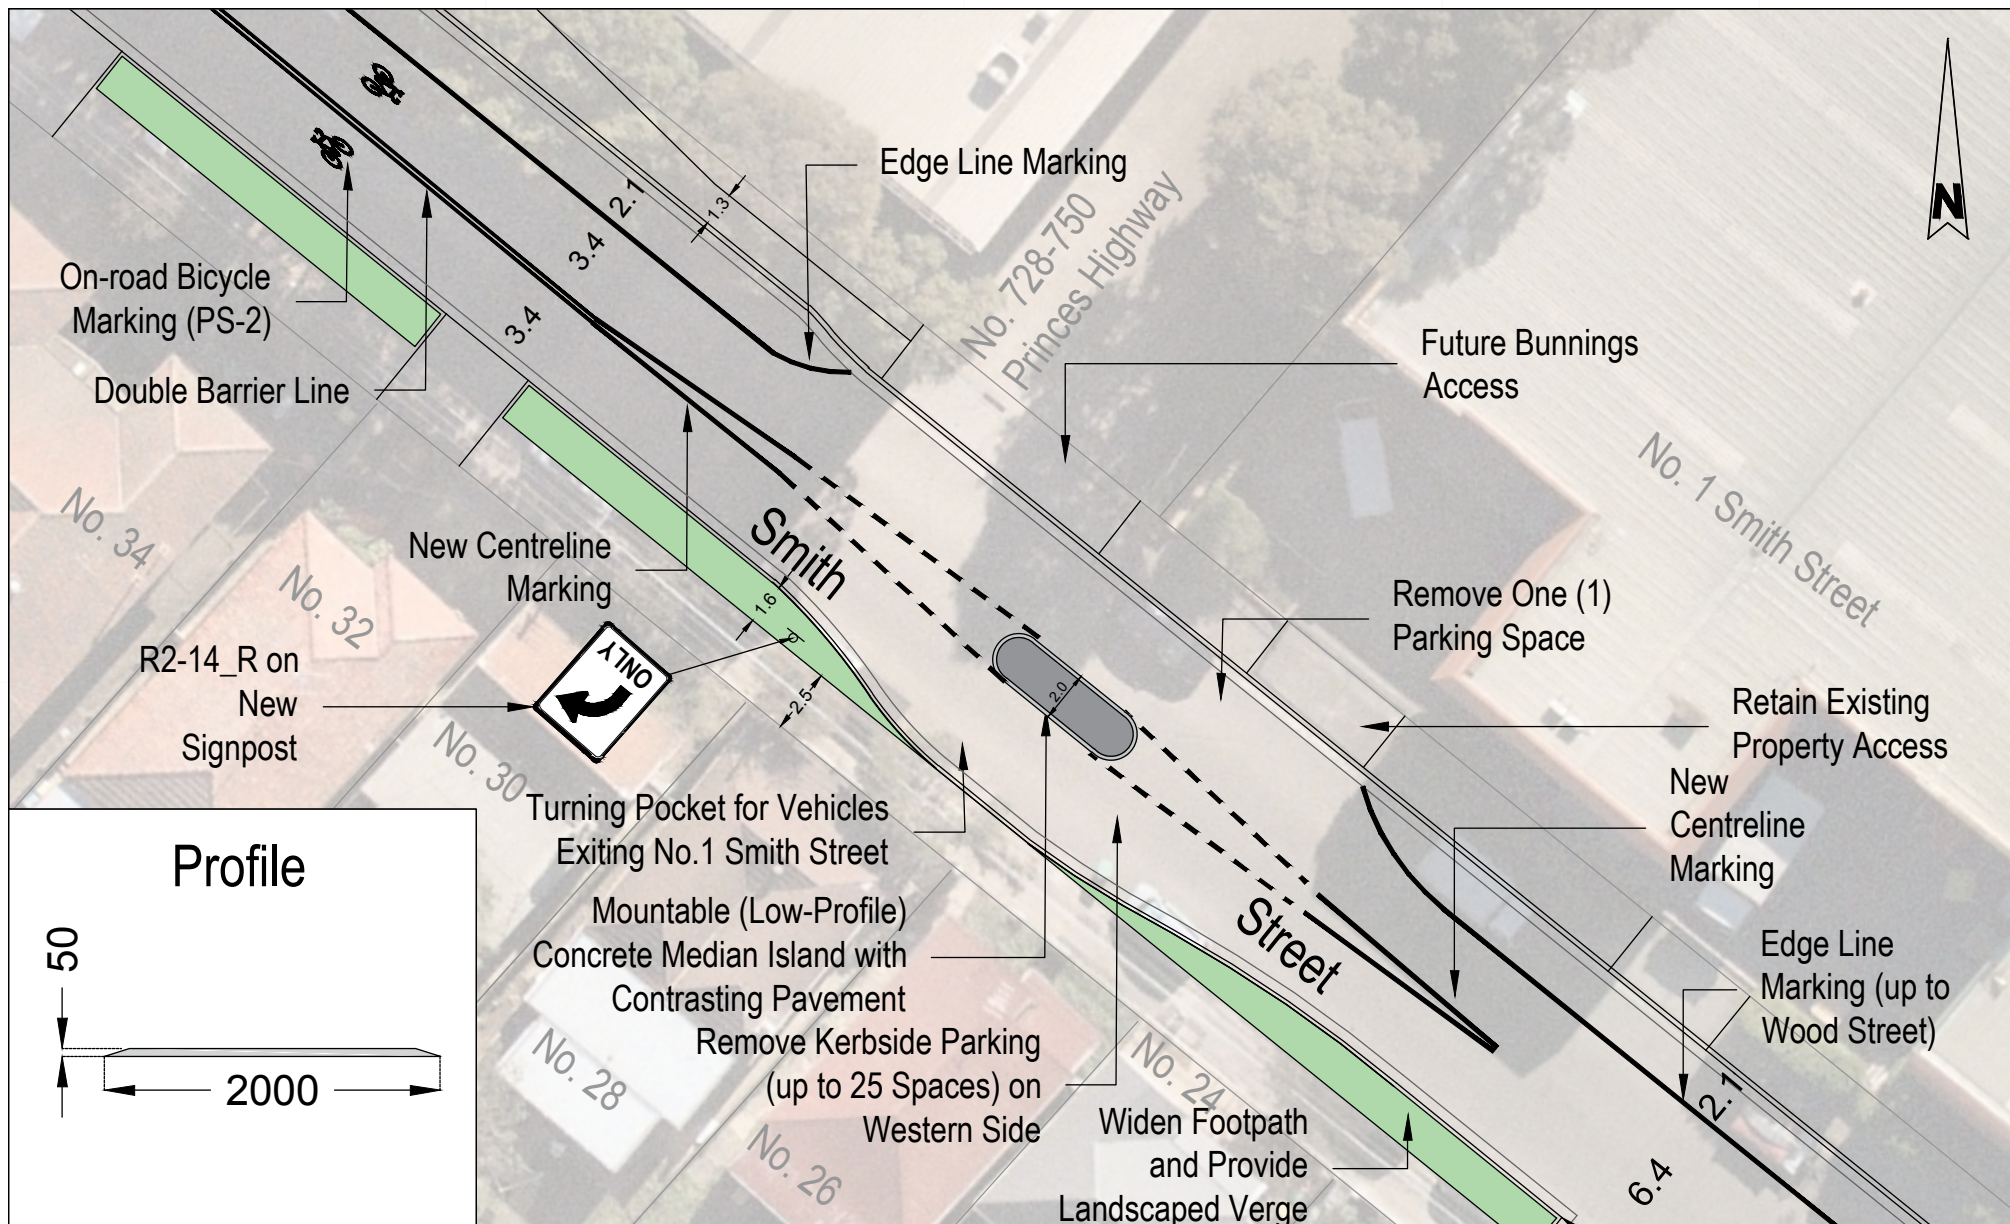


Profile

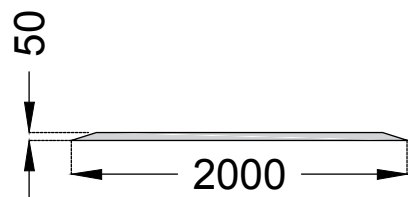

Gold Coast
Suite 26, 58 Riverwalk Avenue, Robina QLD 4226
P: (07) 5562-5377
W: www.bitziosconsulting.com.au
Brisbane
Level 2, 428 Upper Edward Street, Spring Hill 4000
P: (07) 3831-4442
E: admin@bitziosconsulting.com.au
Sydney
Studio 203, 3 Gladstone Street, Newtown NSW 2042
P: (02) 9557 6202

REVISIONS		Drawn	Date
Issue	Revisions/Descriptions		
001	Smith Street Option 2 - No. 28 Smith Street	C.M	30.04.2020
002	Changed to Mountable Concrete Median Island	C.M	19.06.2020
003	Footpath Widening	C.M	03.07.2020
004	Option 2b	C.M	23.07.2020
005	NO CHANGES	C.M	24.09.2020

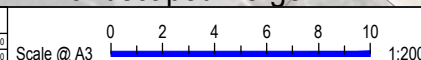


Project		Design	Drawn	Checked
Tempe South LATM Study		C.M	C.M	S.P
		CONCEPT ONLY		Date
Title		24.09.2020		
Smith Street LATM Treatment Option 2b Mountable Median at No. 28 Smith Street		Project Number	Sheet Number	Issue
		P4533	23	005



Gold Coast
Suite 26, 58 Riverwalk Avenue, Robina QLD 4226
P: (07) 5562-5377
W: www.bitziosconsulting.com.au
Brisbane
Level 2, 428 Upper Edward Street, Spring Hill 4000
P: (07) 3831-4442
E: admin@bitziosconsulting.com.au
Sydney
Studio 203, 3 Gladstone Street, Newtown NSW 2042
P: (02) 9557 6202

REVISIONS		Drawn	Date
Issue	Revisions/Descriptions		
001	NOT USED		
002	NOT USED		
003	Footpath Widening and Linemarking	C.M	03.07.2020
004	Option 2b	C.M	23.07.2020
005	NO CHANGES	C.M	24.09.2020

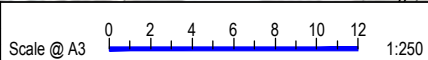

Project	Tempe South LATM Study
Title	
Smith Street	
LATM Treatment Option 2b	
Widened Footpath and Line Marking near South Street	

Design	C.M	Drawn	C.M	Checked	S.P
CONCEPT ONLY					Date
					24.09.2020
Project Number	P4533	Sheet Number	24	Issue	005