


Smith Street  
Option 1a  
Loss of up to  
Four (4) Parking  
Spaces

Same as Option 2a.  
See sheet number  
13 for details

See sheet number  
12 for details

See sheet  
number 14 for  
details

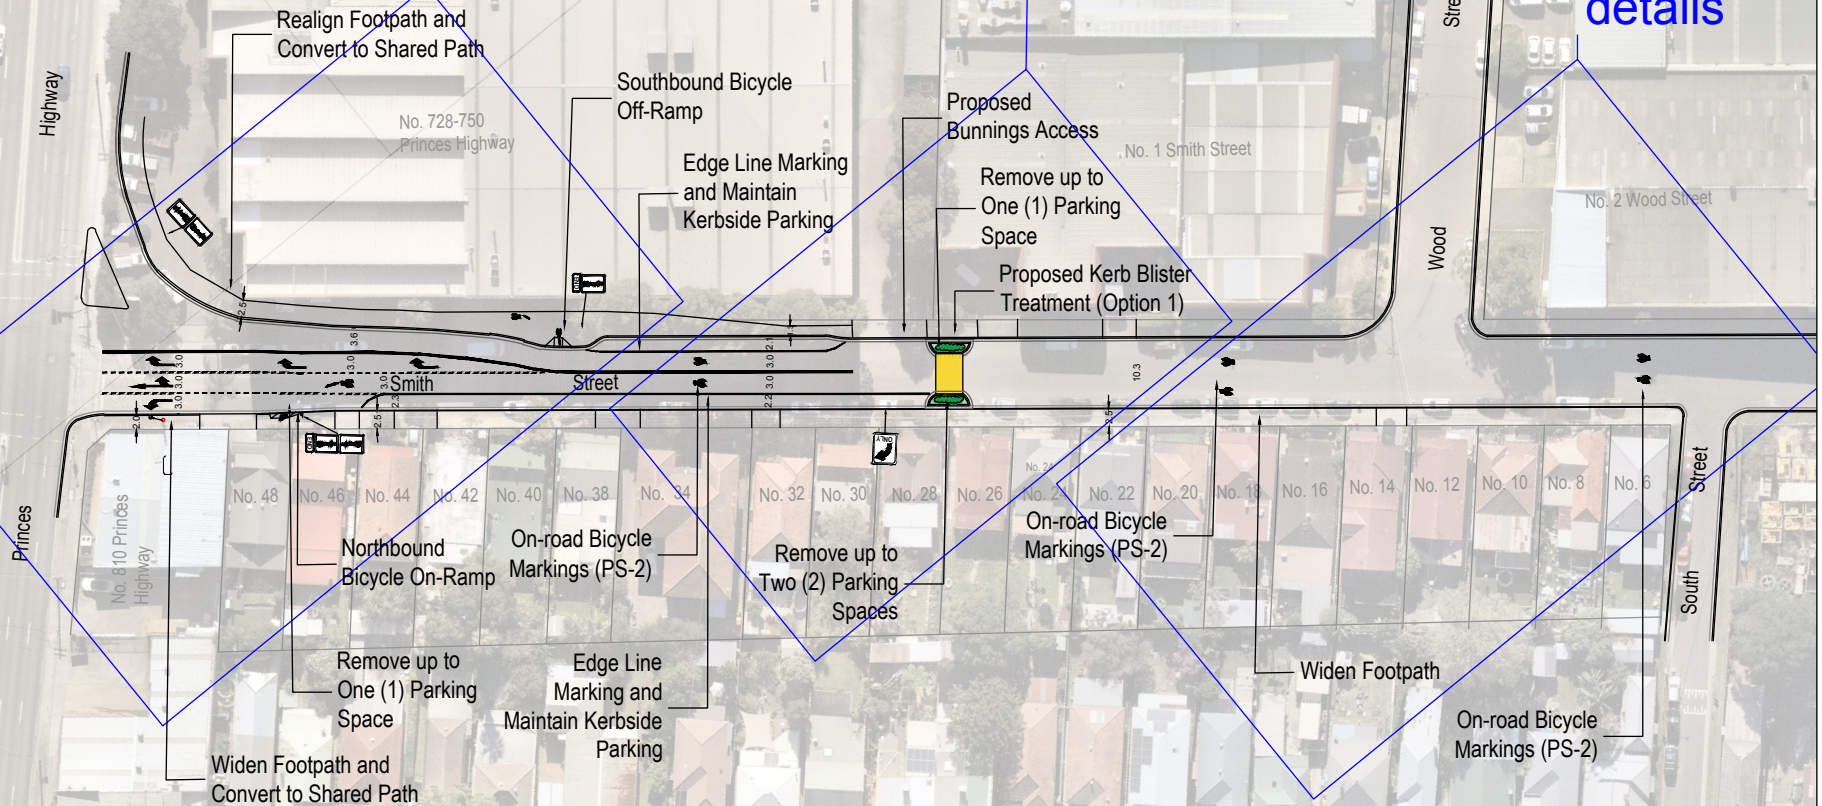


**Gold Coast**  
Suite 26, 58 Riverwalk Avenue, Robina QLD 4226  
P: (07) 5562-5377  
W: [www.bitziosconsulting.com.au](http://www.bitziosconsulting.com.au)

**Brisbane**  
Level 2, 428 Upper Edward Street, Spring Hill 4000  
P: (07) 3831-4442  
E: [admin@bitziosconsulting.com.au](mailto:admin@bitziosconsulting.com.au)

**Sydney**  
Studio 203, 3 Gladstone Street, Newtown NSW 2042  
P: (02) 9557 6202

REVISIONS			
Issue	Revisions/Descriptions	Drawn	Date
001	Smith Street Option 1 - Edge Line Supplement	G.Y	30.04.2002
002	Added Indicative Bicycle Ramp Locations	C.M	19.06.2002
003	Delineation, Footpath Widening and Bicycle Ramp	C.M	03.07.2002
004	Split Option 1 into Option 1a and Option 1b	C.M	23.07.2002
005	Changes to Bicycle Ramps	C.M	24.09.2002

Scale @ A3

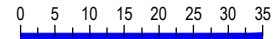


1:750


Project	Tempe South LATM Study
---------	------------------------

Title	Smith Street LATM Treatment Option 1a Kerb Blisters & Widened Footpath Overview
-------	--


Design G.Y	Drawn C.M	Checked S.P
<div style="border: 2px solid red; padding: 5px; text-align: center;"> <b>CONCEPT ONLY</b> </div>		Date 24.09.2020
Project Number P4533	Sheet Number 11	Issue 005



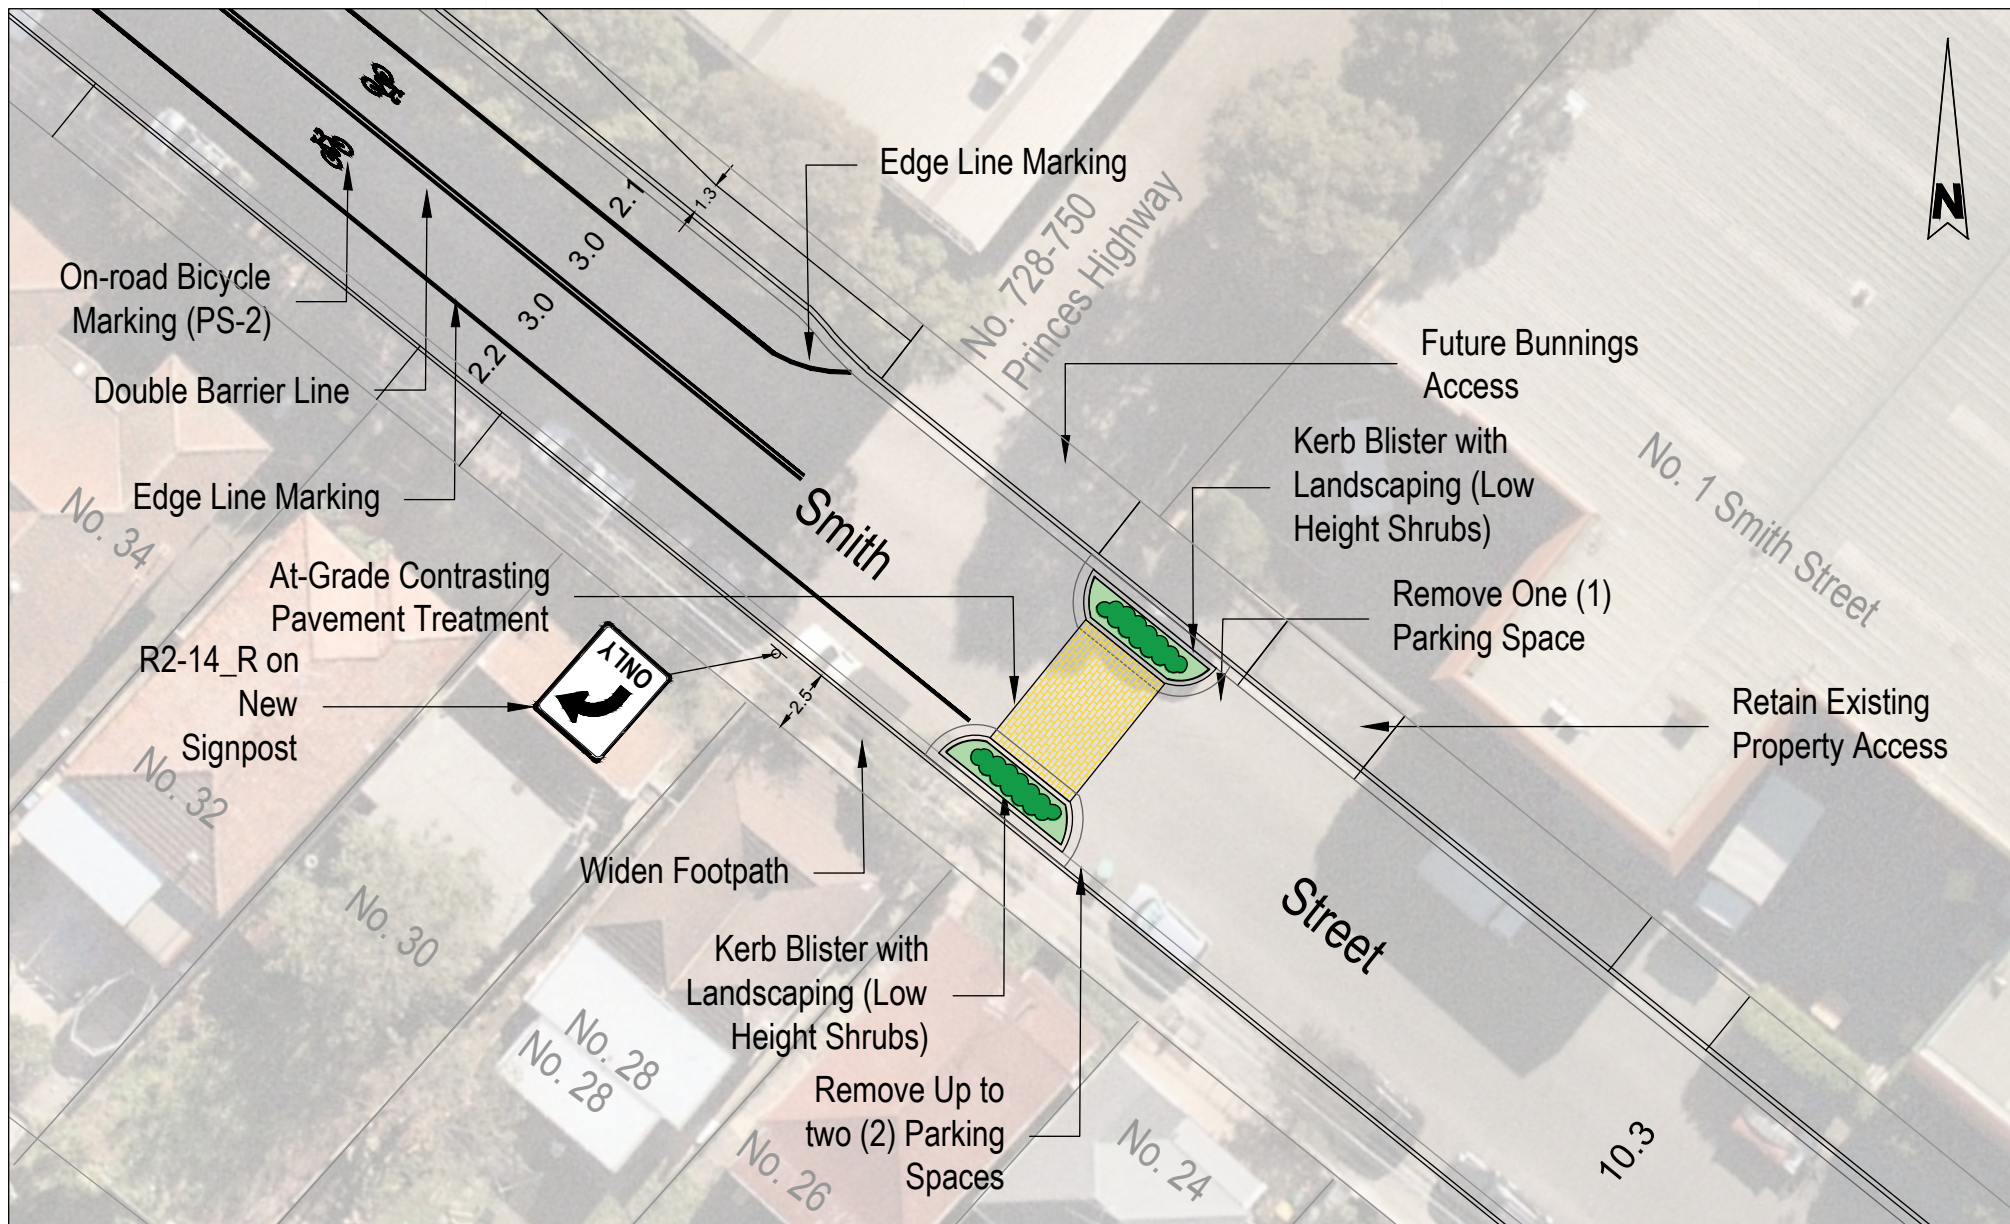

 <div>Gold Coast Suite 26, 58 Riverwalk Avenue, Robina QLD 4226 P: (07) 5562-5377 W: www.bitziosconsulting.com.au  Brisbane Level 2, 428 Upper Edward Street, Spring Hill 4000 P: (07) 3831-4442 E: admin@bitziosconsulting.com.au  Sydney Studio 203, 3 Gladstone Street, Newtown NSW 2042 P: (02) 9557 6202</div>	<div>REVISIONS</div> <table><thead><tr><th>Issue</th><th>Revisions/Descriptions</th><th>Drawn</th><th>Date</th></tr></thead><tbody><tr><td>001</td><td>Smith Street Option 1 - No. 28 Smith Street</td><td>C.M</td><td>30.04.2020</td></tr><tr><td>002</td><td>Added "Right Turn Only" sign</td><td>C.M</td><td>19.06.2020</td></tr><tr><td>003</td><td>Footpath Widening</td><td>C.M</td><td>03.07.2020</td></tr><tr><td>004</td><td>Option 1a</td><td>C.M</td><td>23.07.2020</td></tr><tr><td>005</td><td>NO CHANGES</td><td>C.M</td><td>24.09.2020</td></tr></tbody></table>				Issue	Revisions/Descriptions	Drawn	Date	001	Smith Street Option 1 - No. 28 Smith Street	C.M	30.04.2020	002	Added "Right Turn Only" sign	C.M	19.06.2020	003	Footpath Widening	C.M	03.07.2020	004	Option 1a	C.M	23.07.2020	005	NO CHANGES	C.M	24.09.2020	<div>Scale @ A3</div> <div><div></div><div>0</div><div>2</div><div>4</div><div>6</div><div>8</div><div>10</div><div>1:200</div></div>		Project	Tempe South LATM Study		Design	C.M	Drawn	C.M	Checked	S.P
	Issue	Revisions/Descriptions	Drawn	Date																																			
	001	Smith Street Option 1 - No. 28 Smith Street	C.M	30.04.2020																																			
	002	Added "Right Turn Only" sign	C.M	19.06.2020																																			
	003	Footpath Widening	C.M	03.07.2020																																			
004	Option 1a	C.M	23.07.2020																																				
005	NO CHANGES	C.M	24.09.2020																																				
<div>CONCEPT ONLY</div>																																							
Title																																							
Smith Street LATM Treatment Option 1a Kerb Blisters at No. 28 Smith Street																																							
Project Number																																							
P4533																																							
Sheet Number																																							
12																																							
Date																																							
24.09.2020																																							
Issue																																							
005																																							



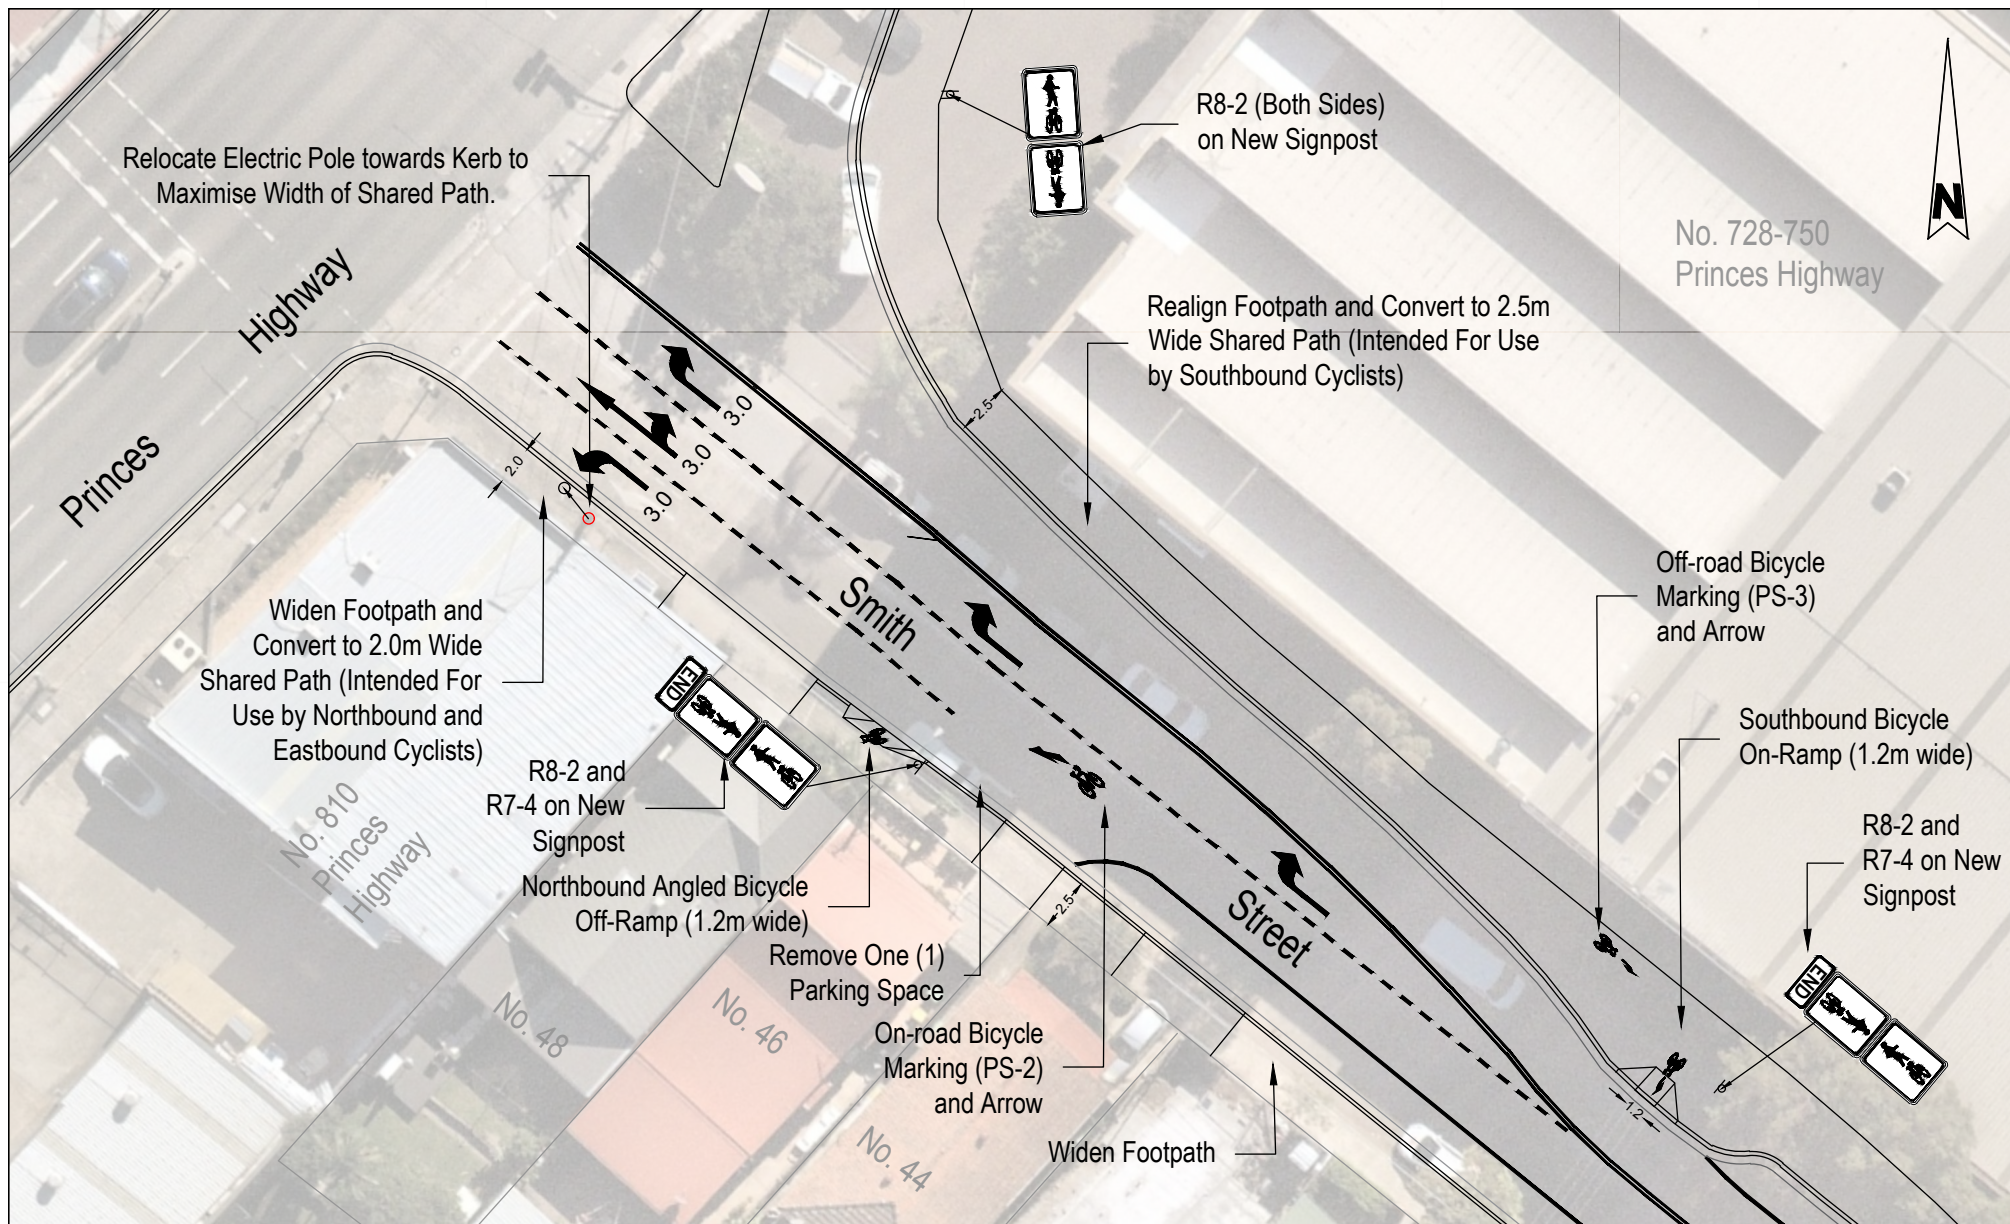

BITZIOS

consulting

Gold Coast

Suite 26, 58 Riverwalk Avenue, Robina QLD 4226

P: (07) 5562-5377

W: www.bitziosconsulting.com.au

Brisbane

Level 2, 428 Upper Edward Street, Spring Hill 4000

P: (07) 3831-4442

E: admin@bitziosconsulting.com.au

Sydney

Studio 203, 3 Gladstone Street, Newtown NSW 2042

P: (02) 9557 6202

REVISIONS

Revisions/Descriptions

Drawn

Date

001

NOT USED

002

NOT USED

003

Delineation, Footpath Widening and Bicycle Ramps

C.M

03.07.2020

004

Option 1a & Option 2a

C.M

23.07.2020

005

Changes to Bicycle Ramps

C.M

24.09.2020

Scale @ A3

0

2

4

6

8

10

12

1:250

Project

Tempe South LATM Study

Title

Smith Street

LATM Treatment Option 1a & 2a

Bicycle Ramps, Widened Footpath, Shared Path,

Lane Arrangements and Line Marking

Design

C.M

Drawn

C.M

Checked

S.P

CONCEPT ONLY

Date

24.09.2020

Project Number

P4533

Sheet Number


13

Issue

005








**Gold Coast**  
Suite 26, 58 Riverwalk Avenue, Robina QLD 4226  
P: (07) 5562-5377  
W: [www.bitziosconsulting.com.au](http://www.bitziosconsulting.com.au)

**Brisbane**  
Level 2, 428 Upper Edward Street, Spring Hill 4000  
P: (07) 3831-4442  
E: [admin@bitziosconsulting.com.au](mailto:admin@bitziosconsulting.com.au)

**Sydney**  
Studio 203, 3 Gladstone Street, Newtown NSW 2042  
P: (02) 9557 6202

REVISIONS		Drawn	Date
Issue	Revisions/Descriptions		
001	NOT USED		
002	NOT USED		
003	Footpath Widening and Linemarking	C.M	03.07.2020
004	Option 1a	C.M	23.07.2020
005	NO CHANGES	C.M	24.09.2020

Scale @ A3

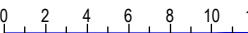

1:250

**Project**  
Tempe South LATM Study

**Title**  
Smith Street  
LATM Treatment Option 1a  
Widened Footpath and Line Marking near South Street

Design	Drawn	Checked
C.M	C.M	S.P
<b>CONCEPT ONLY</b>		Date
Project Number	Sheet Number	Issue
P4533	14	005




Smith Street  
Option 2a Loss  
of up to Nine (9)  
Parking Spaces

Same as Option 1a.  
See sheet number  
13 for details

See sheet number  
16 for details

See sheet  
number 17 for  
details

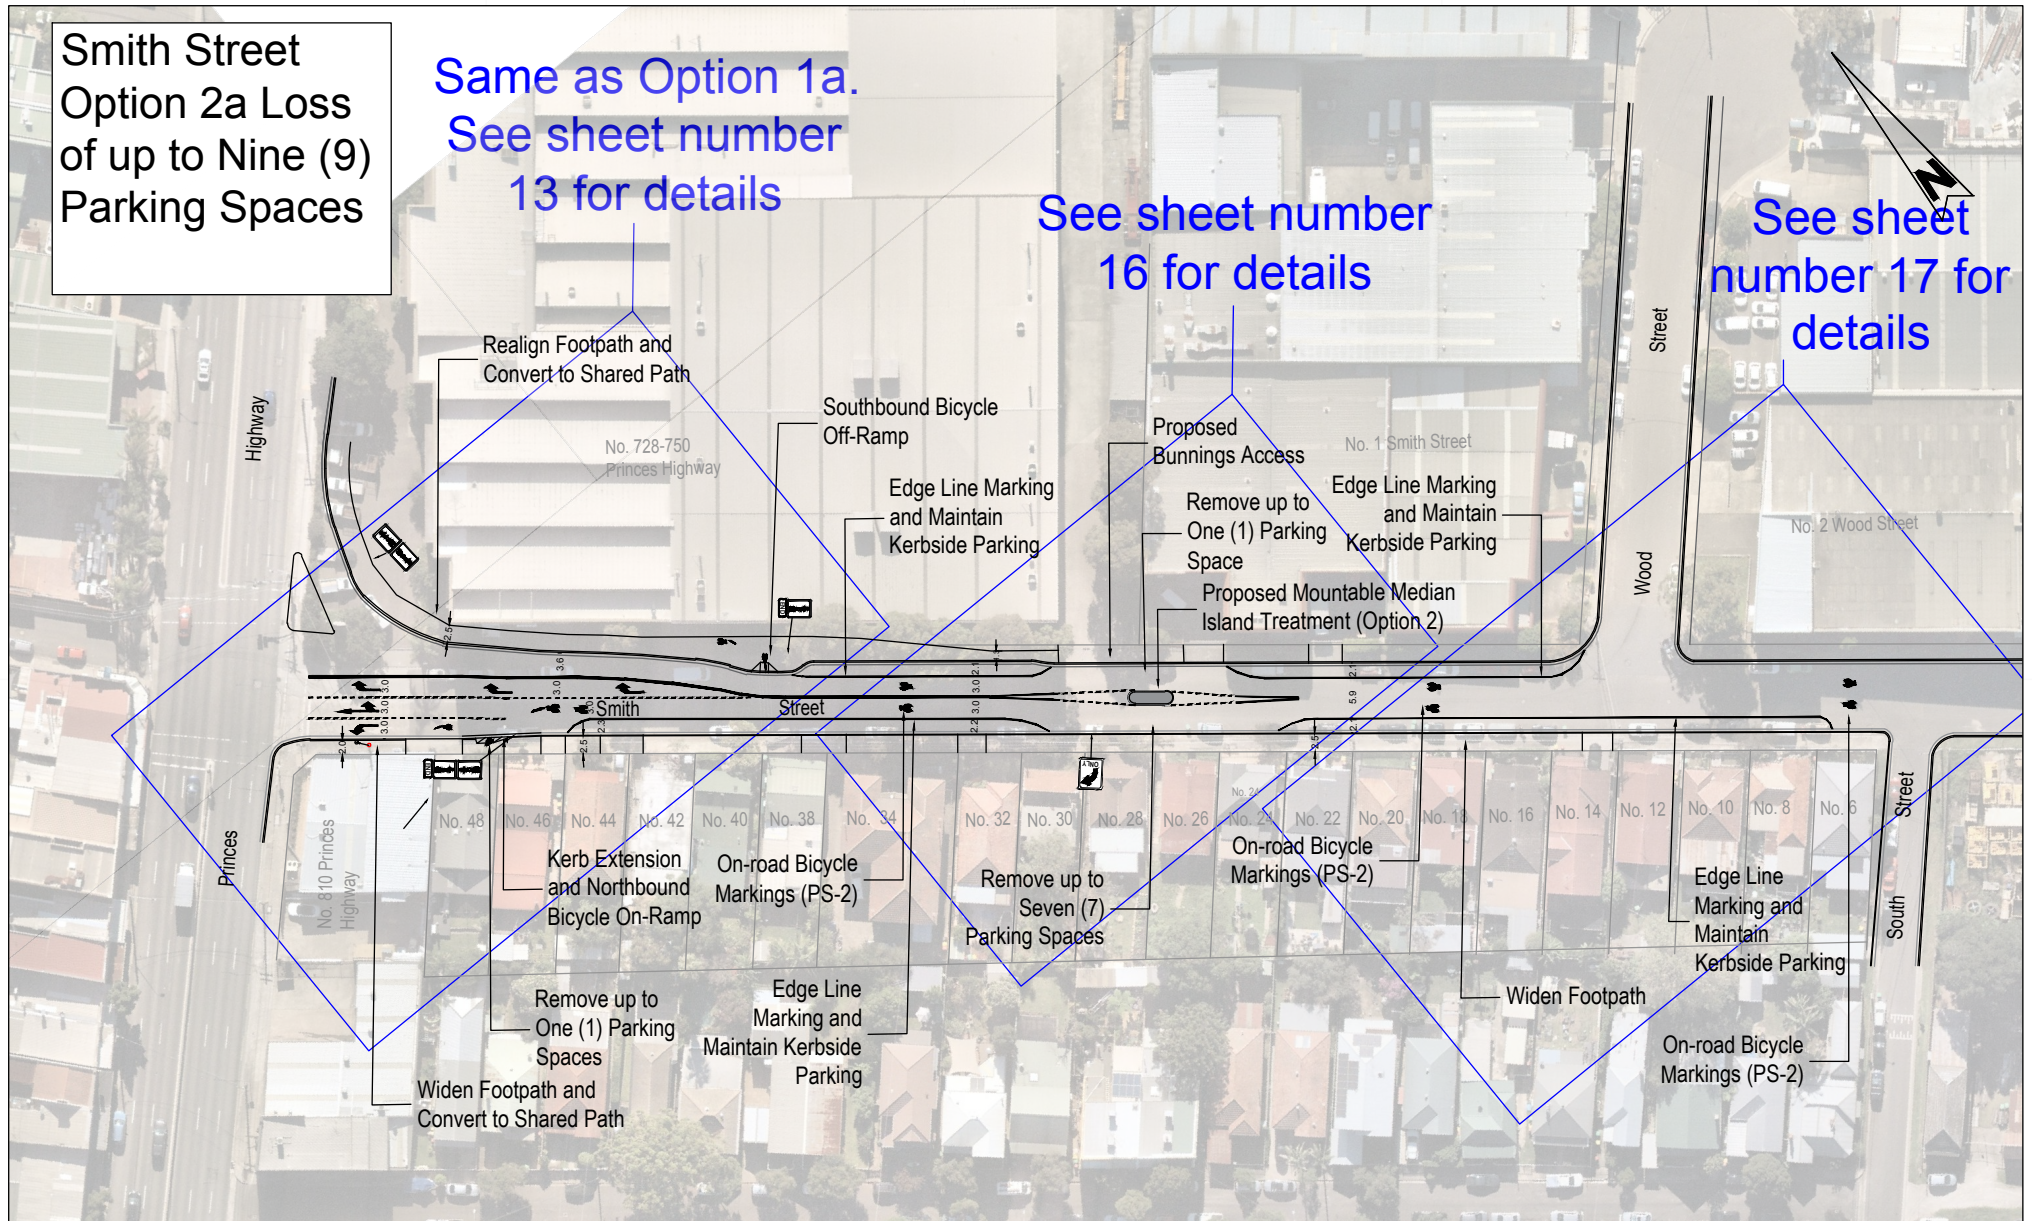


**Gold Coast**  
Suite 26, 58 Riverwalk Avenue, Robina QLD 4226  
P: (07) 5562-5377  
W: [www.bitziosconsulting.com.au](http://www.bitziosconsulting.com.au)  
**Brisbane**  
Level 2, 428 Upper Edward Street, Spring Hill 4000  
P: (07) 3831-4442  
E: [admin@bitziosconsulting.com.au](mailto:admin@bitziosconsulting.com.au)  
**Sydney**  
Studio 203, 3 Gladstone Street, Newtown NSW 2042  
P: (02) 9557 6202



REVISIONS		Drawn	Date
Issue	Revisions/Descriptions	G.Y.	30.04.2020
001	Smith Street Option 2 - Edge Line Supplement	C.M.	19.06.2020
002	Added Indicative Bicycle Ramp Locations	C.M.	03.07.2020
003	Delineation, Footpath Widening and Bicycle Ramp	C.M.	23.07.2020
004	Split Option 2 into Option 2a and Option 2b	C.M.	24.09.2020
005	Changes to Bicycle Ramps		

Scale @ A3  
0 5 10 15 20 25 30 35  
1:750

Project	Tempe South LATM Study		
Title	Design	Drawn	Checked
	G.Y.	C.M.	S.P.
	CONCEPT ONLY		
Date	Project Number	Sheet Number	Issue
	P4533	15	005

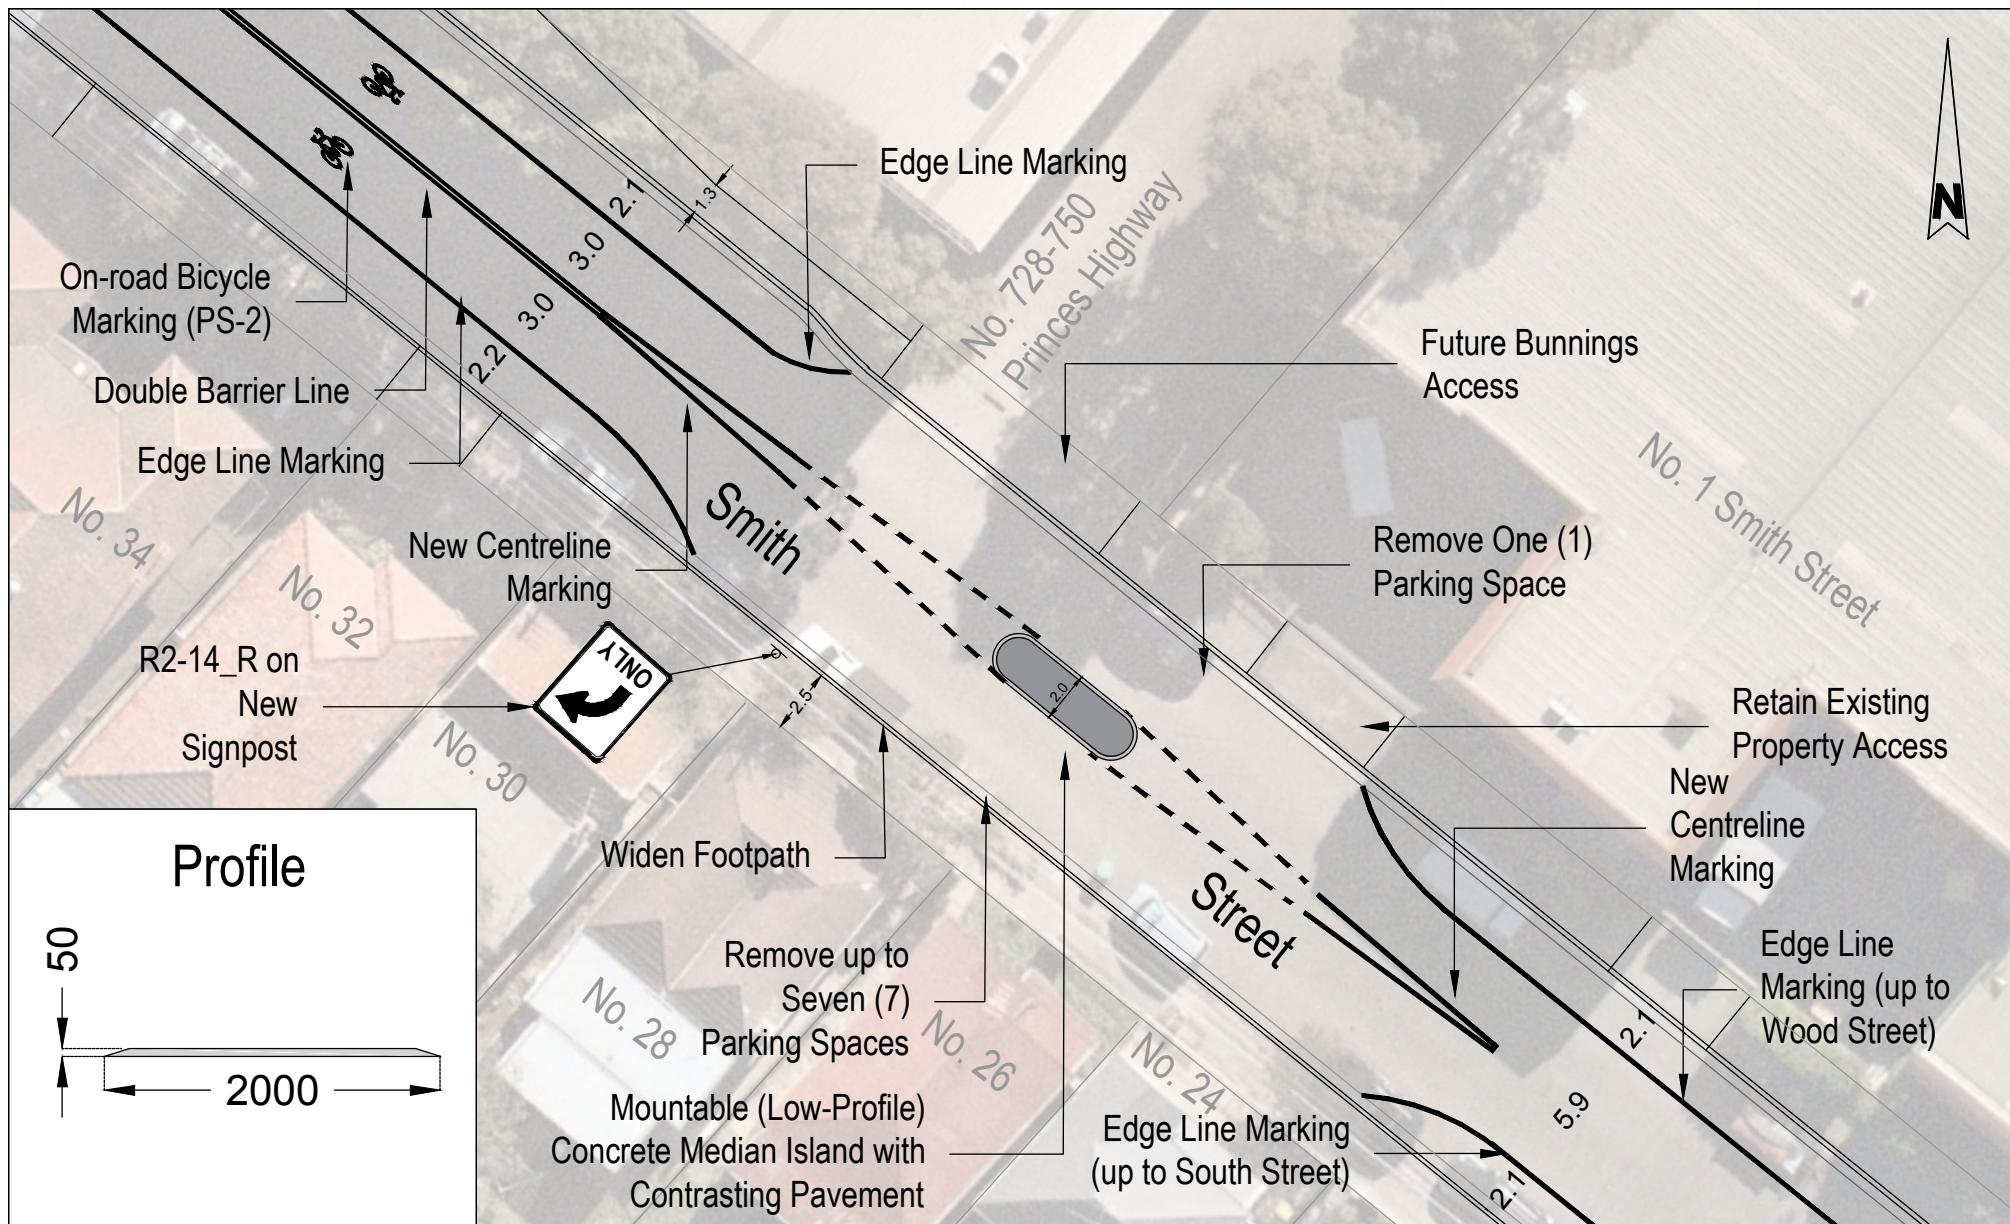




	<b>Gold Coast</b> Suite 26, 58 Riverwalk Avenue, Robina QLD 4226 P: (07) 5562-5377 W: www.bitziosconsulting.com.au	<b>Brisbane</b> Level 2, 428 Upper Edward Street, Spring Hill 4000 P: (07) 3831-4442 E: admin@bitziosconsulting.com.au	<b>Sydney</b> Studio 203, 3 Gladstone Street, Newtown NSW 2042 P: (02) 9557 6202	<table><thead><tr><th colspan="2">REVISIONS</th><th>Drawn</th><th>Date</th></tr><tr><th>Issue</th><th>Revisions/Descriptions</th><th></th><th></th></tr></thead><tbody><tr><td>001</td><td>Smith Street Option 2 - No. 28 Smith Street</td><td>C.M</td><td>30.04.2020</td></tr><tr><td>002</td><td>Changed to Mountable Concrete Median Island</td><td>C.M</td><td>19.06.2020</td></tr><tr><td>003</td><td>Footpath Widening</td><td>C.M</td><td>03.07.2020</td></tr><tr><td>004</td><td>Option 2a</td><td>C.M</td><td>23.07.2020</td></tr><tr><td>005</td><td>NO CHANGES</td><td>C.M</td><td>24.09.2020</td></tr></tbody></table>	REVISIONS		Drawn	Date	Issue	Revisions/Descriptions			001	Smith Street Option 2 - No. 28 Smith Street	C.M	30.04.2020	002	Changed to Mountable Concrete Median Island	C.M	19.06.2020	003	Footpath Widening	C.M	03.07.2020	004	Option 2a	C.M	23.07.2020	005	NO CHANGES	C.M	24.09.2020	<div>Scale @ A31:200</div>	<table><tr><td>Project</td><td colspan="2">Tempe South LATM Study</td><td>Design</td><td>C.M</td><td>Drawn</td><td>C.M</td><td>Checked</td><td>S.P</td></tr><tr><td rowspan="2">Title</td><td colspan="2" rowspan="2">Smith Street LATM Treatment Option 2a Mountable Median at No. 28 Smith Street</td><td colspan="2" rowspan="2"><div>CONCEPT ONLY</div></td><td colspan="2" rowspan="2">Project Number P4533</td><td colspan="2" rowspan="2">Sheet Number 16</td></tr><tr></tr><tr><td colspan="2"></td><td colspan="2"></td><td colspan="2"></td><td colspan="2">Date 24.09.2020</td></tr><tr><td colspan="2"></td><td colspan="2"></td><td colspan="2"></td><td colspan="2">Issue 005</td></tr></table>	Project	Tempe South LATM Study		Design	C.M	Drawn	C.M	Checked	S.P	Title	Smith Street LATM Treatment Option 2a Mountable Median at No. 28 Smith Street		<div>CONCEPT ONLY</div>		Project Number P4533		Sheet Number 16								Date 24.09.2020								Issue 005	
	REVISIONS		Drawn	Date	
	Issue	Revisions/Descriptions	
	001	Smith Street Option 2 - No. 28 Smith Street	C.M	30.04.2020	
	002	Changed to Mountable Concrete Median Island	C.M	19.06.2020	
003	Footpath Widening	C.M	03.07.2020	
004	Option 2a	C.M	23.07.2020	
005	NO CHANGES	C.M	24.09.2020	
Project	Tempe South LATM Study		Design	C.M	Drawn	C.M	Checked	S.P	
Title	Smith Street LATM Treatment Option 2a Mountable Median at No. 28 Smith Street		<div>CONCEPT ONLY</div>		Project Number P4533		Sheet Number 16	
						Date 24.09.2020	
						Issue 005	








**Gold Coast**  
Suite 26, 58 Riverwalk Avenue, Robina QLD 4226  
P: (07) 5562-5377  
W: [www.bitziosconsulting.com.au](http://www.bitziosconsulting.com.au)

**Brisbane**  
Level 2, 428 Upper Edward Street, Spring Hill 4000  
P: (07) 3831-4442  
E: [admin@bitziosconsulting.com.au](mailto:admin@bitziosconsulting.com.au)

**Sydney**  
Studio 203, 3 Gladstone Street, Newtown NSW 2042  
P: (02) 9557 6202

REVISIONS		Drawn	Date
Issue	Revisions/Descriptions		
001	NOT USED		
002	NOT USED		
003	Footpath Widening and Linemarking	C.M	03.07.2020
004	Option 2a	C.M	23.07.2020
005	NO CHANGES	C.M	24.09.2020

Scale @ A3

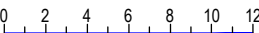

1:250

Project: Tempe South LATM Study

Title: Smith Street  
LATM Treatment Option 2a  
Widened Footpath and Line Marking near South Street

Design	Drawn	Checked
C.M	C.M	S.P
CONCEPT ONLY		Date
		24.09.2020
Project Number	Sheet Number	Issue
P4533	17	005