


Hart Street No Loss of Parking

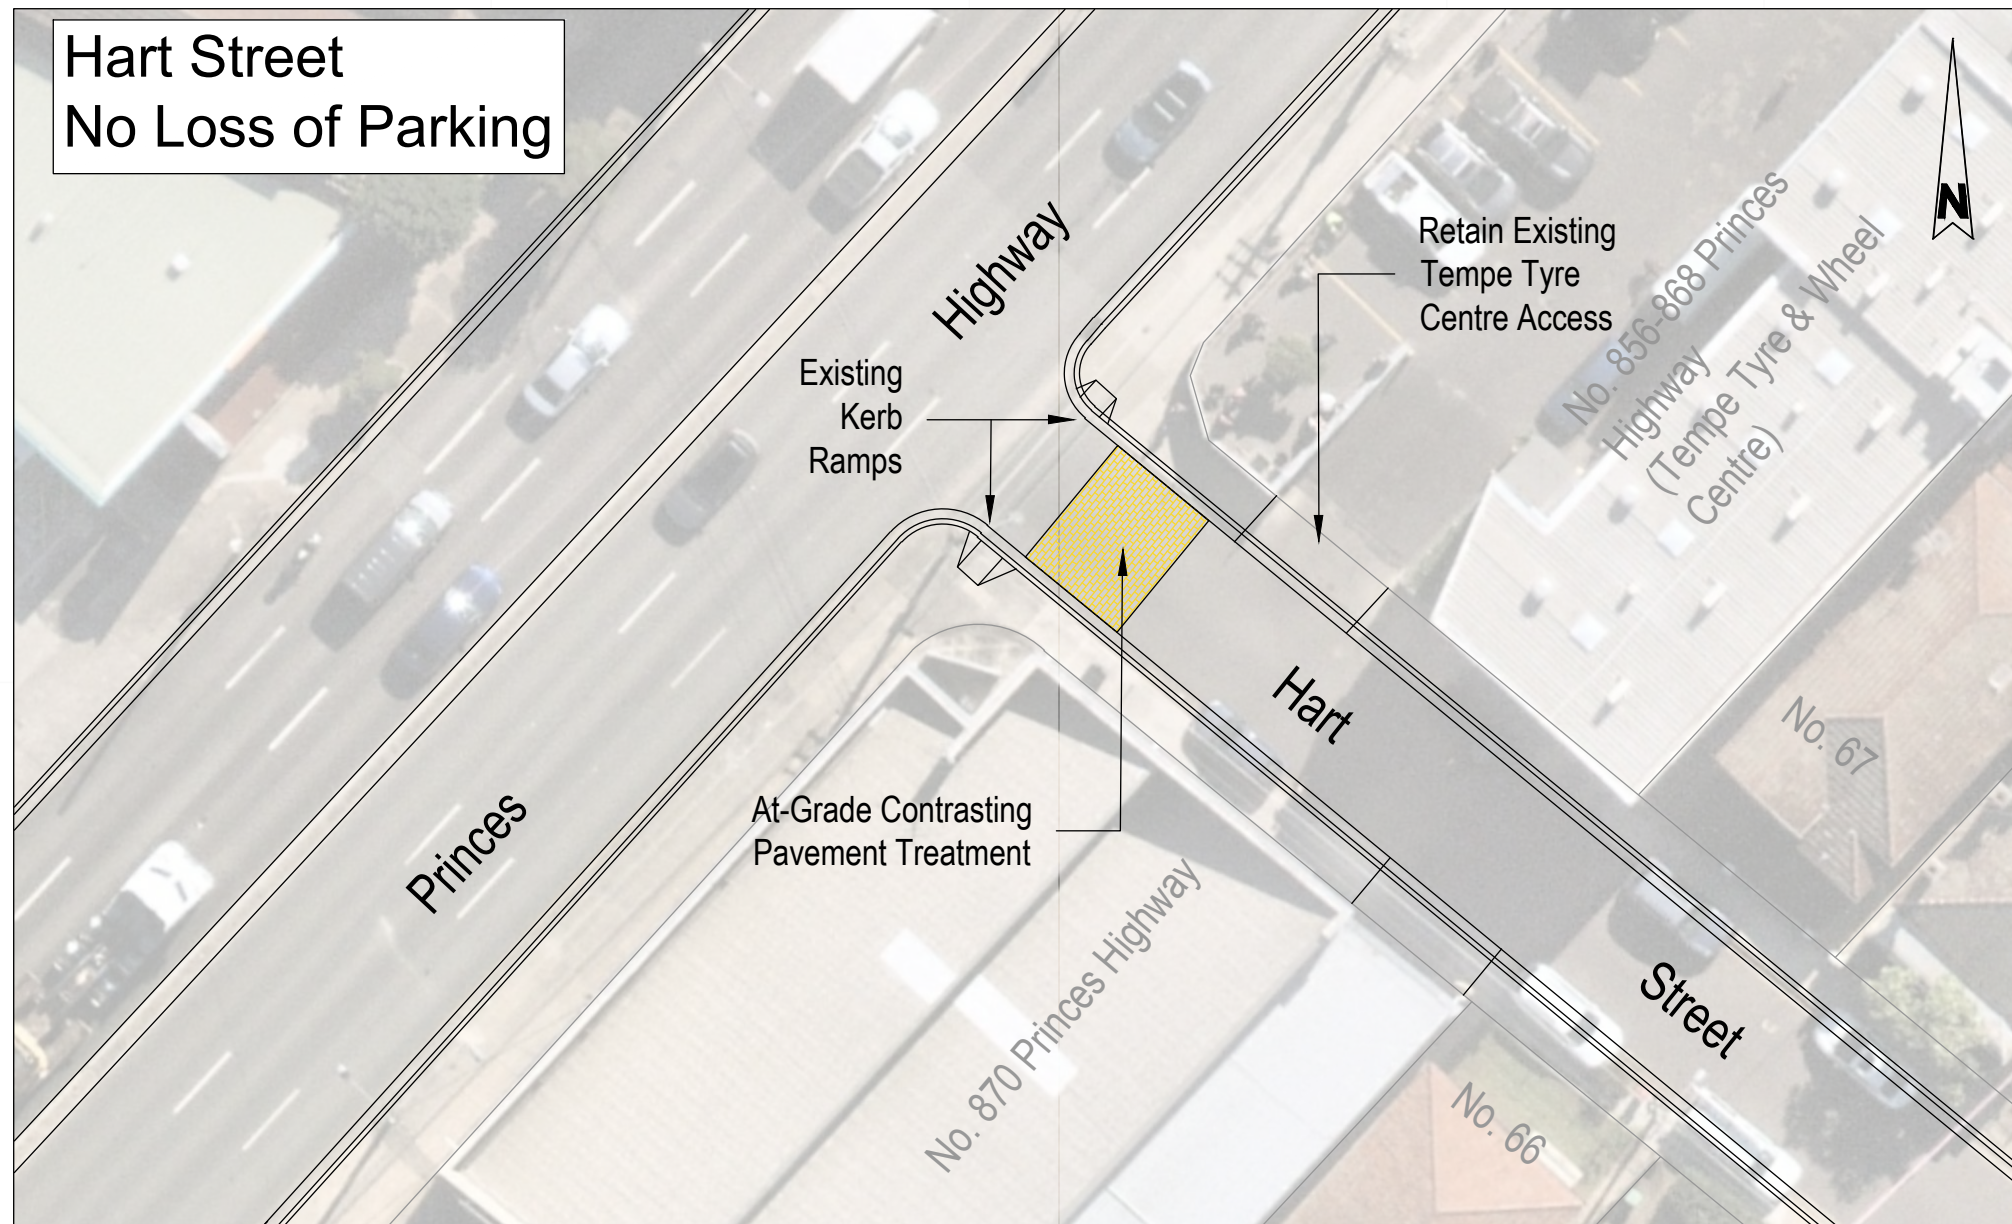

Gold Coast
Suite 26, 58 Riverwalk Avenue, Robina QLD 4226
P: (07) 5562-5377
W: www.bitziosconsulting.com.au
Brisbane
Level 2, 428 Upper Edward Street, Spring Hill 4000
P: (07) 3831-4442
E: admin@bitziosconsulting.com.au
Sydney
Studio 203, 3 Gladstone Street, Newtown NSW 2042
P: (02) 9557 6202

REVISIONS		Drawn	Date
Issue	Revisions/Descriptions		
001	NOT USED		
002	NOT USED		
003	Contrasting Pavement Threshold	C.M	03.07.2020
004	Total Number of Spaces Lost	C.M	23.07.2020
005	NO CHANGES	C.M	24.09.2020

Scale @ A3 0 2 4 6 8 10 1:200

Project	Tempe South LATM Study
Title	Contrasting Pavement Threshold Hart Street

Design	C.M	Drawn	C.M	Checked	S.P
CONCEPT ONLY					Date
					24.09.2020
Project Number	P4533	Sheet Number	33	Issue	005