


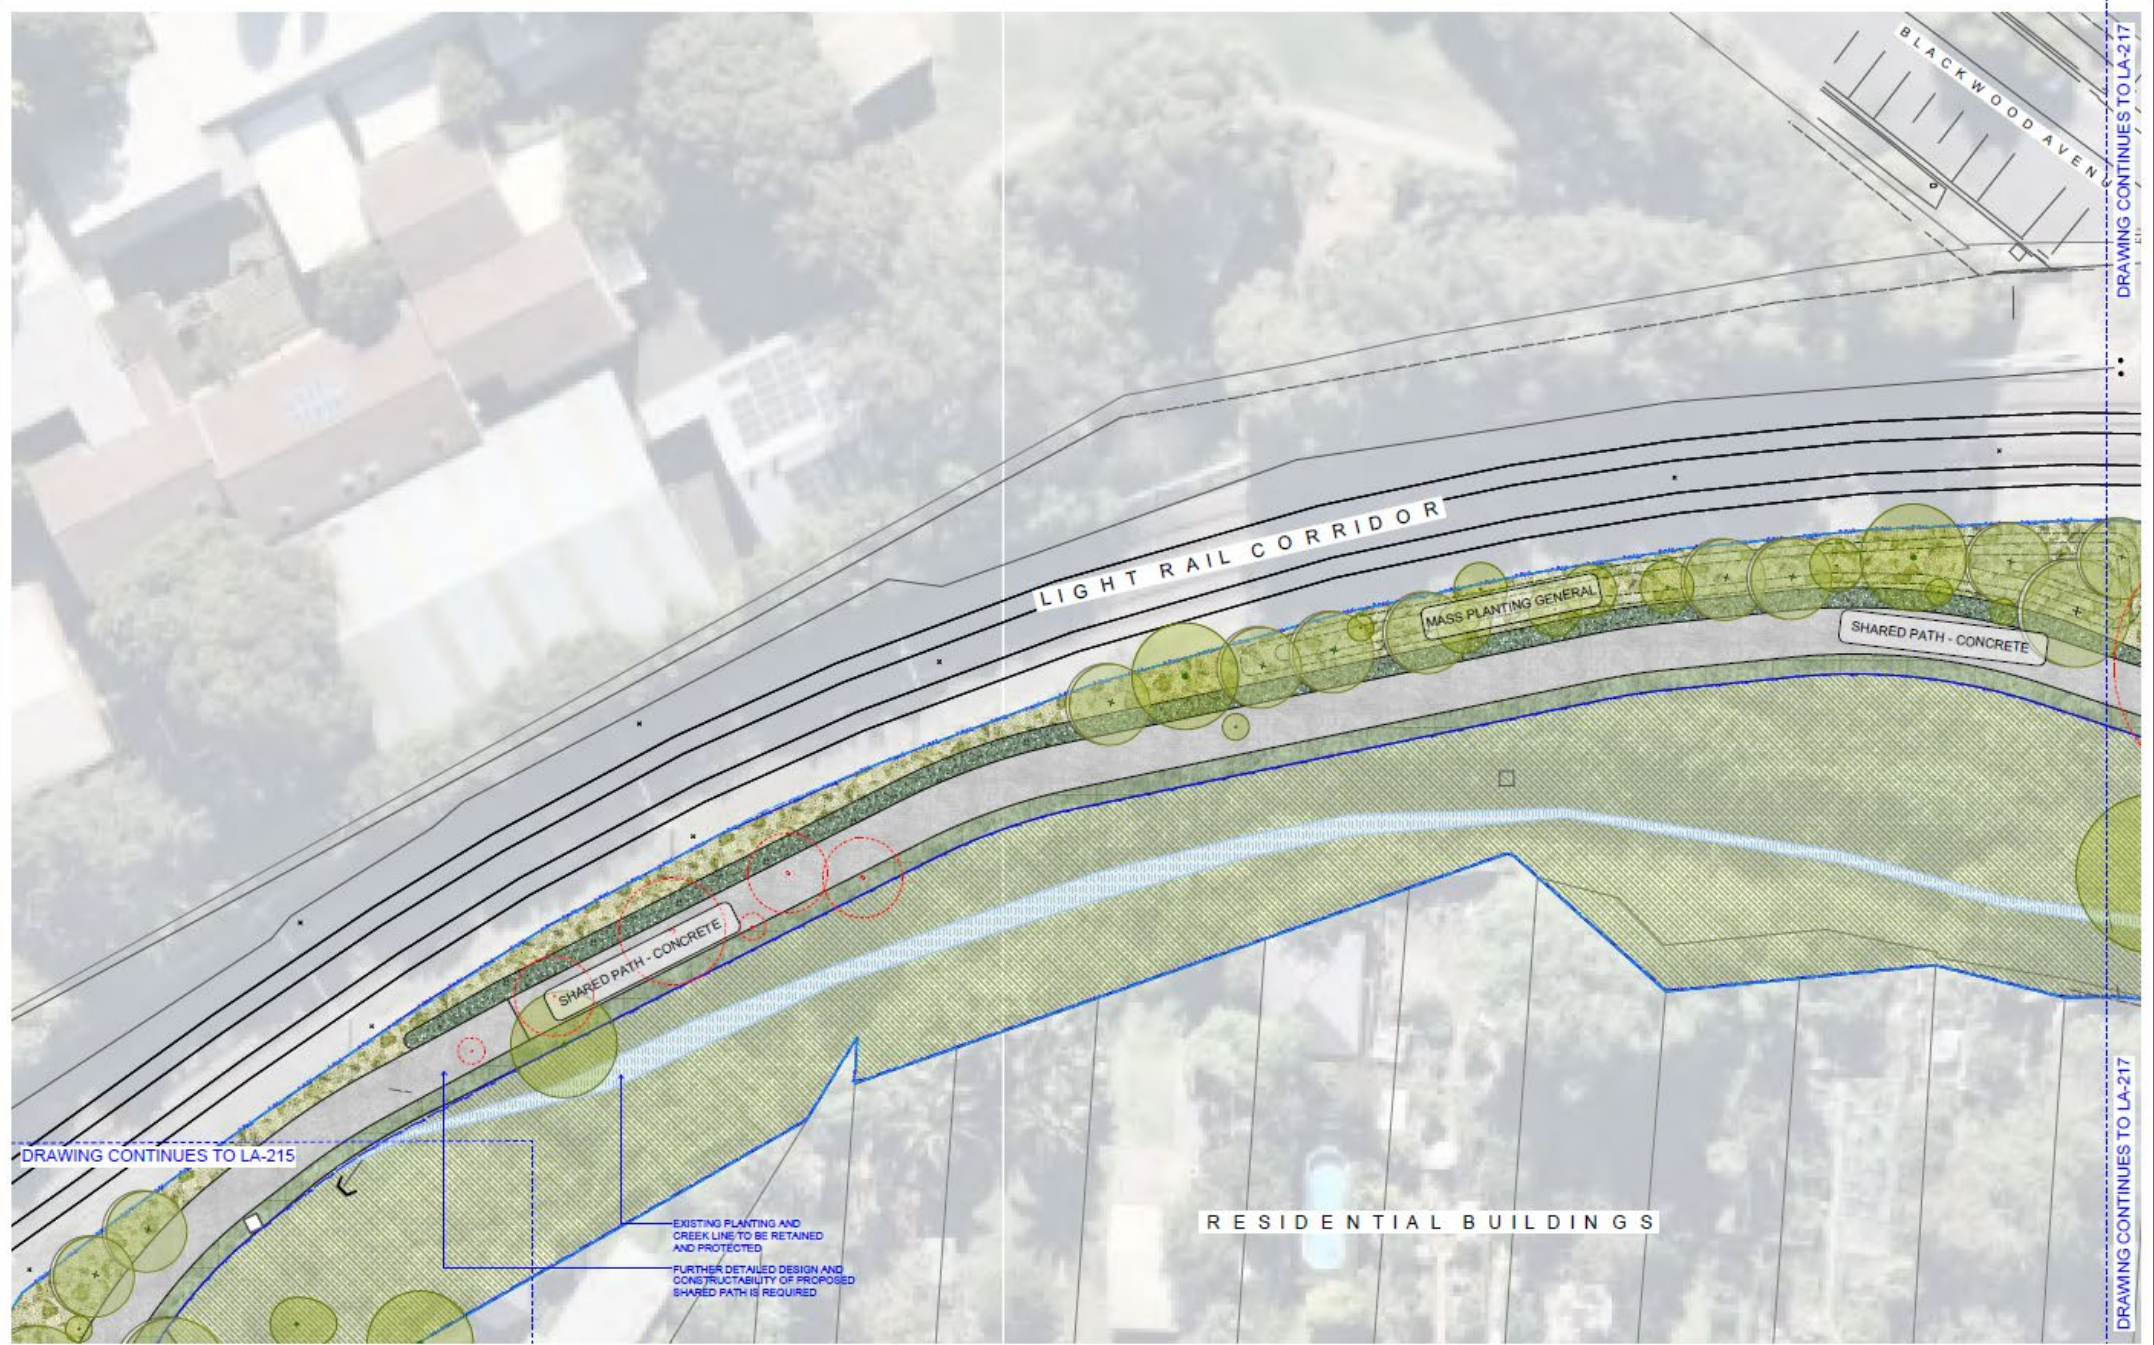

WARNINGS

YOU DIG Service shown on this drawing are approximate only. The exact location is to be confirmed on site by contractor prior to commencement of work.

These drawings shall be used in conjunction with all relevant information (not limited to reports, schedules, specifications).

These drawings shall be used in conjunction with all relevant information (not limited to reports, schedules, specifications). Check all dimensions and site conditions prior to commencement of any work or procurement or fabrication of any services, materials, fittings or equipment. Not be reproduced or distributed without prior permission of the landscape architect.



DATE	REV	AMENDMENTS
21/02/22	A	ISSUE FOR INTERNAL COORDINATION
20/02/22	B	ISSUE FOR CONCEPT DESIGN DEVELOPMENT
14/02/22	C	ISSUE FOR COMMUNITY CONSULTATION
24/02/22	D	ISSUE FOR COMMUNITY CONSULTATION
20/02/22	E	ISSUE FOR COMMUNITY CONSULTATION

CONSULTANTS
GARTHEAR ROSE Level 10/15 Blue Sydney, NSW 2000
John Longland Architect 2/101 Sussex St. Sydney NSW 2000
1/100/224 Lavett's Mill St. North Sydney NSW 2060

JAN. WOODMAN 20/101 Miller St. North Sydney NSW 2060	JN. WOODMAN 20/101 Miller St. North Sydney NSW 2060
JN. WOODMAN 20/101 Miller St. North Sydney NSW 2060	JN. WOODMAN 20/101 Miller St. North Sydney NSW 2060

PERM. BIOLOGICAL AND WATER SERVICE 20/101 Miller St. North Sydney NSW 2060	PERM. BIOLOGICAL AND WATER SERVICE 20/101 Miller St. North Sydney NSW 2060
---	---

ASPECT Studios
Cook's to Cove Greenway
Inner West Council Catchment, Sydney, NSW

ASPECT Studios Pty Ltd
Level 1, 70-80 George Street
Sydney NSW 2000
Australia
T 02 9556 7152
www.aspectstudios.com
aspect@aspectstudios.com
ABN 11 120 519 561

INNER WEST
280 Liverpool Road, Artarmon NSW 2151

STATUS
Preliminary Only
DESIGN DEVELOPMENT
NOT FOR CONSTRUCTION

GENERAL ARRANGEMENT PLAN

DRAWING NO. **LA-216**

DIVISION **E**