



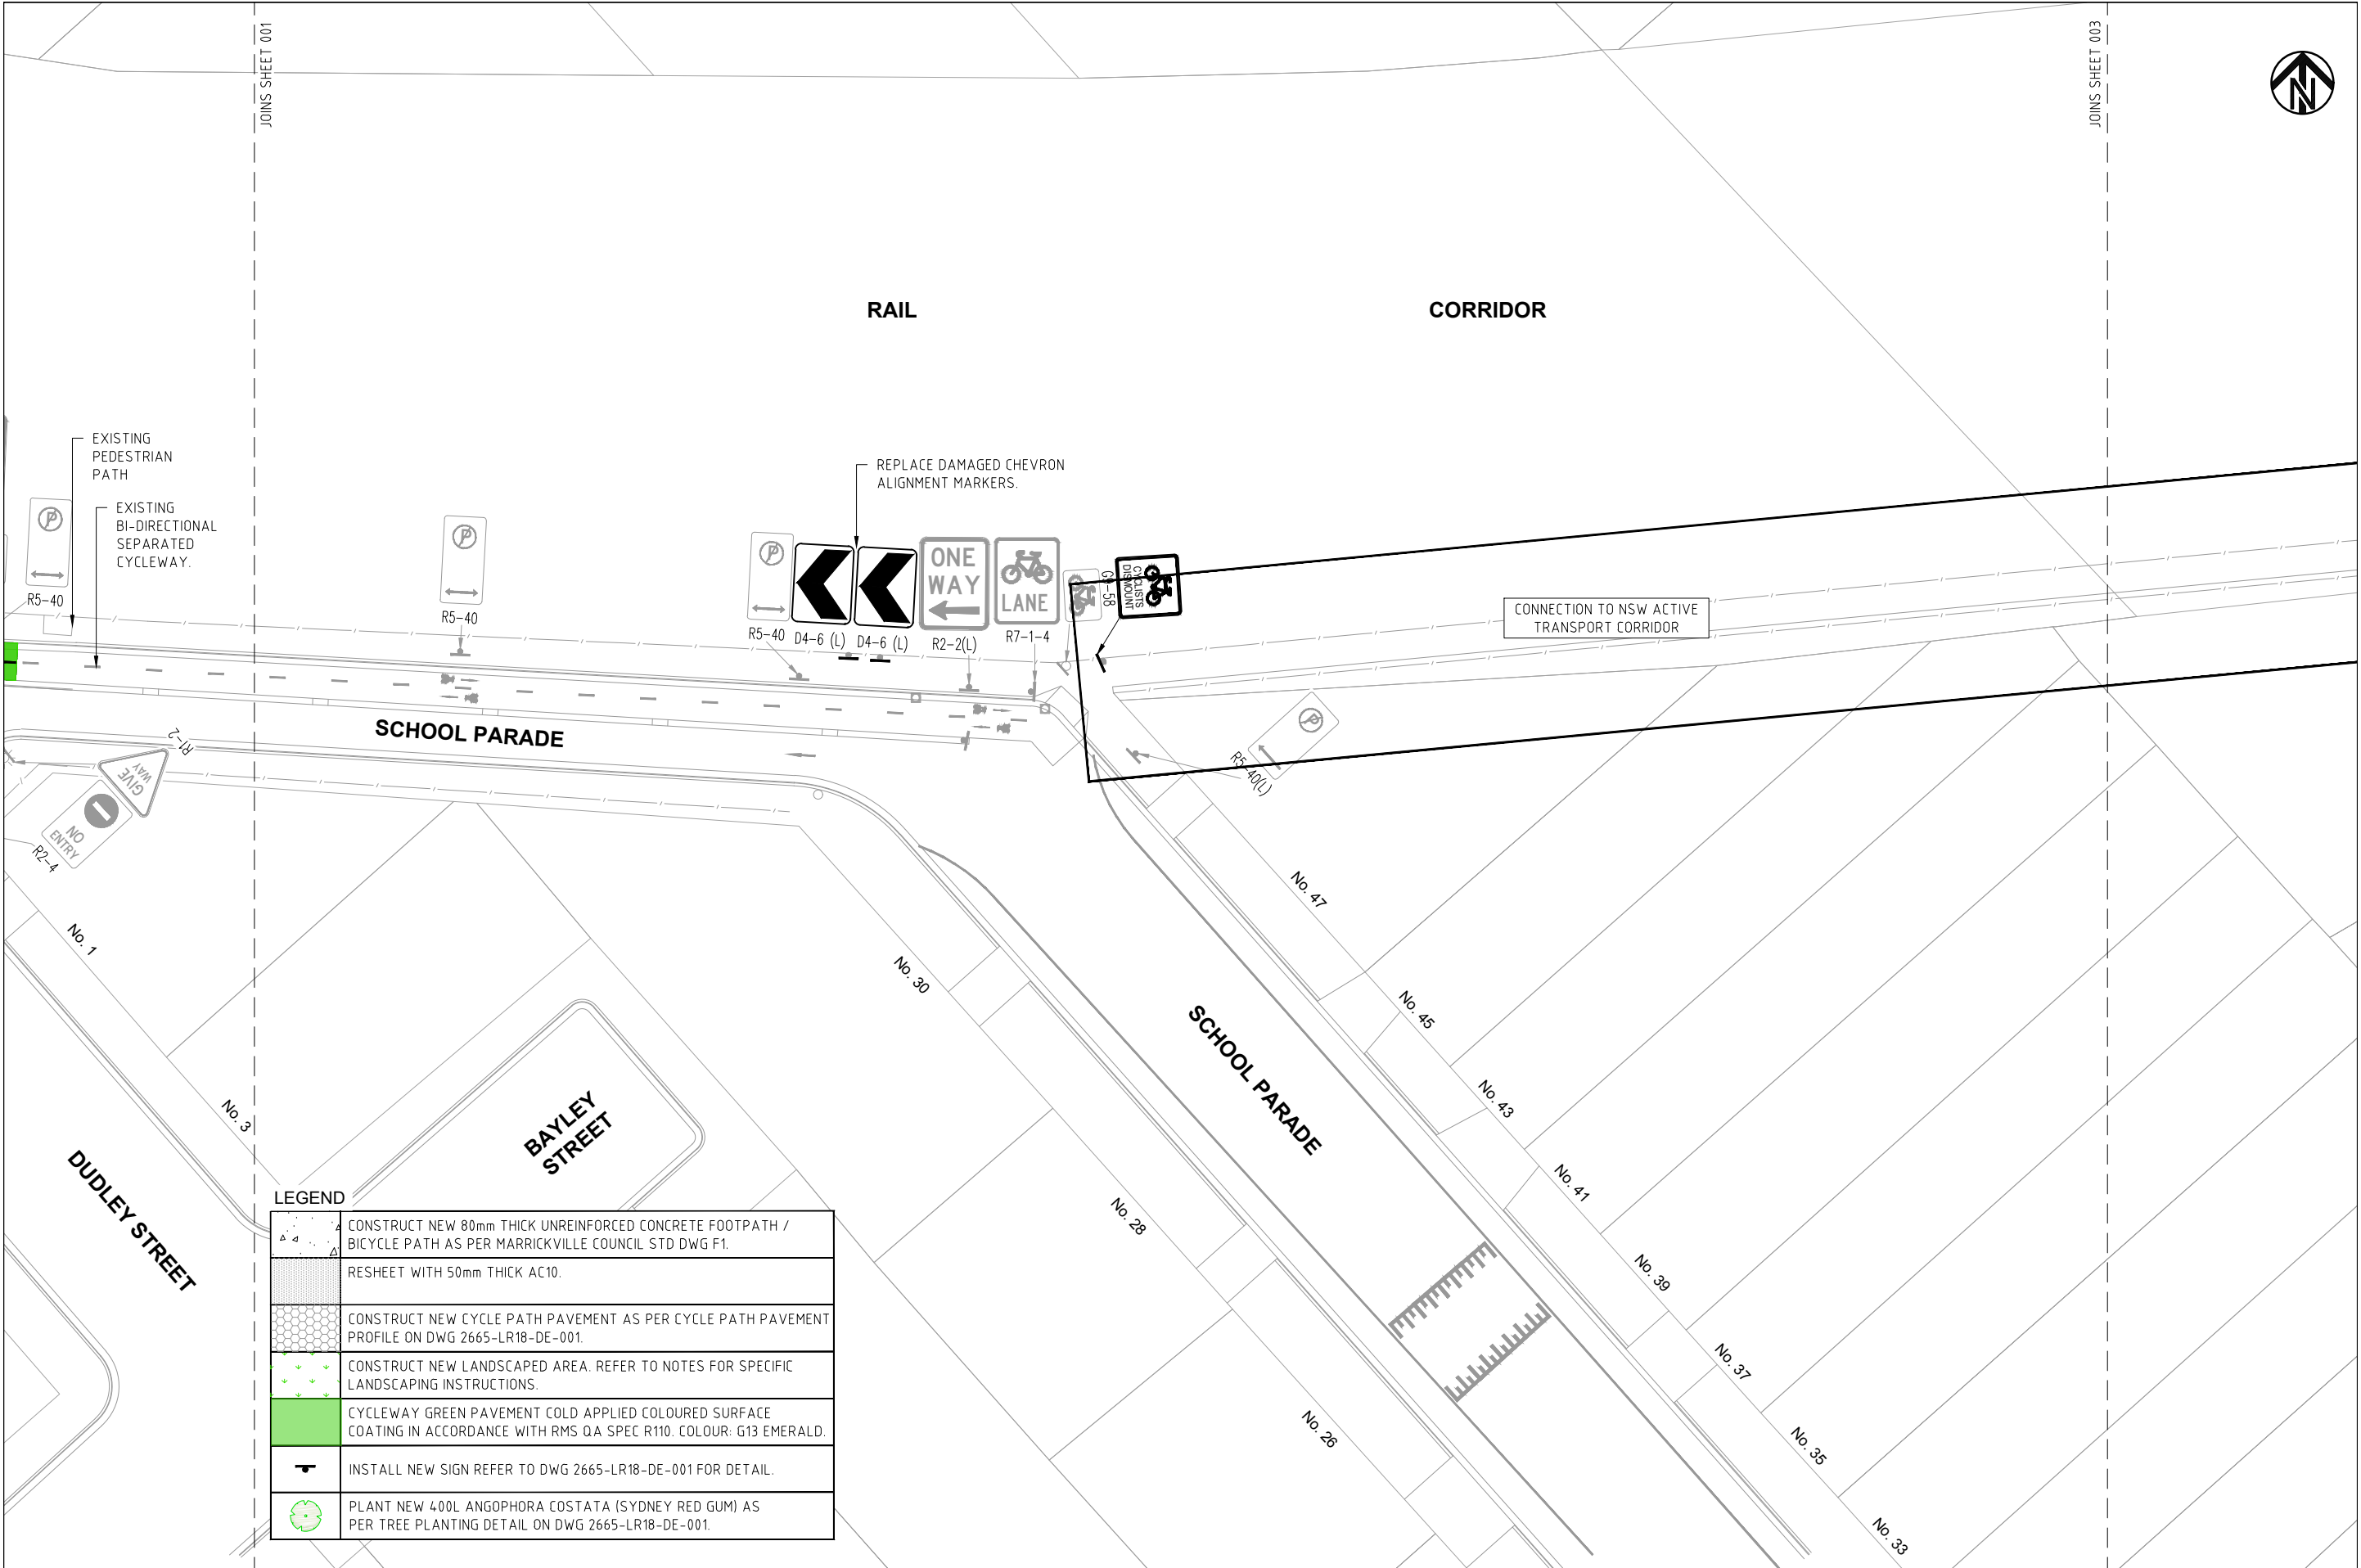


LEGEND	
	CONSTRUCT NEW 80mm THICK UNREINFORCED CONCRETE FOOTPATH / BICYCLE PATH AS PER MARRICKVILLE COUNCIL STD DWG F1.
	RESHEET WITH 50mm THICK AC10.
	CONSTRUCT NEW CYCLE PATH PAVEMENT AS PER CYCLE PATH PAVEMENT PROFILE ON DWG 2665-LR18-DE-001.
	CONSTRUCT NEW LANDSCAPED AREA. REFER TO NOTES FOR SPECIFIC LANDSCAPING INSTRUCTIONS.
	CYCLEWAY GREEN PAVEMENT COLD APPLIED COLOURED SURFACE COATING IN ACCORDANCE WITH RMS QA SPEC R110. COLOUR: G13 EMERALD.
	INSTALL NEW SIGN REFER TO DWG 2665-LR18-DE-001 FOR DETAIL.
	PLANT NEW 400L ANGOPHORA COSTATA (SYDNEY RED GUM) AS PER TREE PLANTING DETAIL ON DWG 2665-LR18-DE-001.


CHECKED & APPROVED	SURVEYED & DRAFTED LANDDATA MARCH 17	TRAFFIC COMMITTEE APPROVED 	STANDARDS OR GUIDELINES REFERRED TO • TDT 2011/01a • 1742.13-2009 • 1742.10-2009	S.R.A. / SURV. GEN. R.T.A. A.G.L. / SHELL PIPELINES SYDNEY WATER TELSTRA / OPTUS SYDNEY ELECTRICITY NOTICE OF ENTRY KERB & GUTTER NOTICES	SERVICES TELECOM/OPTUS GAS SEWER WATER RAILWAY ELEC. CABLES OIL PIPELINES STORM WATER	DATUM A. H. D. SCALES SCALE 1:200 A1 UNREDUCED	AMEND DATE DESCRIPTION APPROV.	INNER WEST COUNCIL		FILE NO. ---	SHEET NO. 2/10	
	APPROVED FOR CONSTRUCTION							DESIGNED RC AUGUST 17 DRAWN RC SEPTEMBER 17	LR18 BICYCLE ROUTE – DETAILED DESIGN DULWICH HILL STATION TO MARRICKVILLE STATION		PLAN NO. 6175-002	CAD FILE 2665-LR18-GA-002
									GENERAL ARRANGEMENT PLAN			

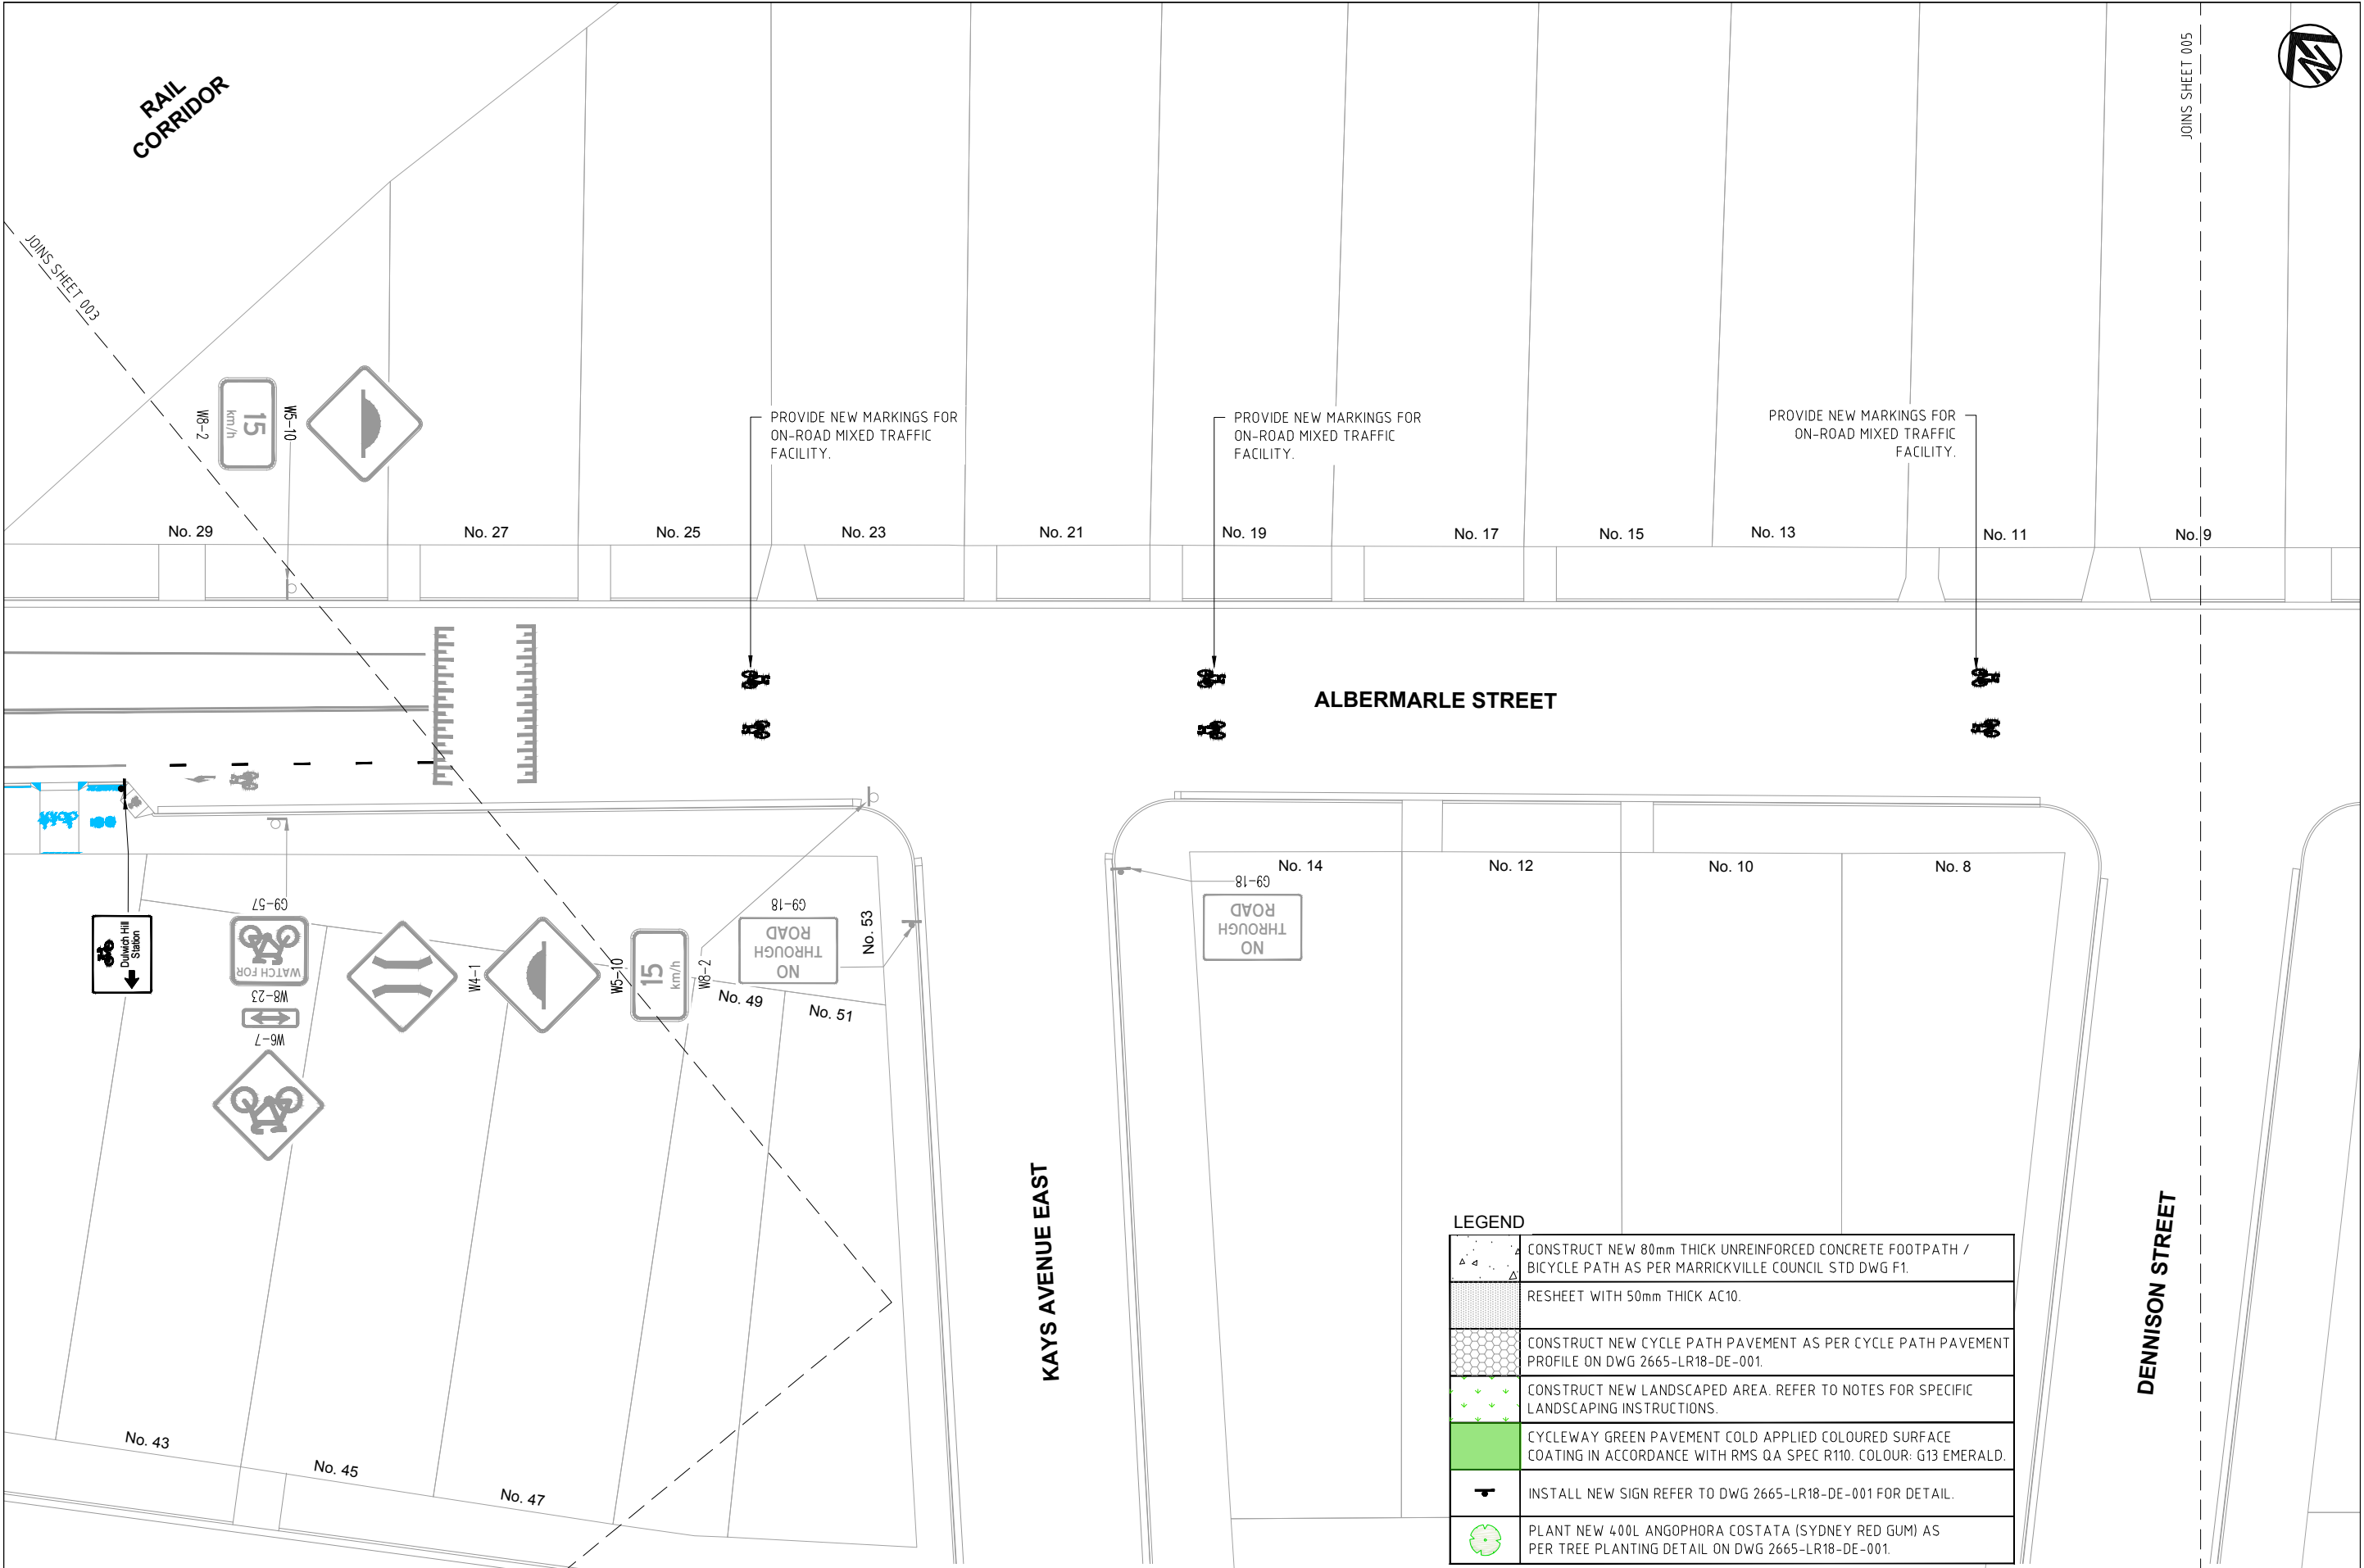

CHECKED & APPROVED		SURVEYED & DRAFTED LANDDATA MARCH 17		TRAFFIC COMMITTEE APPROVED		STANDARDS OR GUIDELINES REFERRED TO • TDT 2011/01a • 1742.13-2009 • 1742.10-2009		S.R.A. / SURV. GEN. R.T.A. A.G.L. / SHELL PIPELINES		SERVICES TELECOM/OPTUS GAS SEWER WATER RAILWAY ELEC. CABLES OIL PIPELINES STORM WATER		DATUM A. H. D.		SCALES 0 2 4 6 8m SCALE 1:200 A1 UNREDUCED		AMEND DATE DESCRIPTION APPROV.		INNER WEST COUNCIL LR18 BICYCLE ROUTE – DETAILED DESIGN DULWICH HILL STATION TO MARRICKVILLE STATION GENERAL ARRANGEMENT PLAN		FILE NO. ---	SHEET NO. 4 / 10
APPROVED FOR CONSTRUCTION		DESIGNED RC AUGUST 17		DRAWN RC SEPTEMBER 17		SERVICES AFFECTED TELSTRA / OPTUS STORM WATER WATER GAS ELEC. CABLES RAILCORP		QUANTITIES		NOTICES		DATE		B 9/17 50% DETAIL DESIGN DOCUMENTATION NP		A 8/17 50% DETAIL DESIGN DOCUMENTATION NP		PLAN NO. 6175-004		CAD FILE 2665-LR18-GA-004	

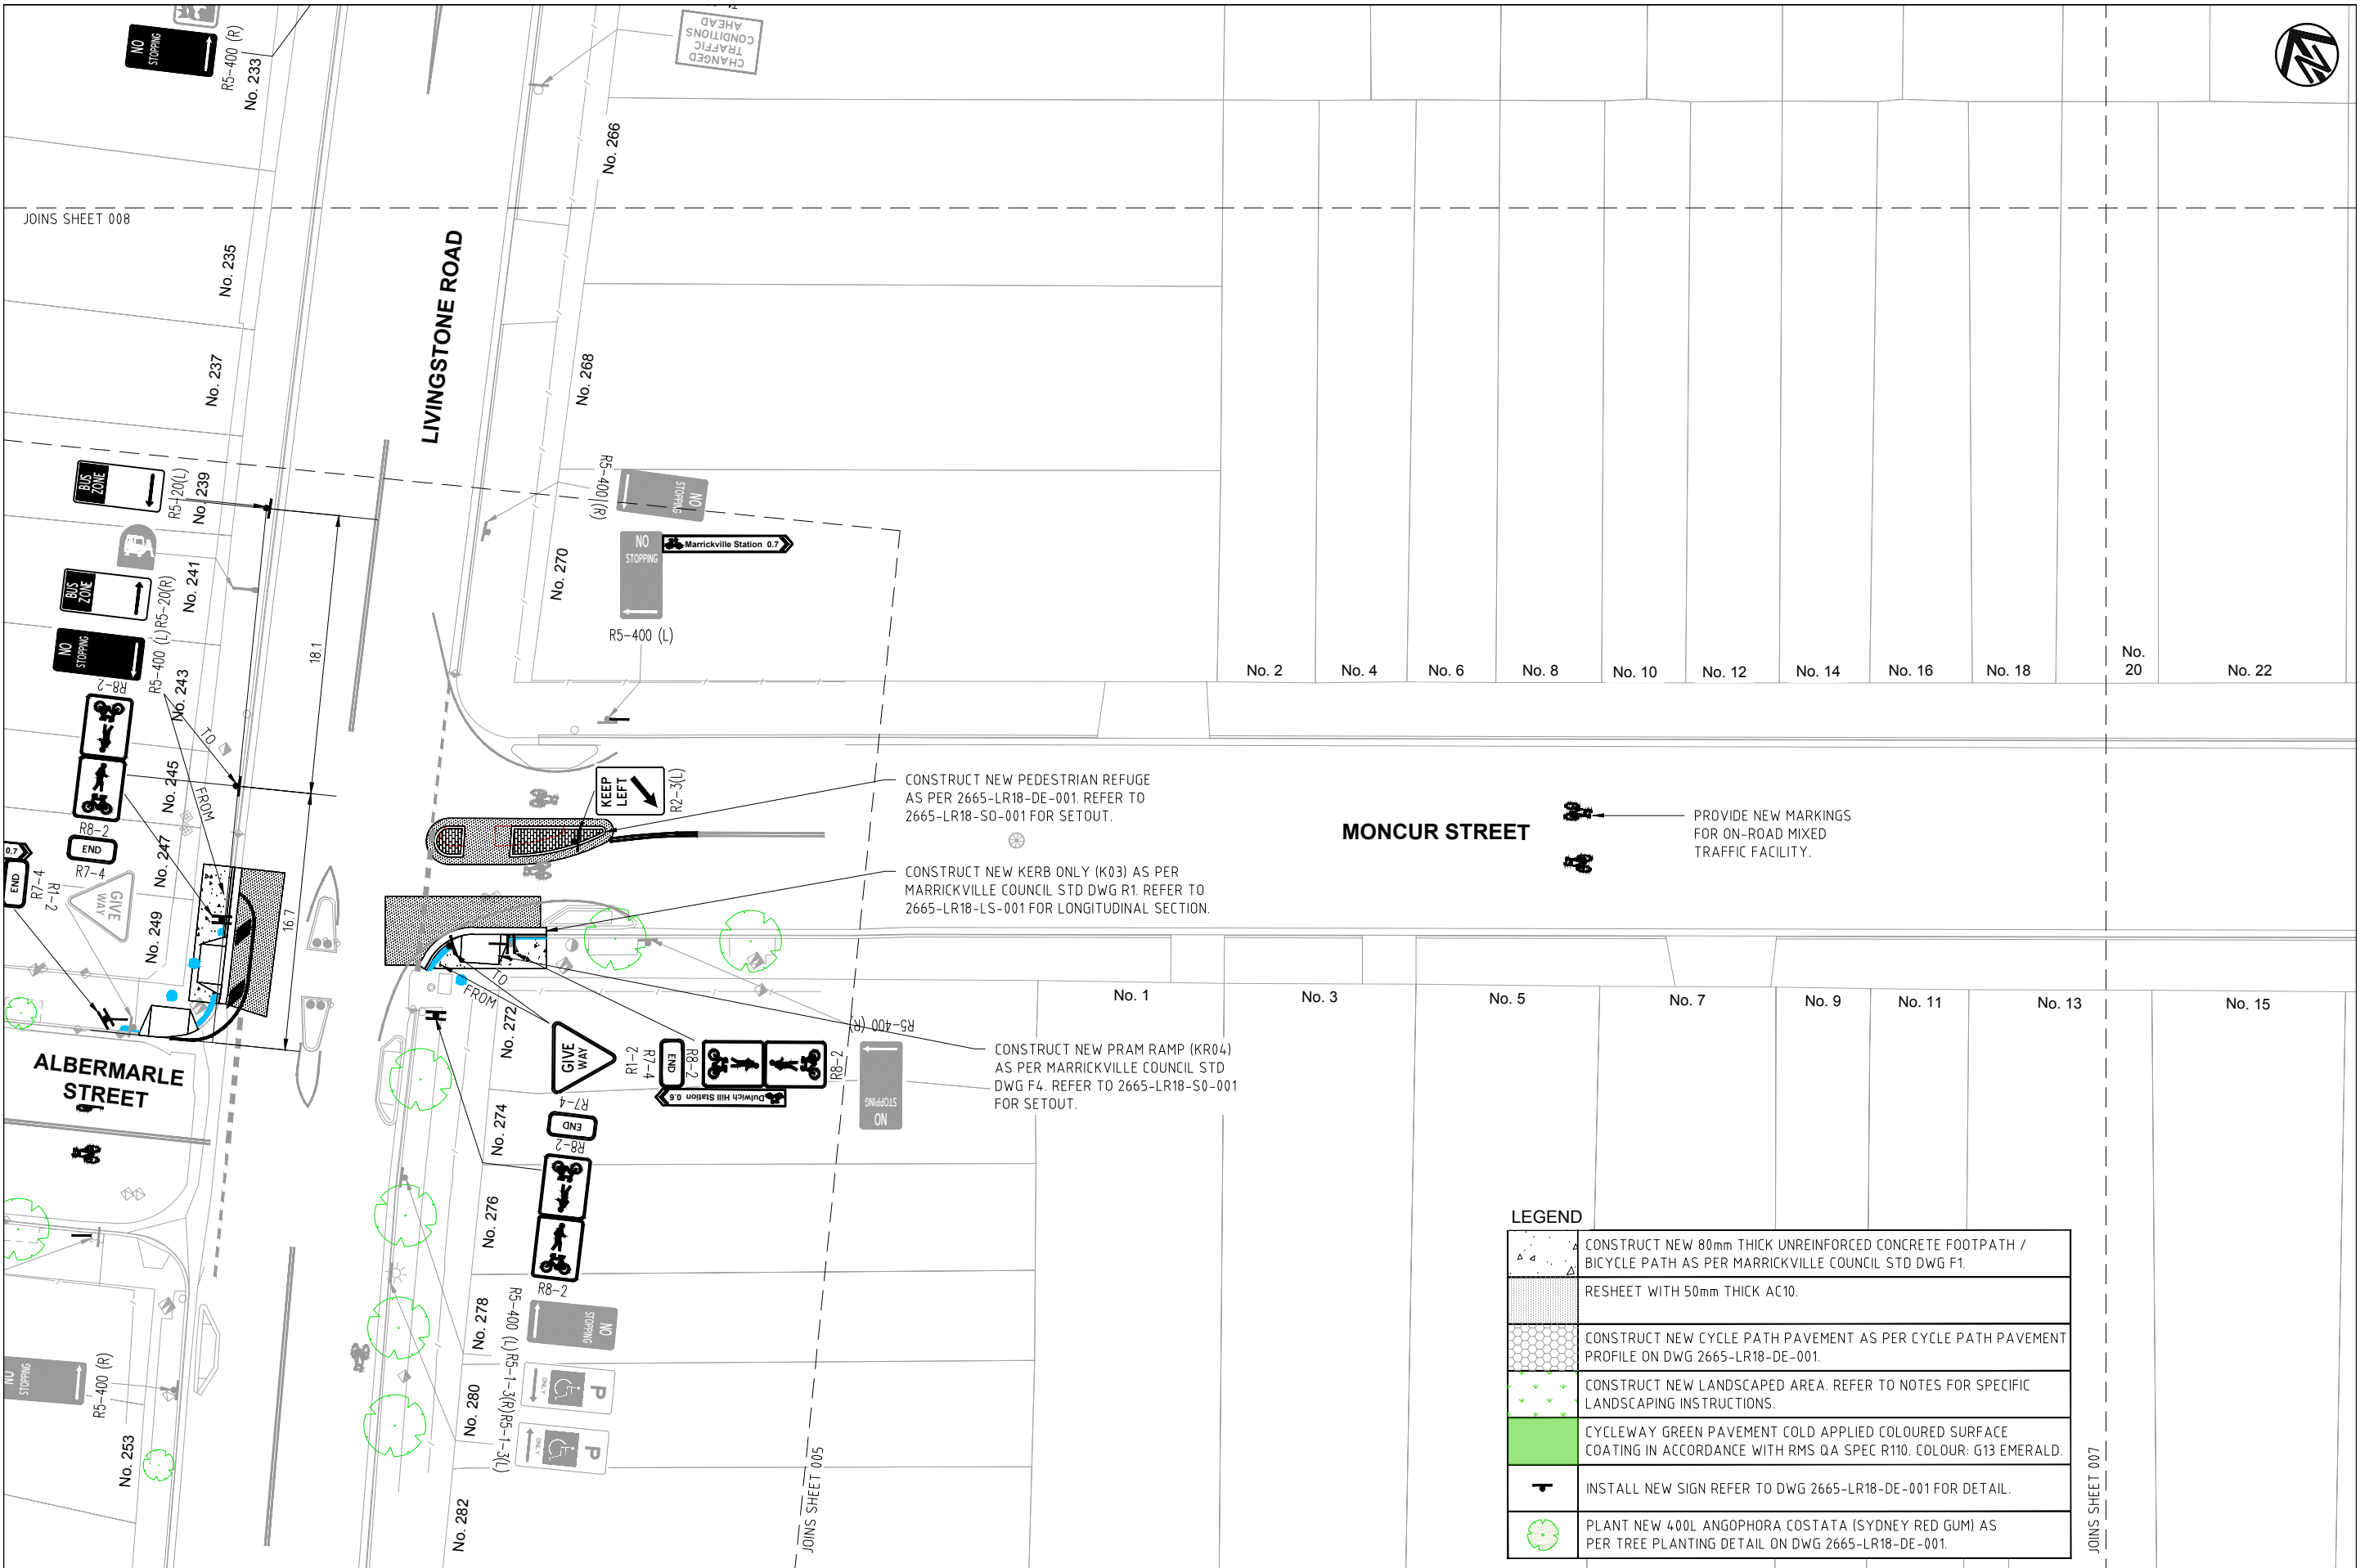


CHECKED & APPROVED		SURVEYED & DRAFTED LANDDATA MARCH 17		TRAFFIC COMMITTEE APPROVED		STANDARDS OR GUIDELINES REFERRED TO • TDT 2011/01a • 1742.13-2009 • 1742.10-2009		S.R.A. / SURV. GEN. R.T.A. A.G.L. / SHELL PIPELINES SYDNEY WATER TELSTRA / OPTUS SYDNEY ELECTRICITY NOTICE OF ENTRY KERB & GUTTER NOTICES		SERVICES TELECOM/OPTUS GAS SEWER WATER RAILWAY ELEC. CABLES OIL PIPELINES STORM WATER		D.A.T. A. H. D. S.A.L.E.S. SCALE 1:200 A1 UNREDUCED		AMEND DATE DESCRIPTION APPROV.		INNER WEST COUNCIL LR18 BICYCLE ROUTE – DETAILED DESIGN DULWICH HILL STATION TO MARRICKVILLE STATION GENERAL ARRANGEMENT PLAN		FILE NO. ---	SHEET NO. 6/10
APPROVED FOR CONSTRUCTION		DESIGNED RC AUGUST 17		DRAWN RC SEPTEMBER 17		SERVICES AFFECTED TELSTRA / OPTUS STORM WATER WATER GAS ELEC. CABLES RAILCORP		QUANTITIES		DATE								PLAN NO. 6175-006	CAD FILE 2665-LR18-GA-006

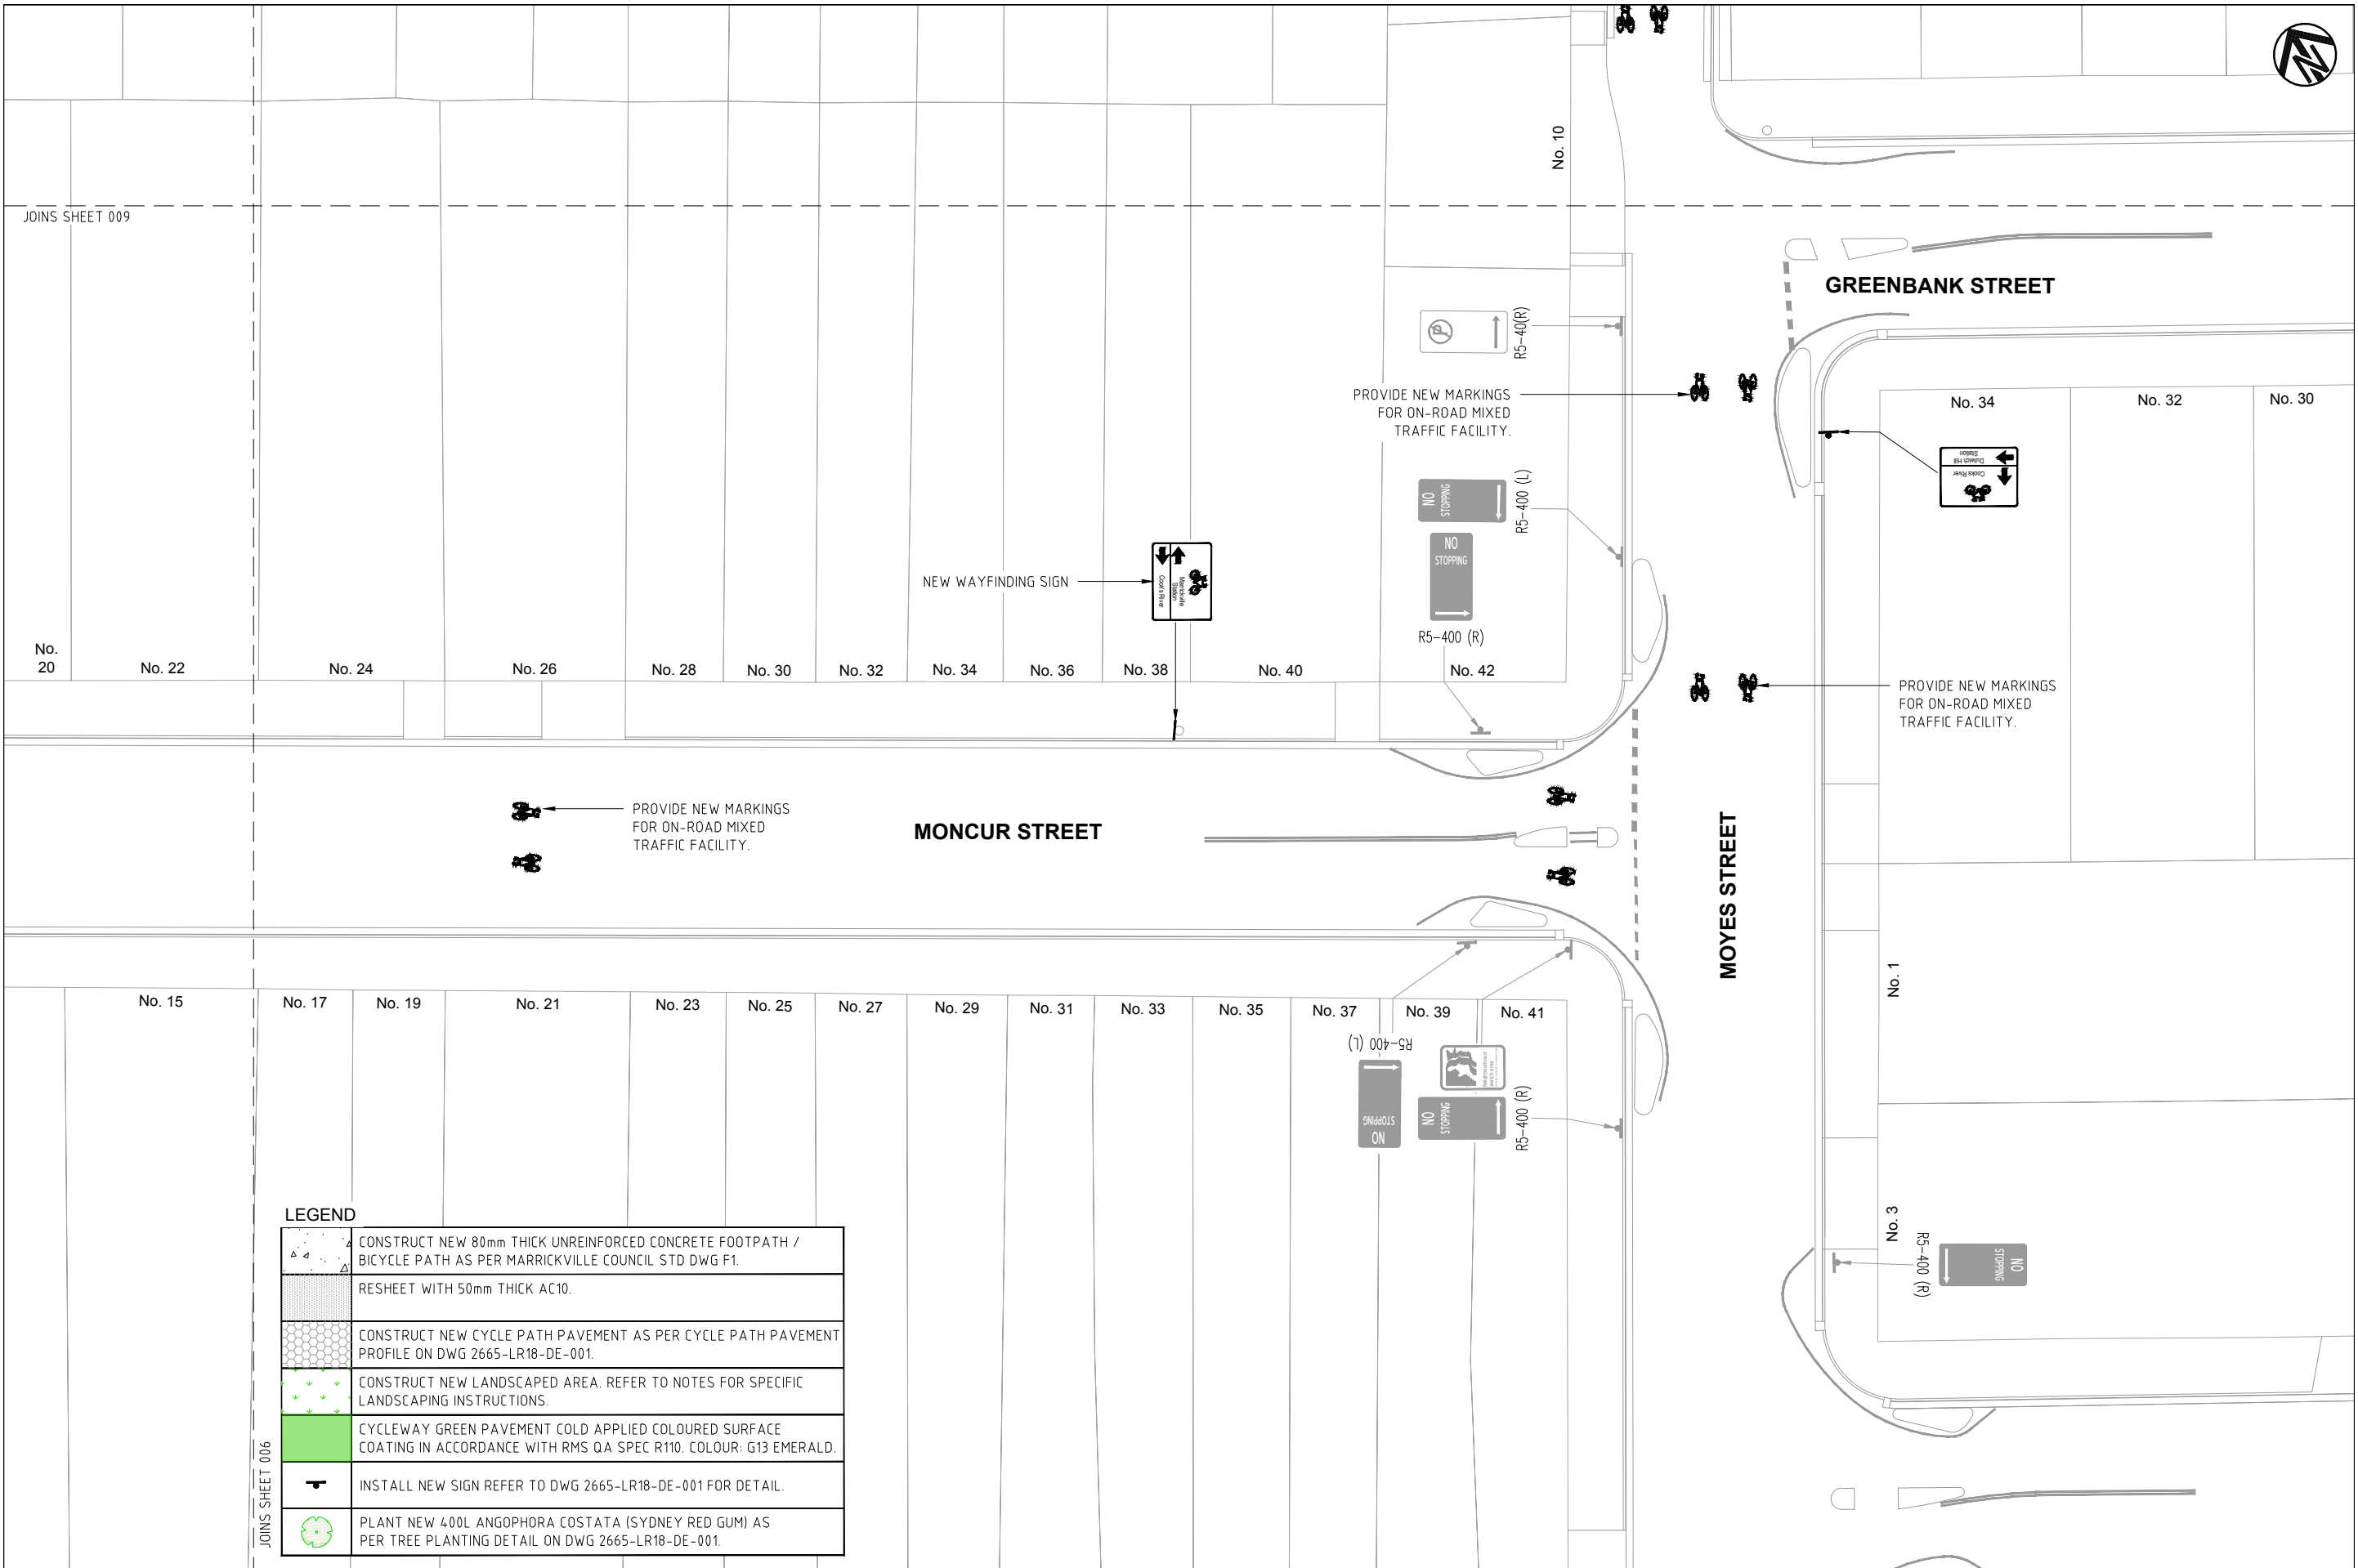



LEGEND


	CONSTRUCT NEW 80mm THICK UNREINFORCED CONCRETE FOOTPATH / BICYCLE PATH AS PER MARRICKVILLE COUNCIL STD DWG F1.
	RESHEET WITH 50mm THICK AC10.
	CONSTRUCT NEW CYCLE PATH PAVEMENT AS PER CYCLE PATH PAVEMENT PROFILE ON DWG 2665-LR18-DE-001.
	CONSTRUCT NEW LANDSCAPED AREA. REFER TO NOTES FOR SPECIFIC LANDSCAPING INSTRUCTIONS.
	CYCLEWAY GREEN PAVEMENT COLD APPLIED COLOURED SURFACE COATING IN ACCORDANCE WITH RMS QA SPEC R110. COLOUR: G13 EMERALD.
	INSTALL NEW SIGN REFER TO DWG 2665-LR18-DE-001 FOR DETAIL.
	PLANT NEW 400L ANGOPHORA COSTATA (SYDNEY RED GUM) AS PER TREE PLANTING DETAIL ON DWG 2665-LR18-DE-001.

CHECKED & APPROVED	SURVEYED & DRAFTED LANDDATA MARCH 17	TRAFFIC COMMITTEE APPROVED	STANDARDS OR GUIDELINES REFERRED TO • TDT 2011/01a • 1742.13-2009 • 1742.10-2009	S.R.A. / SURV. GEN. R.T.A. A.G.L. / SHELL PIPELINES SYDNEY WATER TELSTRA / OPTUS SYDNEY ELECTRICITY NOTICE OF ENTRY KERB & GUTTER NOTICES	SERVICES TELECOM/OPTUS GAS SEWER WATER RAILWAY ELEC. CABLES OIL PIPELINES STORM WATER	DATUM A. H. D.	SCALES 0 2 4 6 8m SCALE 1:200 A1 UNREDUCED	AMEND DATE DESCRIPTION APPROV.	INNER WEST COUNCIL LR18 BICYCLE ROUTE – DETAILED DESIGN DULWICH HILL STATION TO MARRICKVILLE STATION GENERAL ARRANGEMENT PLAN	FILE NO. ---	SHEET NO. 7/10
APPROVED FOR CONSTRUCTION	DESIGNED RC AUGUST 17 DRAWN RC SEPTEMBER 17		SERVICES AFFECTED TELSTRA / OPTUS STORM WATER WATER GAS ELEC. CABLES RAILCORP	QUANTITIES						PLAN NO. 6175-007	CAD FILE 2665-LR18-GA-007

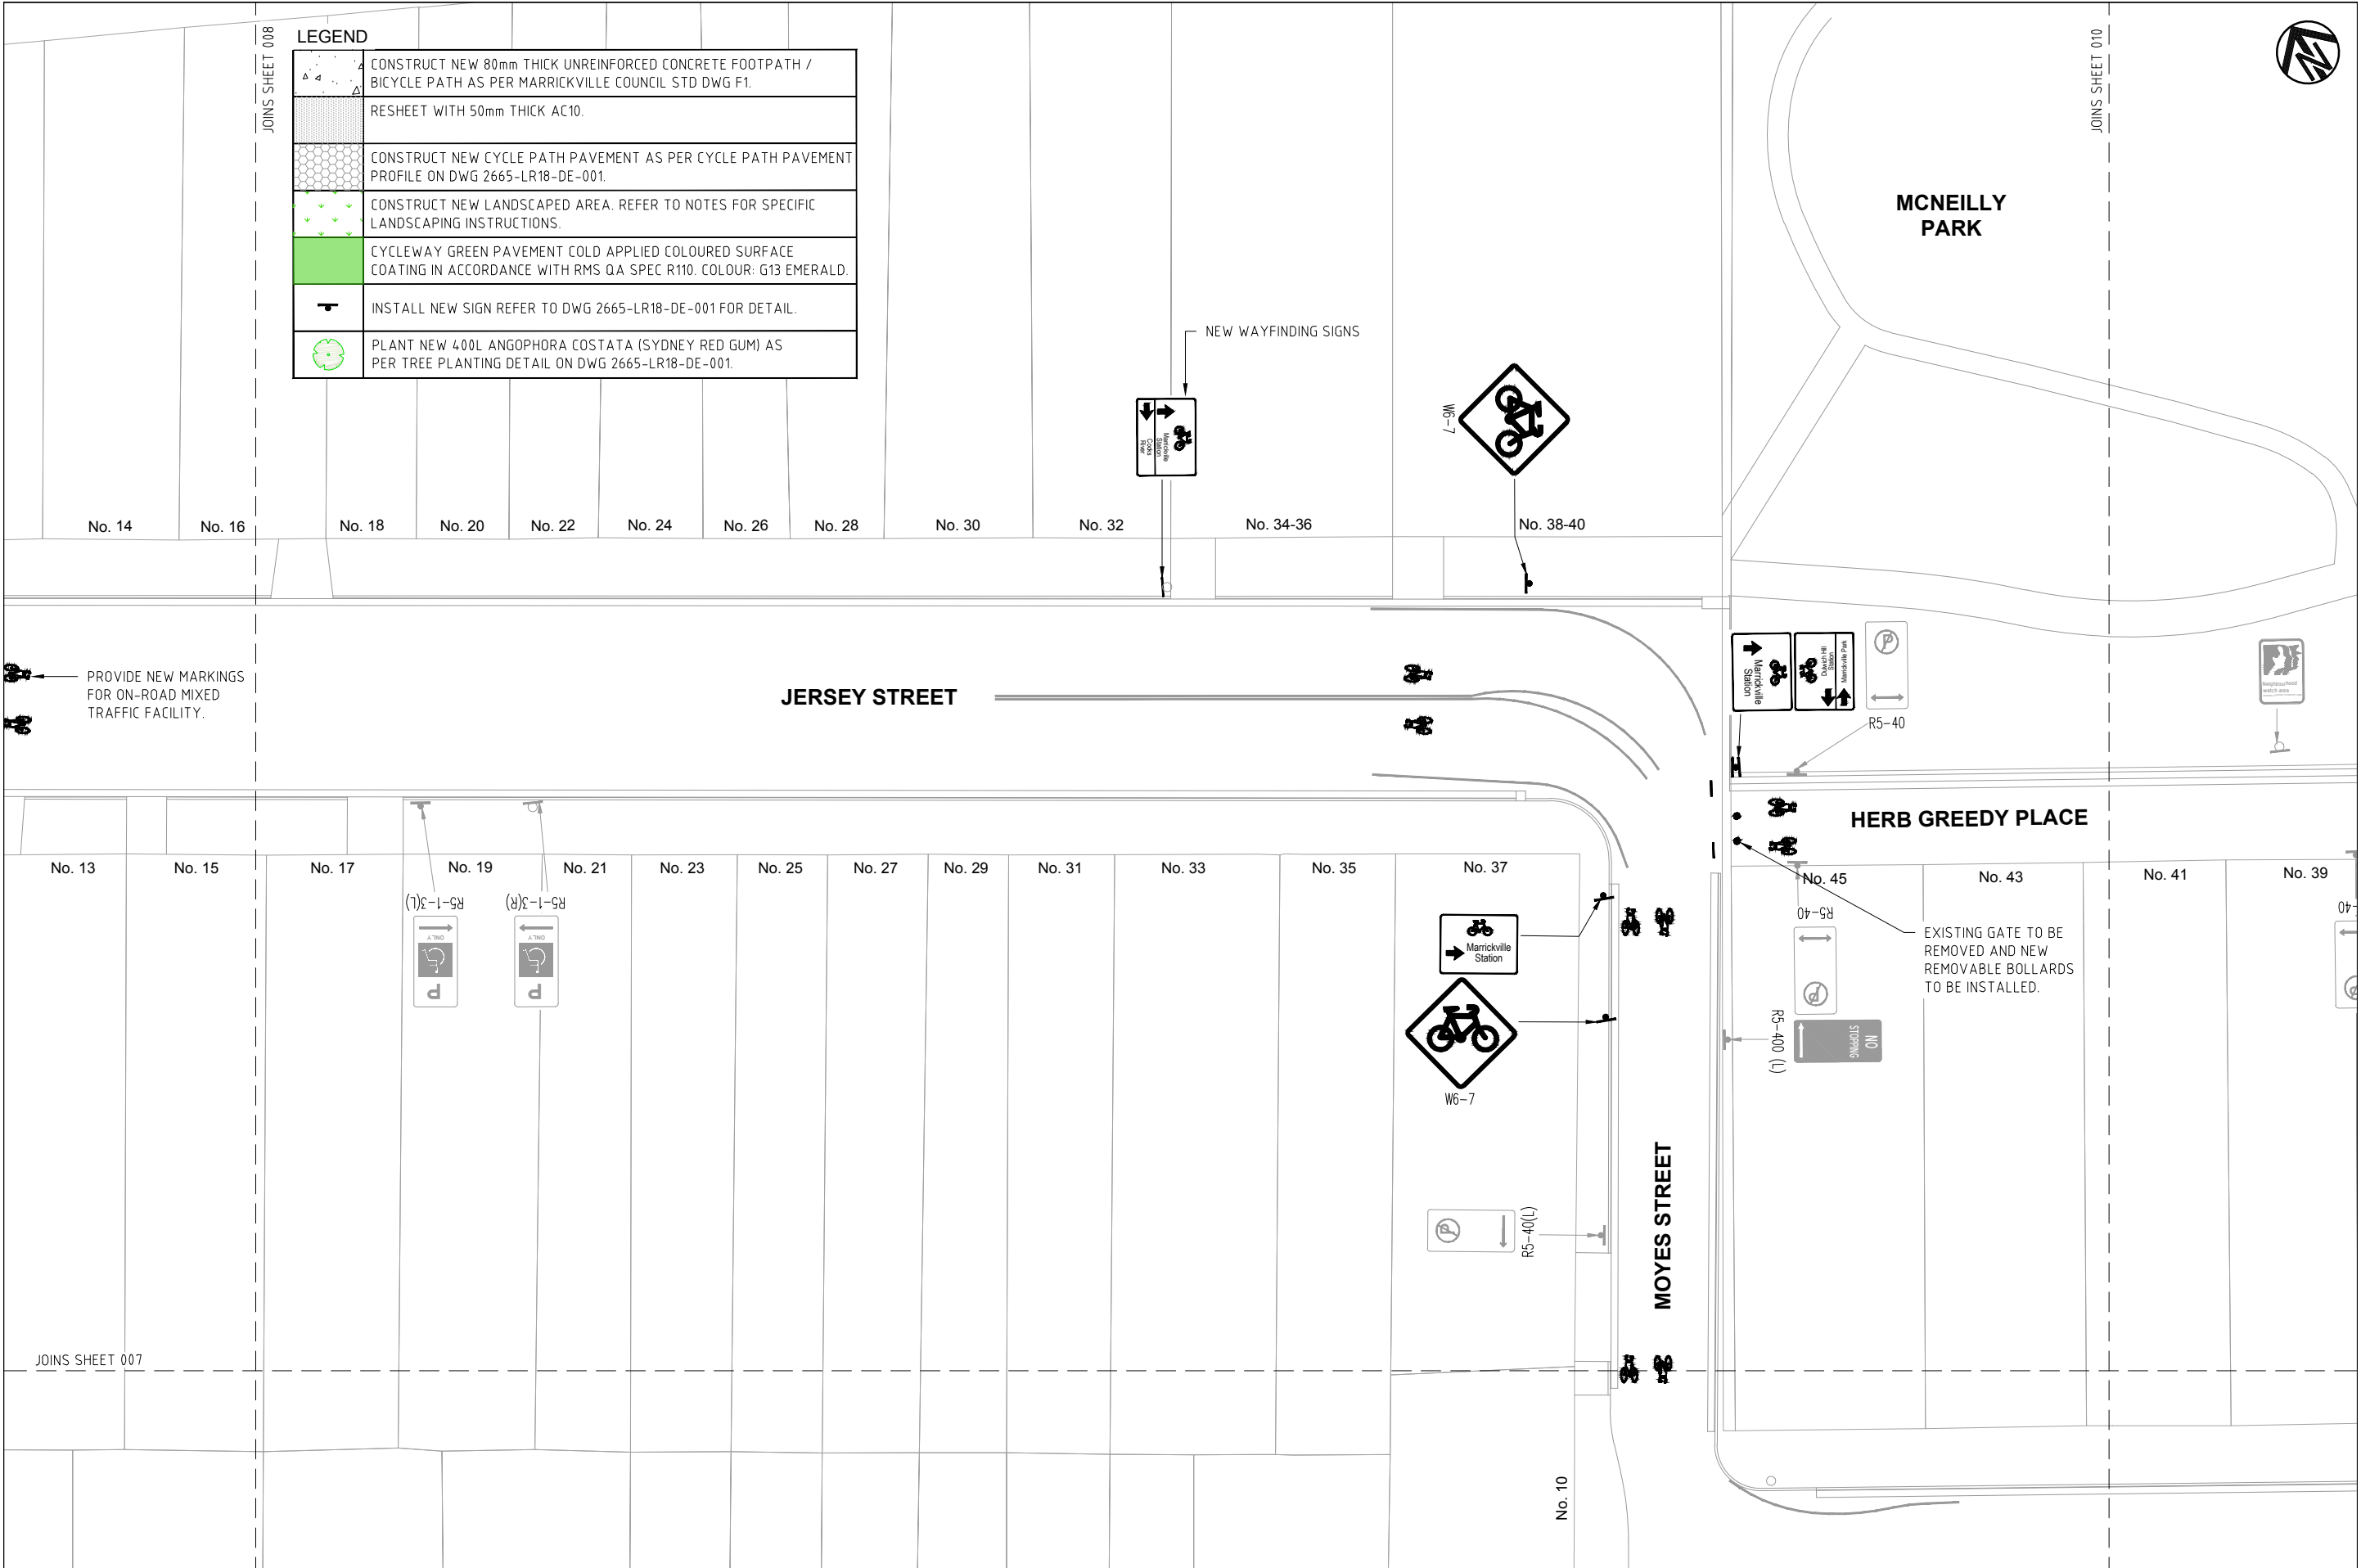

 CHECKED & APPROVED	SURVEYED & DRAFTED LANDDATA MARCH 17	 INNER WEST COUNCIL	STANDARDS OR GUIDELINES REFERRED TO • TDT 2011/01a • 1742.13-2009 • 1742.10-2009		S.R.A. / SURV. GEN. R.T.A. A.G.L. / SHELL PIPELINES	SERVICES TELECOM/OPTUS GAS SEWER WATER RAILWAY ELEC. CABLES OIL PIPELINES STORM WATER	DATUM A. H. D.	SCALES  SCALE 1:200 A1 UNREDUCED	AMEND DATE DESCRIPTION APPROV.	INNER WEST COUNCIL		FILE NO. ---	SHEET NO. 8/10
	DESIGNED RC AUGUST 17		SERVICES AFFECTED TELSTRA / OPTUS STORM WATER WATER GAS ELEC. CABLES RAILCORP	QUANTITIES SYDNEY WATER TELSTRA / OPTUS SYDNEY ELECTRICITY NOTICE OF ENTRY KERB & GUTTER	LR18 BICYCLE ROUTE – DETAILED DESIGN					PLAN NO. 6175-008			
APPROVED FOR CONSTRUCTION	DRAWN RC SEPTEMBER 17		NOTICES	DATE	DULWICH HILL STATION TO MARRICKVILLE STATION		CAD FILE 2665-LR18-GA-008						
GENERAL ARRANGEMENT PLAN													

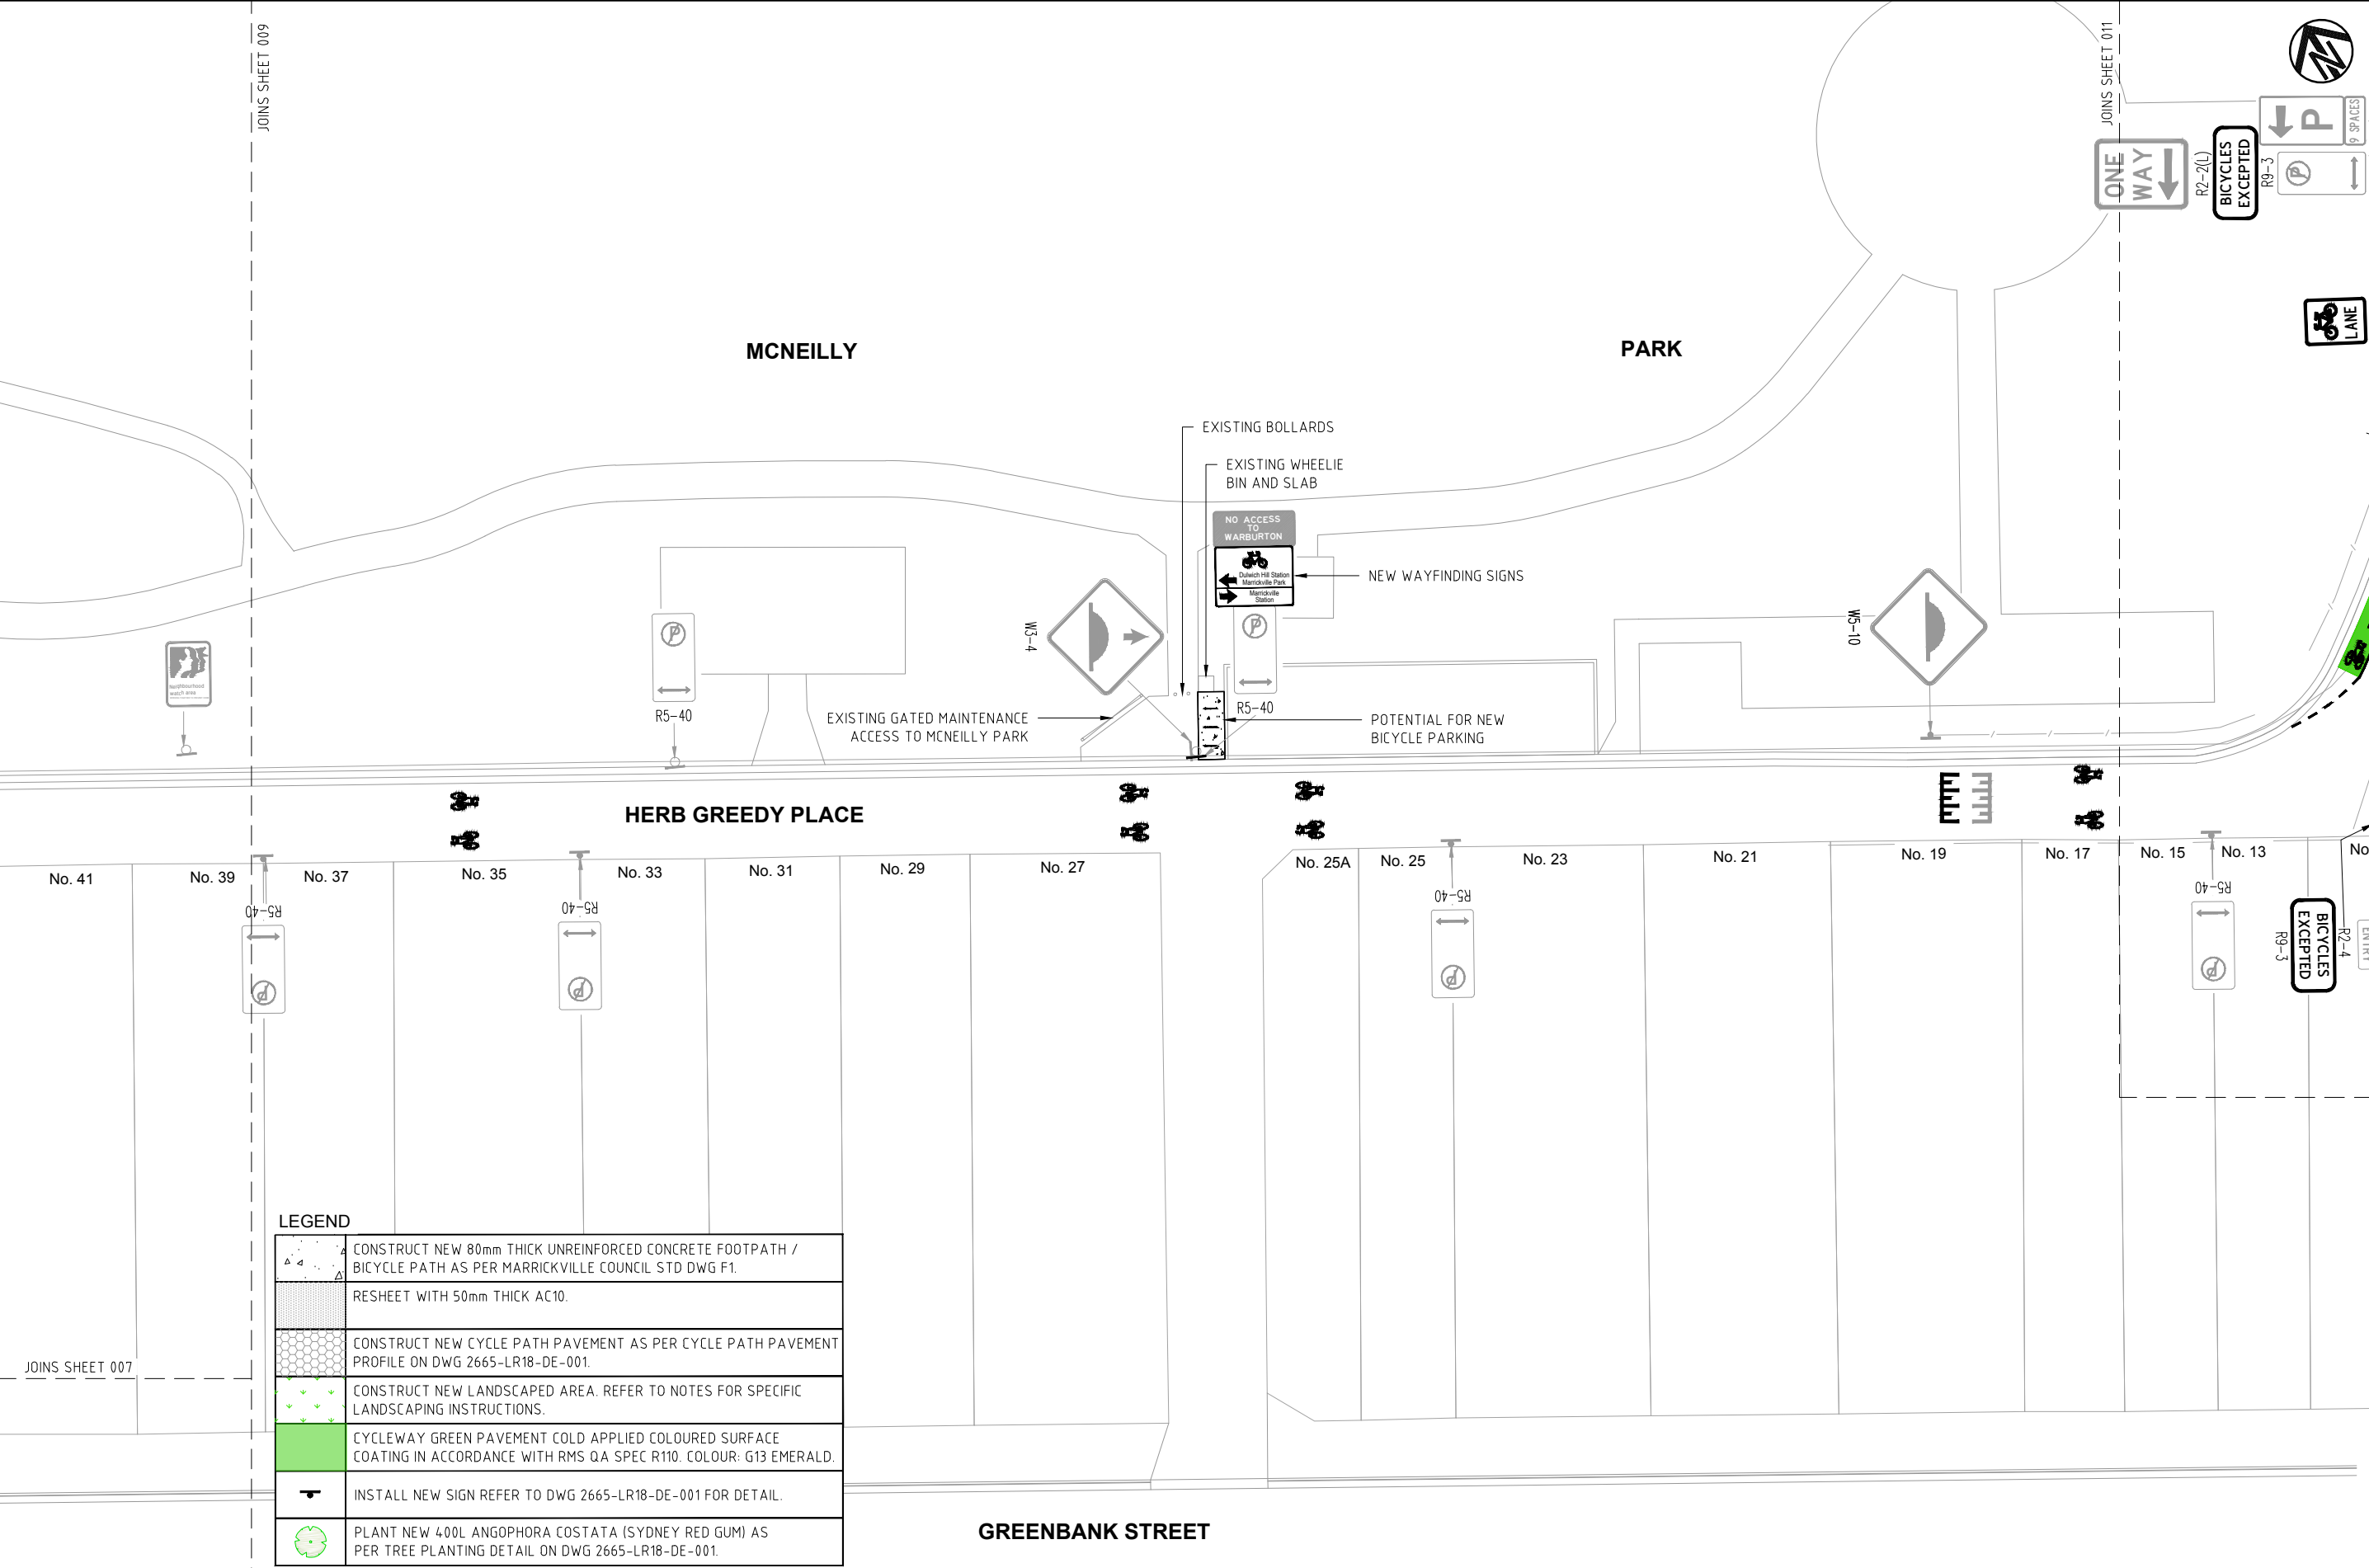

 CHECKED & APPROVED	SURVEYED & DRAFTED LANDDATA MARCH 17		STANDARDS OR GUIDELINES REFERRED TO * TDT 2011/01a * 1742.13-2009 * 1742.10-2009		S.R.A. / SURV. GEN. R.T.A. A.G.L. / SHELL PIPELINES	SERVICES TELECOM/OPTUS GAS SEWER WATER RAILWAY ELEC. CABLES OIL PIPELINES STORM WATER	DATUM A. H. D.	 SCALE 1:200 A1 UNREDUCED	FILE NO. ---	SHEET NO. 9/10		
	DESIGNED RC AUGUST 17		SERVICES AFFECTED	QUANTITIES								
APPROVED FOR CONSTRUCTION	DRAWN RC SEPTEMBER 17		TELSTRA / OPTUS STORM WATER WATER GAS ELEC. CABLES RAILCORP	NOTICE OF ENTRY KERB & GUTTER	NOTICES	DATE						
INNER WEST COUNCIL												
LR18 BICYCLE ROUTE – DETAILED DESIGN											PLAN NO.	6175-009
DULWICH HILL STATION TO MARRICKVILLE STATION												
GENERAL ARRANGEMENT PLAN											CAD FILE	2665-LR18-GA-009

