



**VEHICLE LEGEND**

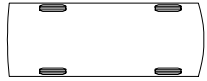

KERBSIDE PARKING  
UNAFFECTED BY NEW WORKS

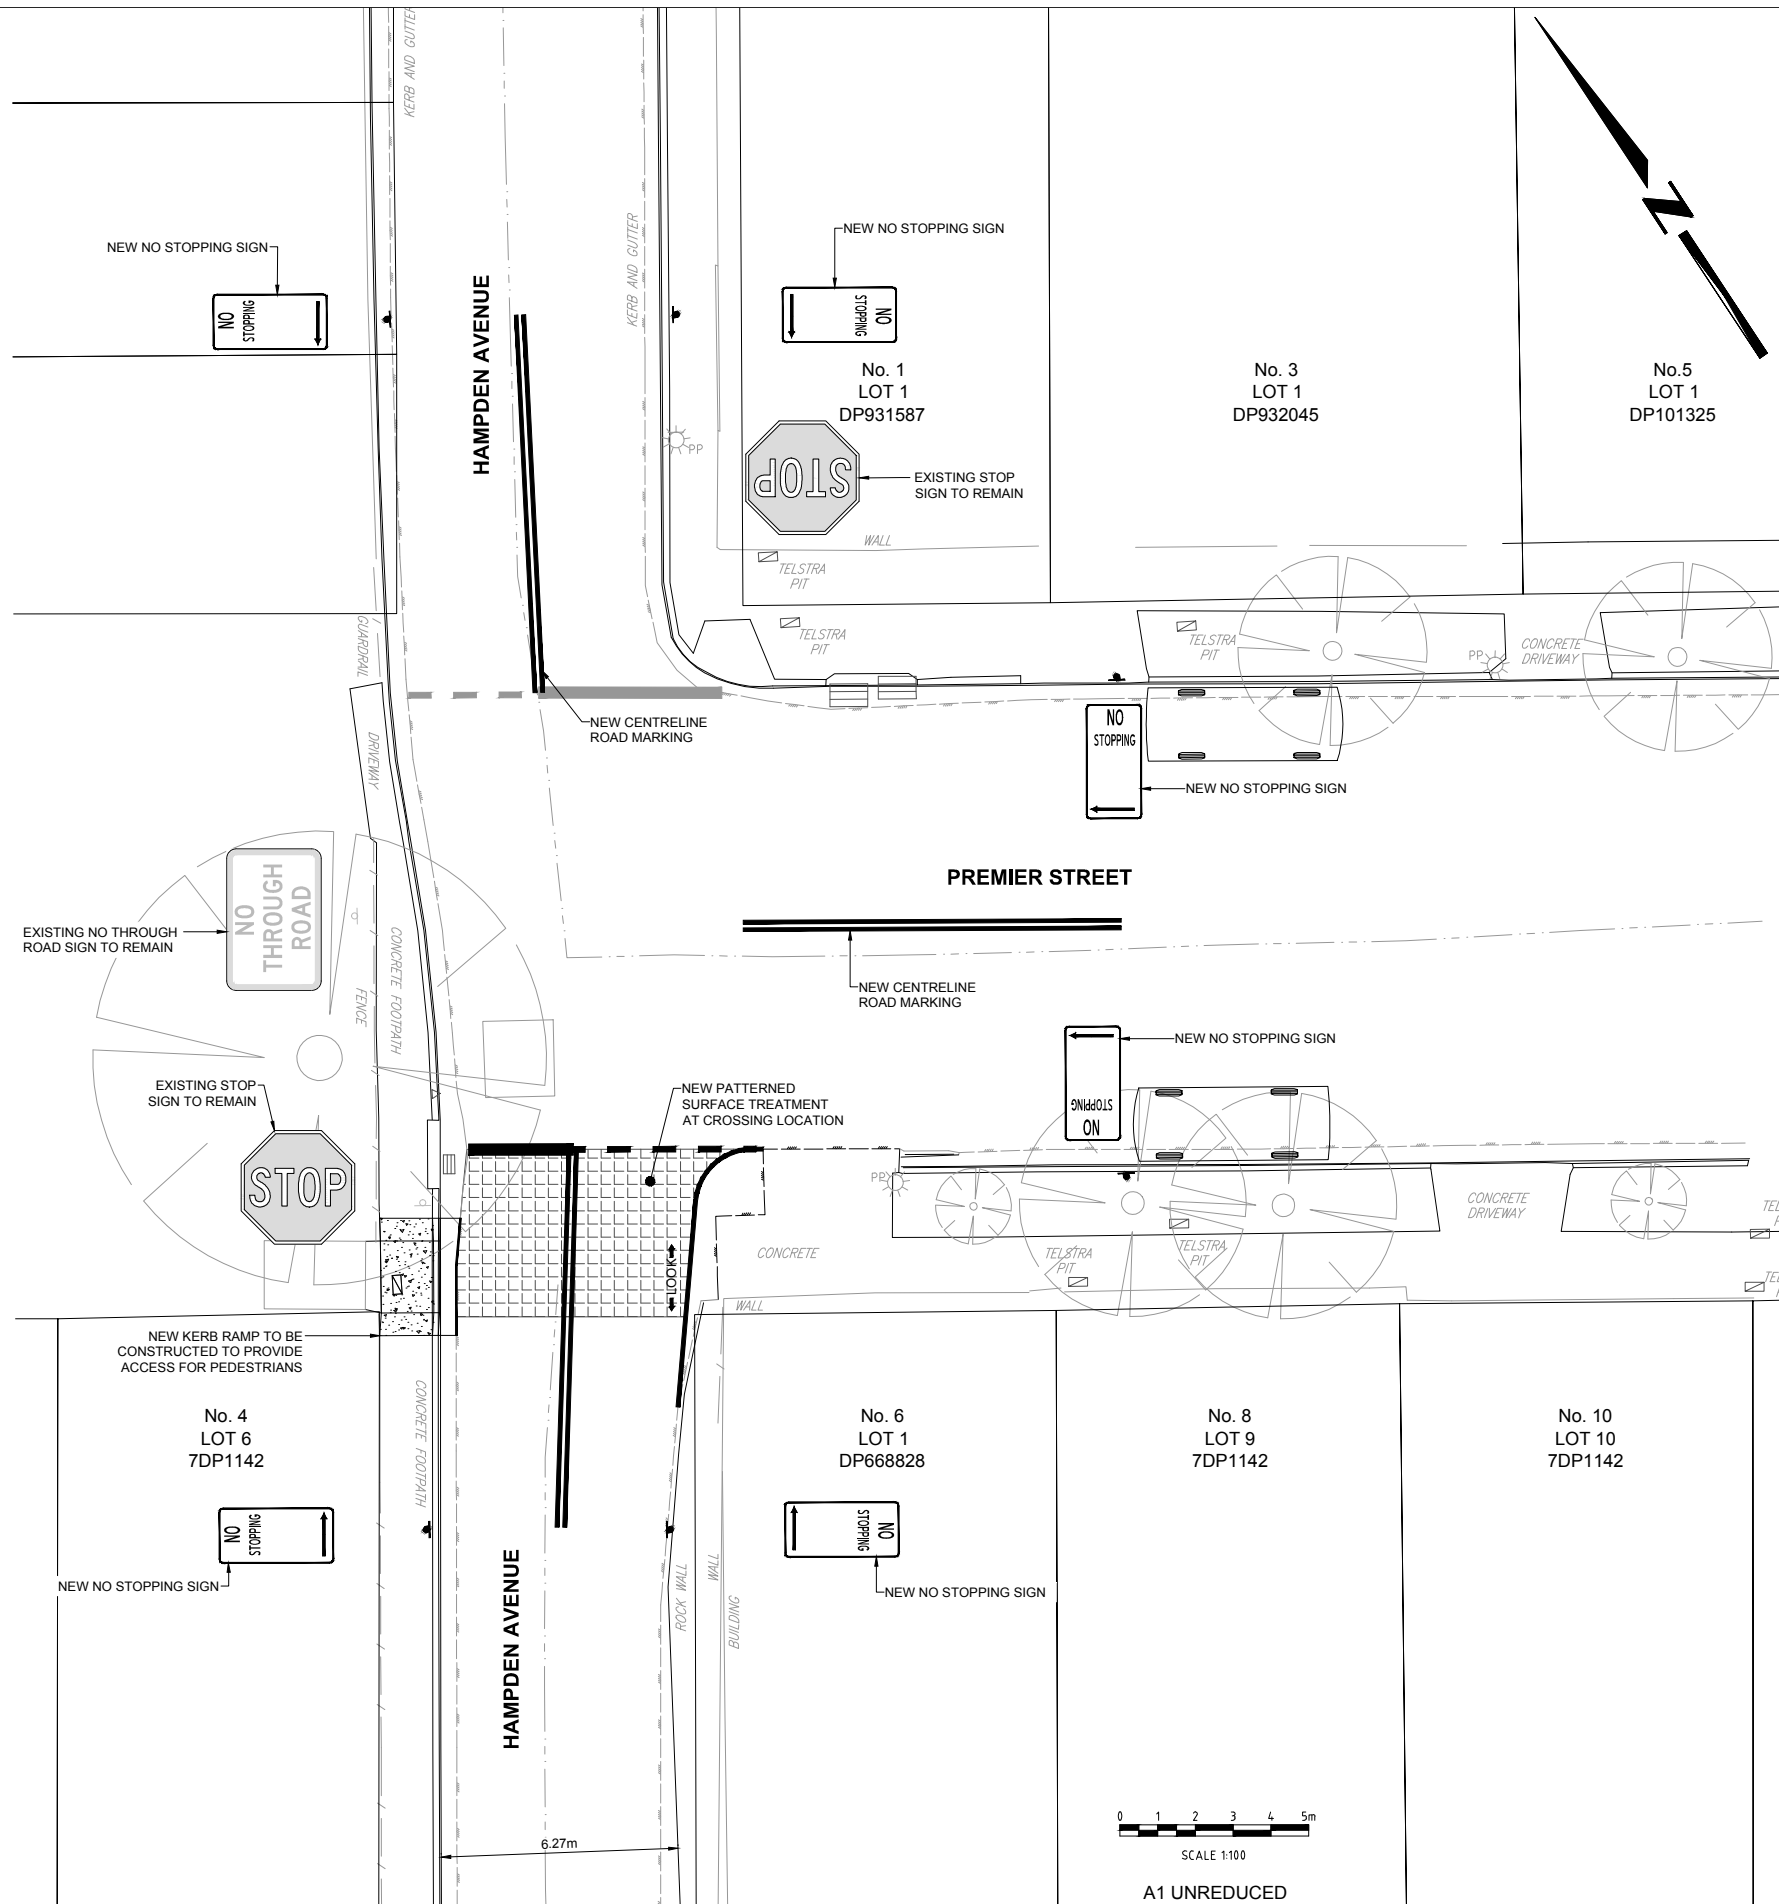


10 Regent Street  
Chippendale NSW 2008

p 02 9282 9900  
f 02 9282 9277

**COMPLETE**

ABN 64 100 037 812  
www.completeurban.com.au

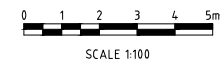

SCALE 1:100  
A1 UNREDUCED

CHECKED & APPROVED	SURVEYED & DRAFTED <b>OPUS</b> APRIL 15	TRAFFIC COMMITTEE APPROVED	SERVICES AFFECTED	S.R.A. / SURV. GEN.	SERVICES	DATUM	MARRICKVILLE COUNCIL		FILE NO.	SHEET NO.
DESIGNED <b>GJ</b> MAY 15	QUANTITIES			R.T.A.	TELSTRA	A. H. D.	HAMPDEN AVENUE AND PREMIER STREET		2359	004
APPROVED FOR CONSTRUCTION	DRAWN <b>GJ</b> MAY 15			A.G.L. / SHELL PIPELINES	GAS	SCALES	MARRICKVILLE SOUTH		PLAN NO.	
				SYDNEY WATER	SEWER	0 1 2 3 4 5m	CONSULTATION PLAN		6052	
				TELSTRA / OPTUS	WATER	SCALE 1:100			CAD FILE	
				SYDNEY ELECTRICITY	ELEC. CABLES	A1 UNREDUCED				
				NOTICE OF ENTRY	OH. ELEC.	AMEND DATE DESCRIPTION APPROV.				
				KERB & GUTTER	STORMWATER	A 06/15 ISSUED FOR CONSULTATION				
				NOTICES	DATE					