


IMPROVING PEDESTRIAN & MOTORIST SAFETY IN MYRA ROAD AND THE PARADE, DULWICH HILL

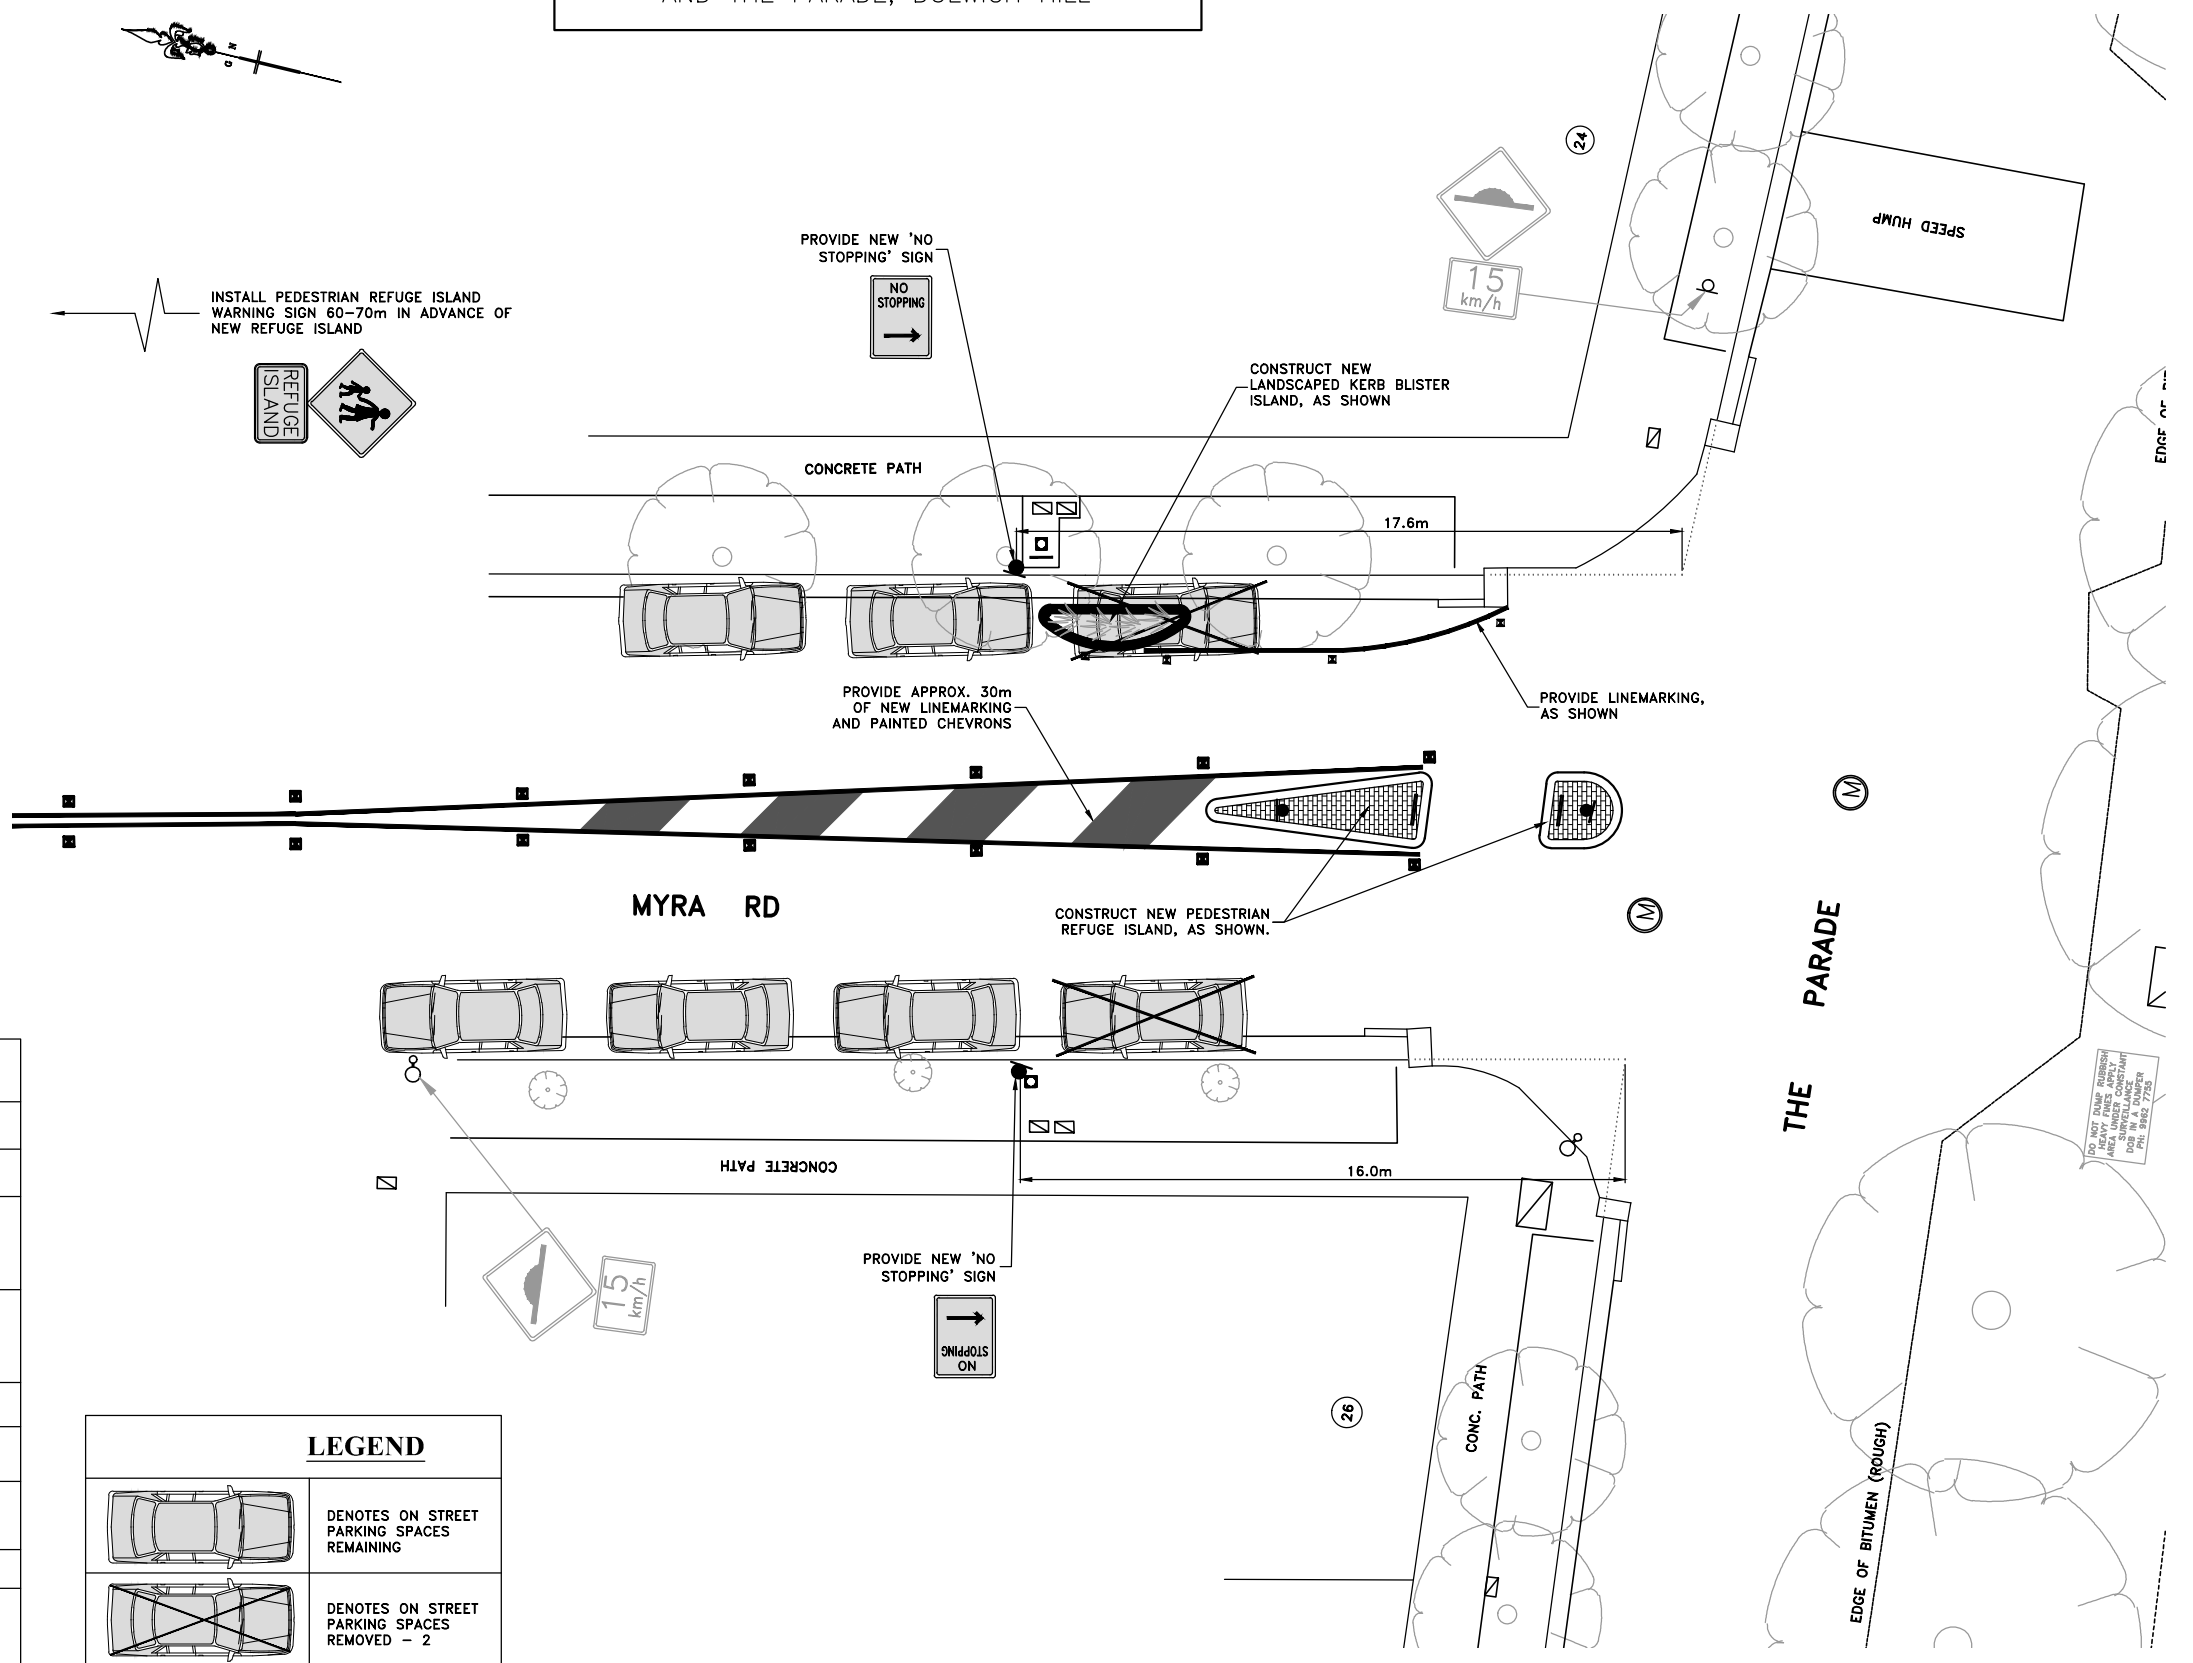

LEGEND	
	EXISTING LINEMARKING (GRAY COLOUR)
	NEW LINEMARKING (DARK COLOUR)
	EXISTING SIGNS (GRAY COLOUR)
	NEW SIGNS (DARK COLOUR)
	DENOTES PROPERTY ADDRESS NUMBER
	DENOTES EXISTING TELSTRA PITS
	DENOTES MANHOLES
	DENOTES RAISED REFLECTIVE PAVEMENT MARKINGS (RRPMS)
	DENOTES EXISTING TREE (GRAY COLOUR)
	DENOTES EXISTING POWER POLE WITH LIGHT
	DENOTES EXISTING POWER POLE WITH NO LIGHT

LEGEND	
	DENOTES ON STREET PARKING SPACES REMAINING
	DENOTES ON STREET PARKING SPACES REMOVED - 2

CHECKED & APPROVED	SURVEYED & DRAFTED AD 11/12/14	TRAFFIC COMMITTEE APPROVED	TECHNICAL DIRECTION/AUST STANDARD REF * TDT 2001/04c * 1742.13-2009 * TDT 2002/12c * 1742.10-2009 * TDT 2011/01e	S.R.A. / SURV. GEN. R.T.A. A.G.L. / SHELL PIPELINES	SERVICES TELECOM/OPTUS -T-T-T-T- GAS -G-G-G-G- SEWER -S-S-S-S- WATER -W-W-W-W- RAILWAY -R-R-R-R- ELEC. CABLES -E-E-E-E- OIL PIPELINES -P-P-P-P- STORM WATER -SW-SW-SW-	DATUM A. H. D.	MARRICKVILLE COUNCIL MYRA RD @ THE PARADE PROPOSED REFUGE ISLAND AND KERB BLISTER CONSULTATION PLANS		FILE NO.	SHEET NO.	
APPROVED FOR CONSTRUCTION	DESIGNED PG APRIL 15	QUANTITIES	SERVICES AFFECTED TELSTRA / OPTUS STORM WATER WATER GAS ELEC. CABLES	NOTICES DATE		SCALES (ORIGINAL A1) 1:100	AMEND DATE	DESCRIPTION	APPROV.	PLAN NO. 6024	CAD FILE