



LEGEND

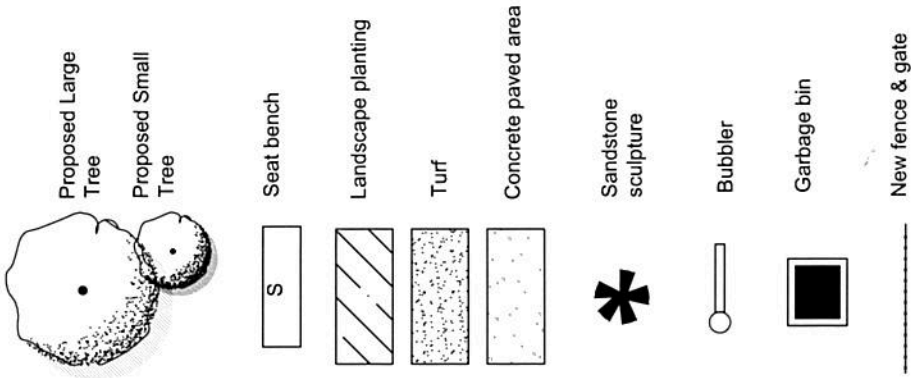

NOTE: Implementation of the Concept Plan will be subject to detailed design & budget

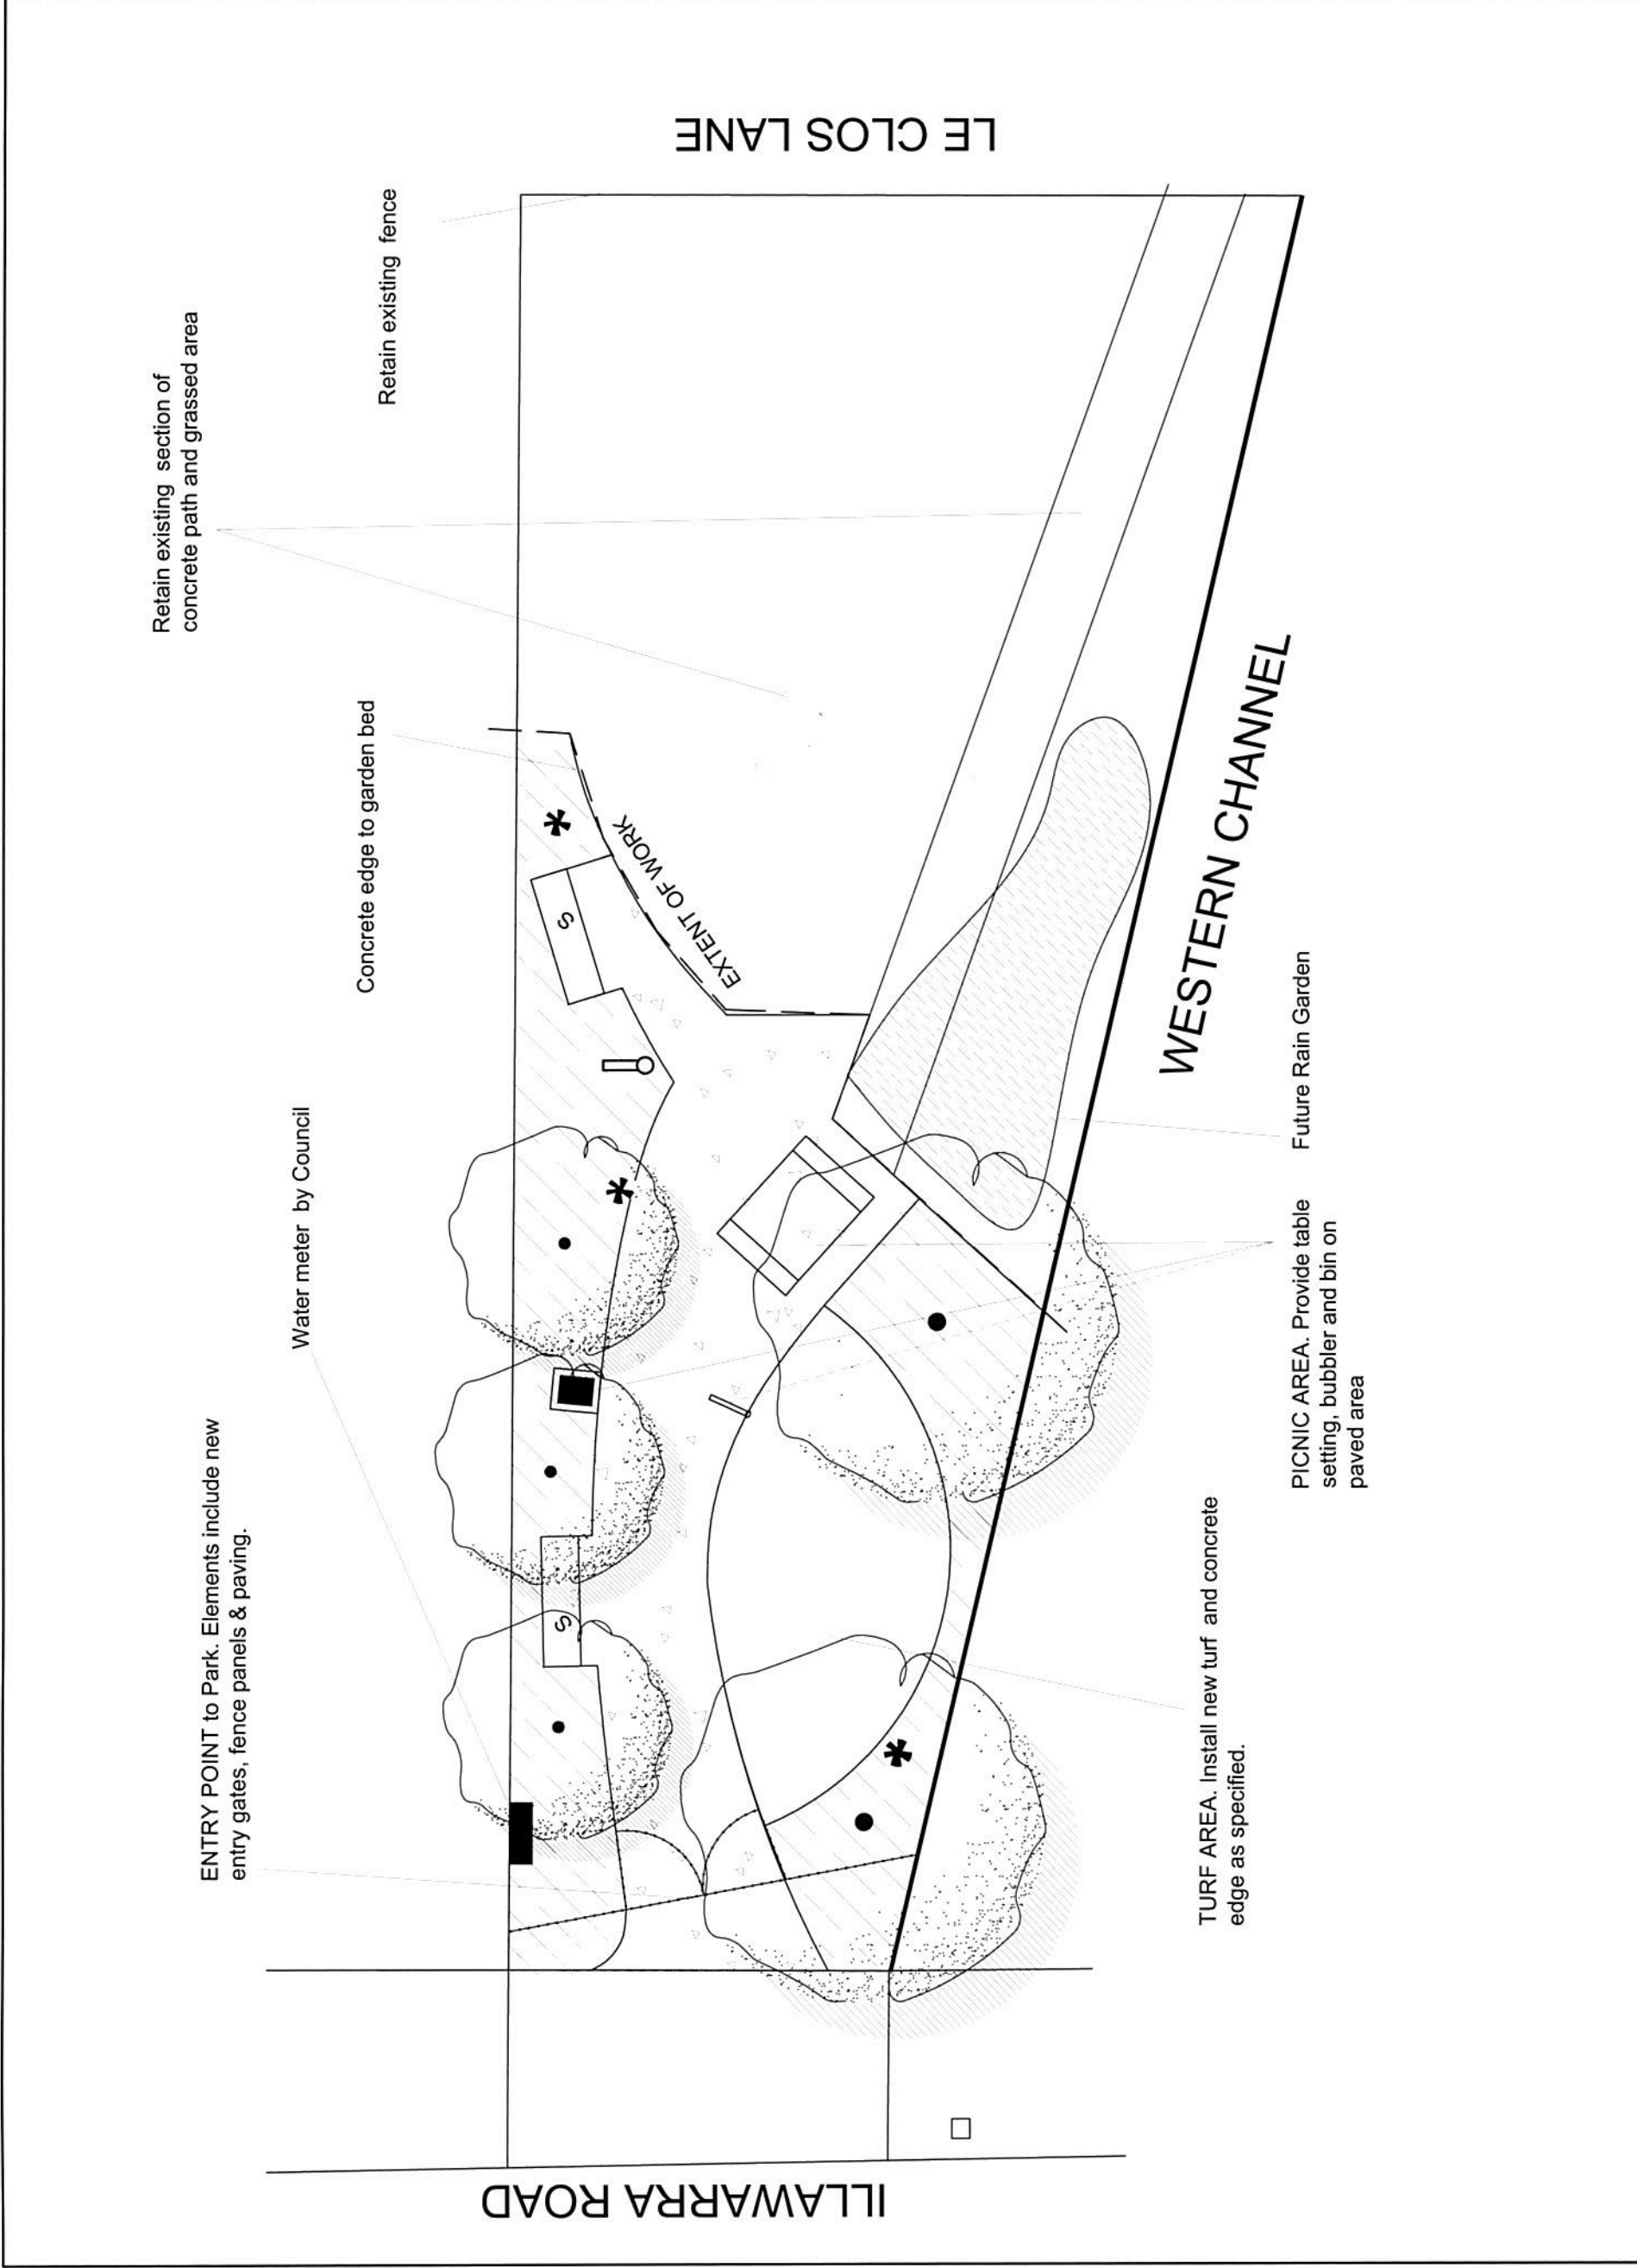

CHECKED & APPROVED	PLOT DATE	MARRICKVILLE Council		S.R.A. / SURV. GEN.	R.T.A.	A.G.L. / SHELL PIPELINES	SYDNEY WATER	TELSTRA / OPTUS	SYDNEY ELECTRICITY	NOTICE OF ENTRY	KERB & GUTTER	NOTICES	DATE	SERVICES	TELECOM/PTIS	GAS	SEWER	WATER	RAILWAY	ELEC CABLES	OIL PIPELINES	NORTH	SCALES	1:200	APPROV	AMEN	DATE	DESCRIPTION	FILE NO.	SHEET N	
		16 April 2014	DESIGNED																										YV	DRAWN	YV
APPROVED FOR CONSTRUCTION																															