


SIGNAGE LEGEND

- ES1-ES2 - DENOTES EXISTING SIGNAGE TO REMAIN.
- NS1-NS12 - DENOTES PROPOSED SIGNAGE
- ER1-ER4 - DENOTES EXISTING SIGNAGE TO BE REMOVED/RELOCATED

NOTE: ALL SIGNS MUST BE IN ACCORDANCE WITH CITY OF SYDNEY TRAFFIC REQUIREMENTS.

KERB RAMP LEGEND

- (A) - DENOTES NEW KERB RAMP
- (B) - DENOTES EXISTING KERB RAMP TO BE RECONSTRUCTED
- (C) - DENOTES RELOCATED KERB RAMP

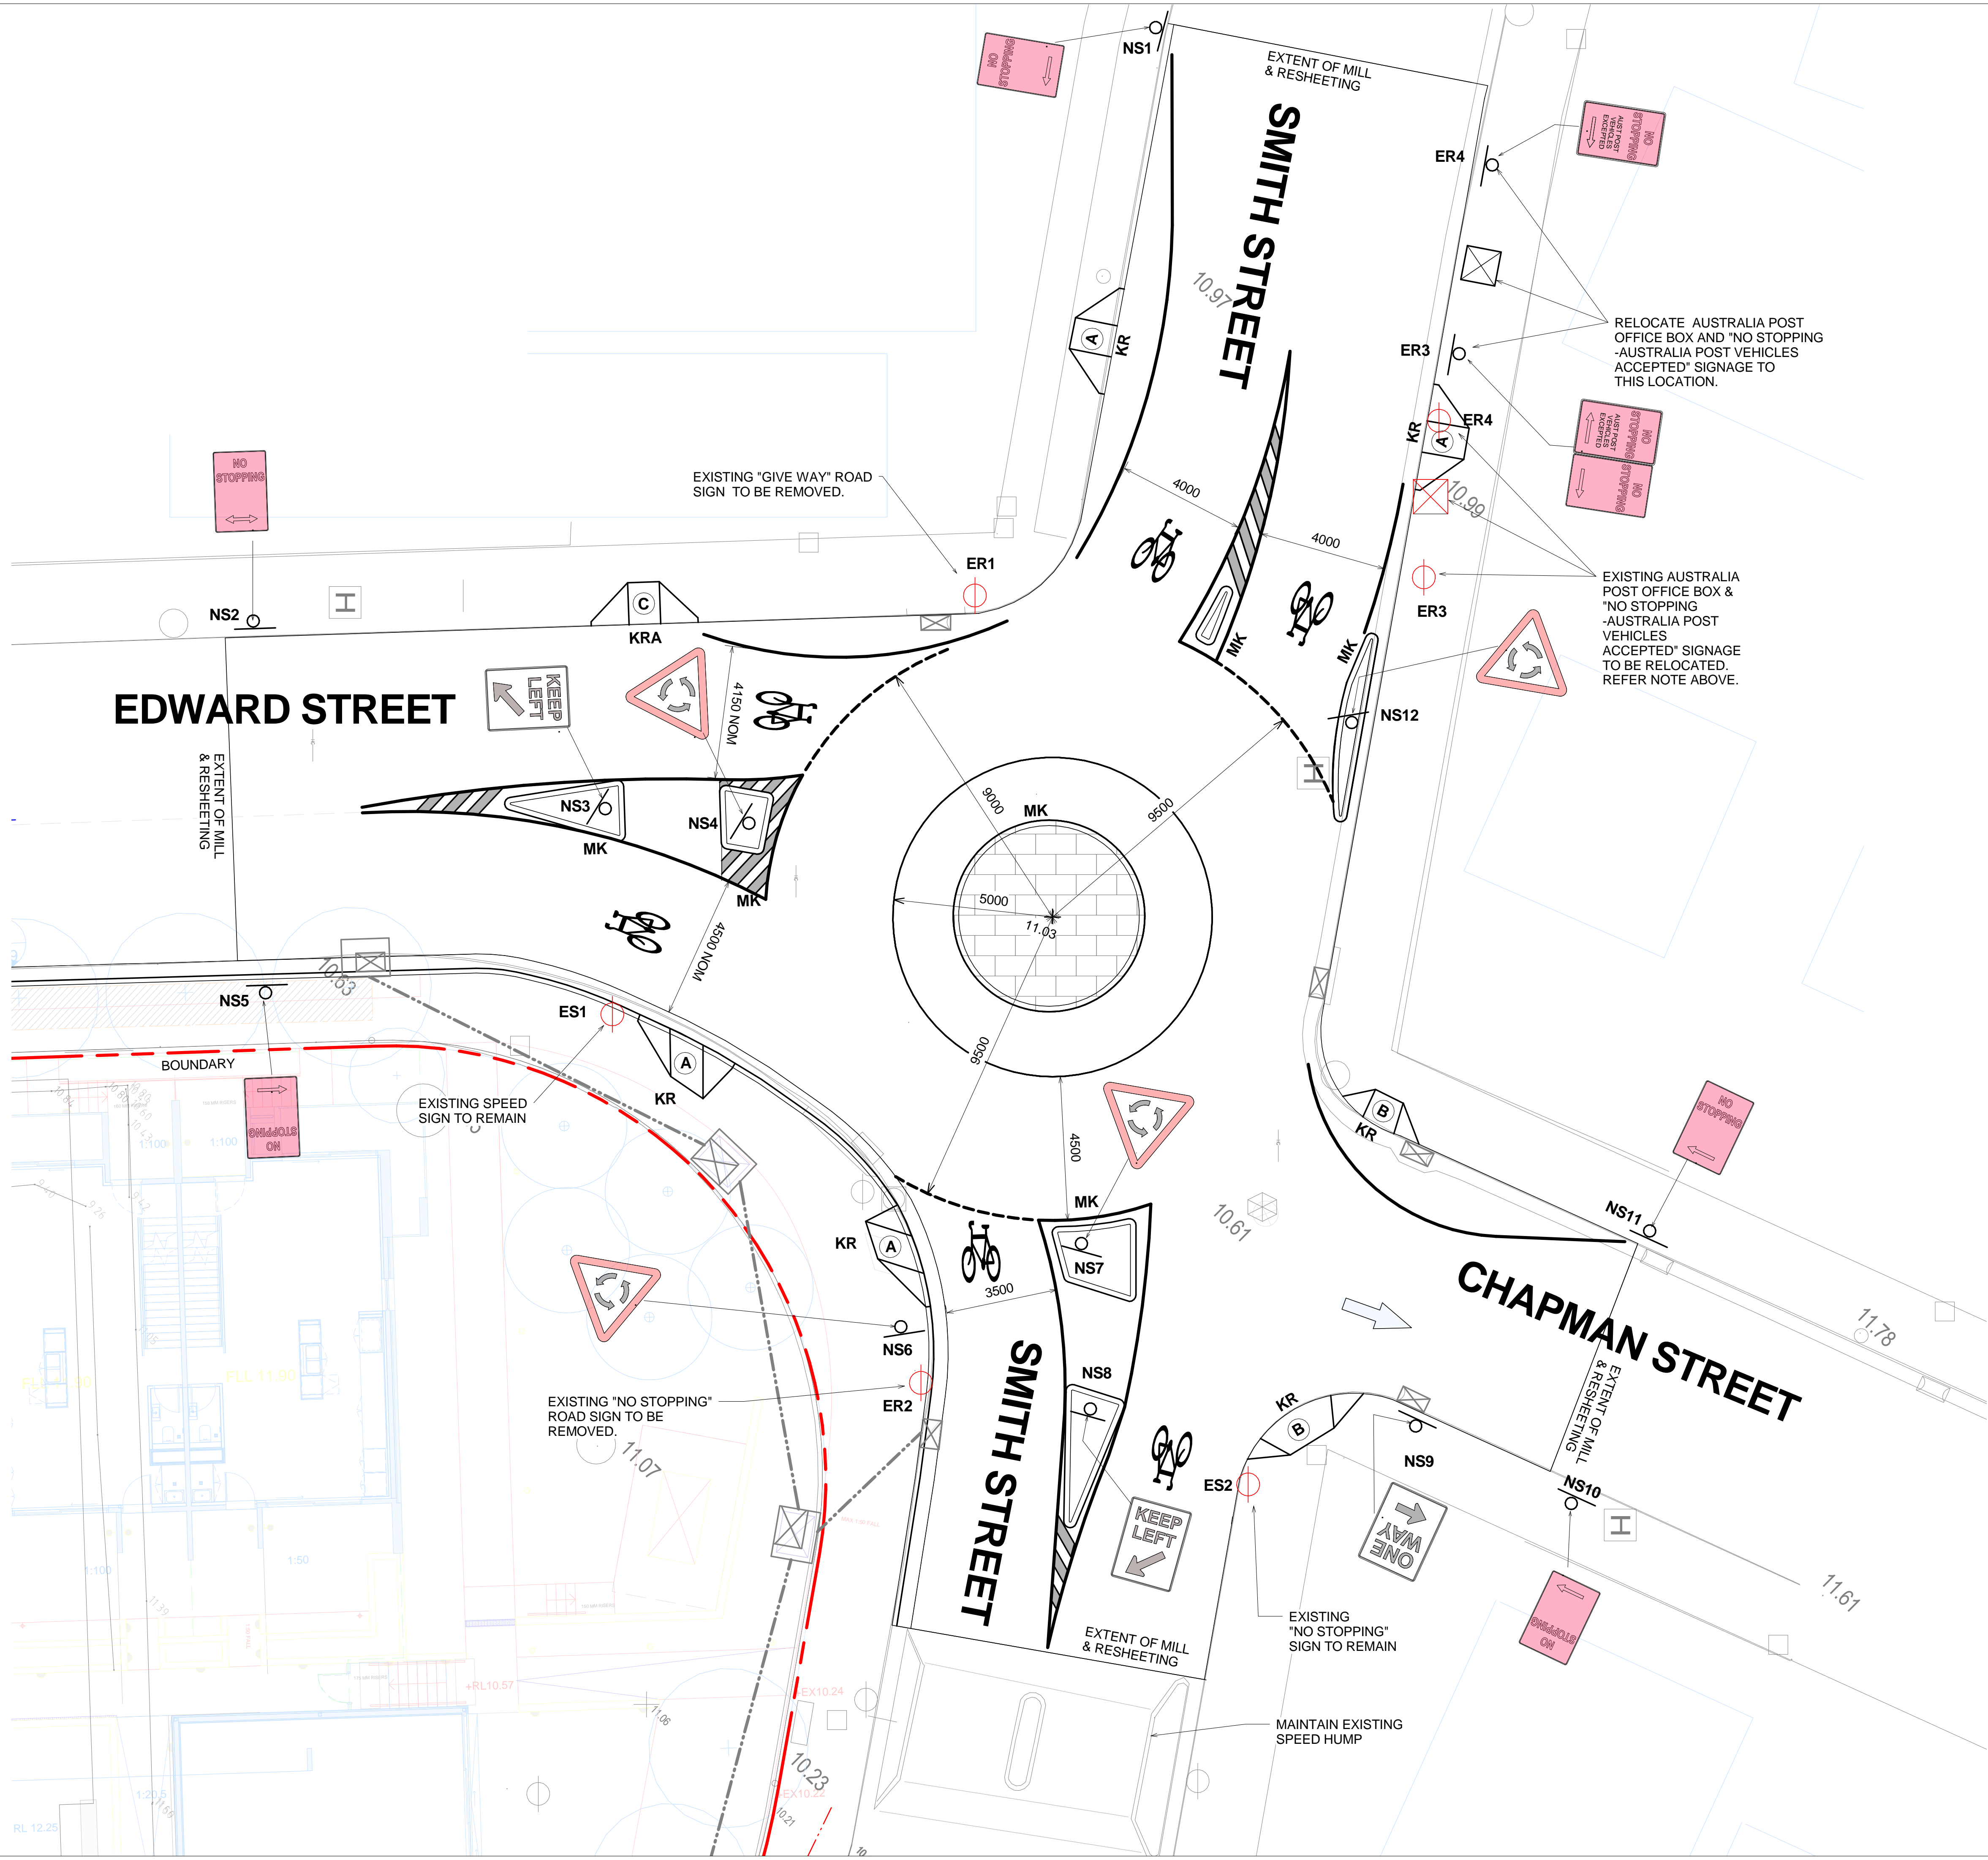

JS	R.Y.	ISSUED FOR APPROVAL.	29.11.16	D
JS	R.Y.	ISSUED FOR APPROVAL.	28.11.16	C
JS	R.Y.	ISSUED FOR APPROVAL.	25.11.16	B
JS	R.Y.	ISSUED FOR APPROVAL.	17.11.16	A
BY	CHKD.	DESCRIPTION	DATE	REV

COPYRIGHT: THIS DESIGN AND PLANS ARE NOT TO BE USED OR REPRODUCED WHOLLY OR IN PART WITHOUT WRITTEN PERMISSION FROM JAMES TAYLOR AND ASSOCIATES

**James Taylor & Associates**  
Civil & Structural Consulting Engineers  
SUITE 301, 115 MILITARY ROAD, NEUTRAL BAY NSW 2089  
TEL: 02 99691999 FAX: 02 99602472  
EMAIL: mail@jamestaylorassociates.com.au

ARCHITECT  
HASSELL  
LEVEL 2, PIER 8/9, 23 HICKSON ROAD NSW 2000  
PHONE +61 2 9101 2000

CLIENT  
**WATPAC**  
CONSTRUCTION

**EG FUNDS MANAGEMENT**  
LEVEL 14, 345 GEORGE STREET, SYDNEY NSW 2000

PROJECT  
SUMMER HILL FLOUR MILL STAGE 1 & 2

SMITH/EDWARD STREET SIGNAGE PLAN

DESIGN	R.Y.	DRAWN	JS	PROJECT NO.
CHKD.				<b>5610</b>
APPRD.				DRAWING NO.
SCALE 1 : 100	DATE 00.00.00			<b>C.13</b>
				<b>D</b>

THIS DRAWING IS NOT VALID  
UNLESS PRINTED IN COLOUR.