


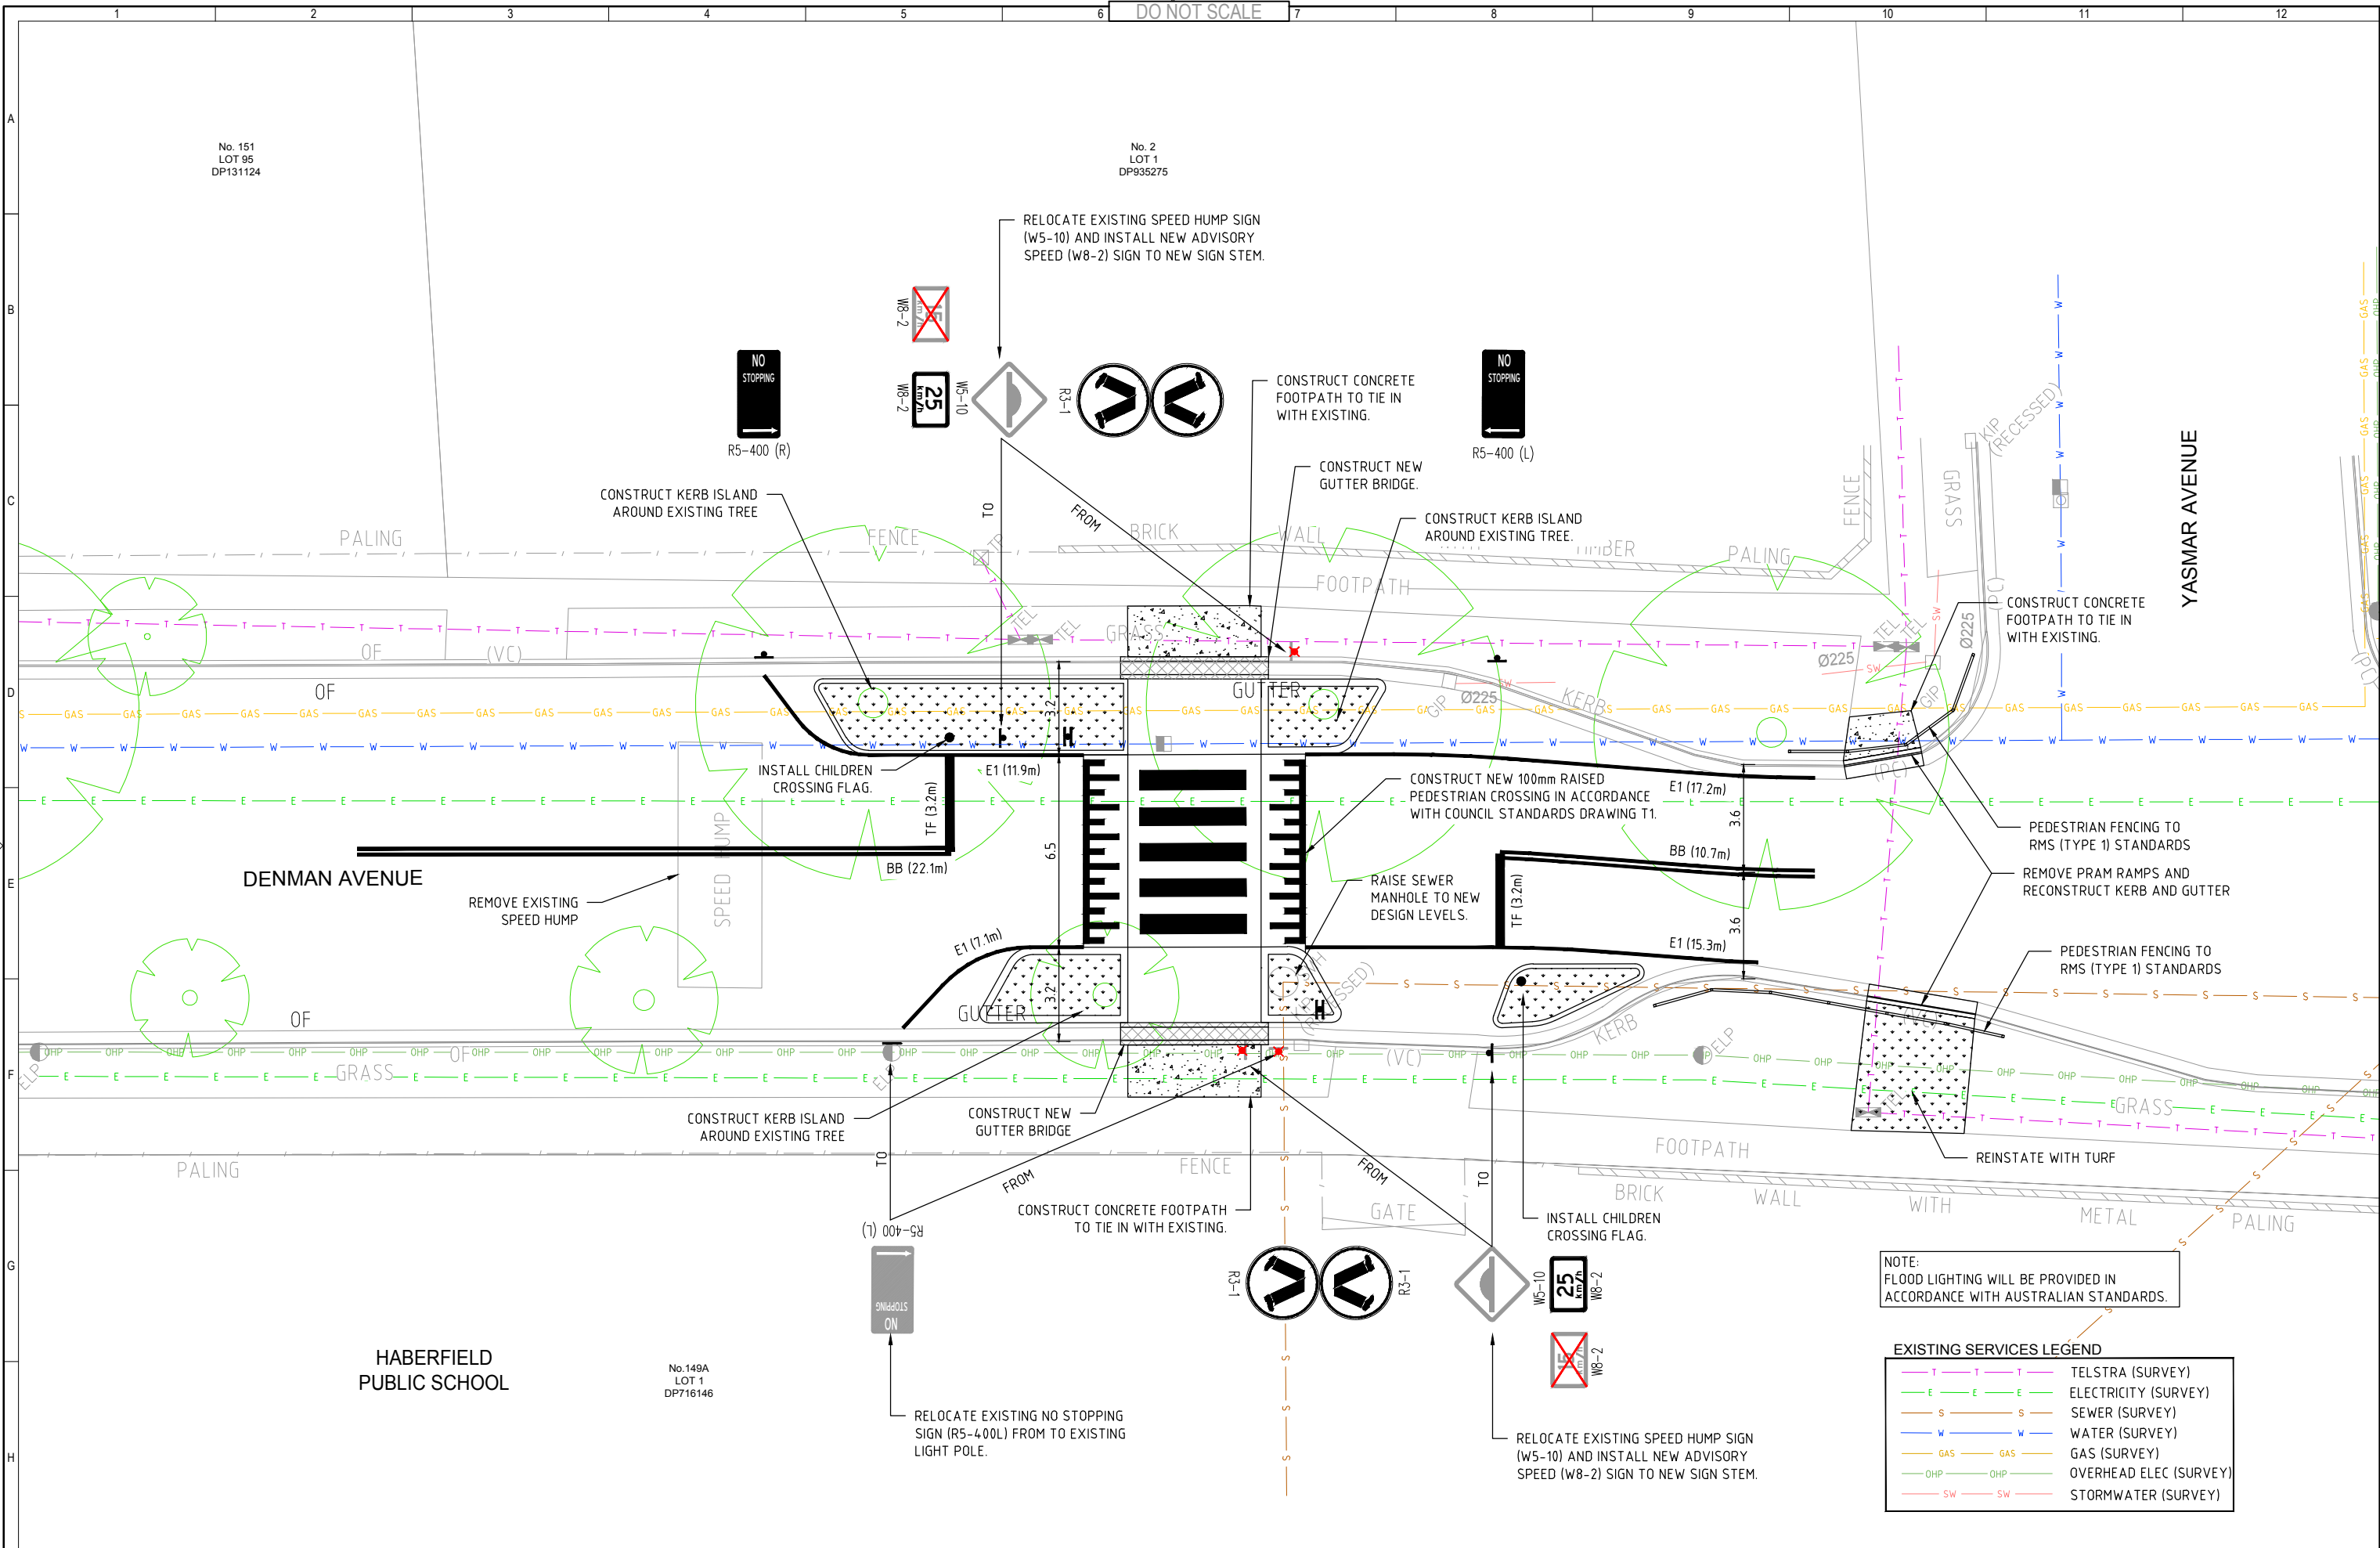

					012345m SCALE 1:100 A1 UNREDUCED		Copyright This document is a shall remain the property of Complete Urban Pty. Ltd. This document may only be used for the purposes for which it was commissioned & in accordance with the terms of engagement for the commission. Unauthorised use of this document in any way is prohibited? ©	10 Regent Street Chippendale NSW 2008 p 02 9282 9900 f 02 9282 9277 COMPLETE ABN 64 100 037 812 www.completeurban.com.au	SCALE 1:100 <table><tr><td>Drawn</td><td>A.L.</td><td>Designed</td><td>A.L.</td></tr><tr><td>Drafting</td><td>N.P.</td><td>Design</td><td>N.P.</td></tr><tr><td>Check</td><td></td><td>Check</td><td></td></tr><tr><td>Approved</td><td></td><td></td><td></td></tr></table> This Drawing must not be used for Construction unless signed as Approved	Drawn	A.L.	Designed	A.L.	Drafting	N.P.	Design	N.P.	Check		Check		Approved				Client and Job PEDESTRIAN FACILITIES NEAR HABERFIELD PUBLIC SCHOOL Title CONCEPT DESIGN PLAN - OPTION 2: VERSION 2 Drg. No. 2586-1-CON-002 Size A1 Rev C
Drawn	A.L.	Designed	A.L.																							
Drafting	N.P.	Design	N.P.																							
Check		Check																								
Approved																										
C	PRELIMINARY ISSUE FOR COMMENT	N.P.	N.P.	10/10/16	-																					
B	PRELIMINARY ISSUE FOR COMMENT	N.P.	N.P.	28/09/16	-																					
A	PRELIMINARY ISSUE FOR COMMENT	N.P.	N.P.	14/09/16	-																					
No.	Revision - Revise on CAD do not amend by hand	Checked	Approved	Date	M/F/In	STATUS		ISSUE FOR COMMENT																		