


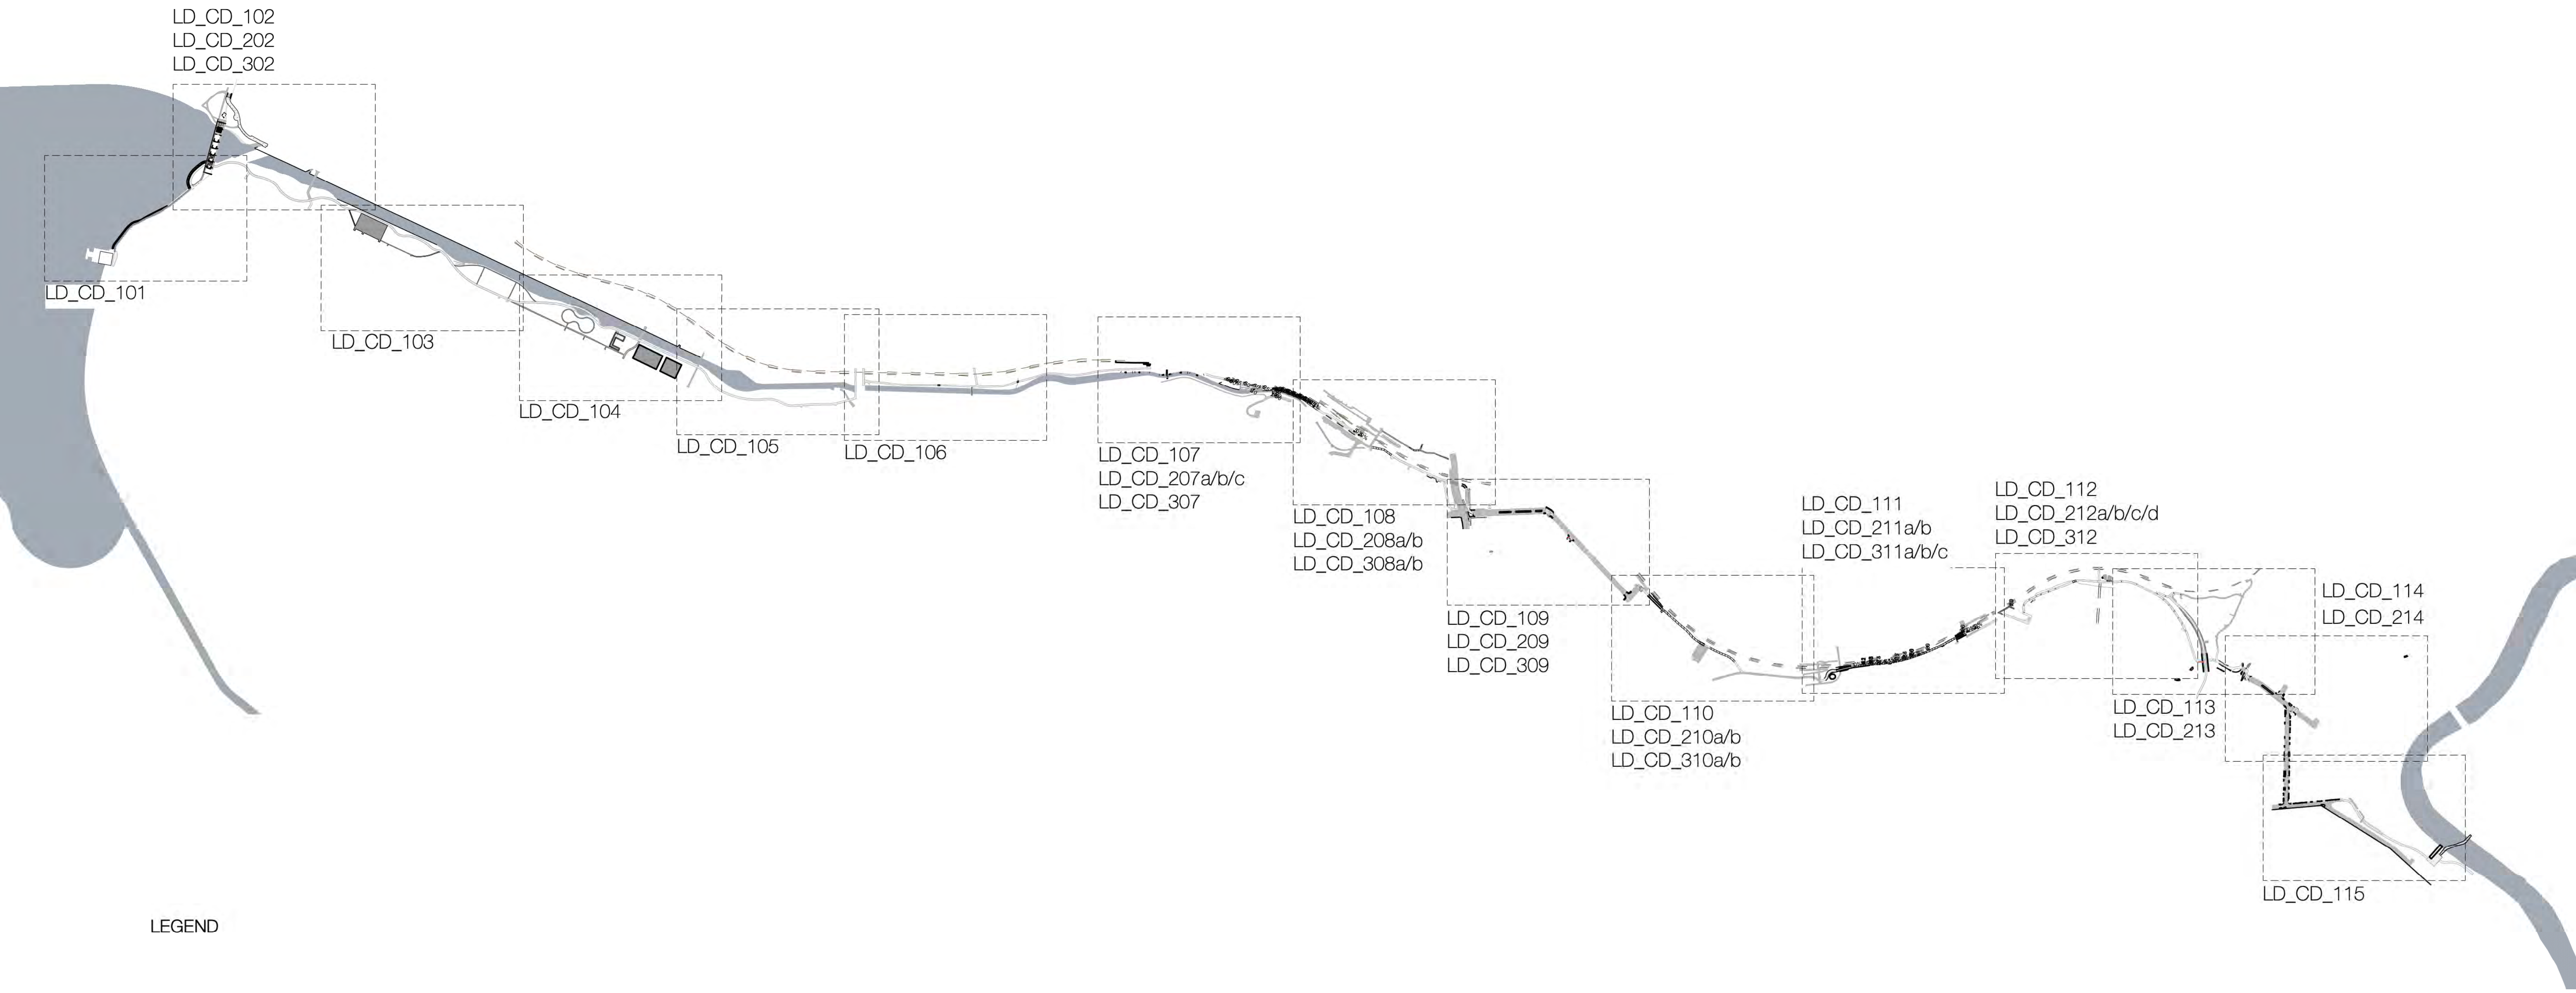

LEGEND

Extent of works
--- WKS --- by others

Demolition
existing building

Contours
existing

Existing level
+ EL 25.5

Finished level
+ FL 25.5

Fall
1 in 100

Edge/wall type
Concrete
kerb

Rail corridor
boundary fence (existing)
1.80m high

Rail corridor
boundary fence (proposed)
1.80m high

Lighting pole
new

Lighting pole
existing (retain)

Lighting wall mounted
new

Pavement type
concrete path
(shared path)

Pavement type
asphalt
(separated cycleway)

Pavement type
existing path/road

Pavement type
decomposed granite
(informal path)

Suggested public art
location

Suggested
wayfinding location

Pavement type
FRP
(elevated path)

Pavement type
asphalt (10km/h shared zone
pedestrians, cyclists & vehicles)

Pavement type
concrete path
(pedestrian path)

Pavement type
concrete path
(separated cycleway)

Rest stops /
seating

Existing tree retained

Proposed trees

Removed trees

Ecological restoration
Fenced off (low fence)
No access

Ecological restoration
Fenced off (low fence)
Accessible (no dogs)

Ecological restoration
No fence
Accessible (no dogs)

Understorey
Native vegetation

Lawn

Estuarine vegetation

Wetland/ Biofiltration

Water / canal

Eco friendly seawall

Organic mulch

River sand



Program (refer EN-01-1/2/3/4/5/6)

1. Future tunnel under Old Canterbury Road
2. Future bike boulevard to connect to future tunnel and retain access to homes at 115-123 Old Canterbury Road
3. Proposed signalised intersection at Old Canterbury Road, including closure of Weston Street and bike lanterns at GreenWay crossing (by others)
4. Continuous footpath treatment at Edward Lane
5. Continuous footpath treatment at Windsor Lane
6. Bike boulevard 40km/h zone. Future change to stamped asphalt and 30km/h zone pending RMS Approval
7. Continuous footpath treatment at Channel Street
8. Threshold treatment entry to bike boulevard
9. Speed hump - potential future, only if required
10. Central planted medians



© Copyright McGregor Coxall
AUS ACN 082 334 290
UK 10199853
PRC ID NO. 06000002201607080008
Sydney Melbourne Shenzhen Bristol
www.mcgregorcoxall.com

Client
Inner West Council

Project Name
Greenway
Project No.
0646SYD
Address
Cooks to Cove

Key Plan




Issue Log

A	Draft 50% CD	JV/AM	7-9-18
B	Revised 50% CD	JV/AM	24-9-18
C	Draft 70% CD	JV/AM	6-11-18
D	Revised 70% CD	JV/AM	16-11-18
E	Draft 90% CD	JV/AM	1-2-19
F	Revised 90% CD	JV/AM	8-2-19
G	Draft 100% CD	JV/AM	23-4-19
H	Revised 100% CD	JV/AM	2-5-19

Rev	Revision Description	By / Checked	Date
-----	----------------------	--------------	------

Scale
1:500 @ A1

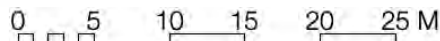

All dimensions are in millimetres unless otherwise noted.
Do not scale from this drawing.

North



Phase

Concept Design
Sheet Title
Weston Street
Sheet No.
LD-CD-109

Rev
H



Section 1. Old Canterbury Rd - Weston St



Program

1.

Shared link driveway

2.

Continuous footpath treatment

3.


Landscaped rest area

4.

Potential public art location

5.

Threshold treatment entry to bike boulevard.
Refer EN-01-06

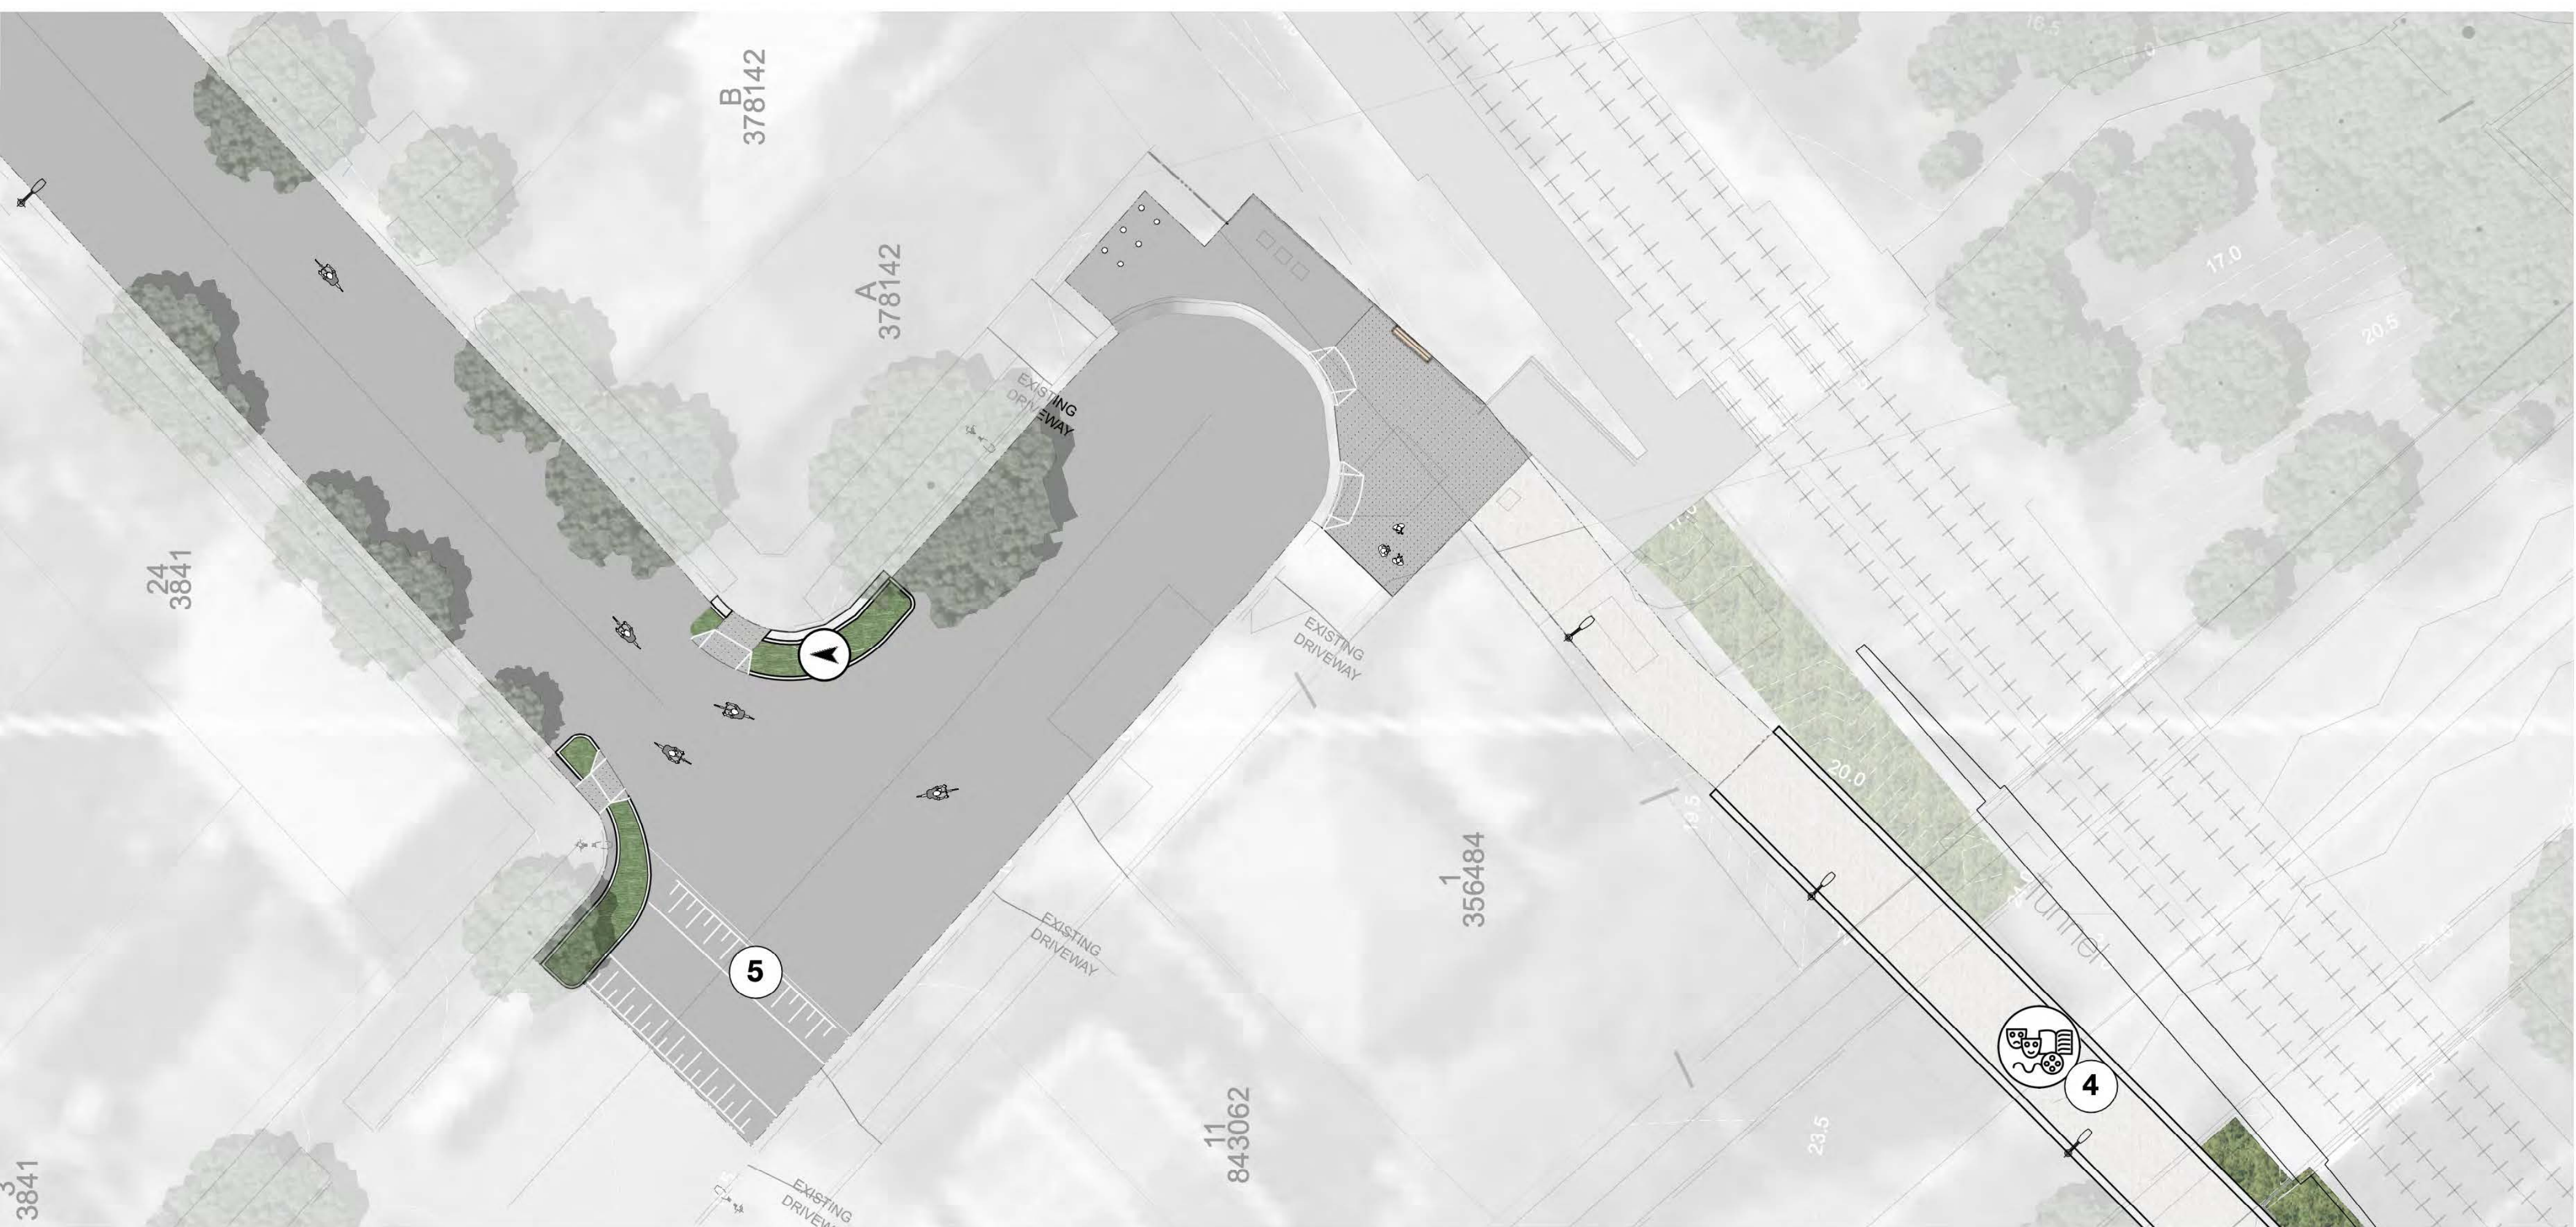

Section 3. Weston St at Waratah Mills Station



Section 2. Weston Street bike boulevard

MCGREGOR
COXALL

© Copyright McGregor Coxall
AUS ACN 082 334 290
UK 10199853
FFC ID NO. 06000002201607090008
Sydney Melbourne Shenzhen Bristol
www.mcgregorcoxall.com

Client

Inner West Council

Project Name

Greenway

Project No.

0646SYD

Address

Cooks to Cove

Key Plan

Issue Log

A	Draft 50% CD	JV/AM	7-9-18
B	Revised 50% CD	JV/AM	24-9-18
C	Draft 70% CD	JV/AM	6-11-18
D	Revised 70% CD	JV/AM	16-11-18
E	Draft 90% CD	JV/AM	1-2-19
F	Revised 90% CD	JV/AM	8-2-19
G	Draft 100% CD	JV/AM	23-4-19
H	Revised 100% CD	JV/AM	2-5-19

Rev	Revision Description	By / Checked	Date

Scale

1:200 @ A1

All dimensions are in millimetres unless otherwise noted.
Do not scale from this drawing.

North

Phase

Concept Design

Sheet Title

Weston Street

Sheet No.

LD-CD-209

Rev

H



1 Weston Street planted median
Scale: 1:50

A	Draft 50% CD	JV/AM	7-9-18
B	Revised 50% CD	JV/AM	24-9-18
C	Draft 70% CD	JV/AM	6-11-18
D	Revised 70% CD	JV/AM	16-11-18
E	Draft 90% CD	JV/AM	1-2-19
F	Revised 90% CD	JV/AM	8-2-19
G	Draft 100% CD	JV/AM	23-4-19
H	Revised 100% CD	JV/AM	2-5-19

Rev	Revision Description	By / Checked	Date
-----	----------------------	--------------	------



Program

1. Connection past Waratah Mills station to consider pedestrian, bike and vehicle movements
2. Tunnel under Davis St (refer EN-02-01)



© Copyright McGregor Coxall
AUS ACN 082 334 290
UK 10199853
PRCID NO. 06000002201607090008
Sydney Melbourne Shenzhen Bristol
www.mcgregorcoxall.com

Client
Inner West Council

Project Name
Greenway

Project No.
0646SYD

Address
Cooks to Cove

Key Plan




Issue Log

A	Draft 50% CD	JV/AM	7-9-18
B	Revised 50% CD	JV/AM	24-9-18
C	Draft 70% CD	JV/AM	6-11-18
D	Revised 70% CD	JV/AM	16-11-18
E	Draft 90% CD	JV/AM	1-2-19
F	Revised 90% CD	JV/AM	8-2-19
G	Draft 100% CD	JV/AM	23-4-19
H	Revised 100% CD	JV/AM	2-5-19

Rev	Revision Description	By / Checked	Date
-----	----------------------	--------------	------

Scale

1:500 @ A1

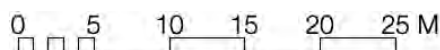

All dimensions are in millimetres unless otherwise noted.
Do not scale from this drawing.

North



Phase

Concept Design

Sheet Title

Dulwich Hill Parks

Sheet No.

LD-CD-110

Rev

H



Program

- 1. Elevated path over swale (refer EN-04-07)
- 2. Remove fence and provide large boulders to prevent vehicles entering
- 3. Retractable bollard (maintenance access)
- 4. Remove gates and provide connection to existing public easement
- 5. 3.5m wide raised shared path
- 6. Drainage upgrade
- 7. Ecological restoration area



© Copyright McGregor Coxall
AUS ACN 082 334 290
UK 10199853
PRCID NO. 0600002201607080008
Sydney Melbourne Shenzhen Bristol
www.mcgregorcoxall.com

Client
Inner West Council

Project Name
Greenway
Project No.
0646SYD
Address
Cooks to Cove

Key Plan




Issue Log

A	Draft 50% CD	JV/AM	7-9-18
B	Revised 50% CD	JV/AM	24-9-18
C	Draft 70% CD	JV/AM	6-11-18
D	Revised 70% CD	JV/AM	16-11-18
E	Draft 90% CD	JV/AM	1-2-19
F	Revised 90% CD	JV/AM	8-2-19
G	Draft 100% CD	JV/AM	23-4-19
H	Revised 100% CD	JV/AM	2-5-19

Rev	Revision Description	By / Checked	Date
-----	----------------------	--------------	------

Scale

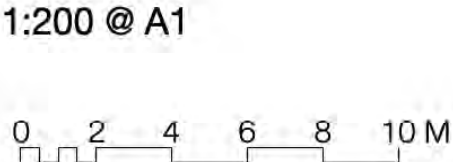

All dimensions are in millimetres unless otherwise noted.
Do not scale from this drawing.

North




Phase
Concept Design
Sheet Title
Waratah Mills - Terry Rd
Sheet No.
LD-CD-210a

Rev
H

Program

- 1. Upgrade signage and linemarking on existing 4.0m wide shared path
- 2. Ecological restoration area with low fence - not accessible
- 3. Adjust light rail fence
- 4. Grade separation of shared path and playground
- 5. Potential public art location

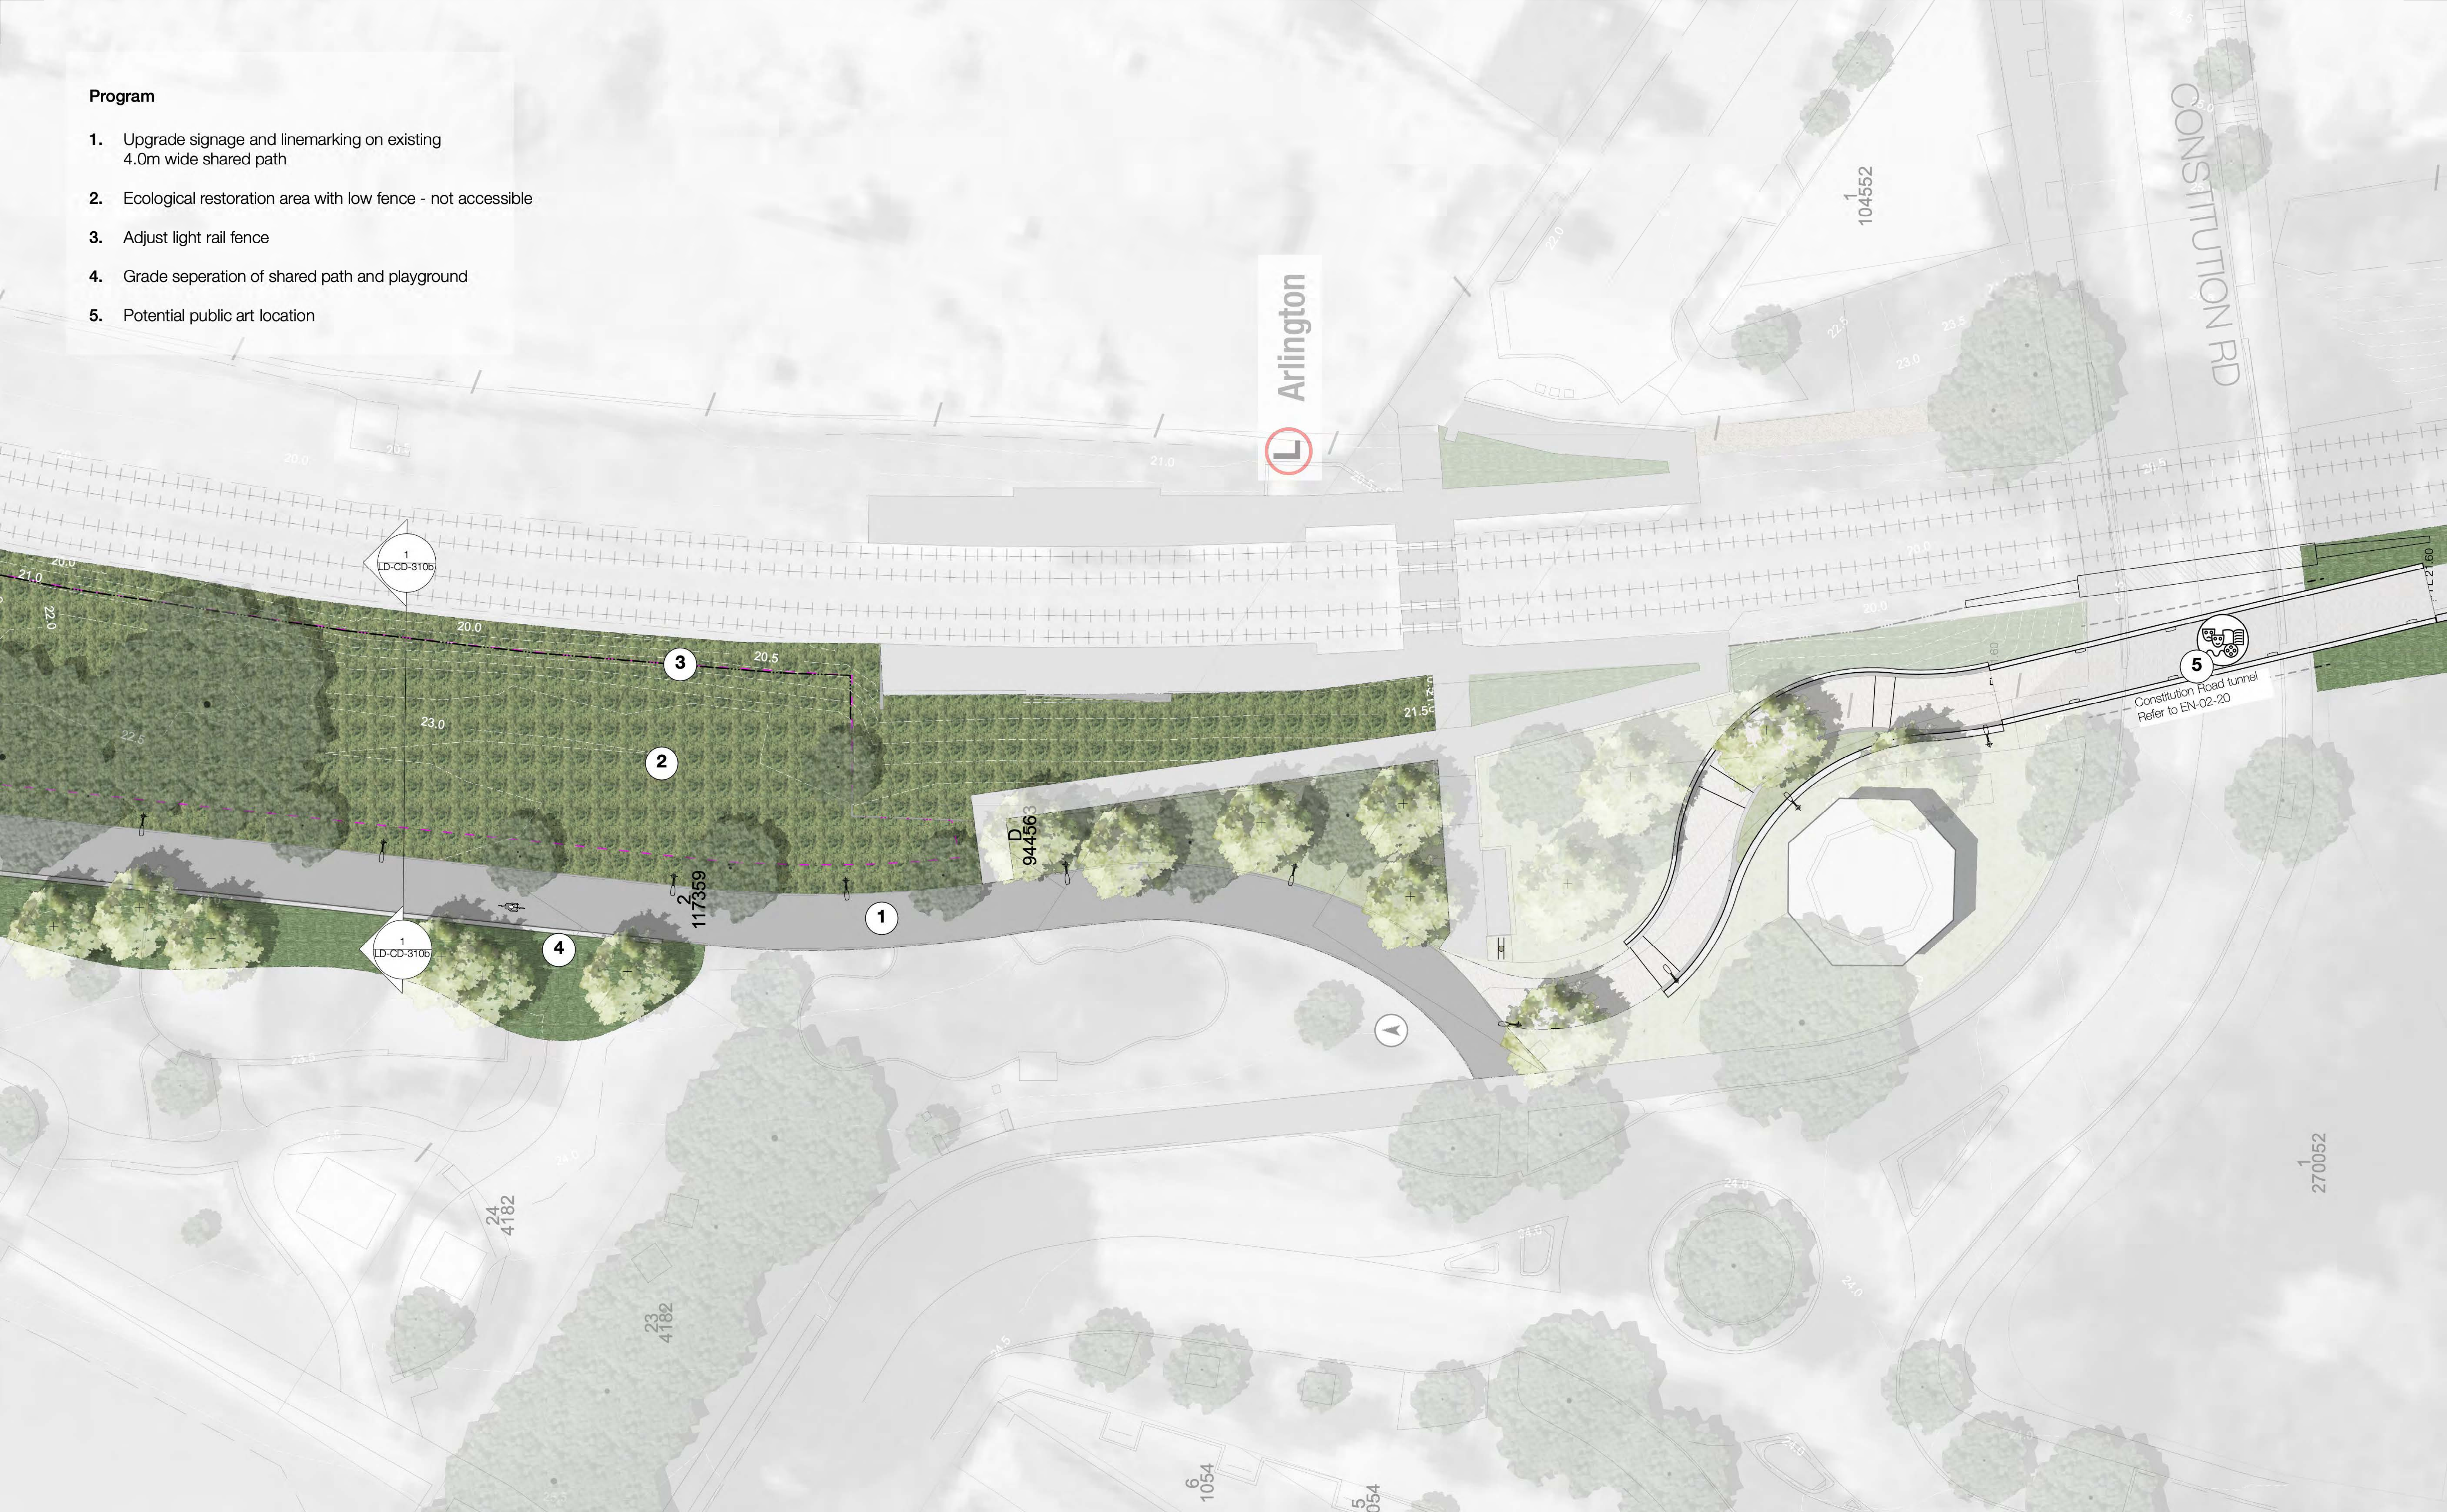

© Copyright McGregor Coxall
AUS ACN 082 334 290
UK 10199853
PRCID NO. 06000002201607090008
Sydney Melbourne Shenzhen Bristol
www.mcgregorcoxall.com

Client
Inner West Council

Project Name
Greenway
Project No.
0646SYD
Address
Cooks to Cove

Key Plan




Issue Log

A	Draft 50% CD	JV/AM	7-9-18
B	Revised 50% CD	JV/AM	24-9-18
C	Draft 70% CD	JV/AM	6-11-18
D	Revised 70% CD	JV/AM	16-11-18
E	Draft 90% CD	JV/AM	1-2-19
F	Revised 90% CD	JV/AM	8-2-19
G	Draft 100% CD	JV/AM	23-4-19
H	Revised 100% CD	JV/AM	2-5-19

Rev Revision Description By / Checked Date

Scale

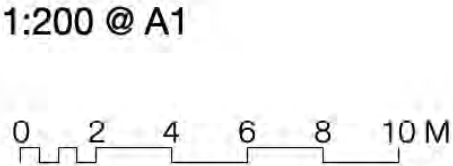

All dimensions are in millimetres unless otherwise noted.
Do not scale from this drawing.


North




Phase

Concept Design
Sheet Title
Johnson Park
Sheet No.
LD-CD-210b

Rev
H

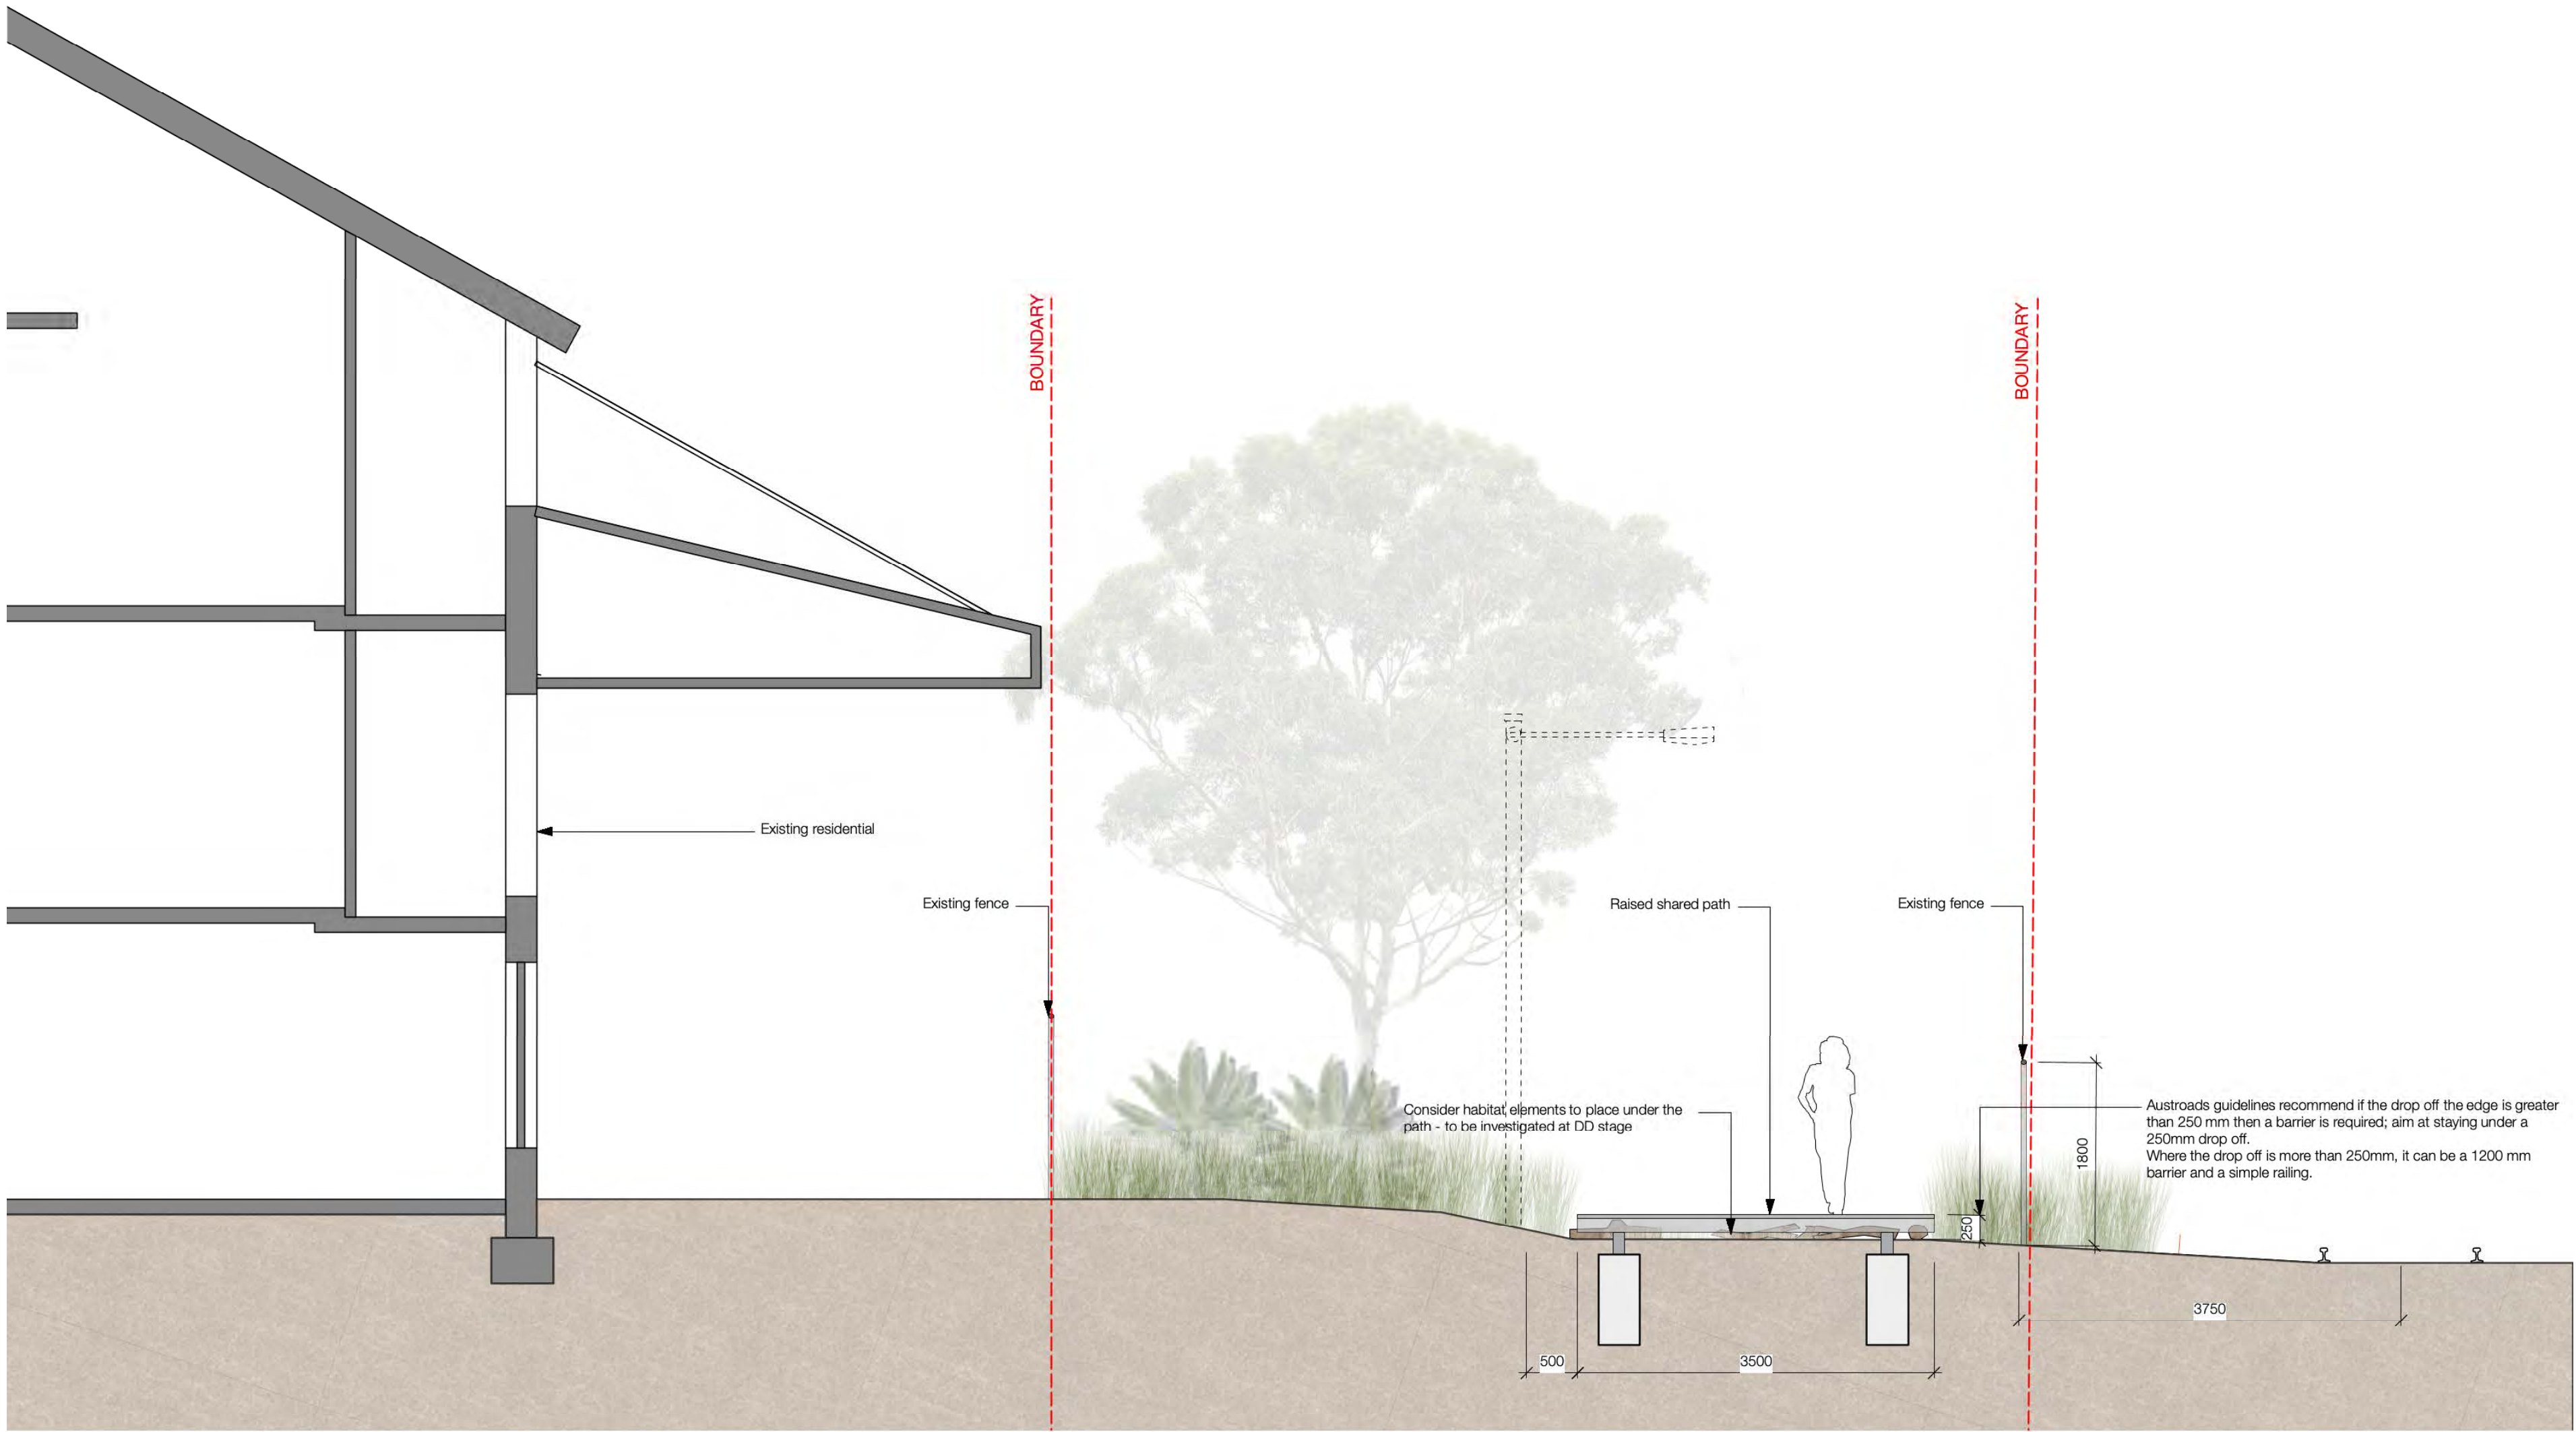


1 Waratah Mills
Scale: 1:50

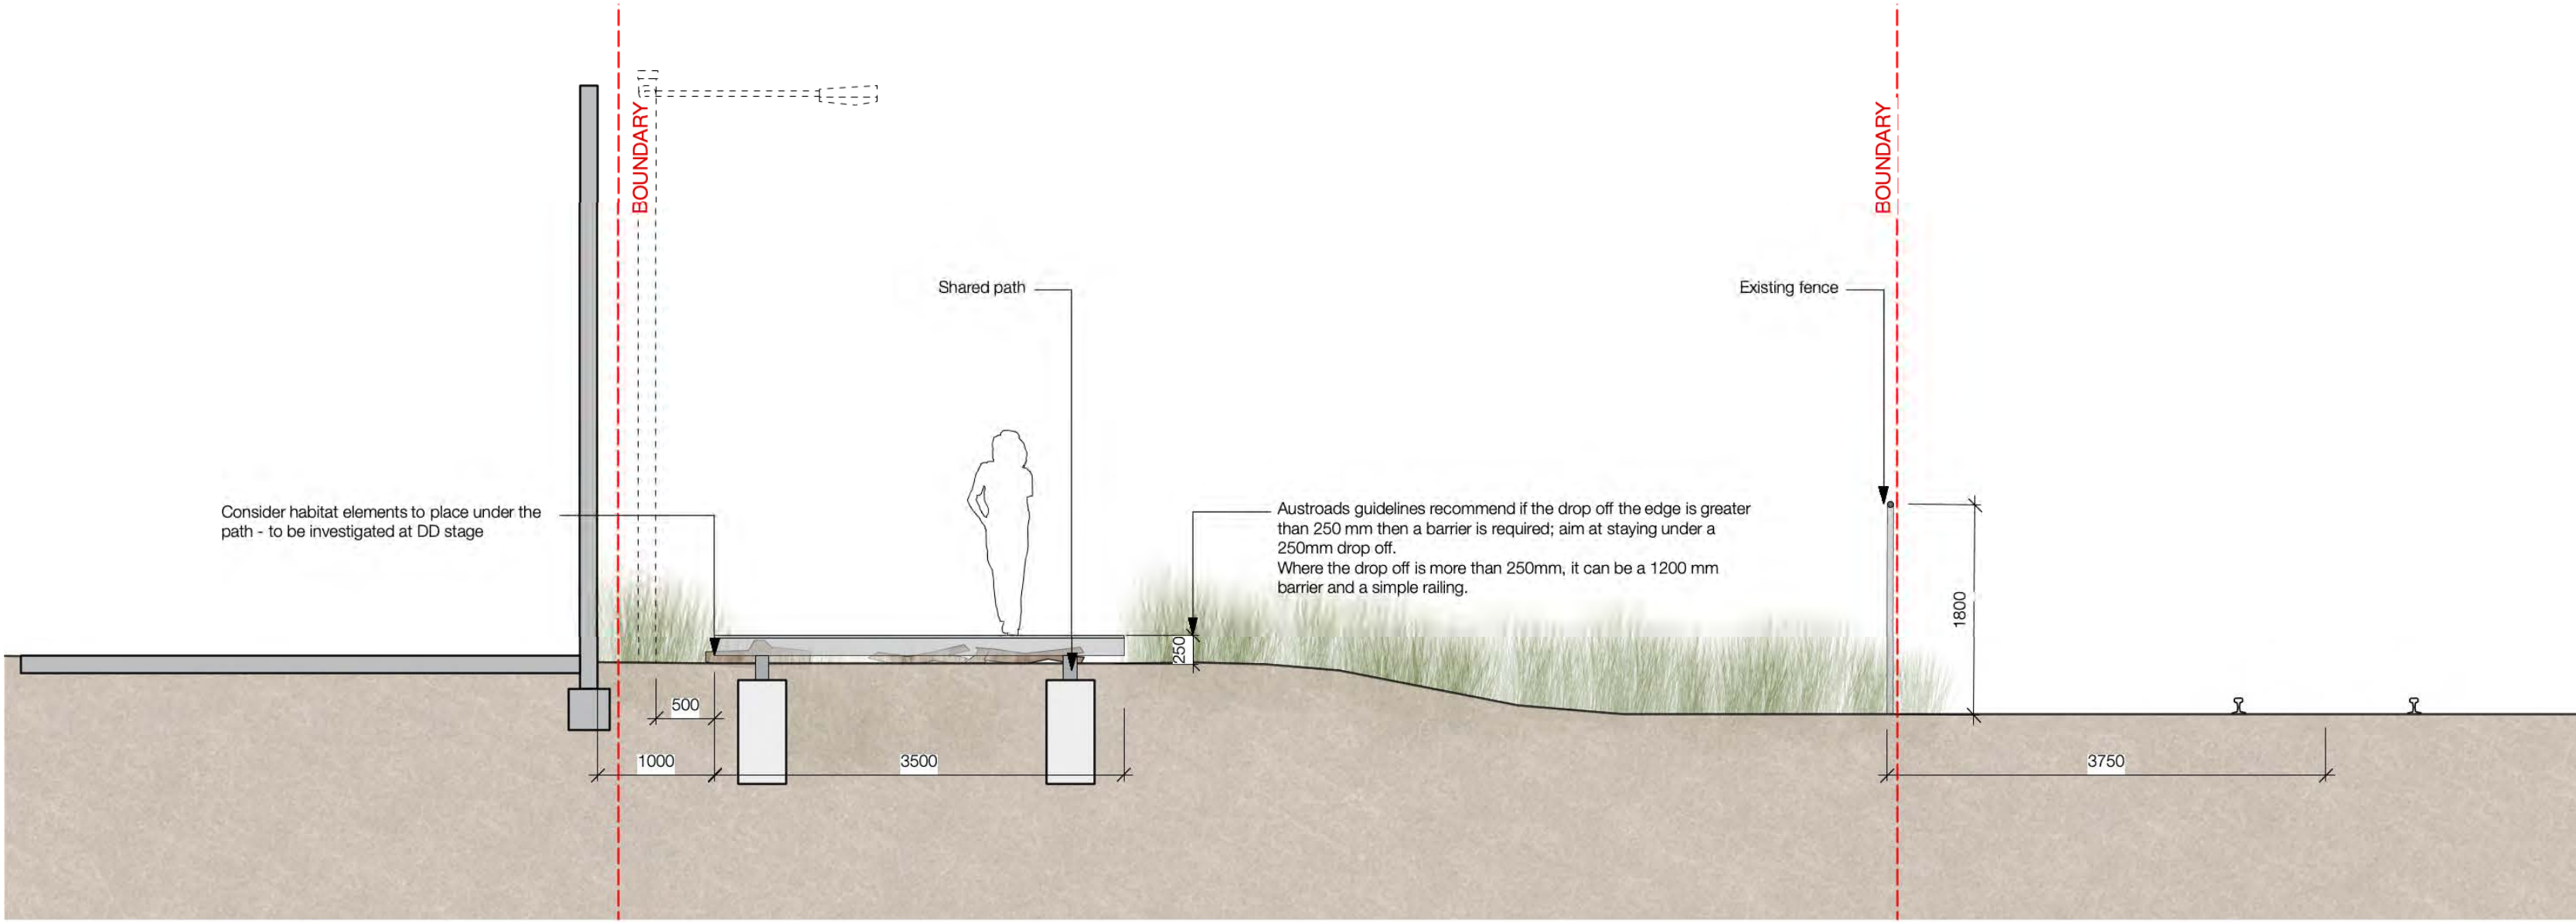

2 Waratah Mills
Scale: 1:50

Issue Log			
A	Draft 50% CD	JV/AM	7-9-18
B	Revised 50% CD	JV/AM	24-9-18
C	Draft 70% CD	JV/AM	6-11-18
D	Revised 70% CD	JV/AM	16-11-18
E	Draft 90% CD	JV/AM	1-2-19
F	Revised 90% CD	JV/AM	8-2-19
G	Draft 100% CD	JV/AM	23-4-19
H	Revised 100% CD	JV/AM	2-5-19
Rev	Revision Description	By / Checked	Date

Note: design and construction to be coordinated with wider upgrade of Johnson Park

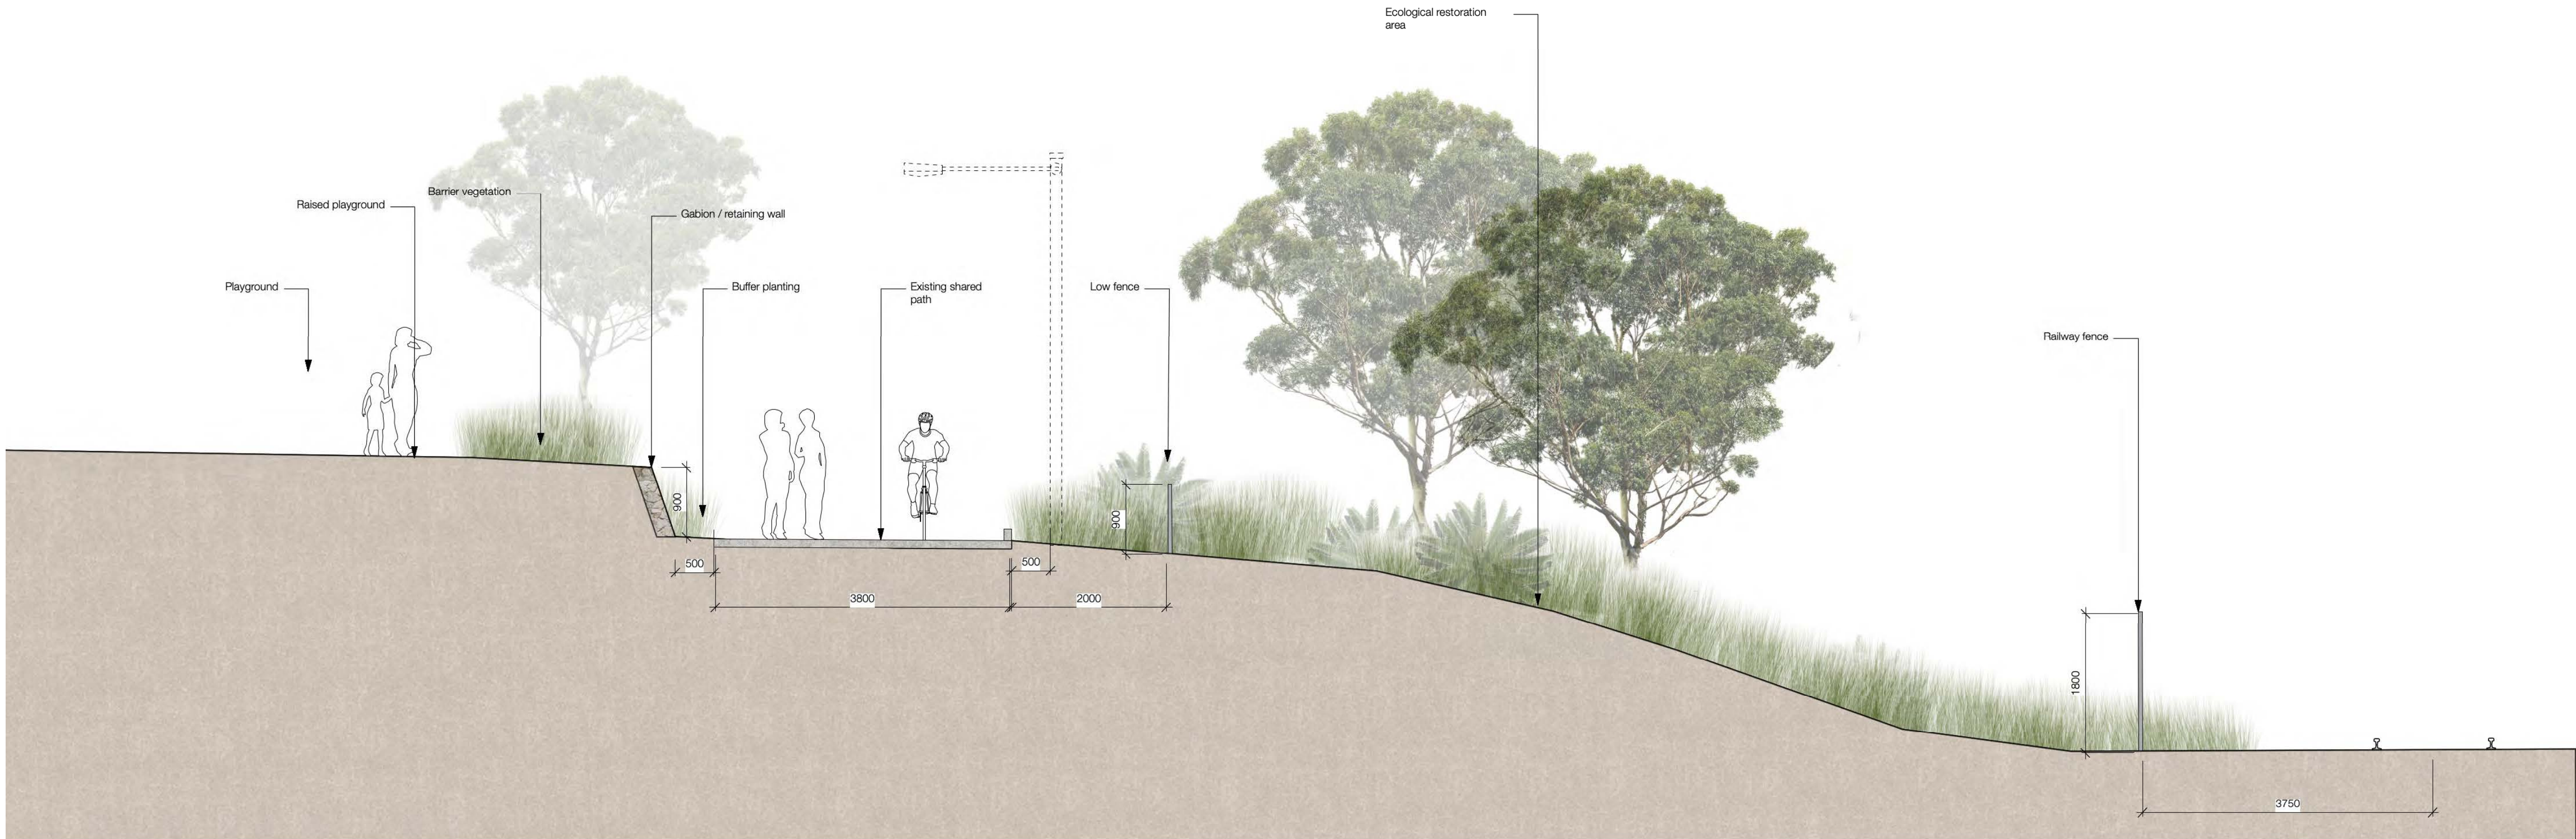

1 Johnson Park
Scale: 1:50



© Copyright McGregor Coxall
AUS ACN 082 334 290
UK 10199853
PRC ID NO. 06000002201607080008
Sydney Melbourne Shenzhen Bristol
www.mcgregorcoxall.com

Client
Inner West Council

Project Name
Greenway
Project No.
0646SYD
Address
Cooks to Cove

Key Plan

Issue Log			
A	Draft 50% CD	JV/AM	7-9-18
B	Revised 50% CD	JV/AM	24-9-18
C	Draft 70% CD	JV/AM	6-11-18
D	Revised 70% CD	JV/AM	16-11-18
E	Draft 90% CD	JV/AM	1-2-19
F	Revised 90% CD	JV/AM	8-2-19
G	Draft 100% CD	JV/AM	23-4-19
H	Revised 100% CD	JV/AM	2-5-19
Rev	Revision Description	By / Checked	Date

Scale
1:50 @ A1

All dimensions are in millimetres unless otherwise noted.
Do not scale from this drawing.



Phase
Concept Design
Sheet Title
Sections
Sheet No.
LD-CD-310b

Rev
H




© Copyright McGregor Coxall
AUS ACN 082 334 290
UK 10199853
PRCID NO. 06000002201607090008
Sydney Melbourne Shenzhen Bristol
www.mcgregorcoxall.com

Client
Inner West Council

Project Name
Greenway
Project No.
0646SYD
Address
Cooks to Cove

Key Plan

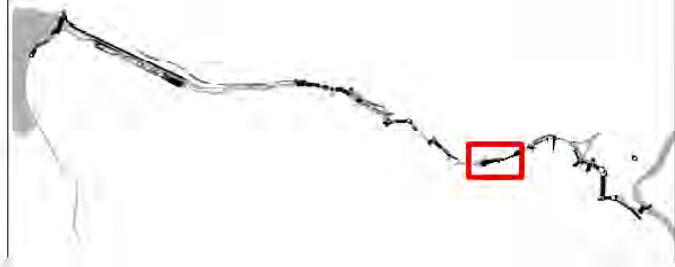


Issue Log

B	Revised 50% CD	JV/AM	24-9-18
C	Draft 70% CD	JV/AM	6-11-18
D	Revised 70% CD	JV/AM	16-11-18
E	Draft 90% CD	JV/AM	1-2-19
F	Revised 90% CD	JV/AM	8-2-19
G	Draft 100% CD	JV/AM	23-4-19
H	Revised 100% CD	JV/AM	2-5-19
I	Revised 100% CD	JV/AM	29-5-20

Rev	Revision Description	By / Checked	Date
-----	----------------------	--------------	------

Scale
1:500 @ A1

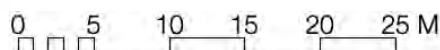

All dimensions are in millimetres unless otherwise noted.
Do not scale from this drawing.

North



Phase
Concept Design
Sheet Title
Const. Rd - Hercules St
Sheet No.
LD-CD-111

Rev
1



- Program**
1. Constitution Rd tunnel (potential location public art)
 2. Rest stop with seating
 3. 3.5m wide elevated shared path



© Copyright McGregor Coxall
AUS ACN 082 334 290
UK 10199853
PRCID NO. 06000002201607080008
Sydney Melbourne Shenzhen Bristol
www.mcgregorcoxall.com

Client
Inner West Council

Project Name
Greenway

Project No.
0646SYD

Address
Cooks to Cove


Key Plan



Issue Log


Rev	Revision Description	By / Checked	Date
A	Draft 50% CD	JV/AM	7-9-18
B	Revised 50% CD	JV/AM	24-9-18
C	Draft 70% CD	JV/AM	6-11-18
D	Revised 70% CD	JV/AM	16-11-18
E	Draft 90% CD	JV/AM	1-2-19
F	Revised 90% CD	JV/AM	8-2-19
G	Draft 100% CD	JV/AM	23-4-19
H	Revised 100% CD	JV/AM	2-5-19
I	Revised 100% CD	JV/AM	29-5-20

Scale

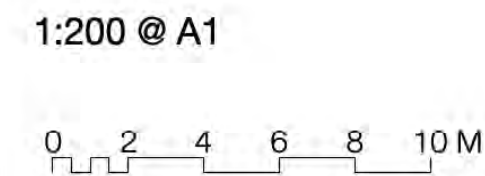

All dimensions are in millimetres unless otherwise noted.
Do not scale from this drawing.

North

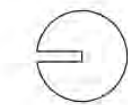

Phase

Concept Design
Sheet Title
Const. Rd - Hercules St
Sheet No.
LD-CD-211a

Rev
1



Program

1. 3.5m wide elevated shared path
2. Rest stop with seating
3. New Canterbury Rd underpass
4. Stairs to New Canterbury Rd
5. Connection to existing path
6. Maintenance vehicle access and parking



© Copyright McGregor Coxall
AUS ACN 082 334 290
UK 10199853
PRC ID NO. 0600002201607090008
Sydney Melbourne Shenzhen Bristol
www.mcgregorcoxall.com

Client
Inner West Council

Project Name
Greenway
Project No.
0646SYD
Address
Cooks to Cove

Key Plan




Issue Log

A	Draft 50% CD	JV/AM	7-9-18
B	Revised 50% CD	JV/AM	24-9-18
C	Draft 70% CD	JV/AM	6-11-18
D	Revised 70% CD	JV/AM	16-11-18
E	Draft 90% CD	JV/AM	1-2-19
F	Revised 90% CD	JV/AM	8-2-19
G	Draft 100% CD	JV/AM	23-4-19
H	Revised 100% CD	JV/AM	2-5-19

Rev **Revision Description** **By / Checked** **Date**

Scale

1:200 @ A1

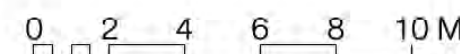

All dimensions are in millimetres unless otherwise noted.
Do not scale from this drawing.





North



Phase

Concept Design
Sheet Title
Const. Rd - Hercules St
Sheet No.
LD-CD-211b

Rev
H

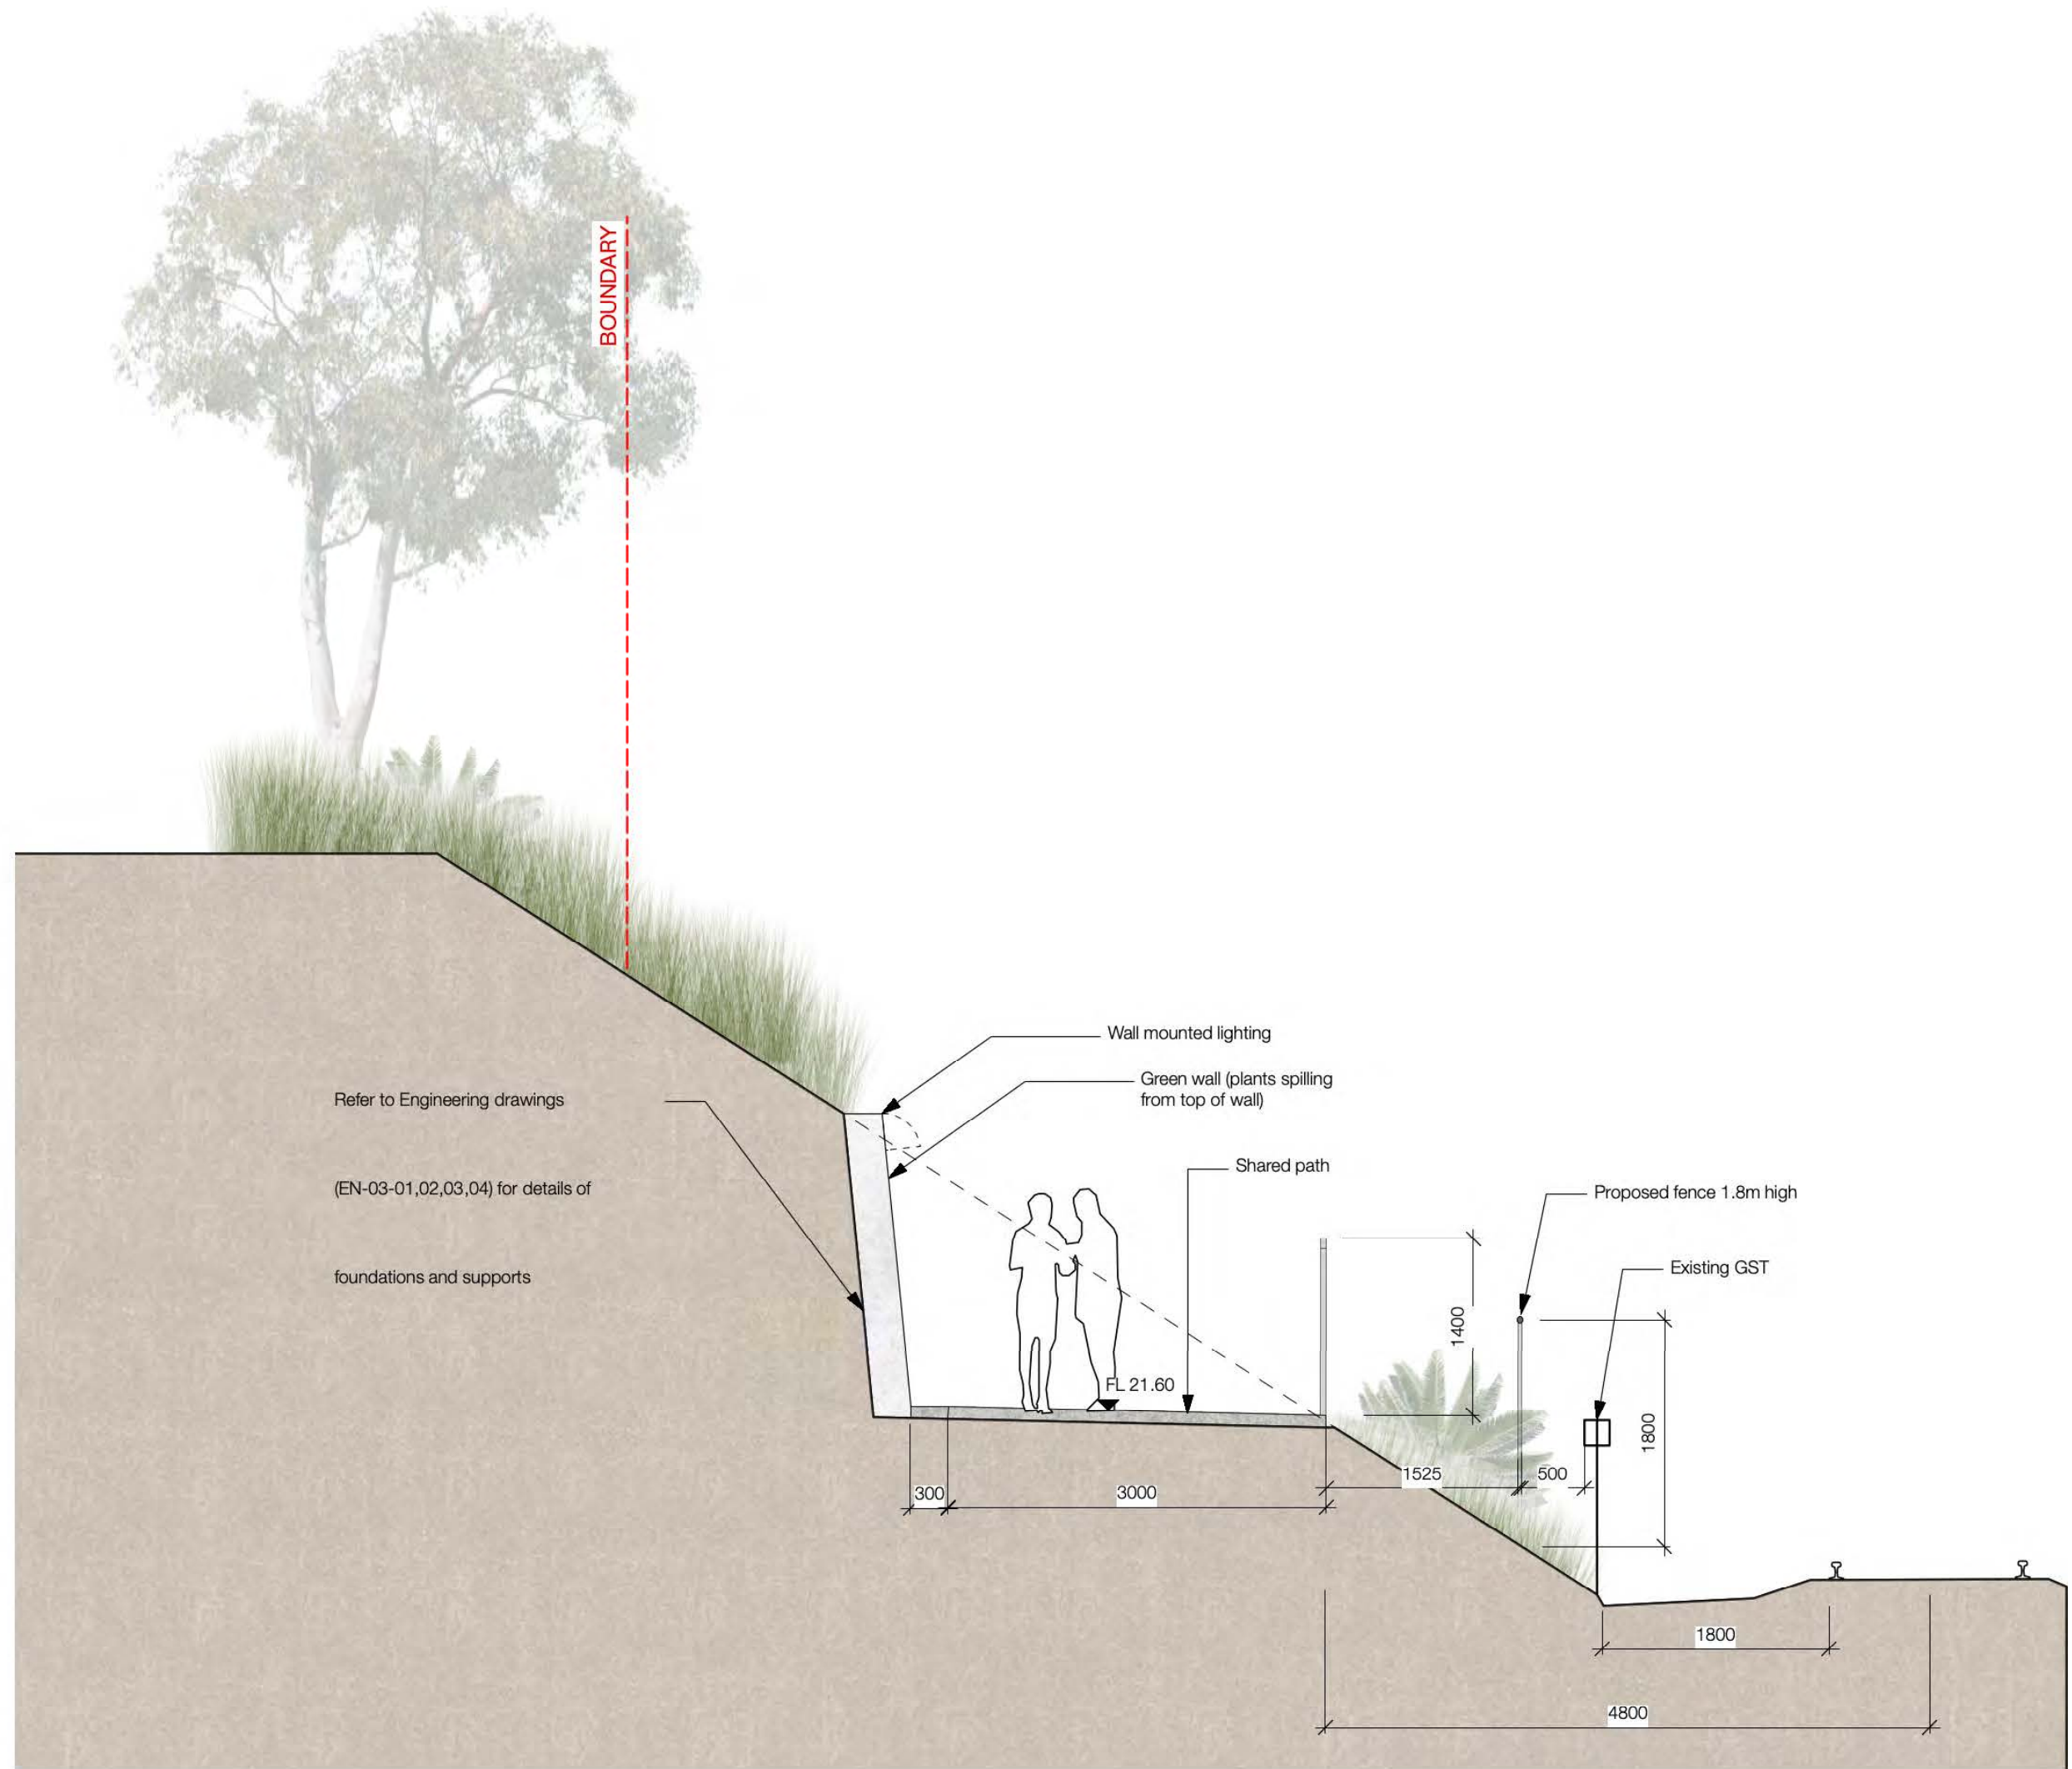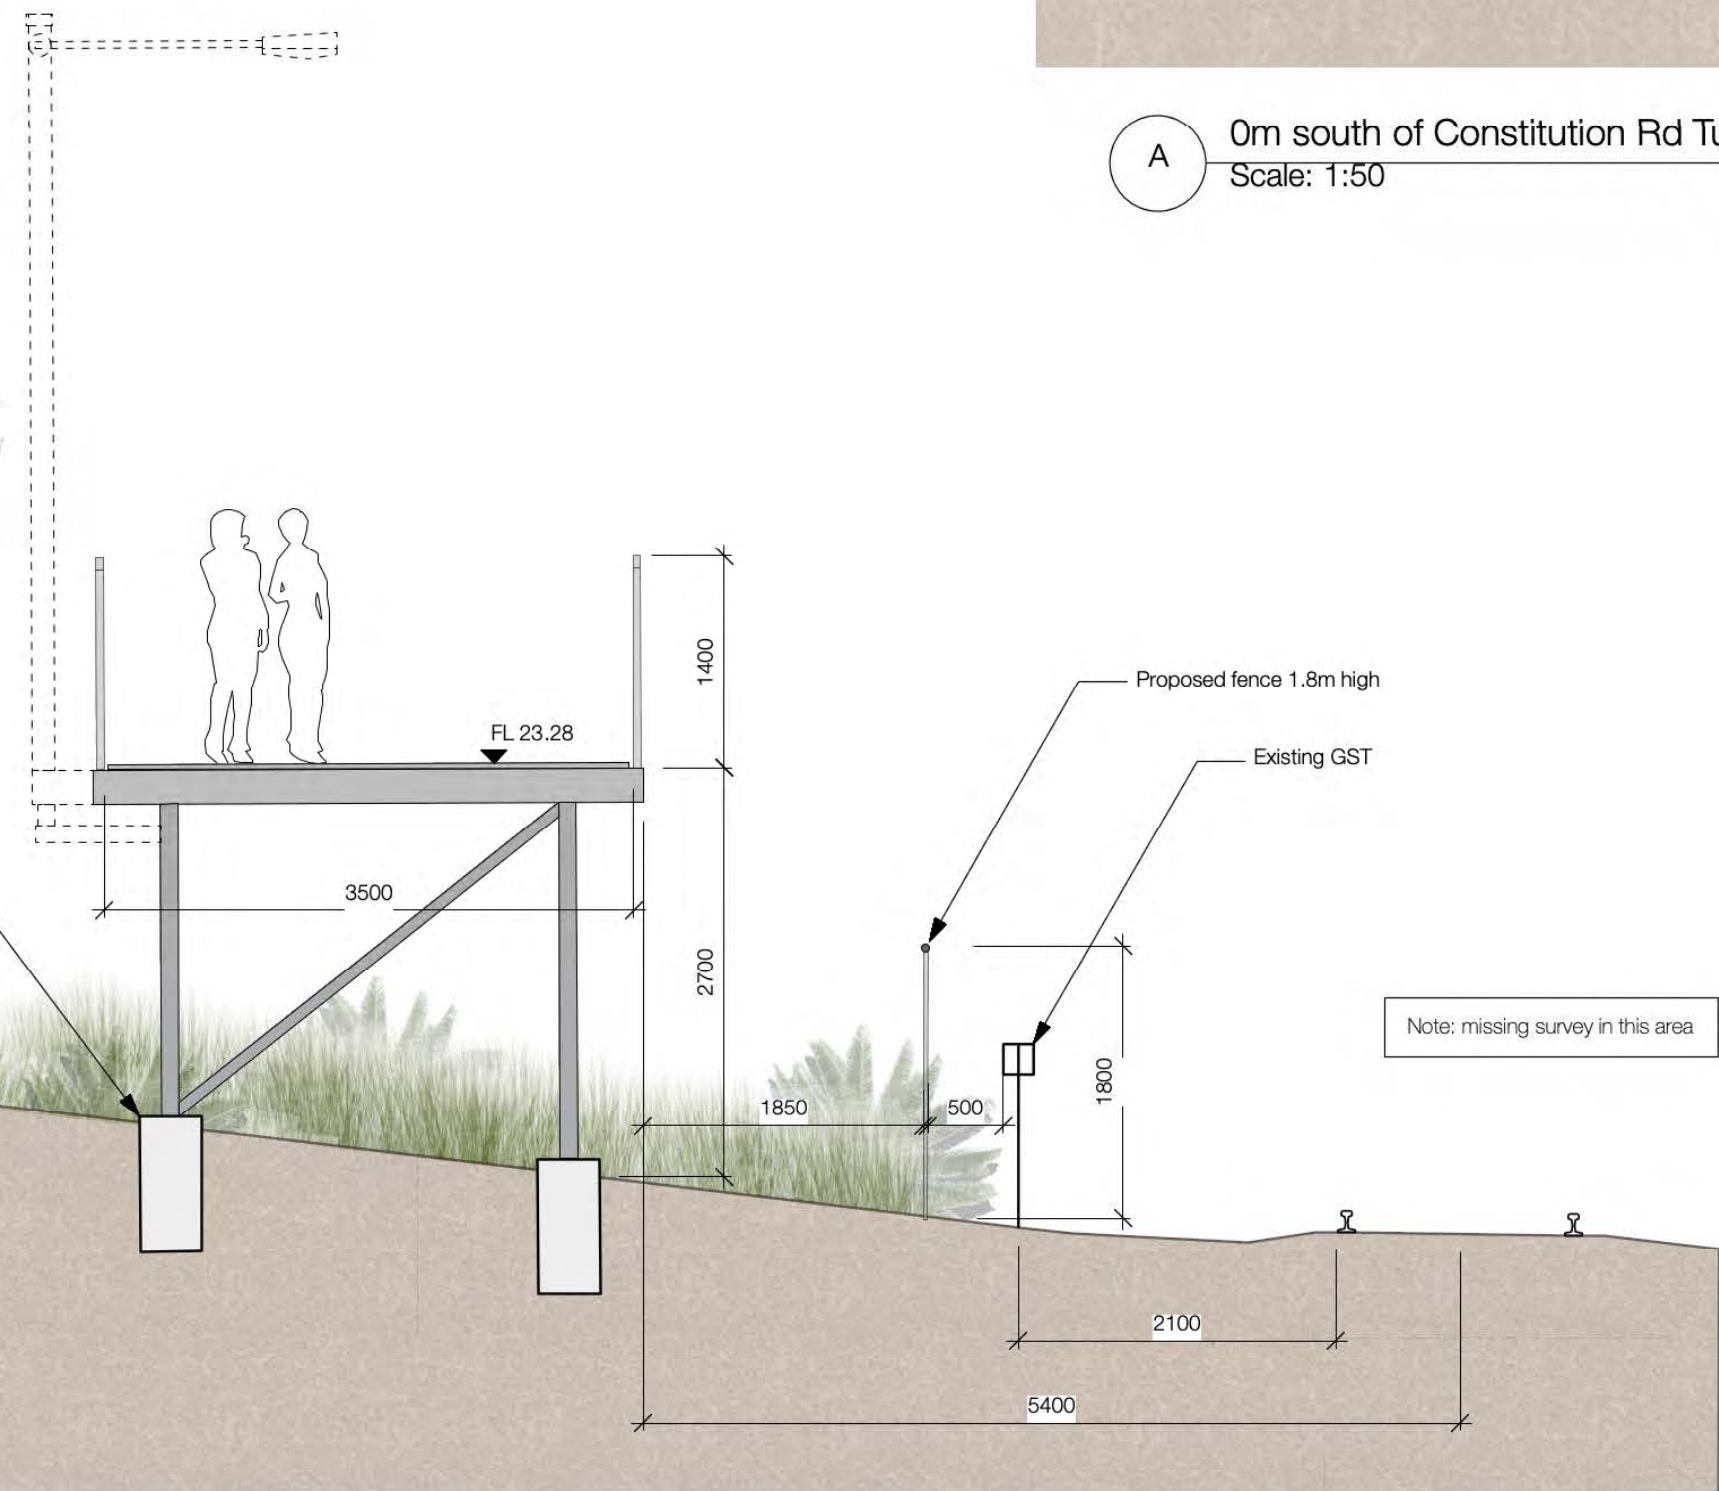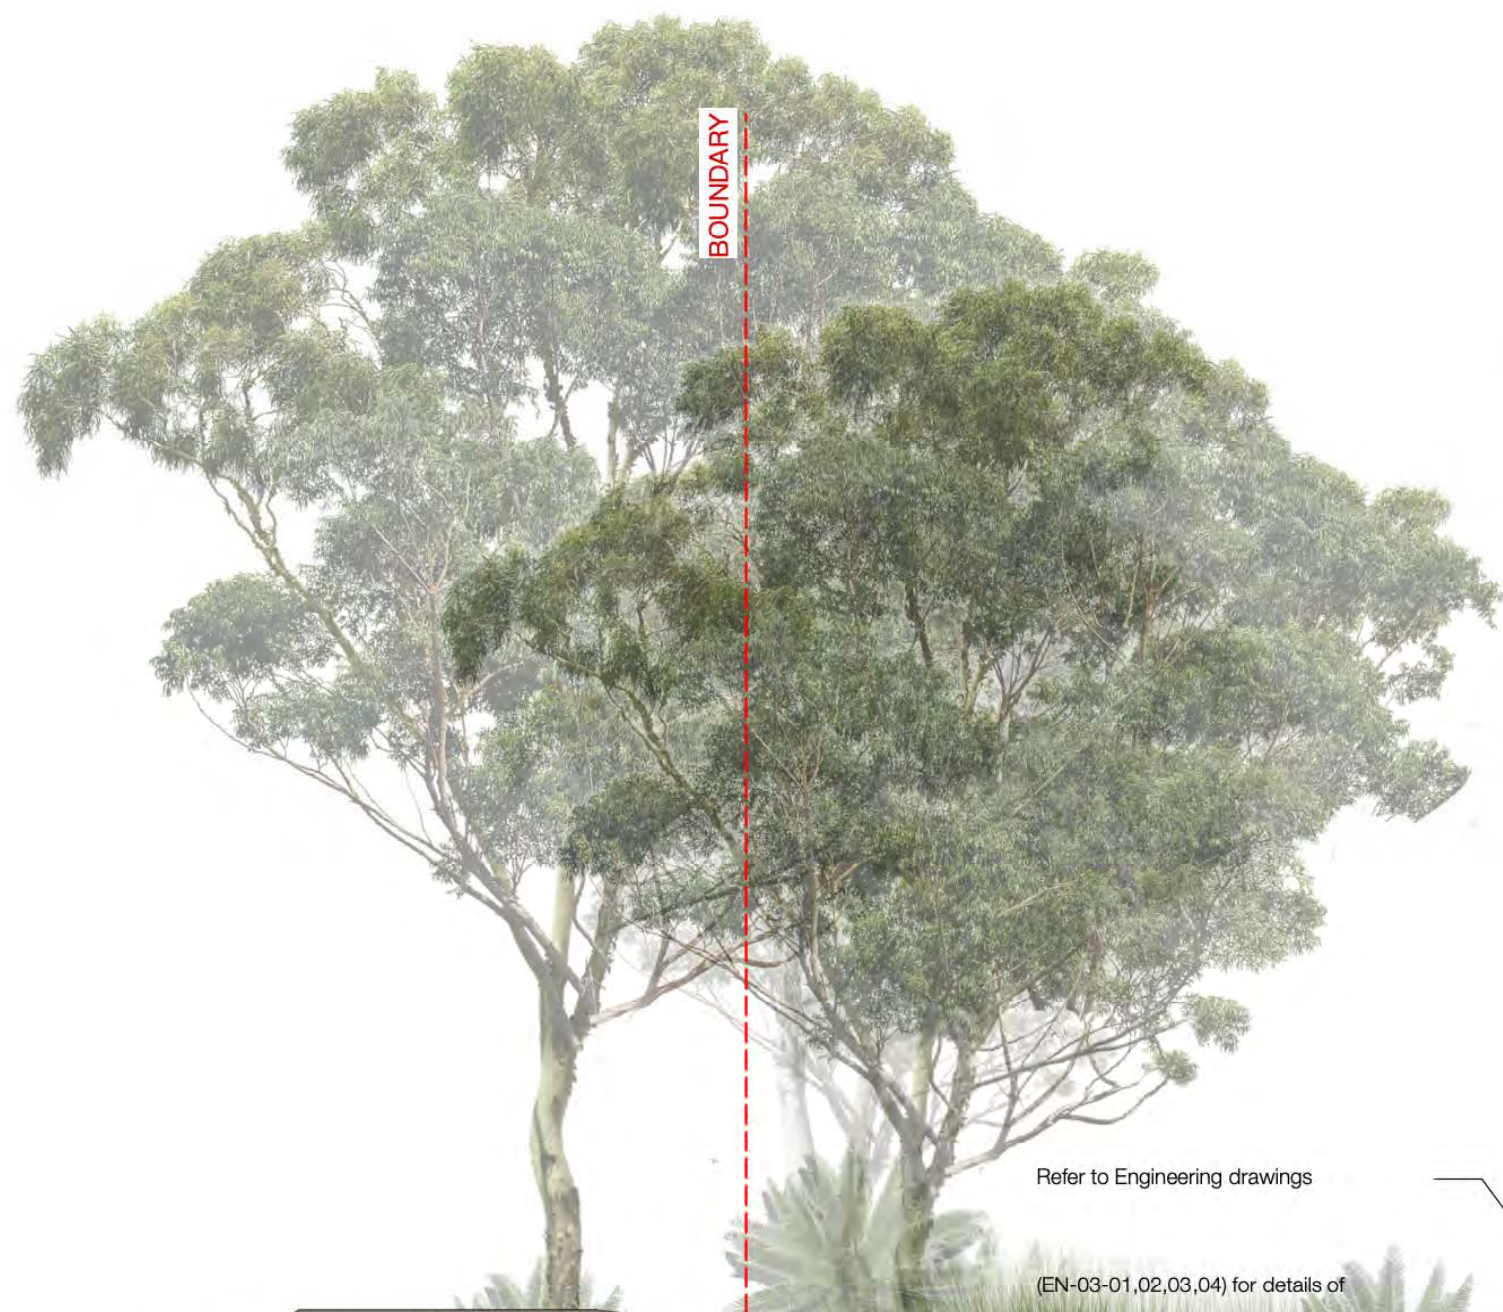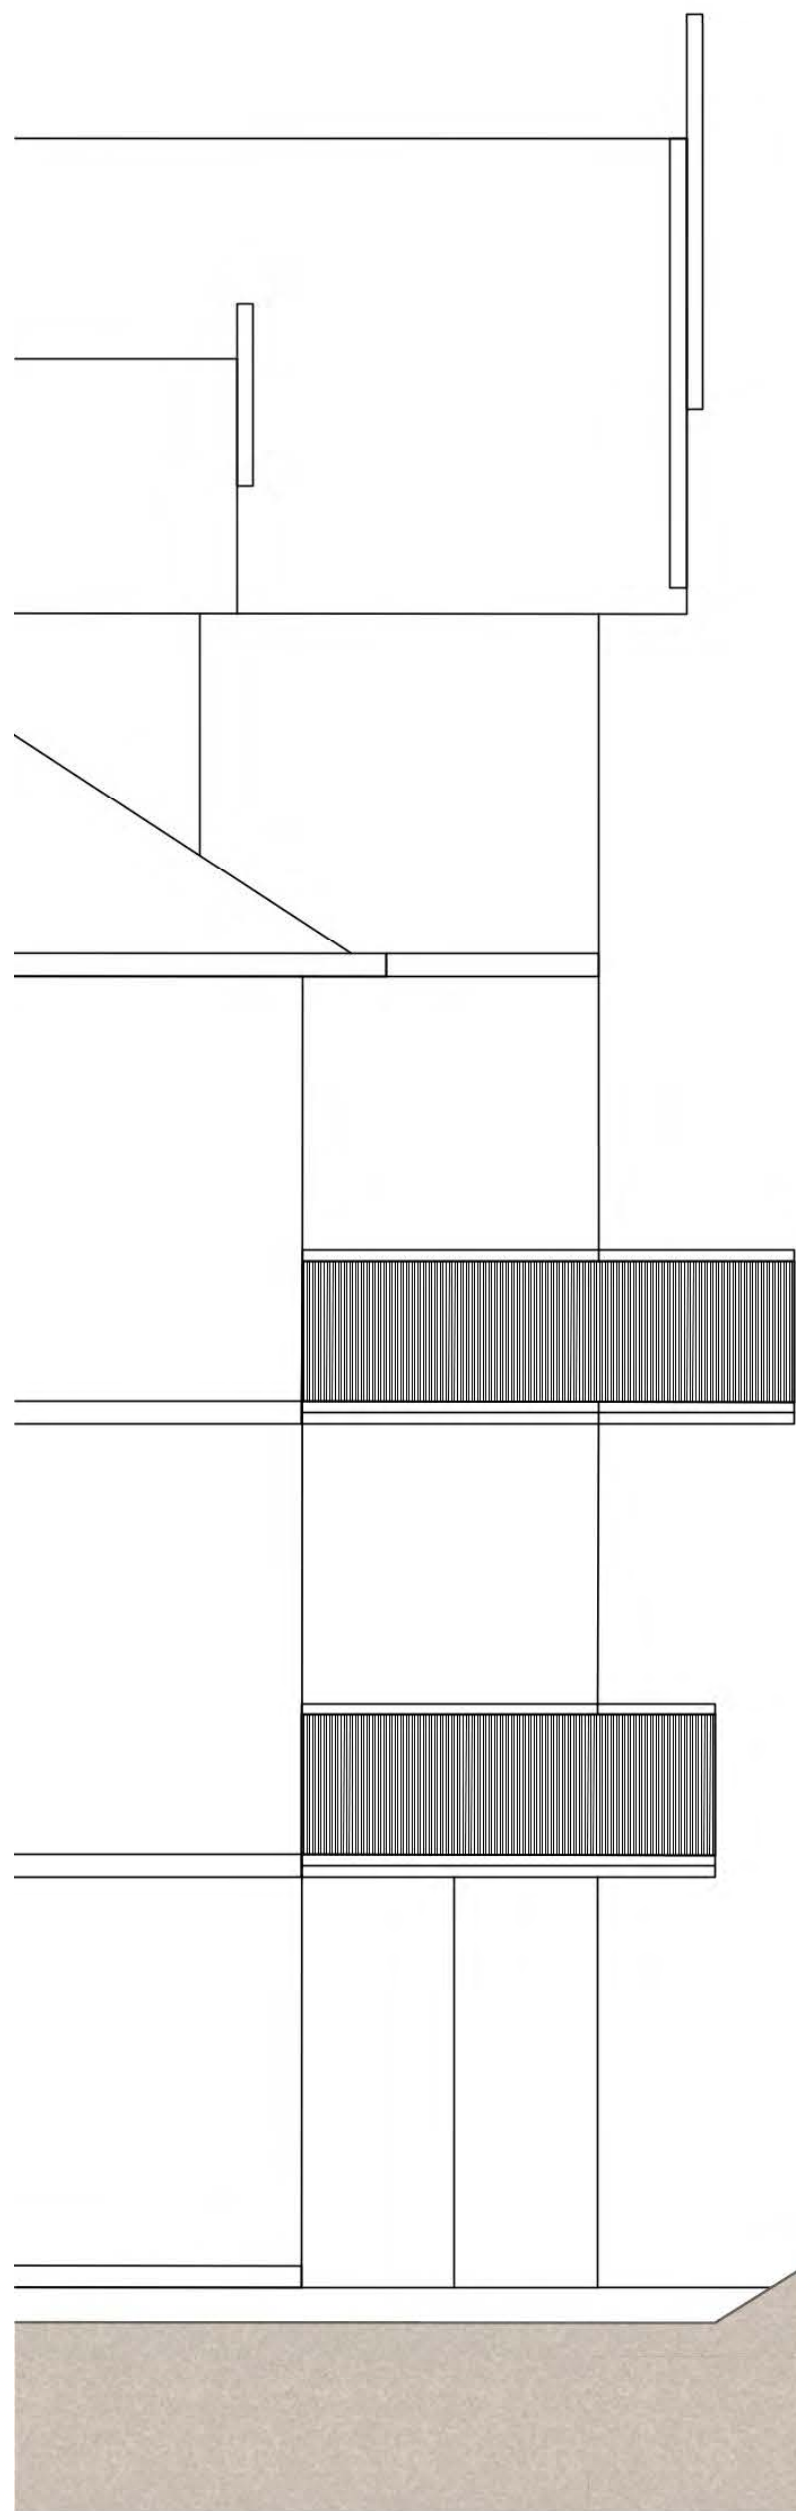

A 0m south of Constitution Rd Tunnel
Scale: 1:50

B 50m south of Constitution Rd Tunnel
Scale: 1:50



© Copyright McGregor Coxall
AUS ACN 082 334 290
UK 10199853
FRAC ID NO. 06000002201607080008
Sydney Melbourne Shenzhen Bristol
www.mcgregorcoxall.com

Client
Inner West Council

Project Name
Greenway

Project No.
0646SYD

Address
Cooks to Cove

Key Plan

Issue Log

A	Draft 50% CD	JV/AM	7-9-18
B	Revised 50% CD	JV/AM	24-9-18
C	Draft 70% CD	JV/AM	6-11-18
D	Revised 70% CD	JV/AM	16-11-18
E	Draft 90% CD	JV/AM	1-2-19
F	Revised 90% CD	JV/AM	8-2-19
G	Draft 100% CD	JV/AM	23-4-19
H	Revised 100% CD	JV/AM	2-5-19

Rev Revision Description By / Checked Date


Scale

1:50 @ A1



All dimensions are in millimetres unless otherwise noted.
Do not scale from this drawing.

North

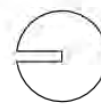

Phase

Concept Design

Sheet Title


Sections

Sheet No.


LD-CD-311a

Rev


H

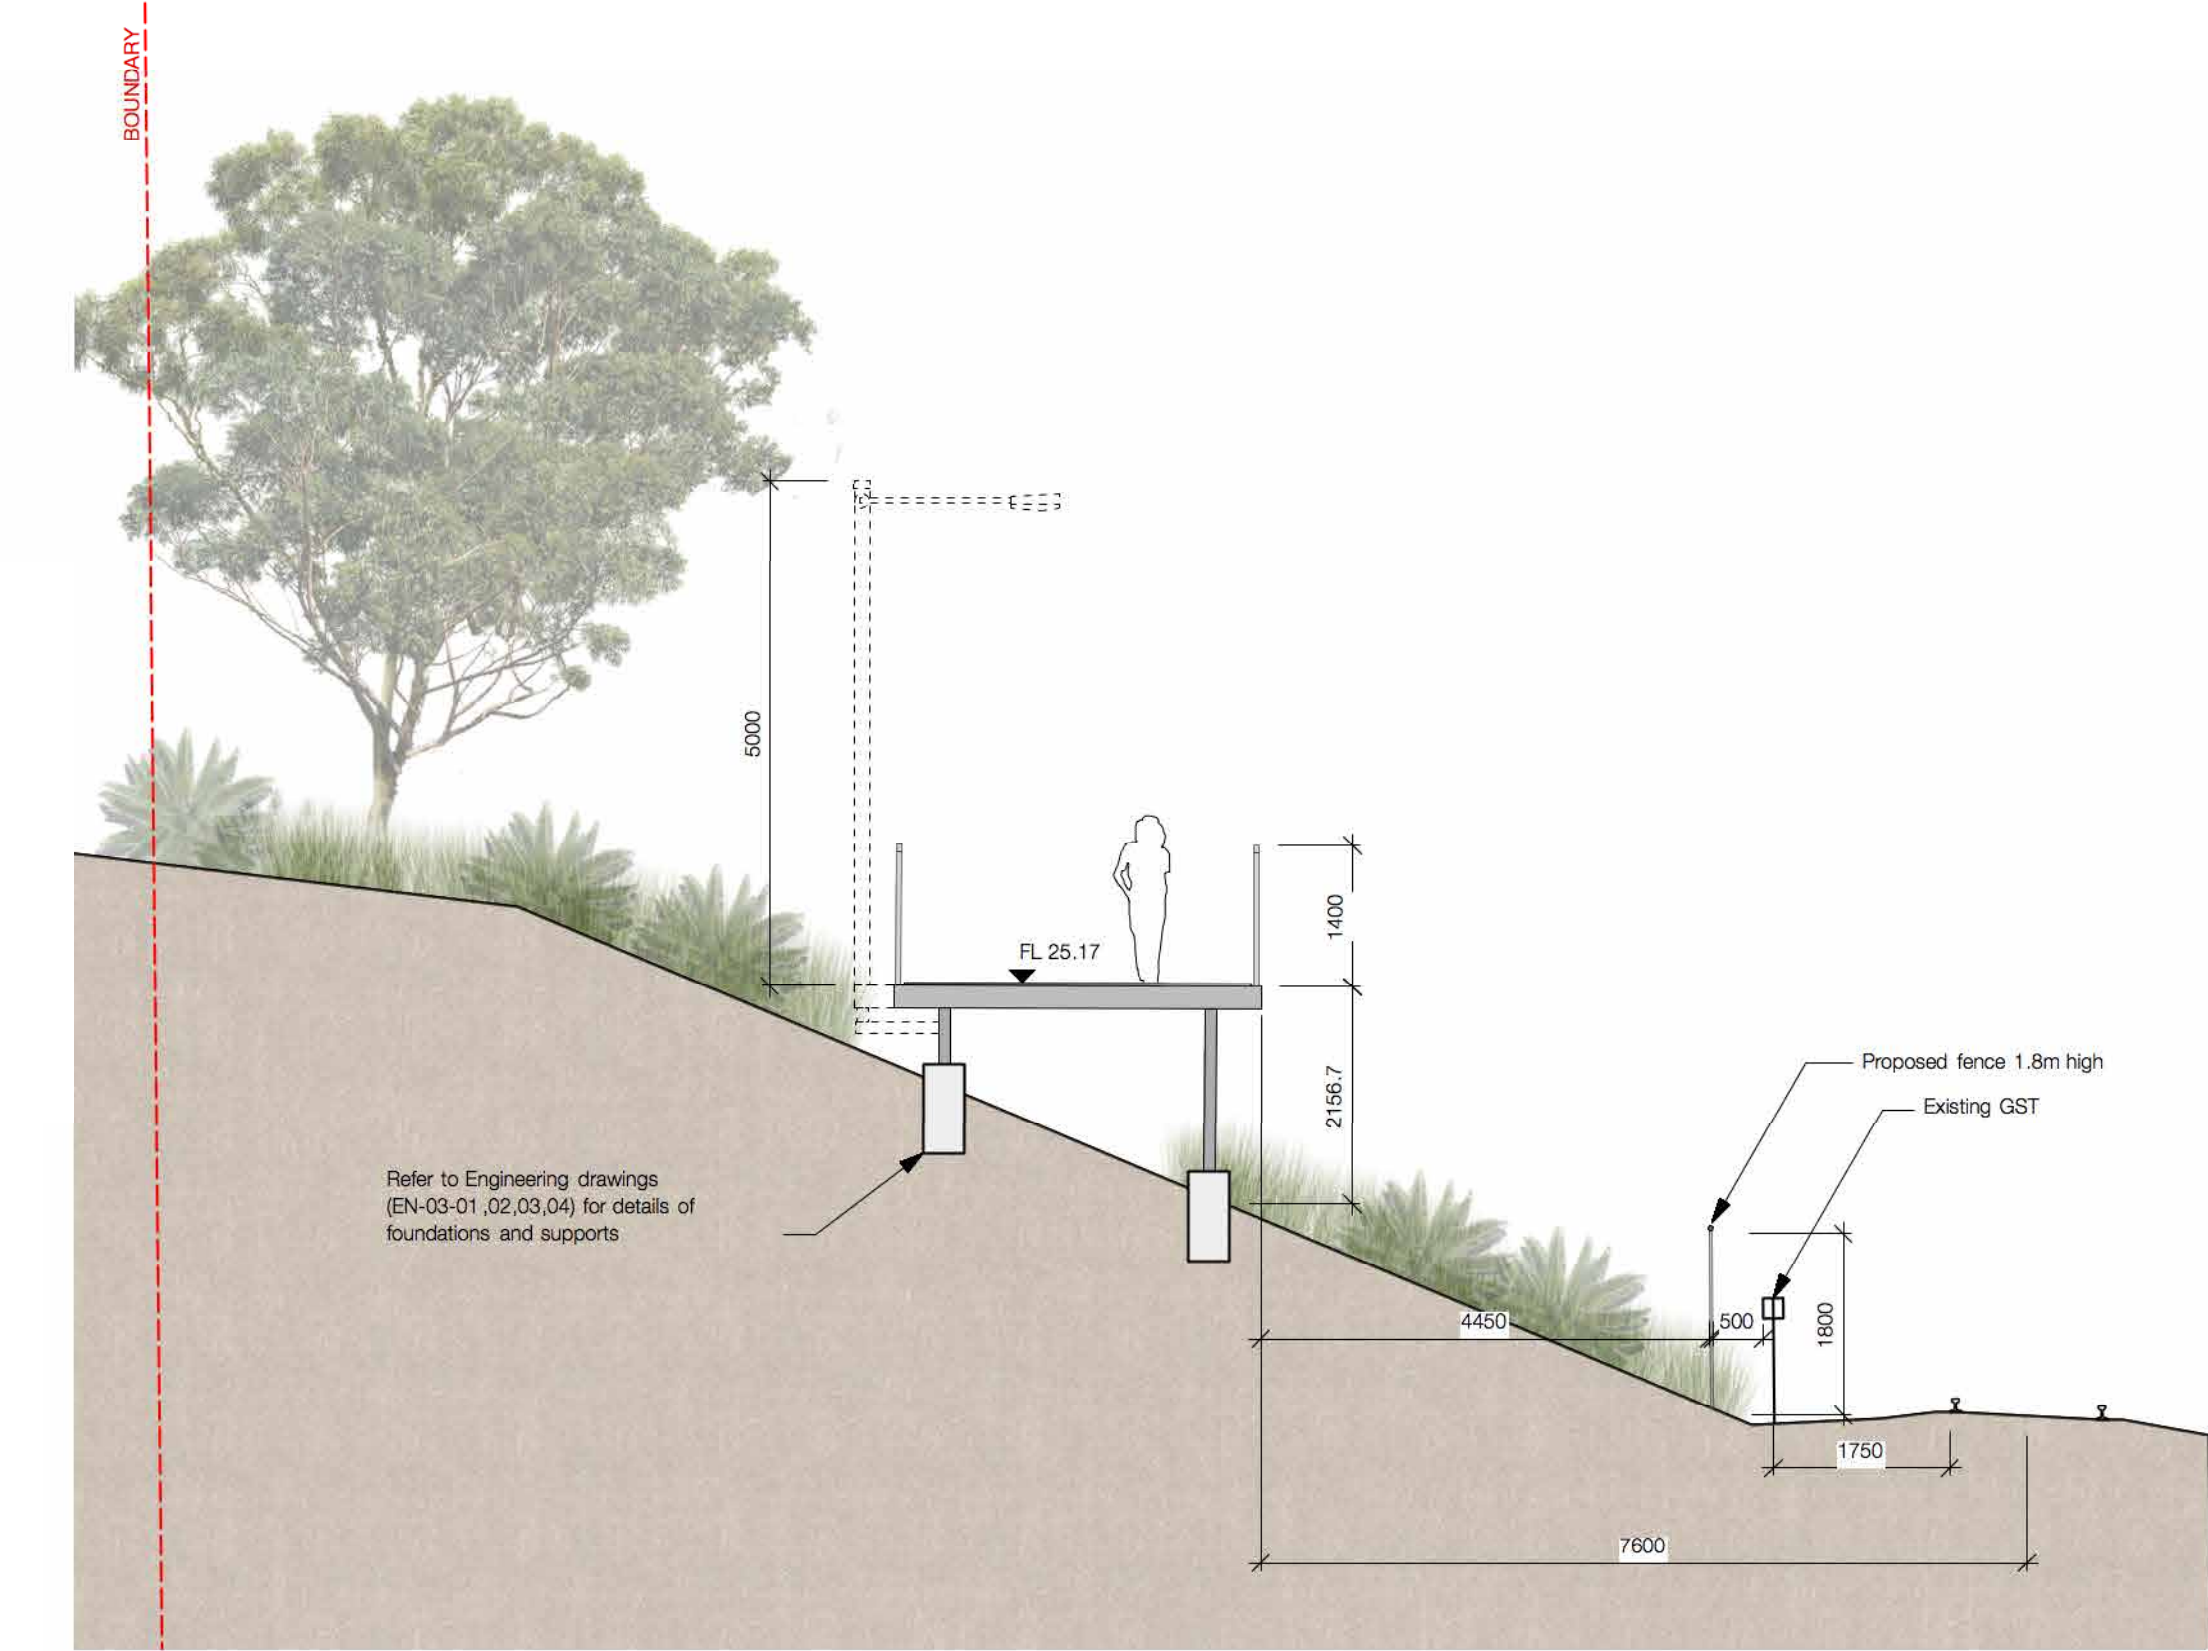

C 50m south of Constitution Rd Tunnel
Scale: 1:75

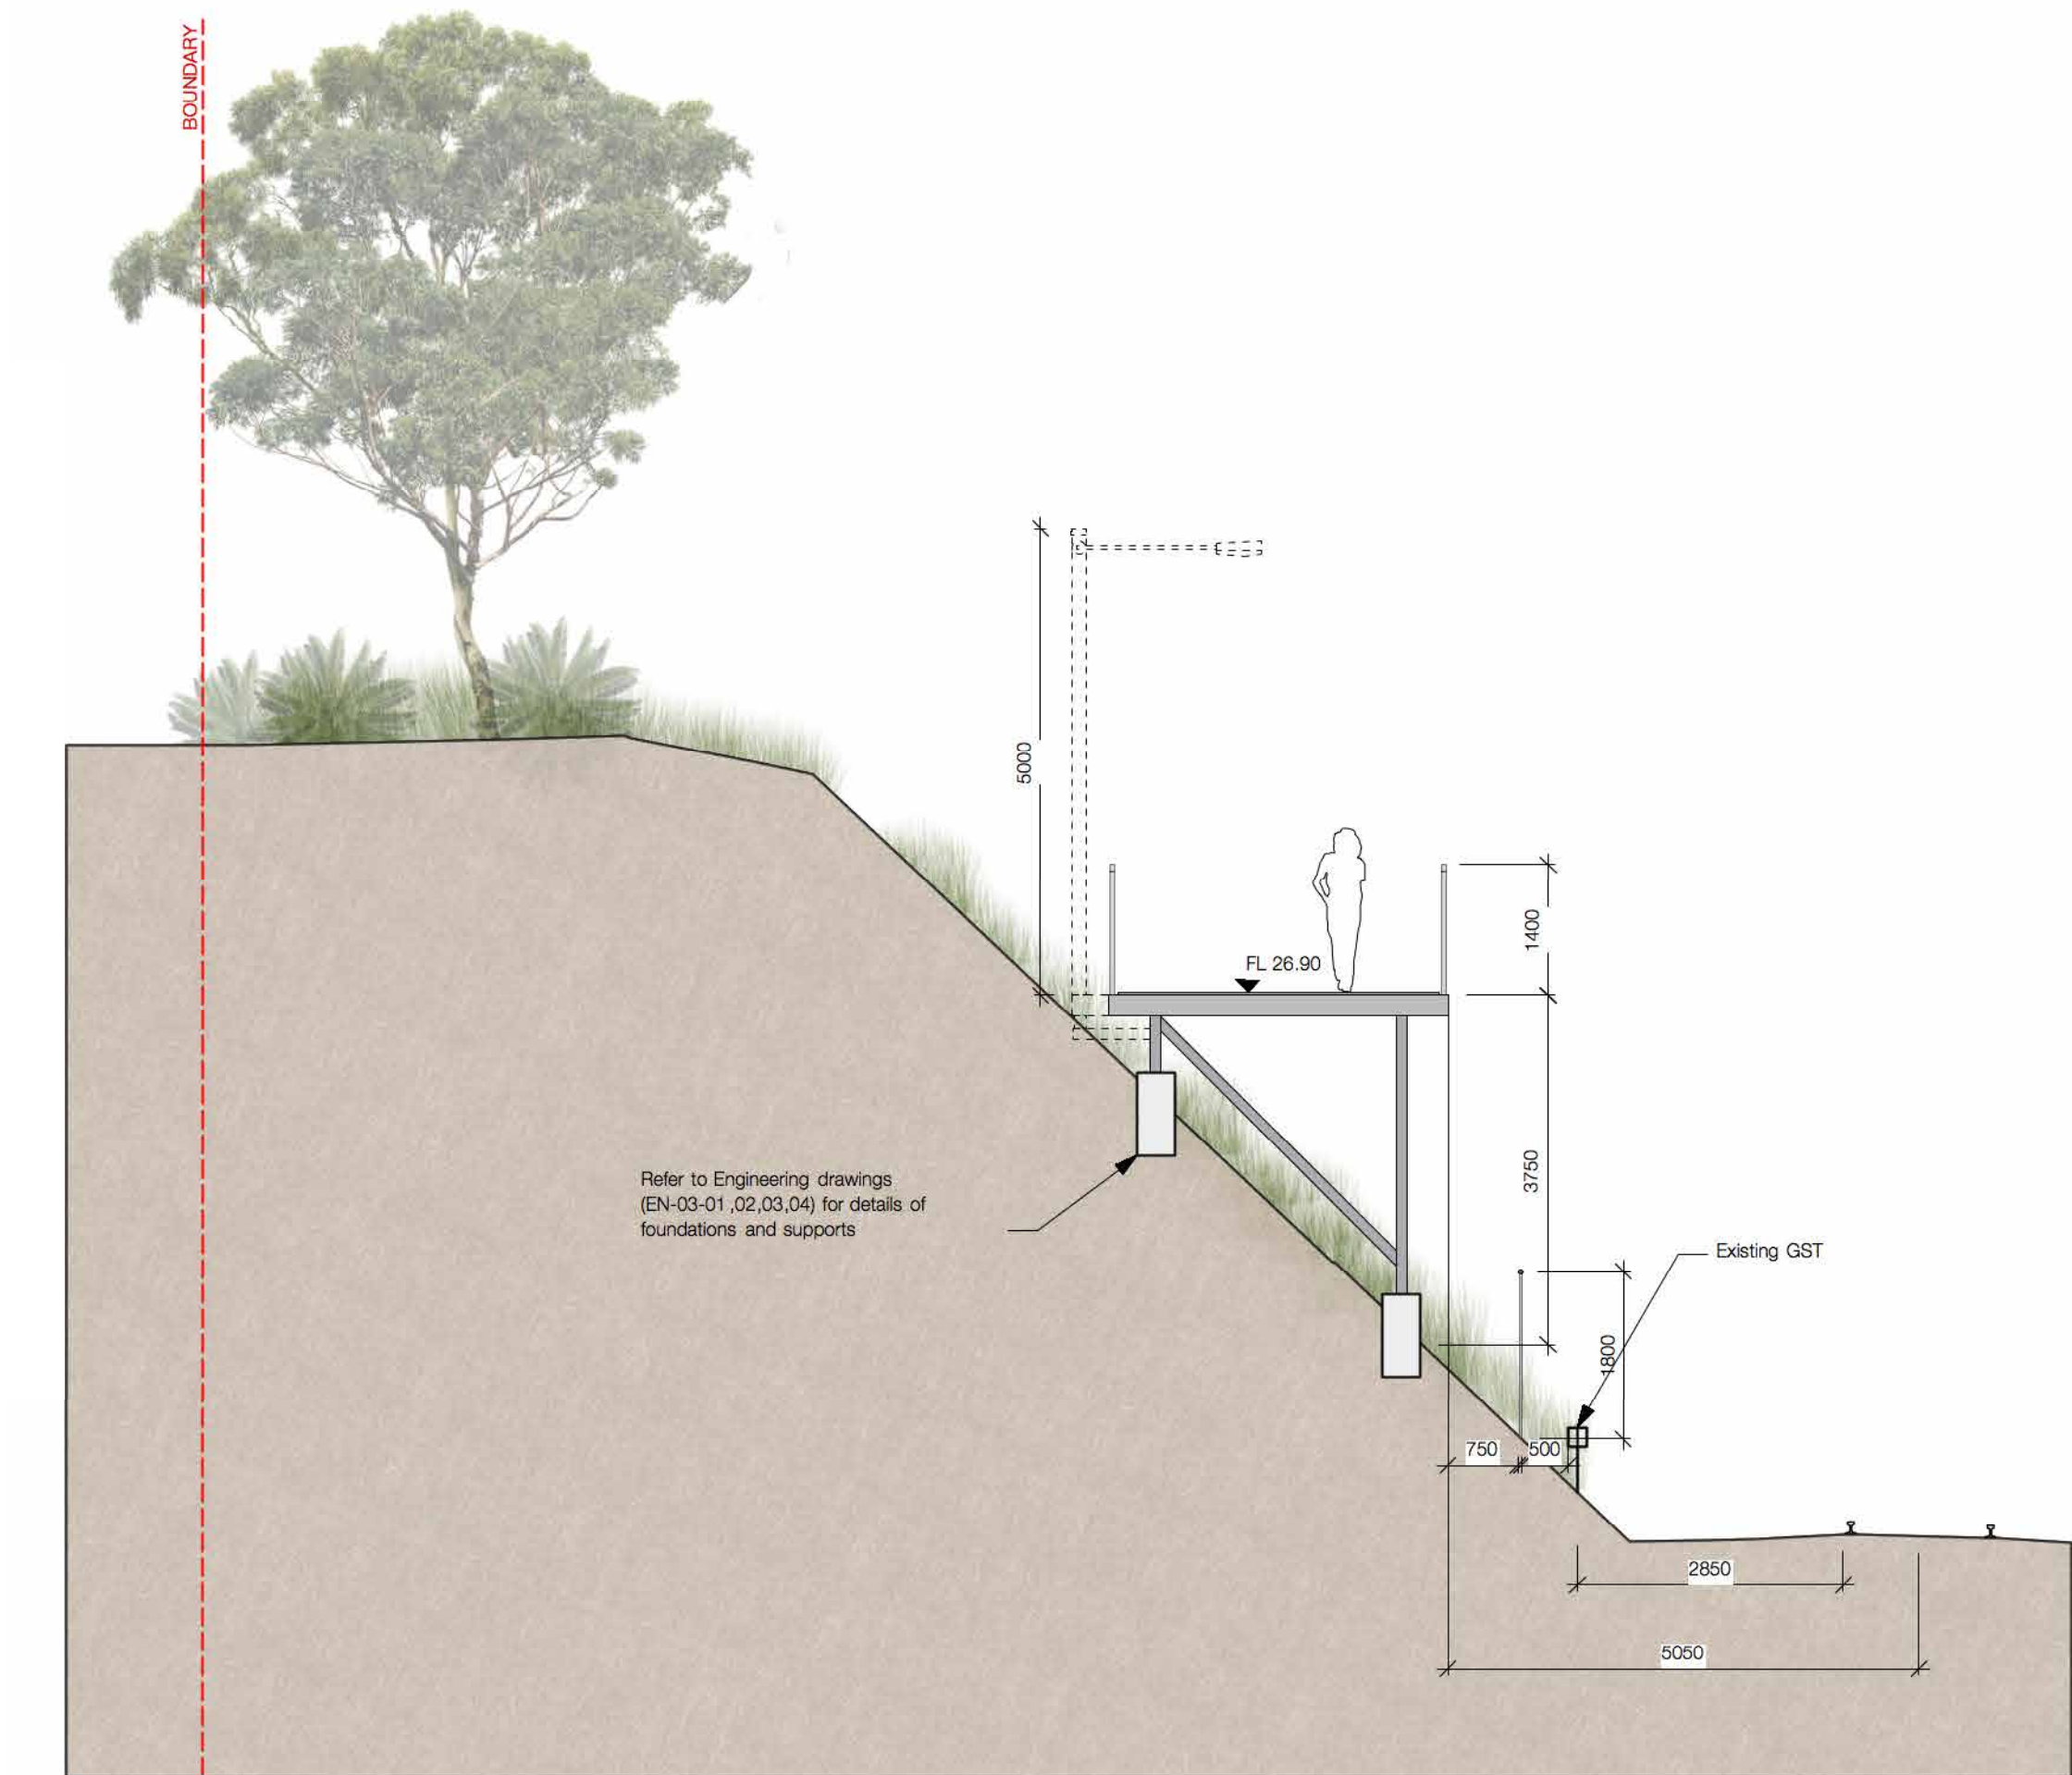

E 200m south of Constitution Rd Tunnel
Scale: 1:75

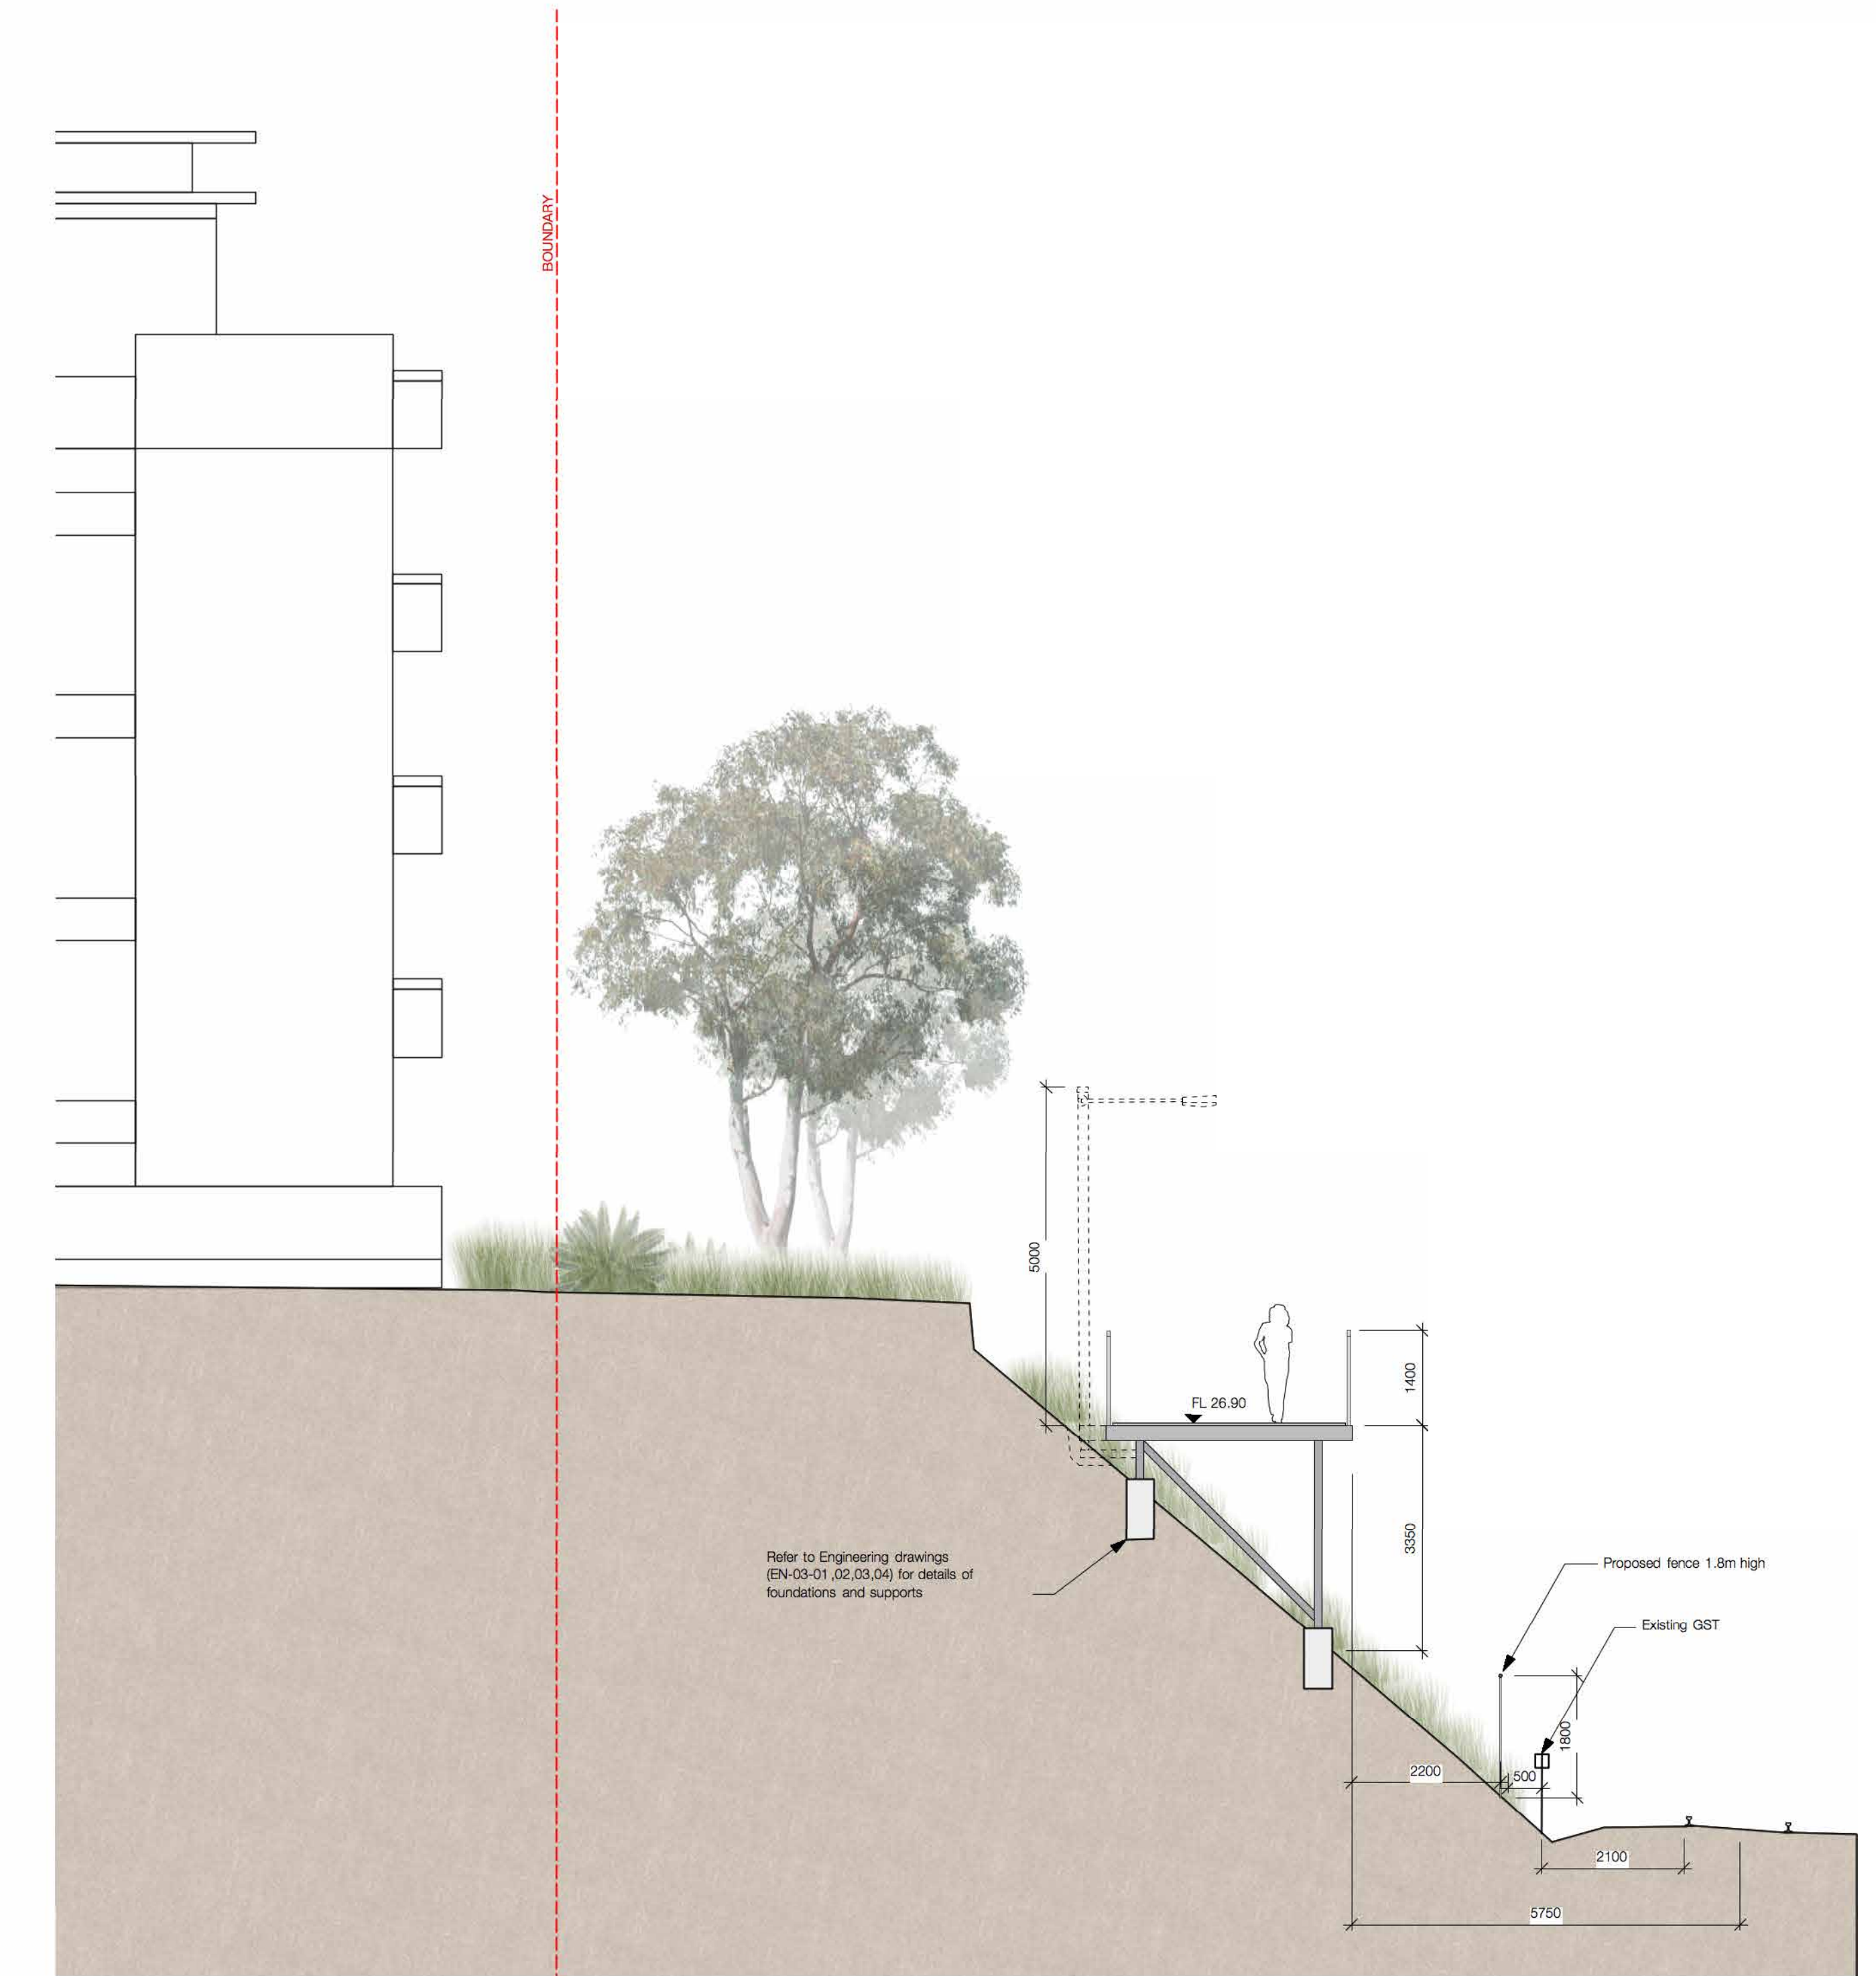

D 150m south of Constitution Rd Tunnel
Scale: 1:75



© Copyright McGregor Coxall
AUS ACN 082 334 290
UK 10198853
PRC ID NO. 06000002201607080008
Sydney Melbourne Shanghai Bristol
www.mcgregorcoxall.com

Client
Inner West Council

Project Name
GreenWay Concept Design

Project No.
0646SYD

Address
Cooks to Cove

Key Plan

Issue Log

A	Draft 50% CD	JV/AM	7/9/18
B	Revised 50% CD	JV/AM	24/9/18
C	Draft 70% CD	JV/AM	6/11/18
D	Revised 70% CD	JV/AM	16/11/18
E	Draft 90% CD	JV/AM	1/2/19
F	Revised 90% CD	JV/AM	8/2/19
G	Draft 100% CD	JV/AM	23/4/19
H	Revised 100% CD	JV/AM	2/5/19

Rev	Revision Description	By / Checked	Date
-----	----------------------	--------------	------


Scale

1:75 @ A1

0 1 2 3 4 5 M

All dimensions are in millimetres unless otherwise noted.
Do not scale from this drawing.

North

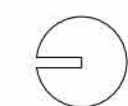

Phase

Concept Design

Sheet Title

Sections

Sheet No.

LD-CD-312b

Rev

H