


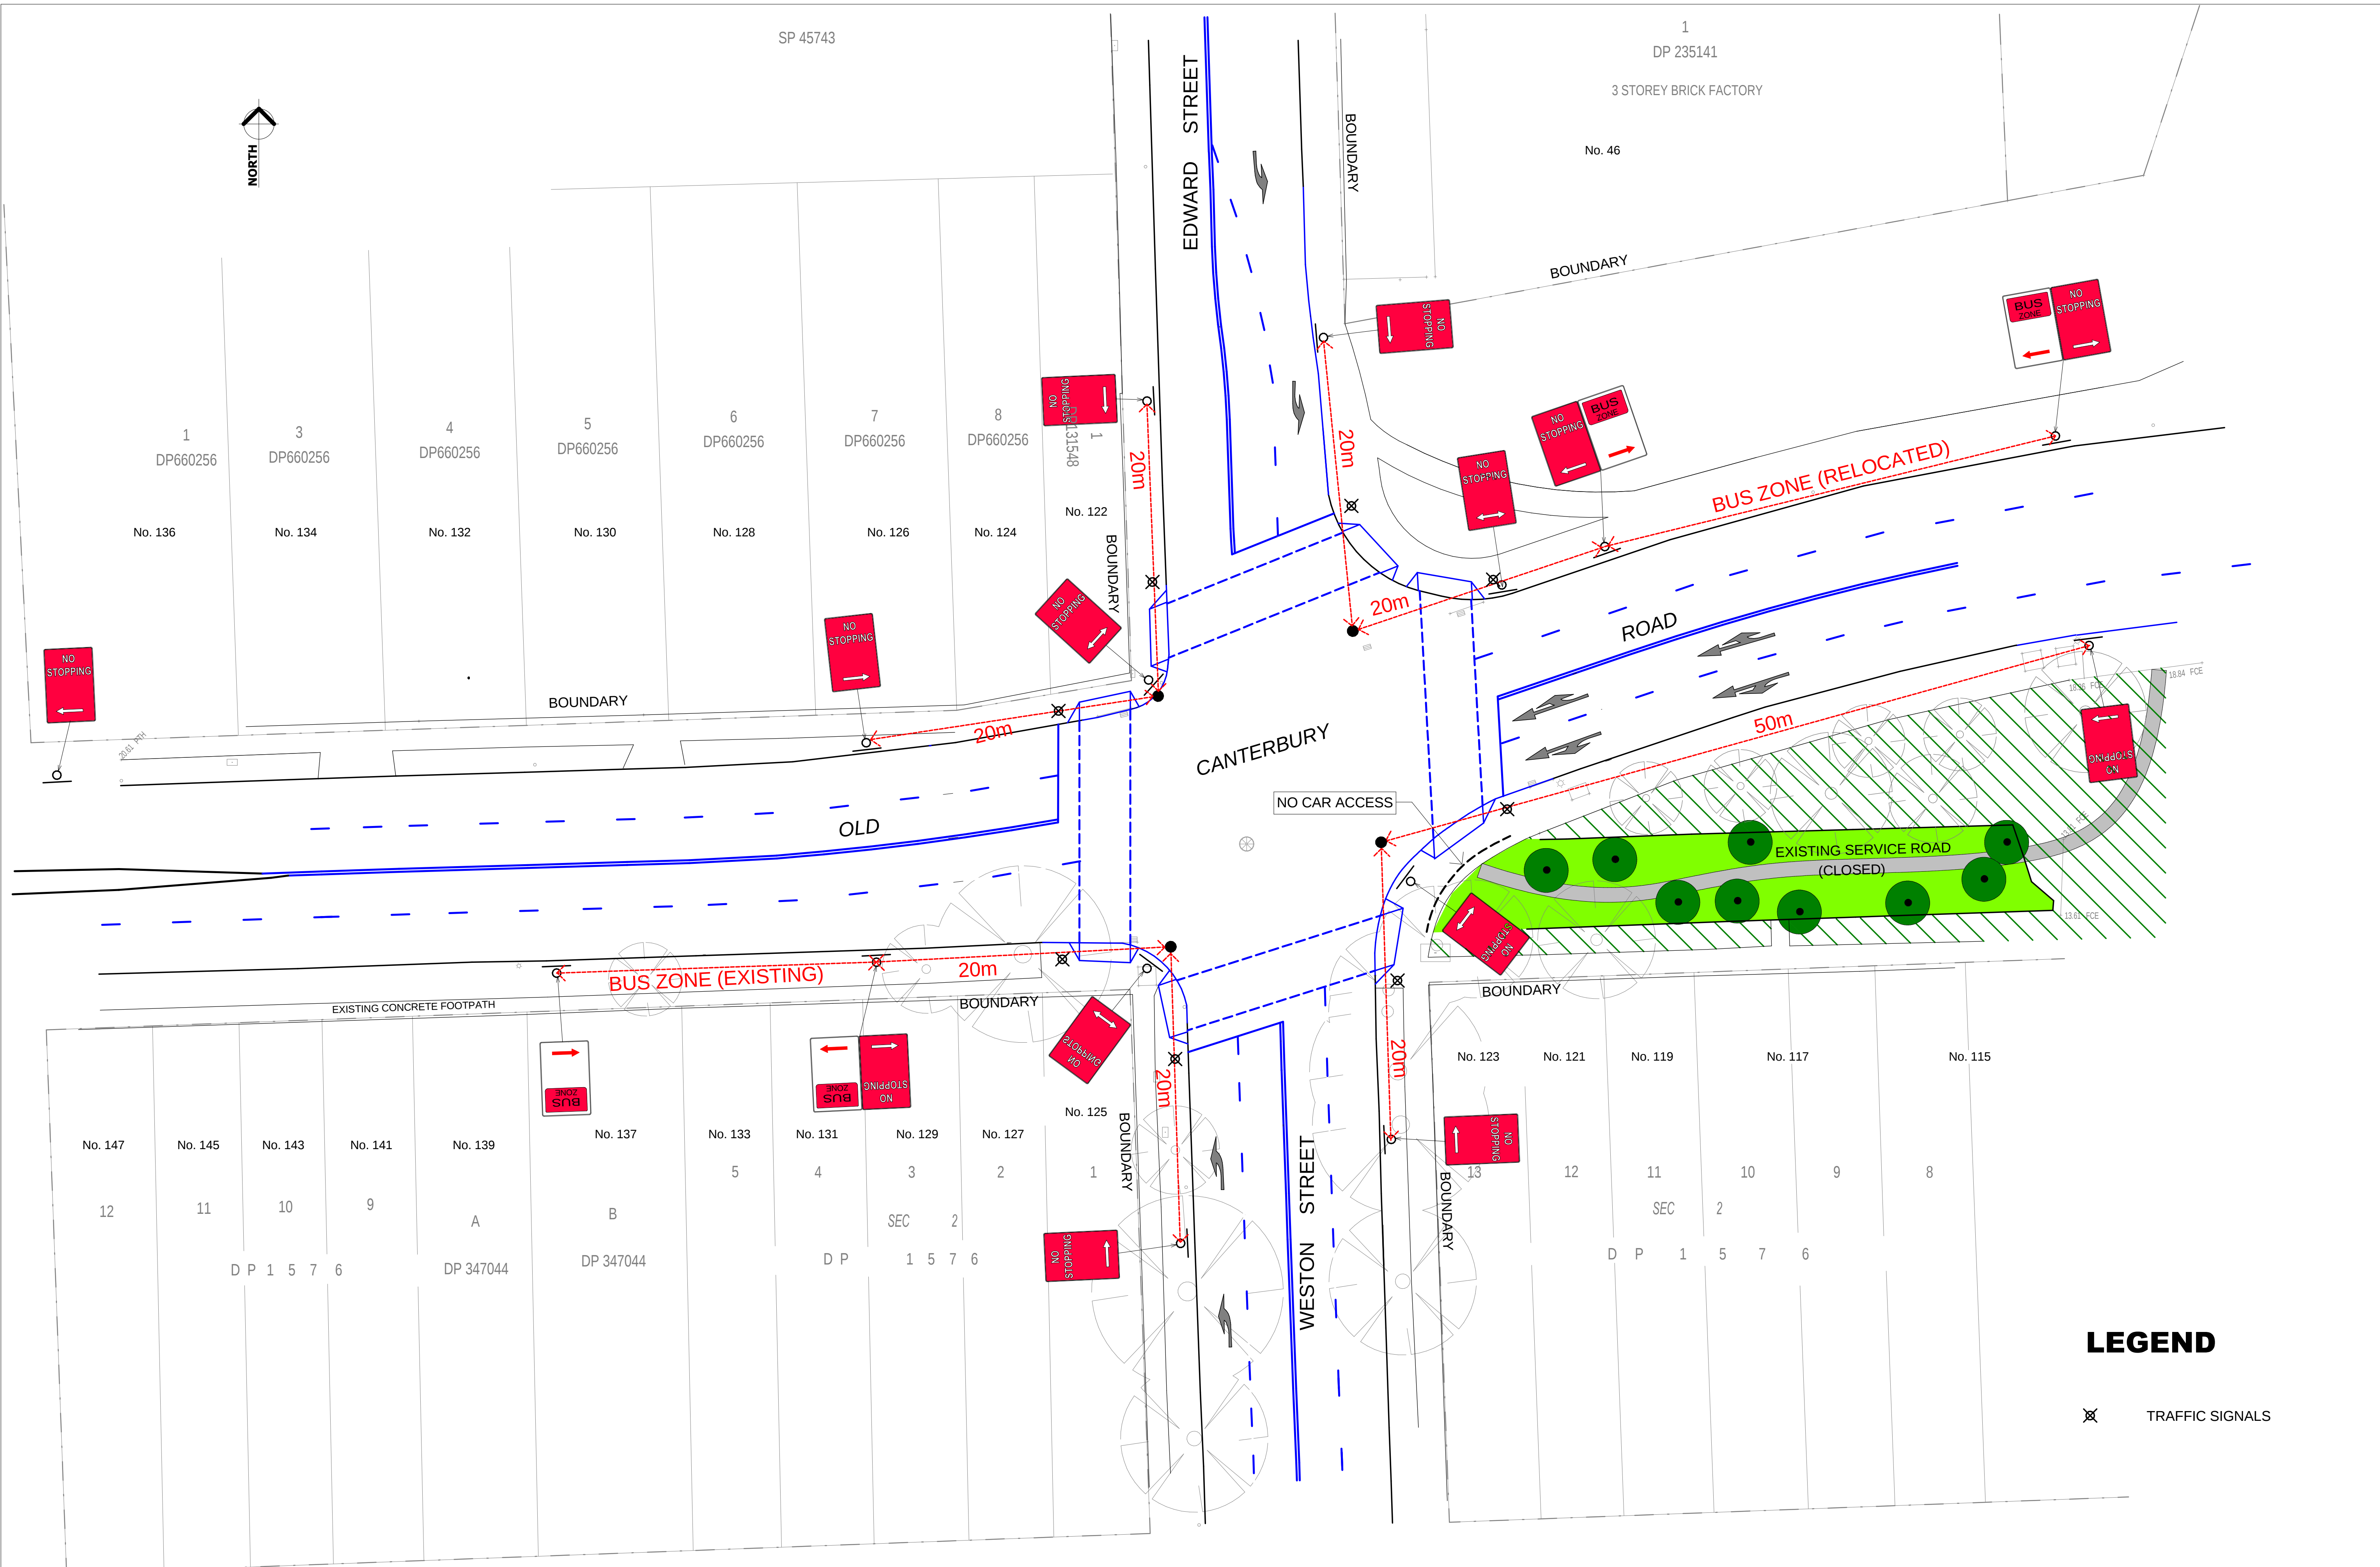

LEGEND

✕ TRAFFIC SIGNALS

PP	R.Y.	ISSUED FOR APPROVAL	17.08.17	C	
PP	R.Y.	ISSUED FOR APPROVAL	16.08.17	B	
WS	R.Y.	ISSUED FOR APPROVAL	07.07.17	A	
BY	CHKD	DESCRIPTION	DATE	REV	

PROJECT	SUMMER HILL FLOUR MILL STAGE 4
OLD CANTERBURY RD - WESTON ST	INTERSECTION SIGNAGE PLAN

James Taylor & Associates
Civil & Structural Consulting Engineers
SUITE 301, 115 MILITARY ROAD CREMORNE NSW 2090
TEL: 02 99691999
EMAIL: mail@jamestaylorassociates.com.au

COPYRIGHT: THIS DESIGN AND PLANS ARE NOT TO BE USED OR REPRODUCED WHOLLY OR IN PART WITHOUT WRITTEN PERMISSION FROM JAMES TAYLOR AND ASSOCIATES

PROJECT NO.	5725
Reference No.	CSK2 (C)