


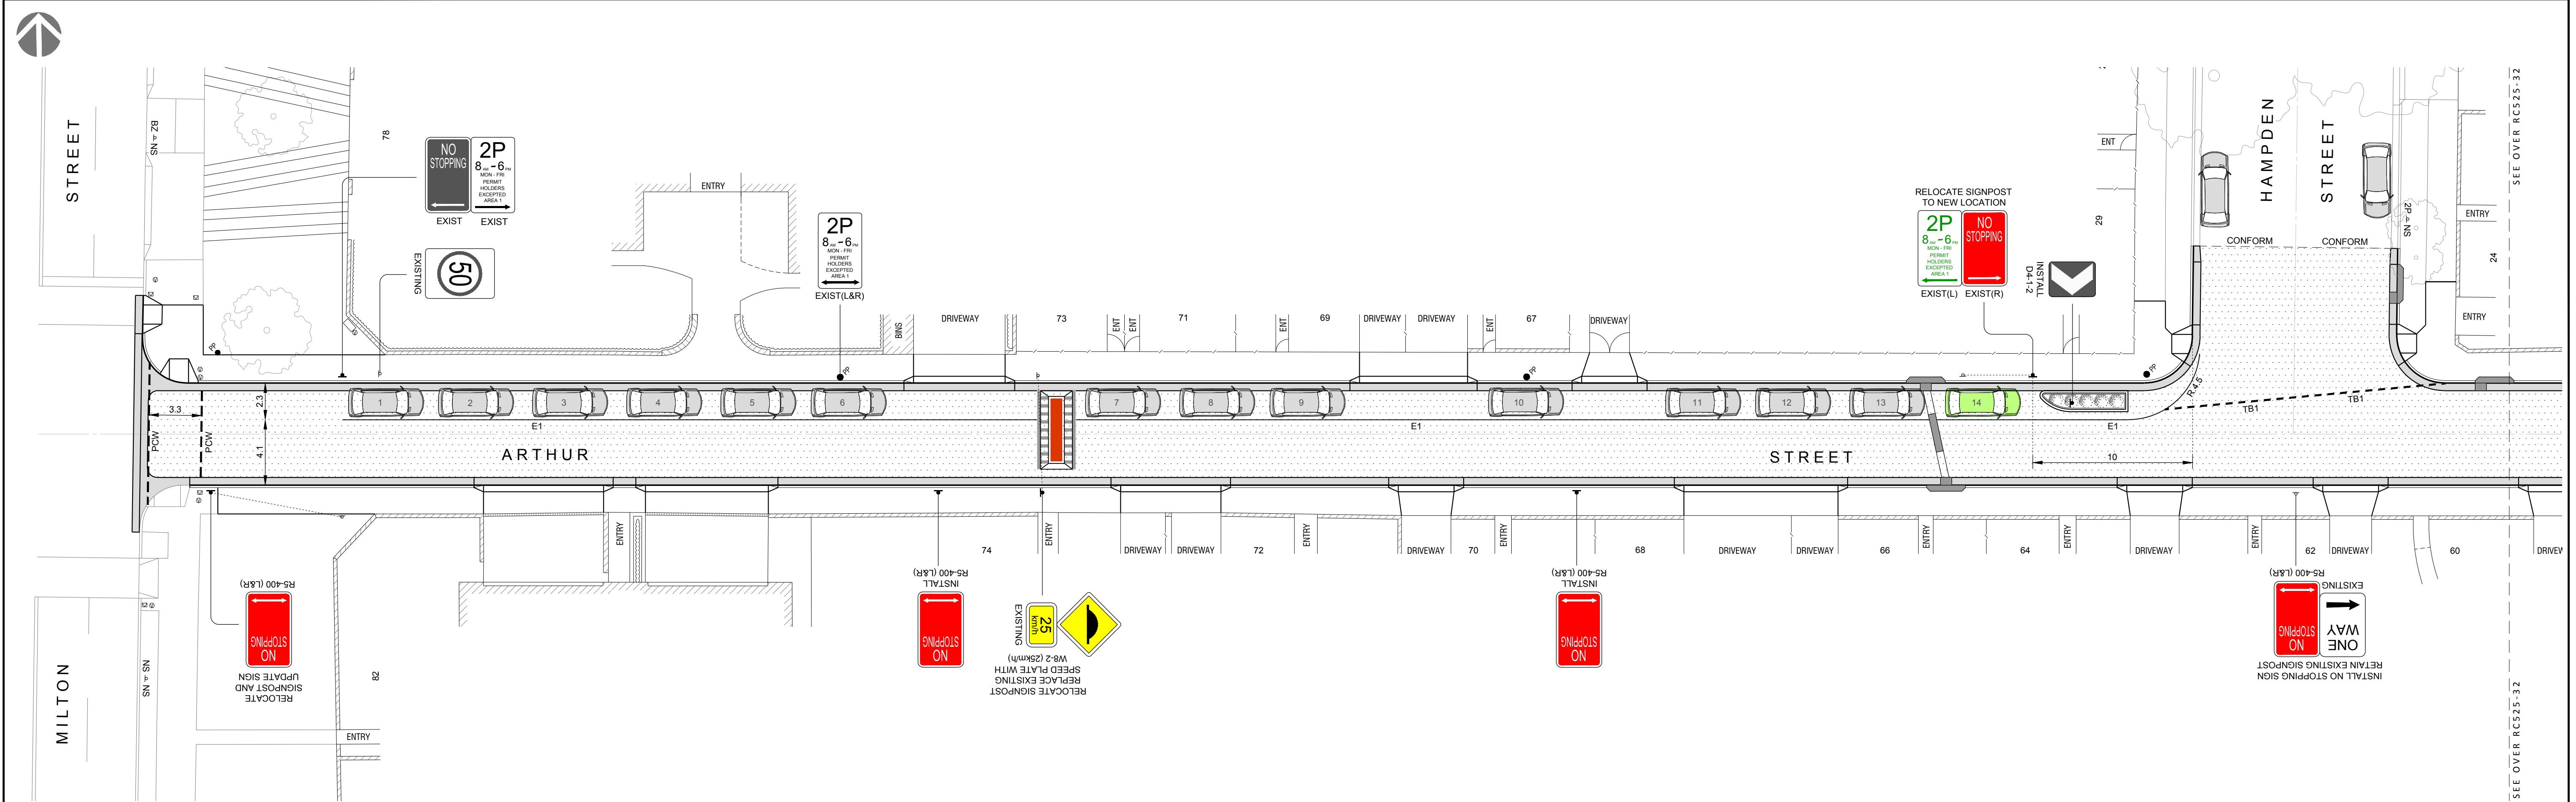


REGULATORY LINEMARKING

BB	DOUBLE WHITE BARRIER LINE	(0.1)		(0.1)
L1	LANE LINE (MULTI LANE ROAD)			(0.1)
E1 E4	LEFT HAND EDGE LINE OUTLINE OF TRAFFIC ISLAND			(0.15)
C1	CONTINUITY LINE			(0.15)
TB	GIVE WAY LINE (USED WITH SIGNS)			(0.30)
TB1	GIVE WAY LINE			(0.15)
TF	STOP LINE			(0.30)
PCW	PEDESTRIAN CROSS WALK LINES			(0.15)

LINEMARKING AND SIGNPOSTING NOTES

- ALL WARNING (W), REGULATORY (R) AND TEMPORARY SIGNS (T) TO BE SIZE 'A' UNLESS NOTED OTHERWISE.
- EXISTING REDUNDANT SIGNS AND STEMS MAY BE REUSED PROVIDING THEY ARE IN GOOD CONDITION.
- ALL SIGNPOSTING TO BE INSTALLED USING V-LOCK INSERTS IN CONCRETE UNLESS NOTED OTHERWISE.
- ALL LINEMARKING AND SIGNPOSTING TO BE INSTALLED TO RMS STANDARDS AS SOON AS PRACTICABLE.
- GRIND OFF ALL REDUNDANT LINEMARKINGS AS REQUIRED.
- ALL REGULATORY LINEMARKING TO BE INSTALLED USING WHITE THERMOPLASTIC PAINTS.

TRAFFIC SIGN LEGEND

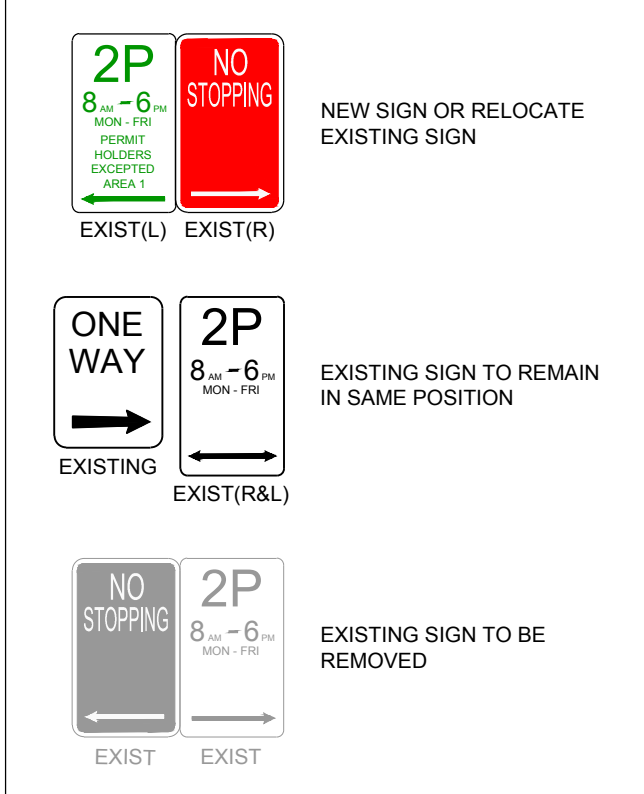


STREET PARKING SPACES

ARTHUR STREET (MILTON STREET TO HOLDEN STREET)	
EXISTING CAR SPACES = 60 SPACES	PROPOSED CAR SPACES = 55 SPACES
NETT	NETT = 5 SPACES (REMOVED)
	PARKING SPACES TO BE RETAINED
	PARKING SPACES TO BE REMOVED (15,16,17,18,19,29,30,31,32,33,34,35) TOTAL = 12
	PARKING SPACES TO BE GAINED (14,24,41,42,54,55,62) TOTAL = 7


PARKING SPACES CALCULATED IN ACCORDANCE WITH AS2890.1

CONSTRUCTION ITEMS


- UPGRADE STORMWATER LINES
- UPGRADE STORMWATER INLET PITS
- RECONSTRUCT KERB & GUTTER
- RECONSTRUCT DRIVEWAYS CROSS-OVERS AND LAYBACKS
- RE-CONSTRUCT KERB RAMPS AND FOOTPATH BETWEEN KERB AND BOUNDARY
- CONSTRUCT KERB SIDE ISLAND WITH LANDSCAPING
- INSTALL LANDSCAPING TO FOOTPATH VERGE AREAS
- INSTALL ASPHALT RAISE SPEED CUSHIONS
- ROAD PAVEMENT RESURFACING

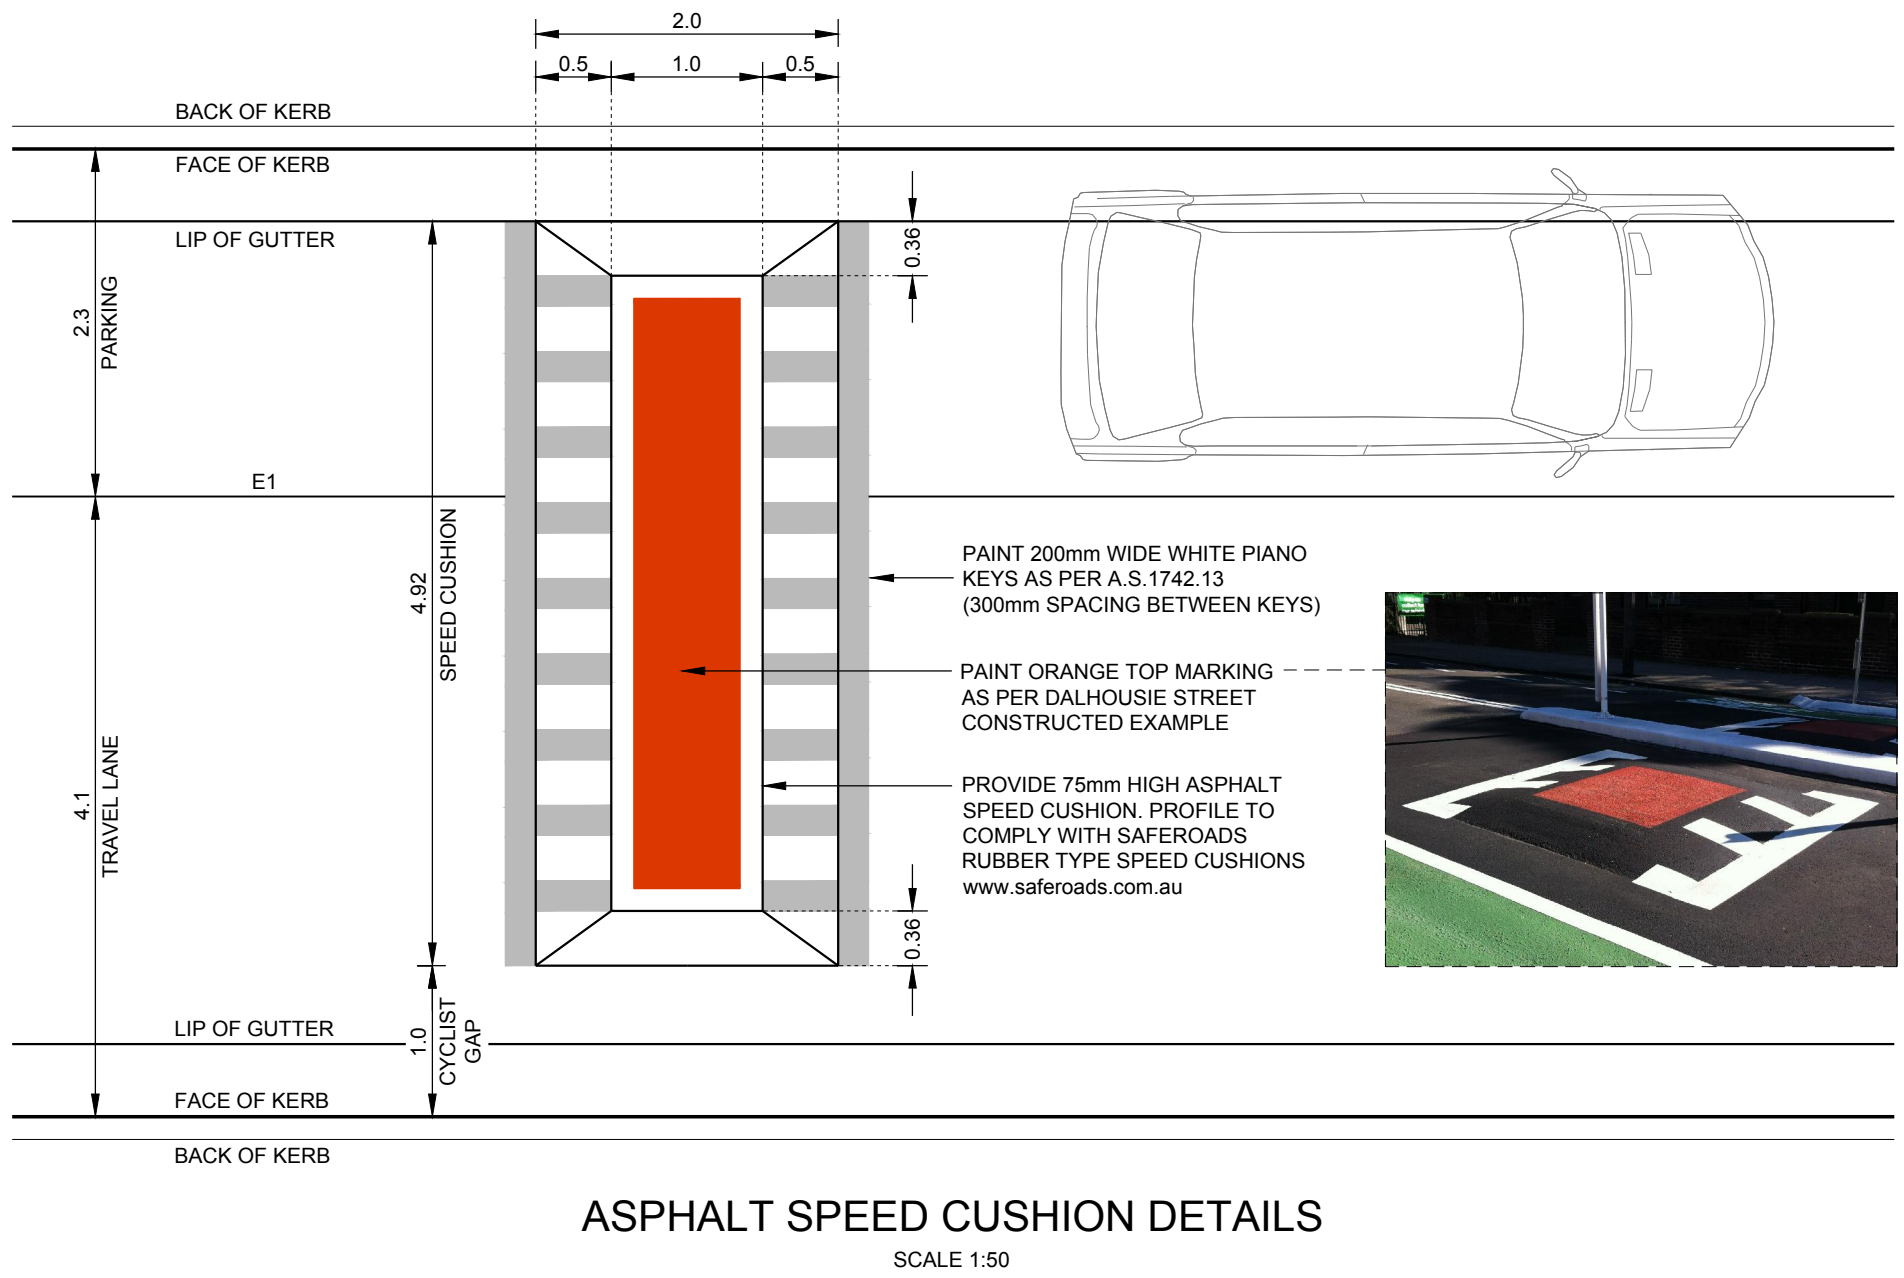

No	DATE	REVISION DETAILS	No	DATE	REVISION DETAILS	SCALE BARS:	ASPECT AUSTRALIA	INNER WEST COUNCIL	SCALES:	PROJECT:	DRAWING No	REVISION
A	31.07.15	ISSUE FOR REVIEW ONLY				0 5 10 15 20m 1 : 200	ASPECT AUSTRALIA PTY LTD ABN 40 080 381 979 CIVIL INFRASTRUCTURE DESIGN CONSULTANTS PO BOX 1097 CRONULLA NSW 2230 T 0419 271 877 email: admin@aspectaustralia.com.au web: www.aspectaustralia.com.au	SURVEYORS C.ROBSON & ASSOCIATES	AS SHOWN	ARTHUR STREET - ASHFIELD MILTON STREET TO HOLDEN STREET ENGINEERING DRAWINGS	RC525-31	C
B	10.08.15	ISSUE FOR CONSTRUCTION							DATUM: AHD		SHEET 31 OF 33 SHEETS	A1
C	25.10.17	ISSUE FOR CONSULTATION							GRID: MGA	DRAWING		
									JOB REF: RC525	CONSULTATION PLAN (1 OF 3)		
									APPROVED: P.RITCHIE		ISSUED FOR:	INFORMATION

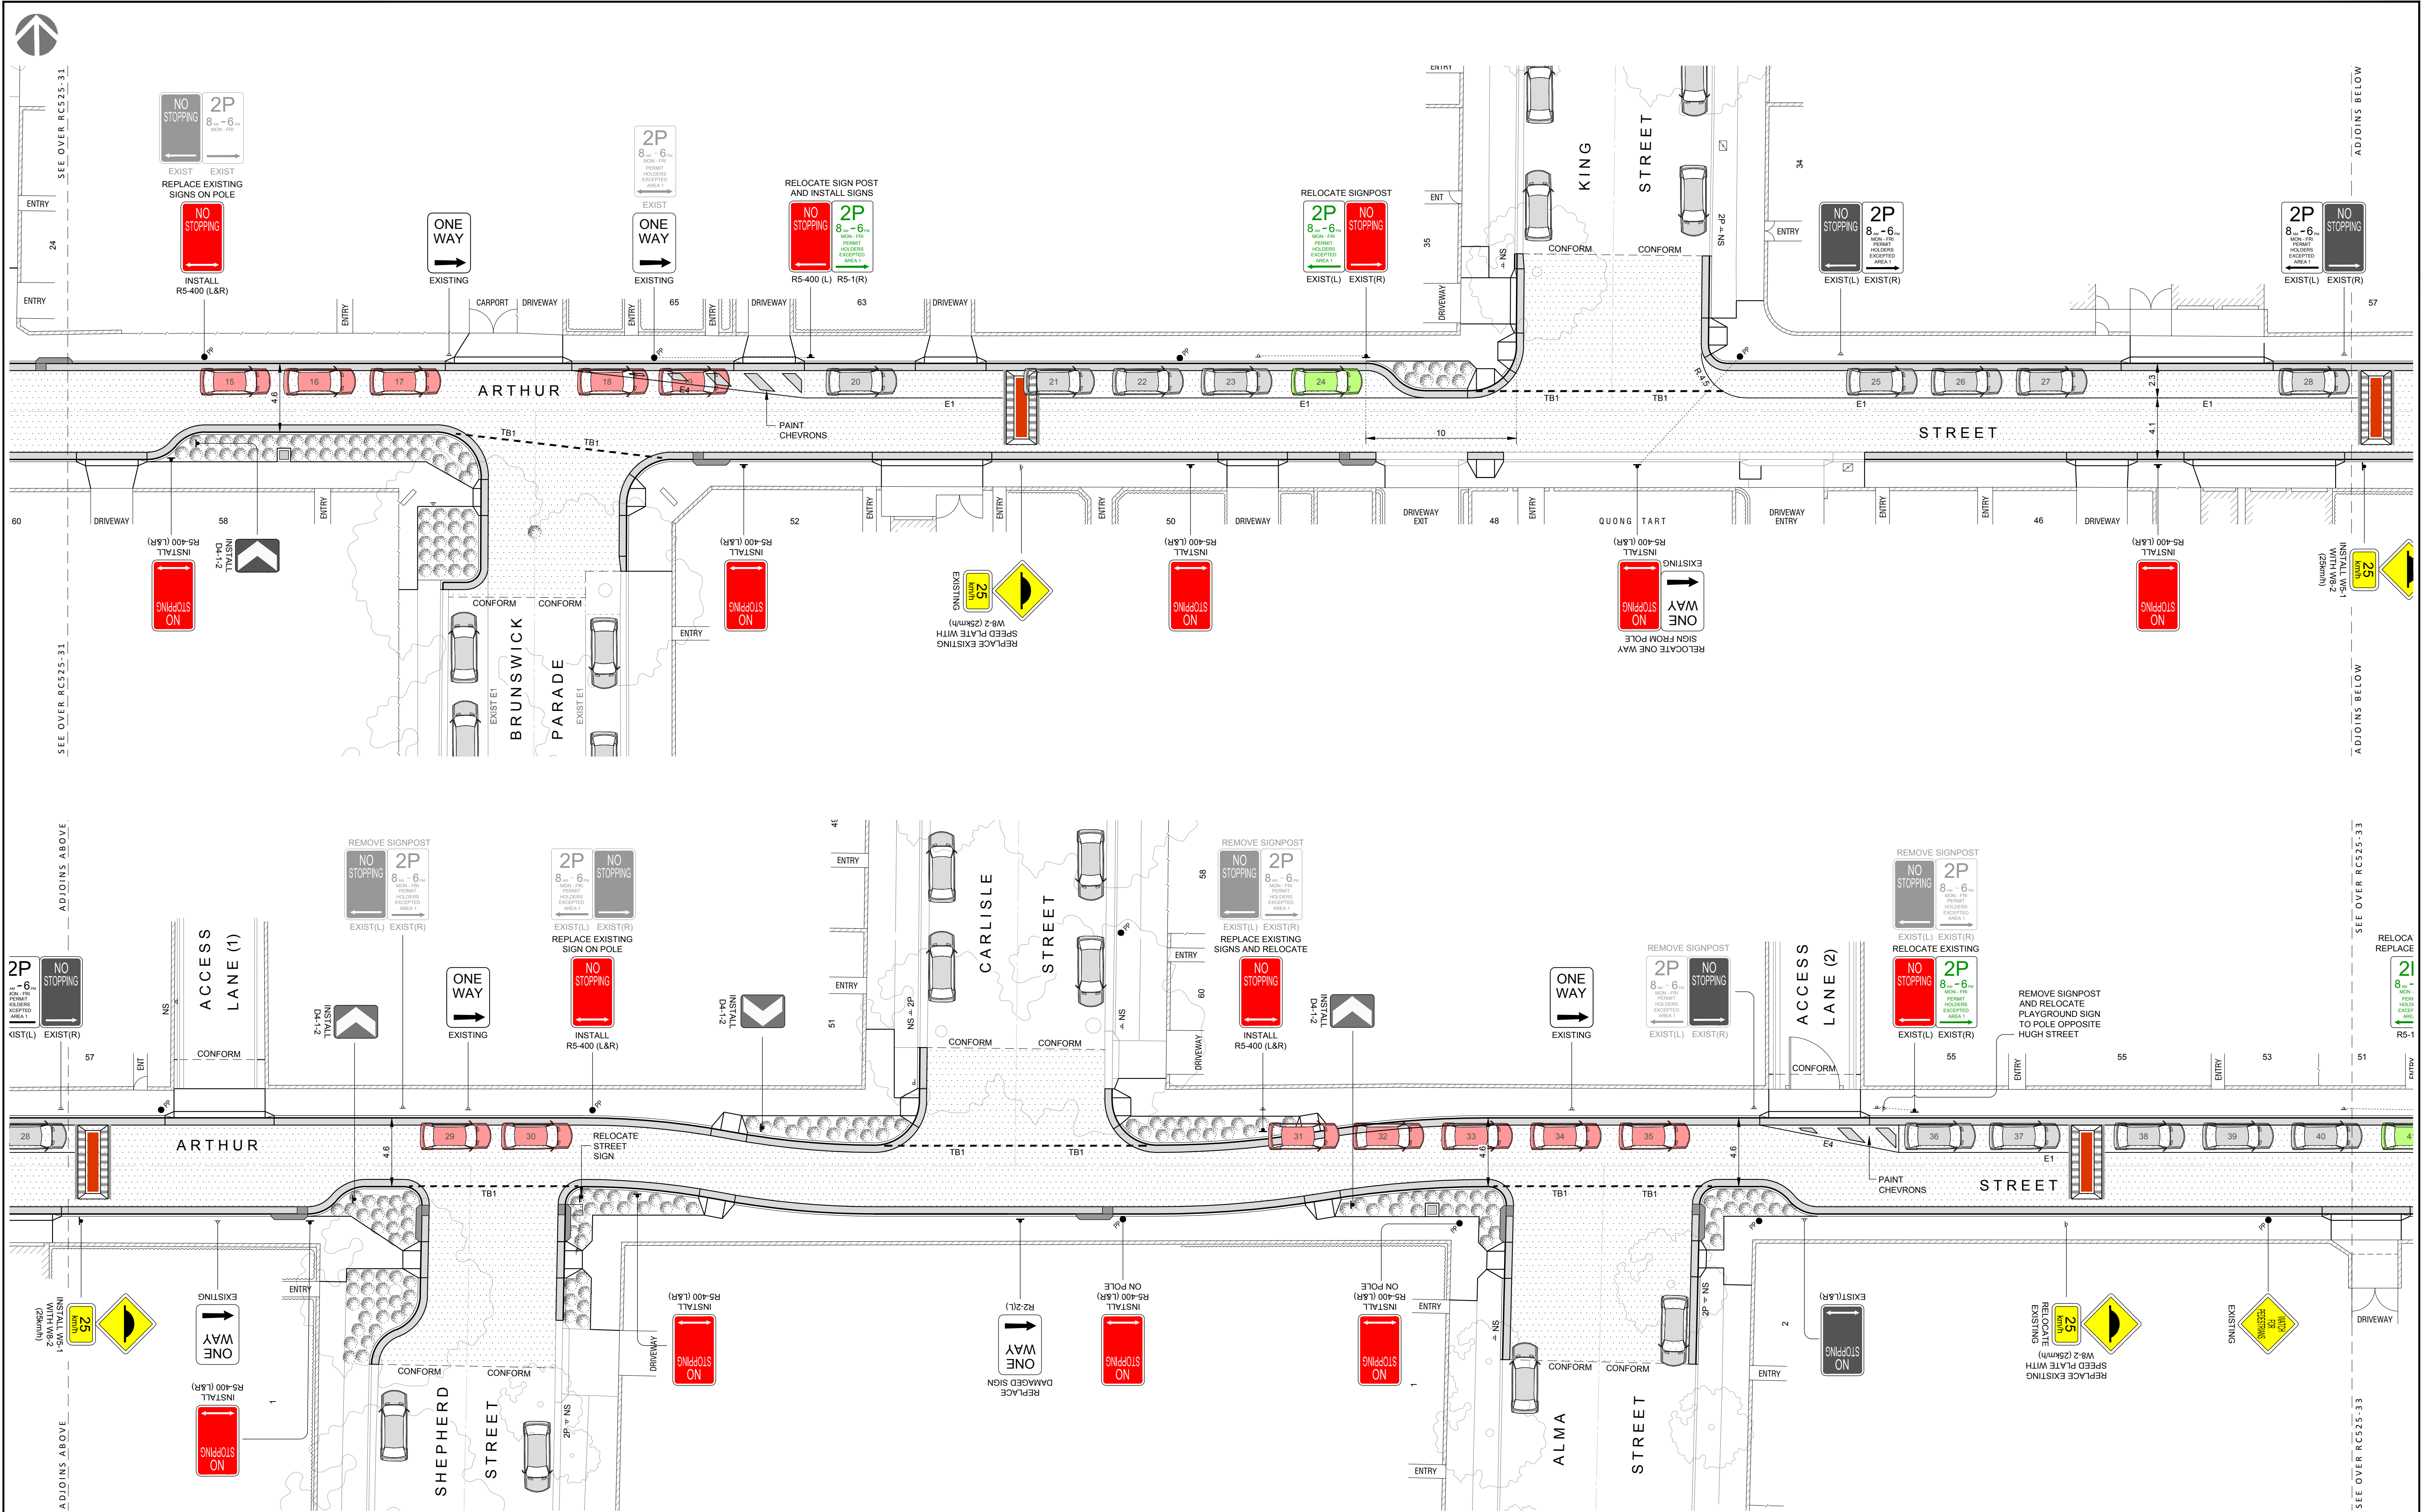

No	DATE	REVISION DETAILS	No	DATE	REVISION DETAILS
A	31.07.15	ISSUE FOR REVIEW ONLY			
B	10.08.15	ISSUE FOR CONSTRUCTION			
C	25.10.17	ISSUE FOR CONSULTATION			

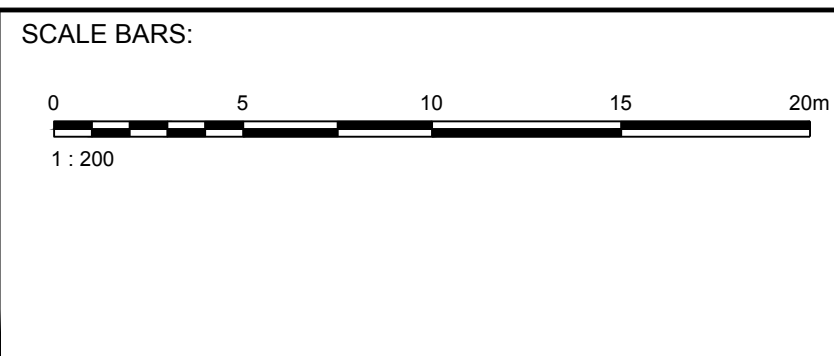

ASPECT AUSTRALIA

ASPECT AUSTRALIA PTY LTD | ABN 40 080 381 979
CIVIL INFRASTRUCTURE DESIGN CONSULTANTS
PO BOX 1097 CRONULLA NSW 2230 T 0419 271 877
email: admin@aspectaustralia.com.au
web: www.aspectaustralia.com.au

INNER WEST COUNCIL


SURVEYORS
C.ROBSON & ASSOCIATES

SCALES:	AS SHOWN
DATUM:	AHD
GRID:	MGA
JOB REF:	RC525
APPROVED:	P.RITCHIE


PROJECT:
ARTHUR STREET - ASHFIELD
MILTON STREET TO HOLDEN STREET
ENGINEERING DRAWINGS

DRAWING
CONSULTATION PLAN (2 OF 3)

DRAWING No	RC525-32	REVISION	C
SHEET 32 OF 33 SHEETS			A1
ISSUED FOR:	INFORMATION		

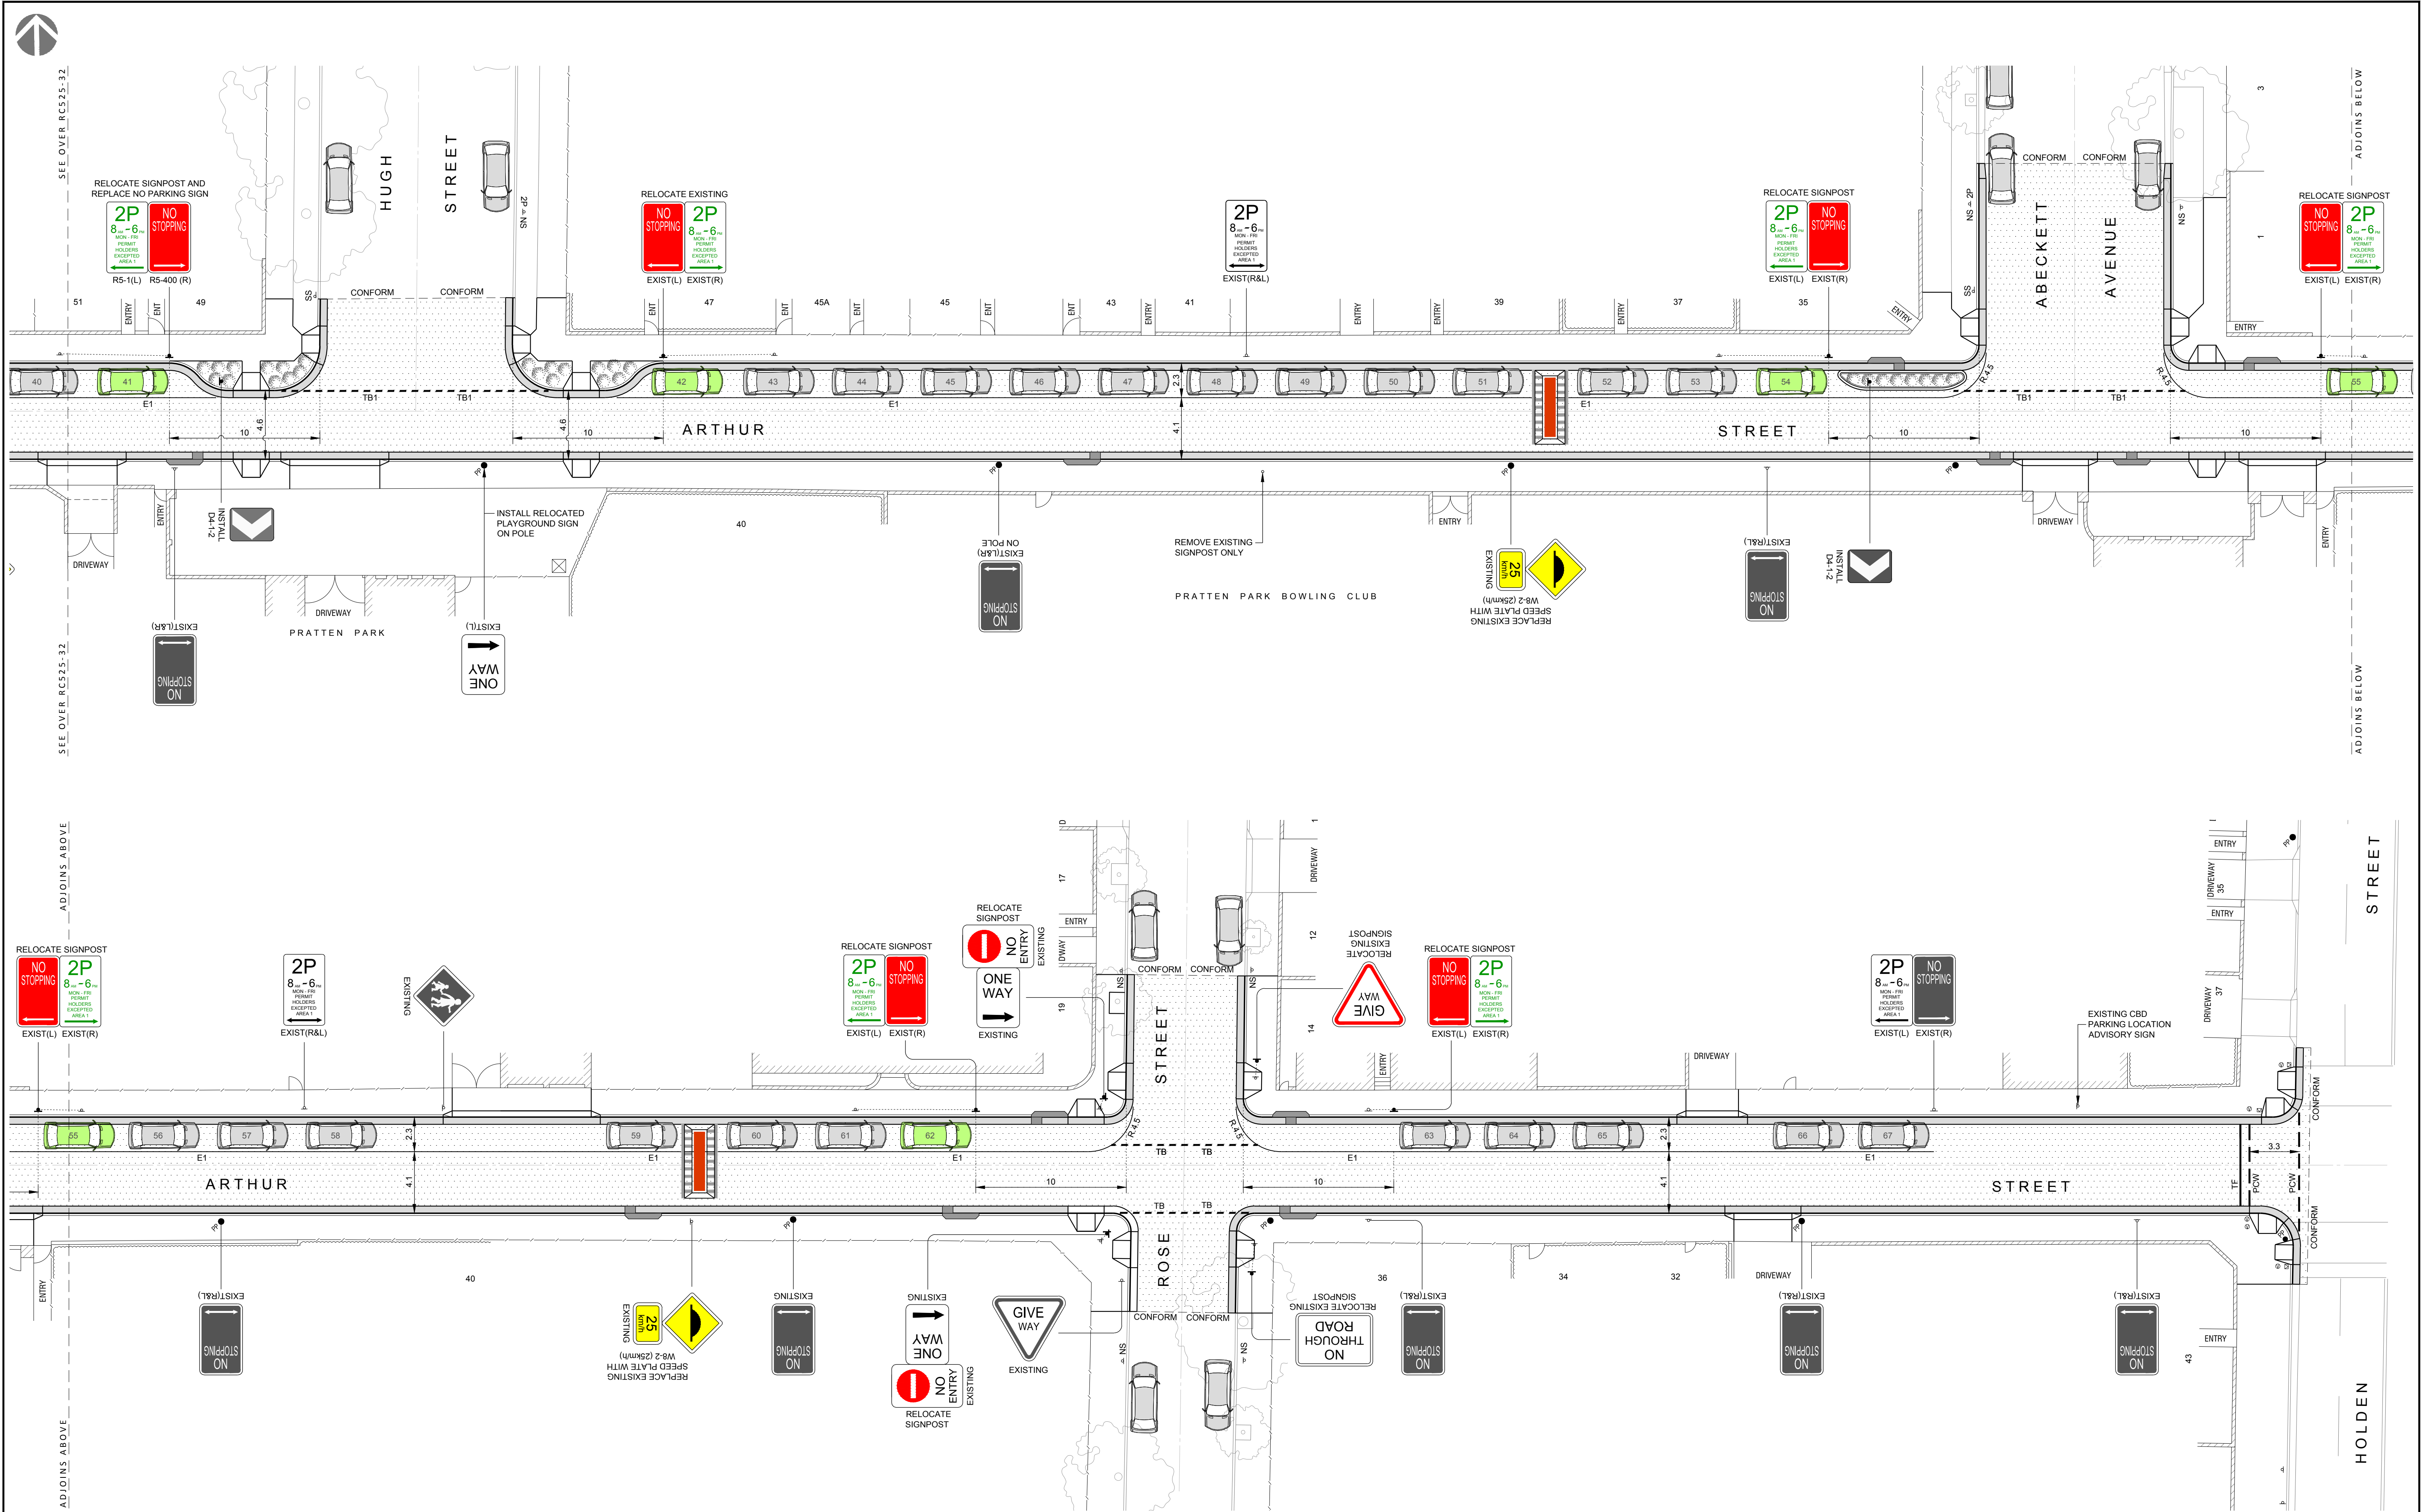

No	DATE	REVISION DETAILS	No	DATE	REVISION DETAILS
A	31.07.15	ISSUE FOR REVIEW ONLY			
B	10.08.15	ISSUE FOR CONSTRUCTION			
C	25.10.17	ISSUE FOR CONSULTATION			

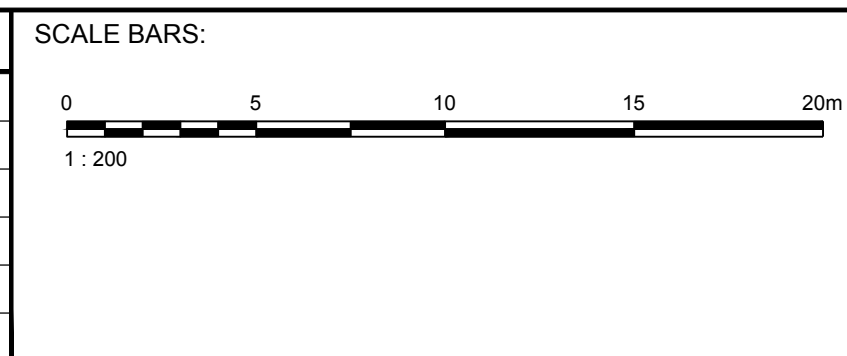

ASPECT AUSTRALIA

ASPECT AUSTRALIA PTY LTD | ABN 40 080 381 979
CIVIL INFRASTRUCTURE DESIGN CONSULTANTS
PO BOX 1097 CRONULLA NSW 2230 T 0419 271 877
email: admin@aspectaustralia.com.au
web: www.aspectaustralia.com.au

INNER WEST COUNCIL

SURVEYORS
C.ROBSON & ASSOCIATES

SCALES:	AS SHOWN
DATUM:	AHD
GRID:	MGA
JOB REF:	RC525
APPROVED:	P.RITCHIE

PROJECT:	ARTHUR STREET - ASHFIELD MILTON STREET TO HOLDEN STREET ENGINEERING DRAWINGS
DRAWING	CONSULTATION PLAN (3 OF 3)

DRAWING No	RC525-33	REVISION	C
SHEET 33 OF 33 SHEETS			A1
ISSUED FOR:	INFORMATION		