


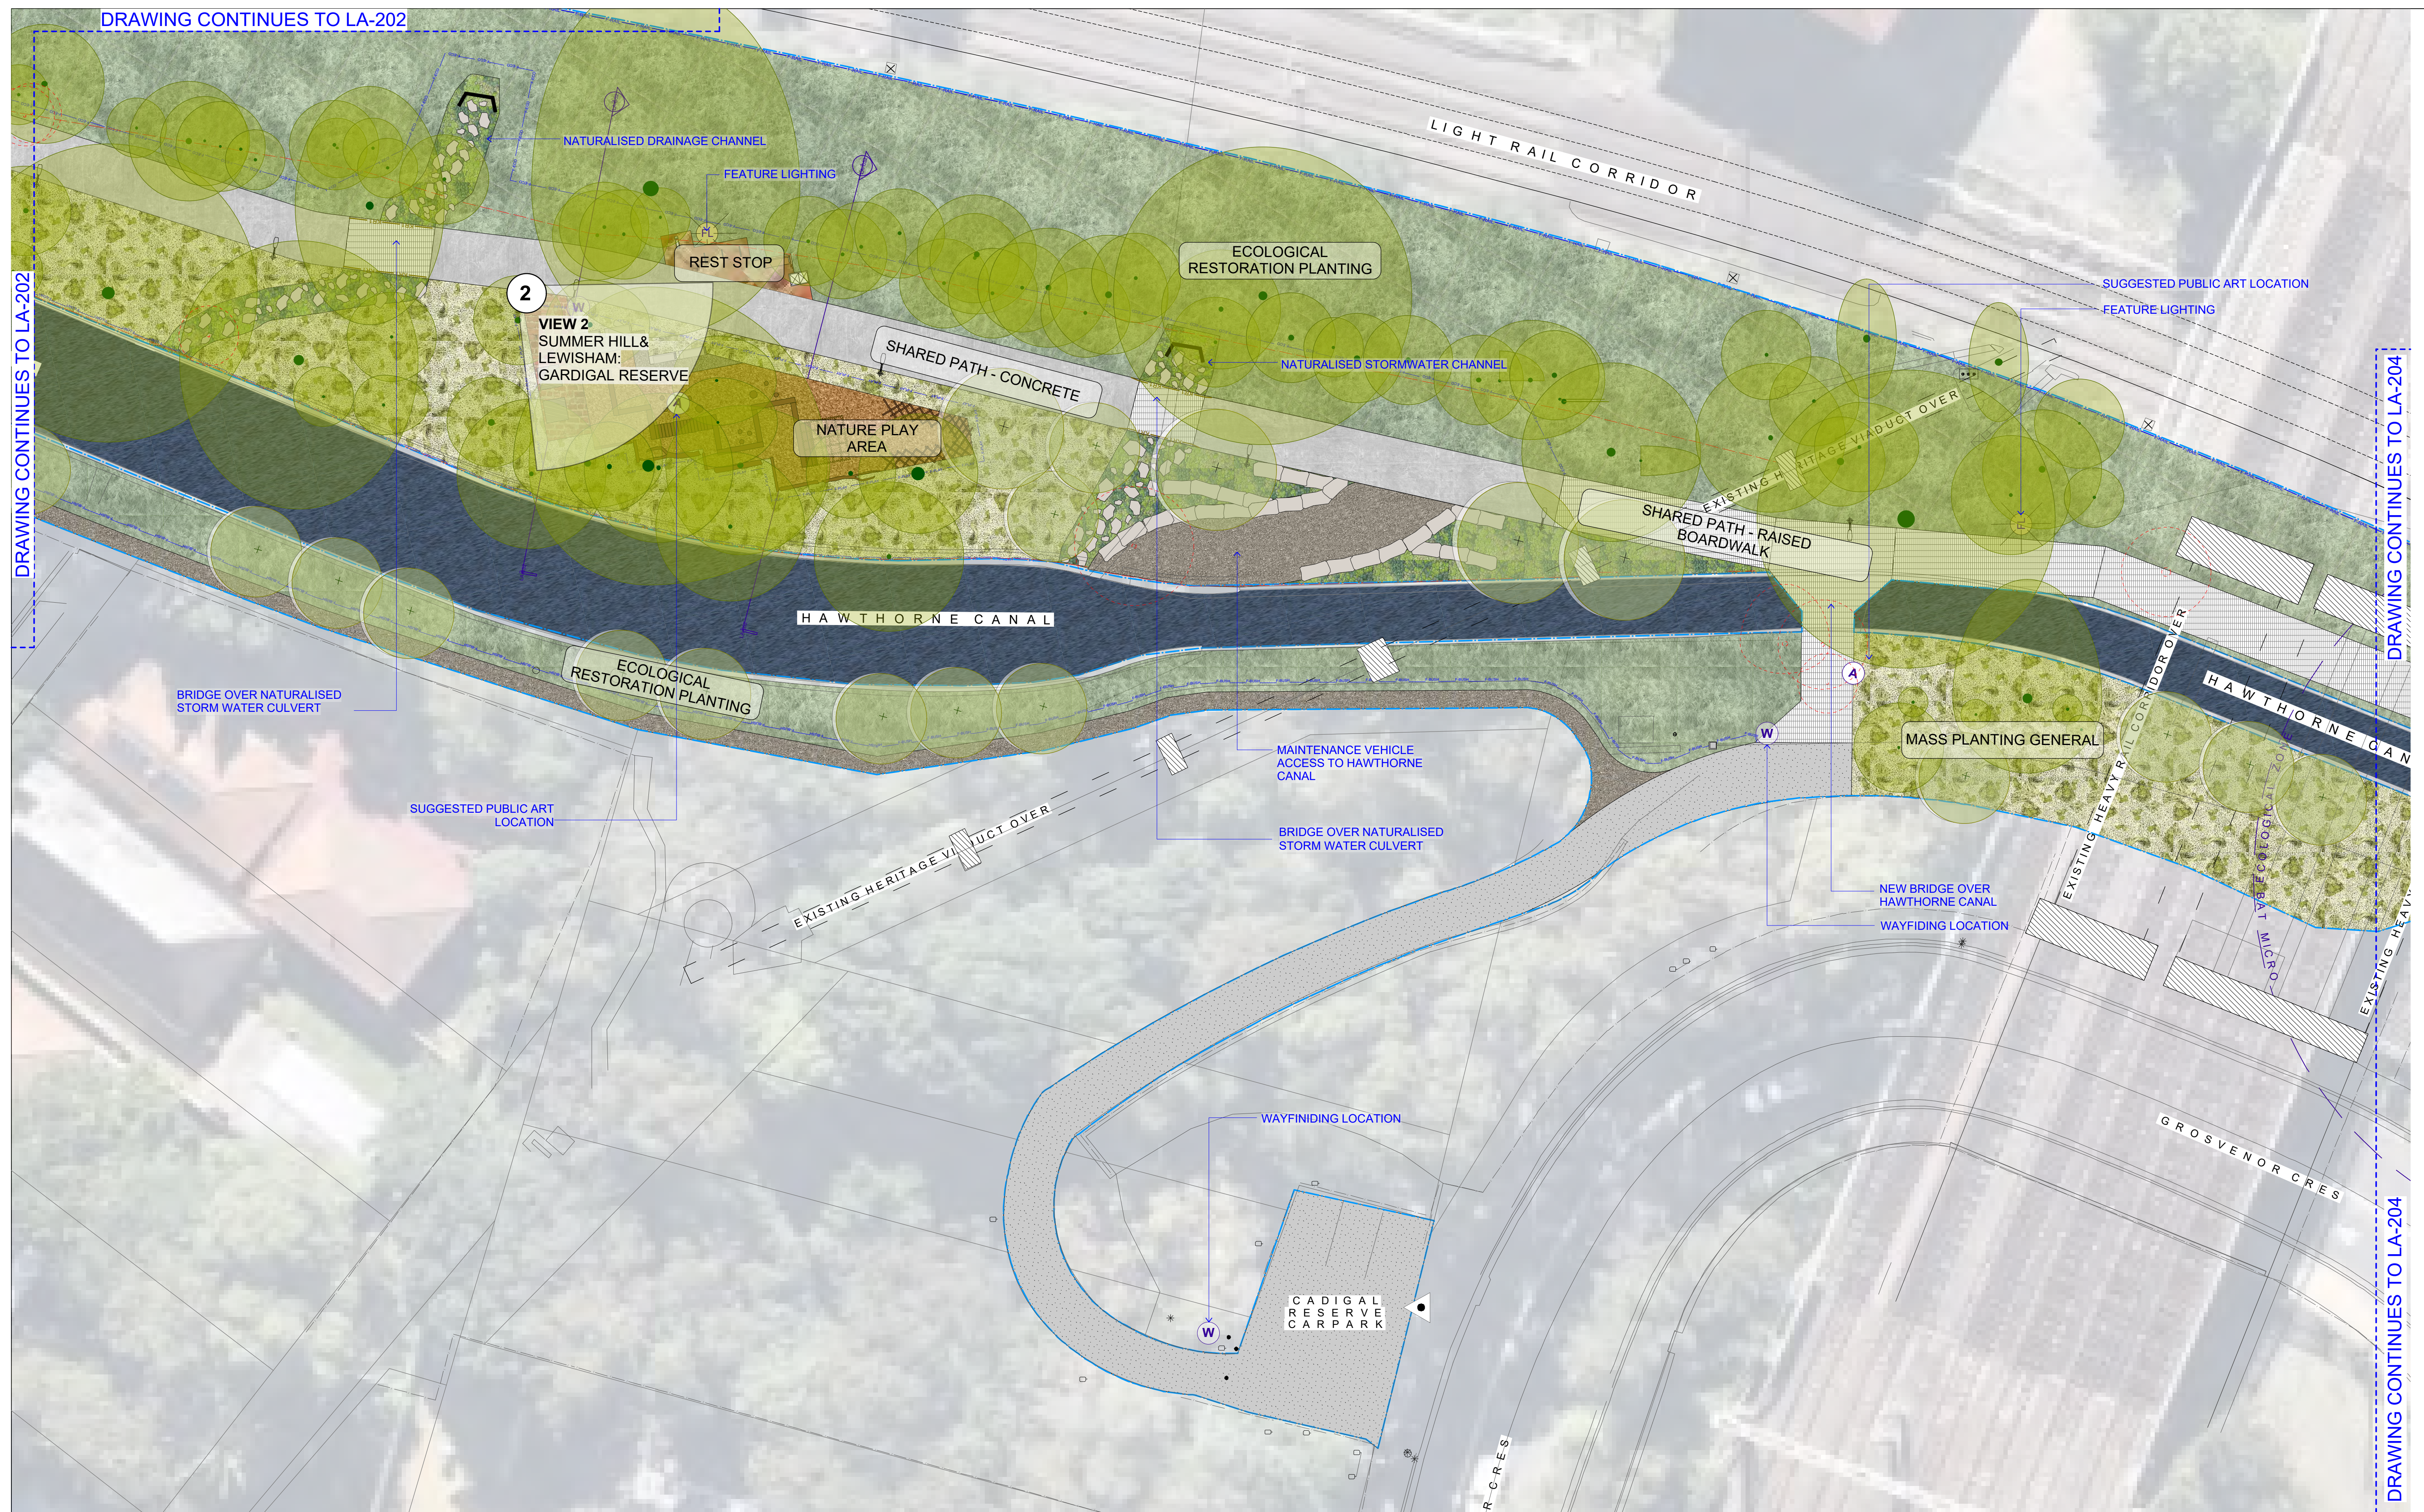

WARNING

 **DIAL BEFORE YOU DIG**® Services shown on this drawing are approximate only. The exact location is to be confirmed on site by contractor prior to commencement of work.
www.1100.com.au

These coloured drawings shall be read in digital format or colour hardcopy.


These drawings shall be read in conjunction with all relevant information (not limited to legends, schedules, specifications).

These drawings shall be read in conjunction with any Engineers, Architects or other consultant information (not limited to drawings, legends, schedules, specifications).

Check all dimensions and site conditions prior to commencement of any work or procurement or fabrication of any services, materials, fittings or equipment.

Not be reproduced or distributed without prior permission of the Landscape Architect.

NOTES / KEY PLAN

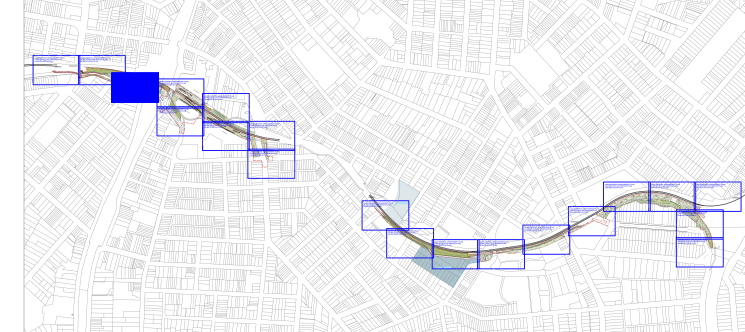[illegible]

CONSULTANTS

GARTNER ROSE
Level 3/15 Blue
Street, Sydney
NSW 2060

**Eco Logical
Australia -
ABORIST**
3/101 Sussex St,
Sydney NSW 200

TTW- CIVIL
Level6/73 Miller St
North Sydney NSW

JHA- ENGINEER
23/101 Miller St,
North Sydney NSW
2060

**JK Geotechnics-
GEOLOGICAL
SERVICE**
115 Wicks Rd,
Macquarie Park
NSW 2113

**PSM -
GEOLOGICAL
AND WATER
SERVICE**
56 Delhi Rd, North
Ryde NSW 2113

ASPECT Studios

ASPECT Studios Pty Ltd
Level 1, 78-80 George Street
Redfern NSW 2016
Australia
T 02 9699 7182
www.aspect-studios.com
sydney@aspect-studios.com
ABN 11 120 219 561

PROJECT
COOKS TO COVE GREENWAY
Inner West Council Catchment, Sydney, NSW

CLIENT **INNER WEST**
260 Liverpool Road, Ashfield NSW 2131

SYD20096

NORTH

(

STATUS

Prelim

DES

N

X000000\05 PRODUCTION\01 Phase\01 CAD\Package Files

NORTH

(

STATUS

Prelim

DES

N

X000000\05 PRODUCTION\01 Phase\01 CAD\Package Files

DRAWING

GENERAL ARRANGEMENT PLAN

DRAWING NO.
LA-203

REVISION