


SIGNAGE LEGEND

- ES1-ES2 - DENOTES EXISTING SIGNAGE TO REMAIN.
- NS1-NS12 - DENOTES PROPOSED SIGNAGE
- ER1-ER4 - DENOTES EXISTING SIGNAGE TO BE REMOVED/RELOCATED

NOTE: ALL SIGNS MUST BE IN ACCORDANCE WITH CITY OF SYDNEY TRAFFIC REQUIREMENTS.

KERB RAMP LEGEND

- (A) - DENOTES NEW KERB RAMP
- (B) - DENOTES EXISTING KERB RAMP TO BE RECONSTRUCTED
- (C) - DENOTES RELOCATED KERB RAMP

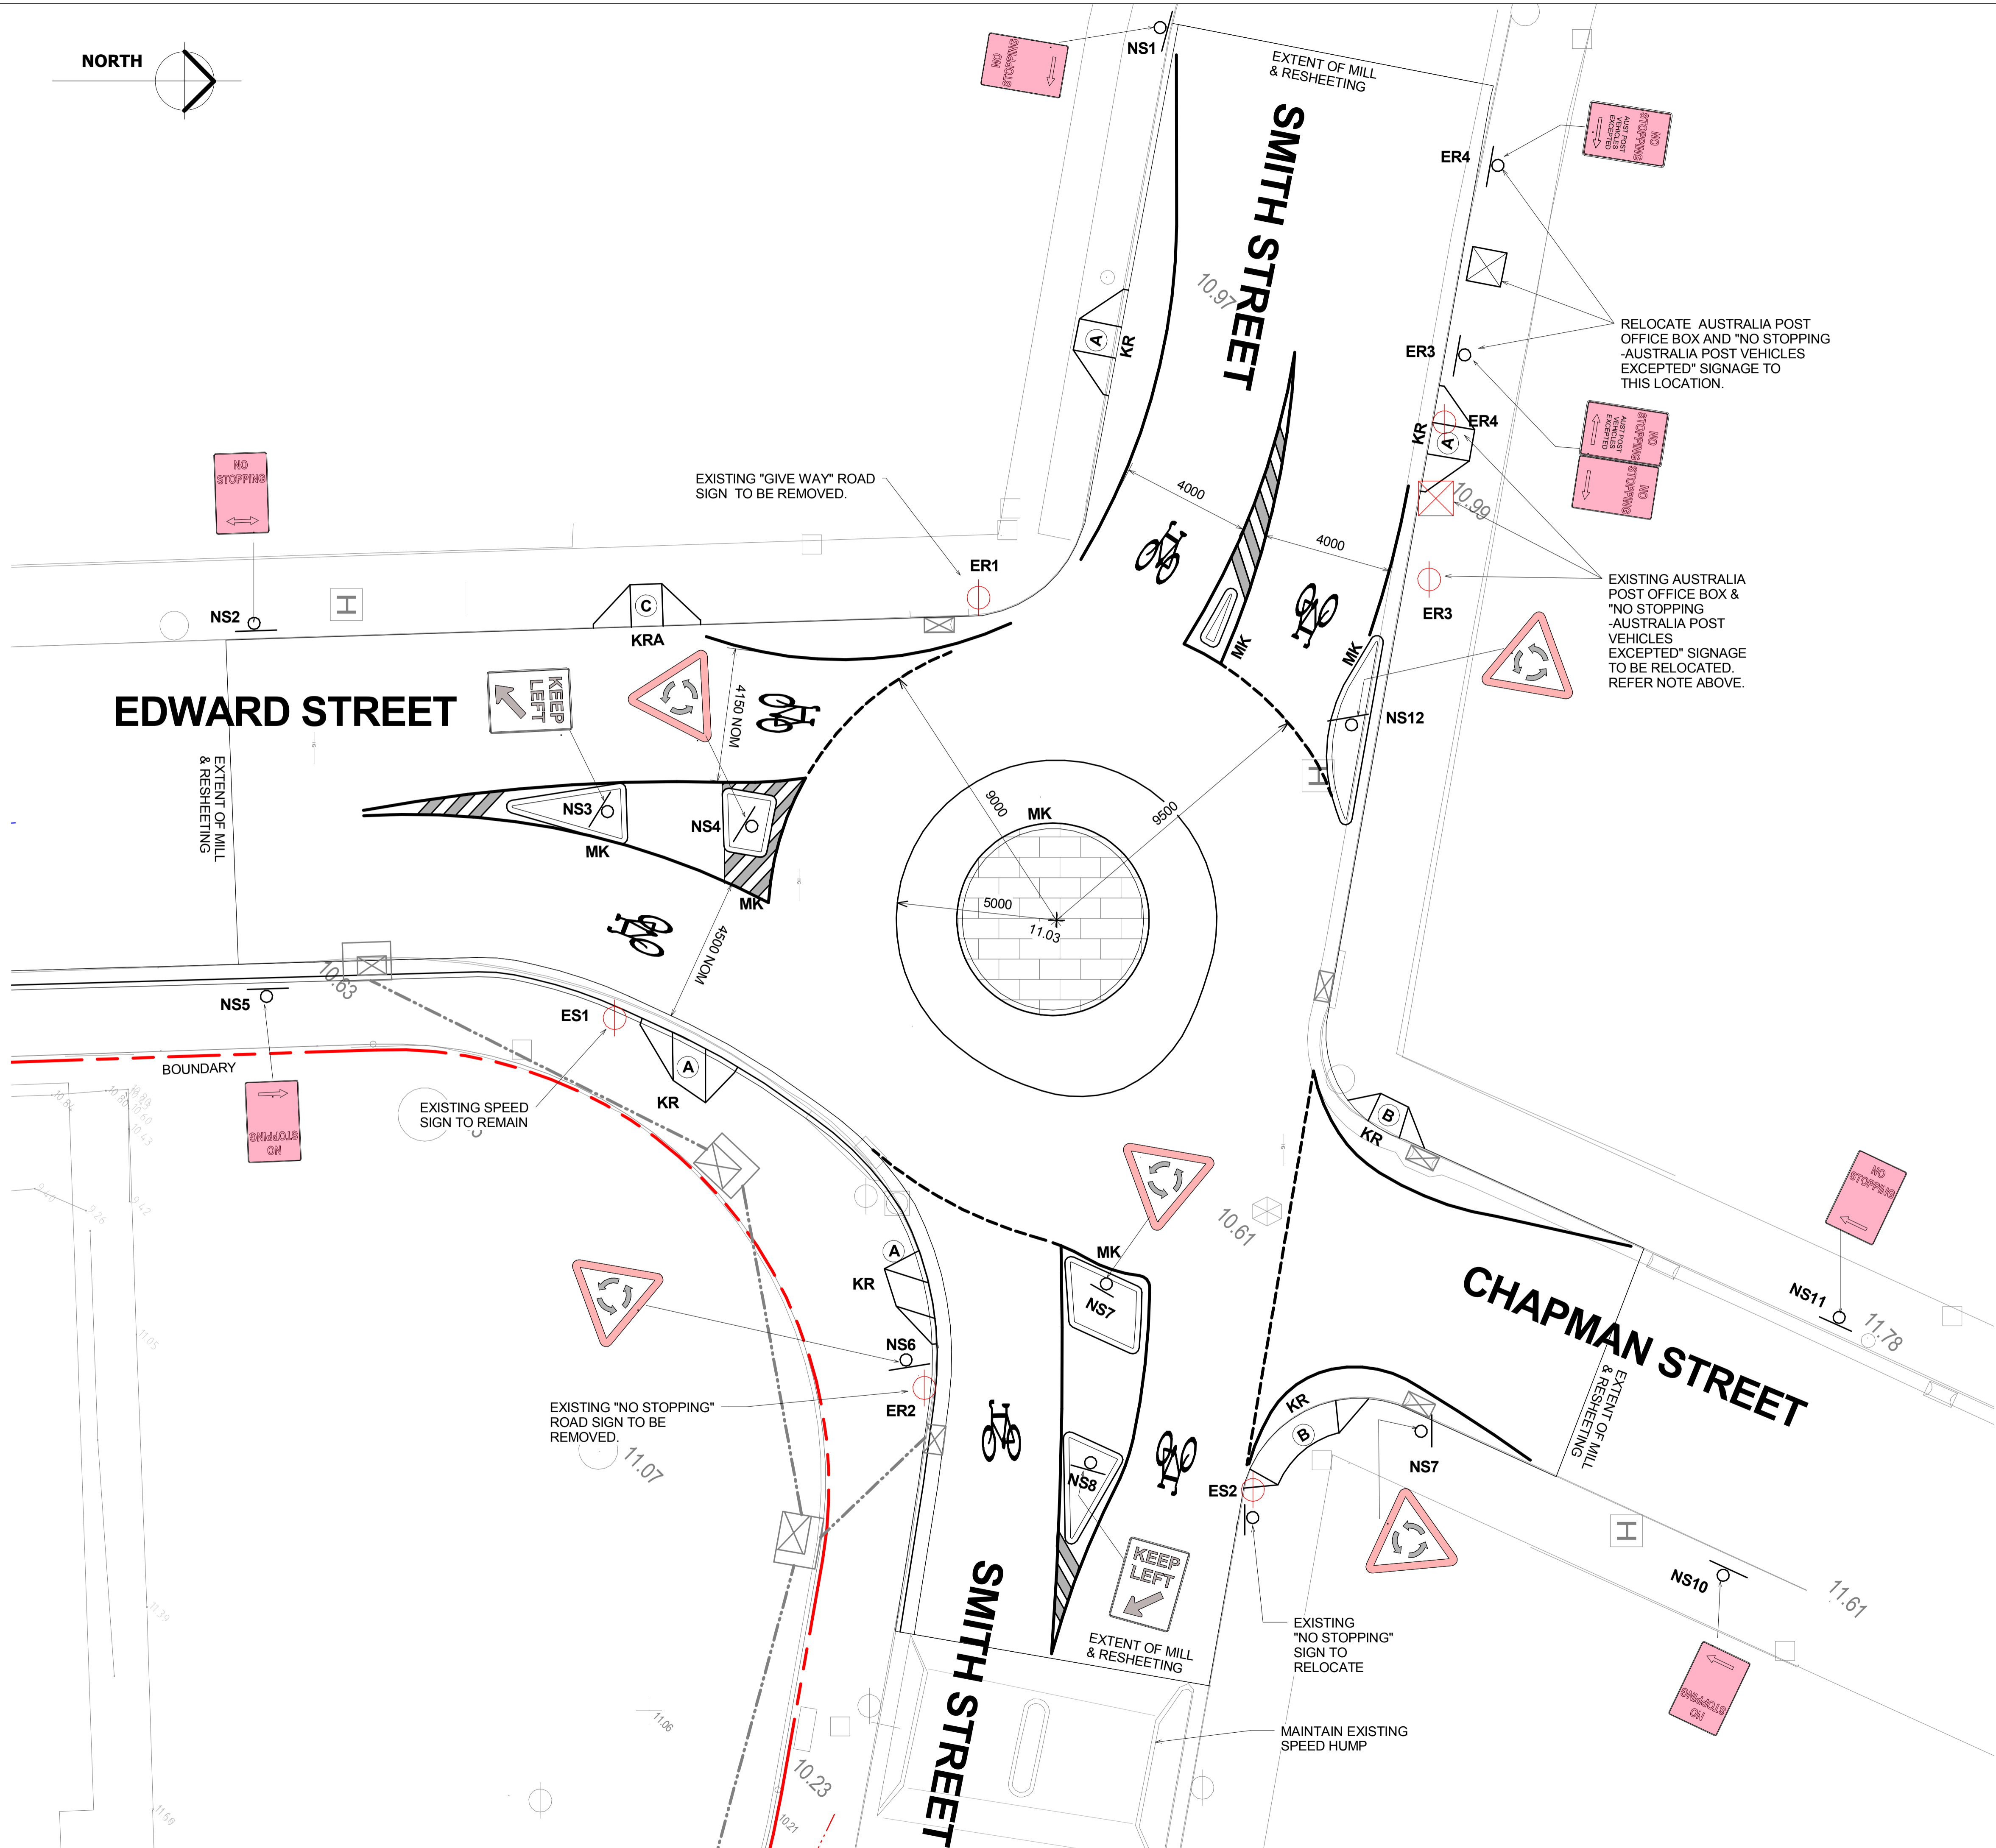

P.P.	R.Y.	DESCRIPTION	DATE	REV
		NORTH ARROW ADDED	31.01.17	D
		CHAPMAN STREET AMENDED	13.01.17	C
		ISSUED FOR APPROVAL	25.11.16	B
		ISSUED FOR APPROVAL	17.11.16	A
BY	CHKD	DESCRIPTION	DATE	REV

COPYRIGHT: THIS DESIGN AND PLANS ARE NOT TO BE USED OR REPRODUCED WHOLLY OR IN PART WITHOUT WRITTEN PERMISSION FROM JAMES TAYLOR AND ASSOCIATES

James Taylor & Associates
 Civil & Structural Consulting Engineers
 SUITE 301, 115 MILITARY ROAD, NEUTRAL BAY NSW 2089
 TEL: 02 99691999 FAX: 02 99602472
 EMAIL: mail@jamestaylorassociates.com.au

ARCHITECT
HASSELL
 LEVEL 2, PIER 8/9, 23 HICKSON ROAD NSW 2000
 PHONE +61 2 9101 2000

CLIENT
WATPAC CONSTRUCTION

EG FUNDS MANAGEMENT
 LEVEL 14, 345 GEORGE STREET, SYDNEY NSW 2000

PROJECT
 SUMMER HILL FLOUR MILL STAGE 1 & 2

SMITH/EDWARD STREET SIGNAGE PLAN

DESIGN	R.Y.	DRAWN	JS	PROJECT NO.
CHKD.				5610
APPRD.				DRAWING NO. C.13
SCALE 1 : 100		DATE 00.00.00		REV D

THIS DRAWING IS NOT VALID UNLESS PRINTED IN COLOUR.